

Contact Us		Office Use Only											
The General Manager, 725 Pittwater Road, Dee Why NSW 2099 or Customer Service Centre, Northern Beaches Council DX9118 Dee Why													
Email	council@warringah.nsw.gov.au												
Fax	9942 2606												
If you need help lodging your application call Customer Service on (02) 9942 2111 or come in and talk to us at the Civic Centre, Dee Why.													


Part 1: Declaration

1. DECLARATION	
I hereby certify that the shadow diagrams submitted with the proposal at	
Address	18 Alexander Street Collaroy
For the erection of <i>Description of development</i>	5 x Seniors Housing Units
<ul style="list-style-type: none"> In accordance with the survey (prepared by a registered surveyor) which is required to be submitted with the application Drawn to true north Indicate shadow cast by the proposal at 9am, noon, 3pm, 21 June To indicate the shadow cast by existing buildings and structures on the site and in the surrounding area 	

Part 2: Certification

2. CERTIFIER			
Title	<input checked="" type="checkbox"/> Mr <input type="checkbox"/> Mrs <input type="checkbox"/> Ms <input type="checkbox"/> Other		
Full family name <i>(no initials) (or Company)</i>	Walsh		
Full given names <i>(no initials) (or A.C.N)</i>	Scott		
Phone	0466 049 880	Alternate	
Mobile	0466 049 880	Fax	
Qualification <i>(i.e. Architect, Planner, Computer Technician, Surveyor)</i>	Architect NSW 10366		

Part 3: Signature


3. APPLICANT(S) SIGNATURE	
Signature	
Date	09/09/2021



1 EXISTING SHADOW DIAGRAM - 9AM JUNE 21ST
DA500/ 1:200 @ A1



2 PROPOSED SHADOW DIAGRAM - 9AM JUNE 21ST
DA500/ 1:200 @ A1

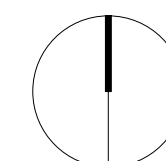




1 EXISTING SHADOW DIAGRAM - 12PM JUNE 21ST
DA502/ 1:200 @ A1



2 PROPOSED SHADOW DIAGRAM - 12PM JUNE 21ST
DA502/ 1:200 @ A1

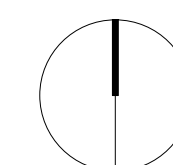





1 EXISTING SHADOW DIAGRAM - 3PM JUNE 21ST
DA503/ 1:200 @ A1




2 PROPOSED SHADOW DIAGRAM - 3PM JUNE 21ST
DA503/ 1:200 @ A1

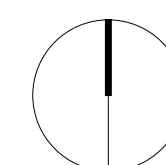


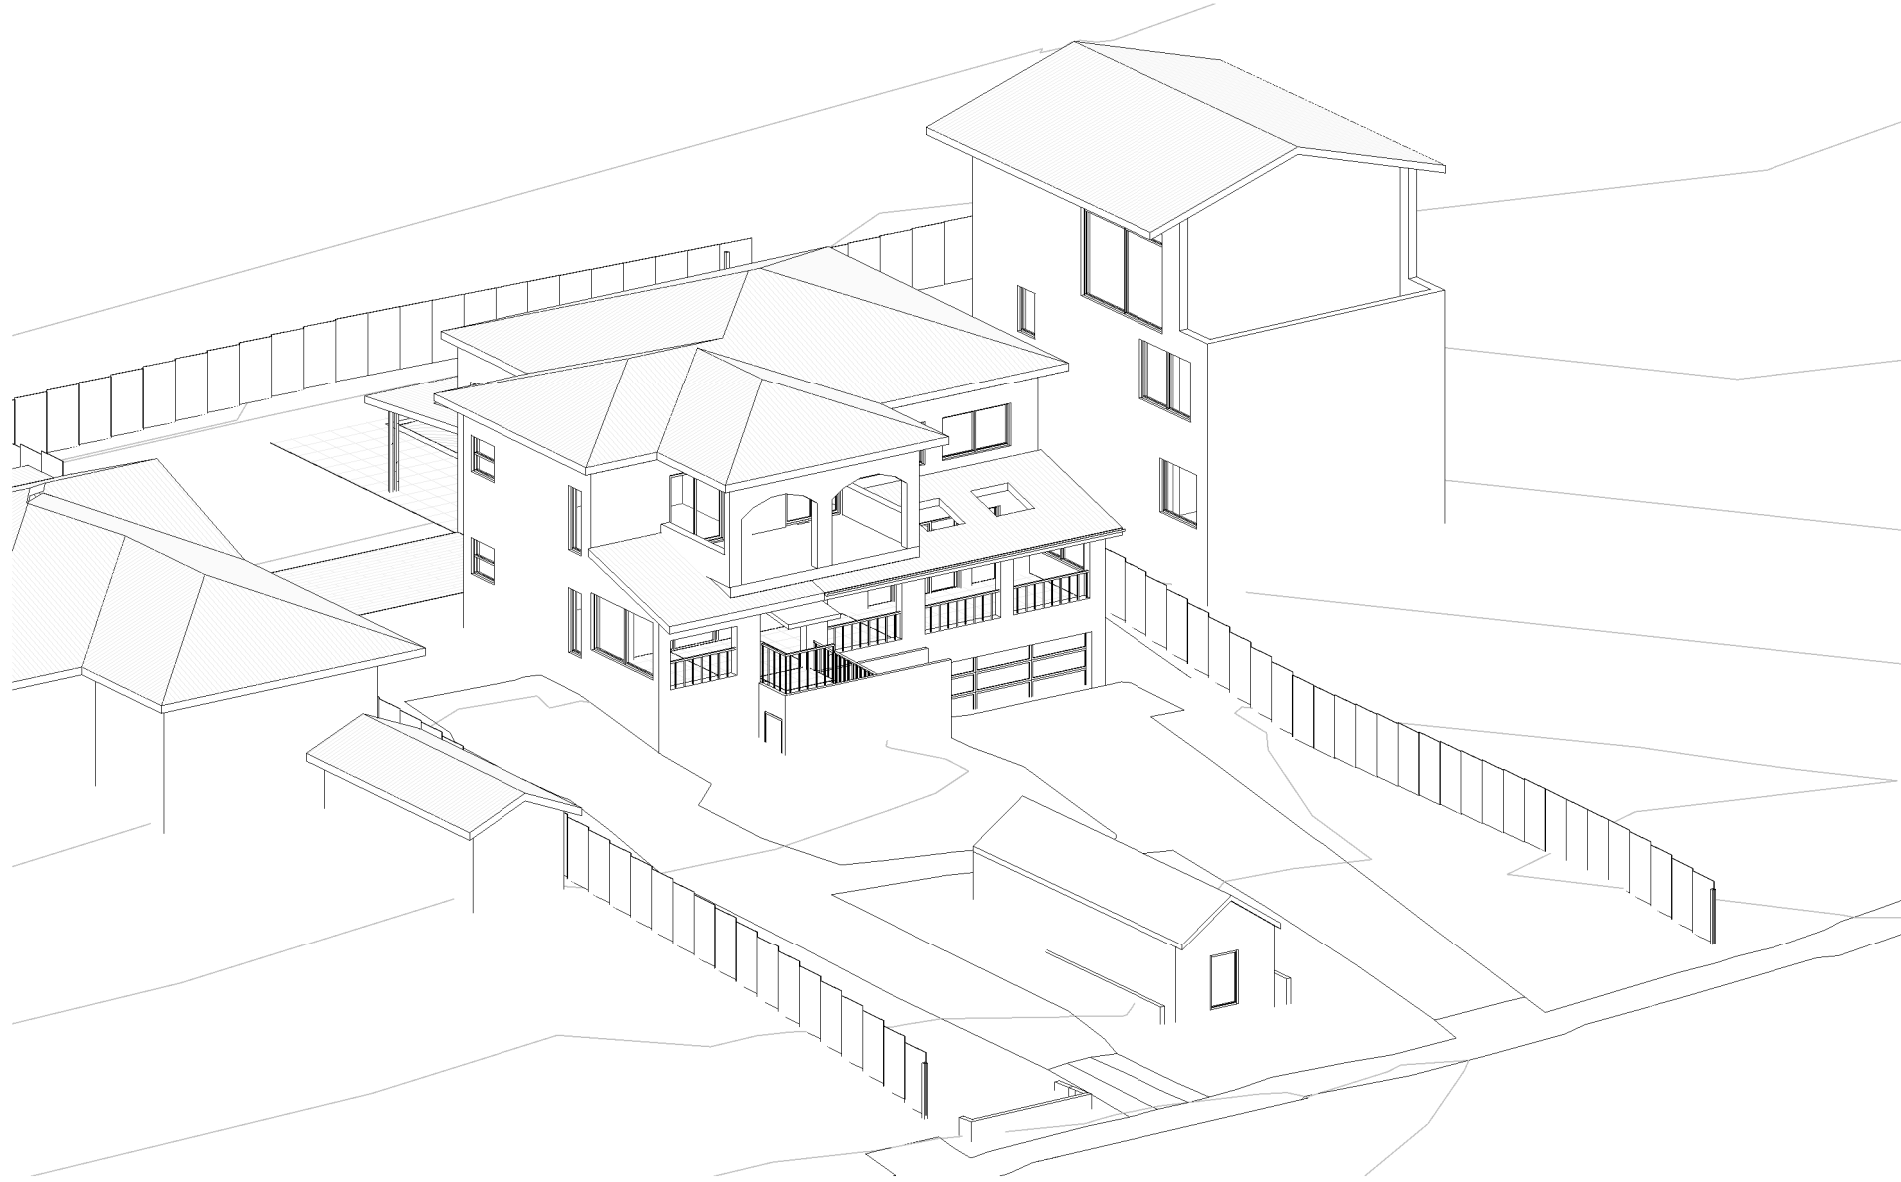


1 VIEW FROM SUN - 9AM JUNE 21ST - EXISTING
DA511

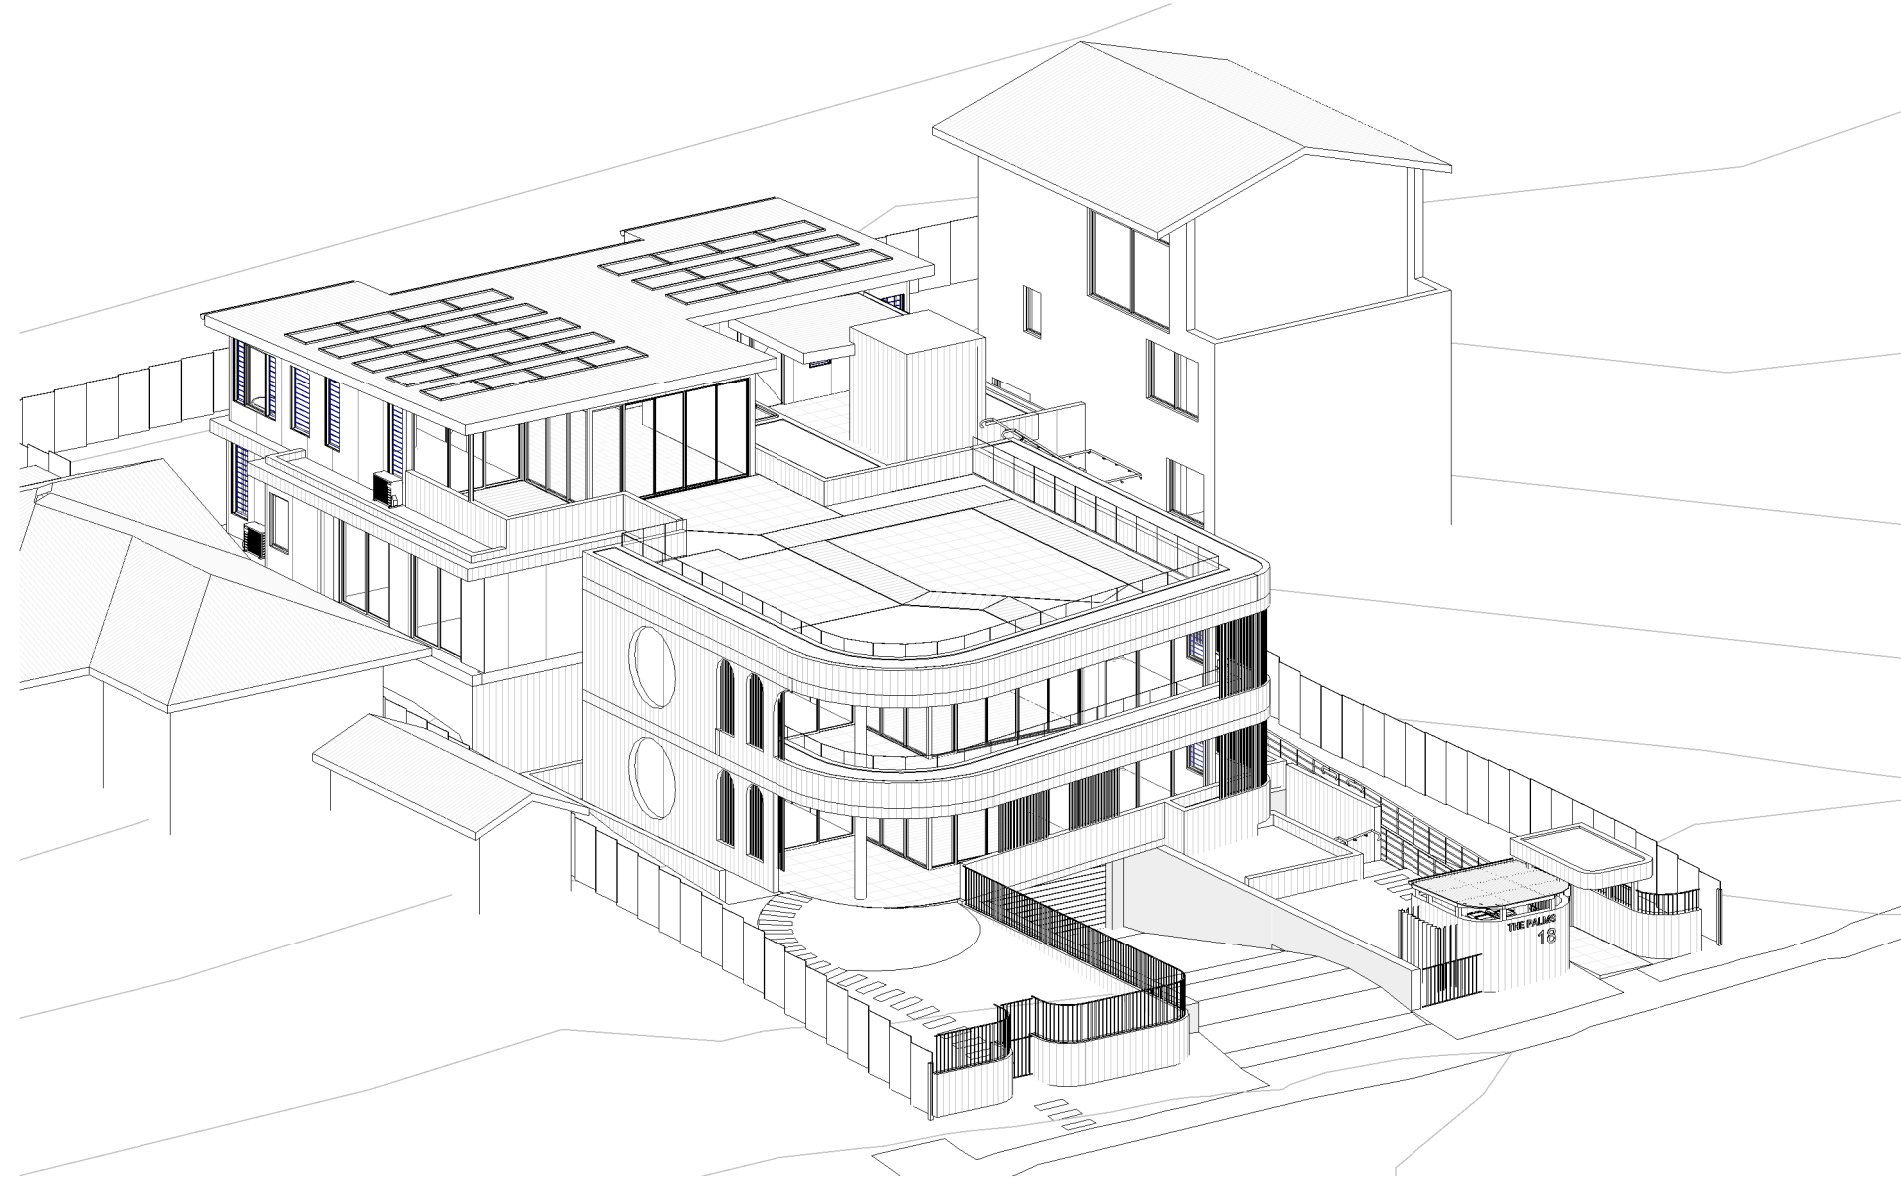


2 VIEW FROM SUN - 9AM JUNE 21ST - PROPOSED
DA511

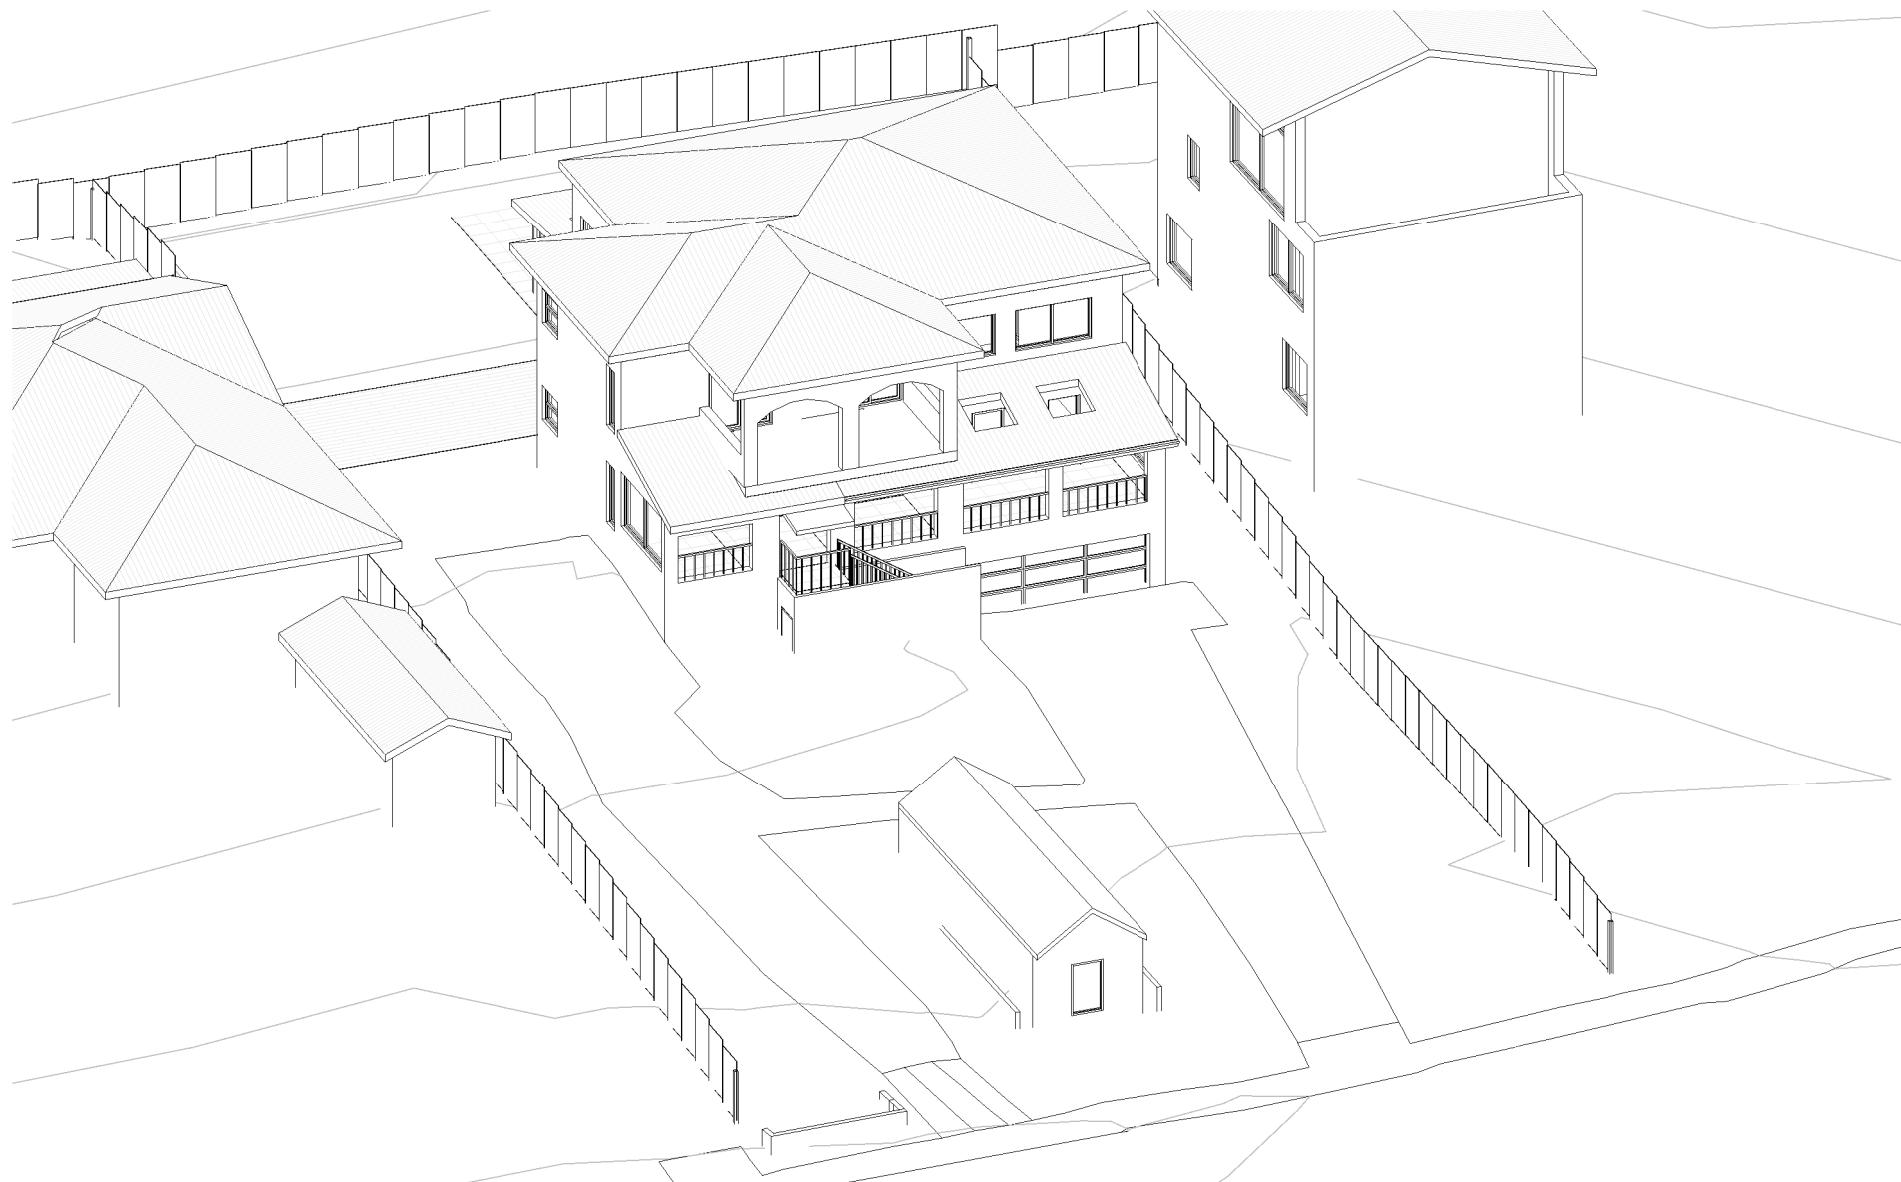


3 VIEW FROM SUN - 10AM JUNE 21ST - EXISTING
DA511

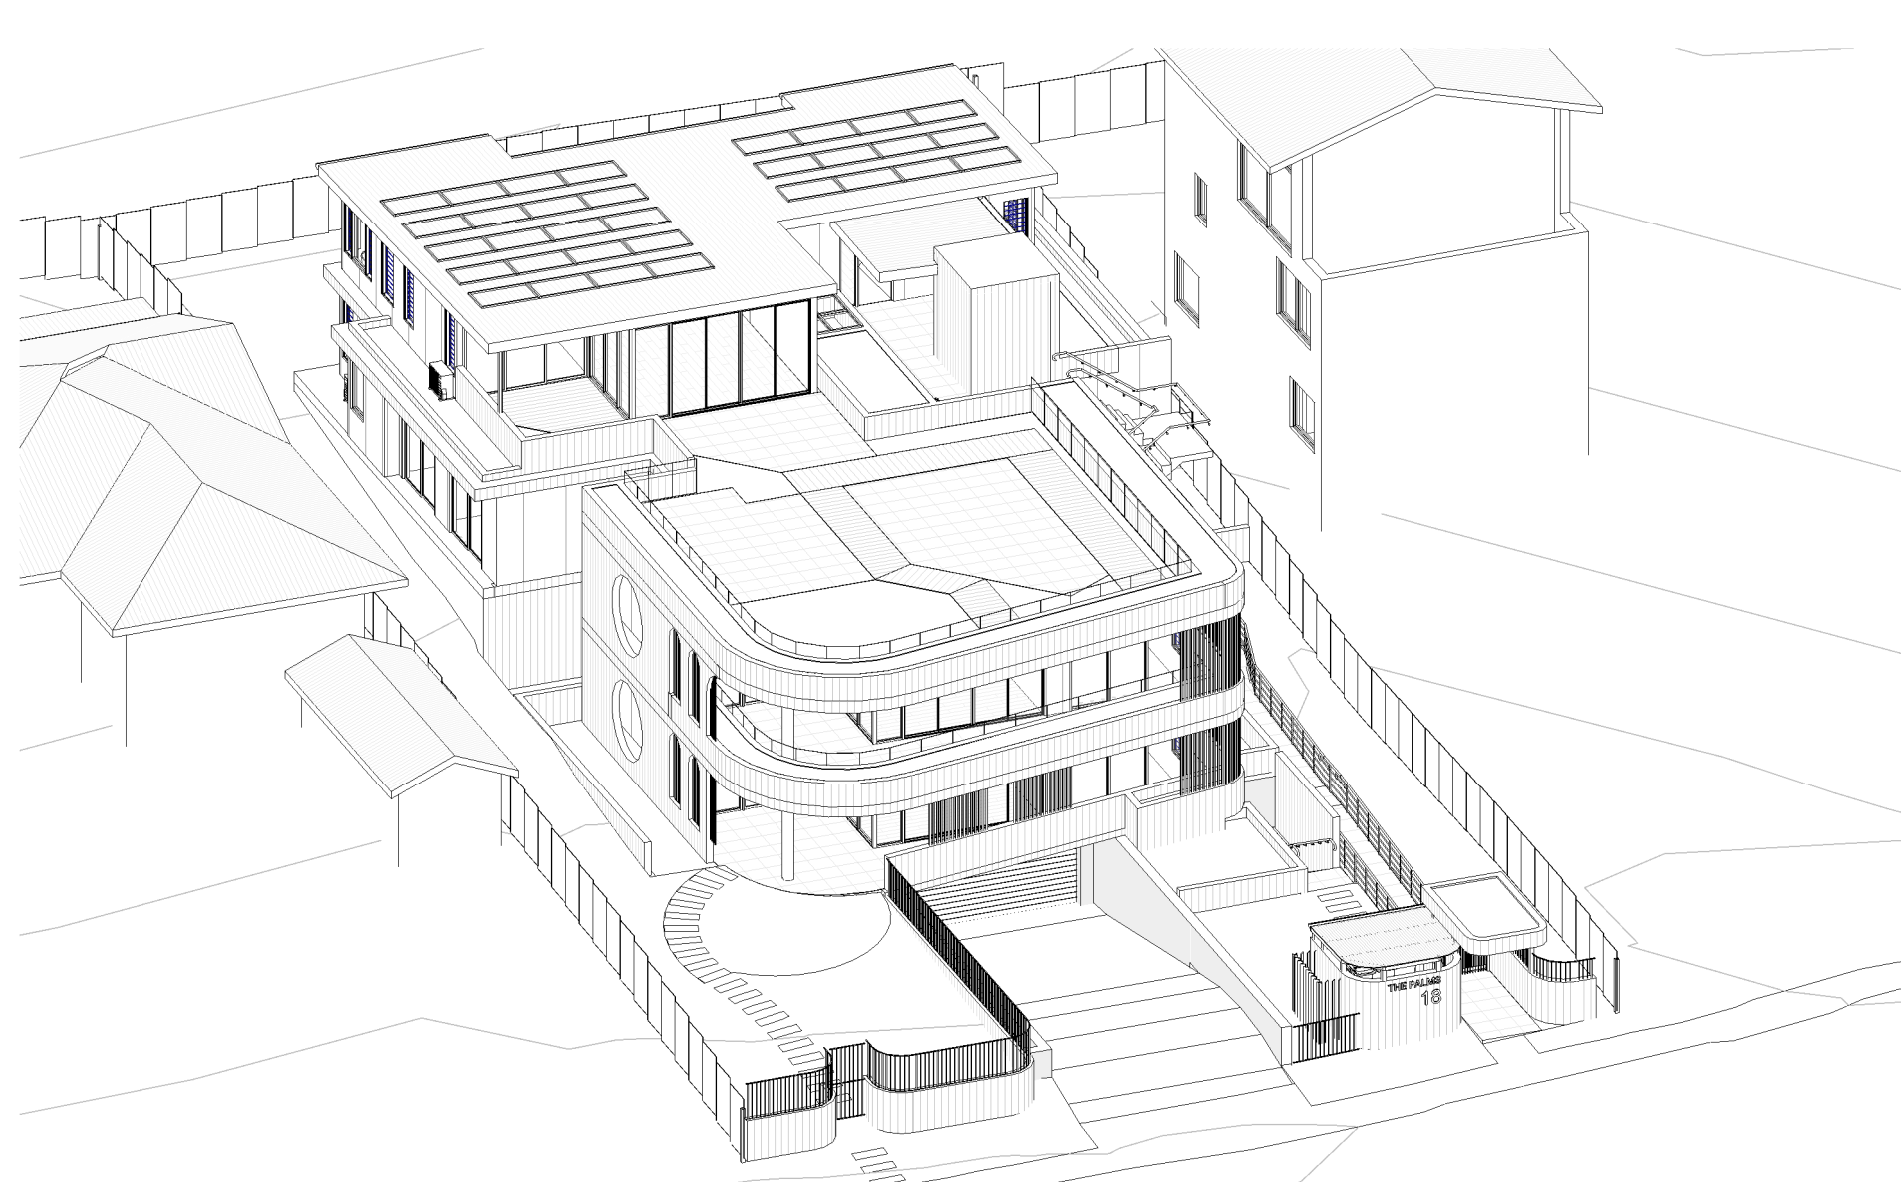

4 VIEW FROM SUN - 10AM JUNE 21ST - PROPOSED
DA511

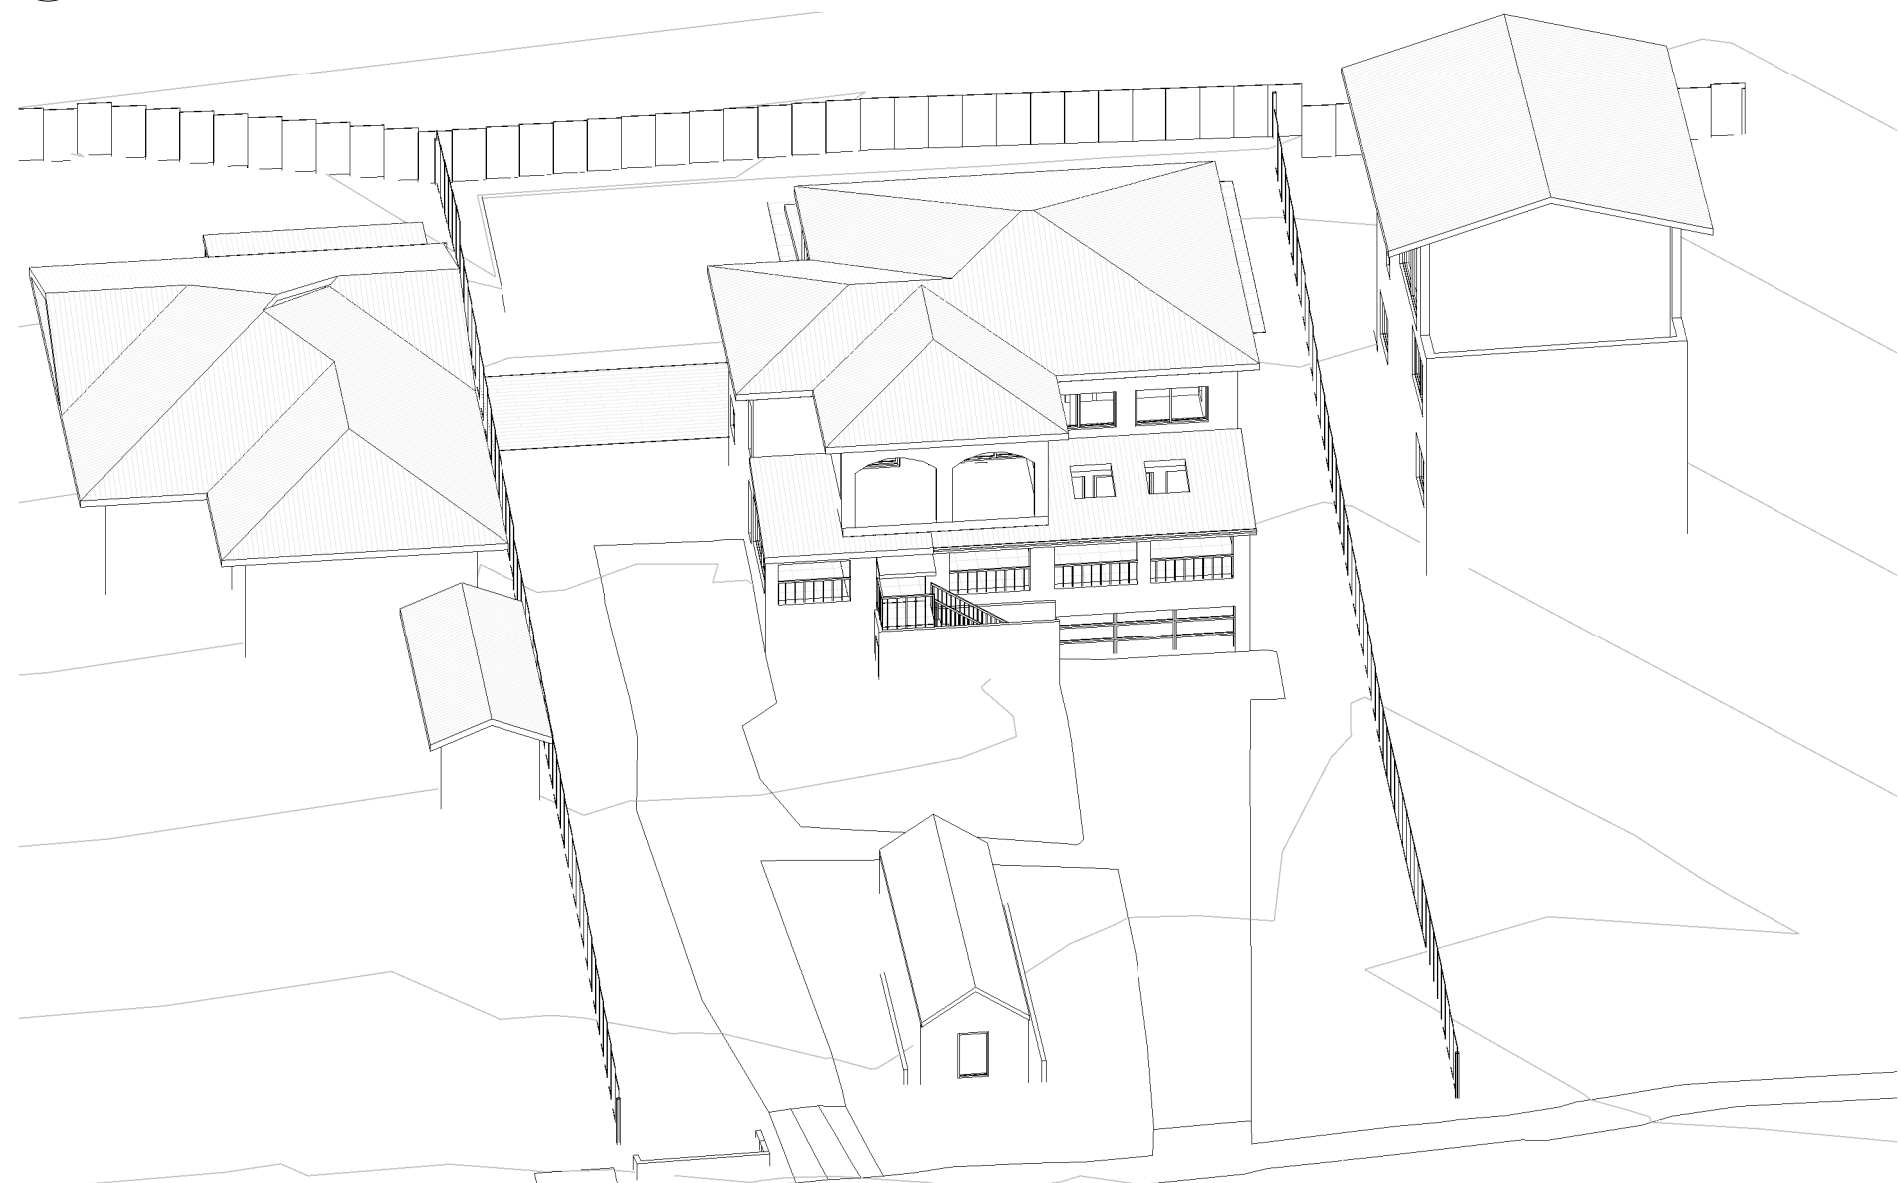


5 VIEW FROM SUN - 11AM JUNE 21ST - EXISTING
DA511

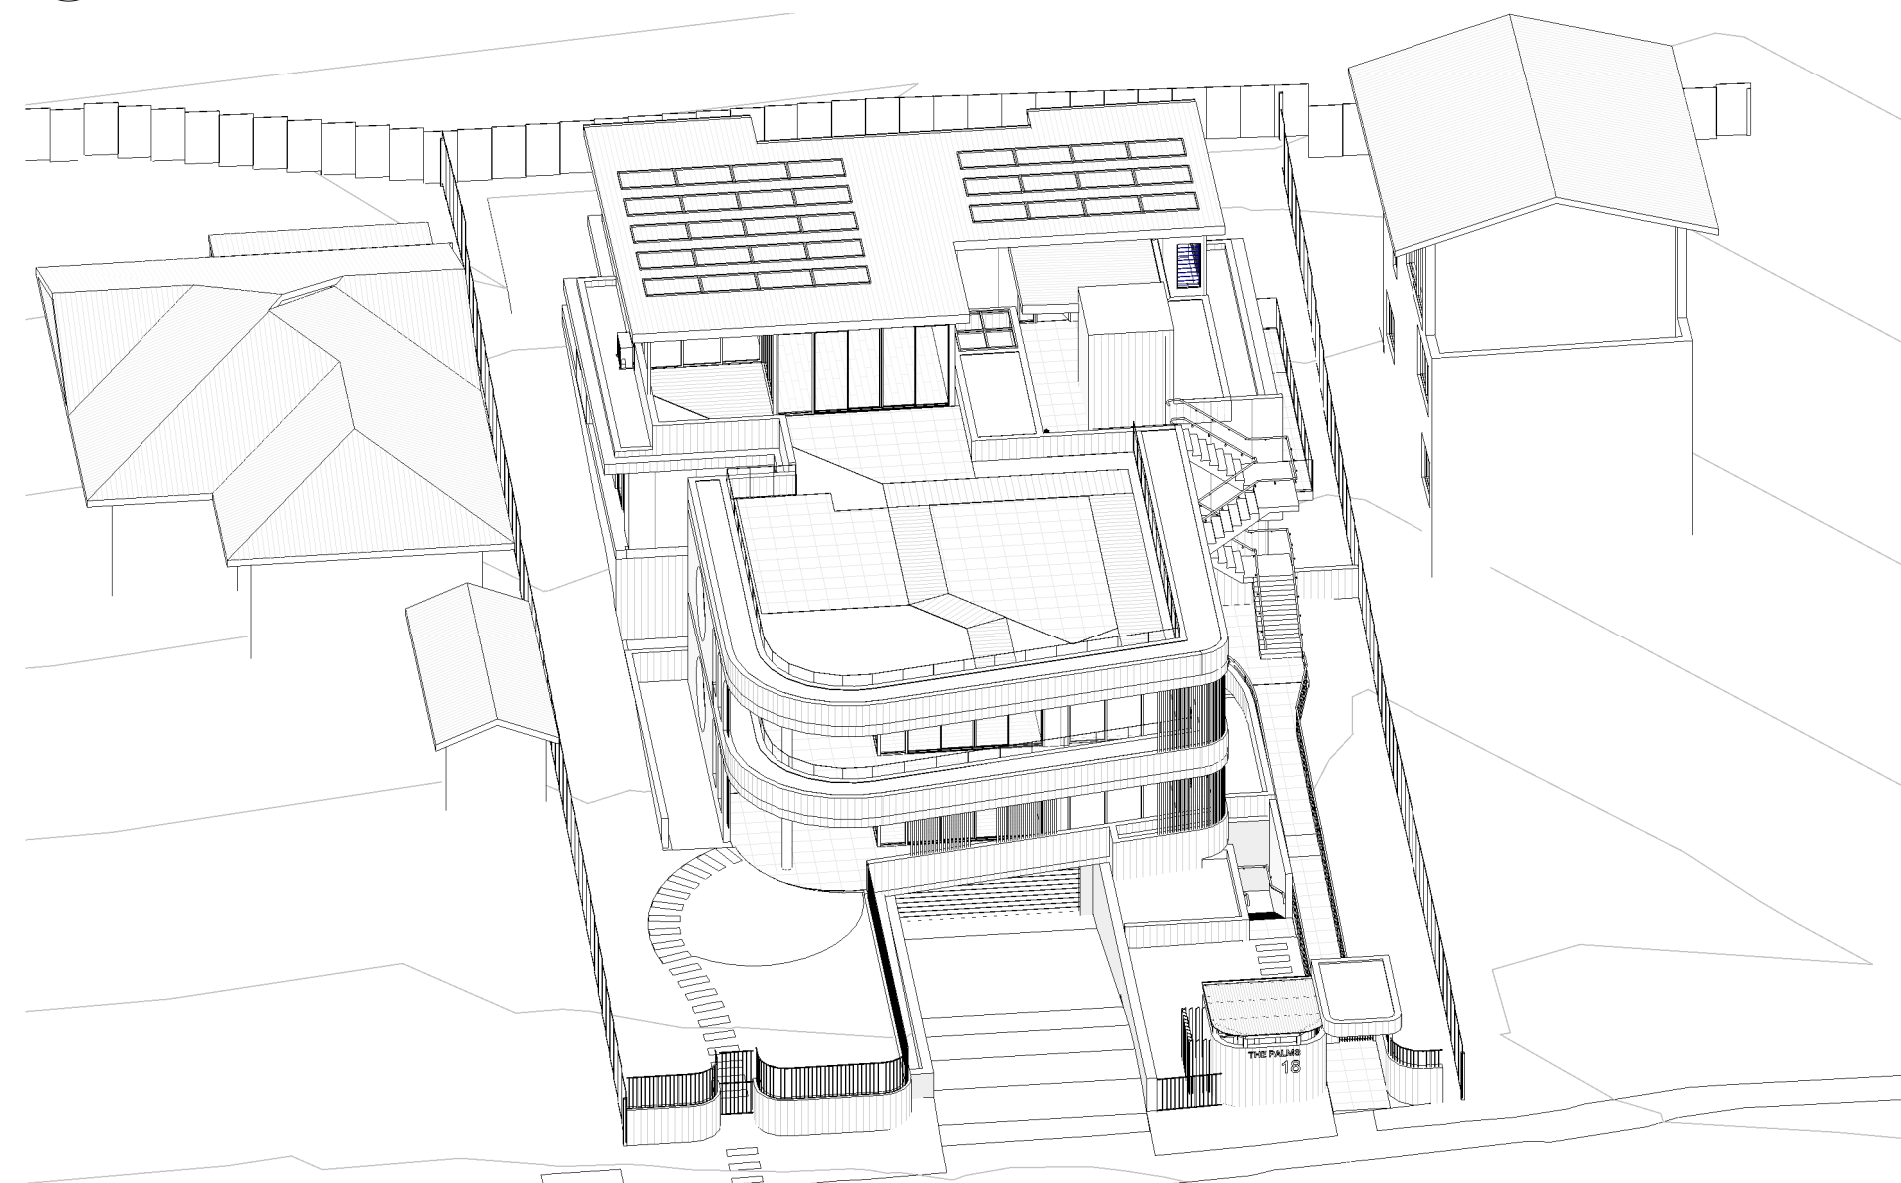


6 VIEW FROM SUN - 11AM JUNE 21ST - PROPOSED
DA511




1 VIEW FROM SUN - 12PM JUNE 21ST - EXISTING

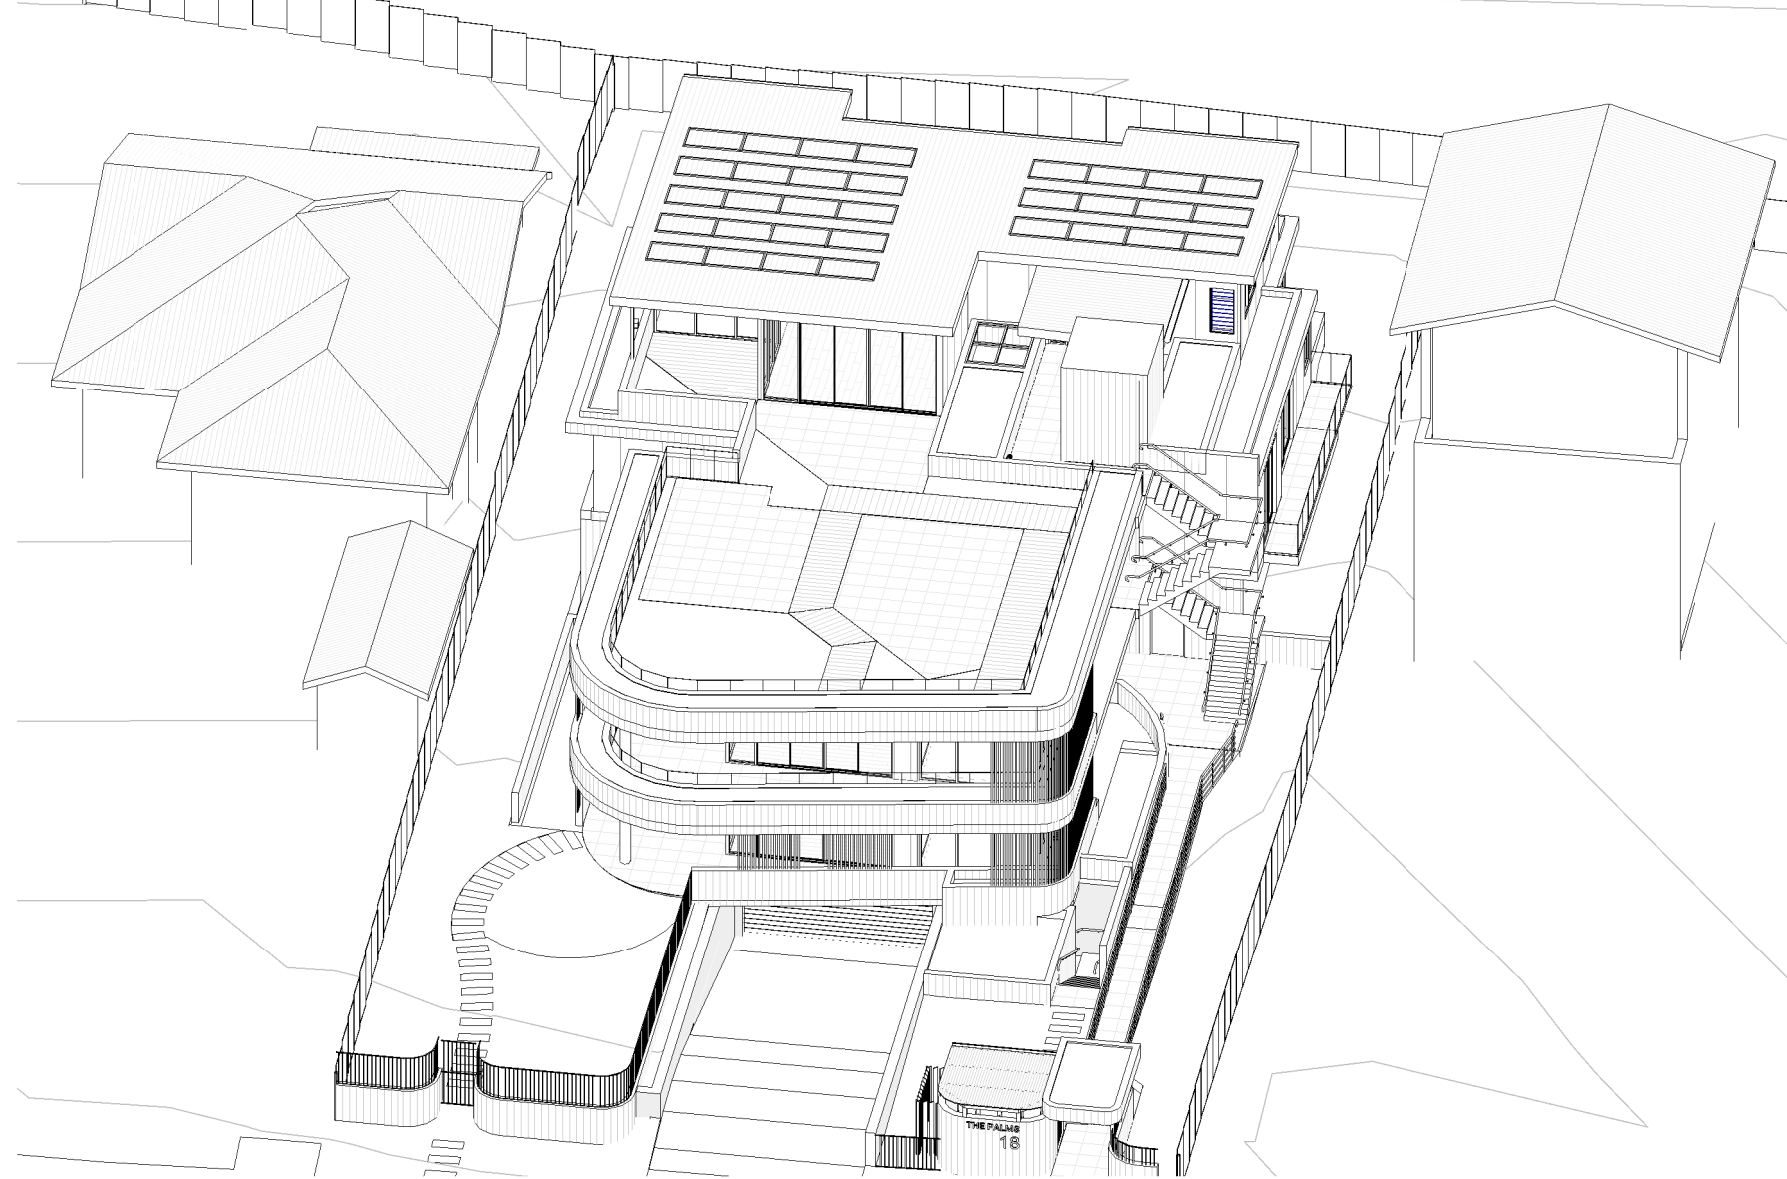


2 VIEW FROM SUN - 12PM JUNE 21ST - PROPOSED

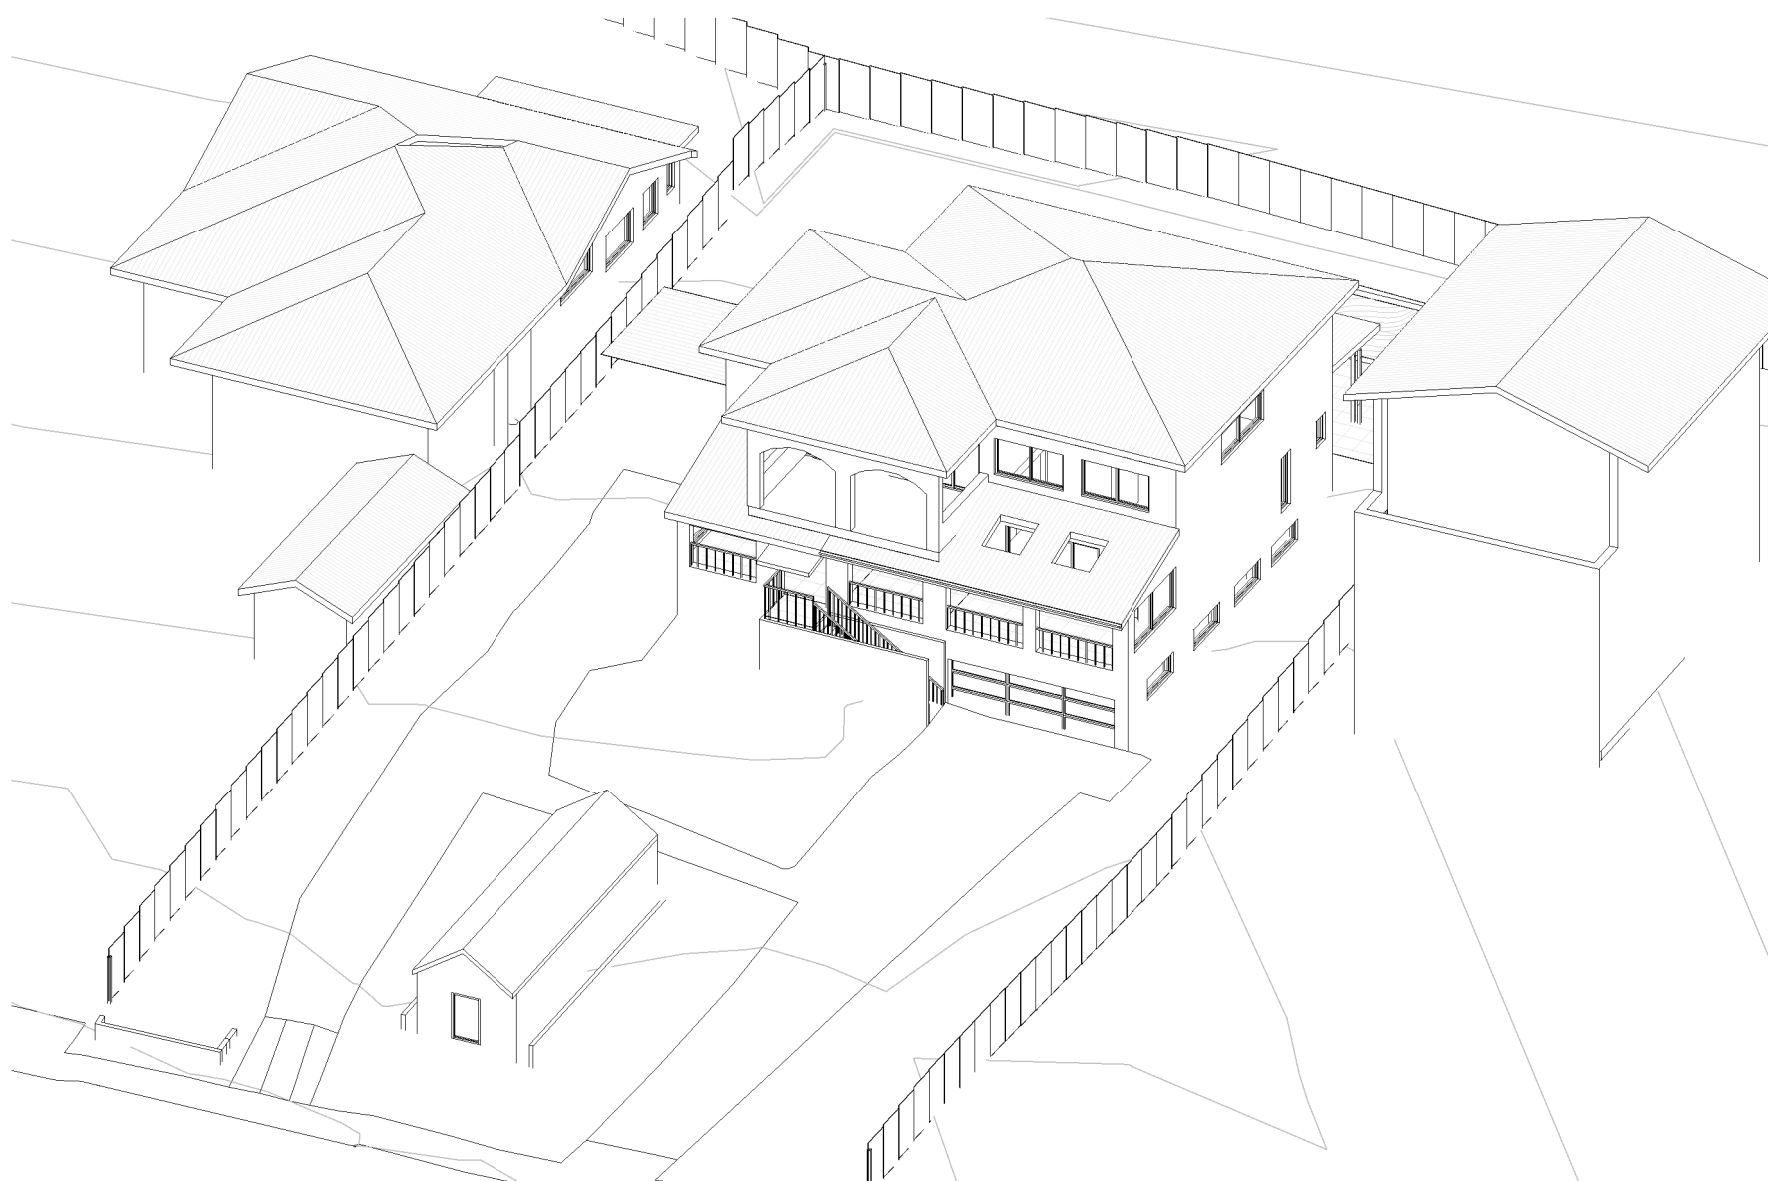


3 VIEW FROM SUN - 1PM JUNE 21ST - EXISTING

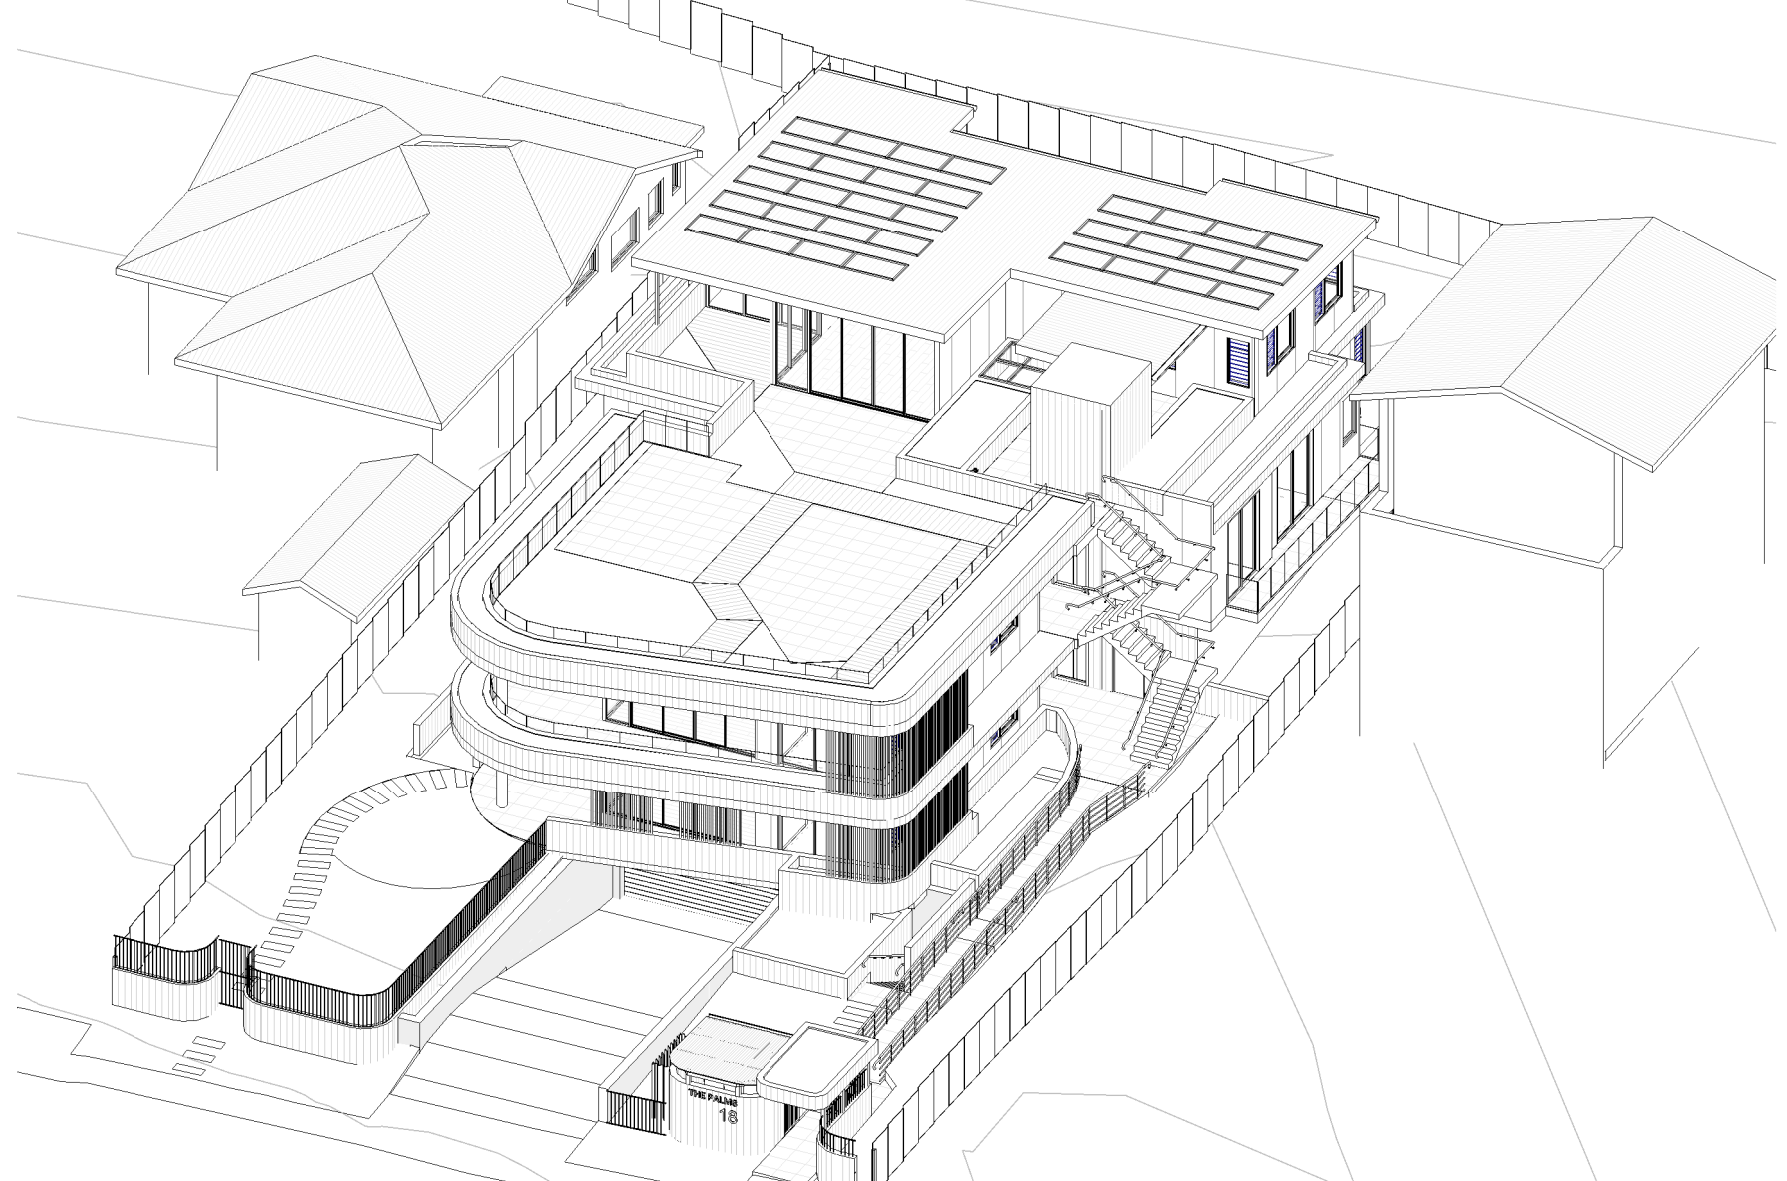


4 VIEW FROM SUN - 1PM JUNE 21ST - PROPOSED

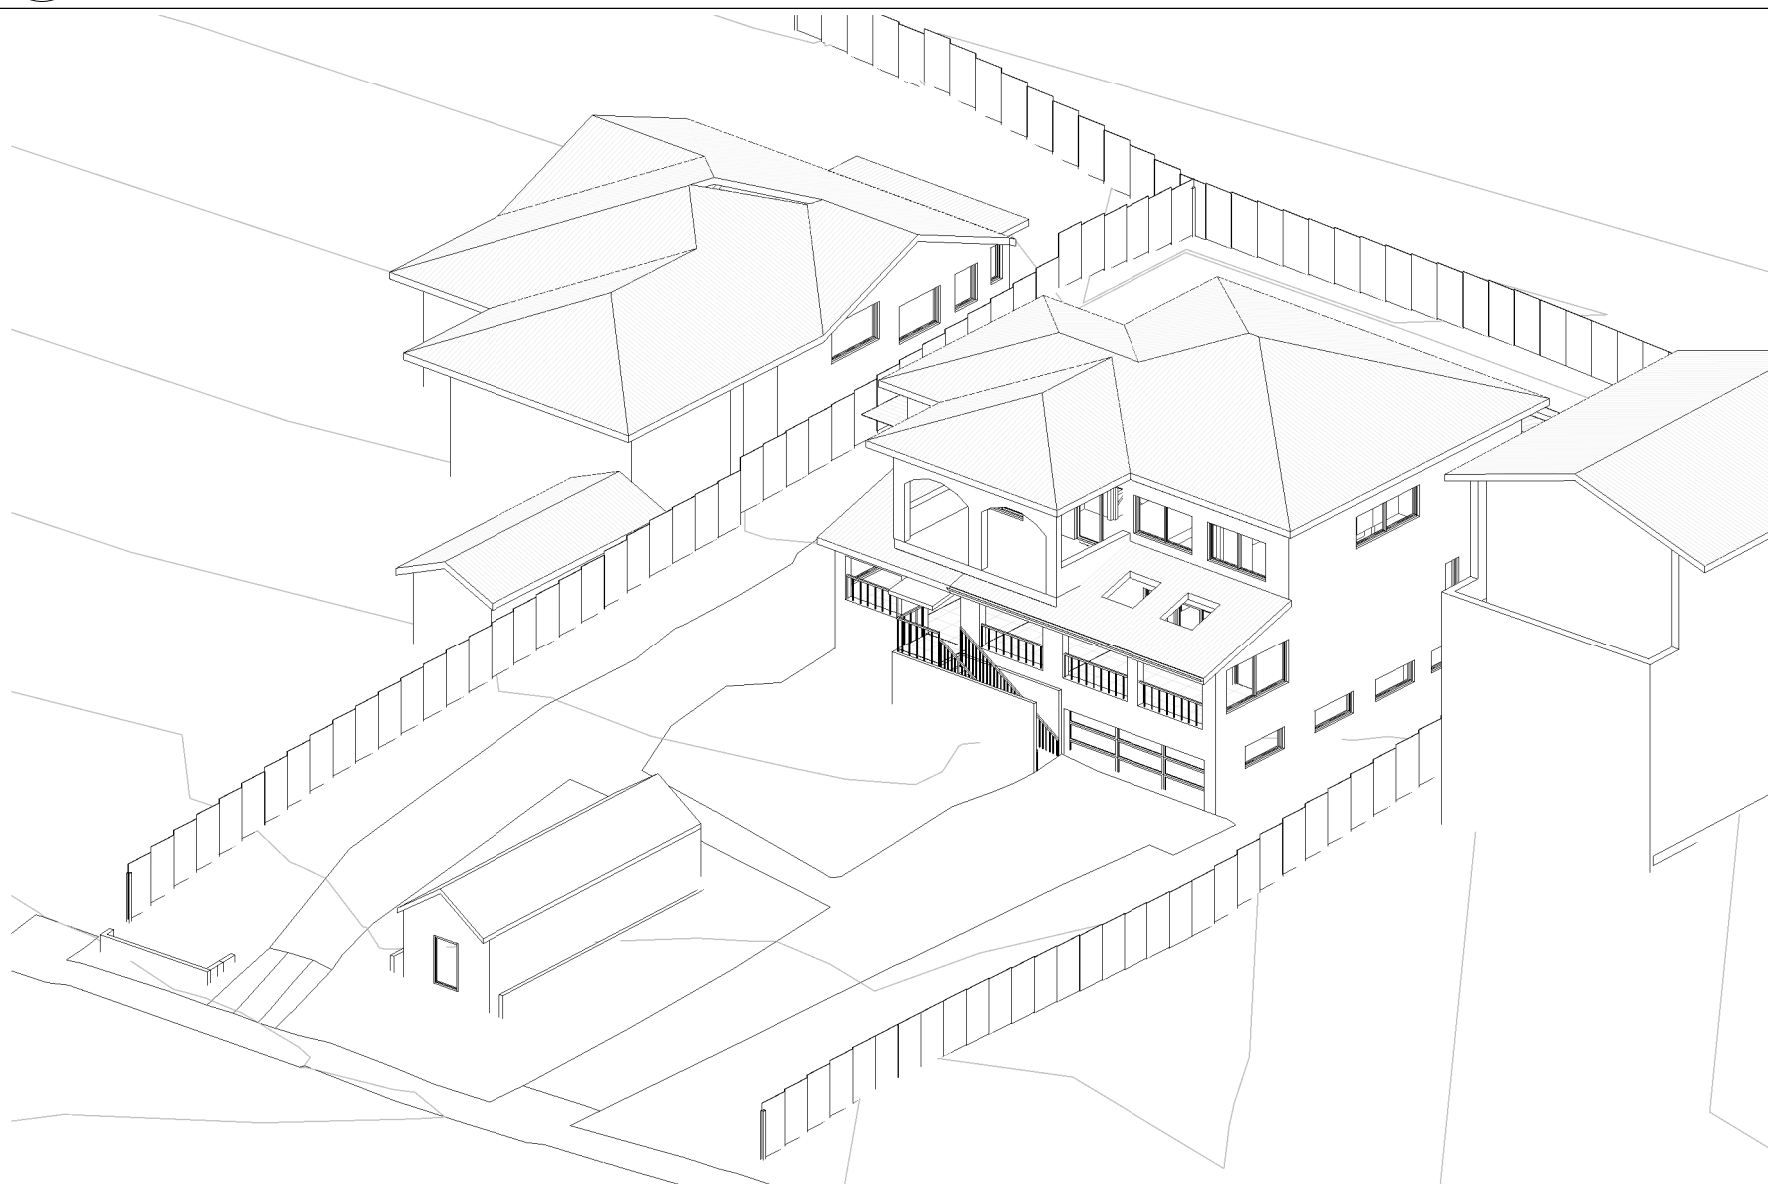


5 VIEW FROM SUN - 2PM JUNE 21ST - EXISTING

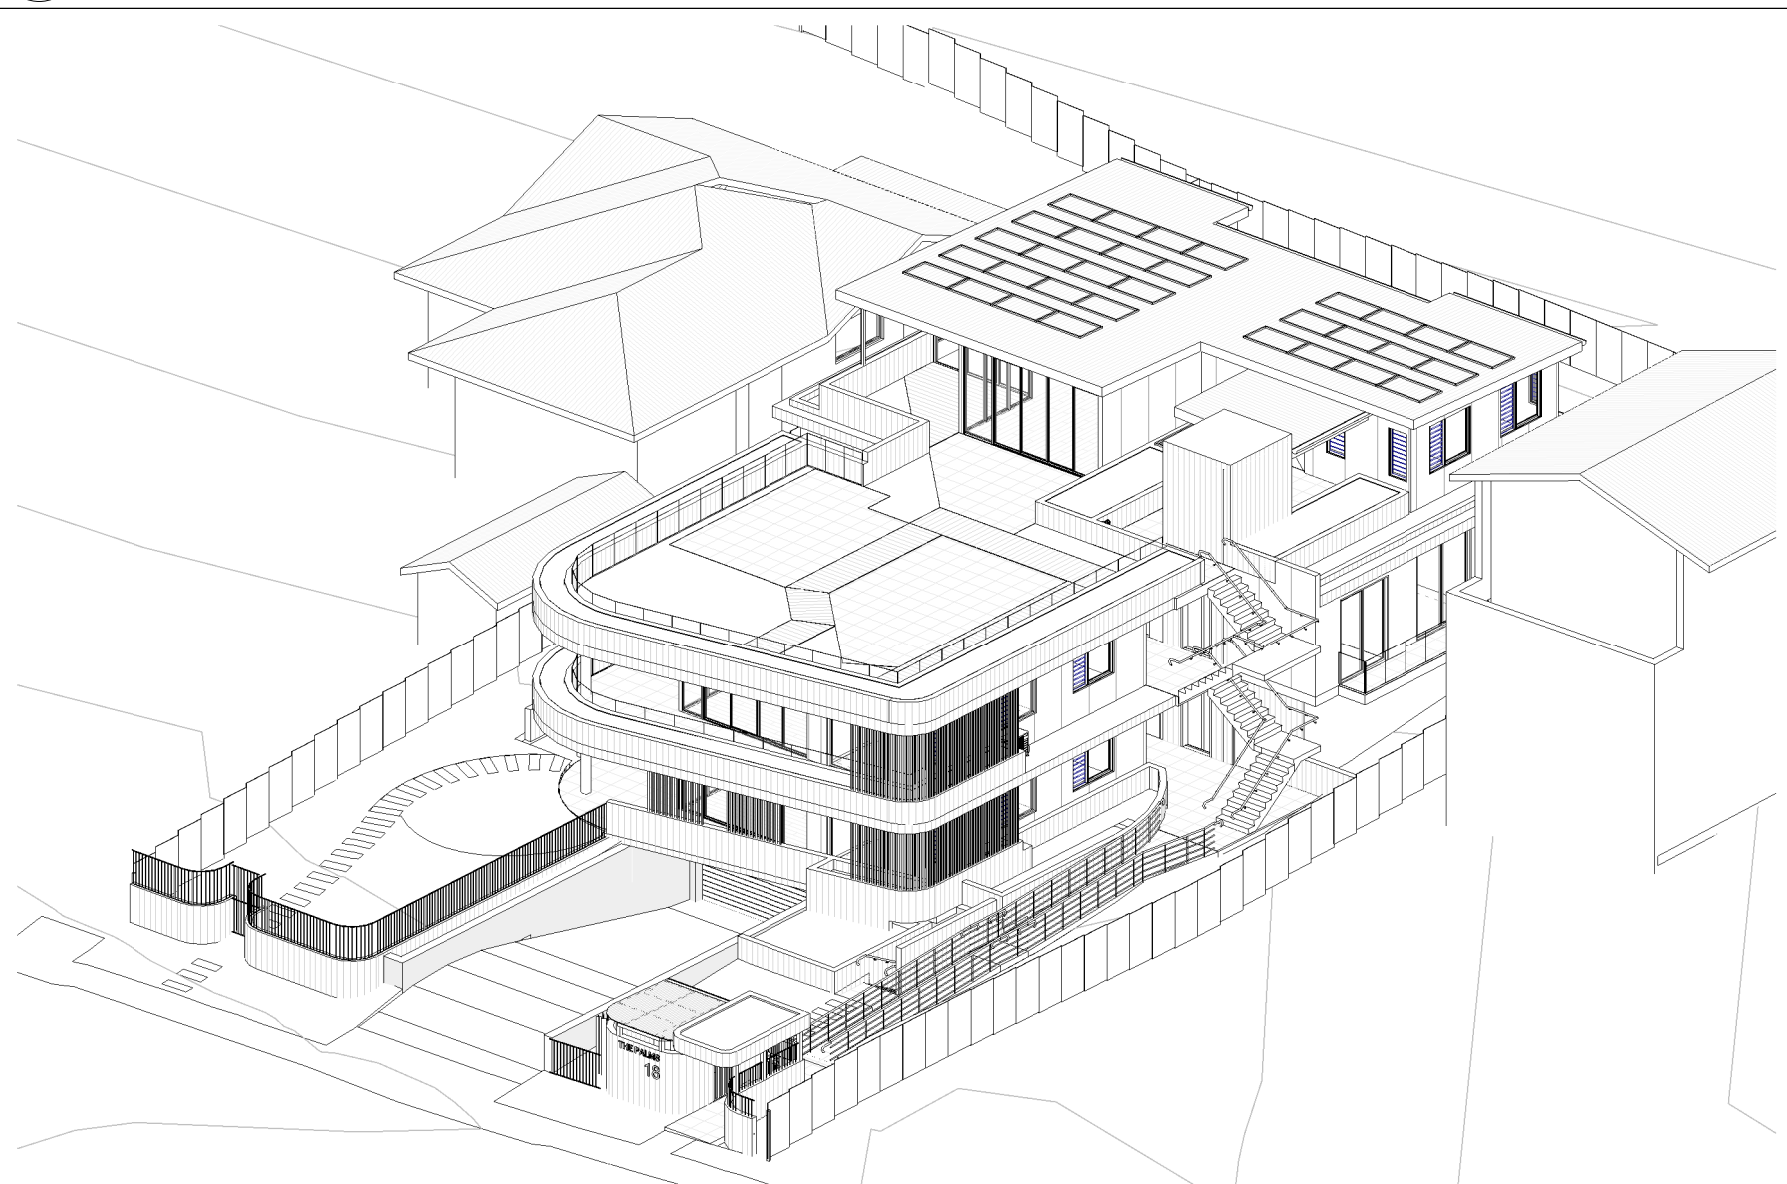

6 VIEW FROM SUN - 2PM JUNE 21ST - PROPOSED

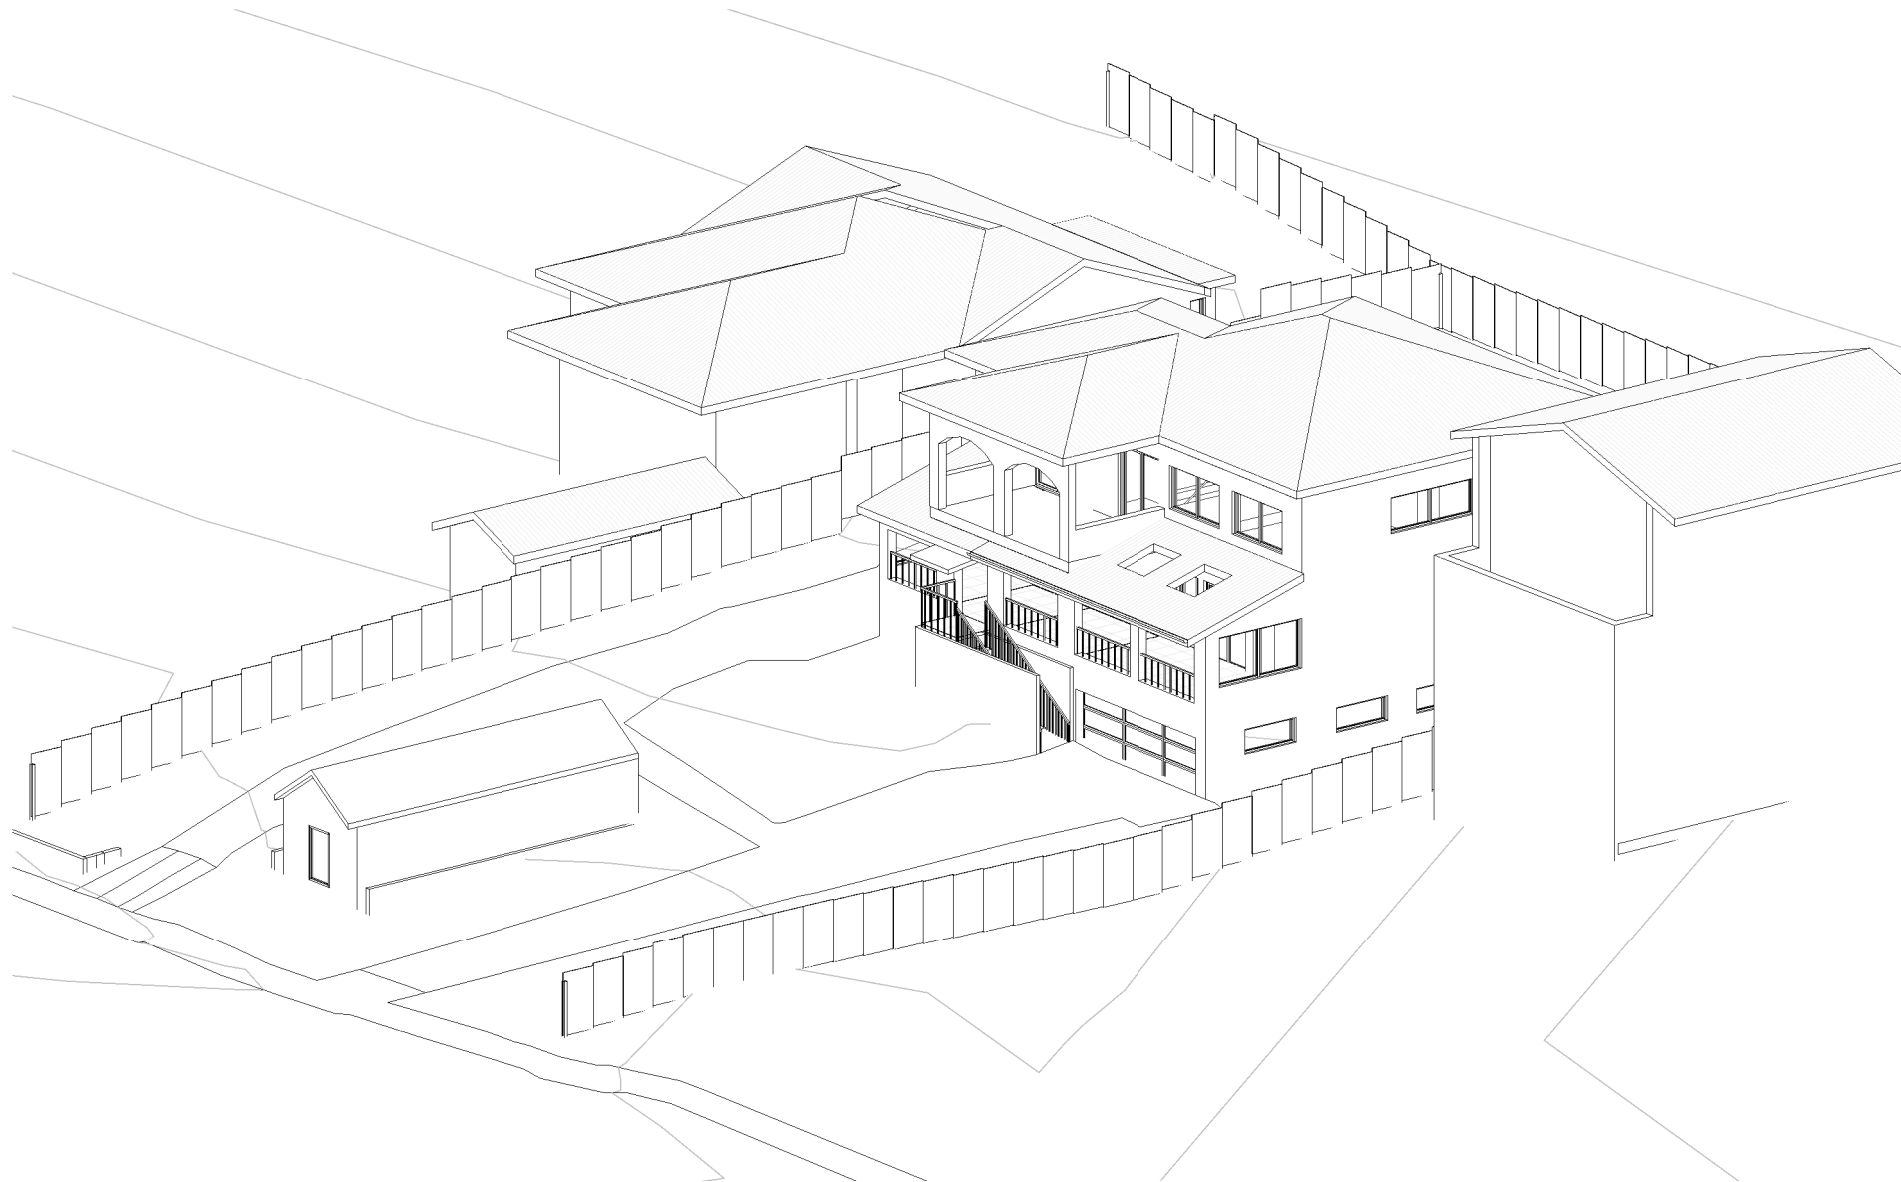

1 VIEW FROM SUN - 3PM JUNE 21ST - EXISTING
DA513

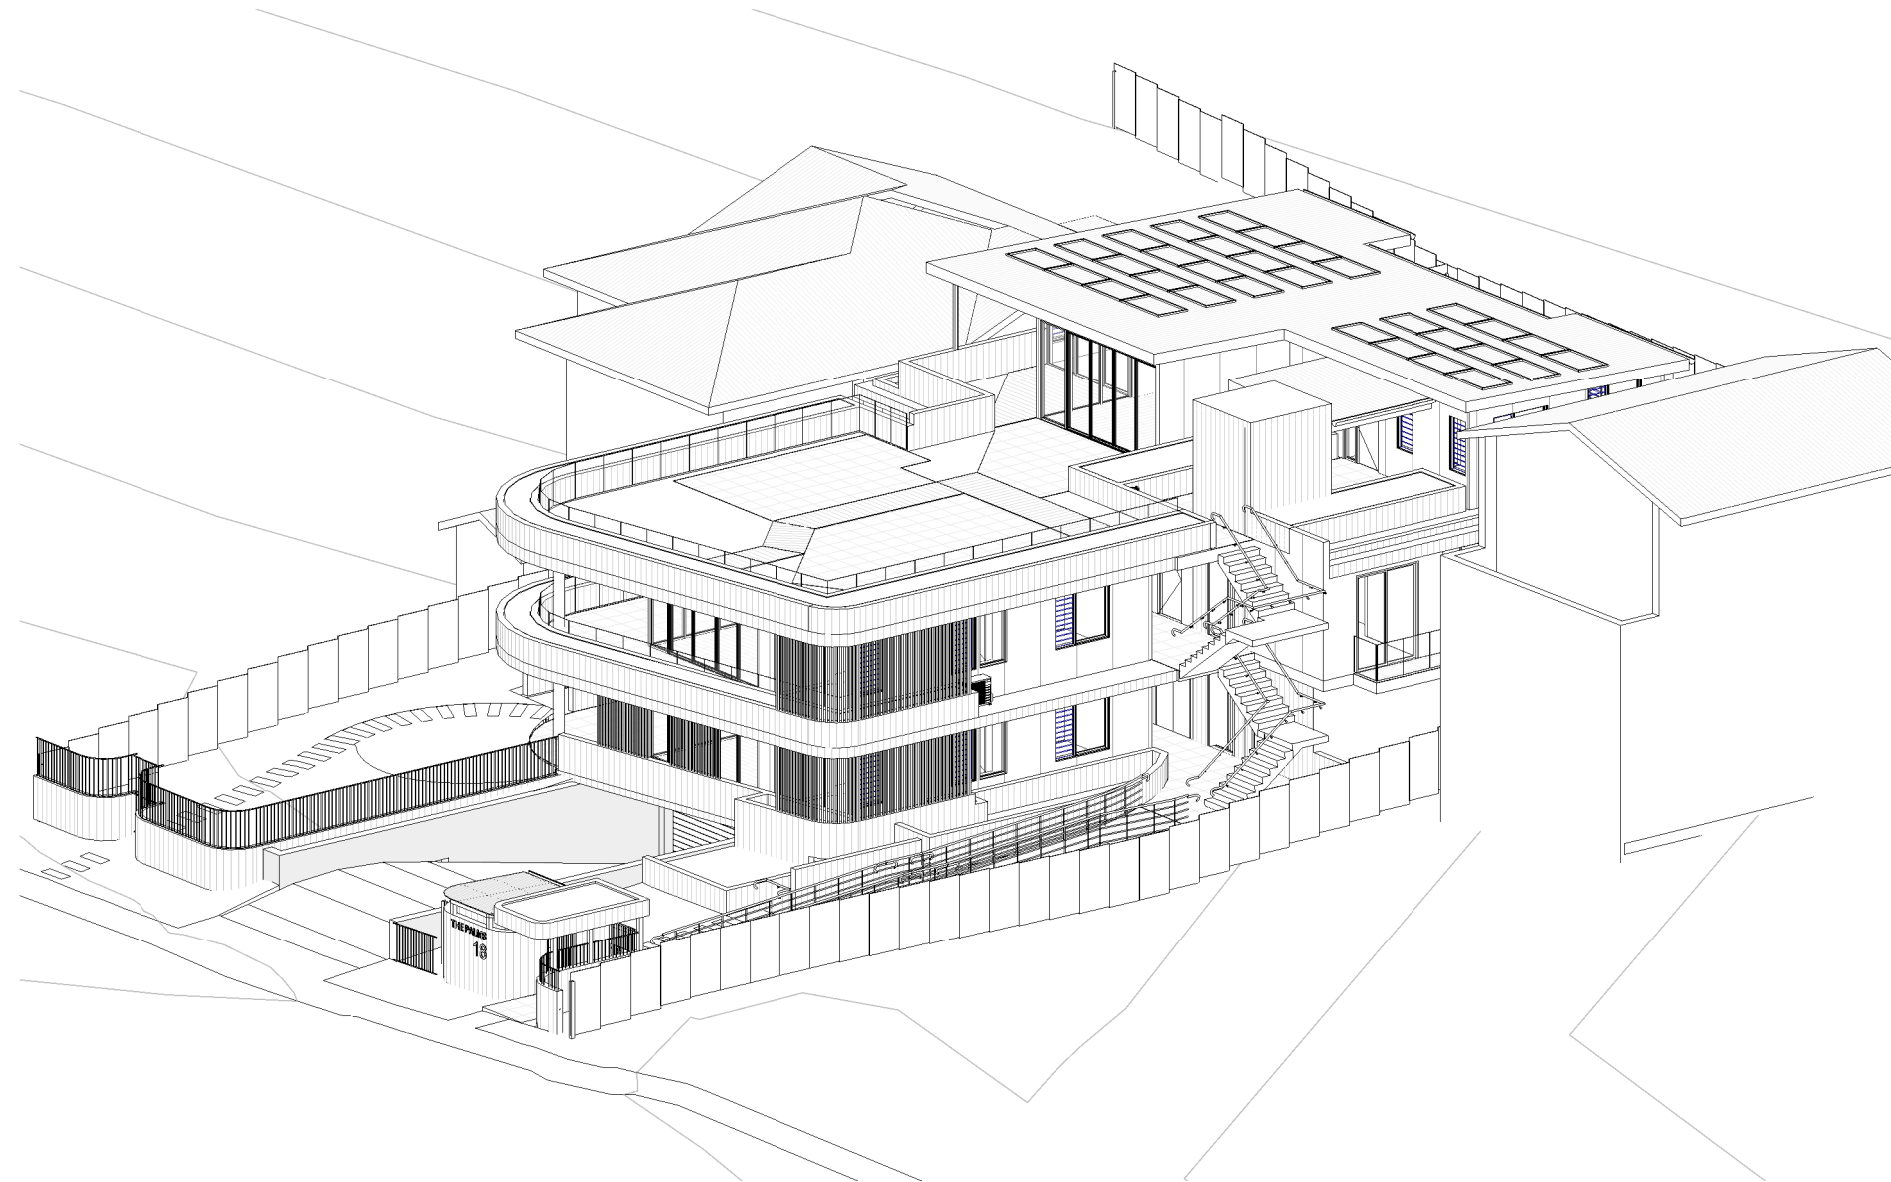

2 VIEW FROM SUN - 3PM JUNE 21ST - PROPOSED
DA513