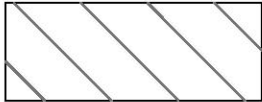
 



THIS PLAN TO BE READ IN CONJUNCTION WITH
MOD2017/0116
NORTHERN BEACHES COUNCIL

MOD2017/0116

NORTHERN BEACHES COUNCIL

LEGEND: SITE ANALYSIS

	NEIGHBOURING BUILDINGS
	CONTOURS
	SITE BOUNDARY
	PREVAILING BREEZES
	OVERLOOKING

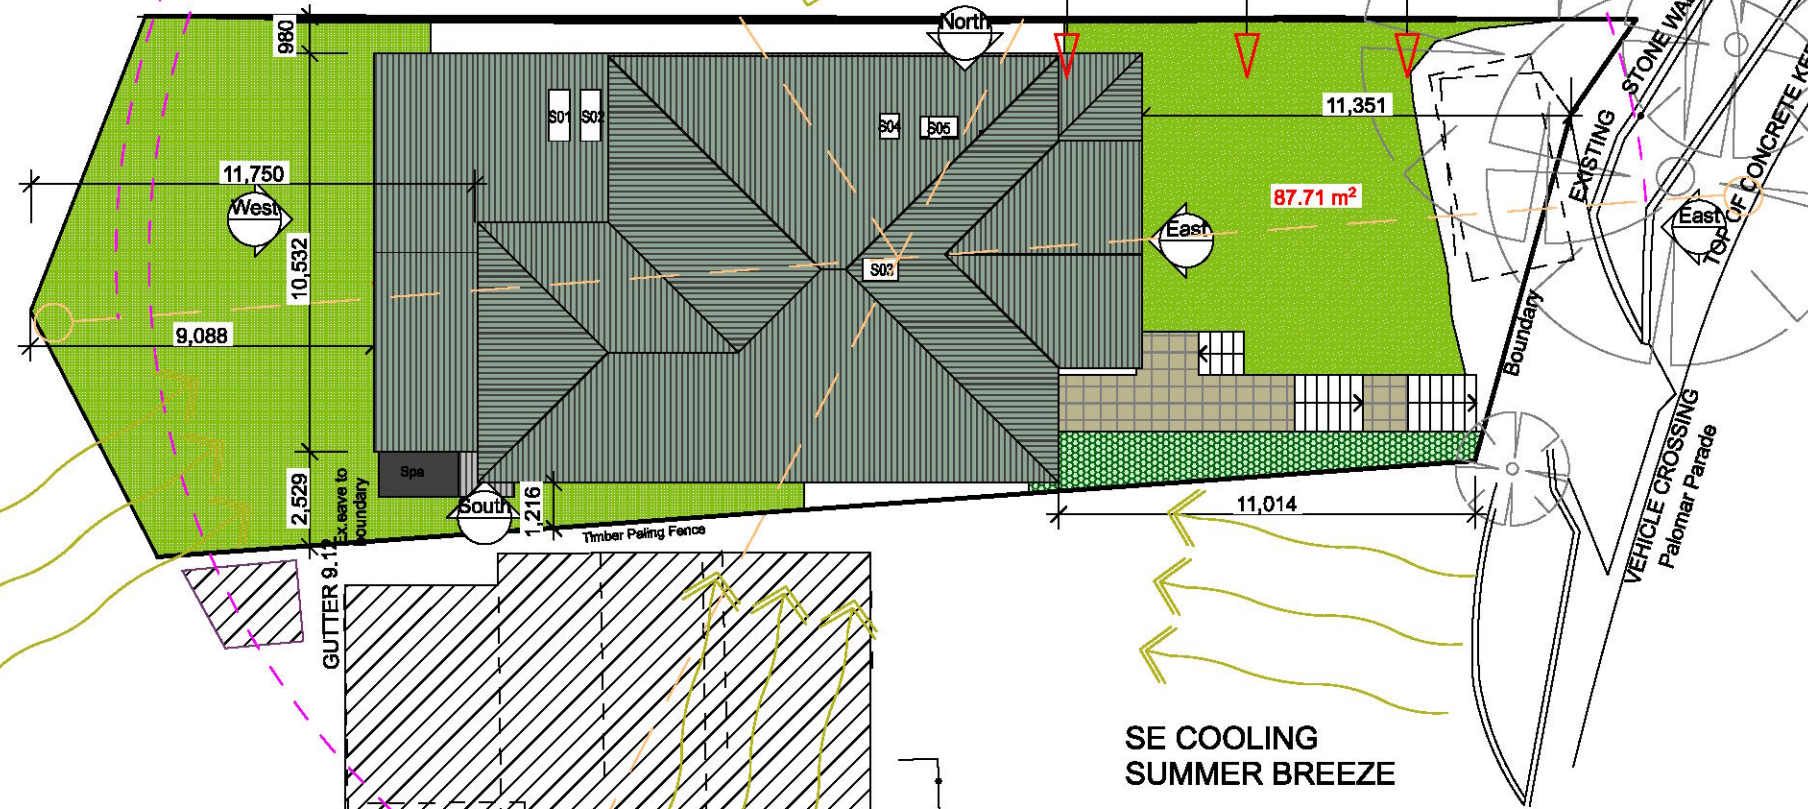

SITE ANALYSIS

	EXISTING ROOF
	PROPOSED WORK
	EXISTING BUILDING

EX EXISTING



**SW COLD WINDS,
RAIN & STORMS**

SE COOLING
SUMMER BREEZE

FLYNN RESIDENCE

Proposed Alterations and Additions

29 PALOMAR PARADE FRESHWATER 2096

DWG: DA01

DATE: 14/12/2016

ISSUE: A

SCALE 1:100, 1:20, 1:200 @
A3

Site Analysis Plan

be


brianna emily DESIGN

B.ARCHITECTURE.USYD

ML 0412 701 120

e.blani.blu@hotmail.com

ABN. 51653562940

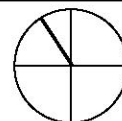

DO NOT SCALE FROM DRAWINGS. ALL DIMENSIONS AND LEVELS TO BE CHECKED ON SITE.
BRIANNA MITCHELL IS THE OWNER OF THE COPYRIGHT SUBSISTING IN THESE DRAWINGS
AND SPECIFICATIONS. THIS DRAWING IS NOT TO BE USED, REPRODUCED OR COPIED IN
ANY FORM WITHOUT CONSENT.

FLYNN RESIDENCE