





FIFTH SEASON
LANDSCAPES

CONCEPT DESIGN PACKAGE - DA:
14 OCEAN RD, PALM BEACH
OCTOBER 2021

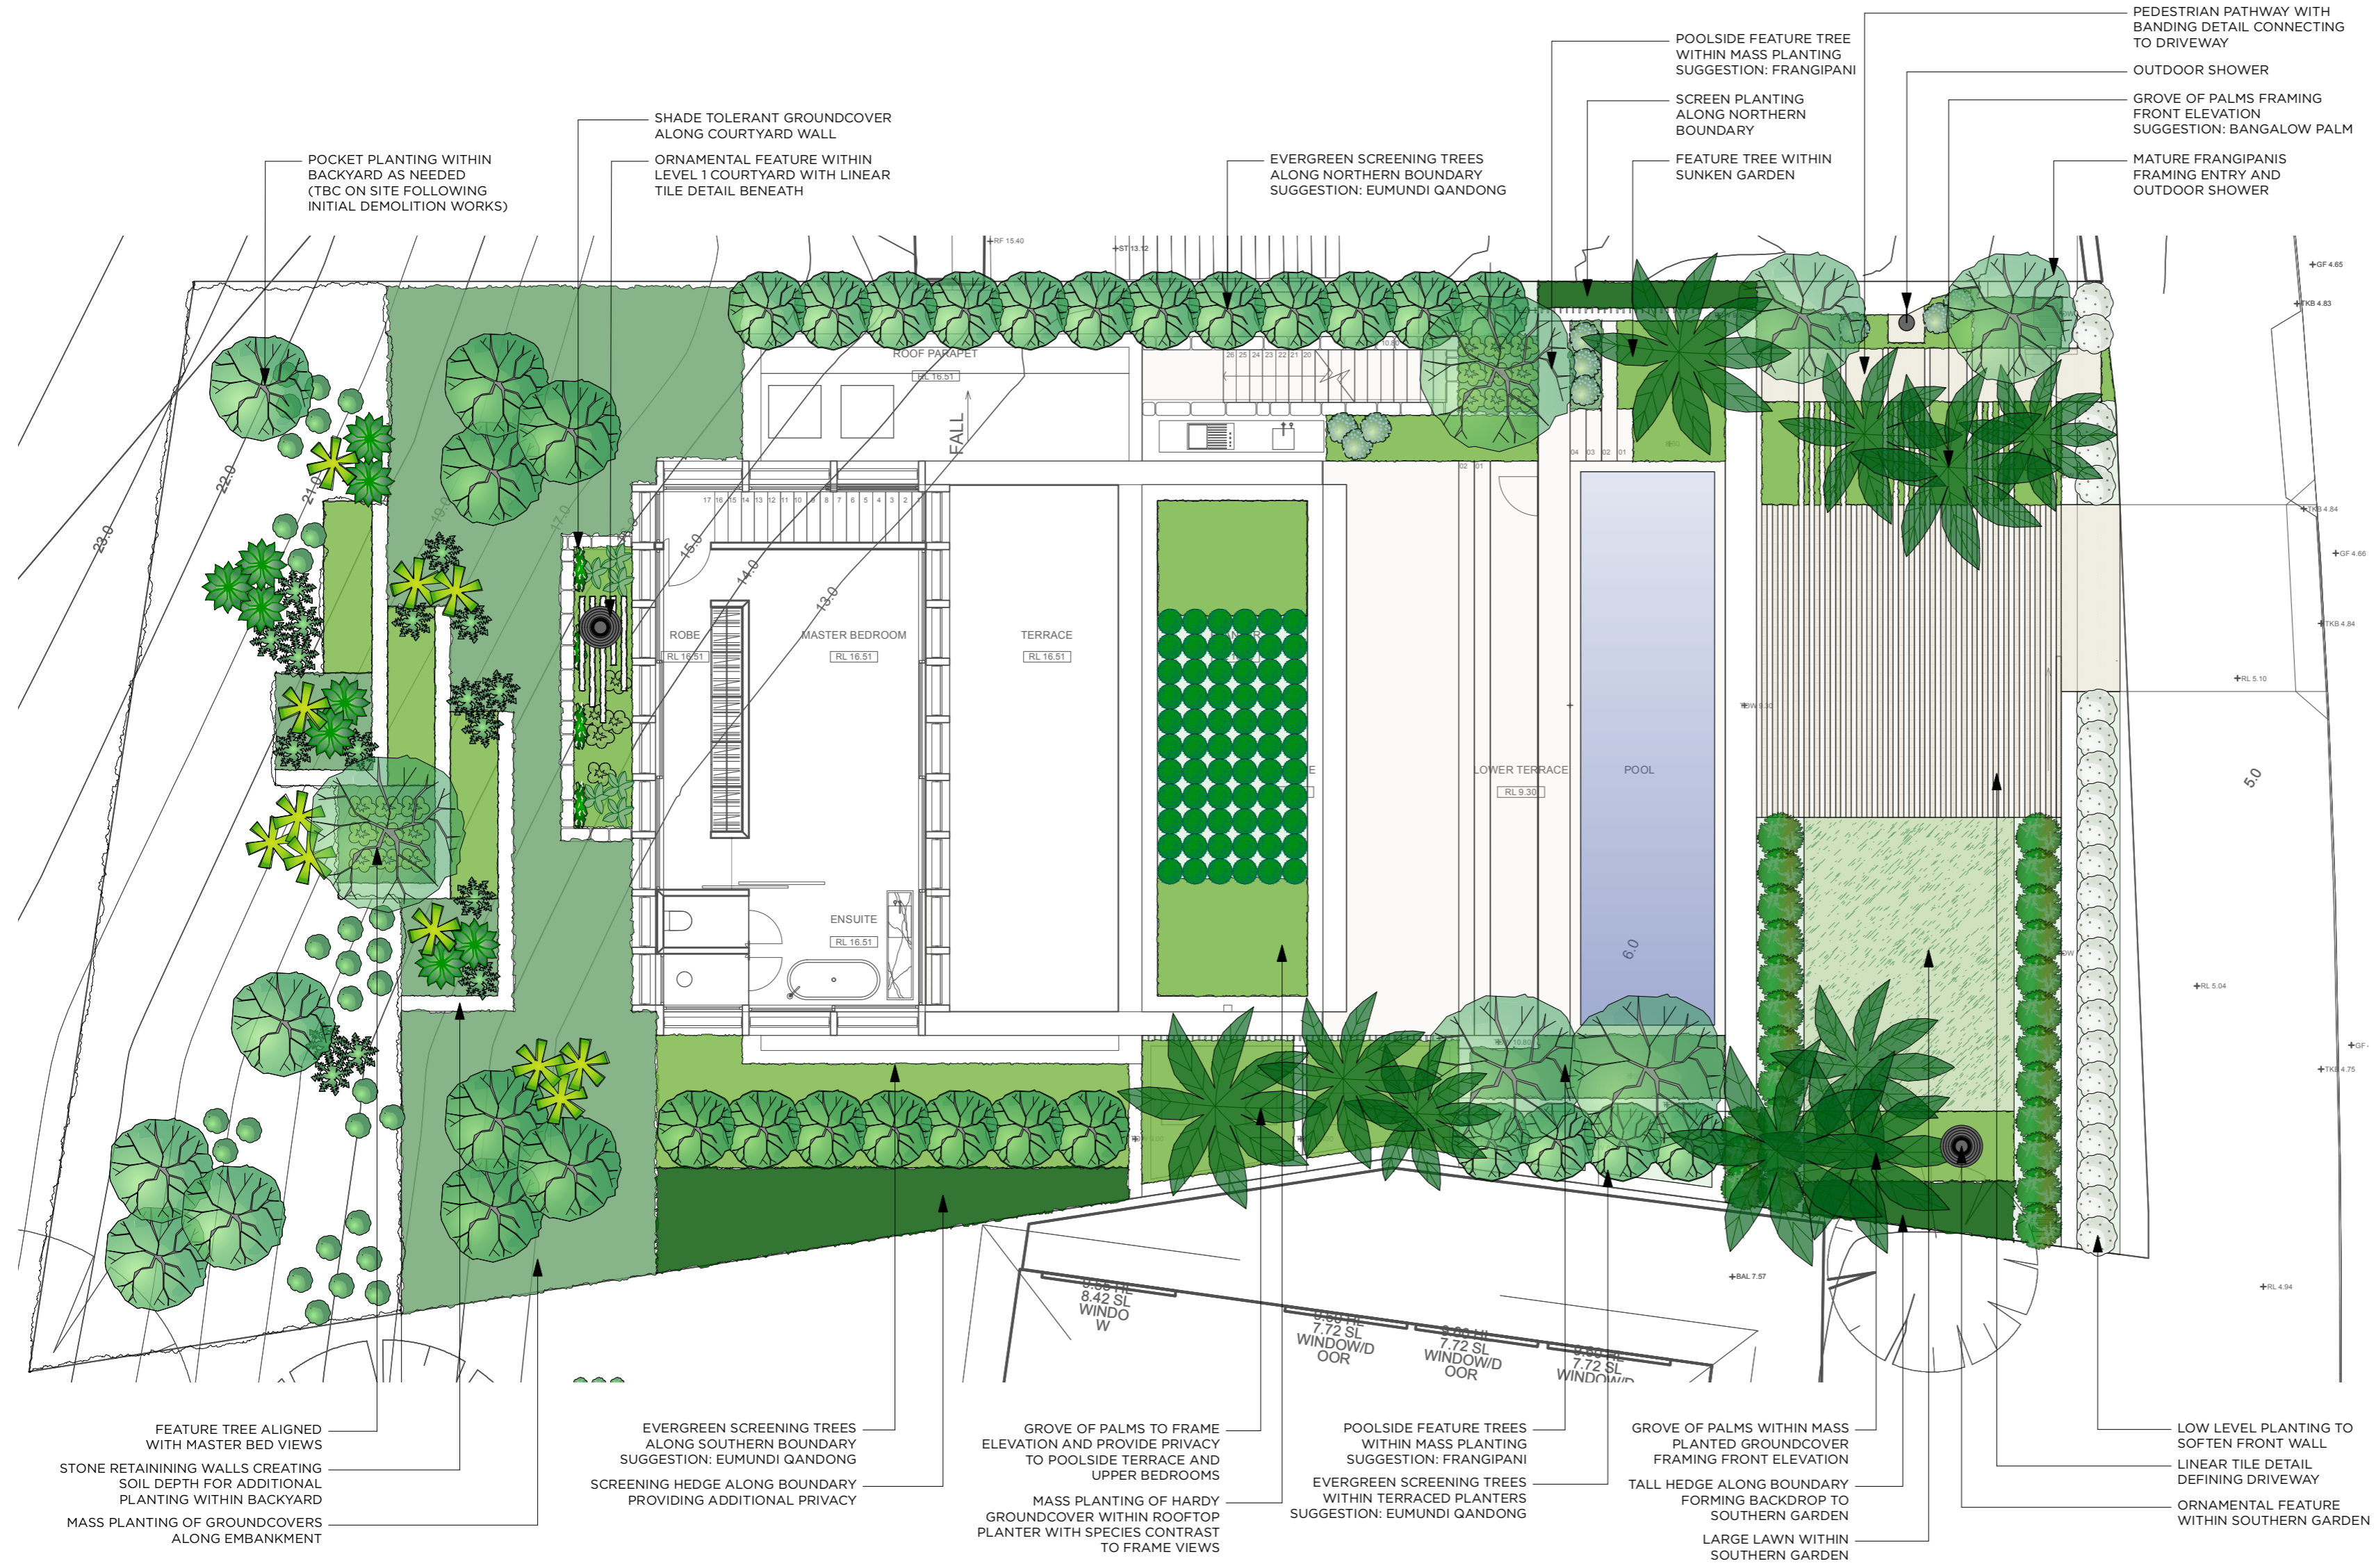

PEDESTRIAN PATHWAY WITH BANDING DETAIL CONNECTING TO DRIVEWAY

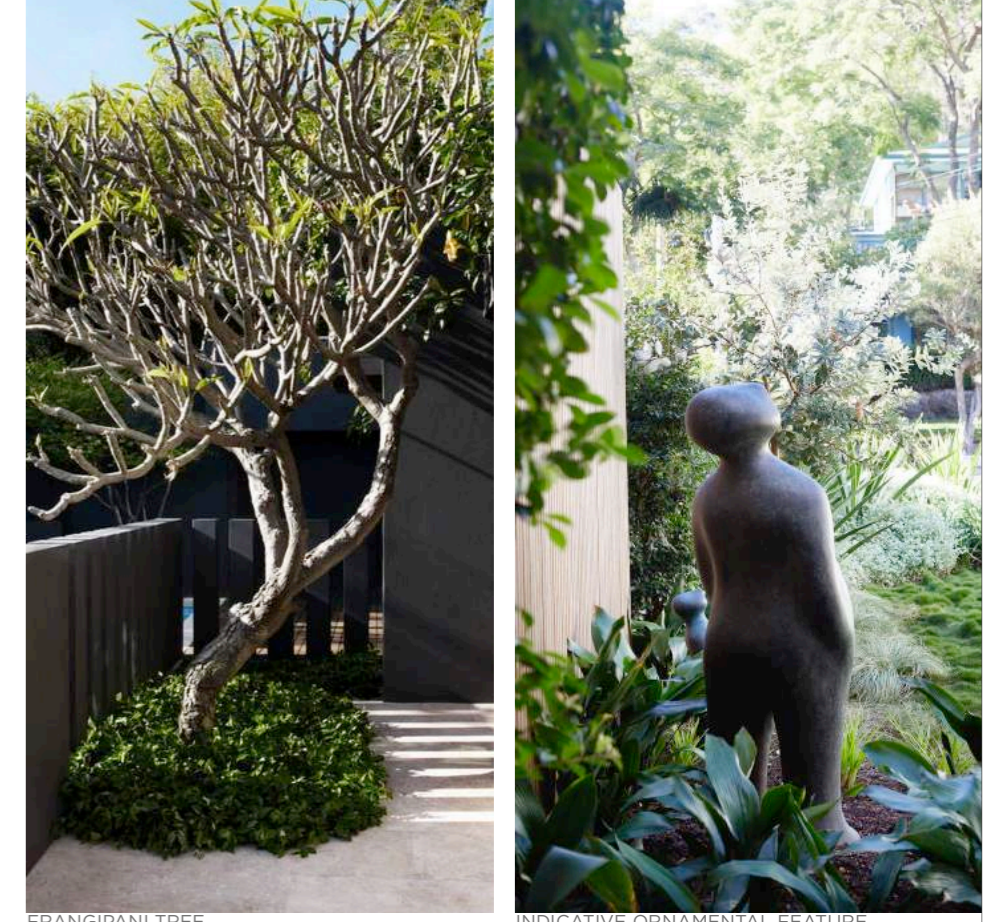

FRANGIPANI TREE INDICATIVE ORNAMENTAL FEATURE



LARGE FORMAT STEPPERS AT PEDESTRIAN ENTRY



OUTDOOR SHOWER



FRANGIPANI TREE



INDICATIVE ORNAMENTAL FEATURE



LINEAR PLANTING + TILING LINKING FRONT YARD SPACES



LINEAR PLANTING + TILING COMBINATION



EUMUNDI QUANDONG TREE



INDICATIVE SPILL OVER PLANTING



ARCHITECTURAL FEATURE PLANTING



LOW LEVEL MASS PLANTINGS



FOLIAGE DETAIL


LANDSCAPE CONCEPT PLAN

14 OCEAN RD, PALM BEACH

DESIGNED BY LC	DRAWN BY LC	CHECKED BY PA	DATE 19/10/21	REVISIONS
CLIENT R. KHUDA	PAGE SIZE A2	SCALE 1:100	REVISION 01 OF 01	A 19/10/21 B 20/10/21
DRAWING NUMBER LCP-01	REVISION B	SHEET		1/20/21 2/20/21


www.fifthseasonlandscapes.com.au
13 Gibbs St, Chatswood NSW 2067
T 02 9417 2111 | Lic. No. 180565C



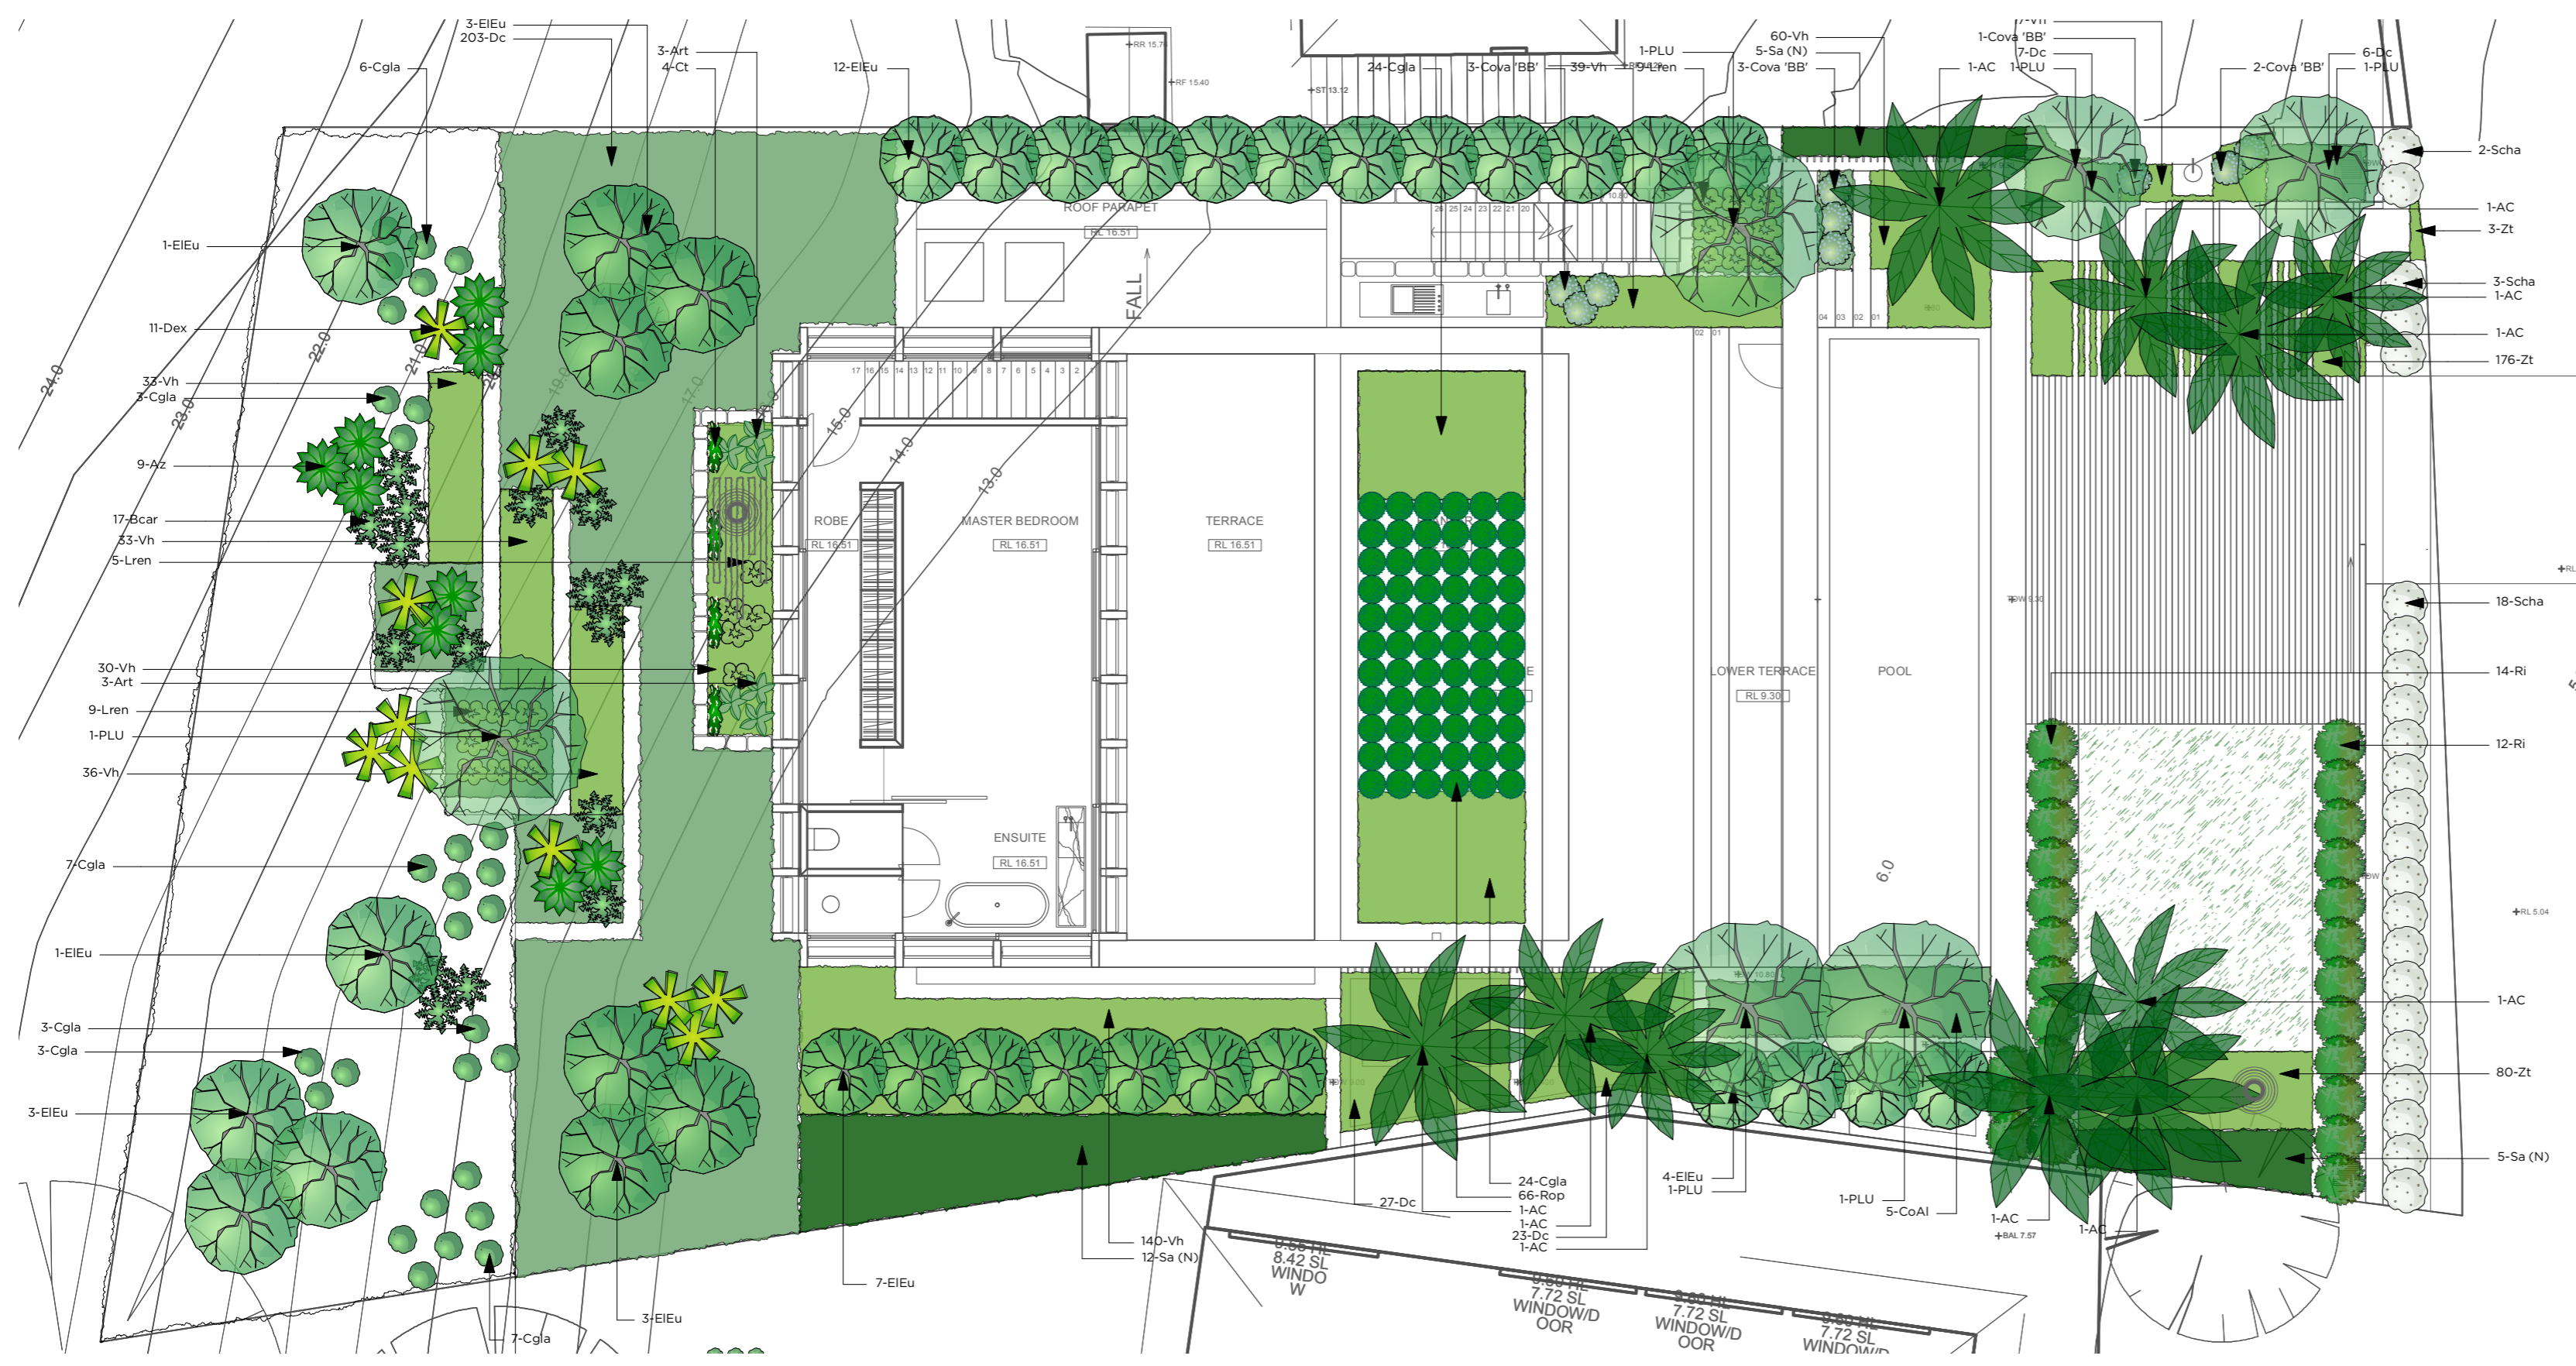

Plant List								
Images	ID	Qty	Botanical Name	Common Name	Mature Height	Mature Spread	Scheduled Size	Remarks
Trees								
	AC	10	Archontophoenix cunninghamiana	Bangalow Palm	10-15m	5-8m	200-500L	Native species
	EIEu	34	Elaeocarpus eumundi	Smoothed leaved Quandong	5 - 10m	2.0 - 3.5m	45L	Native species
	PLU	6	Plumeria spp.	Frangipani	4m	4m	200-500L	
Shrubs								
	CoAl	5	Correa alba	White Correa	0.9 - 1.5m	0.9 - 1.2m	300mm	Native species
	Lren	23	Ligularia reniformis	Bigleaf Ligularia	3 - 5m	2.0 - 3.5m	200mm	
	Ri	26	Rhabdolepis indica	Indian Hawthorn	1m	1m	200mm	
	Scha	23	Santolina chamaecyparissus	Cotton Lavender	0.5m	0.8m	200mm	
	Sa (N)	22	Syzygium australe 'Residence'	Lily Pilly	2m	1m	300mm	Native species
Grasses								
	Dc	266	Dianella caerulea	Blue Flax-Lily	0.5m	0.5m	200mm	Native species
	Zt	259	Zoysia tenuifolia	No-mow Lawn Grass	0.3m	0.3m	Tiles	
Perennials								
	Art	6	Arthropodium cirratum	NZ Rock Lily	0.6m	1m	200mm	
Climbers								
	Ct	4	Clerodendrum thomsoniae	Bleeding Heart Vine	4m	0.9m	140mm	
Succulents								
	Cova 'BB'	9	Crassula ovata 'Blue Bird'	Blue Jade Plant	0.9m	0.8m	300mm	
Ground Covers								
	Cgla	77	Carpobrotus glaucescens	Coastal Moonflower, Pigface, Iceplant	0.3m	1.2m	140mm	Native species
	Rop	66	Rosmarinus officinalis prostratus	Prostrate Rosemary	0.3m	1m	140mm	
	Vh	388	Viola hederacea	Native Violet	0.2m	1m	140mm	Native species
Fern								
	Bcar	17	Blechnum cartilagineum	Gratie Fern, Water Fern	0.5m	0.5m	200mm	Native species
Herb Accent								
	Az	9	Alpinia zerumbet	Shell Ginger	2m	1.5m	200mm	
	Dex	11	Doryanthes excelsa	Gymea Lily, Giant Lily	1.5m	1.2m	200mm	Native species
Total		1241						

NOTE:
- There is a total of 163m2 of indigenous/low water use species (minimum 37m2 required for BASIX)

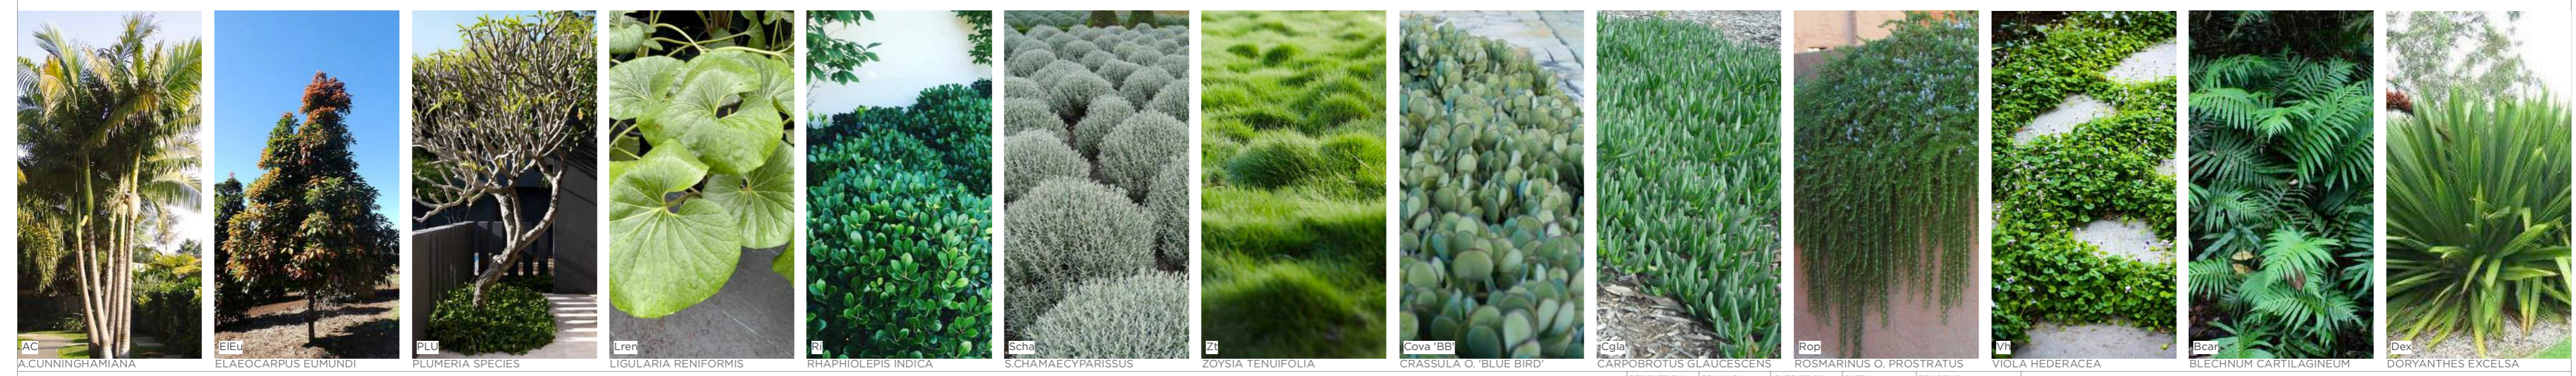

PLANTING PLAN

14 OCEAN RD, PALM BEACH

DESIGNED BY LC	DRAWN BY LC	CHECKED BY PA	DATE 19/10/21
CLIENT R. KHUDA	PAGE SIZE A2	SCALE 1:100	REVISIONS
DRAWING NUMBER PLT-01	REVISION A	SHEET 01 OF 01	

www.fifthseasonlandscapes.com.au
13 Gibbes St, Chatswood NSW 2067
T 02 9417 2111 | Lic. No. 180565C

