


1 EAST - PROPOSED
1 : 100

2 NORTH - PROPOSED
1 : 100

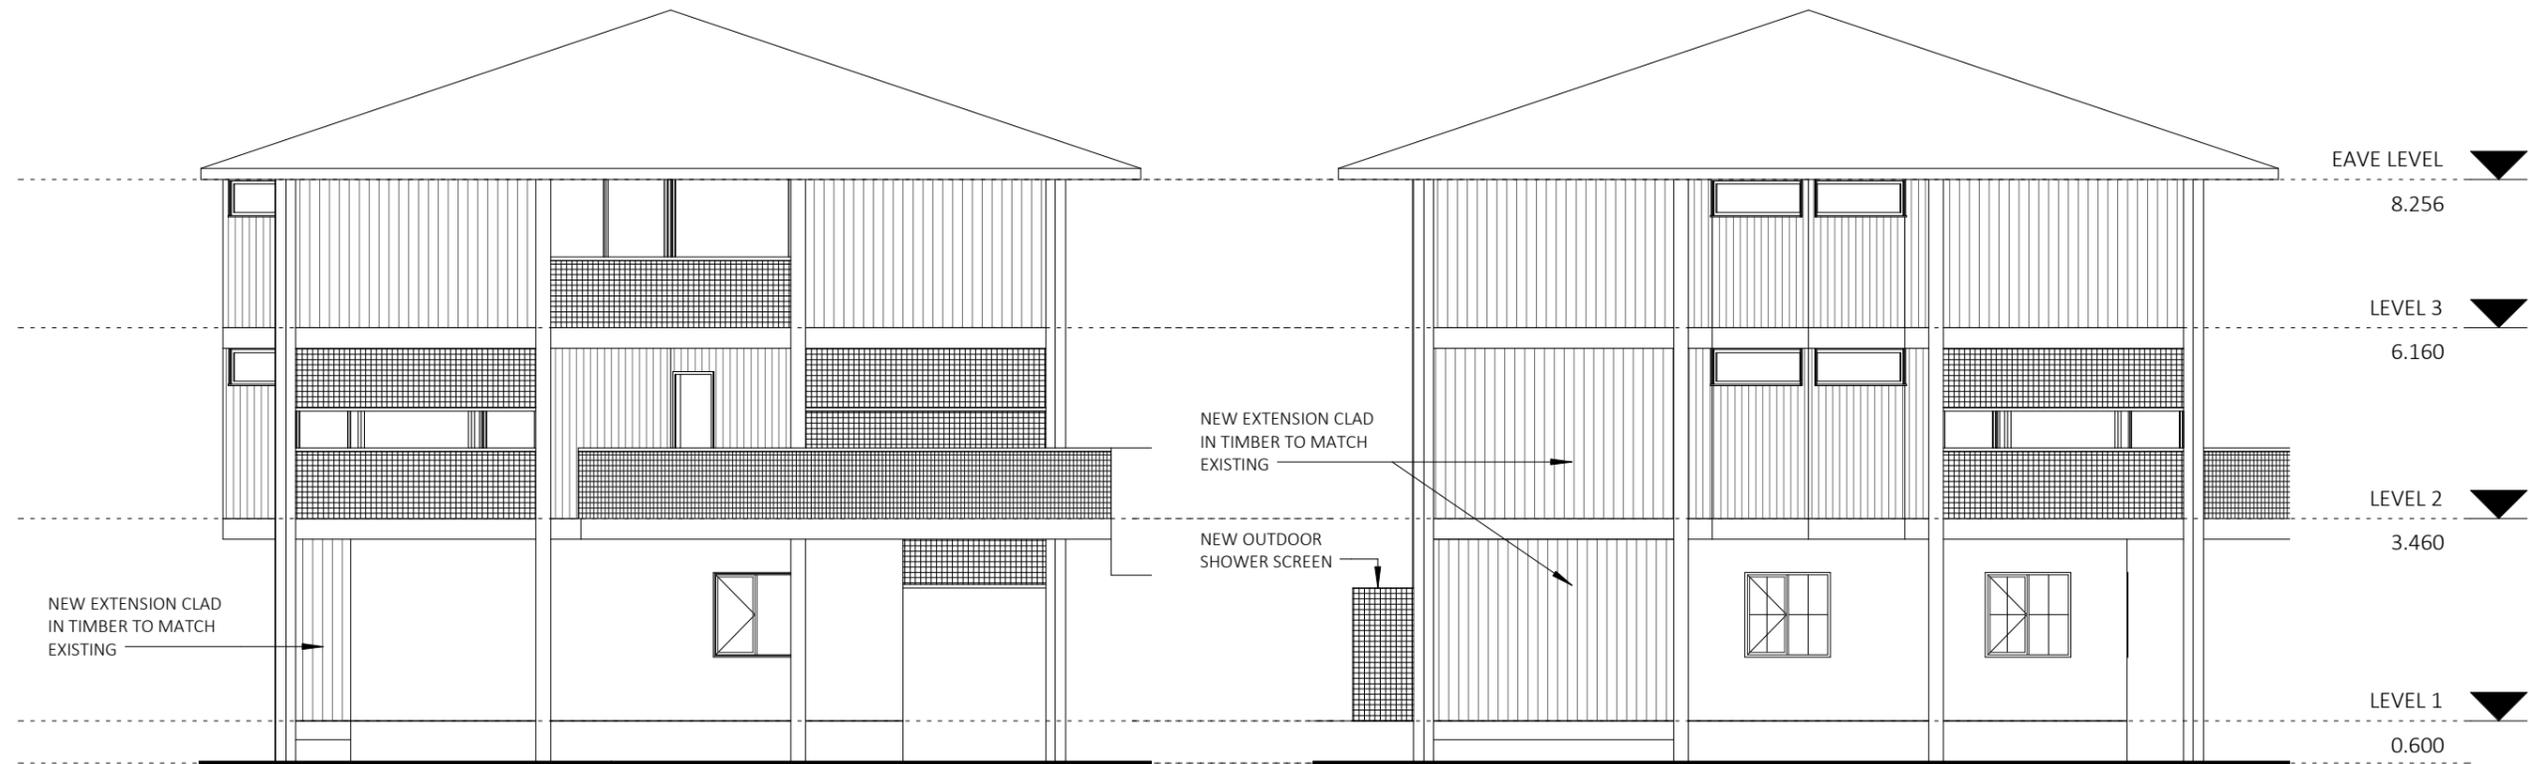

3 SOUTH - PROPOSED
1 : 100

4 WEST - PROPOSED
1 : 100

MD&B

MILEHAM Design & Build

www.mileham.com.au
CONTRACTOR LICENCE 272736C
ABN 41 168 183 506

PROJECT BUILDING ALTERATIONS

PROJECT ADDRESS
1187
BARRENJOEY ROAD
PALM BEACH NSW 2108

PROJECT NUMBER
PBRR1187

CLIENT
MR & MRS PILCHER

PROJECT STATUS
DA SUBMISSION

DRAWING NAME
ELEVATIONS - PROPOSED

DRAWING NUMBER REVISION
A202 A

DATE
01/03/2016

SCALE
1 : 100