


Shadow Analysis Study

Existing Shadows
Proposed Additional Shadows

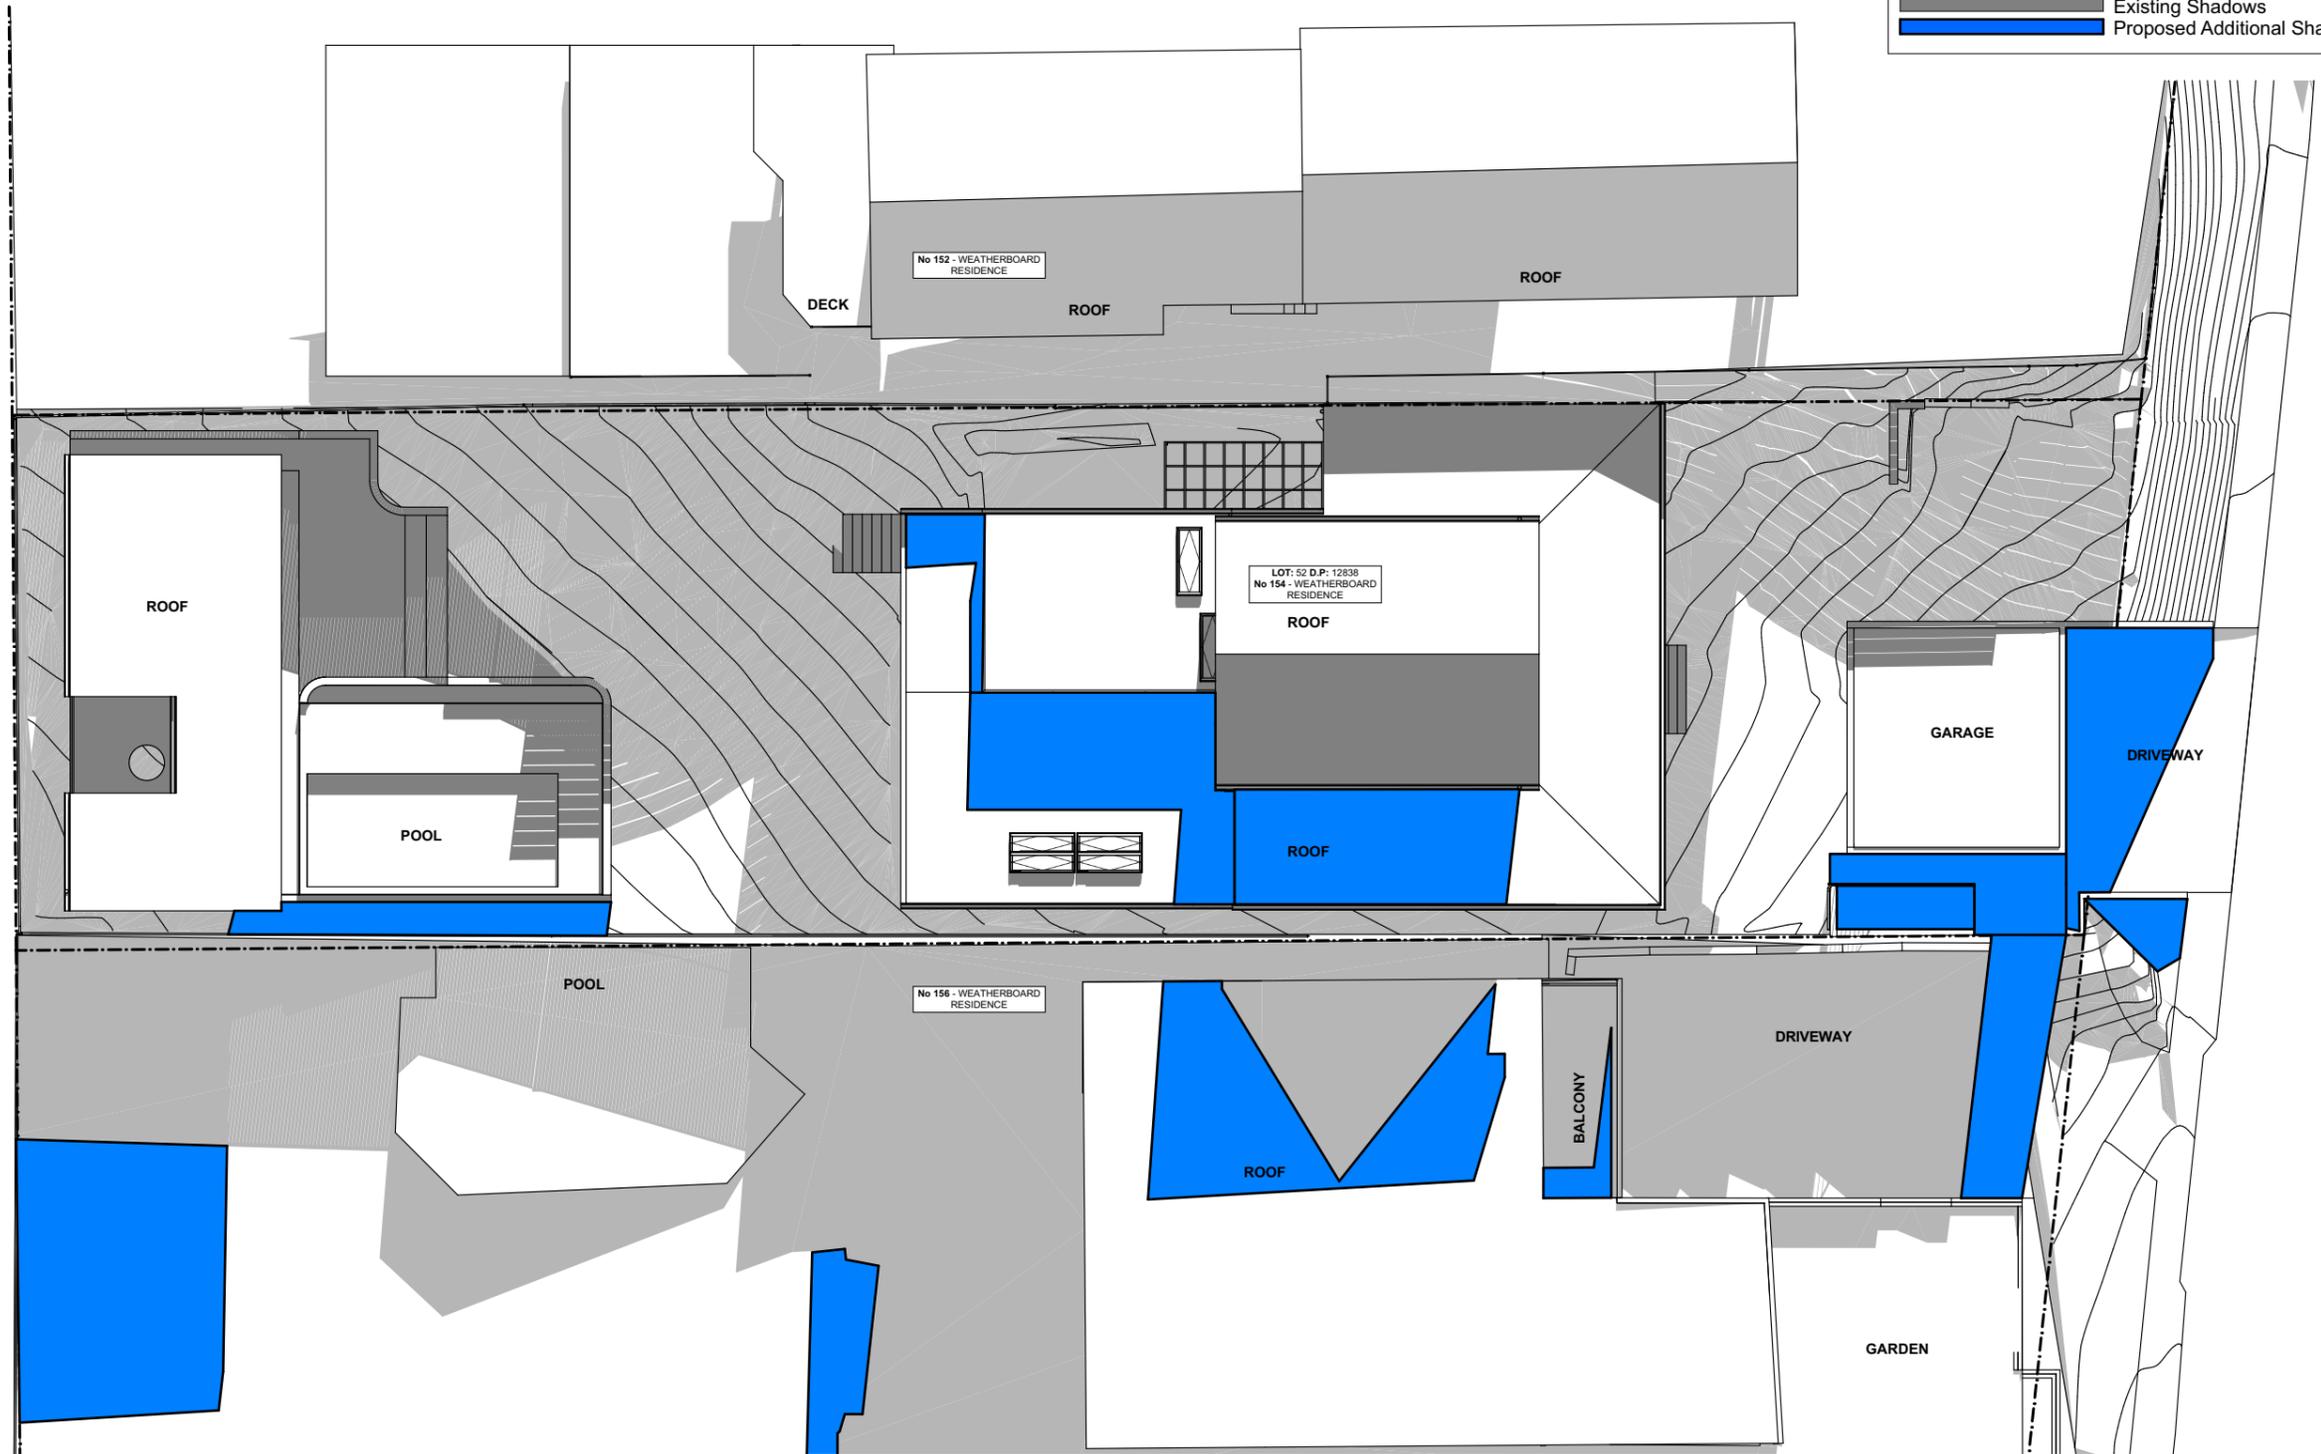

23
-
June 21st - 9am
1:200

Figured dimensions to be used in preference to scaling this drawing. Do not assume - if in doubt ASK.

Plot Date: Wednesday, 14 May 2025

 Level 1 . 2 Epsom Road, Zetland, Sydney, NSW, 2017 office 0421 813 873 e hello@erarchitect.com.au licence No.7530 www.erarchitect.com.au	 N	ISSUE FOR DA	<table border="1"> <thead> <tr> <th>REV</th> <th>DATE</th> <th>AMENDMENT</th> </tr> </thead> <tbody> <tr> <td>A</td> <td>14.04.25</td> <td>ISSUE FOR DA - AHJK</td> </tr> <tr> <td> </td> <td> </td> <td> </td> </tr> </tbody> </table>	REV	DATE	AMENDMENT	A	14.04.25	ISSUE FOR DA - AHJK																			Copyright. © <small>THIS DOCUMENT IS OWNED BY, AND THE INFORMATION CONTAINED IN ITS IS PROPRIETARY TO ELAINE RICHARDSON ARCHITECT. BY RECEIPT HERE OF THE HOLDER AGREES NOT TO USE THE INFORMATION DISCLOSE IT TO ANY THIRD PARTY, NOR REPRODUCE THIS DOCUMENT WITHOUT PRIOR WRITTEN CONSENT OF ELAINE RICHARDSON ARCHITECT, AND AGREES TO RETURN THIS DOCUMENT FORTHWITH UPON REQUEST.</small> CONTRACTOR TO VERIFY DIMENSIONS PRIOR CONSTRUCTION. DO NOT SCALE OFF DRAWING.	DRAWING: Proposed Shadow Analysis Plan 21st June 9am LOT:52 DP:12838 154 PLATEAU RD BILGOLA PLATEAU, NSW 2107	CLIENT: JENNY & JANNIS KEARNEY BOTT LGA: NORTHERN BEACHES COUNCIL DESIGN: ALTS & ADDS TO EX SINGLE STOREY DWELLING JOB No:1962024 SHEET SIZE: A3 SHEET No:23 of 30
			REV	DATE	AMENDMENT																									
A	14.04.25	ISSUE FOR DA - AHJK																												

Shadow Analysis Study

Existing Shadows
Proposed Additional Shadows



24
-
June 21st - 10am
1:200


Figured dimensions to be used in preference to scaling this drawing. Do not assume - if in doubt ASK.

Plot Date: Wednesday, 14 May 2025

 Level 1 . 2 Epsom Road, Zetland, Sydney, NSW, 2017 office 0421 813 873 e hello@erarchitect.com.au licence No.7530 www.erarchitect.com.au	 N	ISSUE FOR DA	REV A	DATE 14.04.25	AMENDMENT ISSUE FOR DA - AHJK	Copyright. © THIS DOCUMENT IS OWNED BY, AND THE INFORMATION CONTAINED IN ITS IS PROPRIETARY TO ELAINE RICHARDSON ARCHITECT. BY RECEIPT HERE OF THE HOLDER AGREES NOT TO USE THE INFORMATION DISCLOSE IT TO ANY THIRD PARTY, NOR REPRODUCE THIS DOCUMENT WITHOUT PRIOR WRITTEN CONSENT OF ELAINE RICHARDSON ARCHITECT, AND AGREES TO RETURN THIS DOCUMENT FORTHWITH UPON REQUEST. CONTRACTOR TO VERIFY DIMENSIONS PRIOR CONSTRUCTION. DO NOT SCALE OFF DRAWING.	DRAWING: Proposed Shadow Analysis Plan 21st June 10am LOT:52 DP:12838 154 PLATEAU RD BILGOLA PLATEAU, NSW 2107	CLIENT: JENNY & JANNIS KEARNEY BOTT
			LGA: NORTHERN BEACHES COUNCIL	DESIGN: ALTS & ADDS TO EX SINGLE STOREY DWELLING	JOB No:1962024		SHEET SIZE: A3	SHEET No:24 of 30

Shadow Analysis Study

Existing Shadows
Proposed Additional Shadows

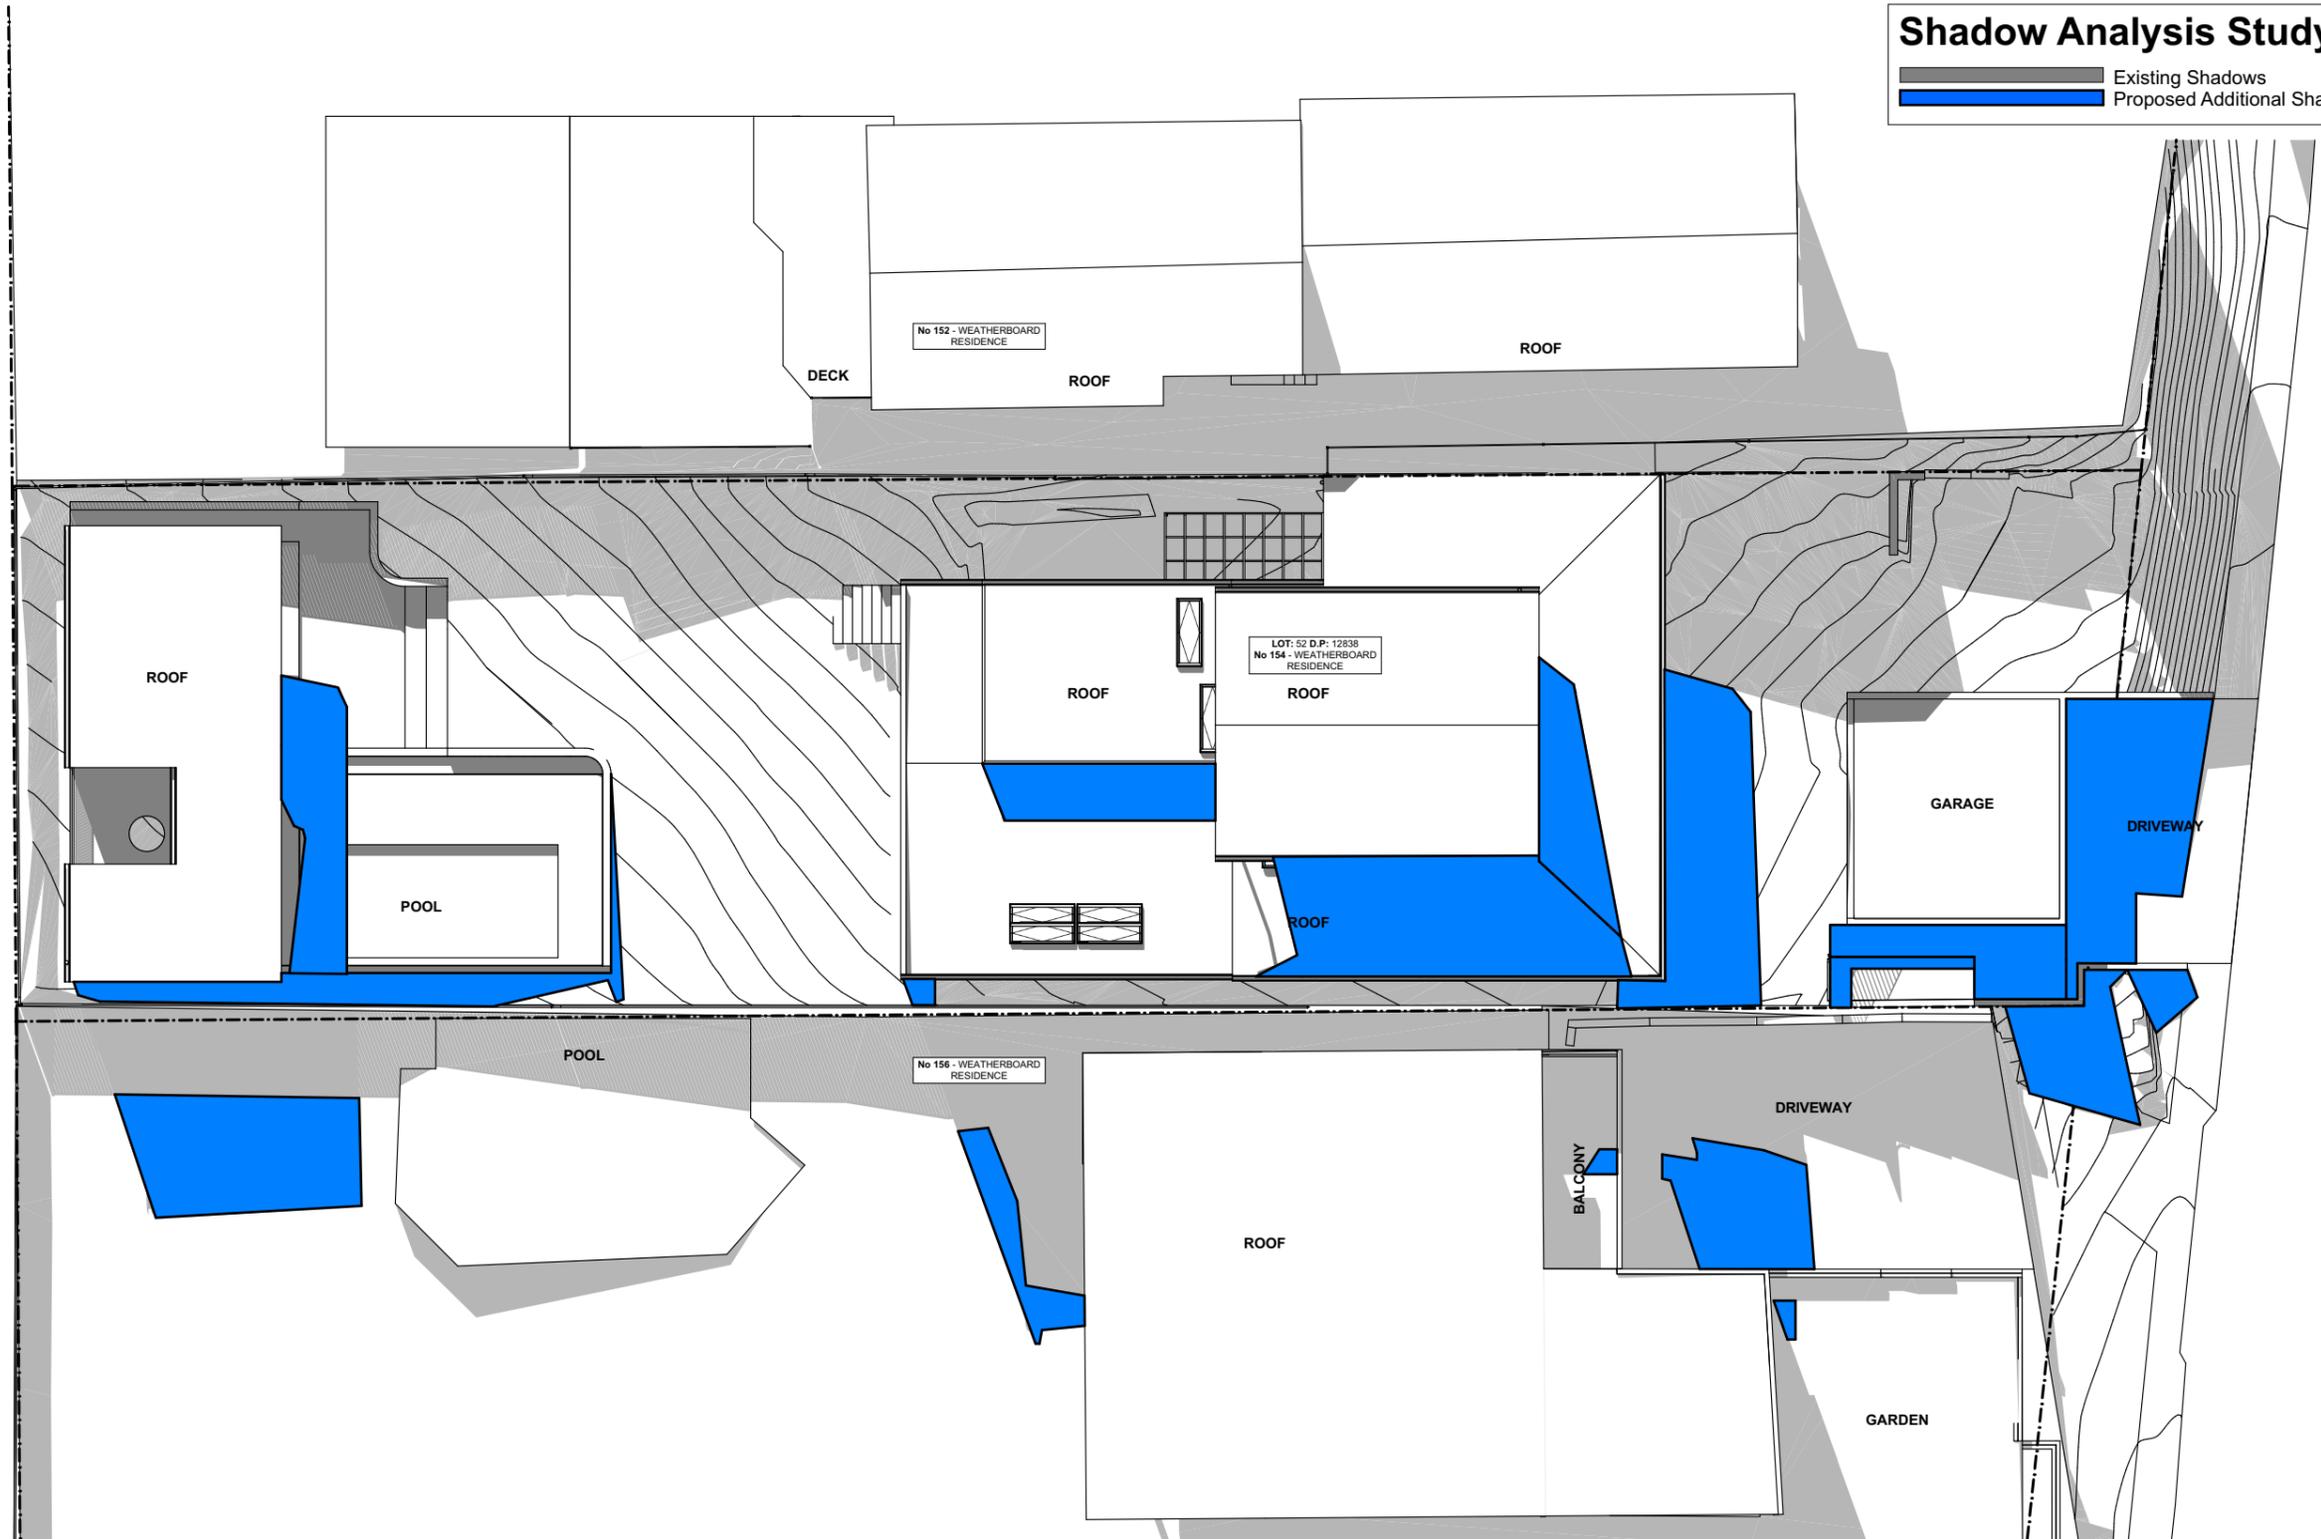

25
-
June 21st - 11am
1:200


Figured dimensions to be used in preference to scaling this drawing. Do not assume - if in doubt ASK.

Plot Date: Wednesday, 14 May 2025

 Level 1 . 2 Epsom Road, Zetland, Sydney, NSW, 2017 office 0421 813 873 e hello@erarchitect.com.au licence No.7530 www.erarchitect.com.au	 N	ISSUE FOR DA	REV A	DATE 14.04.25	AMENDMENT ISSUE FOR DA - AHJK	Copyright. © THIS DOCUMENT IS OWNED BY, AND THE INFORMATION CONTAINED IN ITS IS PROPRIETARY TO ELAINE RICHARDSON ARCHITECT. BY RECEIPT HERE OF THE HOLDER AGREES NOT TO USE THE INFORMATION DISCLOSE IT TO ANY THIRD PARTY, NOR REPRODUCE THIS DOCUMENT WITHOUT PRIOR WRITTEN CONSENT OF ELAINE RICHARDSON ARCHITECT, AND AGREES TO RETURN THIS DOCUMENT FORTHWITH UPON REQUEST. CONTRACTOR TO VERIFY DIMENSIONS PRIOR CONSTRUCTION. DO NOT SCALE OFF DRAWING.	DRAWING: Proposed Shadow Analysis Plan 21st June 11am	CLIENT: JENNY & JANNIS KEARNEY BOTT
			LOT:52 DP:12838 154 PLATEAU RD BILGOLA PLATEAU, NSW 2107	LGA: NORTHERN BEACHES COUNCIL	DESIGN: ALTS & ADDS TO EX SINGLE STOREY DWELLING		JOB No:1962024 SHEET SIZE: A3 SHEET No:25 of 30	

Shadow Analysis Study

Existing Shadows
Proposed Additional Shadows

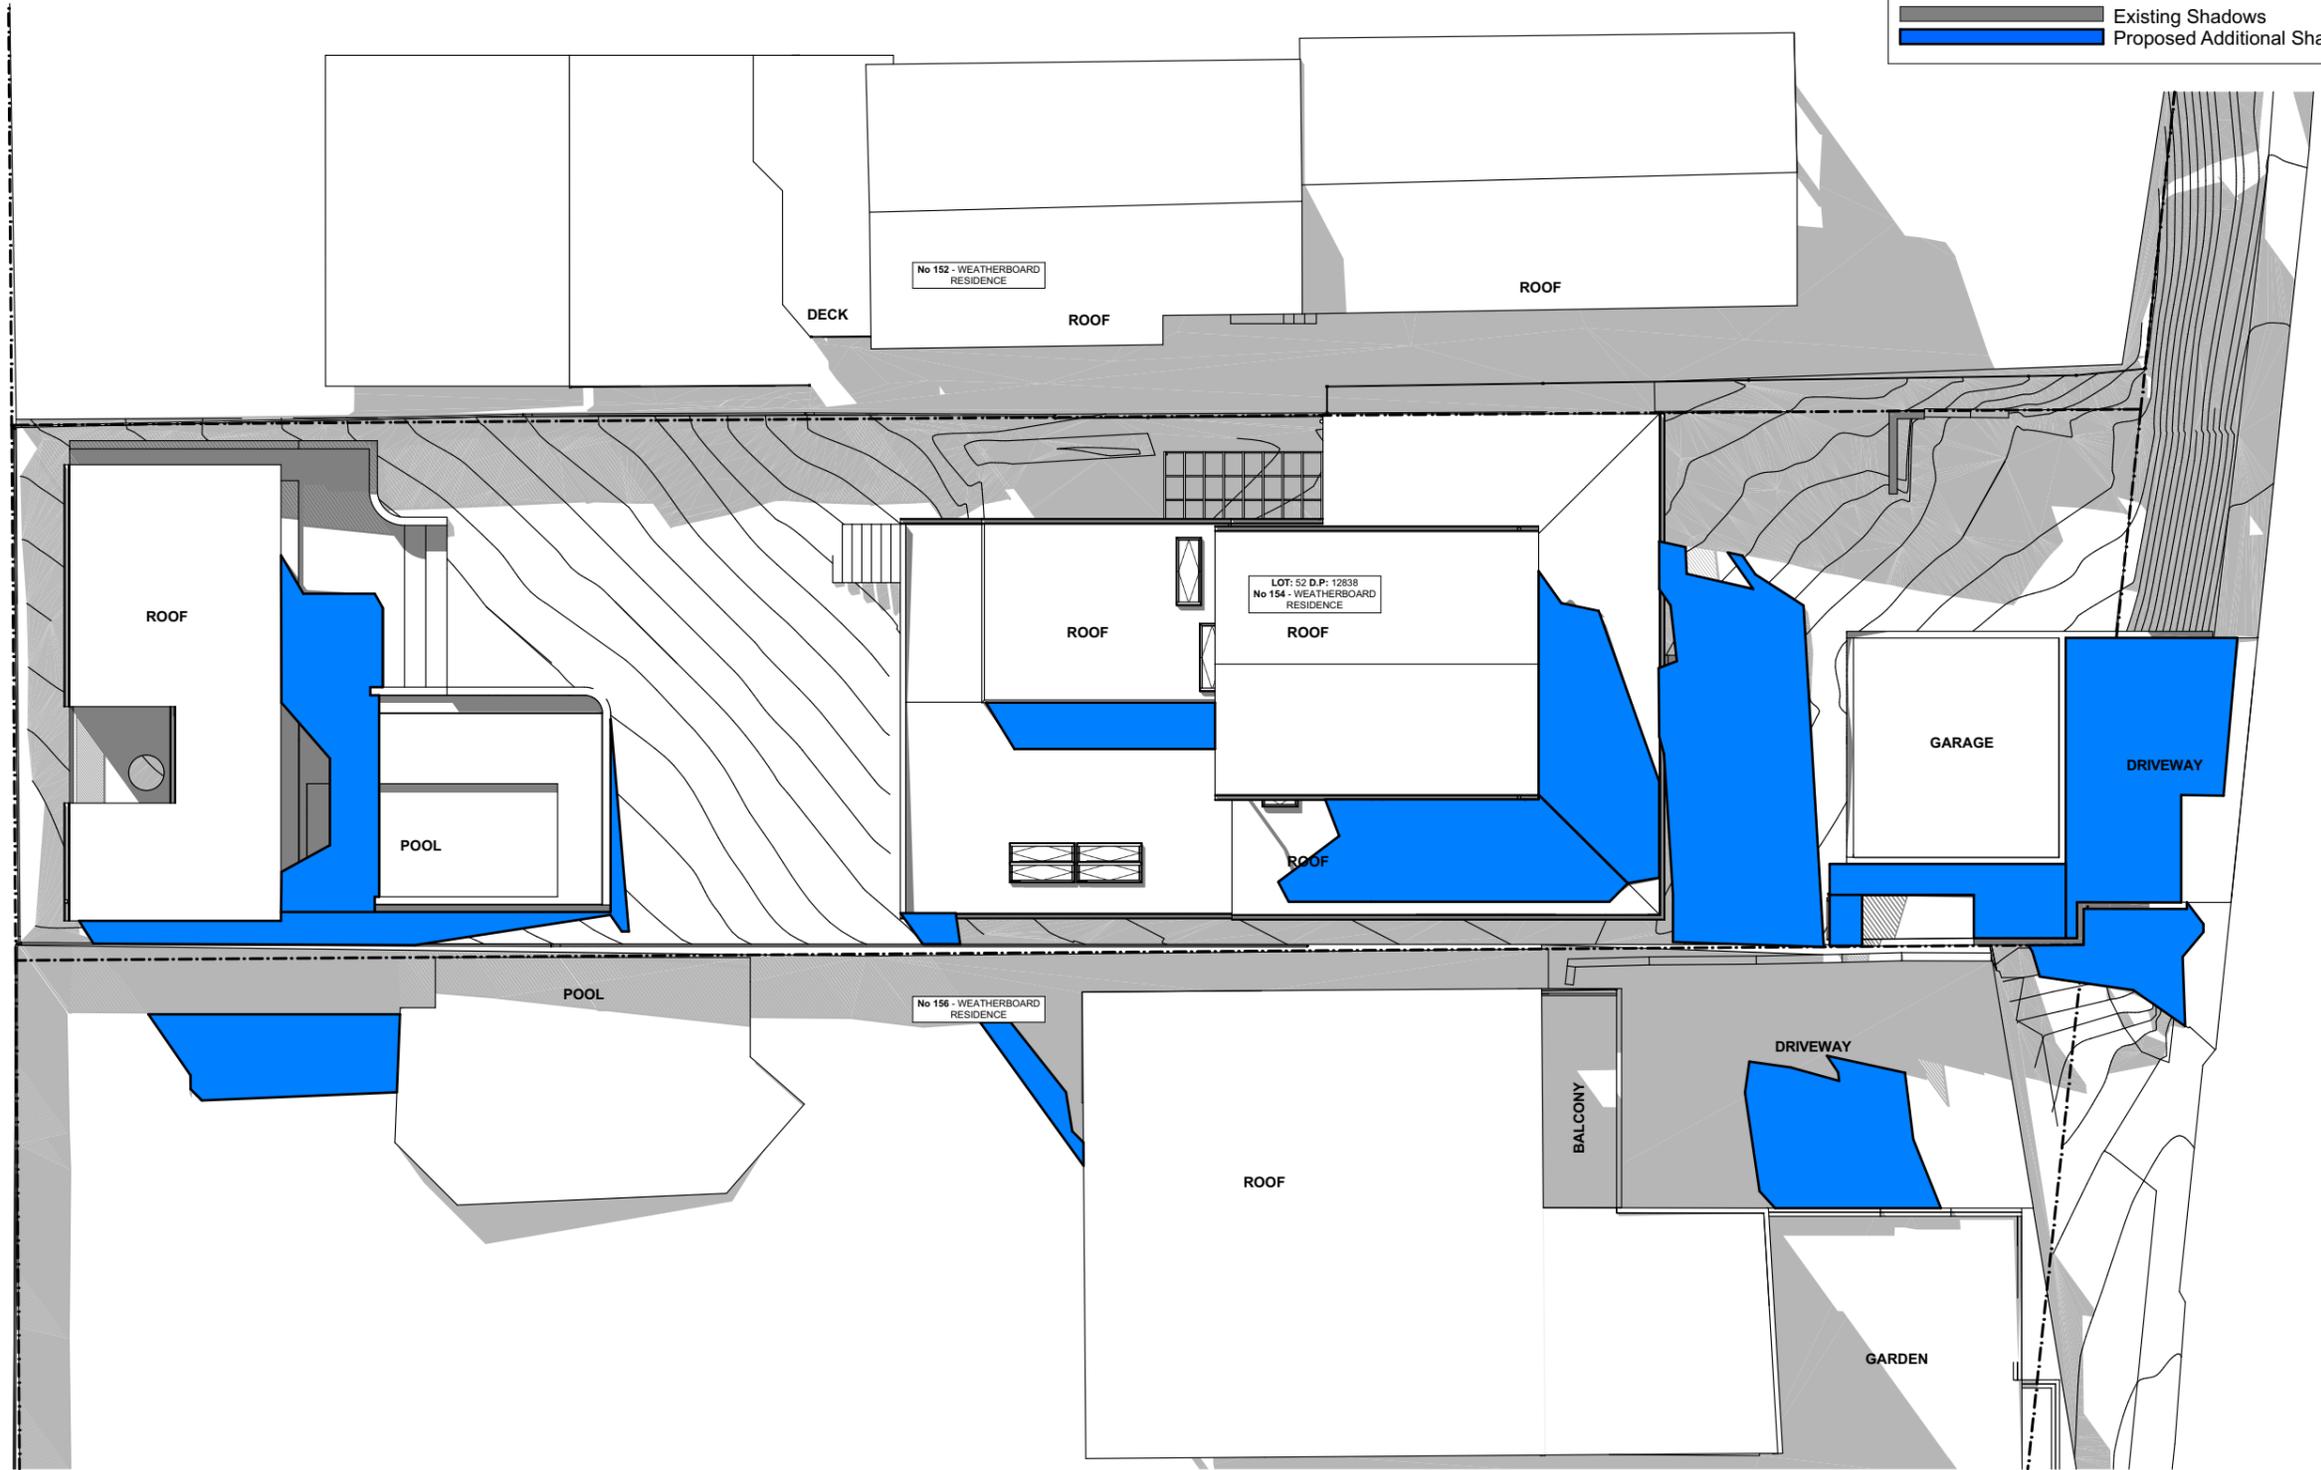

26 June 21st - 12Noon
- 1:200


Figured dimensions to be used in preference to scaling this drawing. Do not assume - if in doubt ASK.

Plot Date: Wednesday, 14 May 2025

 Level 1 . 2 Epsom Road, Zetland, Sydney, NSW, 2017 office 0421 813 873 e hello@erarchitect.com.au licence No.7530 www.erarchitect.com.au	 N	ISSUE FOR DA	REV DATE AMENDMENT A 14.04.25 ISSUE FOR DA - AHJK	Copyright. © THIS DOCUMENT IS OWNED BY, AND THE INFORMATION CONTAINED IN ITS IS PROPRIETARY TO ELAINE RICHARDSON ARCHITECT. BY RECEIPT HERE OF THE HOLDER AGREES NOT TO USE THE INFORMATION DISCLOSE IT TO ANY THIRD PARTY, NOR REPRODUCE THIS DOCUMENT WITHOUT PRIOR WRITTEN CONSENT OF ELAINE RICHARDSON ARCHITECT, AND AGREES TO RETURN THIS DOCUMENT FORTHWITH UPON REQUEST. CONTRACTOR TO VERIFY DIMENSIONS PRIOR CONSTRUCTION. DO NOT SCALE OFF DRAWING.	DRAWING: Proposed Shadow Analysis Plan 21st June 12pm LOT:52 DP:12838 154 PLATEAU RD BILGOLA PLATEAU, NSW 2107	CLIENT: JENNY & JANNIS KEARNEY BOTT
			LGA: NORTHERN BEACHES COUNCIL			DESIGN: ALTS & ADDS TO EX SINGLE STOREY DWELLING

Shadow Analysis Study

Existing Shadows
Proposed Additional Shadows

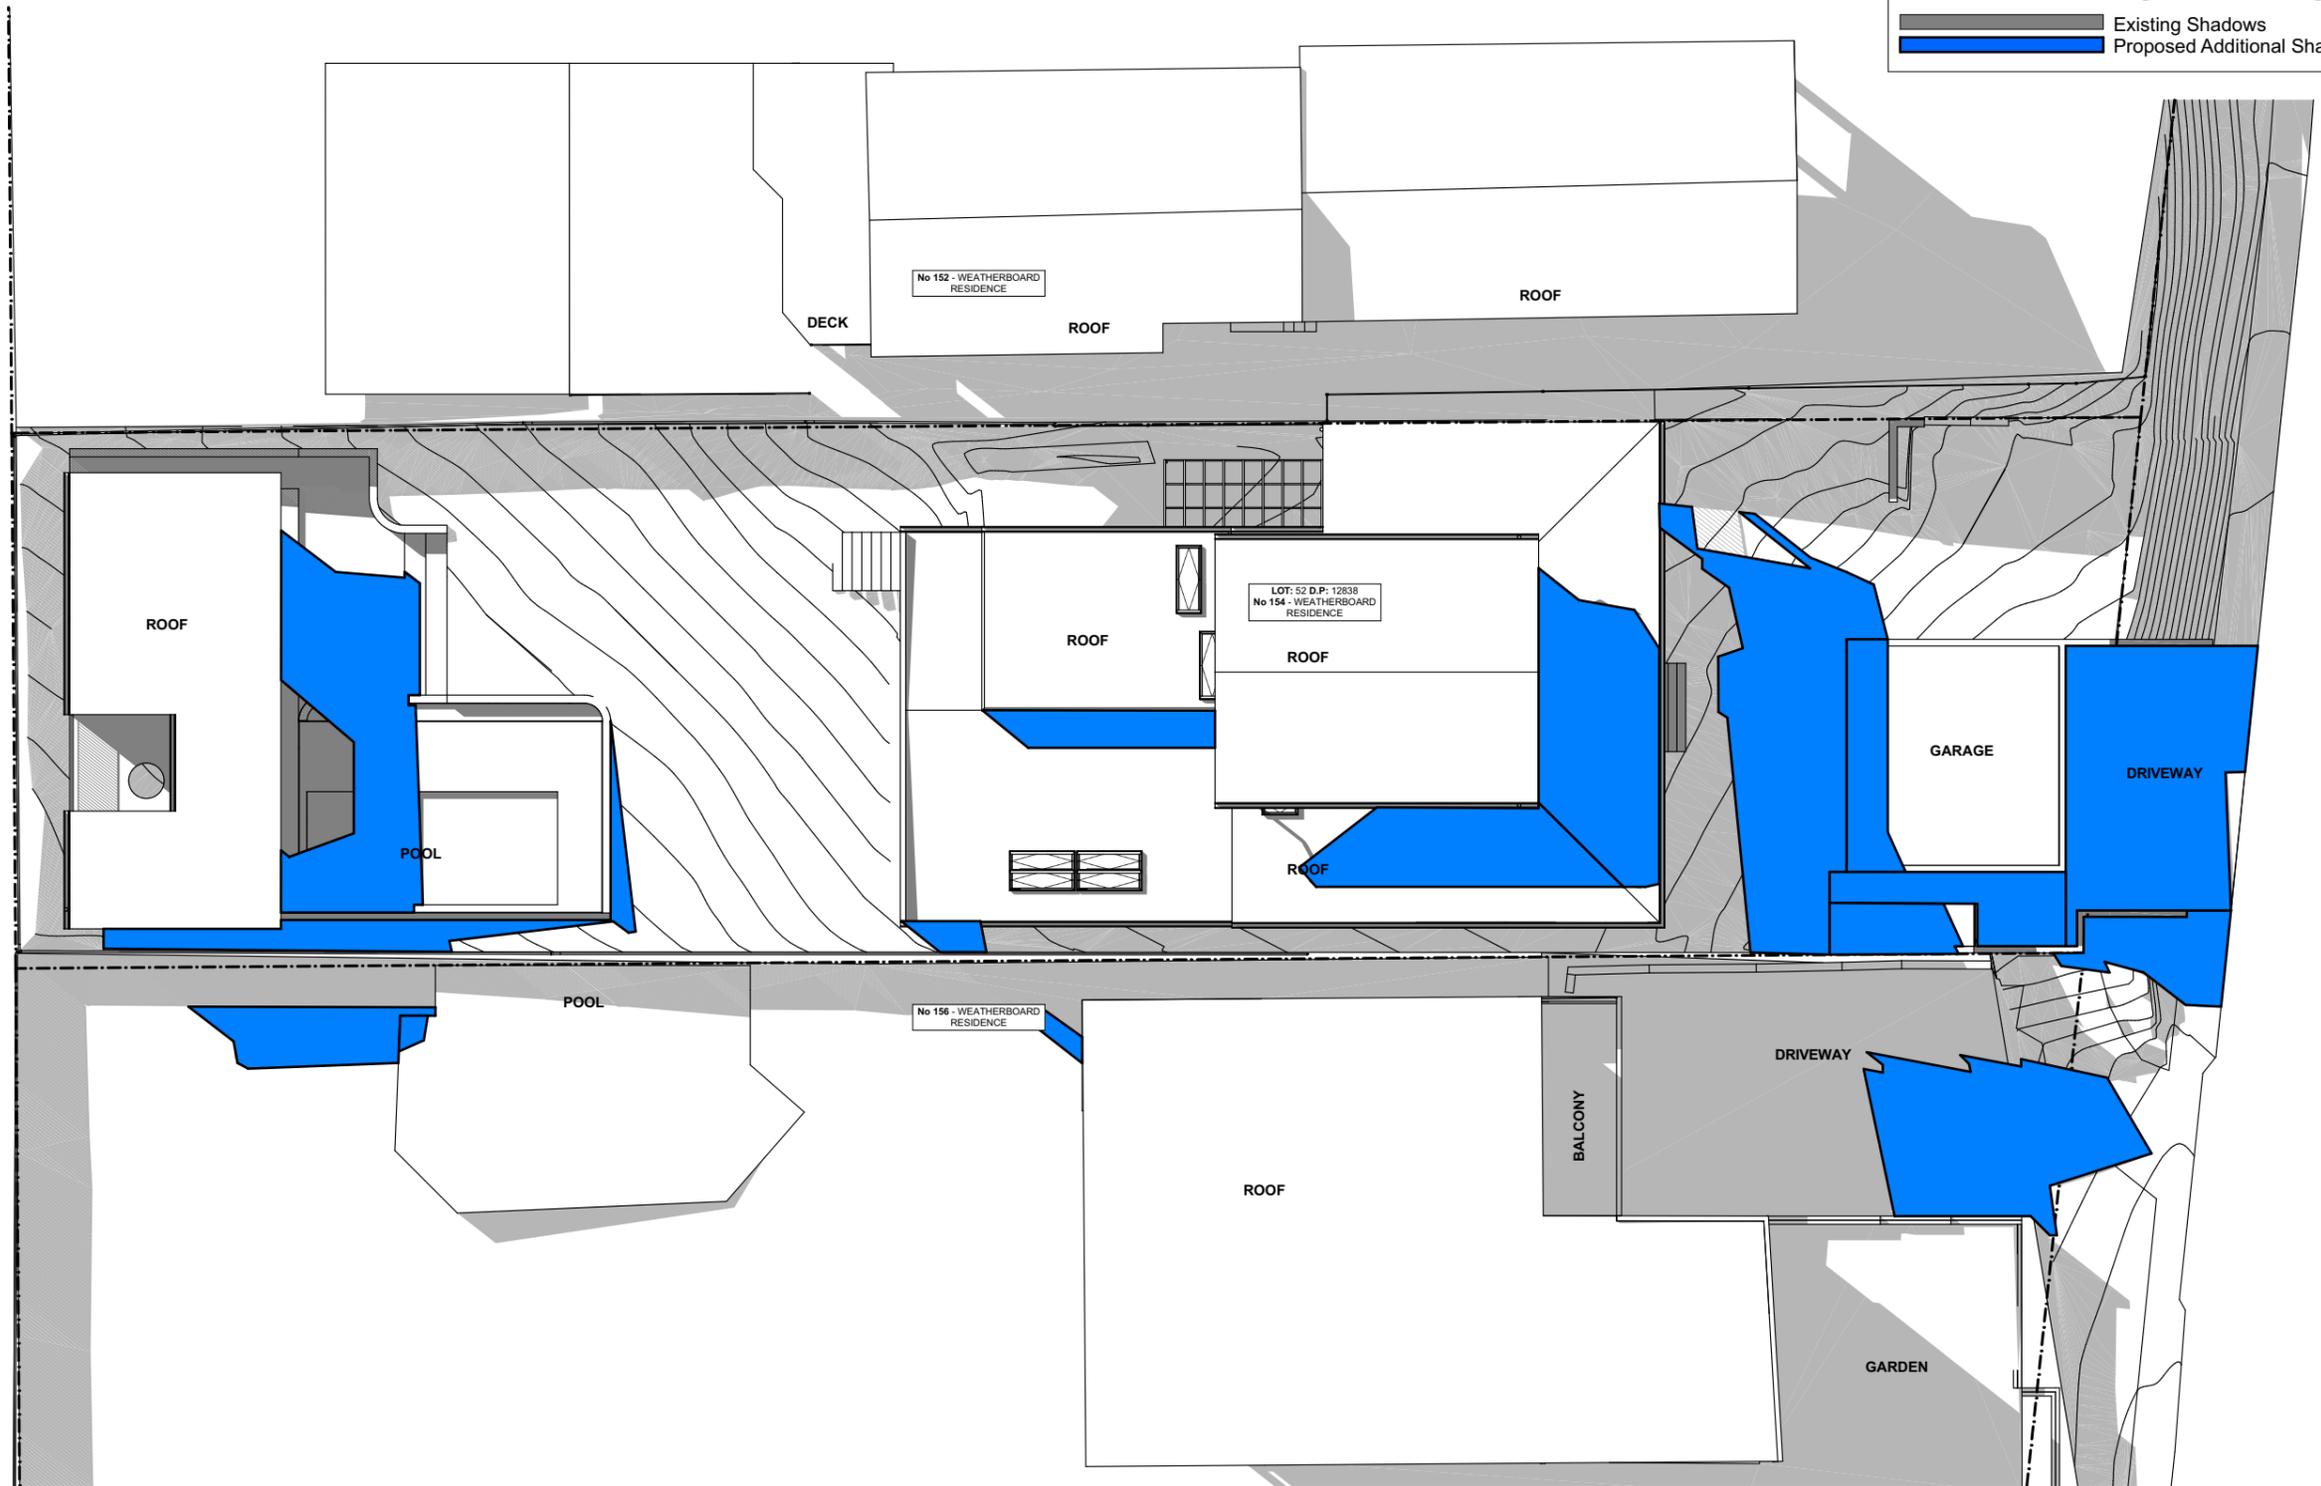

27
-
June 21st - 1pm
1:200


Figured dimensions to be used in preference to scaling this drawing. Do not assume - if in doubt ASK.

Plot Date: Wednesday, 14 May 2025

 Level 1 . 2 Epsom Road, Zetland, Sydney, NSW, 2017 office 0421 813 873 e hello@erarchitect.com.au licence No.7530 www.erarchitect.com.au	 N	ISSUE FOR DA	REV A	DATE 14.04.25	AMENDMENT ISSUE FOR DA - AHUJK	Copyright. © THIS DOCUMENT IS OWNED BY, AND THE INFORMATION CONTAINED IN ITS IS PROPRIETARY TO ELAINE RICHARDSON ARCHITECT. BY RECEIPT HERE OF THE HOLDER AGREES NOT TO USE THE INFORMATION DISCLOSE IT TO ANY THIRD PARTY, NOR REPRODUCE THIS DOCUMENT WITHOUT PRIOR WRITTEN CONSENT OF ELAINE RICHARDSON ARCHITECT, AND AGREES TO RETURN THIS DOCUMENT FORTHWITH UPON REQUEST. CONTRACTOR TO VERIFY DIMENSIONS PRIOR CONSTRUCTION. DO NOT SCALE OFF DRAWING.	DRAWING: Proposed Shadow Analysis Plan 21st June 1pm LOT:52 DP:12838 154 PLATEAU RD BILGOLA PLATEAU, NSW 2107	CLIENT: JENNY & JANNIS KEARNEY BOTT
			LGA: NORTHERN BEACHES COUNCIL	DESIGN: ALTS & ADDS TO EX SINGLE STOREY DWELLING	JOB No:1962024		SHEET SIZE: A3	SHEET No:27 of 30

Shadow Analysis Study

Existing Shadows
Proposed Additional Shadows

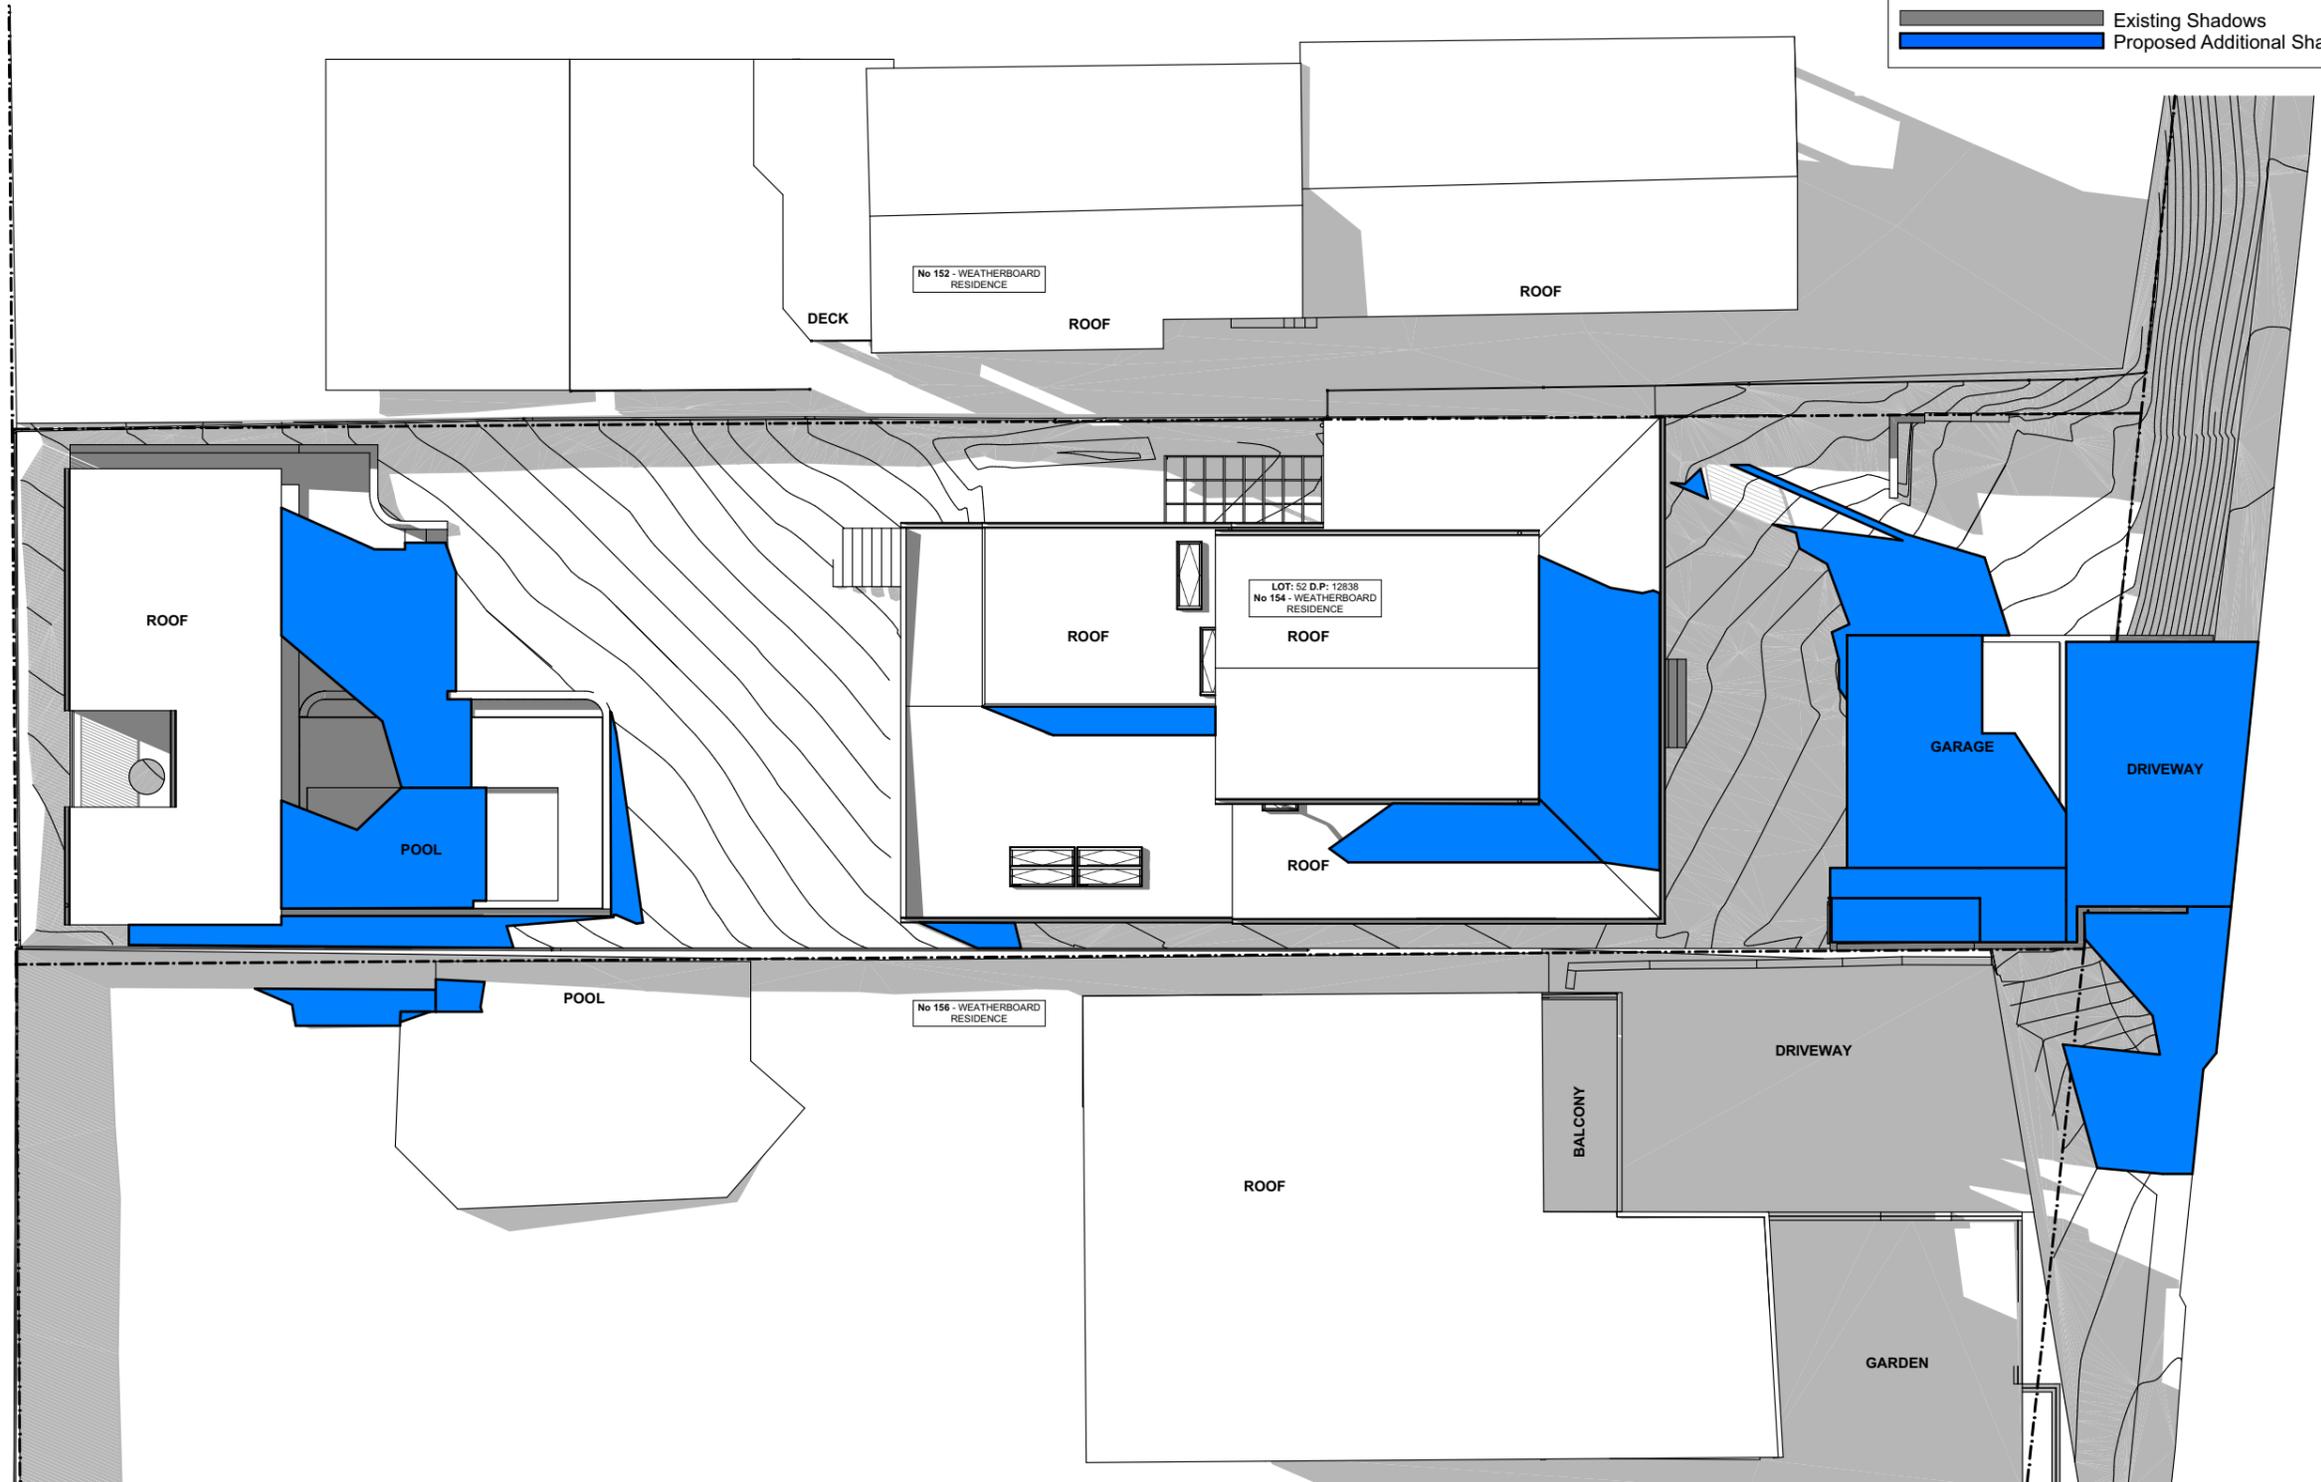

28
-
June 21st - 2pm
1:200


Figured dimensions to be used in preference to scaling this drawing. Do not assume - if in doubt ASK.

Plot Date: Wednesday, 14 May 2025

 Level 1 . 2 Epsom Road, Zetland, Sydney, NSW, 2017 office 0421 813 873 e hello@erarchitect.com.au licence No.7530 www.erarchitect.com.au	 N	ISSUE FOR DA	<table border="1"> <thead> <tr> <th>REV</th> <th>DATE</th> <th>AMENDMENT</th> </tr> </thead> <tbody> <tr> <td>A</td> <td>14.04.25</td> <td>ISSUE FOR DA - AHJK</td> </tr> <tr> <td> </td> <td> </td> <td> </td> </tr> </tbody> </table>	REV	DATE	AMENDMENT	A	14.04.25	ISSUE FOR DA - AHJK																Copyright. © <small>THIS DOCUMENT IS OWNED BY, AND THE INFORMATION CONTAINED IN ITS IS PROPRIETARY TO ELAINE RICHARDSON ARCHITECT. BY RECEIPT HERE OF THE HOLDER AGREES NOT TO USE THE INFORMATION DISCLOSE IT TO ANY THIRD PARTY, NOR REPRODUCE THIS DOCUMENT WITHOUT PRIOR WRITTEN CONSENT OF ELAINE RICHARDSON ARCHITECT, AND AGREES TO RETURN THIS DOCUMENT FORTHWITH UPON REQUEST.</small> CONTRACTOR TO VERIFY DIMENSIONS PRIOR CONSTRUCTION. DO NOT SCALE OFF DRAWING.	DRAWING: Proposed Shadow Analysis Plan 21st June 2pm LOT:52 DP:12838 154 PLATEAU RD BILGOLA PLATEAU, NSW 2107	CLIENT: JENNY & JANNIS KEARNEY BOTT LGA: NORTHERN BEACHES COUNCIL DESIGN: ALTS & ADDS TO EX SINGLE STOREY DWELLING JOB No:1962024 SHEET SIZE: A3 SHEET No:28 of 30
			REV	DATE	AMENDMENT																						
A	14.04.25	ISSUE FOR DA - AHJK																									

Shadow Analysis Study

Existing Shadows
Proposed Additional Shadows

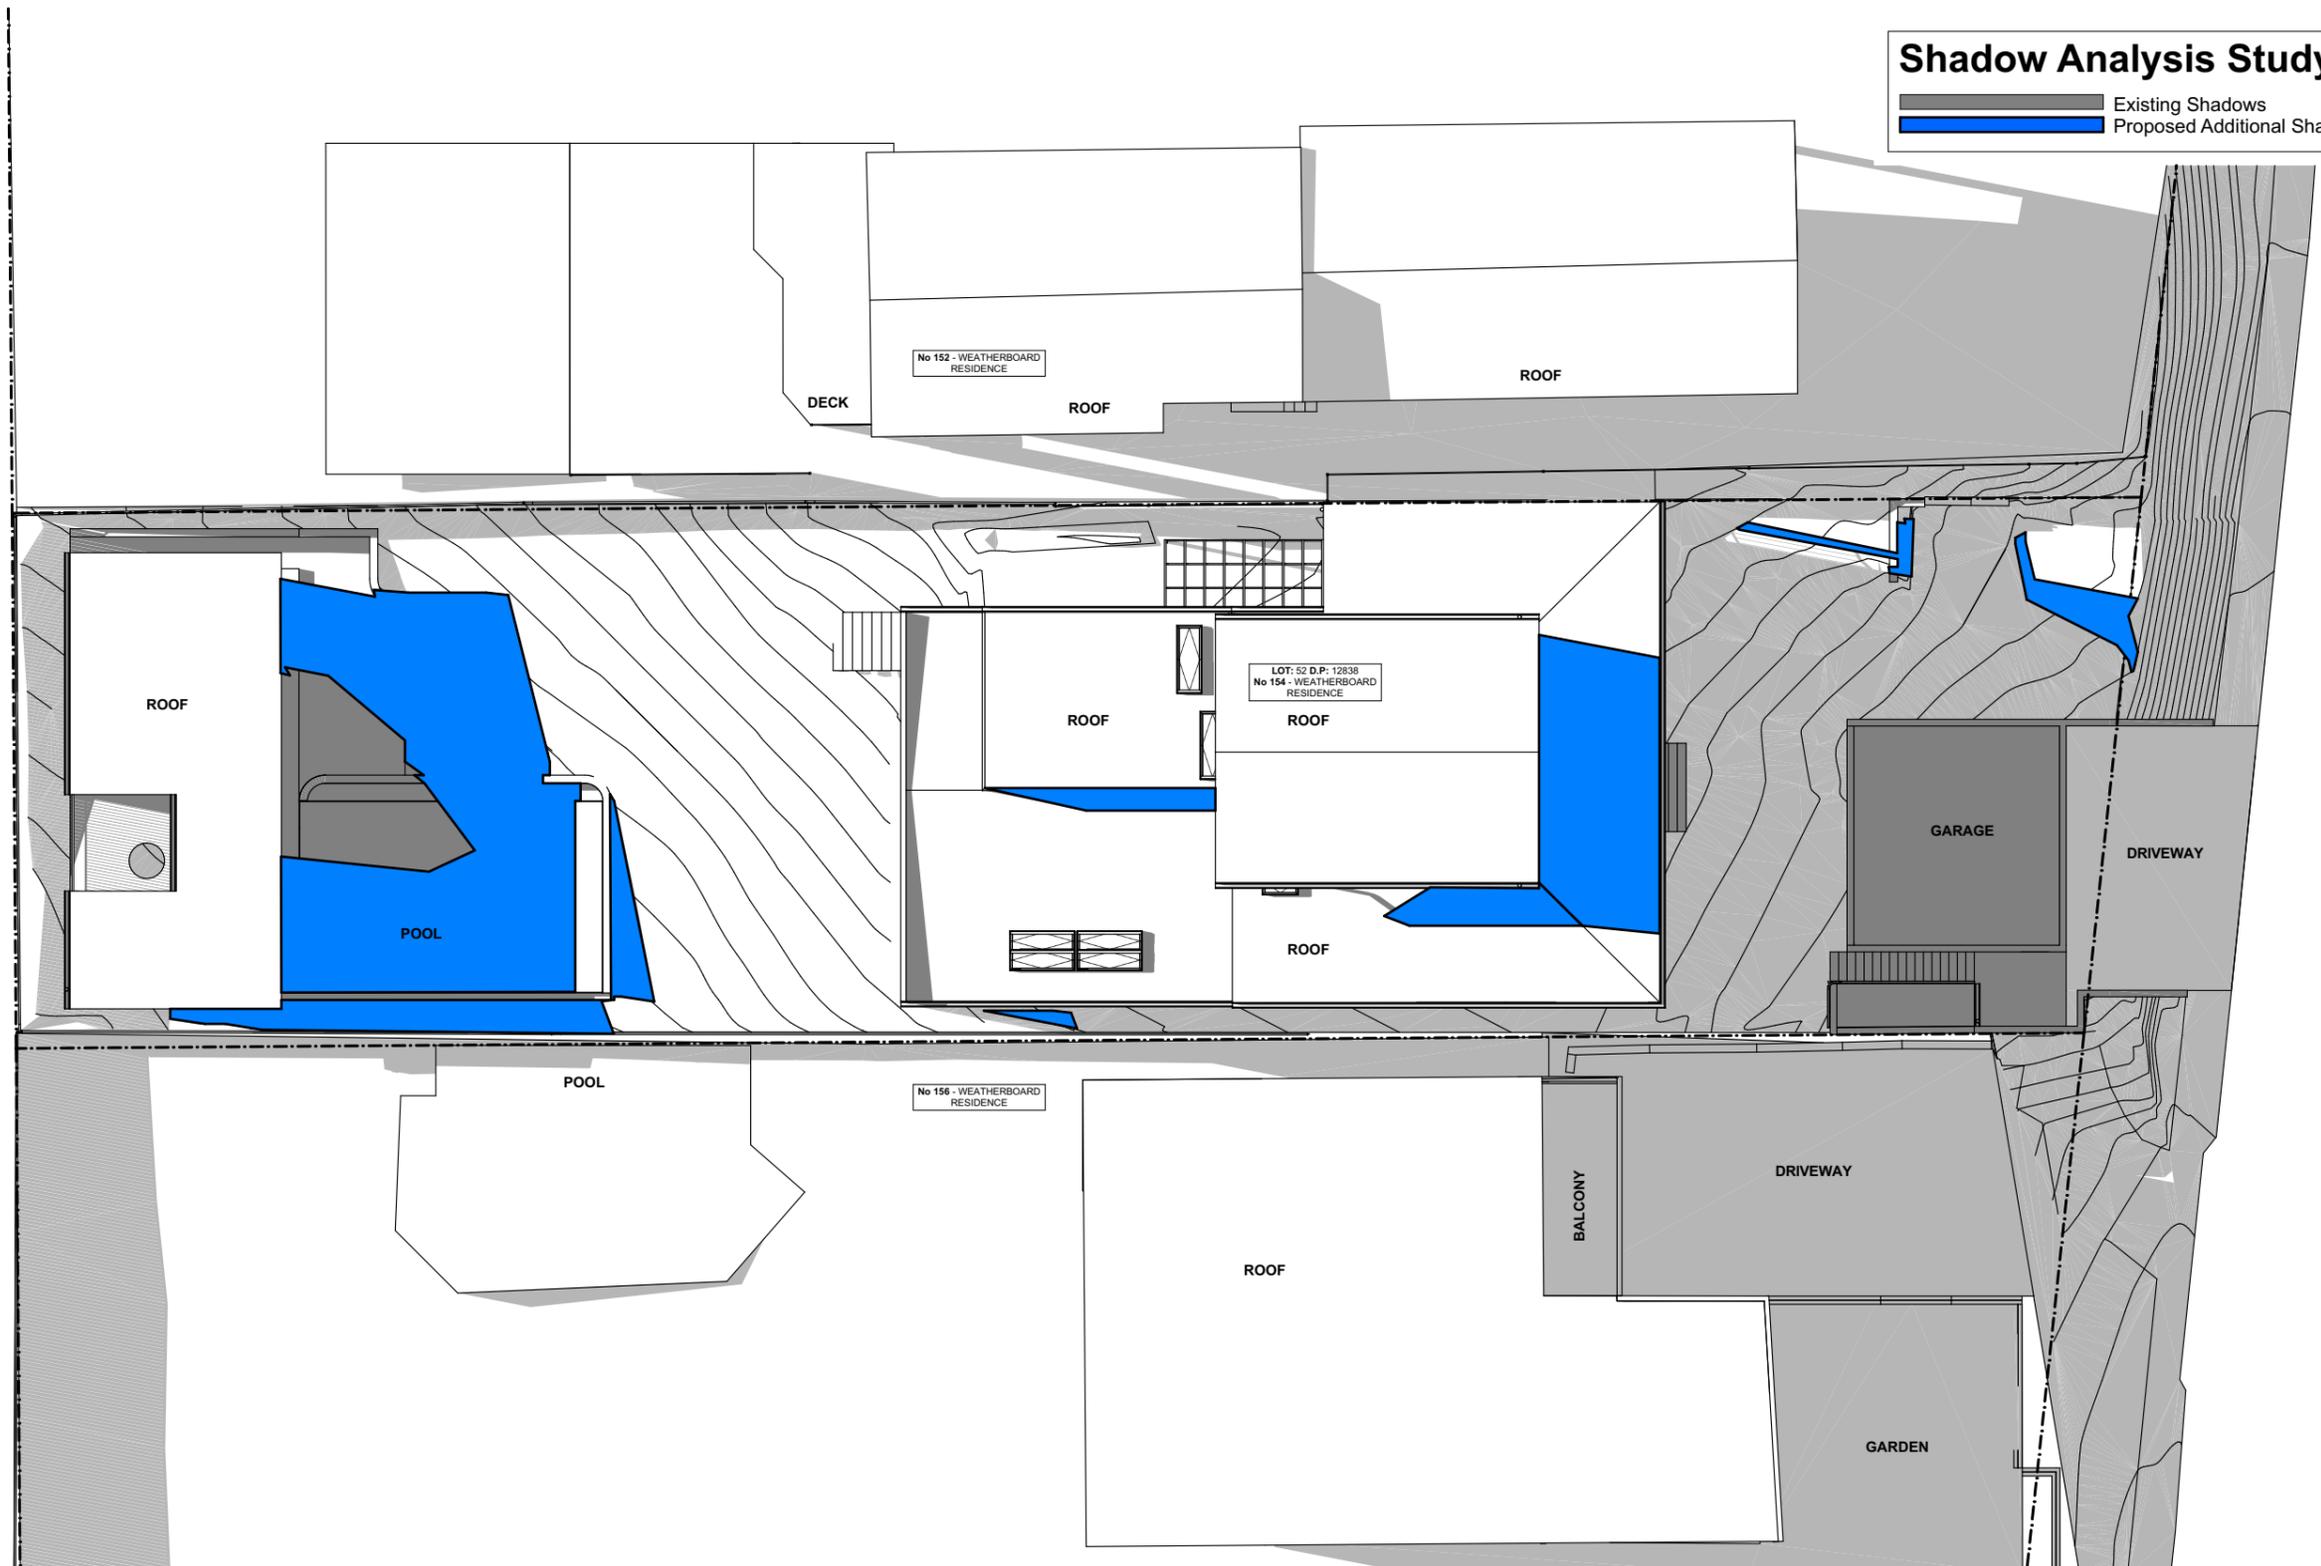

29
-
June 21st - 3pm
1:200

Figured dimensions to be used in preference to scaling this drawing. Do not assume - if in doubt ASK.

Plot Date: Wednesday, 14 May 2025

 Level 1 . 2 Epsom Road, Zetland, Sydney, NSW, 2017 office 0421 813 873 e hello@erarchitect.com.au licence No.7530 www.erarchitect.com.au	 N	ISSUE FOR DA	REV DATE AMENDMENT A 14.04.25 ISSUE FOR DA - AHJK	Copyright. © THIS DOCUMENT IS OWNED BY, AND THE INFORMATION CONTAINED IN ITS IS PROPRIETARY TO ELAINE RICHARDSON ARCHITECT. BY RECEIPT HERE OF THE HOLDER AGREES NOT TO USE THE INFORMATION DISCLOSE IT TO ANY THIRD PARTY, NOR REPRODUCE THIS DOCUMENT WITHOUT PRIOR WRITTEN CONSENT OF ELAINE RICHARDSON ARCHITECT, AND AGREES TO RETURN THIS DOCUMENT FORTHWITH UPON REQUEST. CONTRACTOR TO VERIFY DIMENSIONS PRIOR CONSTRUCTION. DO NOT SCALE OFF DRAWING.	DRAWING: Proposed Shadow Analysis Plan 21st June 3pm LOT:52 DP:12838 154 PLATEAU RD BILGOLA PLATEAU, NSW 2107	CLIENT: JENNY & JANNIS KEARNEY BOTT LGA: NORTHERN BEACHES COUNCIL DESIGN: ALTS & ADDS TO EX SINGLE STOREY DWELLING JOB No:1962024 SHEET SIZE: A3 SHEET No:29 of 30