









SUGGESTED LIGHTING:




EURO PATH LITE



EURO STEP LITE SOLID EYELID

NOTES:  
ALL LIGHTS FROM HUNZA OUTDOOR PURE LIGHTING OR SIMILAR INSTALLED TO MANUFACTURER'S SPECIFICATION.

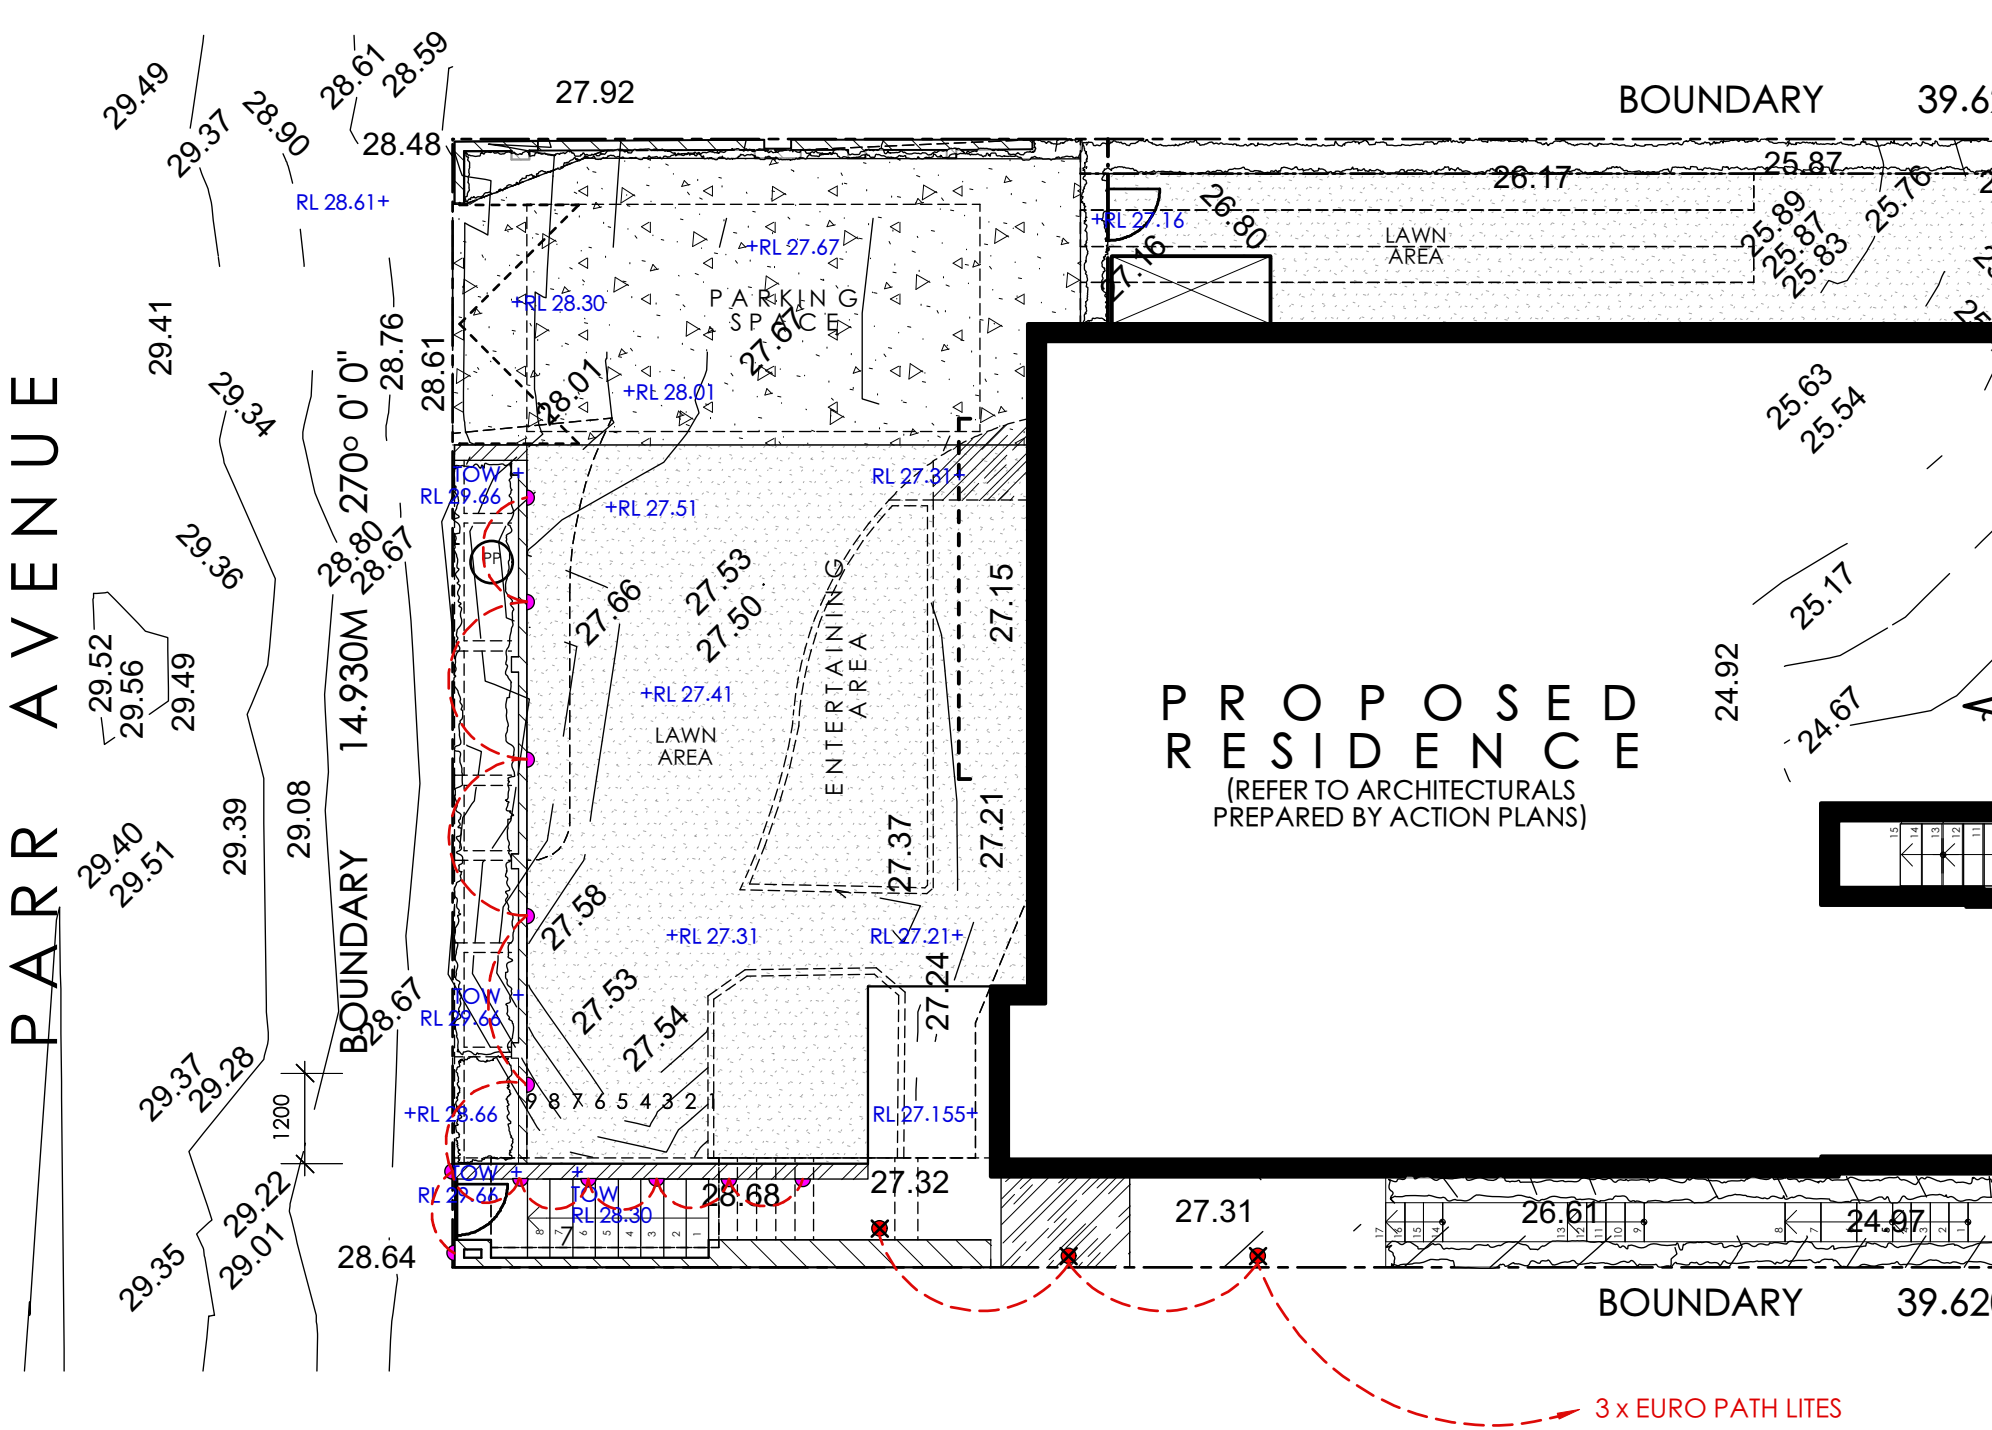


3 x EURO PATH LITES

			Notes:		Legend:		Drawing:		Status		Project No.	
			1. All dimensions and levels shall be verified by Contractor on site prior to commencement of work.				Lighting Plan		SCALE - 1:100 @ A3		Mold	
			2. Do not scale from drawings.				Address:		A Total Concept Landscape Architects & Swimming Pool Designers		Drawing No.	
			3. If in doubt contact Landscape Architect.				No. 33 Parr Avenue, North Curl Curl		65 West Street, North Sydney NSW 2060 T: (02) 9937 5122 E: design@totalconcept.com.au www.atotalconcept.com.au		Rev #	
			4. This design is copyright and shall not be copied, utilised or reproduced in any way without prior written permission of A Total Concept Landscape Architects.				Project:		a total concept landscape architects & swimming pool designers 191208_33 Parr Avenue North Curl Curl.vda18.dwg		L/03 C	
			5. This plan has been prepared for DA purposes only.				Concept				OF 5	
							Client:					
							Mr Sam Mold & Ms Steph Wells					







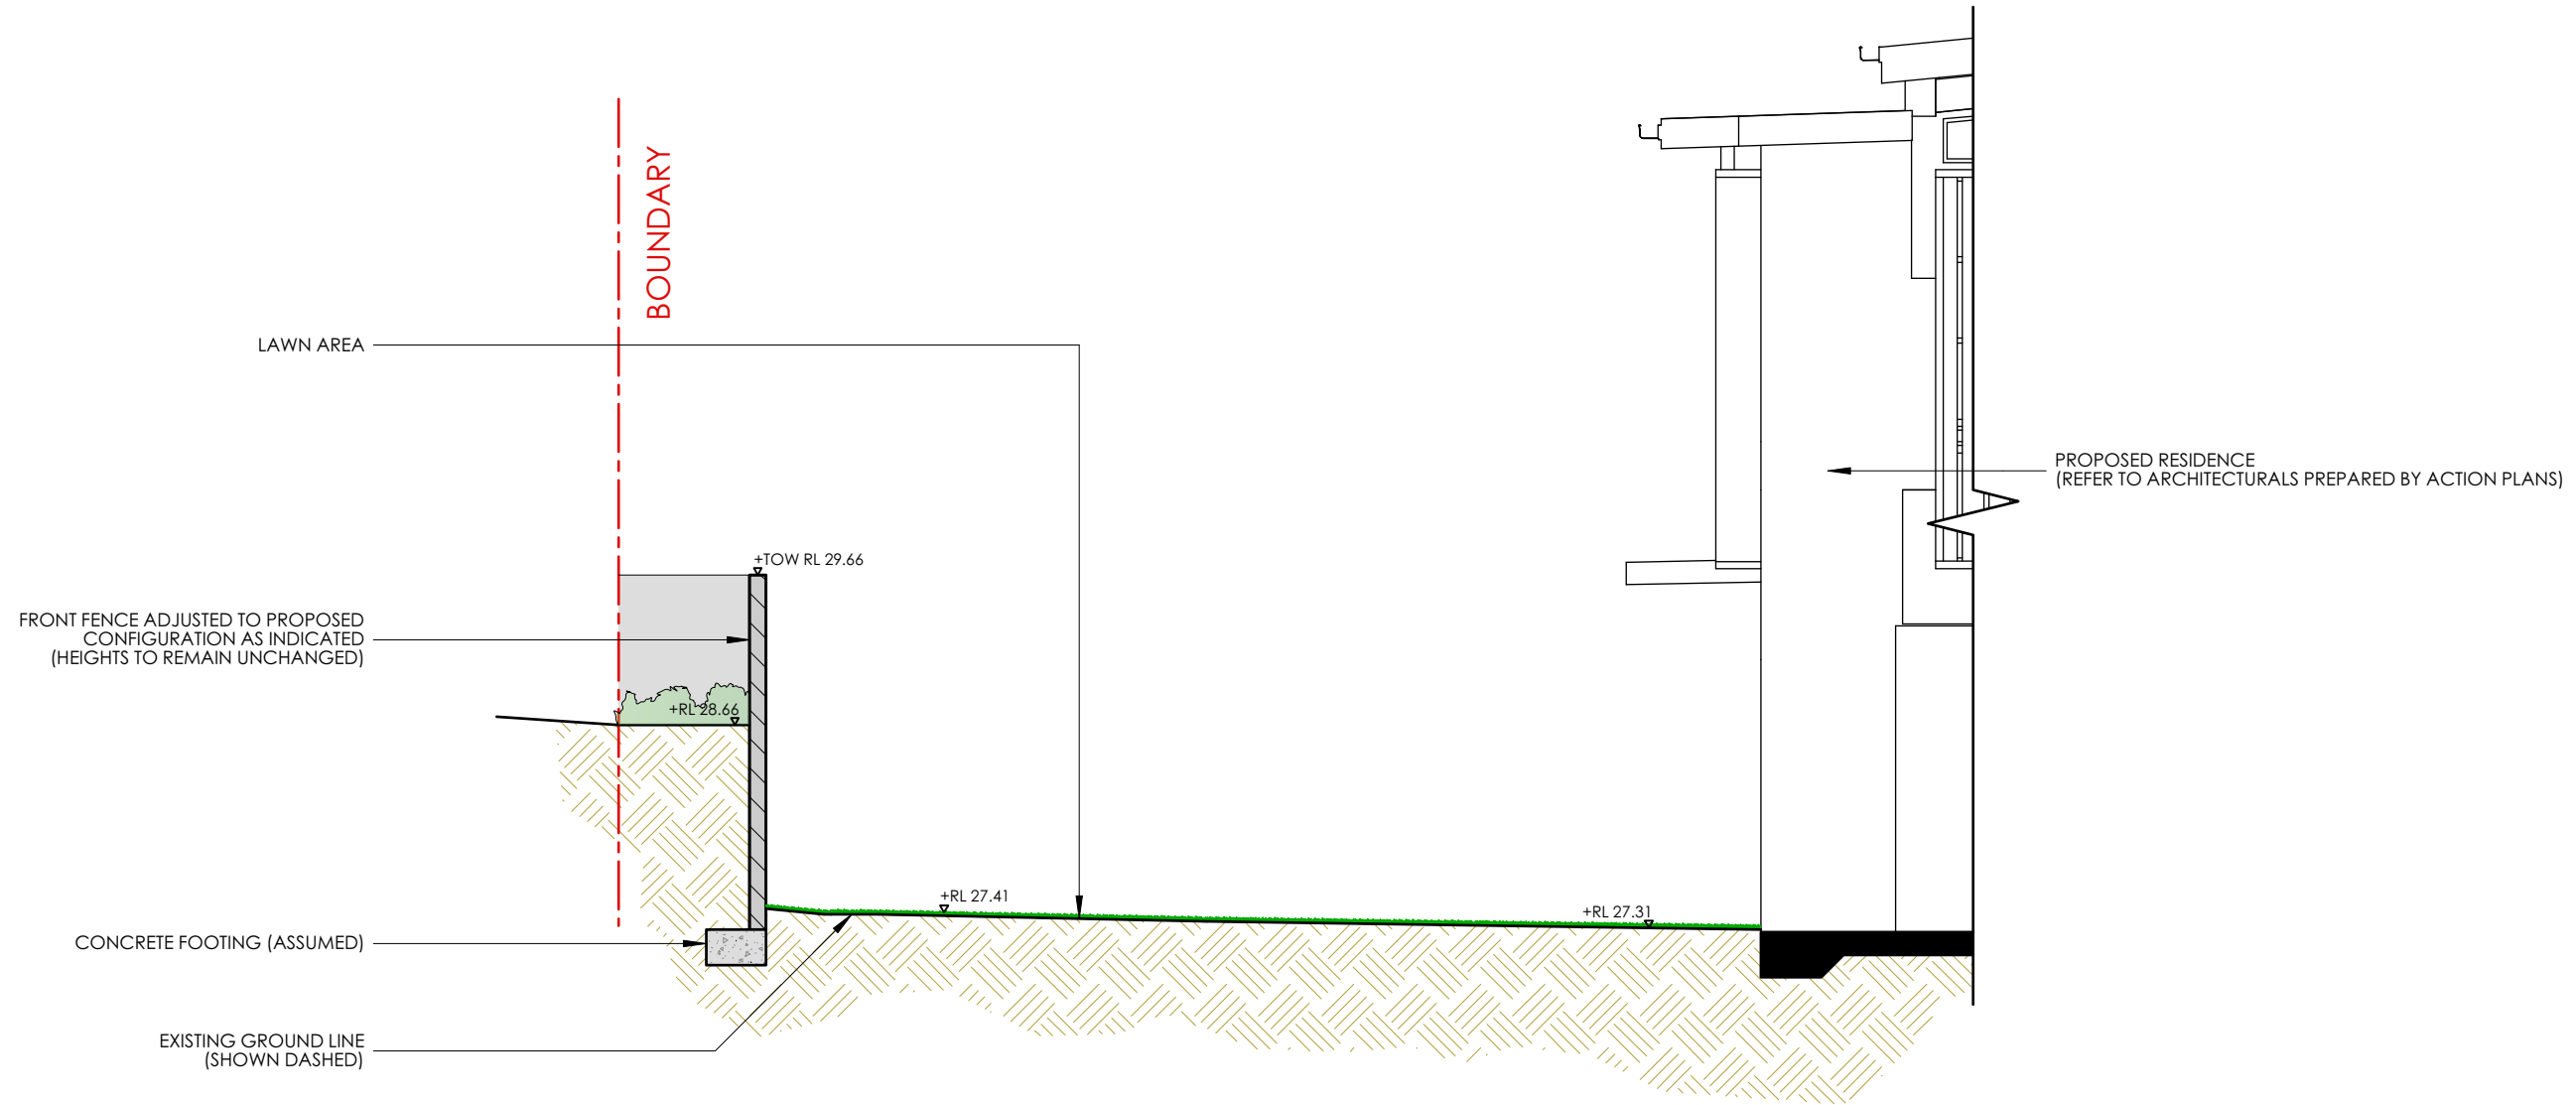

FRONT GARDEN SECTION  
[DIAGRAMMATIC ONLY]  
SCALE 1:50

				Notes:		Legend:		Drawing:		Status		Project No.	
				1. All dimensions and levels shall be verified by Contractor on site prior to commencement of work.				Section		SCALE - 1:50 @ A3		Mold	
				2. Do not scale from drawings.				Address:					
				3. If in doubt contact Landscape Architect.				No. 33 Parr Avenue, North Curl Curl		A Total Concept Landscape Architects & Swimming Pool Designers			
				4. This design is copyright and shall not be copied, utilised or reproduced in any way without prior written permission of A Total Concept Landscape Architects.				Project:		65 West Street, North Sydney NSW 2060			
				5. This plan has been prepared for DA purposes only.				Concept		T: (02) 9937 5122 E: design@totalconcept.com.au			
								Client:		www.atotalconcept.com.au			
								Mr Sam Mold & Ms Steph Wells		atc			
										a total concept			
										landscape architects & swimming pool designers			
										Drawn By   SL			
										Checked By   JRS			
										Dwg Date:   06.06.19			
										Plot Date:   06.06.19			
										CAD File Name   191206_33 Parr			
										Avenue North Curl			
										Curl.v02.18.dwg			
												Drawing No.	
												Rev #	
												L/05 C	
												OF 5	