


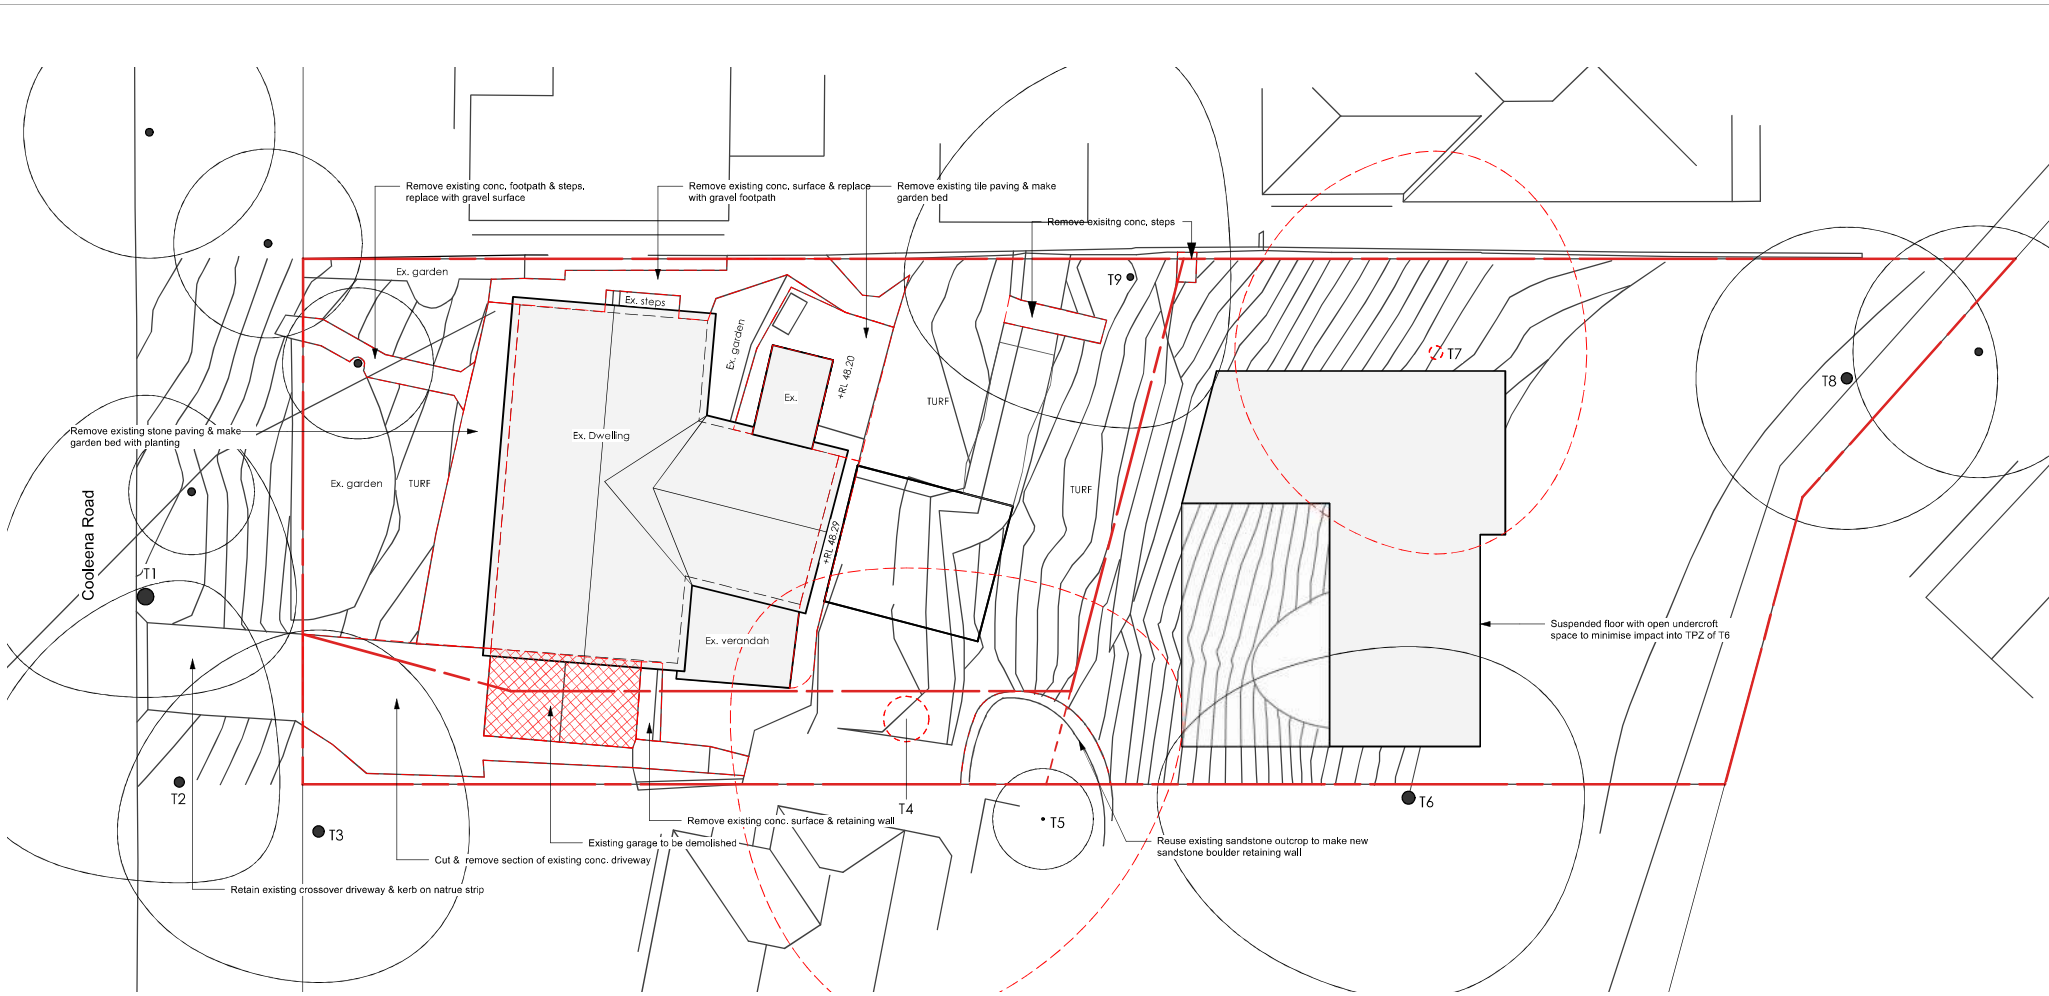

1 Demolition Plan
Scale: 1:200

LEGEND

- Property Boundary
- To be demolished
- Existing tree to be removed (refer to Arborist's Report)

Copyright:	North:	Scale:	Rev.	Notes	Issue Date	Client:	Sheet Title:	Sheet No.
These designs, plans and specifications are the copyright and property of WY Design Studio Pty Ltd and must not be used, reproduced or copied wholly or in part without the written permission of WY Design Studio Pty Ltd.		as shown	J	DA Submission	24-09-2024	Joe Vesco	Demolition Plan	L03
			I	DA Submission	25-09-2024	Project: Proposed Subdivision 7 Coleena Road, Elanora Heights NSW 2101	Drawn by: YW	
			H	DA Submission	13-08-2024		Checked by: YW	
			G	DA Submission	30-07-2024			
			F	DA Submission	28-07-2024			
			E	DA Submission	15-07-2024			