

1800mm FENCE AS REQUIRED /  
SELECTED TO ALL BOUNDARIES  
1200mm COMPOSITE TIMBER  
FENCE IF DESIRED


Xm2  
  
DECORATIVE GRAVEL /  
CONCRETE PATH AS SELECTED

DRAINAGE - REFER TO  
HYDRAULICS DRAWING

REFER TO HYDRAULICS ENGINEERS PLAN FOR OSD / DWARF WALL  
DETAILS - MULCH OSD WITH NON FLOATABLE DECORATIVE GRAVEL. ALL  
FINISHED GROUND LEVELS AS PER HYDRAULICS ENGINEERS DETAILS.


PLANT SCHEDULE				
BOTANIC NAME	KEY	QTY	POT SIZE	HT (M)
TREES				
BANKSIA INTEGRIFOLIA*	BI	02	45LTR	5-10
WATERHOUSIA 'SWEEPER'*	WS	02	45LTR	10+
SHRUBS / GROUNDCOVERS				
ACMENA 'GOODBYE NEIGHBOURS'*	AG	10	200MM	TRIM
CALLISTEMON 'SLIM'*	CS	02	200MM	TRIM
CROWEA EXALTA*	CE	05	200MM	1.5
SYZYGIVM 'NARROW'*	SN	24	200MM	3.5
WESTRINGIA 'MUNDI'*	WM	08	200MM	G/C
WESTRINGIA 'NARINGA'*	MN	03	200MM	1.5

\*NATIVE SPECIES

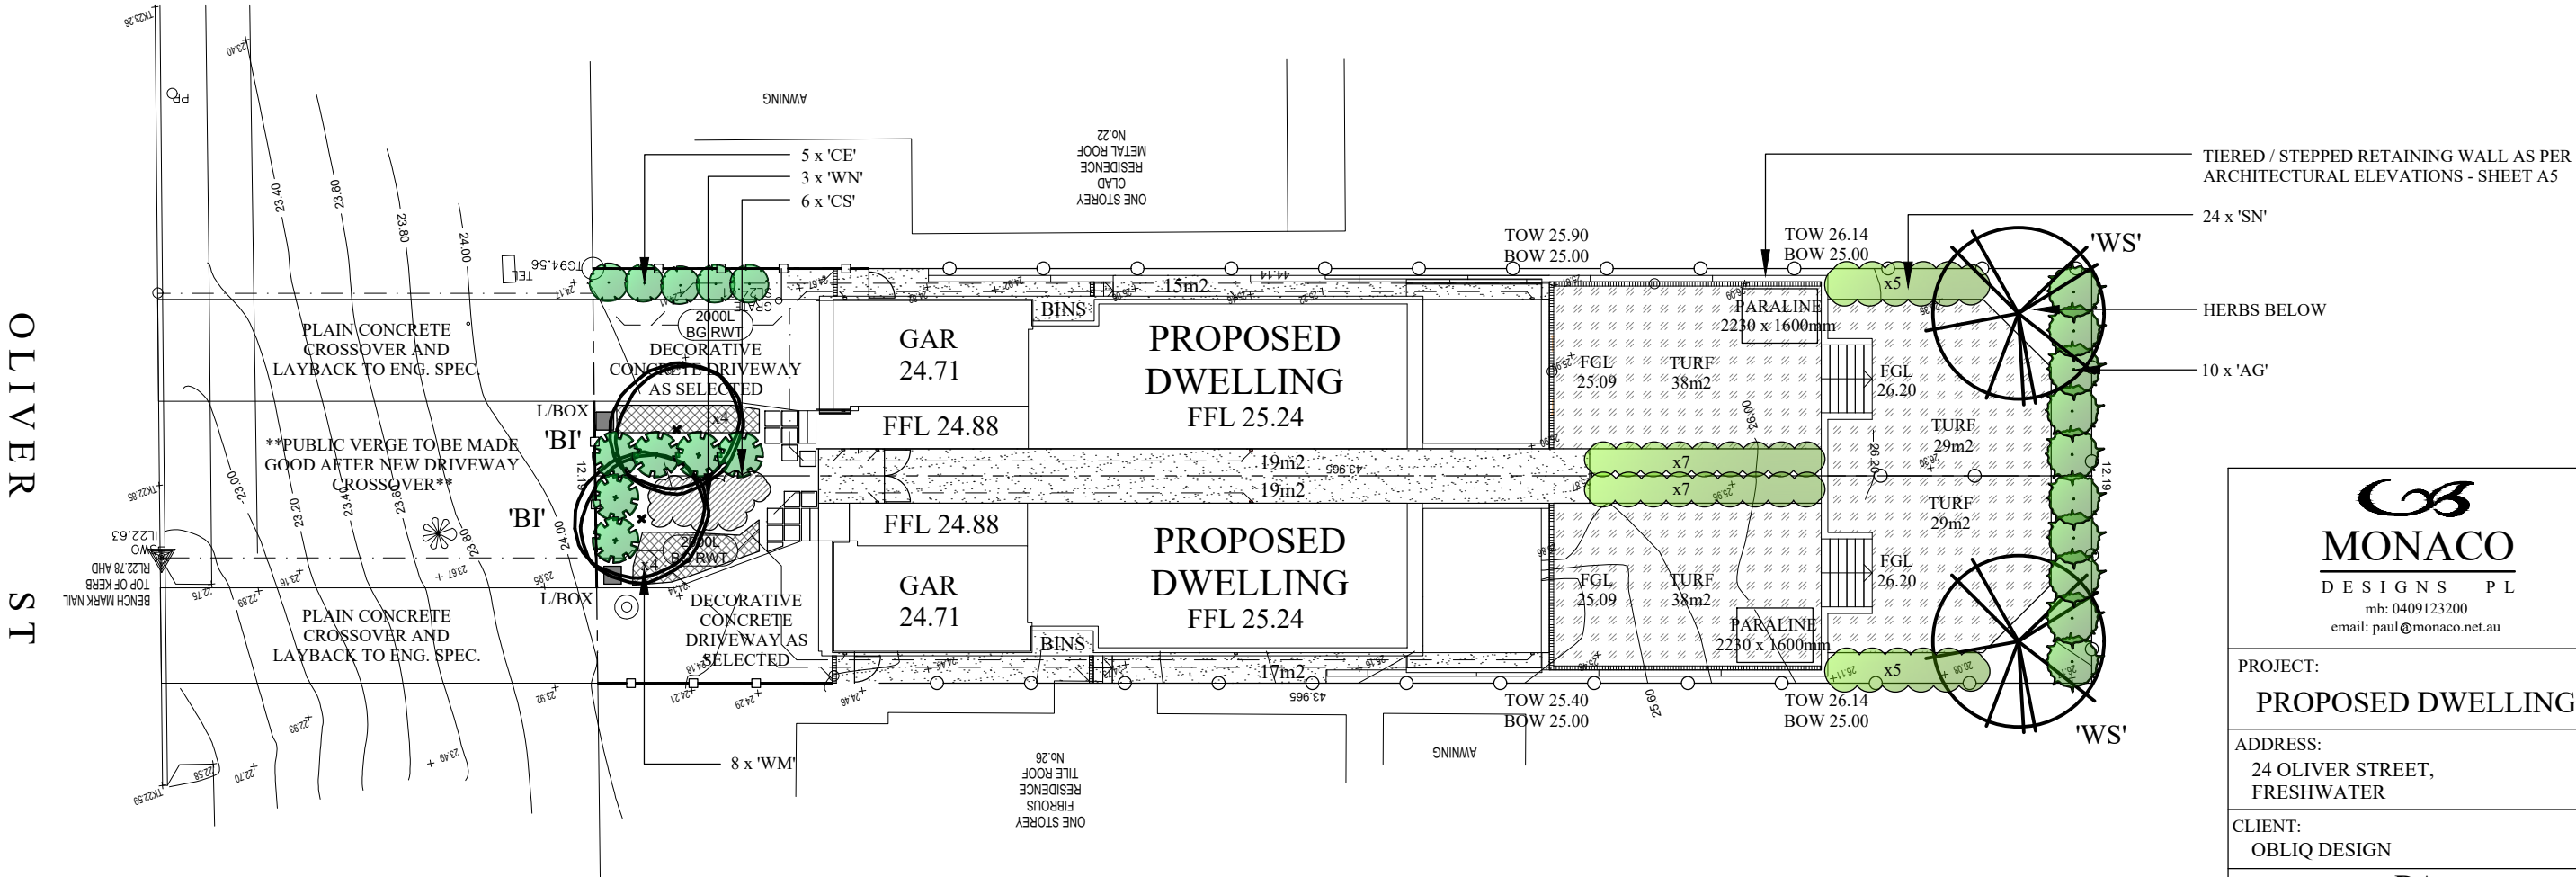

NOTE:- MONACO DESIGNS PL RESERVES THE RIGHT NOT TO UNDERTAKE NOR SUPPLY CERTIFICATION FOR OCCUPATION CERTIFICATE.  
NOTE:- TO AID COMPLIANCE WITH BASIX LEGISLATION, PLANTS (WHERE APPLICABLE) HAVE BEEN SELECTED FROM THE LOCAL CITY COUNCIL / SHIRE PLANT LISTS.  
NOTE:- LOCATION OF SEWER MAINS / LINES, WATER PIPES, UNDERGROUND ELECTRICITY AND OTHER SERVICES MUST BE OBTAINED PRIOR TO COMMENCEMENT OF ANY WORK ON SITE. [DIAL BEFORE YOU DIG 1100.](#)

CONTRACTORS NOTE:- CALCULATED AREAS DETERMINED BY CAD AND HAVE BEEN ROUNDED UP FOR USE AS A GUIDE ONLY. ALLOW STANDARD PERCENTAGES FOR CUTTING AND WASTAGE. CONFIRM DIMENSIONS AND NUMBERS PRIOR TO QUOTING / ORDERING.  
COPYRIGHT:- THIS PLAN AND DESIGN IS THE PROPERTY OF MONACO DESIGNS PL. IT IS NOT TO BE COPIED OR REPRODUCED WITHOUT THE WRITTEN PERMISSION OF THE COMPANY. REPRODUCTION PARTLY OR IN FULL CONSTITUTES AN INFRINGEMENT OF COPYRIGHT.  
FULL TERMS AND CONDITIONS CAN BE OBTAINED FROM MONACO DESIGNS WEBSITE, OR UPON REQUEST. THIS PLAN MAY ONLY BE UTILISED FOR ITS INTENDED PURPOSE ONCE PAYMENT HAS BEEN RECEIVED IN FULL, OR AS PER OUR LETTER OF AGREEMENT.  
UNAUTHORISED USAGE, REPRODUCTION OR STORAGE SHALL BE TAKEN AS AN ACCEPTANCE OF A USAGE FEE OF \$2200 PER PLAN / SHEET OR PART THEREOF FOR EACH AND EVERY USE.

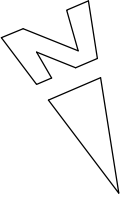

MONACO  
DESIGNS PL  
mb: 0409123200  
email: paul@monaco.net.au

PROJECT:  
**PROPOSED DWELLING**

ADDRESS:  
24 OLIVER STREET,  
FRESHWATER

CLIENT:  
OBLIQ DESIGN

TITLE:  
**DA  
LANDSCAPE CONCEPT**

DATE:	SCALE:	SHEET No:
16.01.22 - A	1 : 200 - A3	1 OF 2
JOB No.	DRAWN:	
6384	PM	

LANDSCAPE PLANS  
ARBORICULTURAL REPORTS  
VEGETATION MANAGEMENT PLANS

 <b>MONACO</b> <hr/> DESIGNS PL mb: 0409123200 email: paul@monaco.net.au		
PROJECT:		
<b>PROPOSED DWELLING</b>		
ADDRESS:		
24 OLIVER STREET, FRESHWATER		
CLIENT:		
OBLIQ DESIGN		
TITLE:		
<b>LANDSCAPE DETAILS</b>		
DATE:	SCALE:	SHEET No: <div> <div>2</div> <div>OF</div> <div>2</div> </div>
16.01.22 - A	1 : 200 - A3	
JOB No.	DRAWN:	
6384	P MONACO	
LANDSCAPE PLANS ARBORCULTURAL REPORTS VEGETATION MANAGEMENT PLANS		