

Waste Management Plan

19 Waterview Street
Mona Vale NSW 2103

PROPOSED NEW
SECONDARY DWELLING

EXISTING
RESIDENCE

MATERIAL STORAGE

BIN & RECYCLING
AREA (timber, plastic,
steel, general)

LEGEND



SITE ENTRY POINT


EXISTING, TO BE DEMOLISHED



SOLAR ACCESS



PROPOSED WORKS

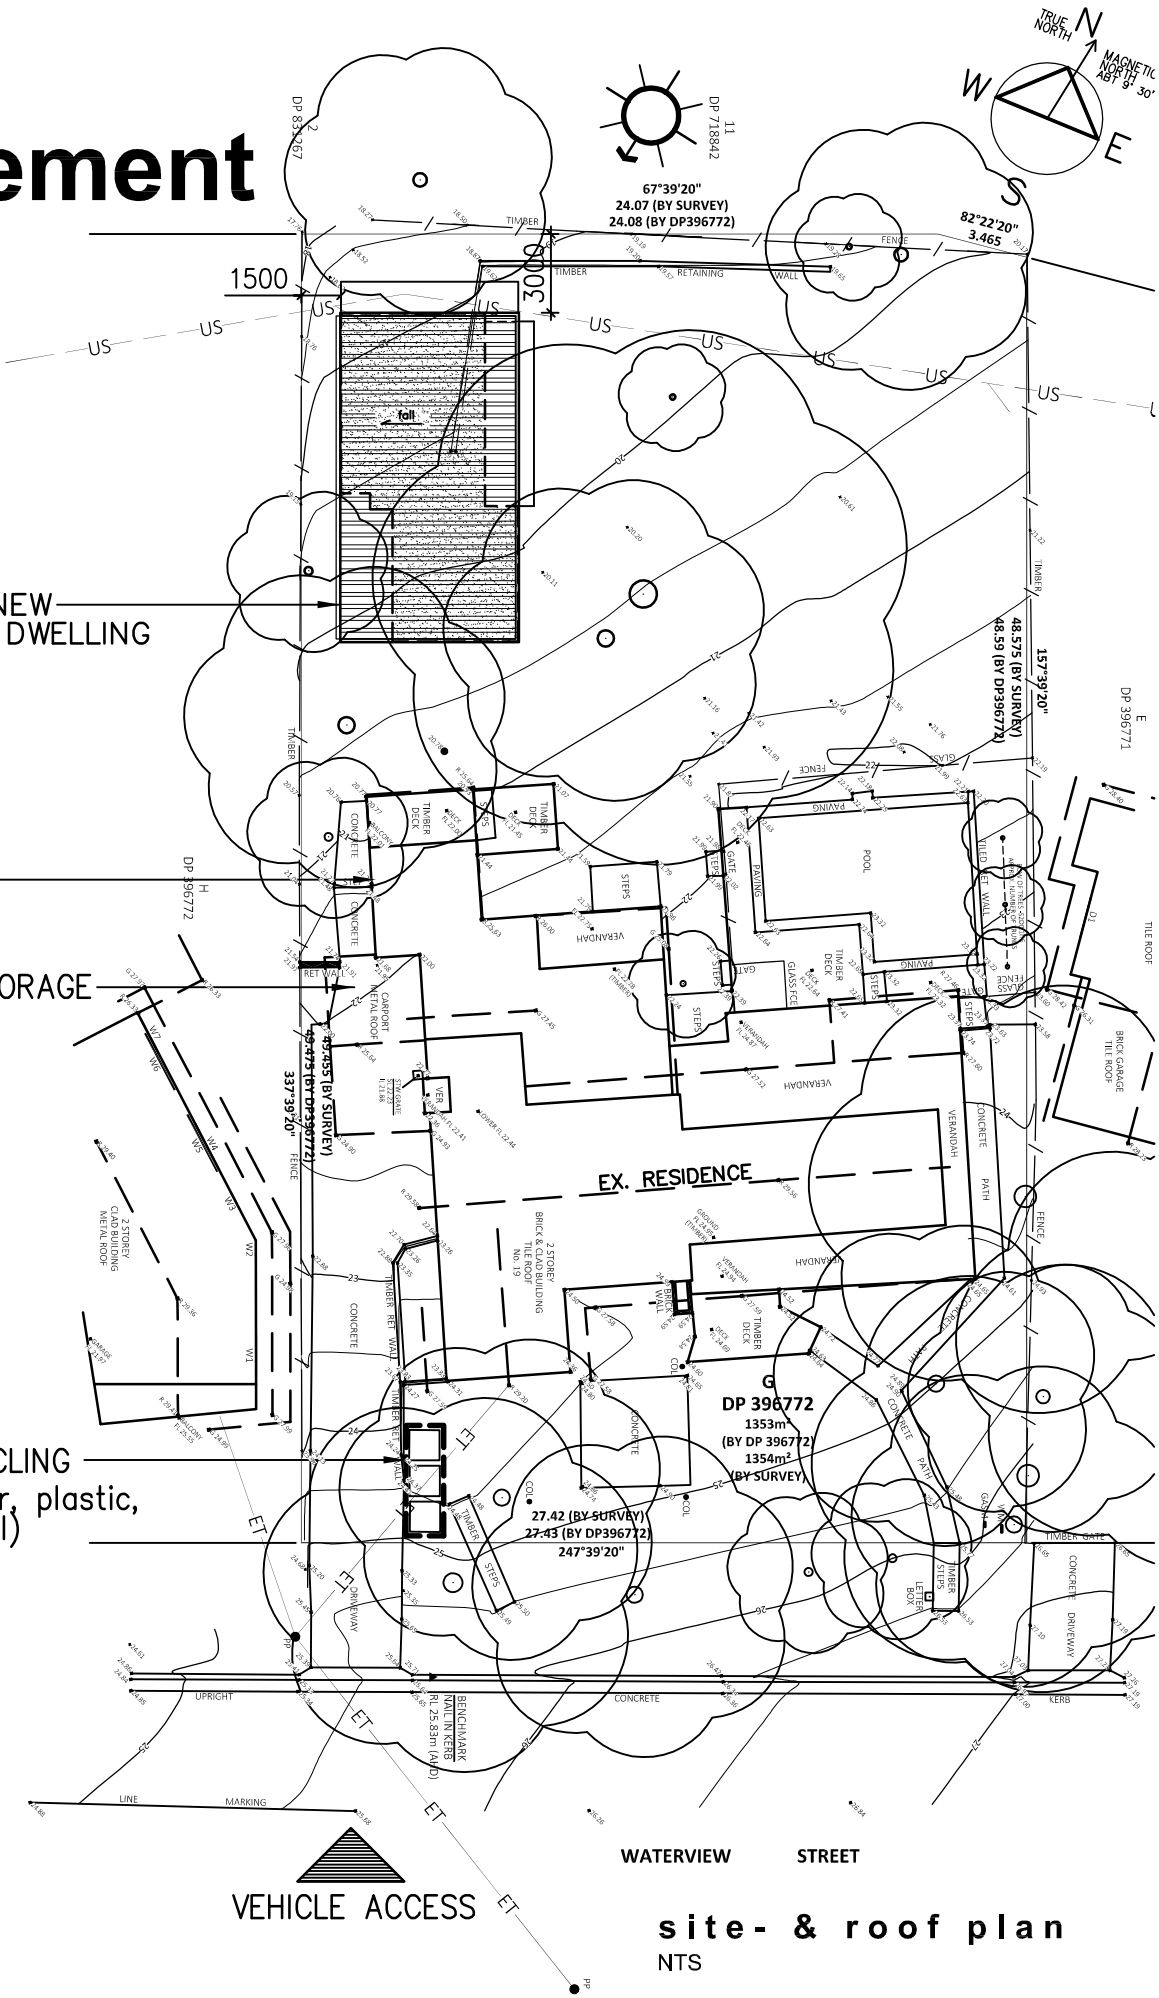

WATERVIEW STREET

site- & roof plan
NTS