

<b>Contact Us</b>		<b>Office Use Only</b>									
The General Manager, 725 Pittwater Road, Dee Why NSW 2099 or Customer Service Centre, Northern Beaches Council DX9118 Dee Why											
<b>Email</b>	council@warringah.nsw.gov.au										
<b>Fax</b>	9942 2606										
If you need help lodging your application call Customer Service on (02) 9942 2111 or come in and talk to us at the Civic Centre, Dee Why.											

**Part 1: Declaration**

<b>1. DECLARATION</b>	
I hereby certify that the shadow diagrams submitted with the proposal at	
<b>Address</b>	9 OCEAN ROAD PALM BEACH
<b>For the erection of Description of development</b>	NEW SWIM RESIDENCE
<ul style="list-style-type: none"> <li>In accordance with the survey (prepared by a registered surveyor) which is required to be submitted with the application</li> <li>Drawn to true north</li> <li>Indicate shadow cast by the proposal at 9am, noon, 3pm, 21 June</li> <li>To indicate the shadow cast by existing buildings and structures on the site and in the surrounding area</li> </ul>	


**Part 2: Certification**

<b>2. CERTIFIER</b>			
<b>Title</b>	<input checked="" type="radio"/> Mr <input type="radio"/> Mrs <input type="radio"/> Ms <input type="radio"/> Other		
<b>Full family name (no initials) (or Company)</b>	JONES		
<b>Full given names (no initials) (or A.C.N)</b>	CIPRIAN		
<b>Phone</b>	0400 044 277	<b>Alternate</b>	
<b>Mobile</b>		<b>Fax</b>	
<b>Qualification (i.e. Architect, Planner, Computer Technician, Surveyor)</b>	ARCHITECT -		

**Part 3: Signature**

<b>3. APPLICANT(S) SIGNATURE</b>	
<b>Signature</b>	C. Jones
<b>Date</b>	10.11.2019





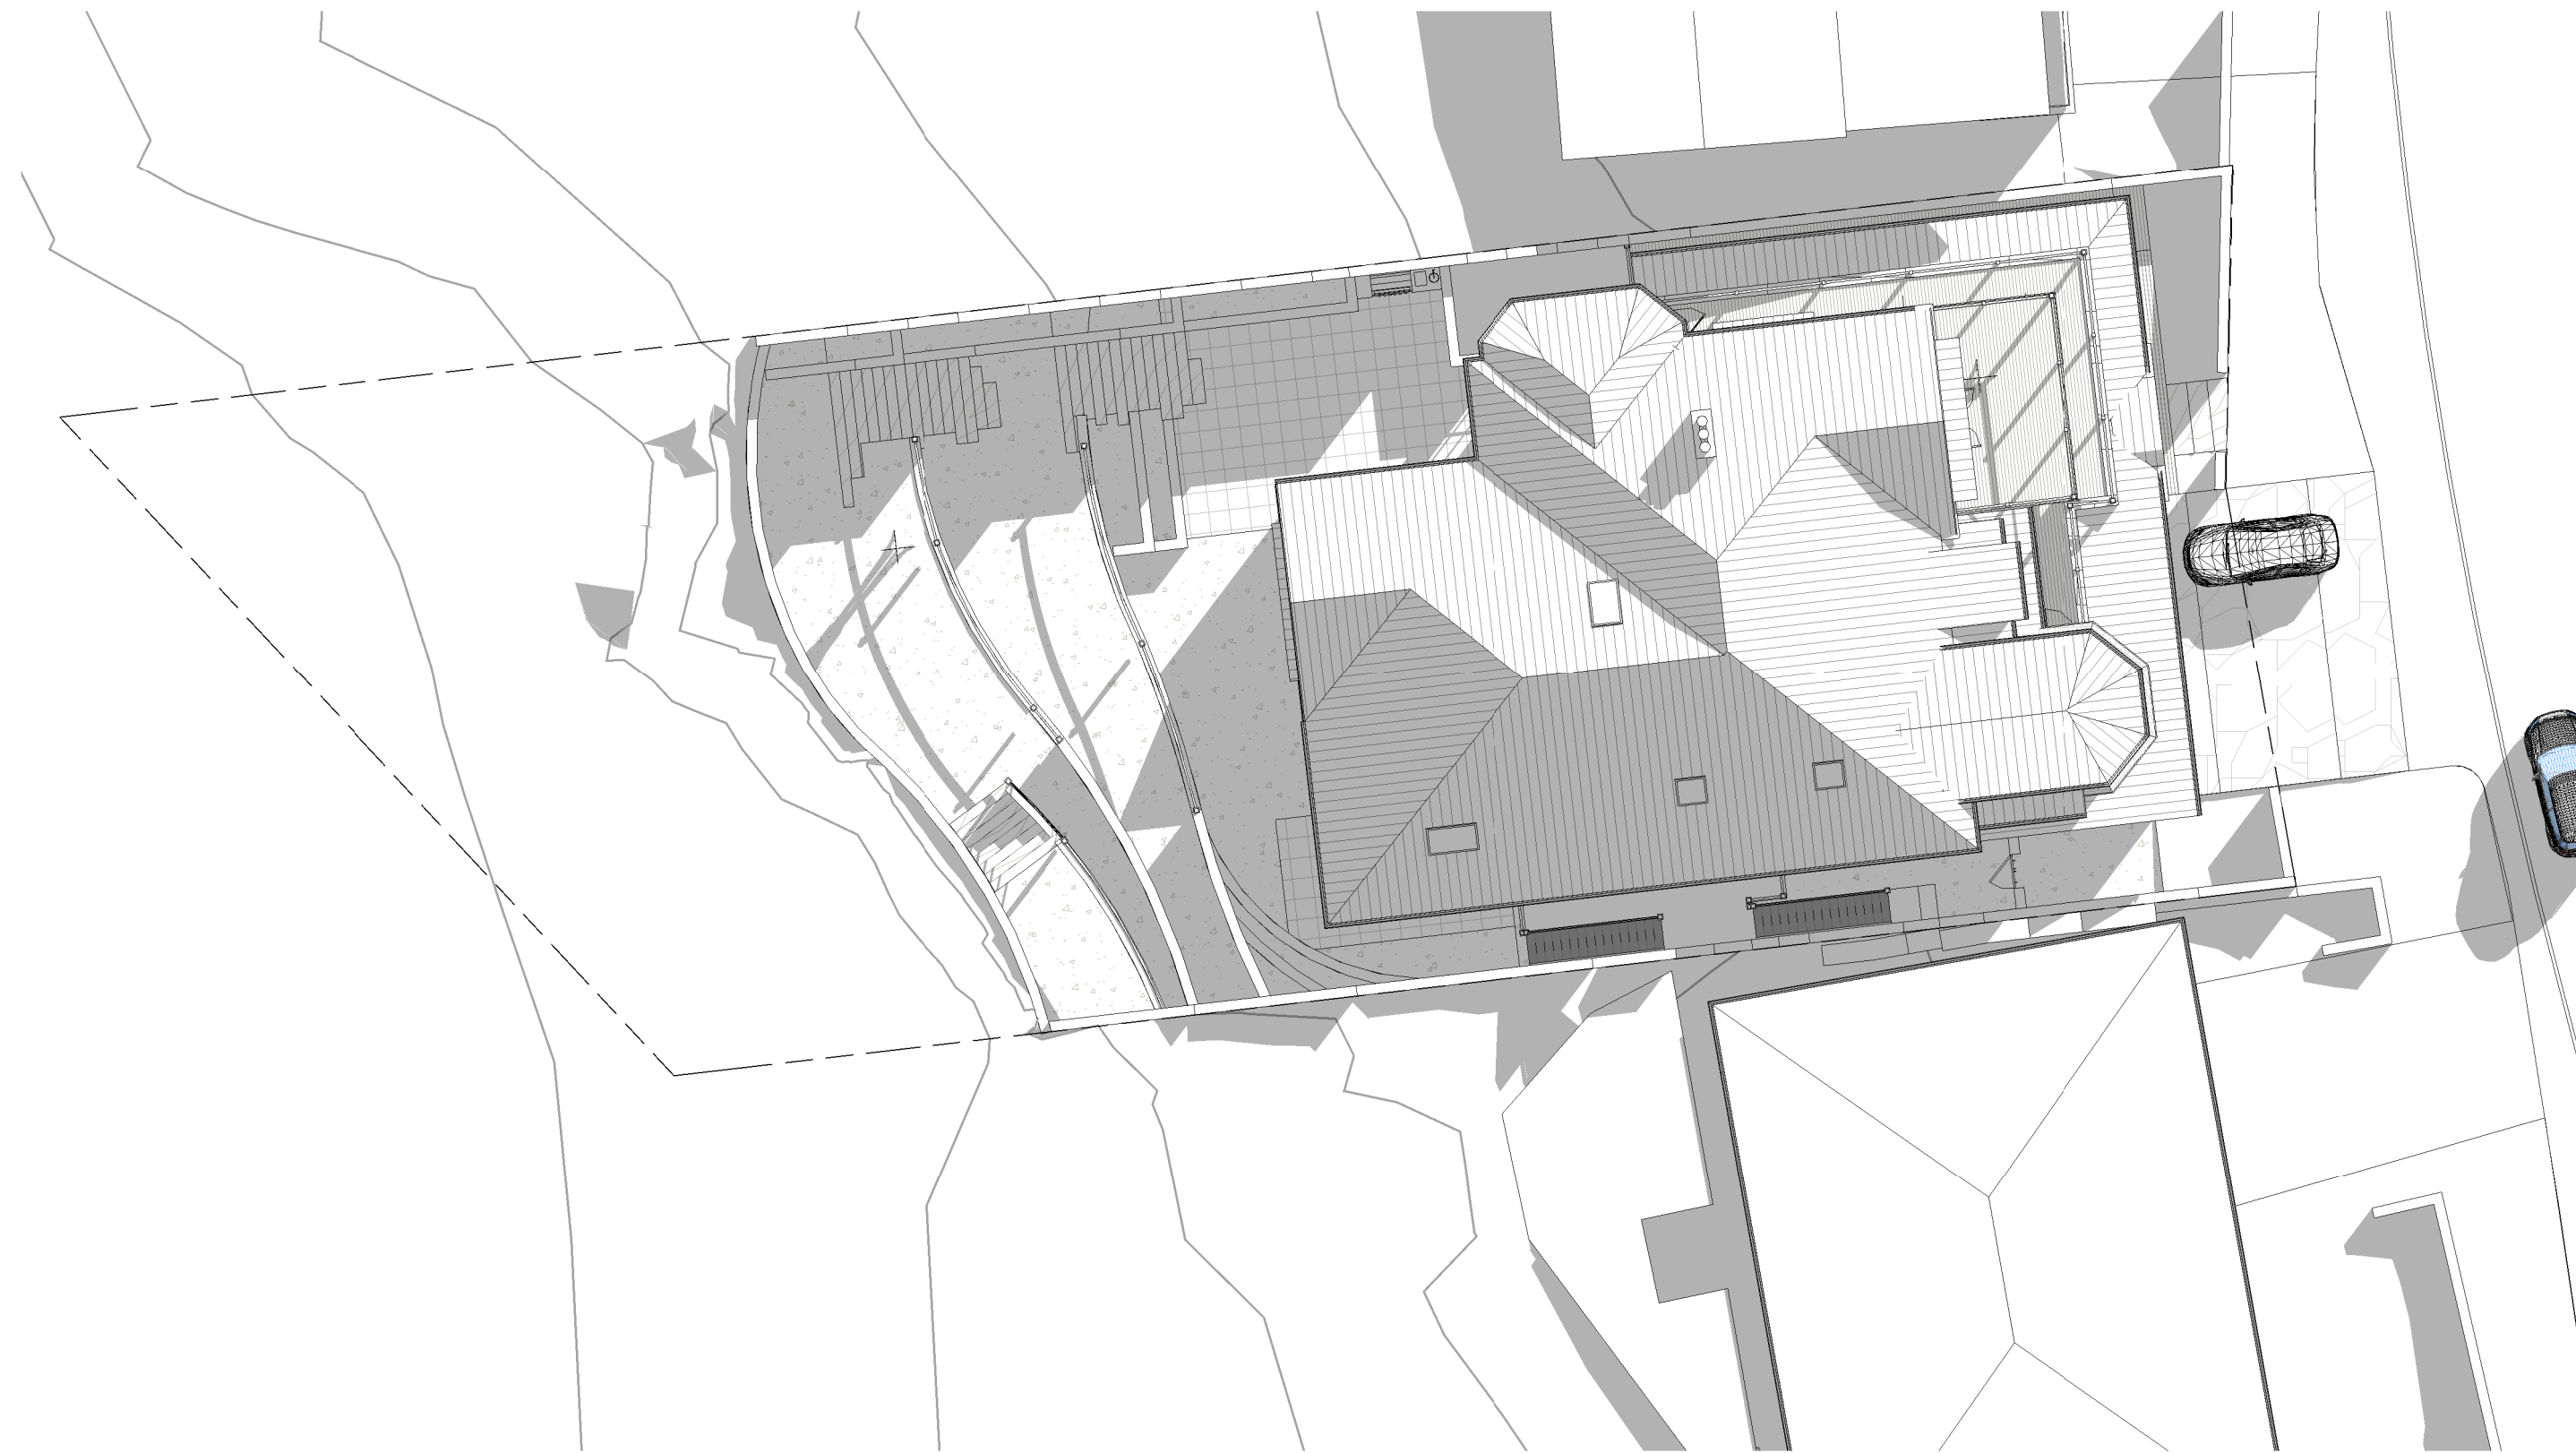

1 SHADOWS - WINTER SOLSTICE 9AM  
1 : 200



2 SHADOWS - WINTER SOLSTICE 12 NOON  
1 : 200

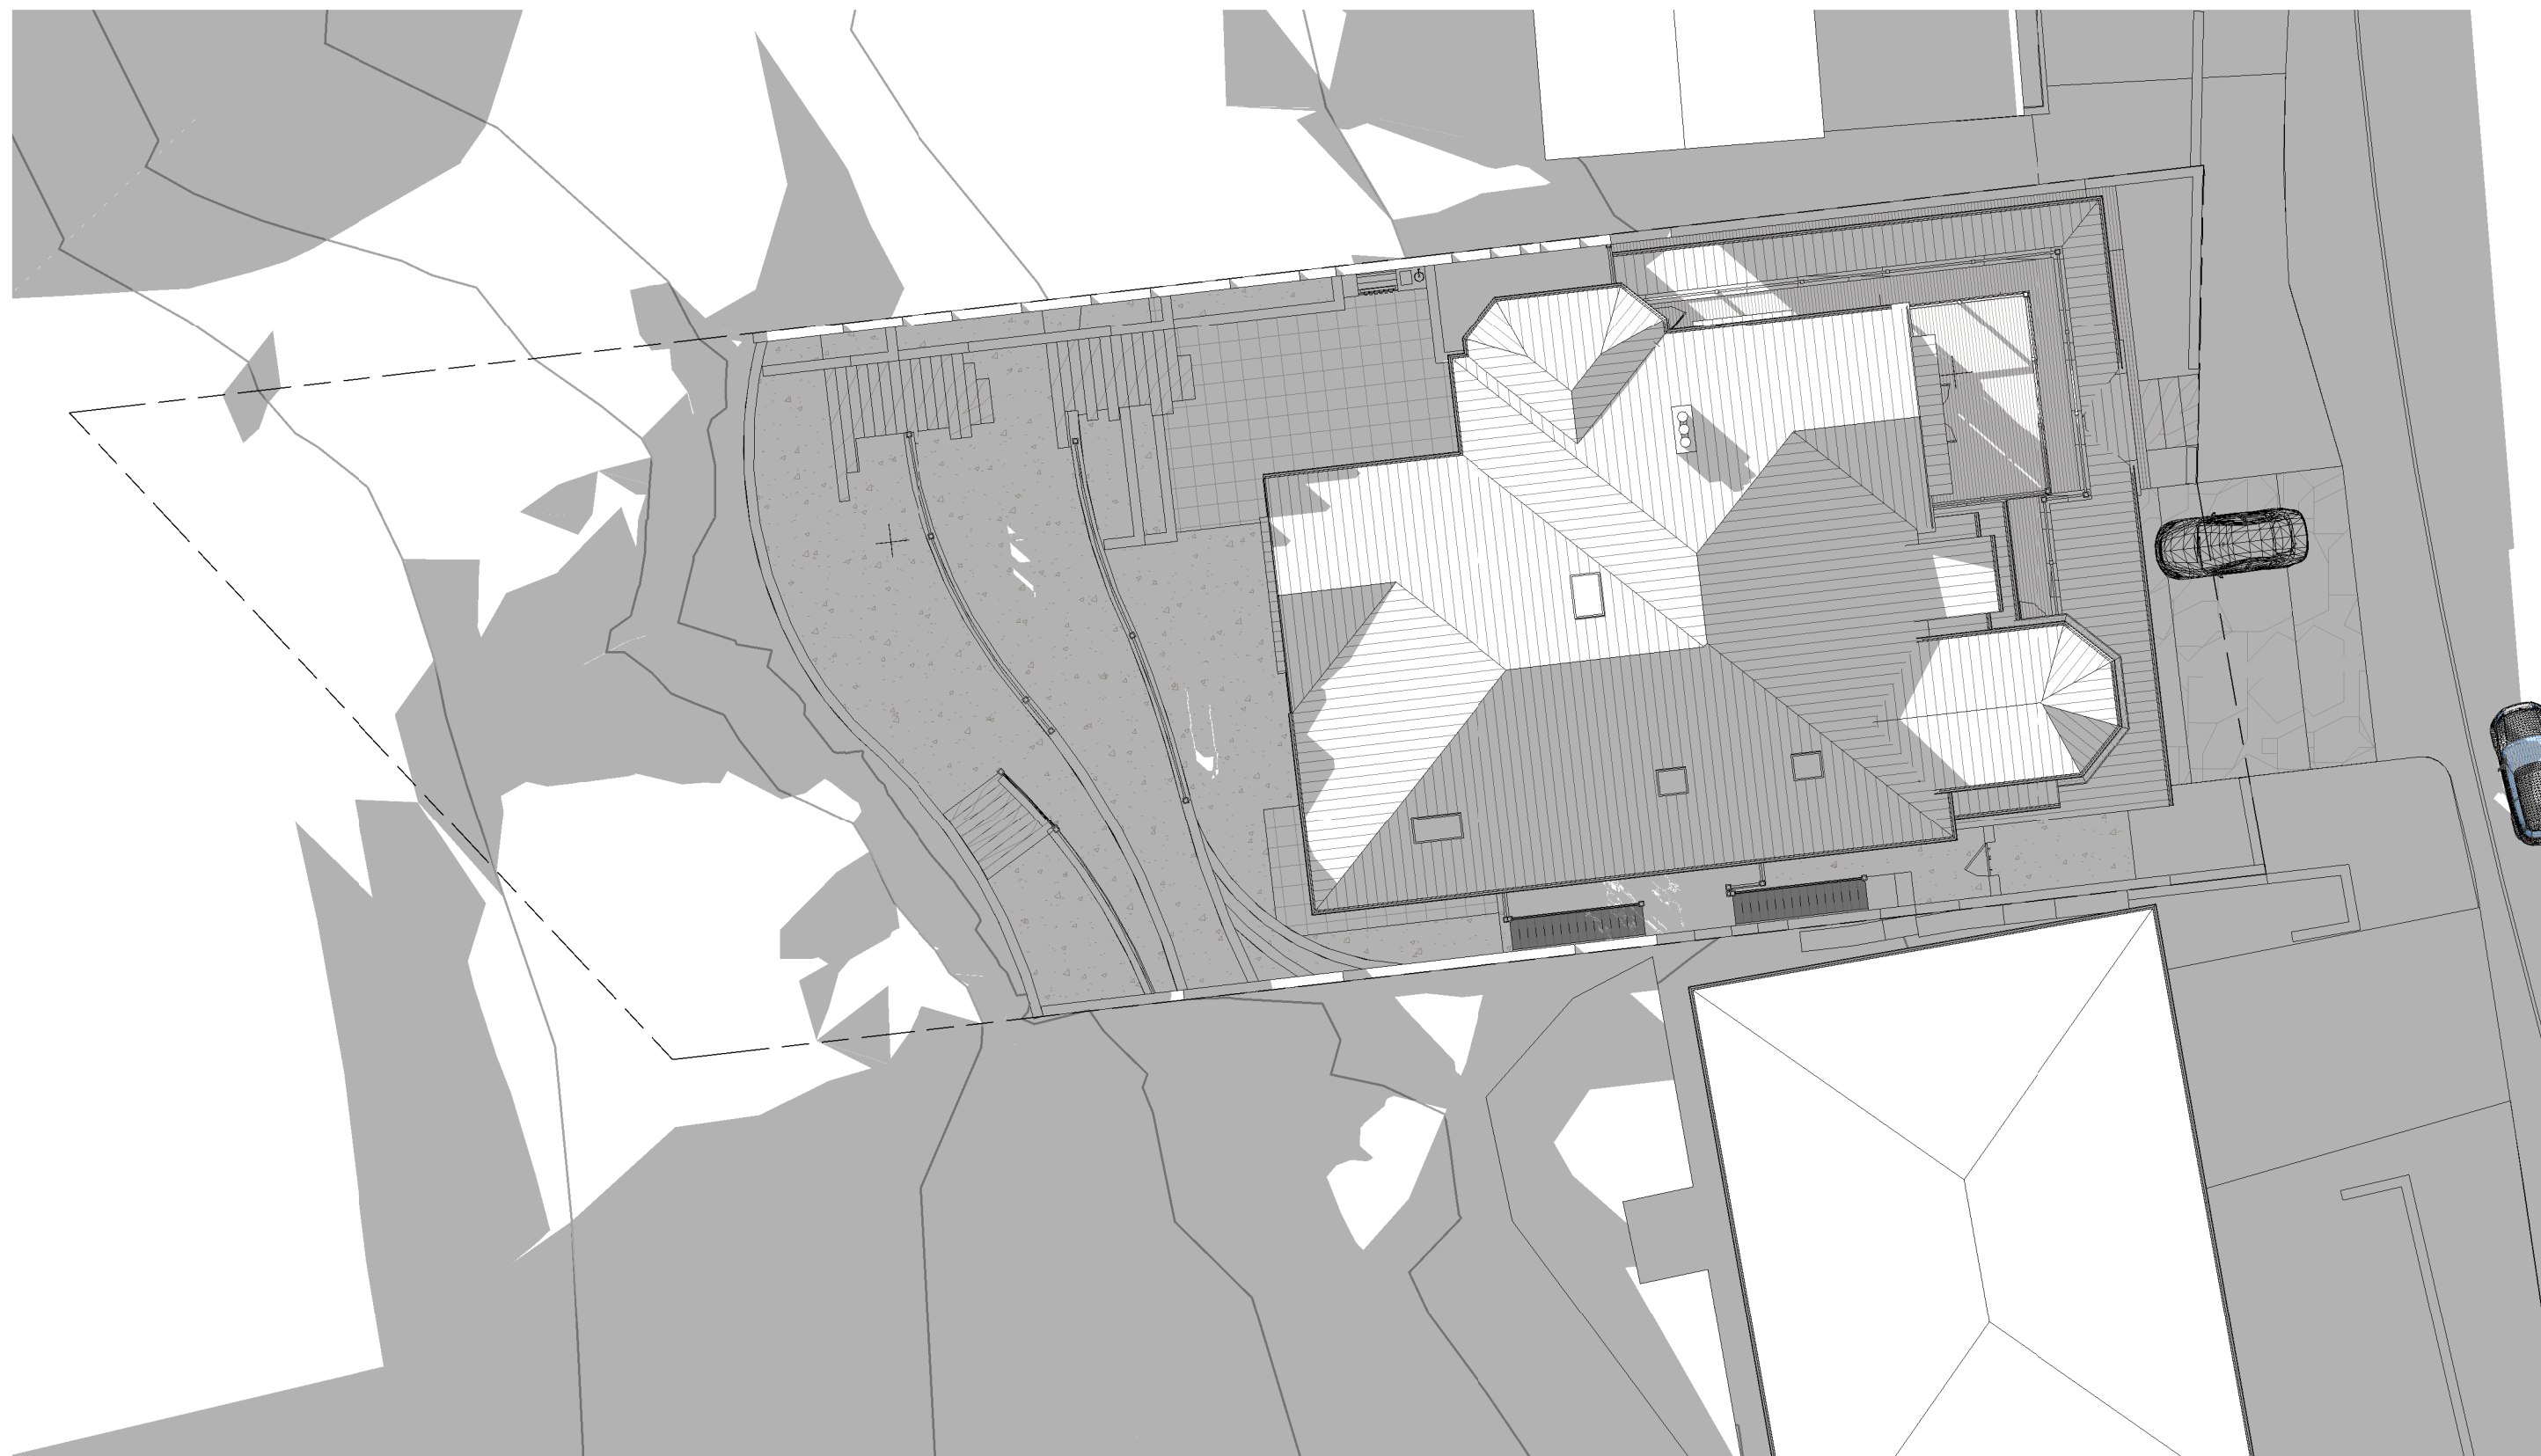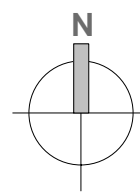

3 SHADOWS - WINTER SOLSTICE 3PM  
1 : 200

D 06/01/2020 DA SUBMISSION TO COUNCIL  
REVISION

CLIENT JOHN BUBB AND  
CHRISTINA NEUMANN-BUBB

PROJECT DEVELOPMENT APPLICATION  
PROPOSED NEW HOUSE

LOCATION 9 OCEAN ROAD PALM BEACH

**map** architecture + interiors

L1/255-259 Pacific Highway North Sydney NSW 2060  
t: 0400 044 277 e: info@mapai.com.au

**SHADOWS - WINTER SOLSTICE**

DATE SEPTEMBER 2019	SCALE 1 : 200	DRAWN BY GJ	CHECKED BY Checker
PROJECT NO. 1907	DWG NO. <b>DA-501</b>	<b>D</b>	

6/01/2020 4:12:39 PM