





THIS PLAN IS TO BE READ IN  
CONJUNCTION WITH  
THE CONDITIONS OF DEVELOPMENT  
CONSENT


DA2019/1273

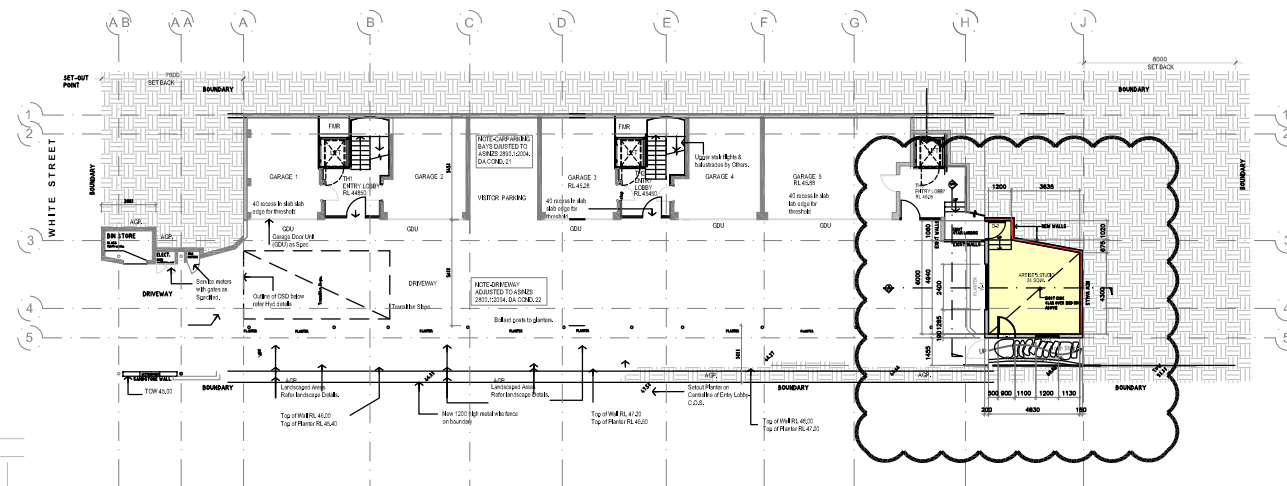

2 KEYPLAN  
1: 100 @ A1  
1: 50 @ A3

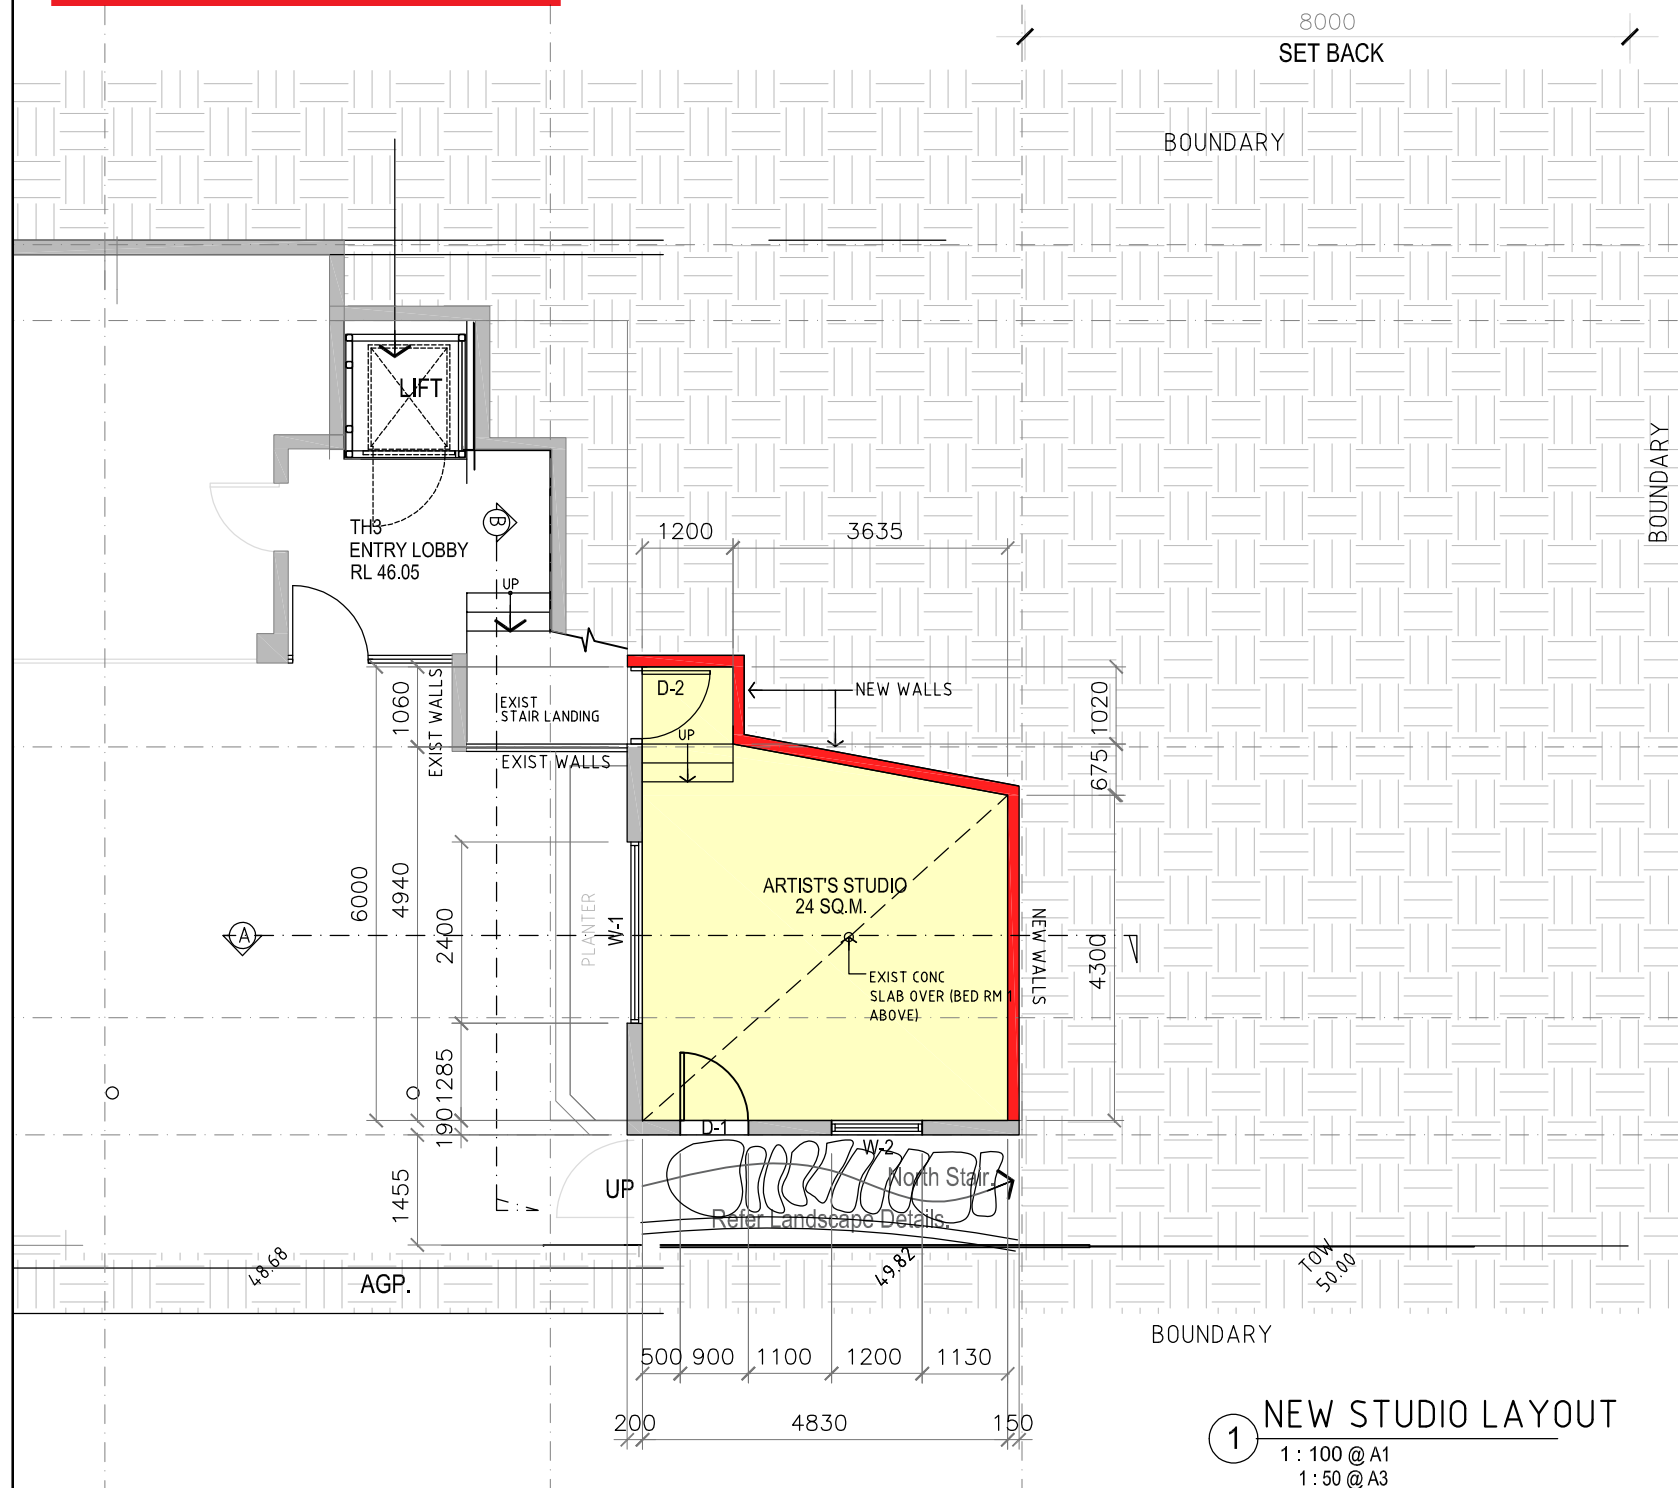


1 NEW STUDIO LAYOUT  
1: 100 @ A1  
1: 50 @ A3

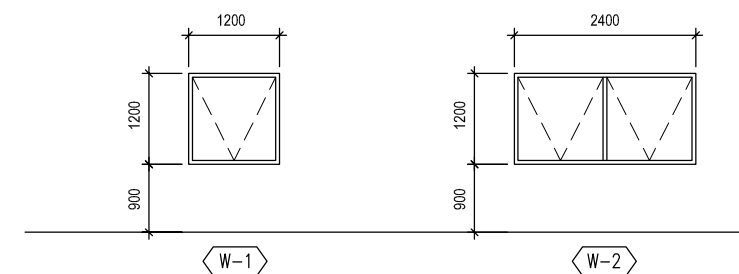

WINDOW  
TYPE: AWNING WINDOW  
FRAME: ALUMINUM FRAME  
FINISH: POWDER COATED  
GLASS: CLEAR GLASS  
ACCESSORIES: STANDARD  
FLYSCREEN WINDERS

LOCATION  
LEVEL 1 - STUDIO

REQD. 1 SET

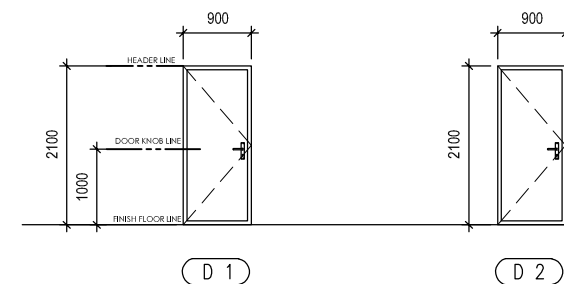

DOOR  
TYPE: FIRE RATED TIMBER DOOR

FRAME: STEEL FRAME  
SEMI-GLOSS PAINT FINISHED

FIRE RATING - 160 / 30  
SELF CLOSING  
WITH CERTIFICATE

LOCATION  
1F LEVEL - STUDIO ENTRY DOOR

REQD. 1 SET

DOOR  
TYPE: SWING TYPE SOLID MDF DOOR

FRAME: TIMBER FRAME  
GREY IRON BARK VENEER FINISHED

LOCATION  
1F LEVEL - SIDE ENTRY STUDIO

REQD. 1 SET

NOTES:

ALL DOORS ARE SHOWN FROM OUTSIDE HOUSE/ROOM

WINDOWS AND SKYLIGHTS  
SINGLE CLEAR GLASS UNLESS STATED

ALL WINDOWS SUITES ARE TO BE POWDER COATED ALUMINUM FRAME WITH SINGLE GLASS


WINDOWS SUITES ARE TO HAVE BASIX REQUIRED:  
U VALUE - 7.63  
SHGC - 0.75 OR BETTER UNLESS STATED

A CERTIFICATE IS TO BE PROVIDED WITH THESE RATINGS.

ALL DIMENSIONS ARE MEASURED TO OUTSIDE OF FRAME

CHECK ALL DIMENSIONS ON SITE PRIOR ORDERING WINDOWS. IF IN DOUBT ASK.

3 DOORS & WINDOWS SCHEDULE  
1: 100 @ A1  
1: 50 @ A3

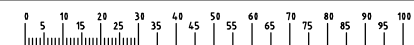

GENERAL NOTES

1. CONTRACTORS MUST VERIFY ALL DIMENSIONS ON SITE PRIOR TO THE COMMENCEMENT OF ANY WORK OR THE PREPARATION OF SHOP DRAWINGS.

2. FIGURED DIMENSIONS TO BE USED IN PREFERENCE TO SCALED DIMENSIONS.

USE OF THESE DRAWINGS

The design and details shown on these drawings are applicable to this project only and may not be reproduced in whole or in part or be used for any other project or purpose without the written permission of Woodhouse & Danks Pty. Ltd. with whom copyright resides.

No.	DATE	REVISION OR ISSUE	DWN.	CHK.	No.	DATE	REVISION OR ISSUE	DWN.	CHK.	No.	DATE	REVISION OR ISSUE	DWN.	CHK.

PROPOSED TOWNHOMES  
46 WHITE STREET BALGOWLAH

LEVEL 1 - STUDIO PLAN

WOODHOUSE & DANKS PTY LTD  
ARCHITECTS  
Suite 207 - Level 2, 20 Dale Street, Brookvale, NSW 2100  
T: (02) 9939 8810 F: (02) 9939 8830  
E: admin@woodhousedanks.com.au

11008


DWG. No. REV

X.1 -


SCALE 1:50 @ A3

DATE FEB 2019

DRAWN r.jo

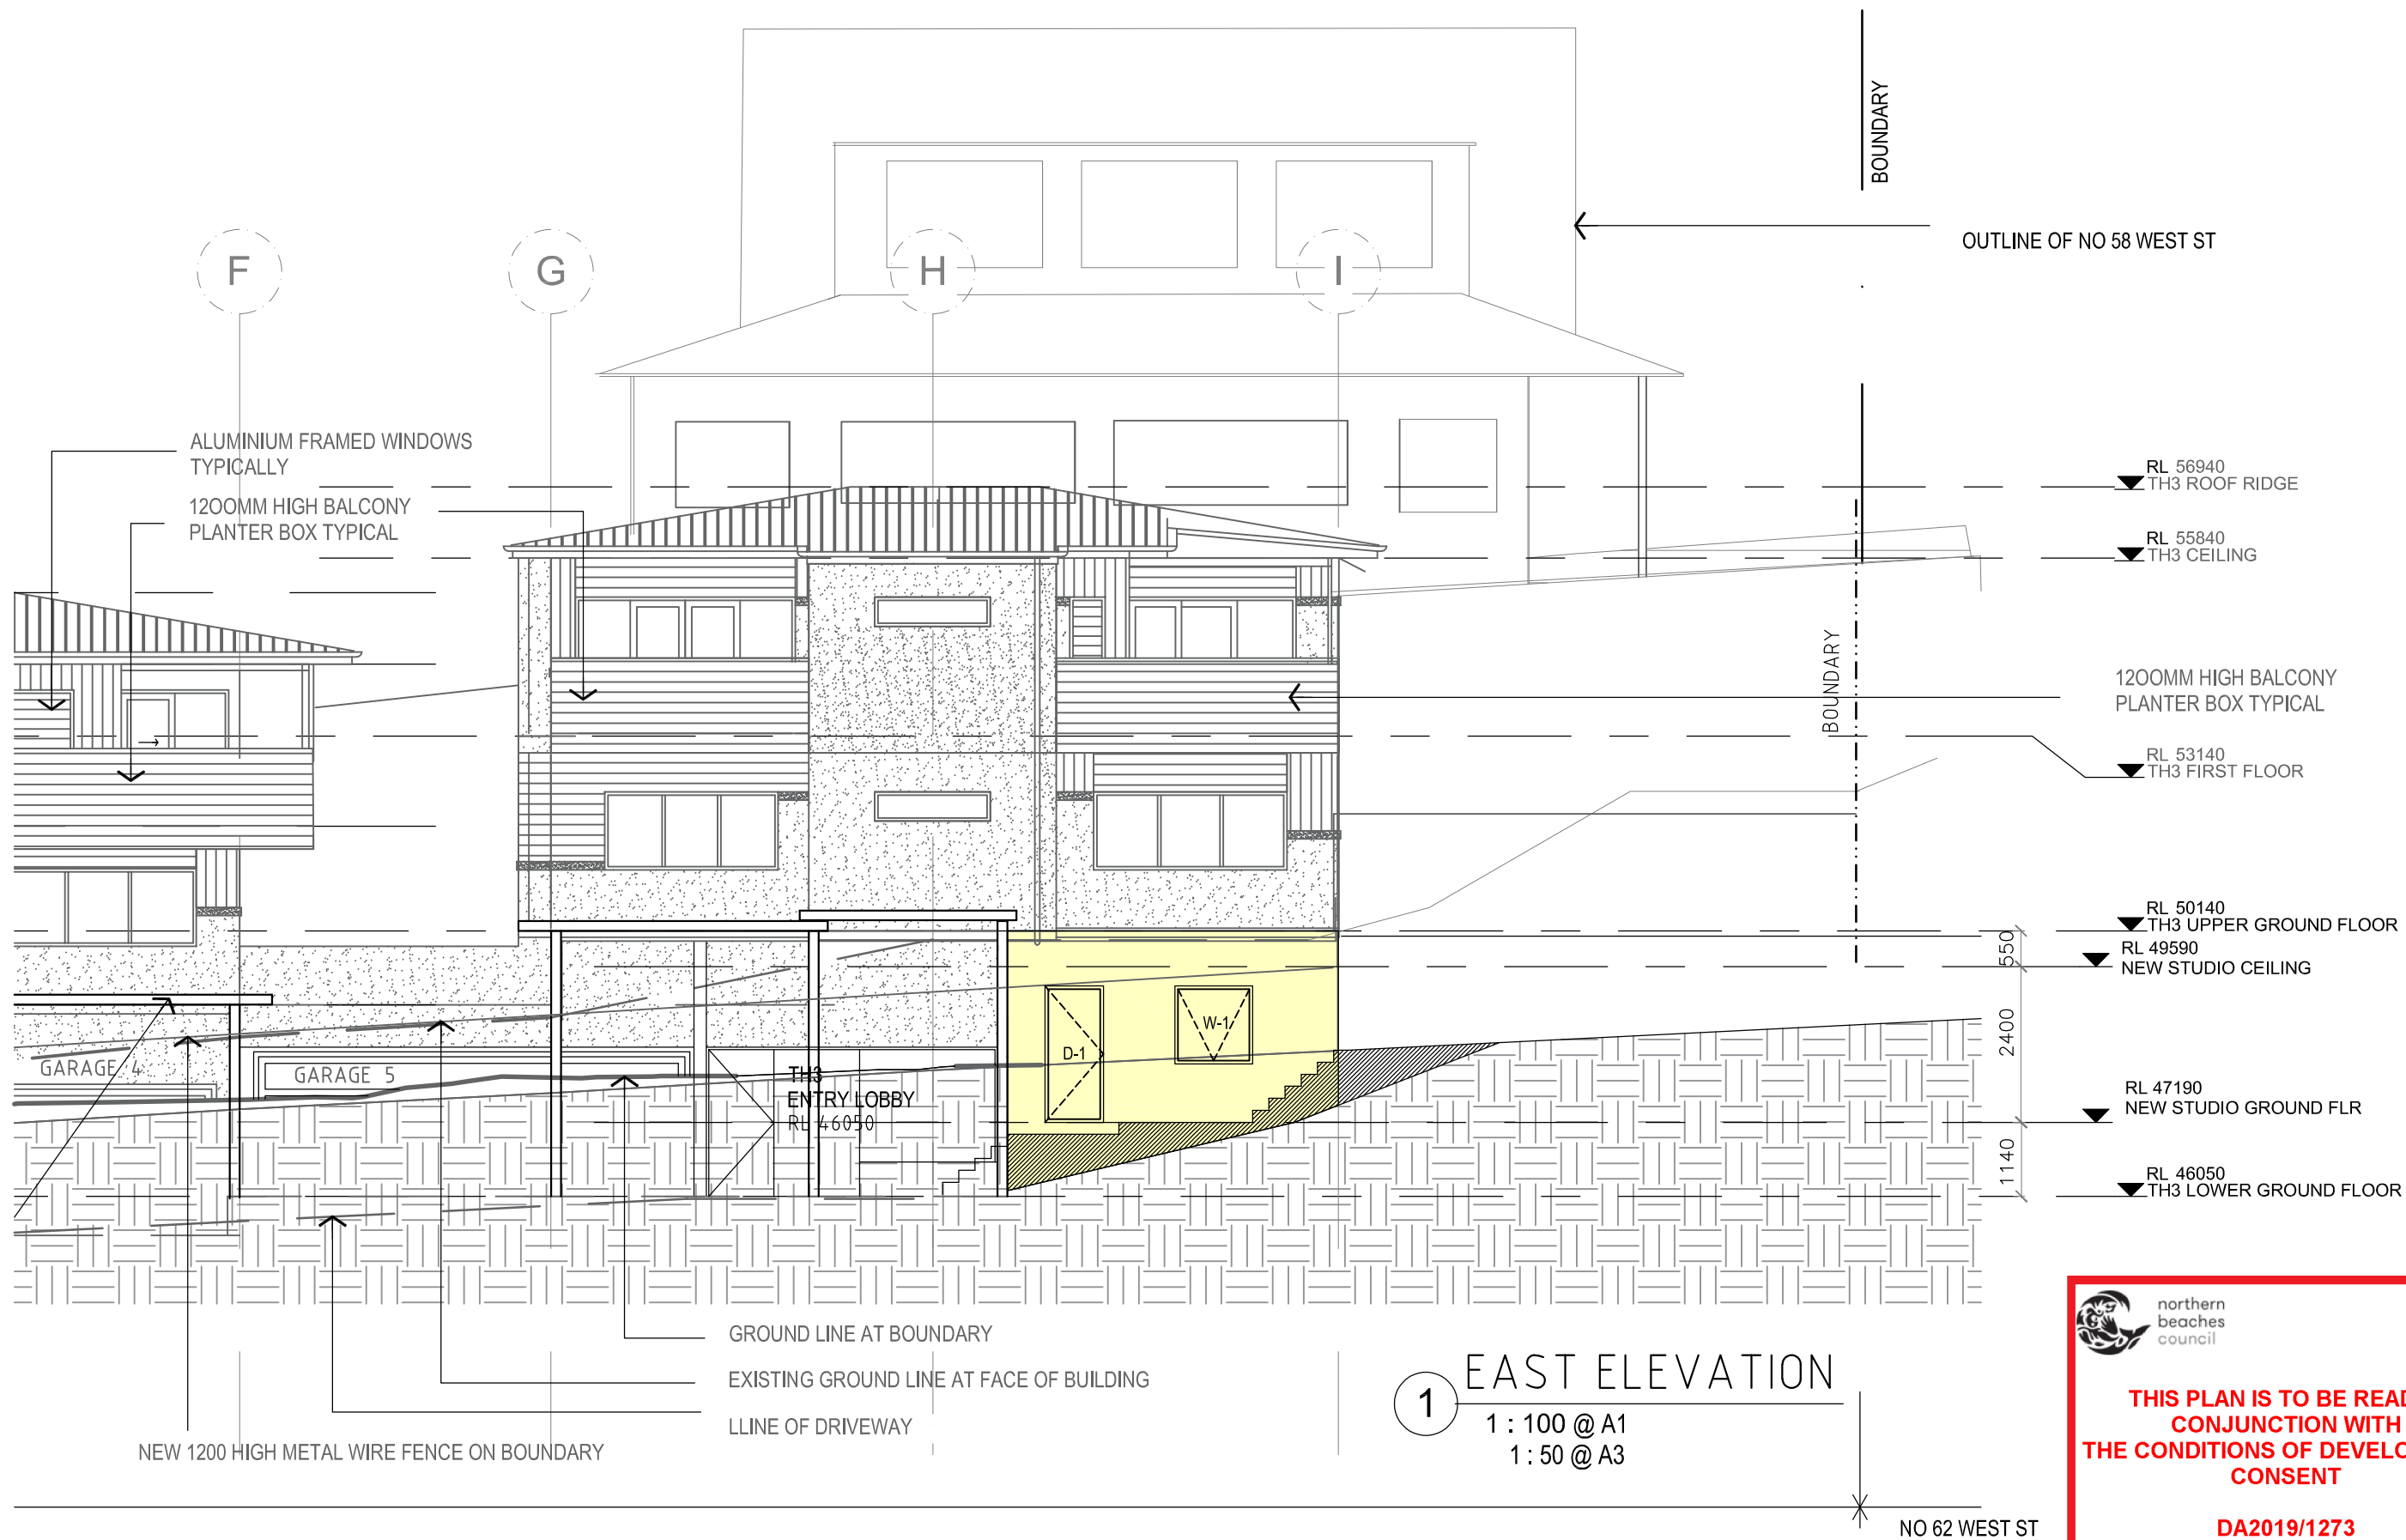

<div><div><div><div></div><div></div><div></div><div></div><div></div><div></div><div></div><div></div><div></div><div></div><div></div><div></div><div></div><div></div><div></div><div></div><div></div><div></div><div></div><div></div><div></div><div></div><div></div><div></div><div></div><div></div><div></div><div></div><div></div><div></div><div></div><div></div><div></div><div></div><div></div><div></div><div></div><div></div><div></div><div></div><div></div><div></div><div></div><div></div><div></div><div></div><div></div><div></div><div></div><div></div><div></div><div></div><div></div><div></div><div></div><div></div><div></div><div></div><div></div><div></div><div></div><div></div><div></div><div></div><div></div><div></div><div></div><div></div><div></div><div></div><div></div><div></div><div></div><div></div><div></di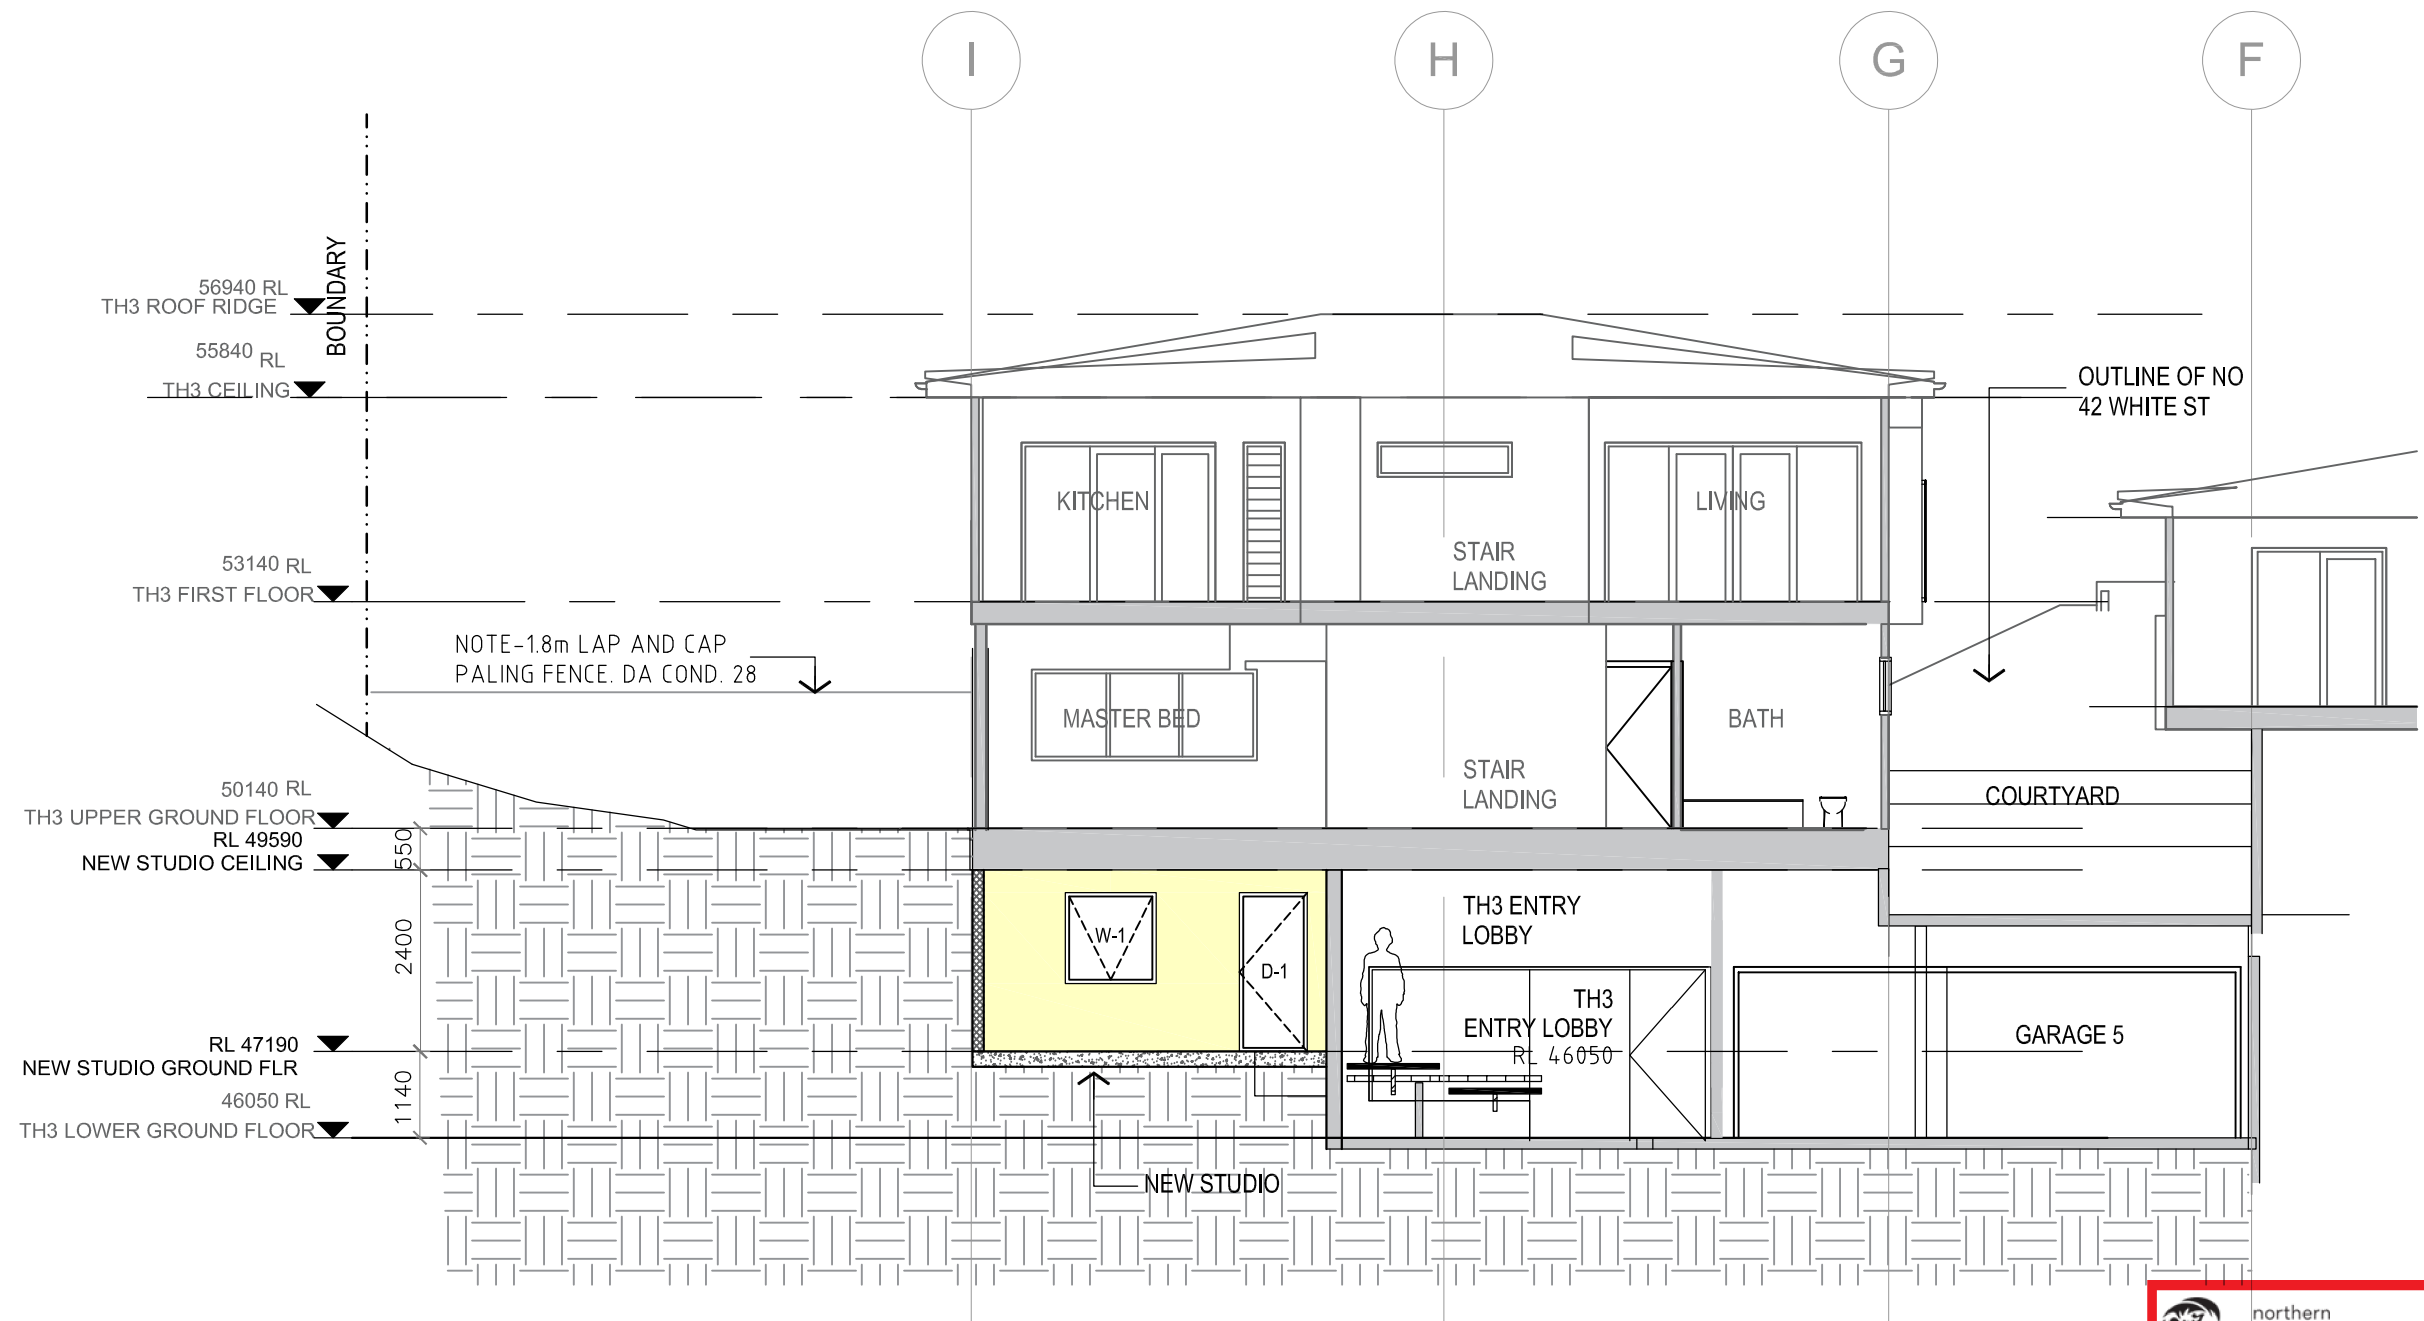


1 SECTION A  
1 : 100 @ A1  
1 : 50 @ A3



**THIS PLAN IS TO BE READ IN  
CONJUNCTION WITH  
THE CONDITIONS OF DEVELOPMENT  
CONSENT**

**DA2019/1273**

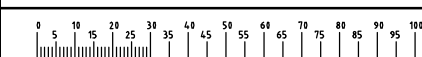

**GENERAL NOTES**  
1. CONTRACTORS MUST VERIFY ALL DIMENSIONS ON SITE PRIOR TO THE COMMENCEMENT OF ANY WORK OR THE PREPARATION OF SHOP DRAWINGS.  
2. FIGURED DIMENSIONS TO BE USED IN PREFERENCE TO SCALED DIMENSIONS.

**USE OF THESE DRAWINGS**  
The design and details shown on these drawings are applicable to this project only and may not be reproduced in whole or in part or be used for any other project or purpose without the written permission of Woodhouse & Danks Pty. Ltd. with whom copyright resides.

No.	DATE	REVISION OR ISSUE	DWN.	CHK.	No.	DATE	REVISION OR ISSUE	DWN.	CHK.	No.	DATE	REVISION OR ISSUE	DWN.	CHK.

PROPOSED TOWNHOMES  
46 WHITE STREET BALGOWLAH

STUDIO : SECTION-A



**WOODHOUSE & DANKS** PTY LTD  
ARCHITECTS  
Suite 207 - Level 2, 20 Dale Street, Brookvale, NSW 2100  
T: (02) 9939 8810 F: (02) 9939 8830  
E: admin@woodhousedanks.com.au

JOB No.  
**11008**  
DWG. No. REV  
**X.3** -  
DRAWN rjo

SCALE  
1:50@A3

DATE  
FEB 2019

CAD FILE: E:\STEPHEN FAYLE PROJ\146c White St bagowlah\Drawings

