



1 Shadow Diagram - 21st June 9am Existing  
N.T.S

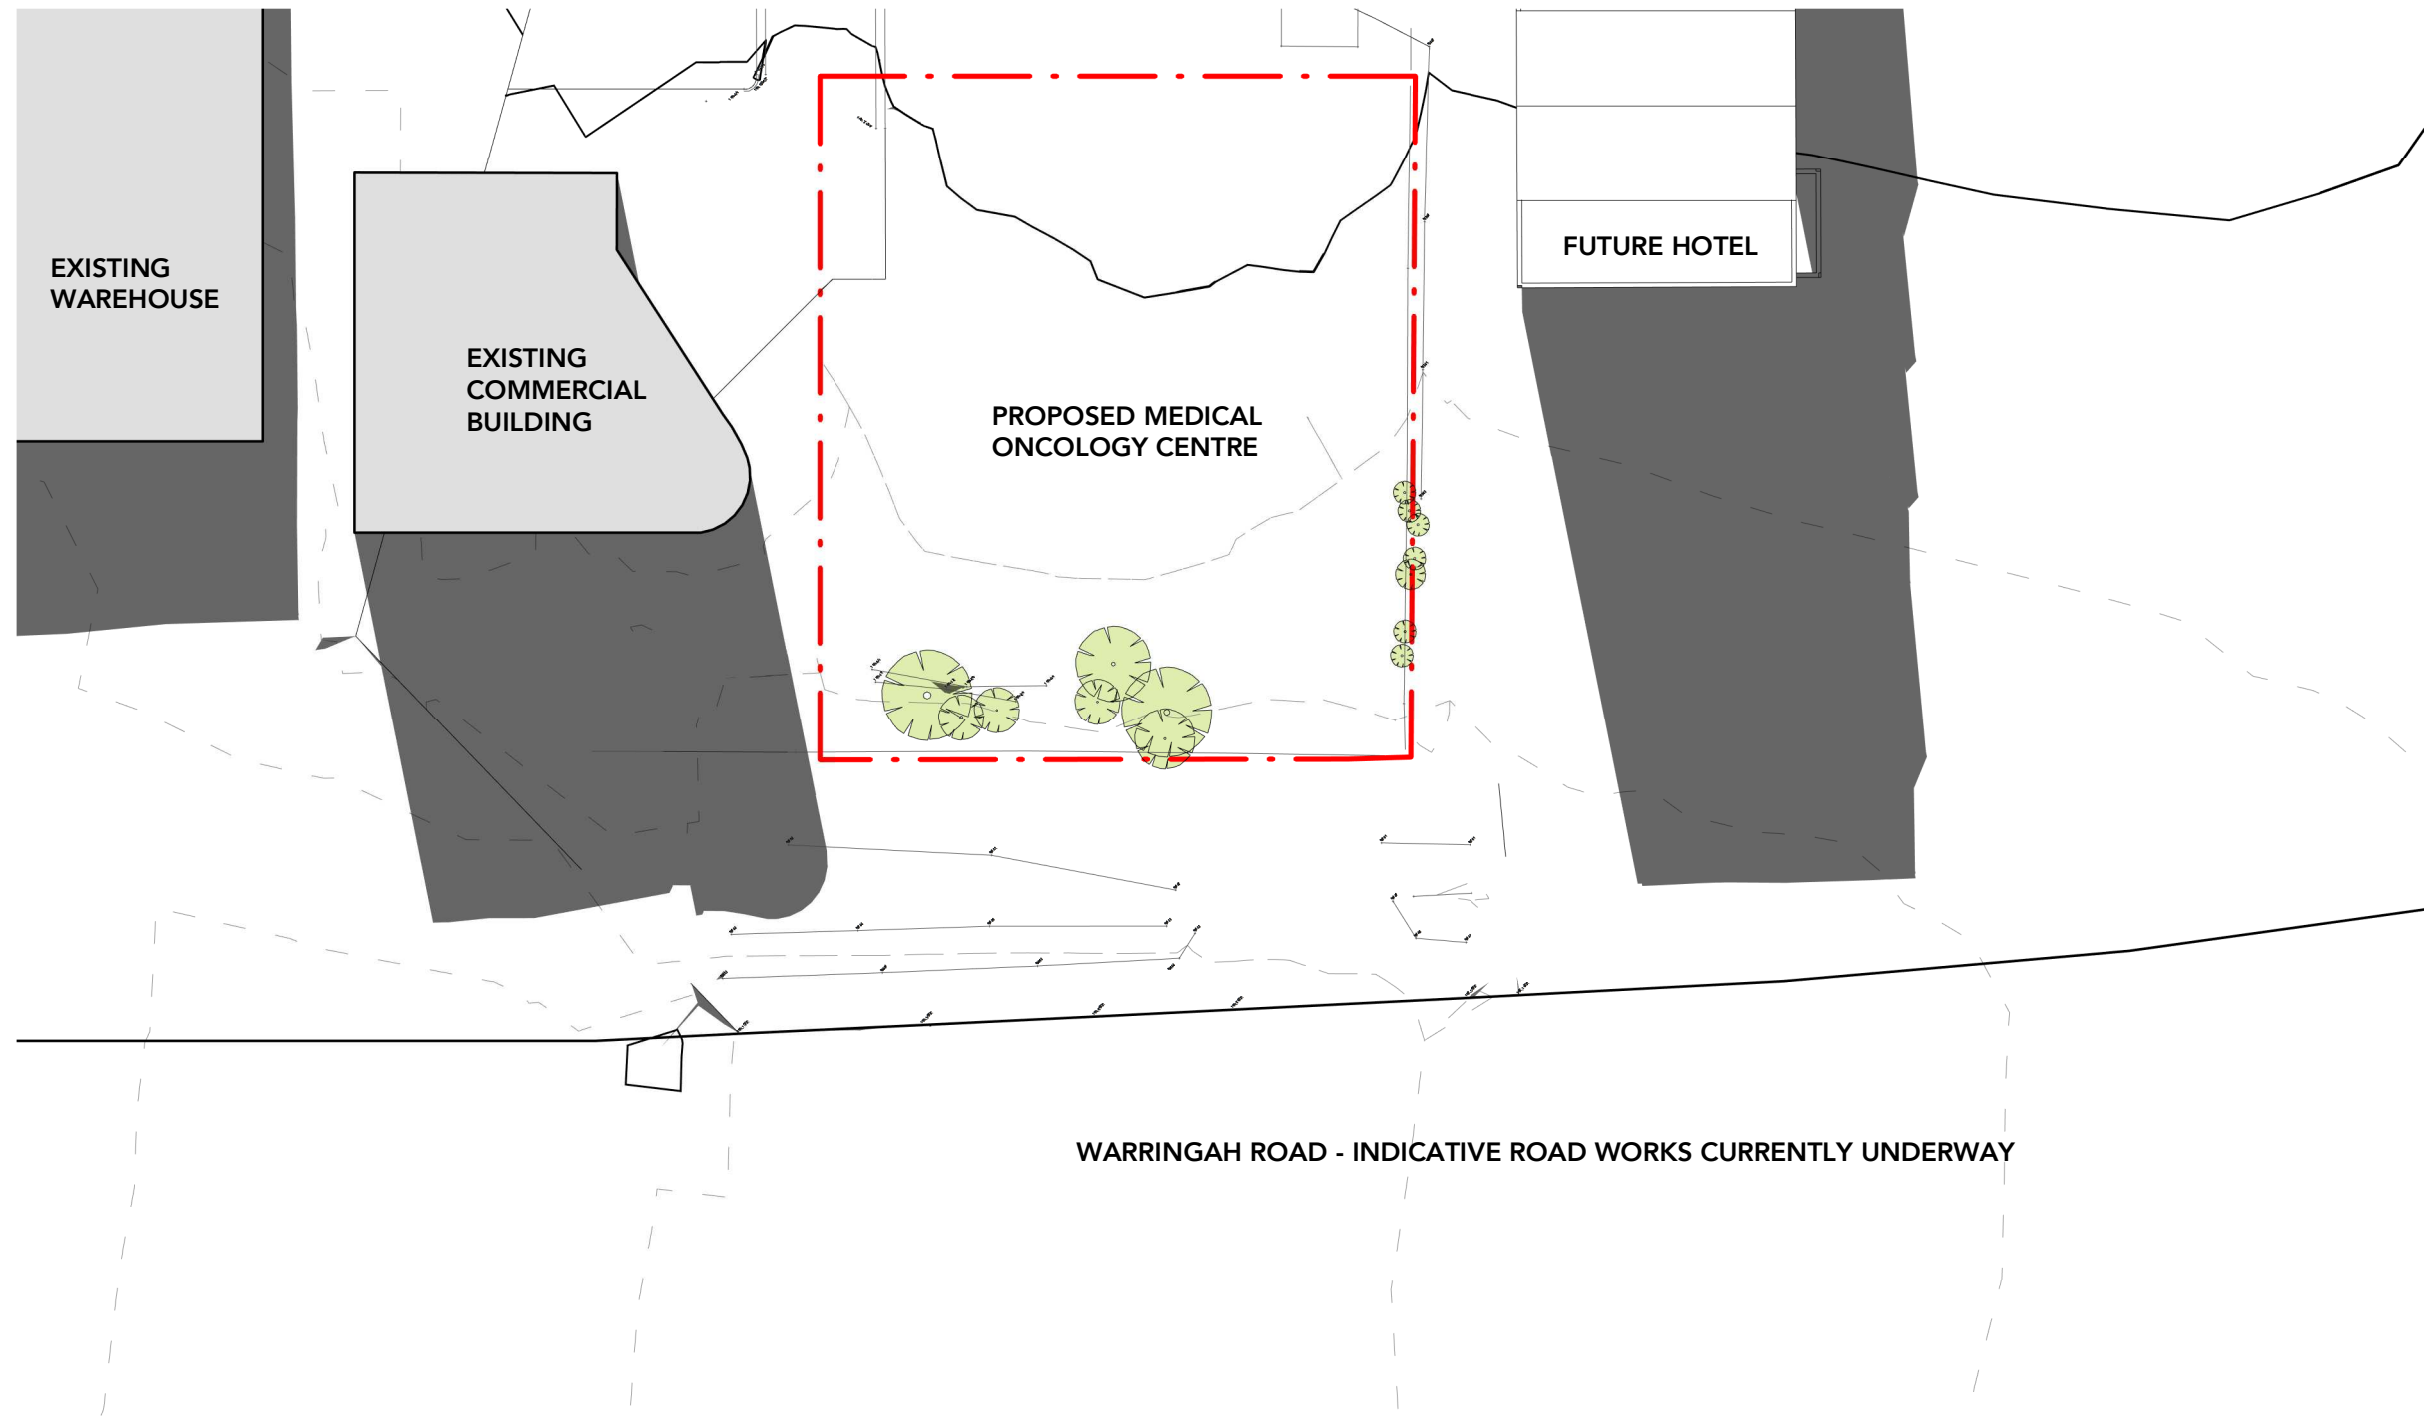

2 Shadow Diagram - 21st June 12pm Existing  
N.T.S

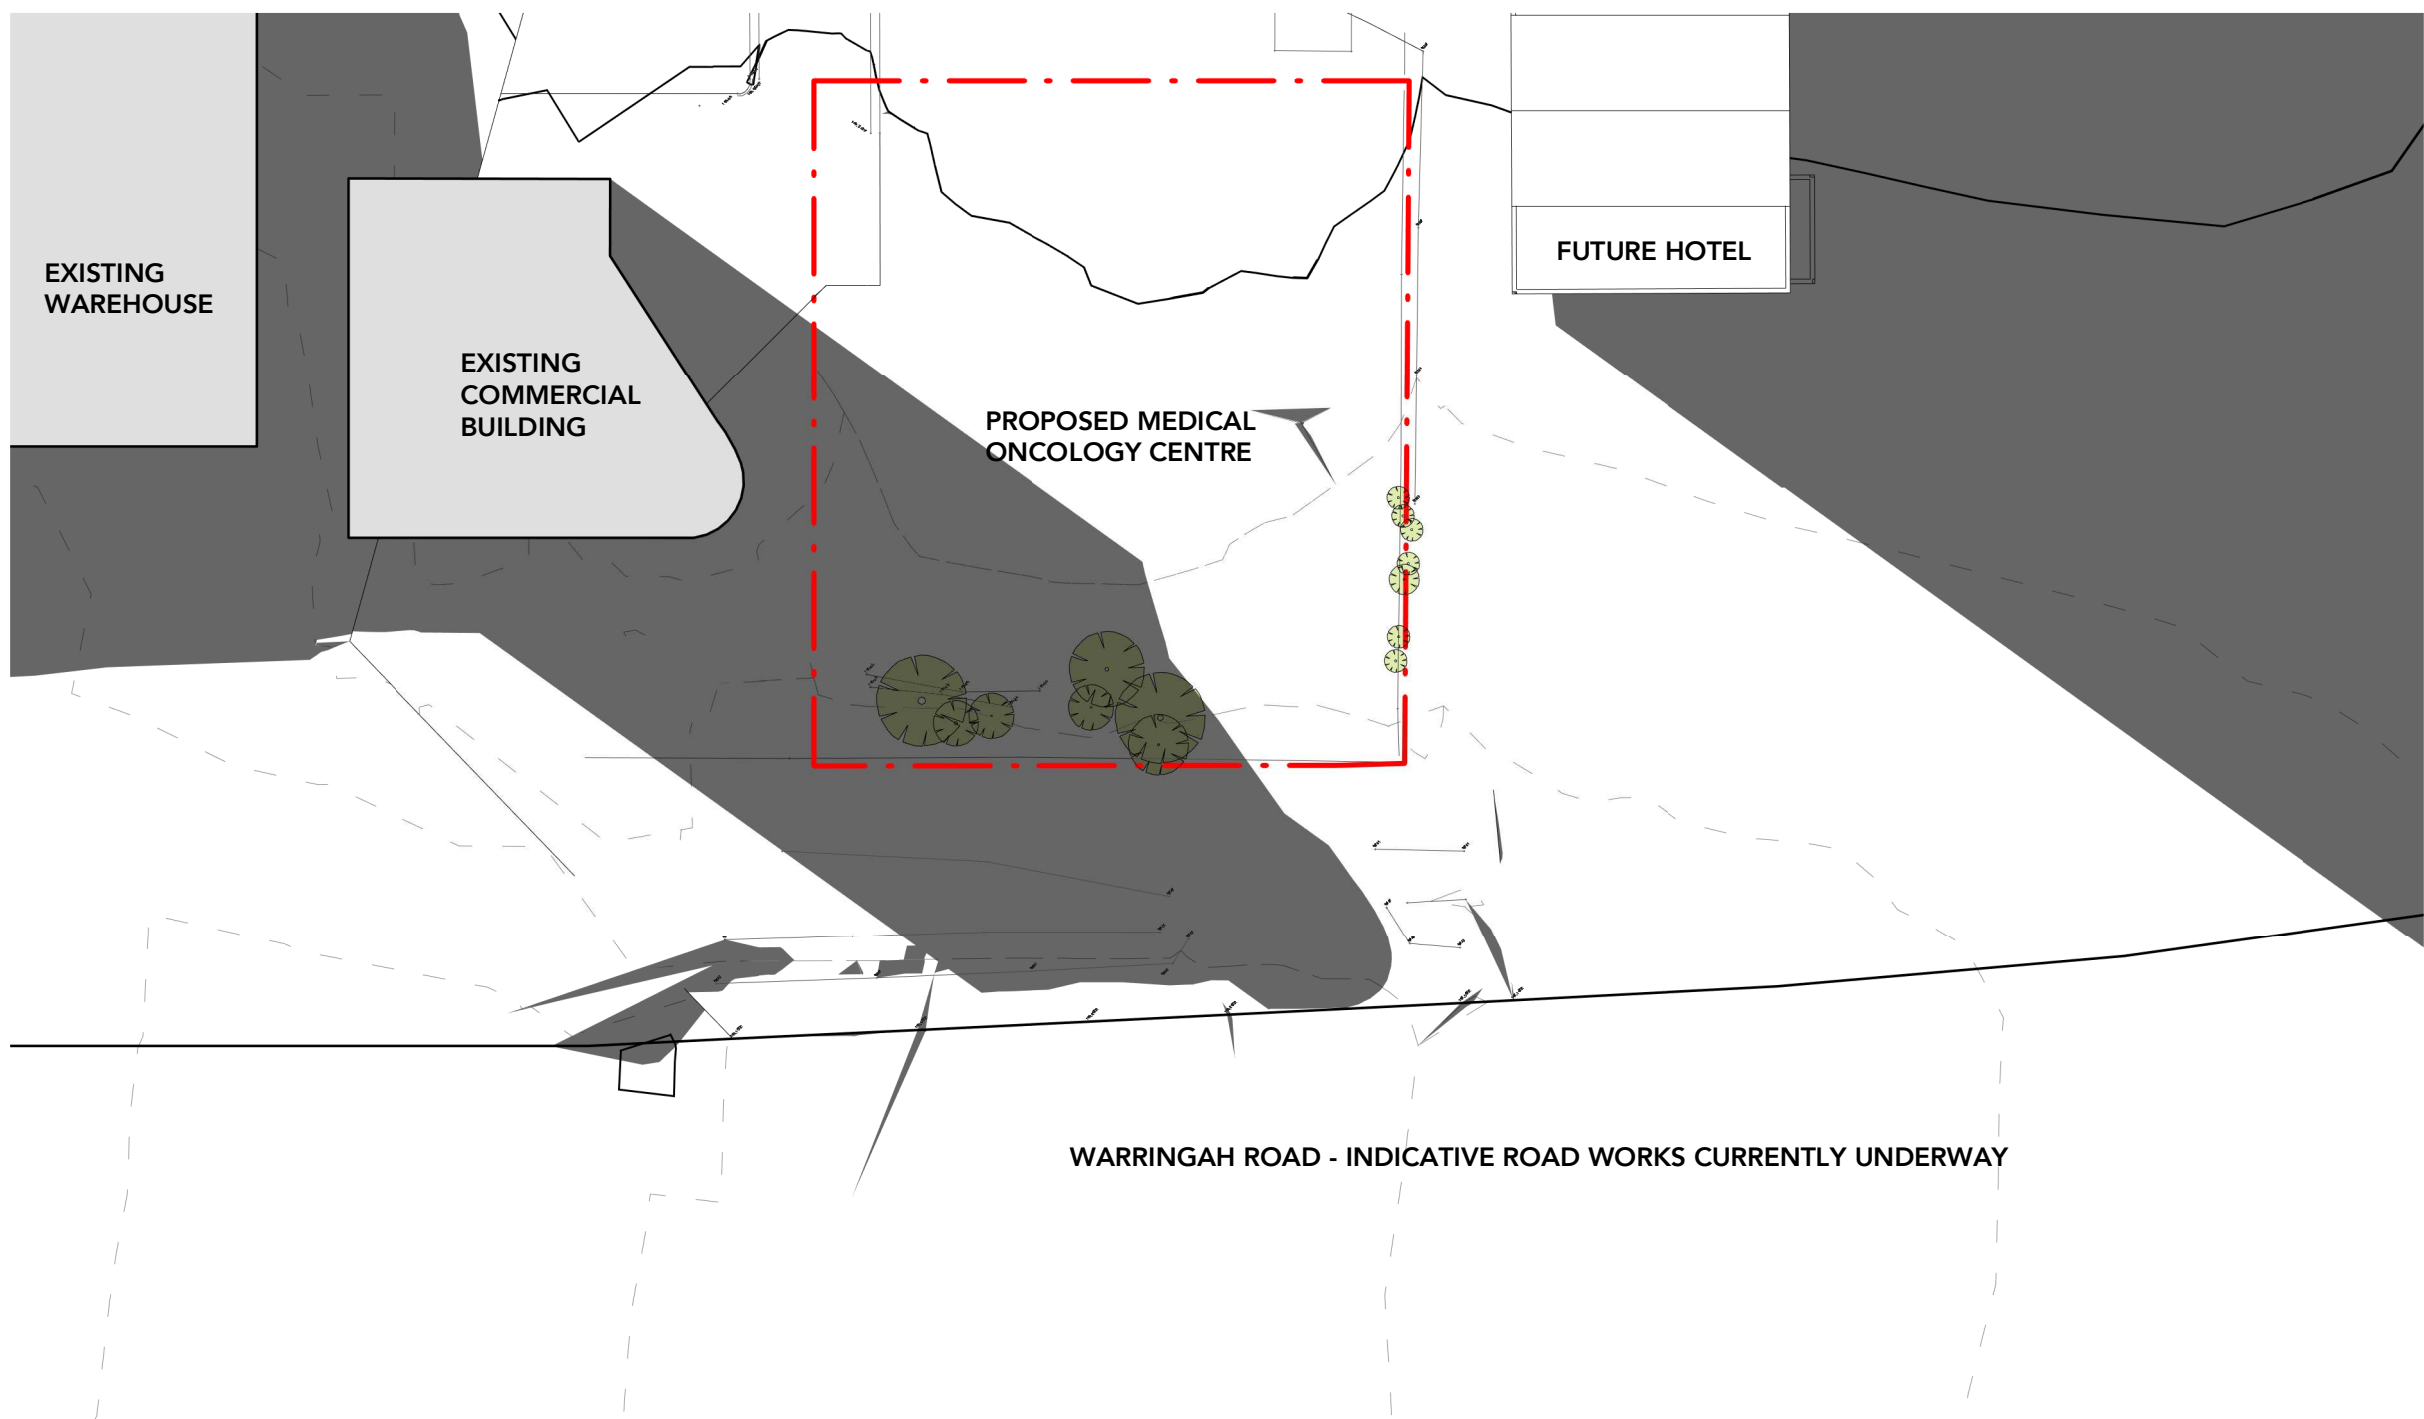

3 Shadow Diagram - 21st June 3pm Existing  
N.T.S

DRAWING STATUS:

DEVELOPMENT APPLICATION

Rev	Revision Description	Date
1	Draft DA Issue	30.08.19
2	ISSUE FOR DA	05.09.19

©Copyright Team 2 Architects  
This drawing is protected by copyright. All right are reserved. Unless permitted under the Copyright Act 1968, No part of this drawing may in any form or by any means be reproduced, published, broadcast or transmitted without the prior written permission of the copyright owner. Please Note if the status of this drawing is not agreed off For Construction it may be subject to change, alteration or amendment at the discretion of Team 2 Architects. If so, Team 2 Architects is not liable for any loss, damage, harm or injury whether special, consequential, direct or indirect, suffered by you or any other person as a result of your use of this drawing for construction purposes.

DRAWING LEGEND:

1. Architectural drawings shall be read in conjunction with other consultant drawings and specifications. Any discrepancies shall be referred to team 2 architects before proceeding with work.
2. All dimensions and levels are in millimeters unless noted otherwise. No dimension shall be obtained by scaling the drawing.
3. All dimensions to be checked on site with any discrepancies referred to team 2 architects before proceeding with work.
4. All work to be carried out in accordance with the requirements of the principal certifying authority, current ncc & australian standards.


NOTE: EASEMENTS SUBJECT TO FINAL SURVEY

Client

GenesisCare  
11/41-43 Bourke Rd  
Alexandria NSW 2015

Builder

Erilyan  
1/27 Hotham Parade  
Artarmon NSW 2064

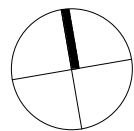

**TEAM 2**  
ARCHITECTS

SYDNEY 701/1 Chandos Street,  
St Leonards NSW 2065  
T: + 61 2 9437 3166  
E: info@team2.com.au  
Reg NSW: 9940

MELBOURNE Suite 204/9-11 Claremont Street,  
South Yarra VIC 3141  
ABN: 72 104 833 507  
Reg Vic: 19340

Project Maui Oncology  
Warringah Road & Wakehurst  
Parkway

Title:

SHADOW STUDIES - SHEET 1

Project #	Scale	Doc.	Clk.
856	1 : 500	0A1	Autho

Drawing #	Rev.
DA-800	2

