




1 LANDSCAPE SECTION  
SCALE 1:100

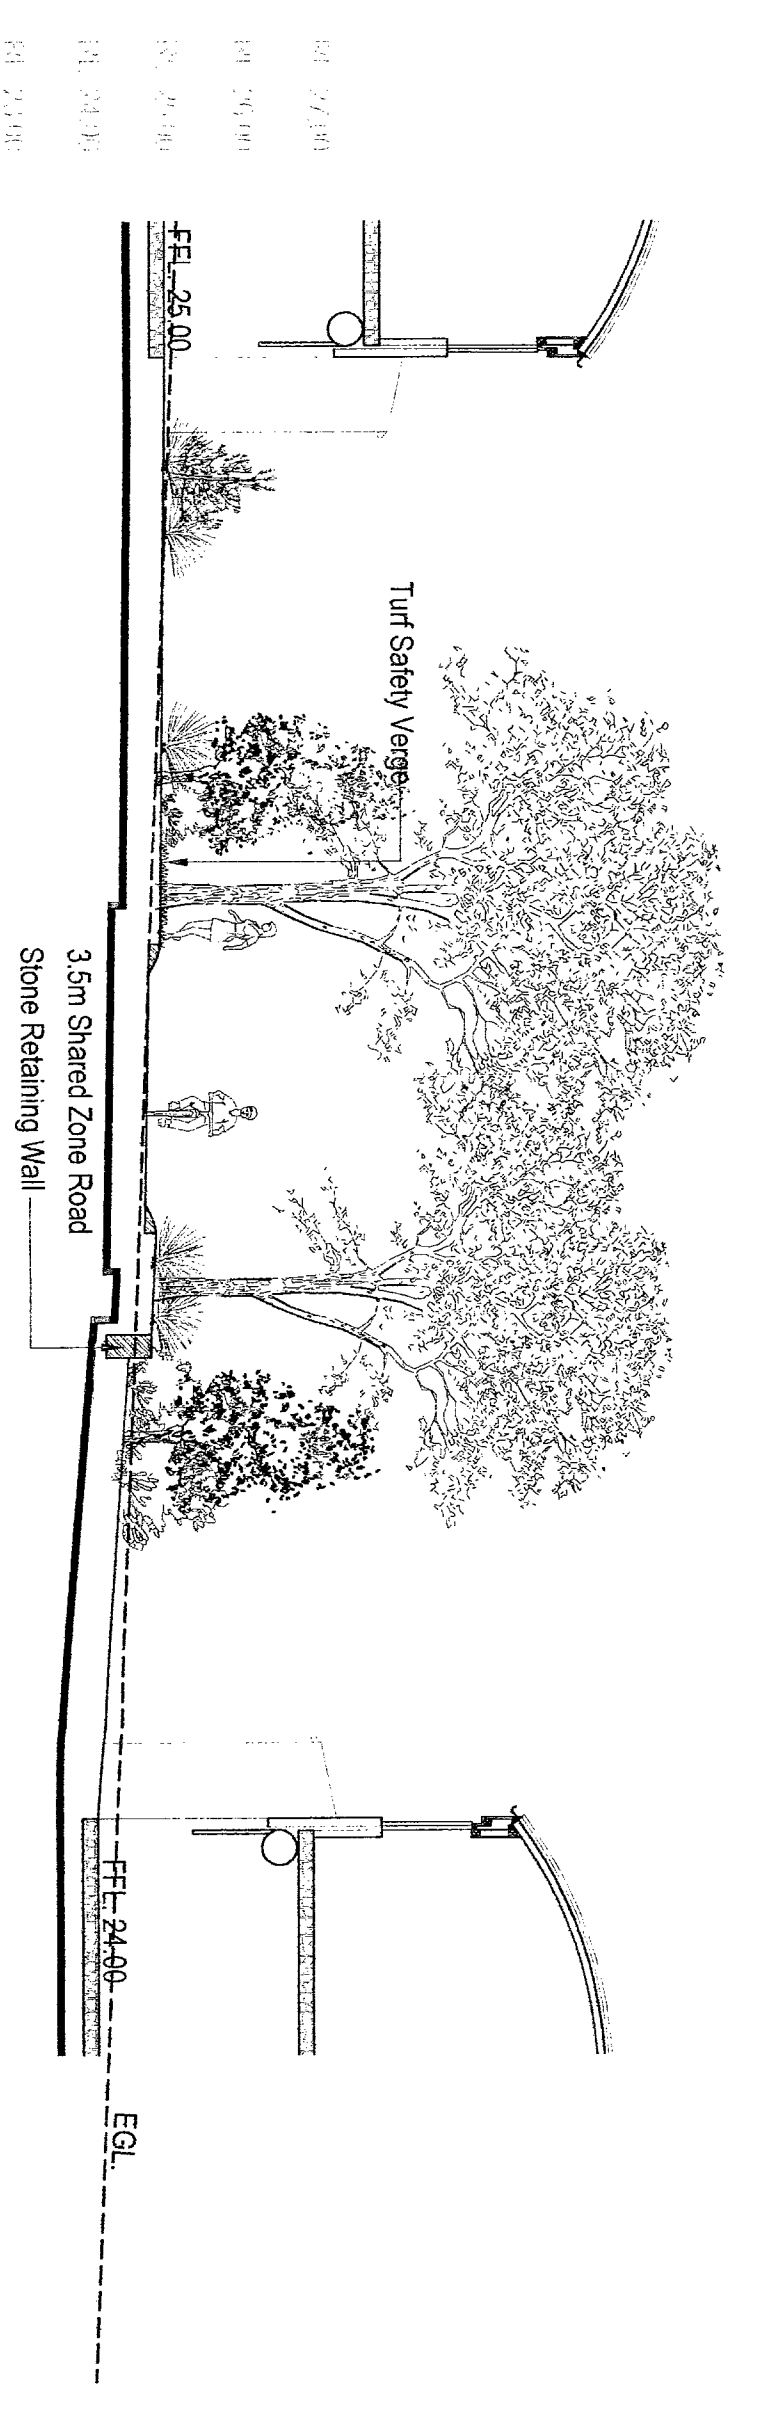


2 LANDSCAPE SECTION  
SCALE 1:100

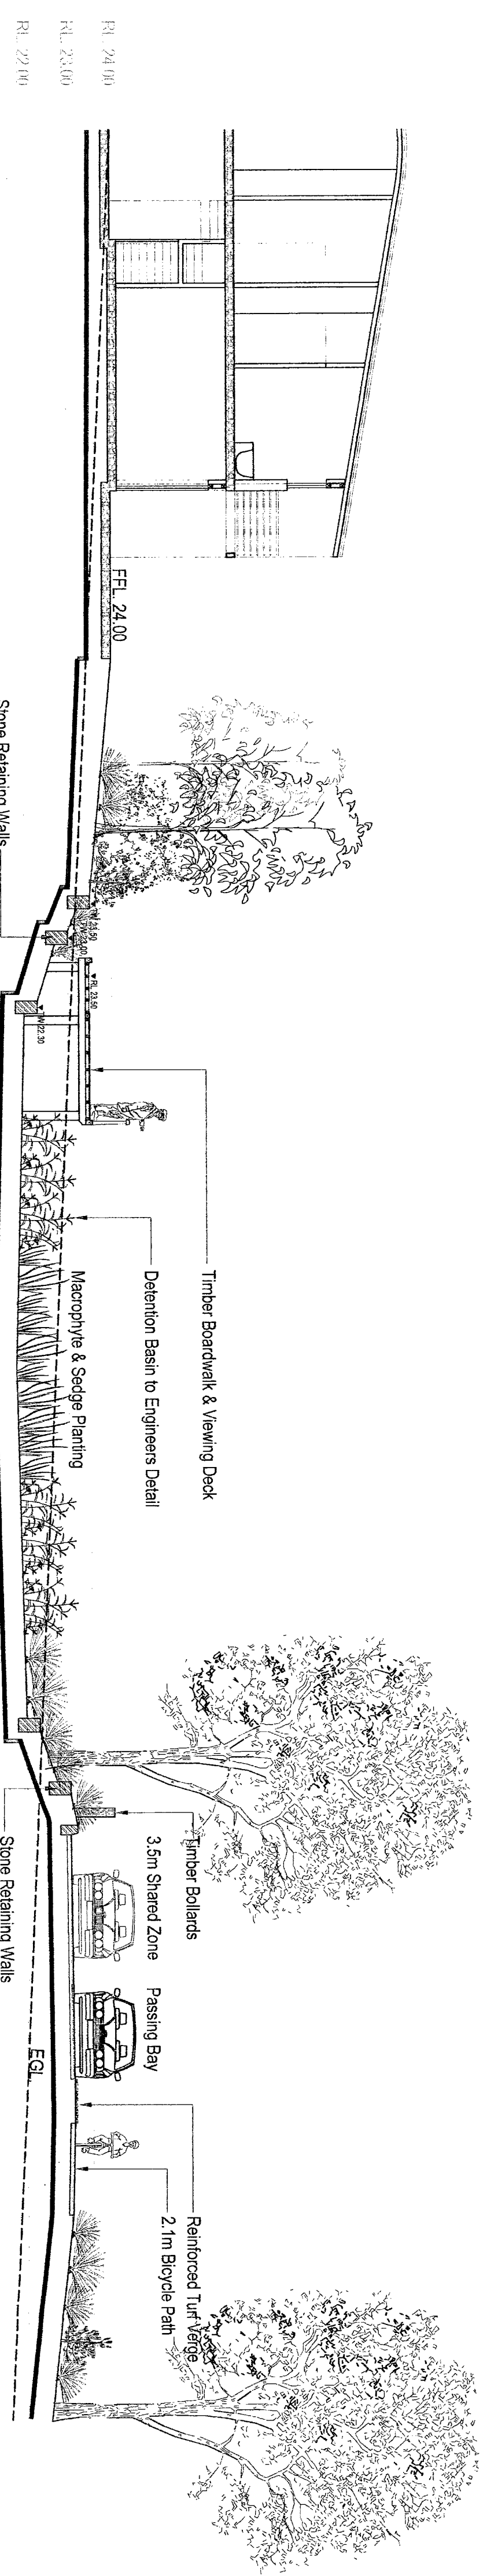


3 LANDSCAPE SECTION  
SCALE 1:100

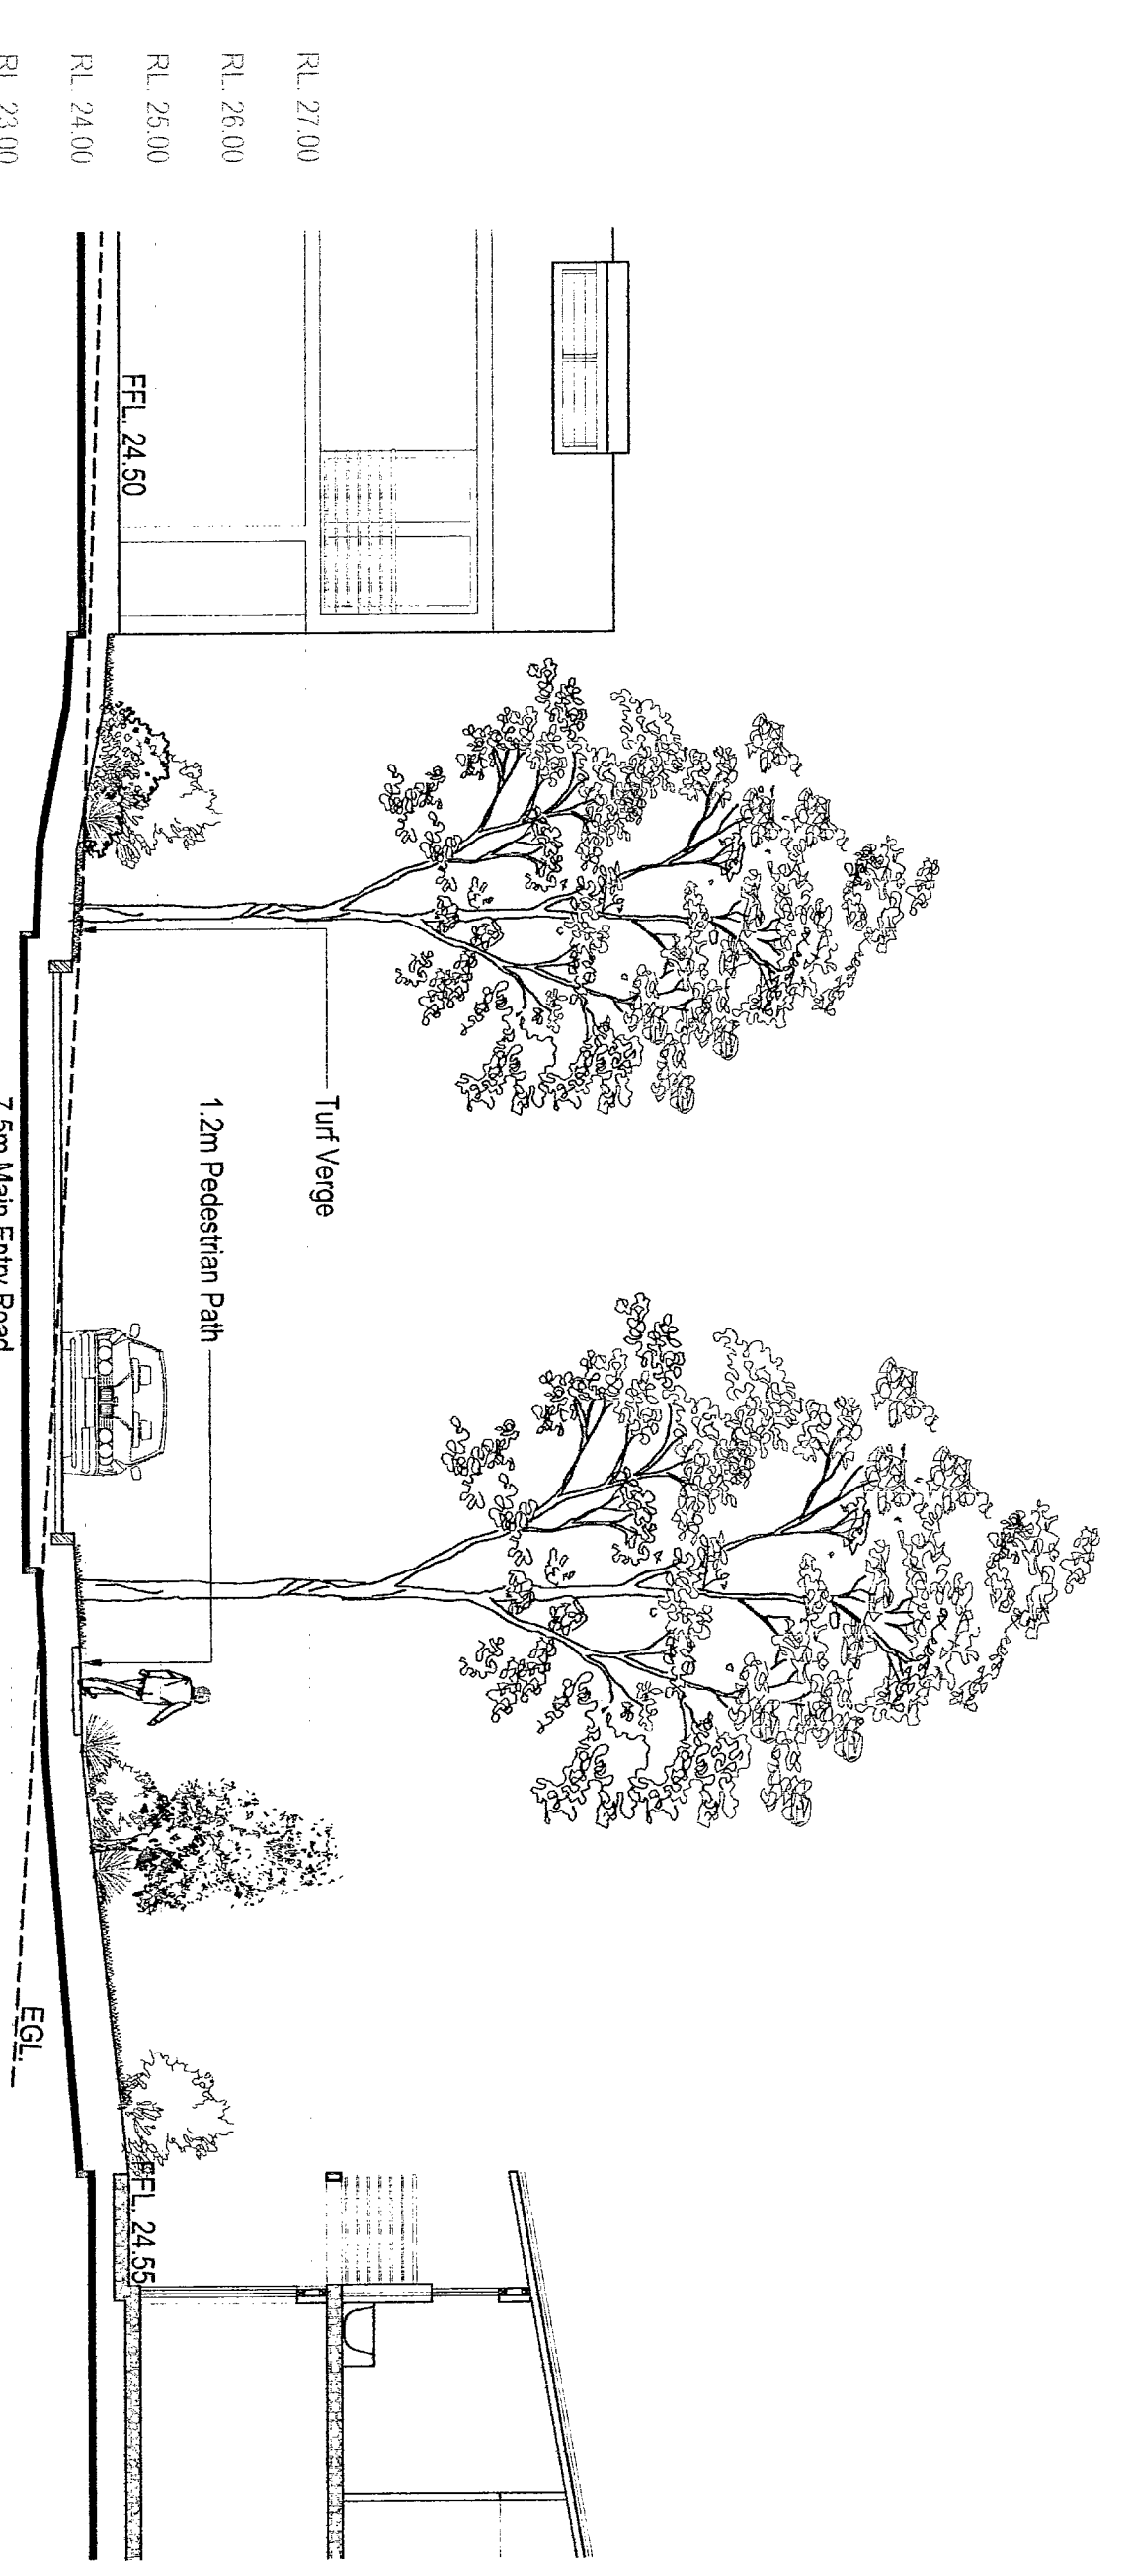


4 LANDSCAPE SECTION  
SCALE 1:100

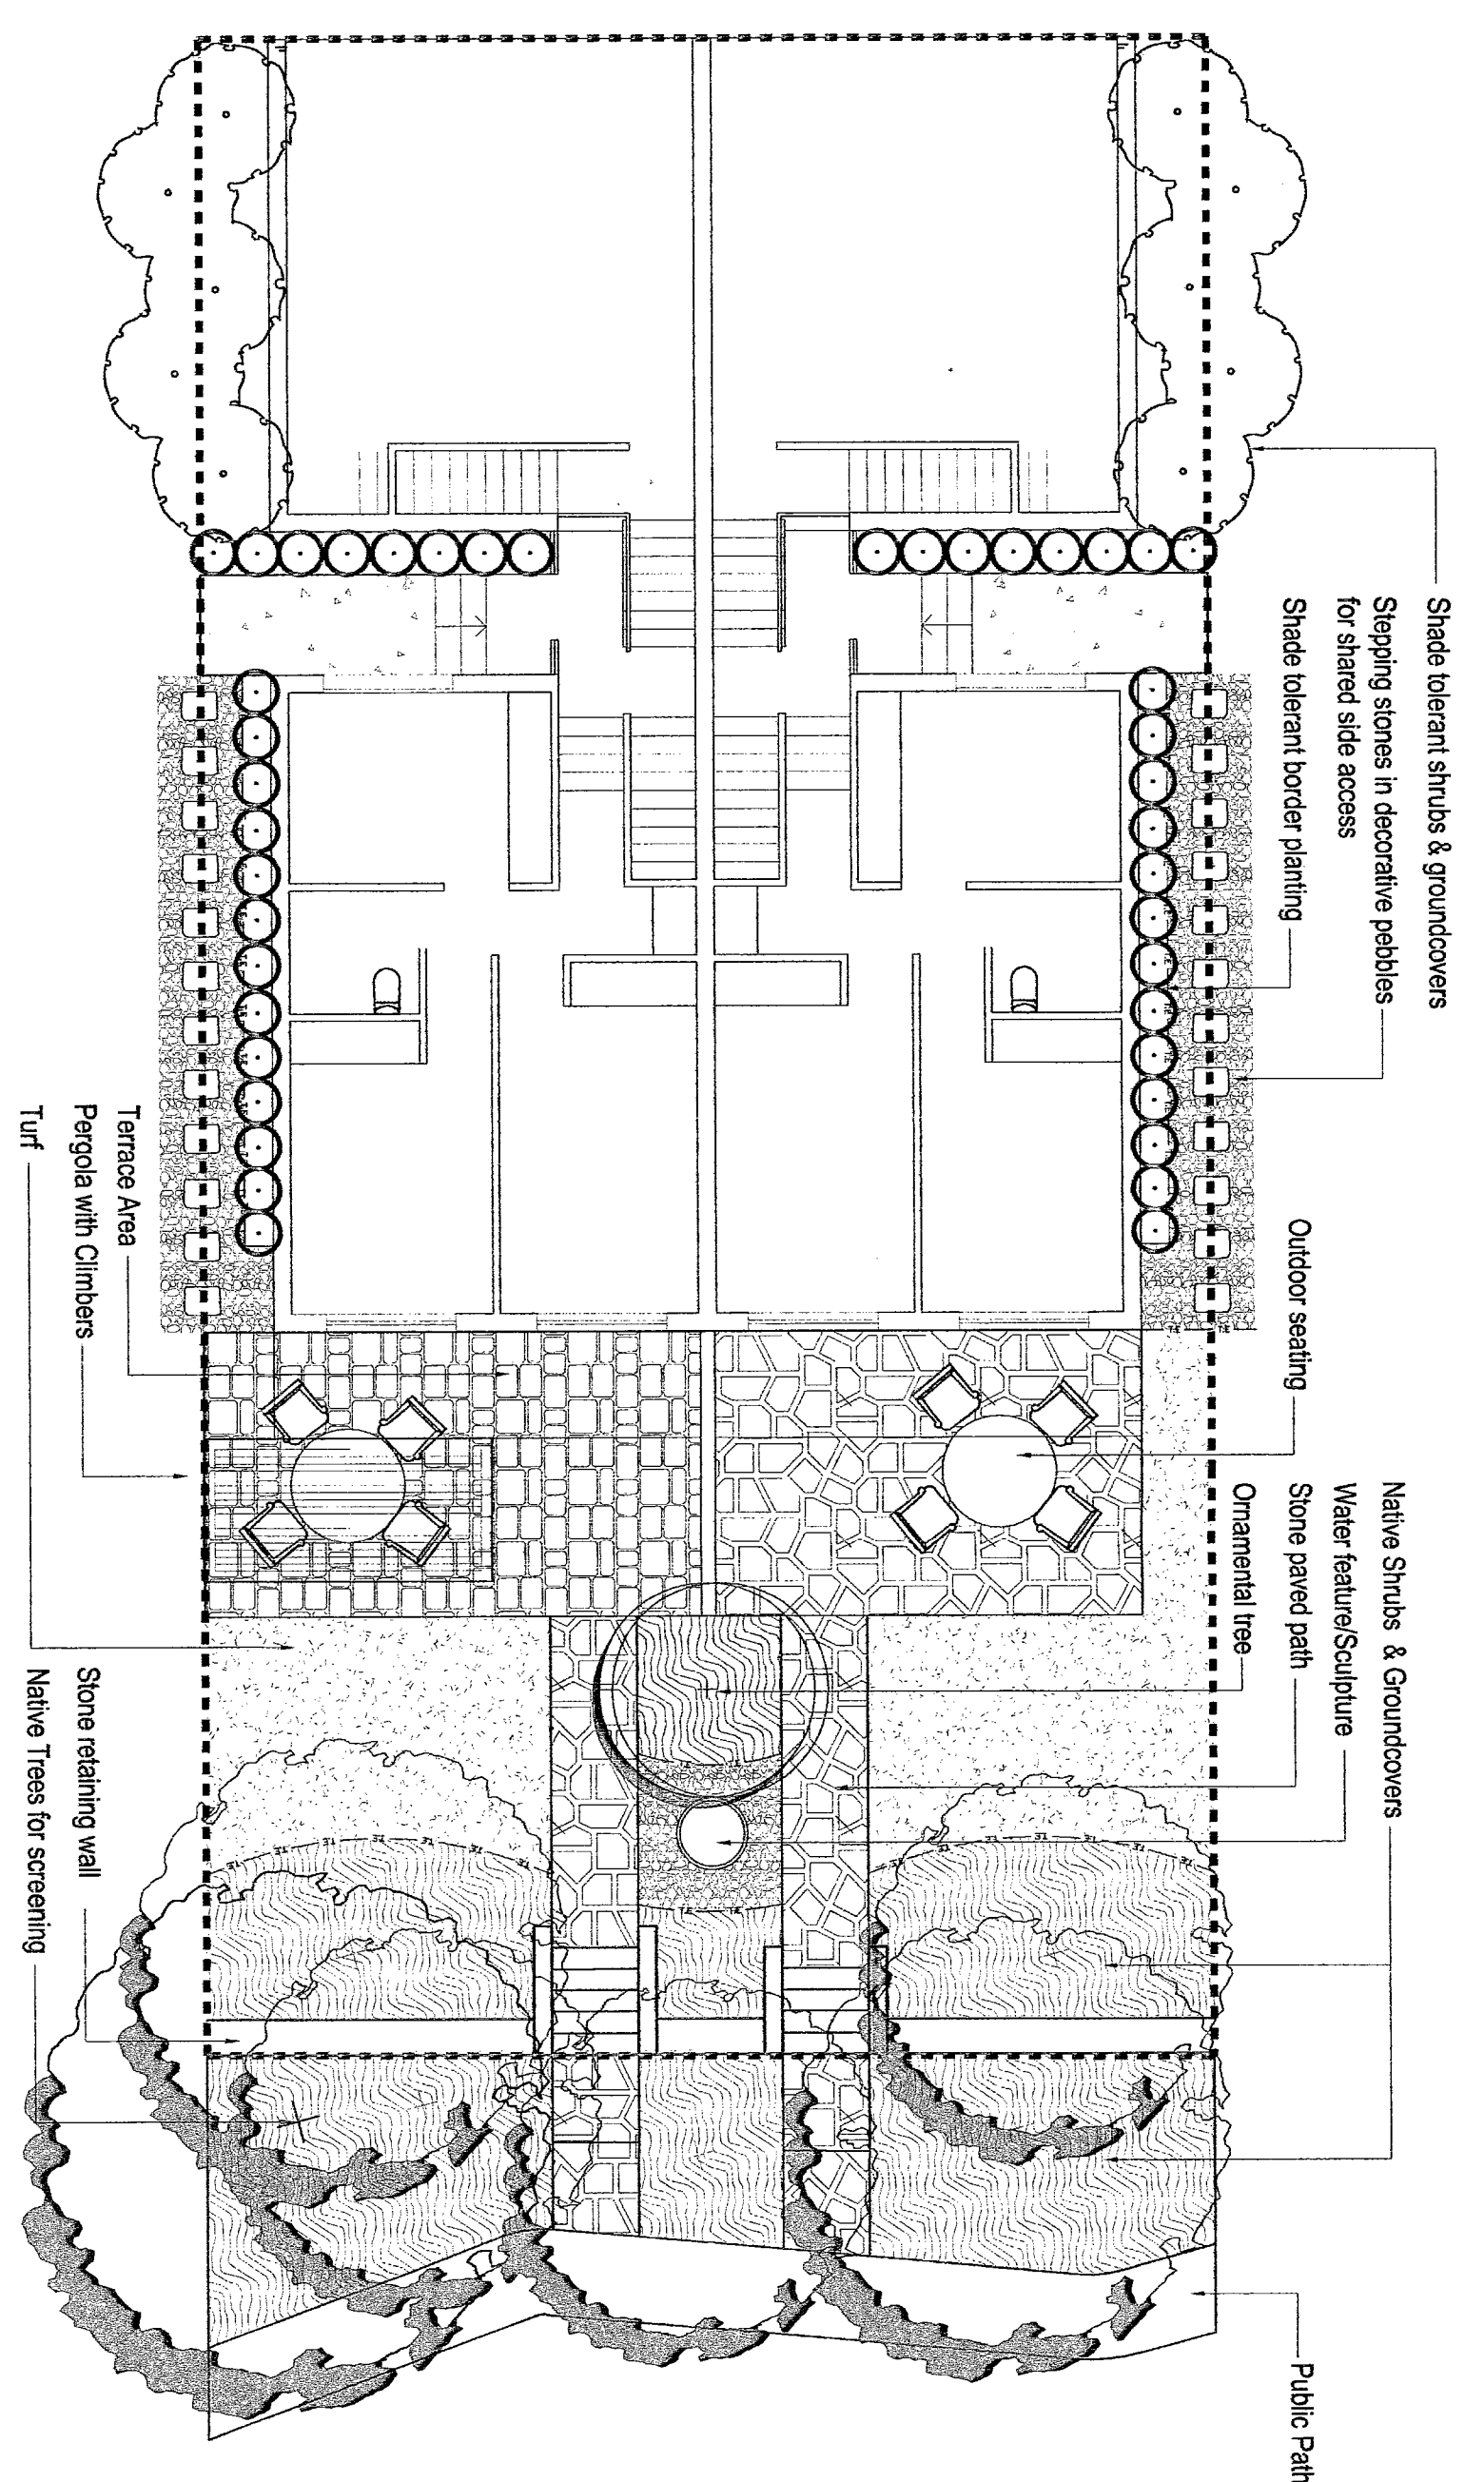


5 PRIVATE DWELLING TYPICAL LANDSCAPE PLAN  
SCALE 1:100

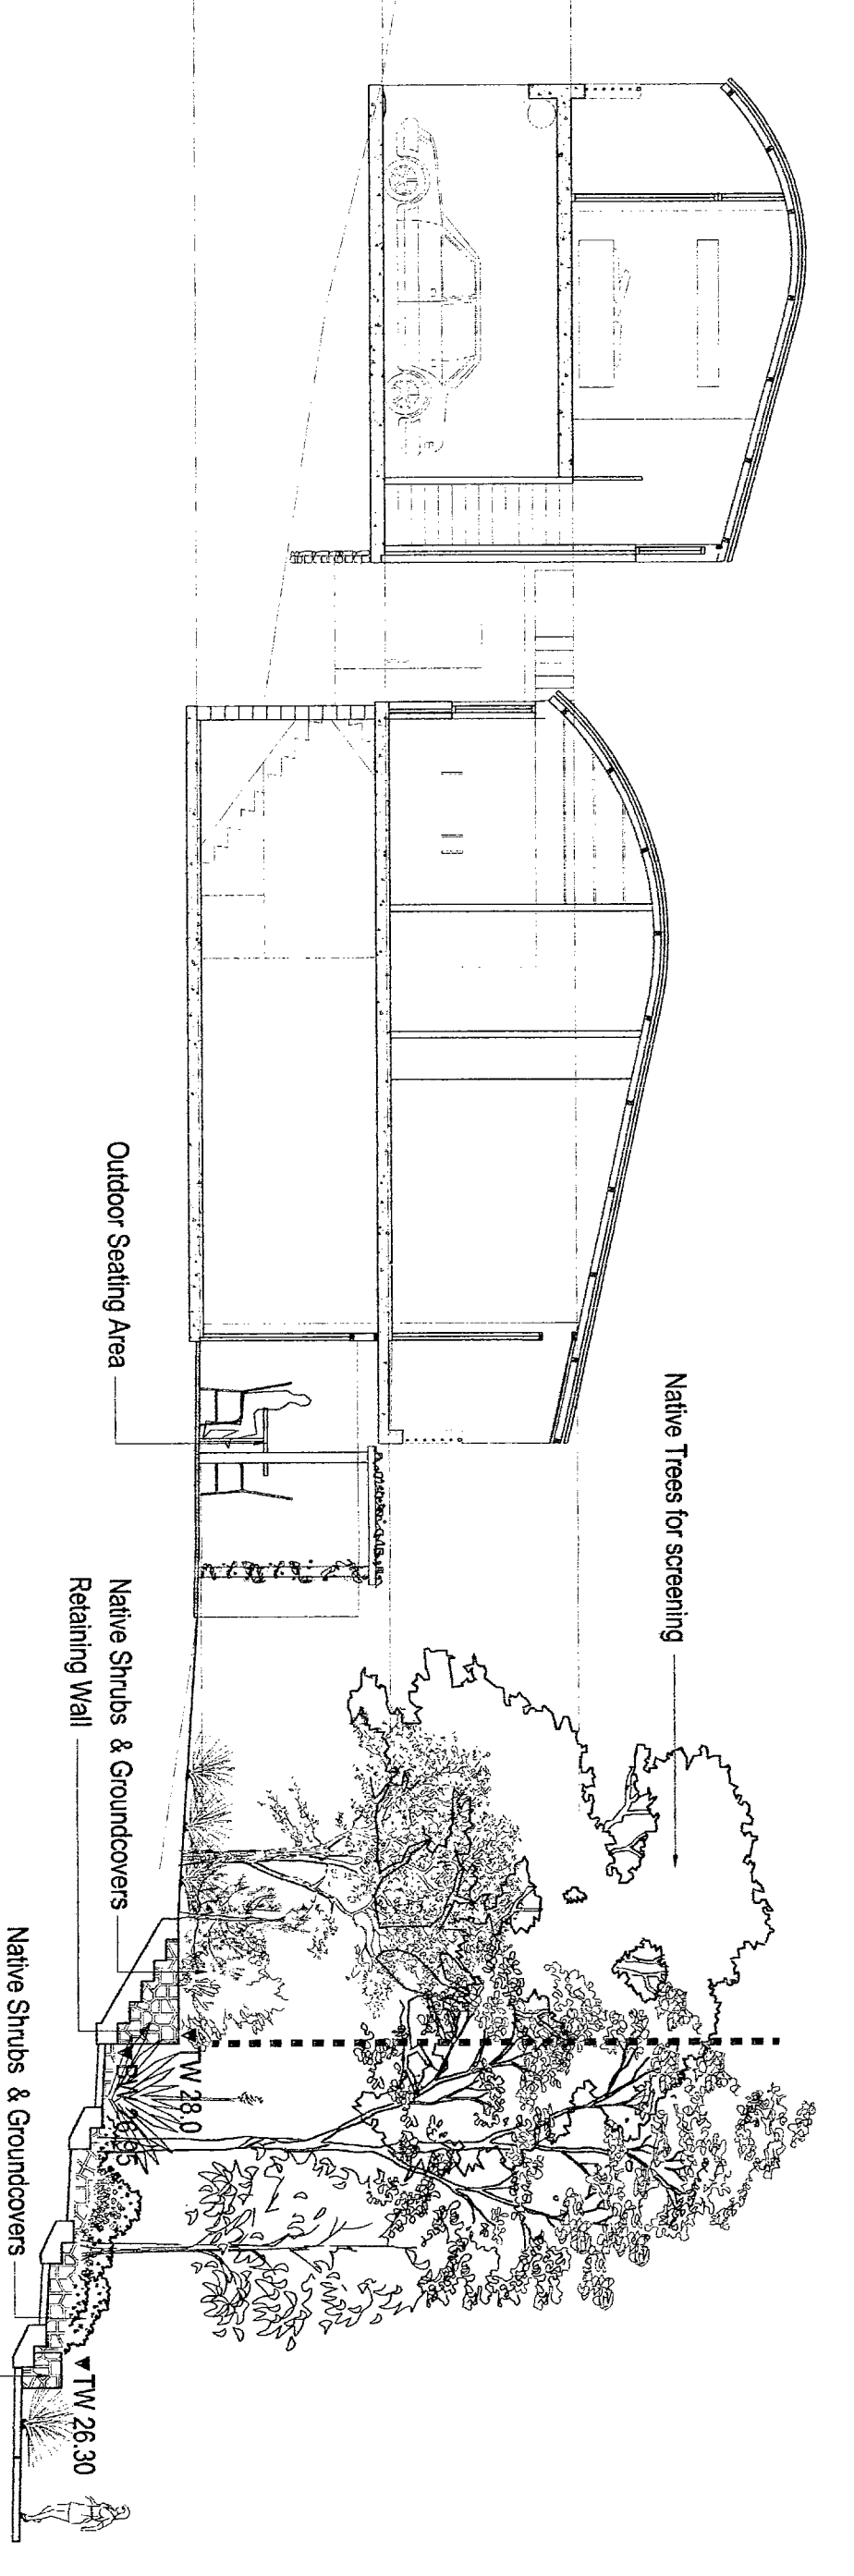

6 PRIVATE DWELLING TYPICAL LANDSCAPE SECTION  
SCALE 1:100

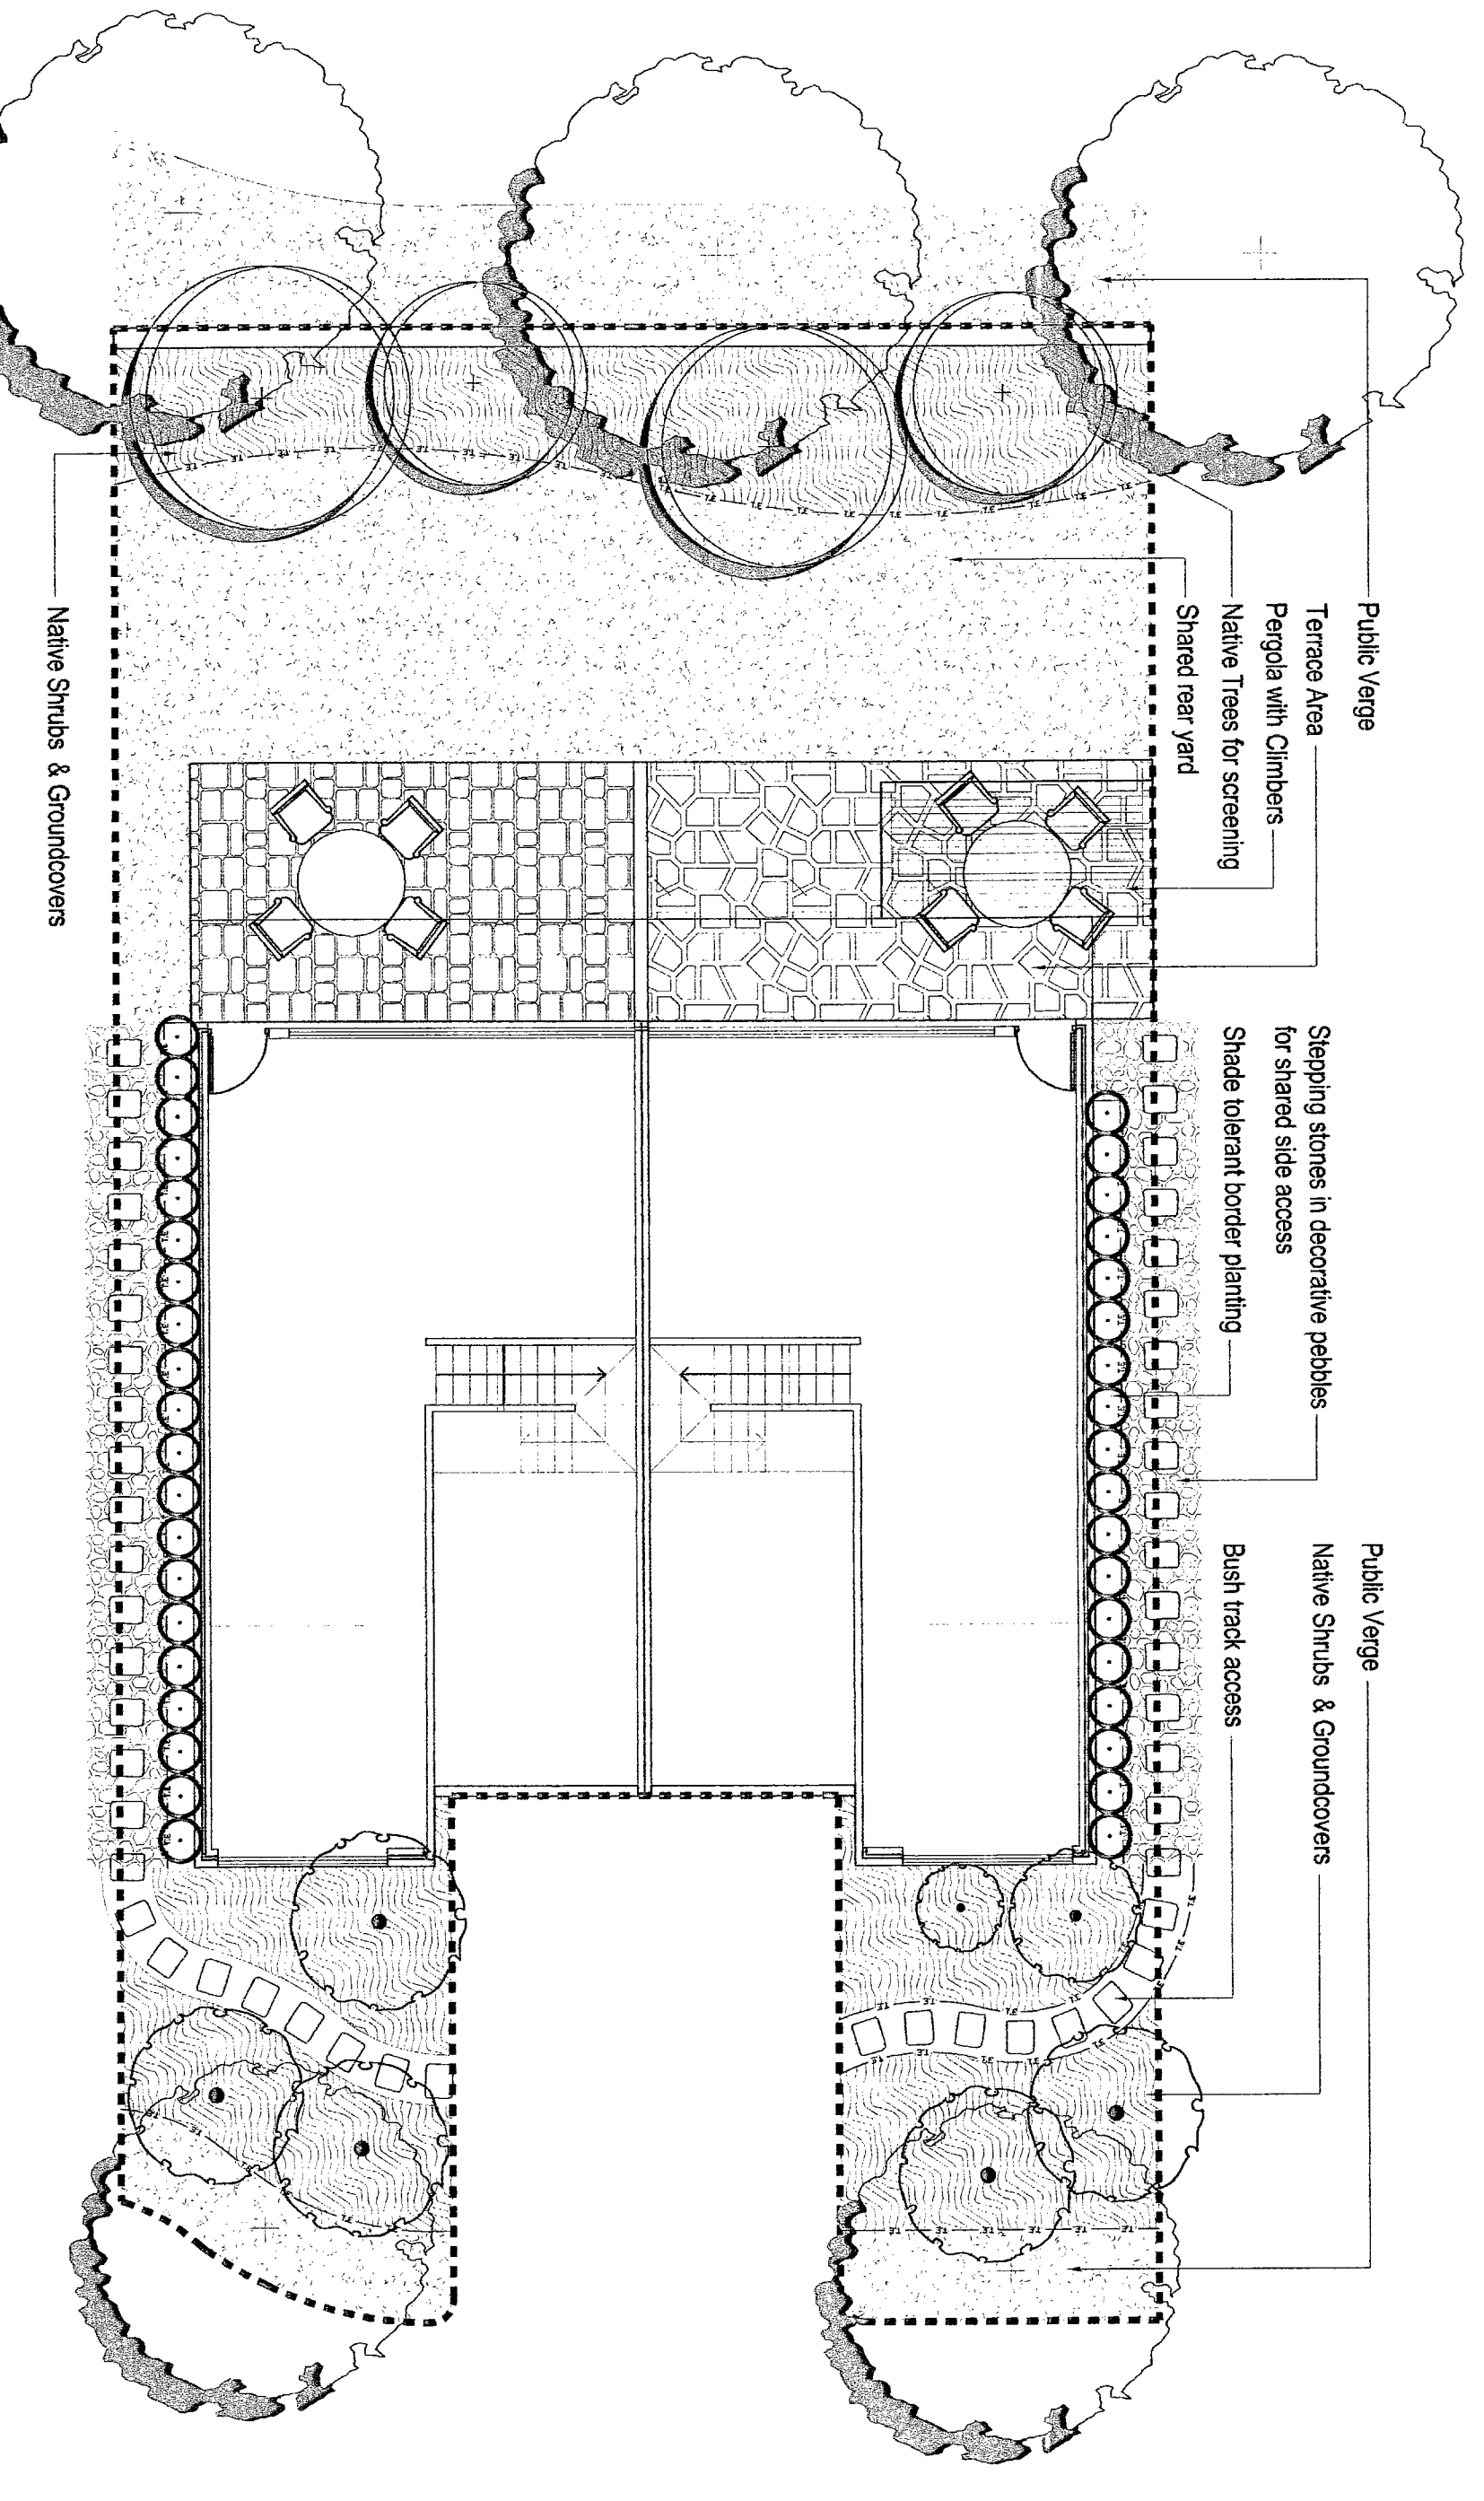

7 PRIVATE DWELLING TYPICAL LANDSCAPE PLAN  
SCALE 1:100

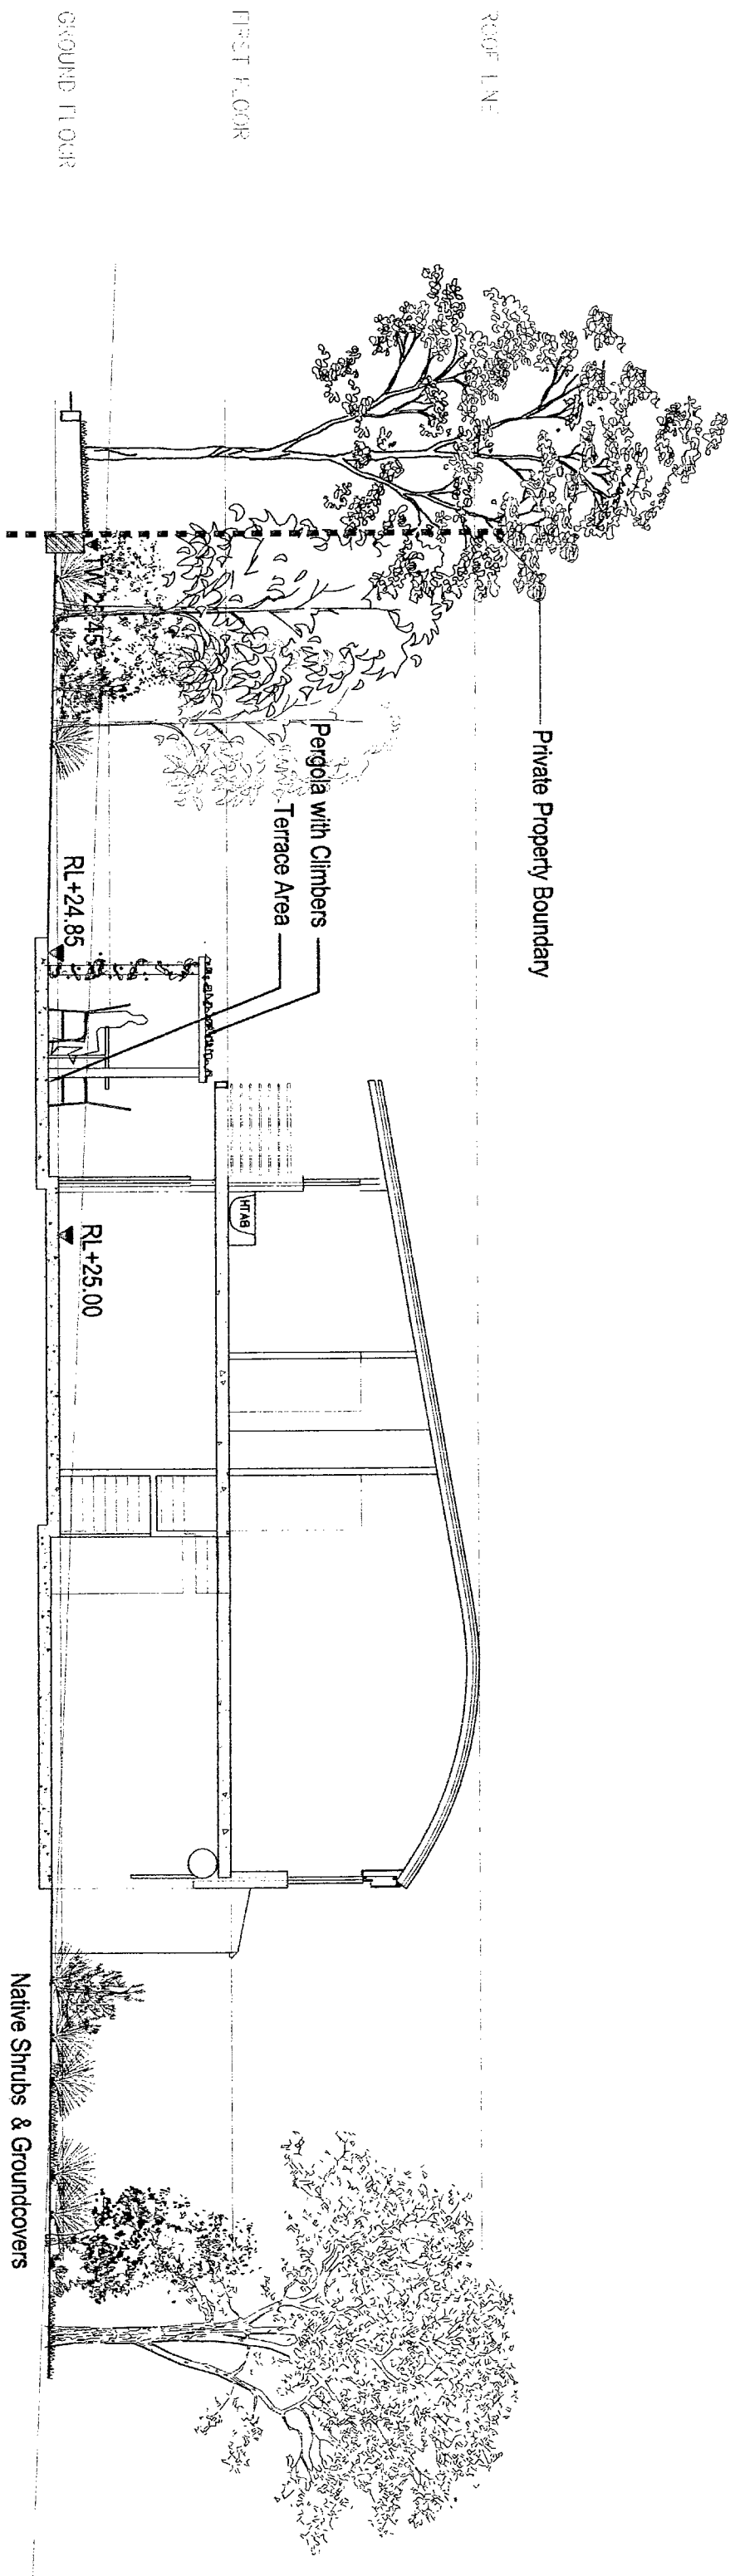

8 PRIVATE DWELLING TYPICAL LANDSCAPE SECTION  
SCALE 1:100

© Copyright Plice Design Group Pty Ltd. A.C.N. 102 370 033  
Reproduction of the whole or part of this document constitutes an infringement of copyright. The information, ideas and concepts contained in this document are confidential. The receipt of this document shall be held in confidence and shall not be disclosed to any person without the written consent of the copyright holder.

**PROJECT**  
SECTOR 5 WARREWOOD  
VALLEY SUBDIVISION,  
WARREWOOD

**CLIENT**  
JUBILEE DEVELOPMENTS

**ARCHITECT**  
Denis Leech Associates  
Suite 4, 5 Richmond Ave, Richmond NSW 2134  
Tel: (02) 9559 5200 Fax: (02) 9559 5201

**MASTER PLANNING**  
Mojski, Lyceikok & Brechnock  
105/106 Pacific Hwy, North Sydney NSW 2060  
Tel: (02) 9559 5200 Fax: (02) 9559 5201

**ELECTRICAL**  
Barry Webb & Associates  
Tel: (02) 9559 5200 Fax: (02) 9559 5201

**ENVIRONMENTAL**  
WP Brown & Partners  
Level 2, 25 Macquarie Street  
Tel: (02) 9559 5200 Fax: (02) 9559 5201

Issue	Revision Description	By	CHK	Date
50%	Draft DA Submission	PK	CG	05.02.06
A	DA Submission	PK	CG	28.06.06

**DRAWING TITLE**  
LANDSCAPE SECTIONS &  
PRIVATE DWELLING TYPICAL  
LANDSCAPE TREATMENT

Drawn : PK  
Designed : CG  
Project No.: JUB 02  
SCALE AS SHOWN