

NOTE

1. Contractors to verify all dimensions on site before any shop drawings or work is commenced.

2. Any discrepancies between drawings of differing scales or between drawings and specification where appropriate to be notified to superintendent and/or the architects for decision.

3. Figured dimensions to be taken in preference to scaled dimensions.

4. Critical dimensions to be taken from site.




5. This drawing is to be read in conjunction with the specification and engineers' drawings.


This drawing is the copyright of Mostaghim architects and may not be altered, reproduced or transmitted in any form or by any means, in part or in whole without the prior express written consent of Mostaghim architects.

REVISION NOTE

REV	DESCRIPTION	BY	DATE	REV	DESCRIPTION	BY	DATE
A	ISSUED FOR DEVELOPMENT APPLICATION		19/10/20				

RENOVATION LEGEND

	EXISTING WALL / ELEMENT
	WALL / ELEMENT TO BE DEMOLISHED
	NEW WALL / ELEMENT

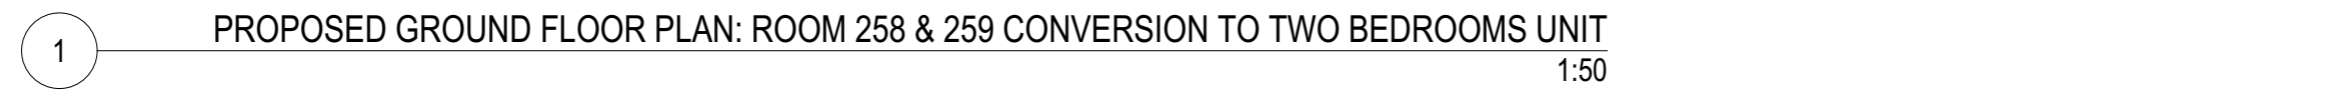

1. Contractors to verify all dimensions on site before any shop drawings or work is commenced.
2. Any discrepancies between drawings of differing scales or between drawings and specification where appropriate to be notified to superintendent and/or the architects for decision.
3. Figured dimensions to be taken in preference to scaled dimensions.
4. Critical dimensions to be taken from site.
5. This drawing is to be read in conjunction with the specification and engineers' drawings.

This drawing is the copyright of Mostaghim architects and may not be altered, reproduced or transmitted in any form or by any means, in part or in whole without the prior express written consent of Mostaghim architects.

MOSTAGHIM
a L2, 17 federation rd, newtown nsw 2042
w mostaghim.com.au
e info@mostaghim.com.au
p 02 9557 2002

155 FISHER RD N DEE WHY NSW 2099

PROPOSED GROUND FLOOR PLAN: ROOM
258 & 259 CONVERSION TO TWO
BEDROOMS UNIT

DRAWN BY: _____	CHECKED BY: _____	
<div style="border: 2px solid black; padding: 5px; display: inline-block;"> 50 mm ACTUAL </div>		
IF THE ABOVE DIMENSION DOES NOT MEASURE FIFTY MILLIMETERS (50 mm) EXACTLY, THIS DRAWING WILL HAVE BEEN ENLARGED OR REDUCED, AFFECTING ALL LABELED SCALES.		
SCALE: 1:50 @ A3	PROJECT NUMBER: 20014	
A disc	DA04 stage / dwg no.	A revision