

This drawing is copyright and is the property of TAYLOR THOMSON WHITTING (NSW) Pty Ltd and must not be used without authorisation.

THIS DRAWING TO BE READ IN CONJUNCTION WITH ALL RELEVANT NOTES ON DRAWING C01

DEVELOPMENT APPLICATION

File Name: C01.dwg - IIServer - Plot File Created: Feb 06 2019 - 9:04am



Architect

TZANNES

2-12 FOVEAUX STREET,
SURRY HILLS,
NSW 2010







TTW Taylor
Thomson
Whitting

Project
346-352 WHALE BEACH ROAD,
PALM BEACH

Sheet Subject	Scale : A1	Drawn	Authorised
SITeworks PLAN	1:100	JW	SB
	Job No	Drawing No	Revision

~~DEVELOPMENT APPLICATION~~

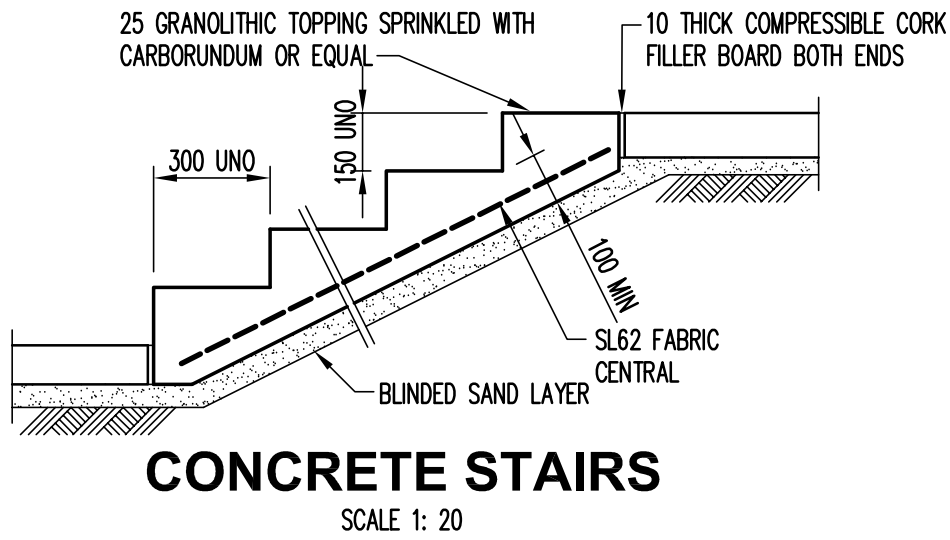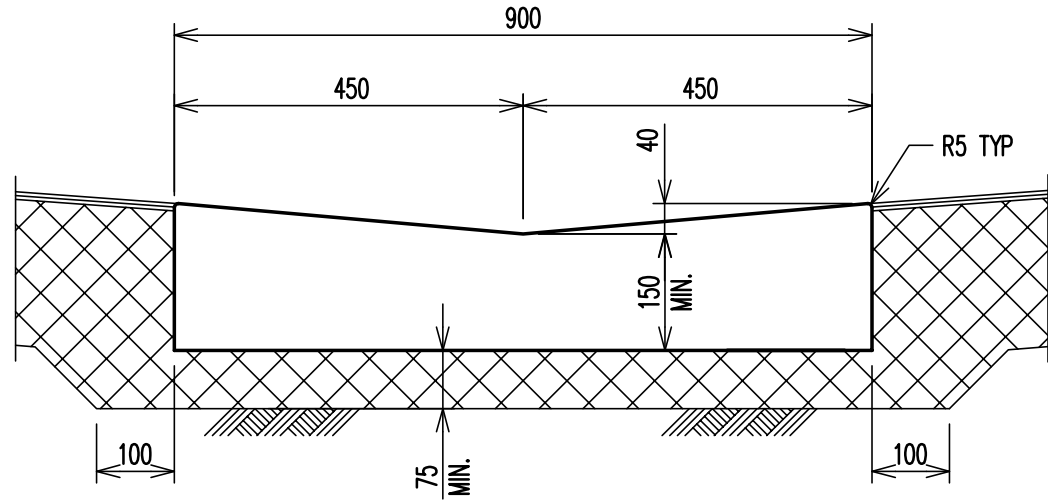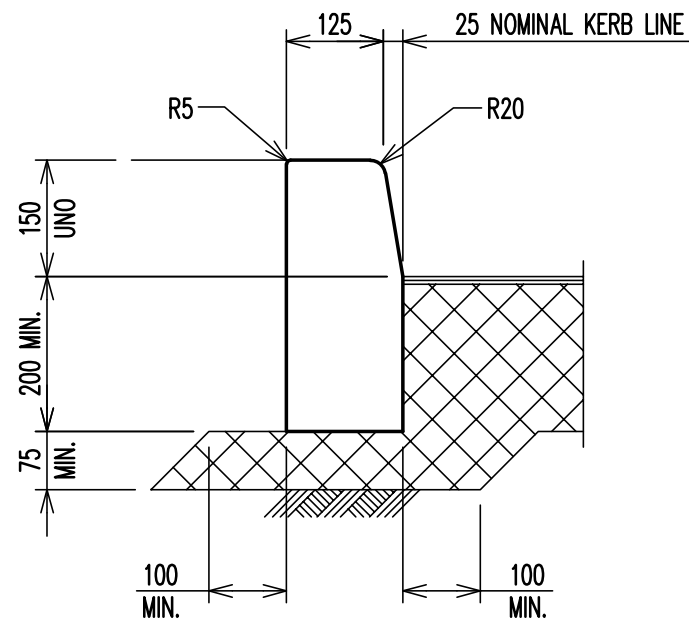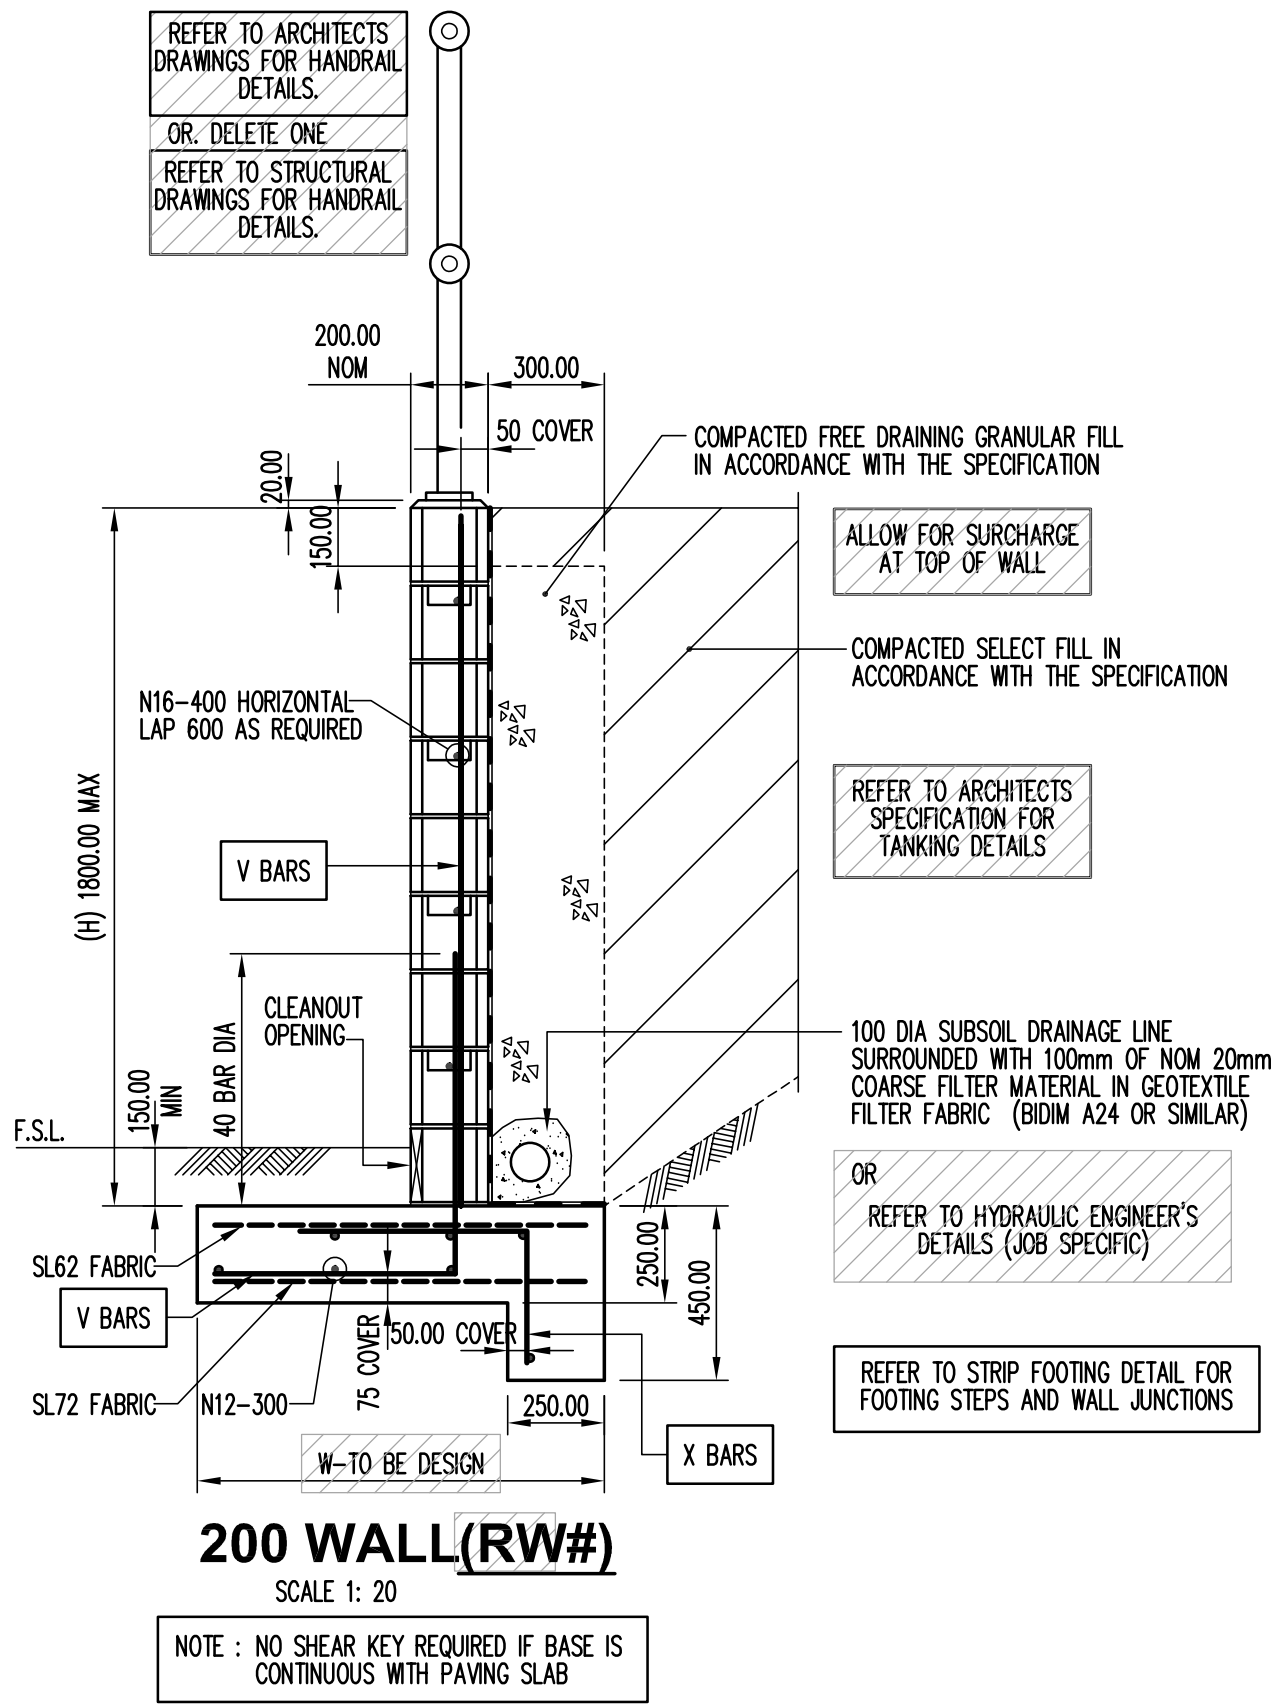

Filename: C05.dwg - User: jennyw - Plot File Created: Feb 05, 2019 - 11:55am

A1 0 1 2 3 4 5 6 7 8 9 10

			Architect			Civil Engineer			Project			Sheet Subject			Scale : A1			Drawn			Authorised		
			TZANNES						346-352 WHALE BEACH ROAD, PALM BEACH			DETAIL SHEET 1			JW			DU					
			2-12 FOVEAUX STREET, SURRY HILLS, NSW 2010			612 9439 7288 48 Chandos Street St Leonards NSW 2065																	
P2 ISSUE FOR DA			DU JW 05.02.19												Job No			Drawing No			Revision		
P1 ISSUE FOR DA			DU JW 22.01.19												181376			C05			P2		
Rev Description			Eng Draft Date			Rev Description			Eng Draft Date						Plot File Created: Feb 05, 2019 - 11:55am								

DEVELOPMENT APPLICATION

