


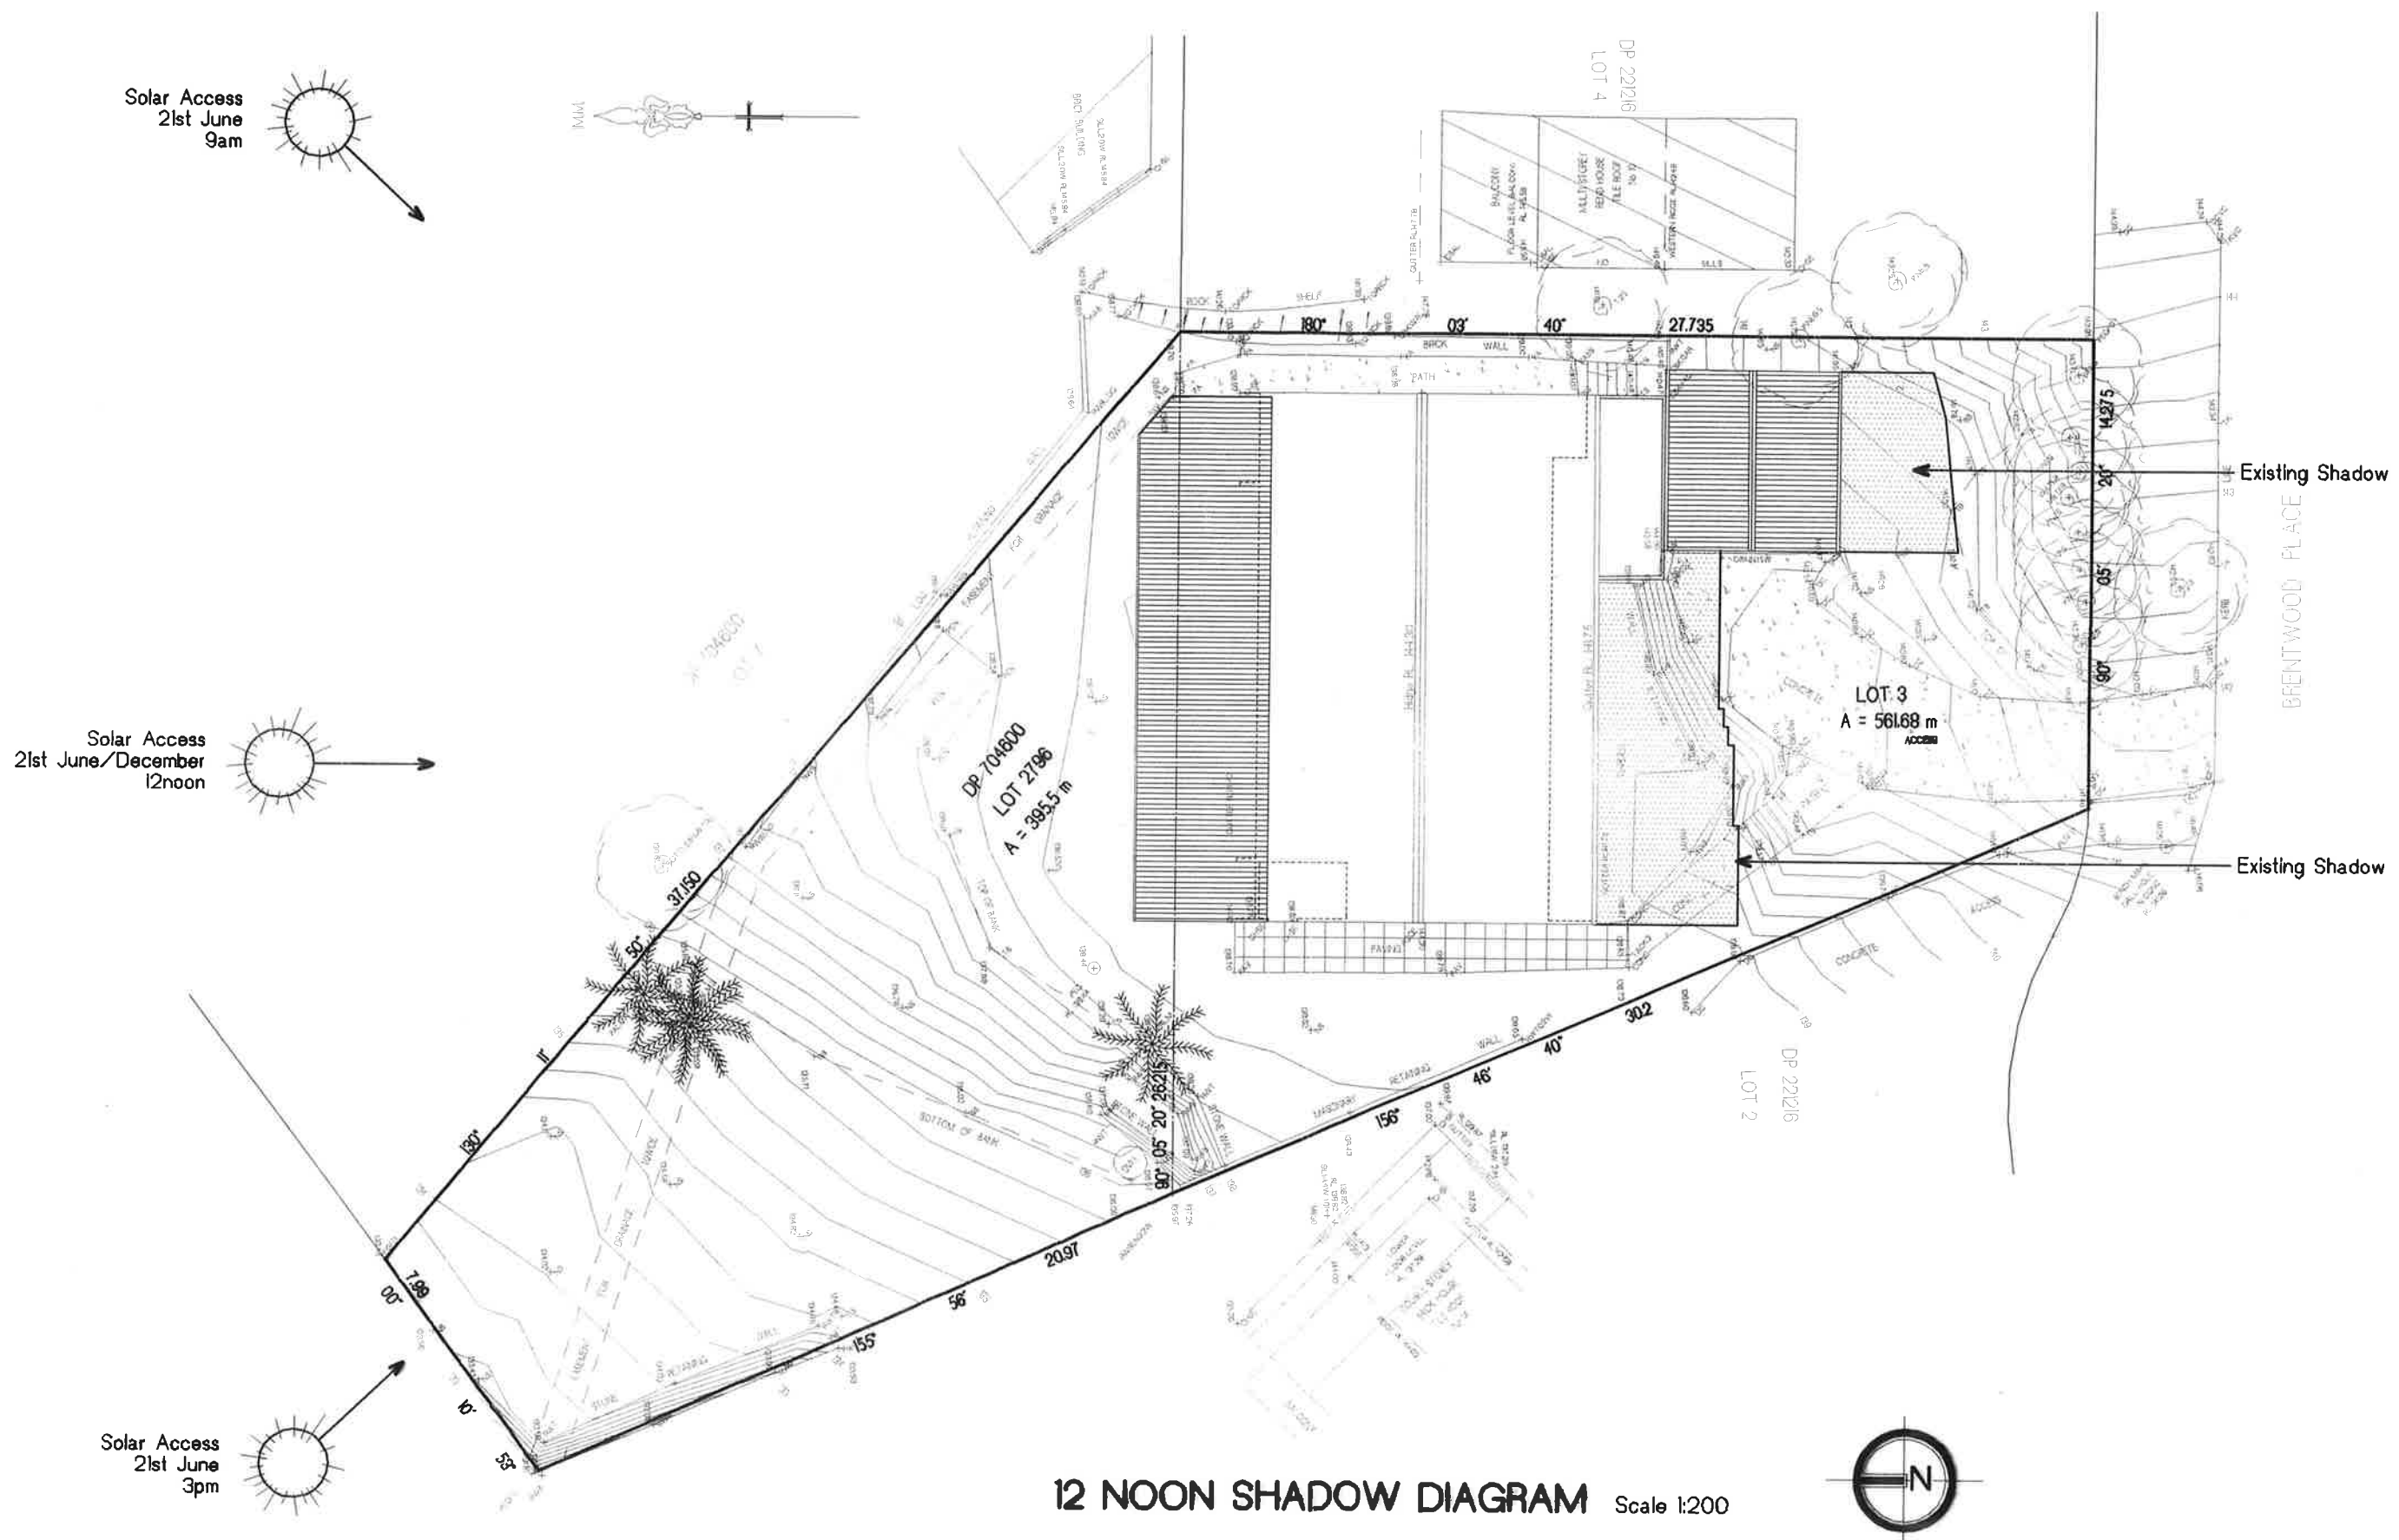

mitch. CLARK
Design & Draft Services
MOB: 0468 926 782 email: mitchclarkdraft@hotmail.com


THIS DRAWING AND DESIGN IS SUBJECT TO COPYRIGHT AND MAY BE REPRODUCED WITHOUT PRIOR WRITTEN CONSENT BY THE DRAWER. ALL DIMENSIONS TO BE CHECKED AND VERIFIED ON SITE.
DO NOT SCALE FROM DRAWING

Drawing Title
12 NOON SHADOW DIAGRAM
Project
PROPOSED SECTION 96

Client
M. AVEMANN AND P. PALMER
12 BRENTWOOD PLACE
FRENCHES FOREST


Date MARCH 2013	Job Number DA. 38	
Scale 1: 200	Drawing Number A14	Rev. s96

Solar Access
21st June
9am

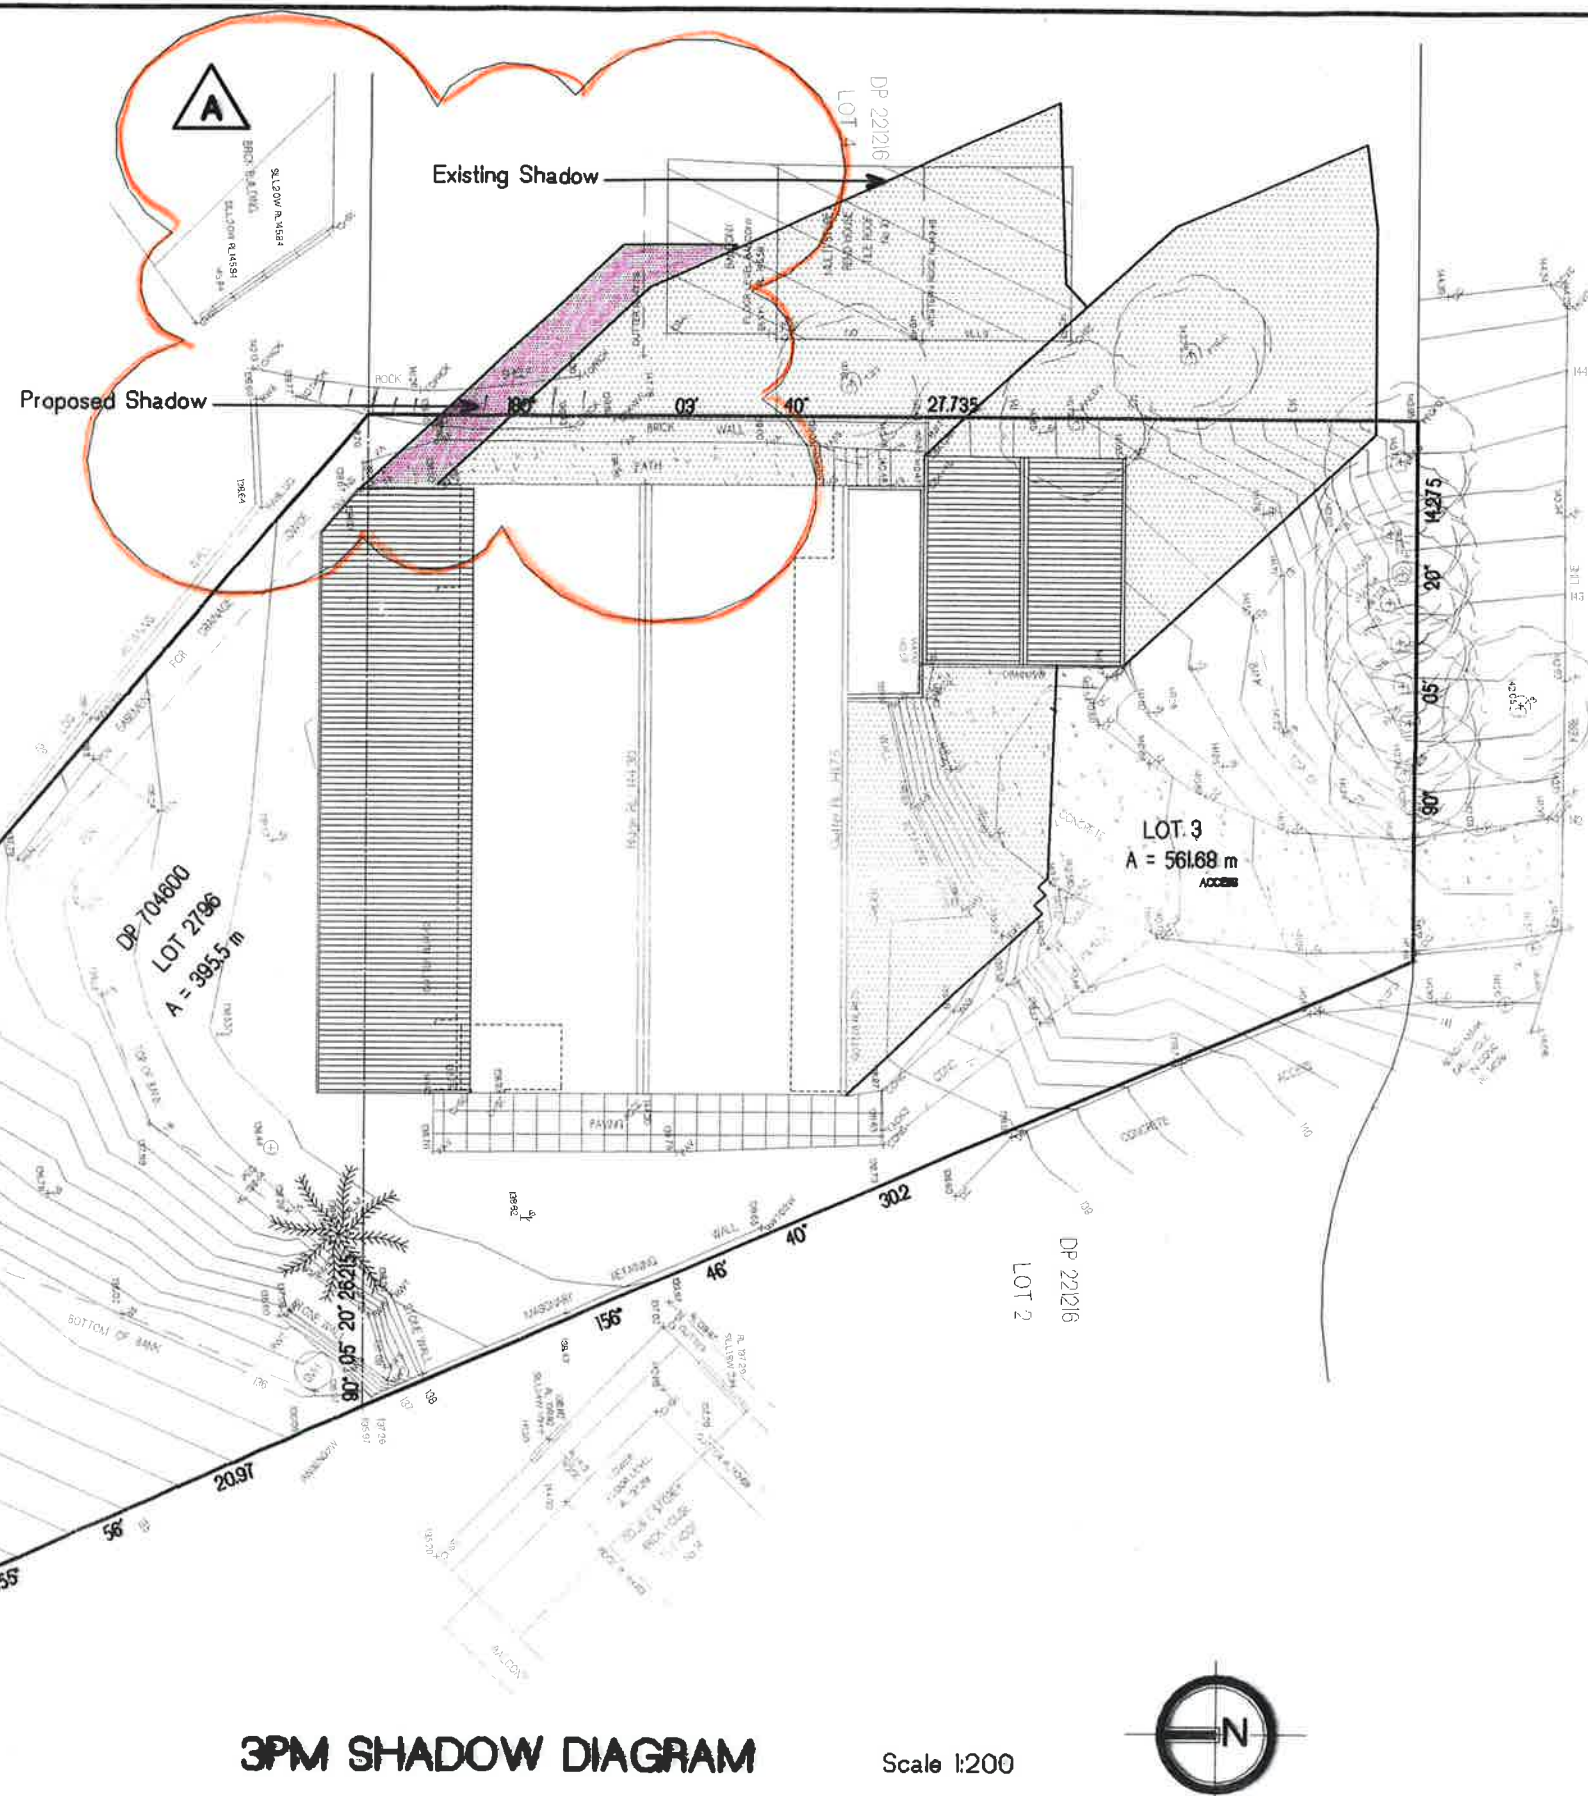


BRENTWOOD PLACE

Solar Access
21st June/December
12noon

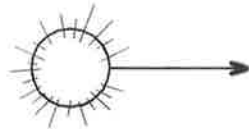

Solar Access
21st June
3pm

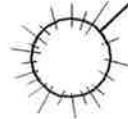

3PM SHADOW DIAGRAM

Scale 1:200



CLARK
mitch.
Design & Draft Services
MOB: 0468 926 782 email: mitchclarkdraft@hotmail.com

THIS DRAWING AND DESIGN IS SUBJECT TO COPYRIGHT
AND MAY BE REPRODUCED WITHOUT PRIOR WRITTEN
CONSENT BY THE DRAWER.
ALL DIMENSIONS TO BE CHECKED AND VERIFIED
ON SITE
DO NOT SCALE FROM DRAWING

Drawing Title
3PM SHADOW DIAGRAM
Project
PROPOSED SECTION 96

Client
M. AVEMANN AND P. PALMER
12 BRENTWOOD PLACE
FRENCHES FOREST

Date	Job Number
MARCH 2013	DA. 38
Scale	Drawing Number
1: 200	A15
	Rev.
	s96