



Waste Management Plan

4 Elaine Avenue
Avalon Beach NSW 2107

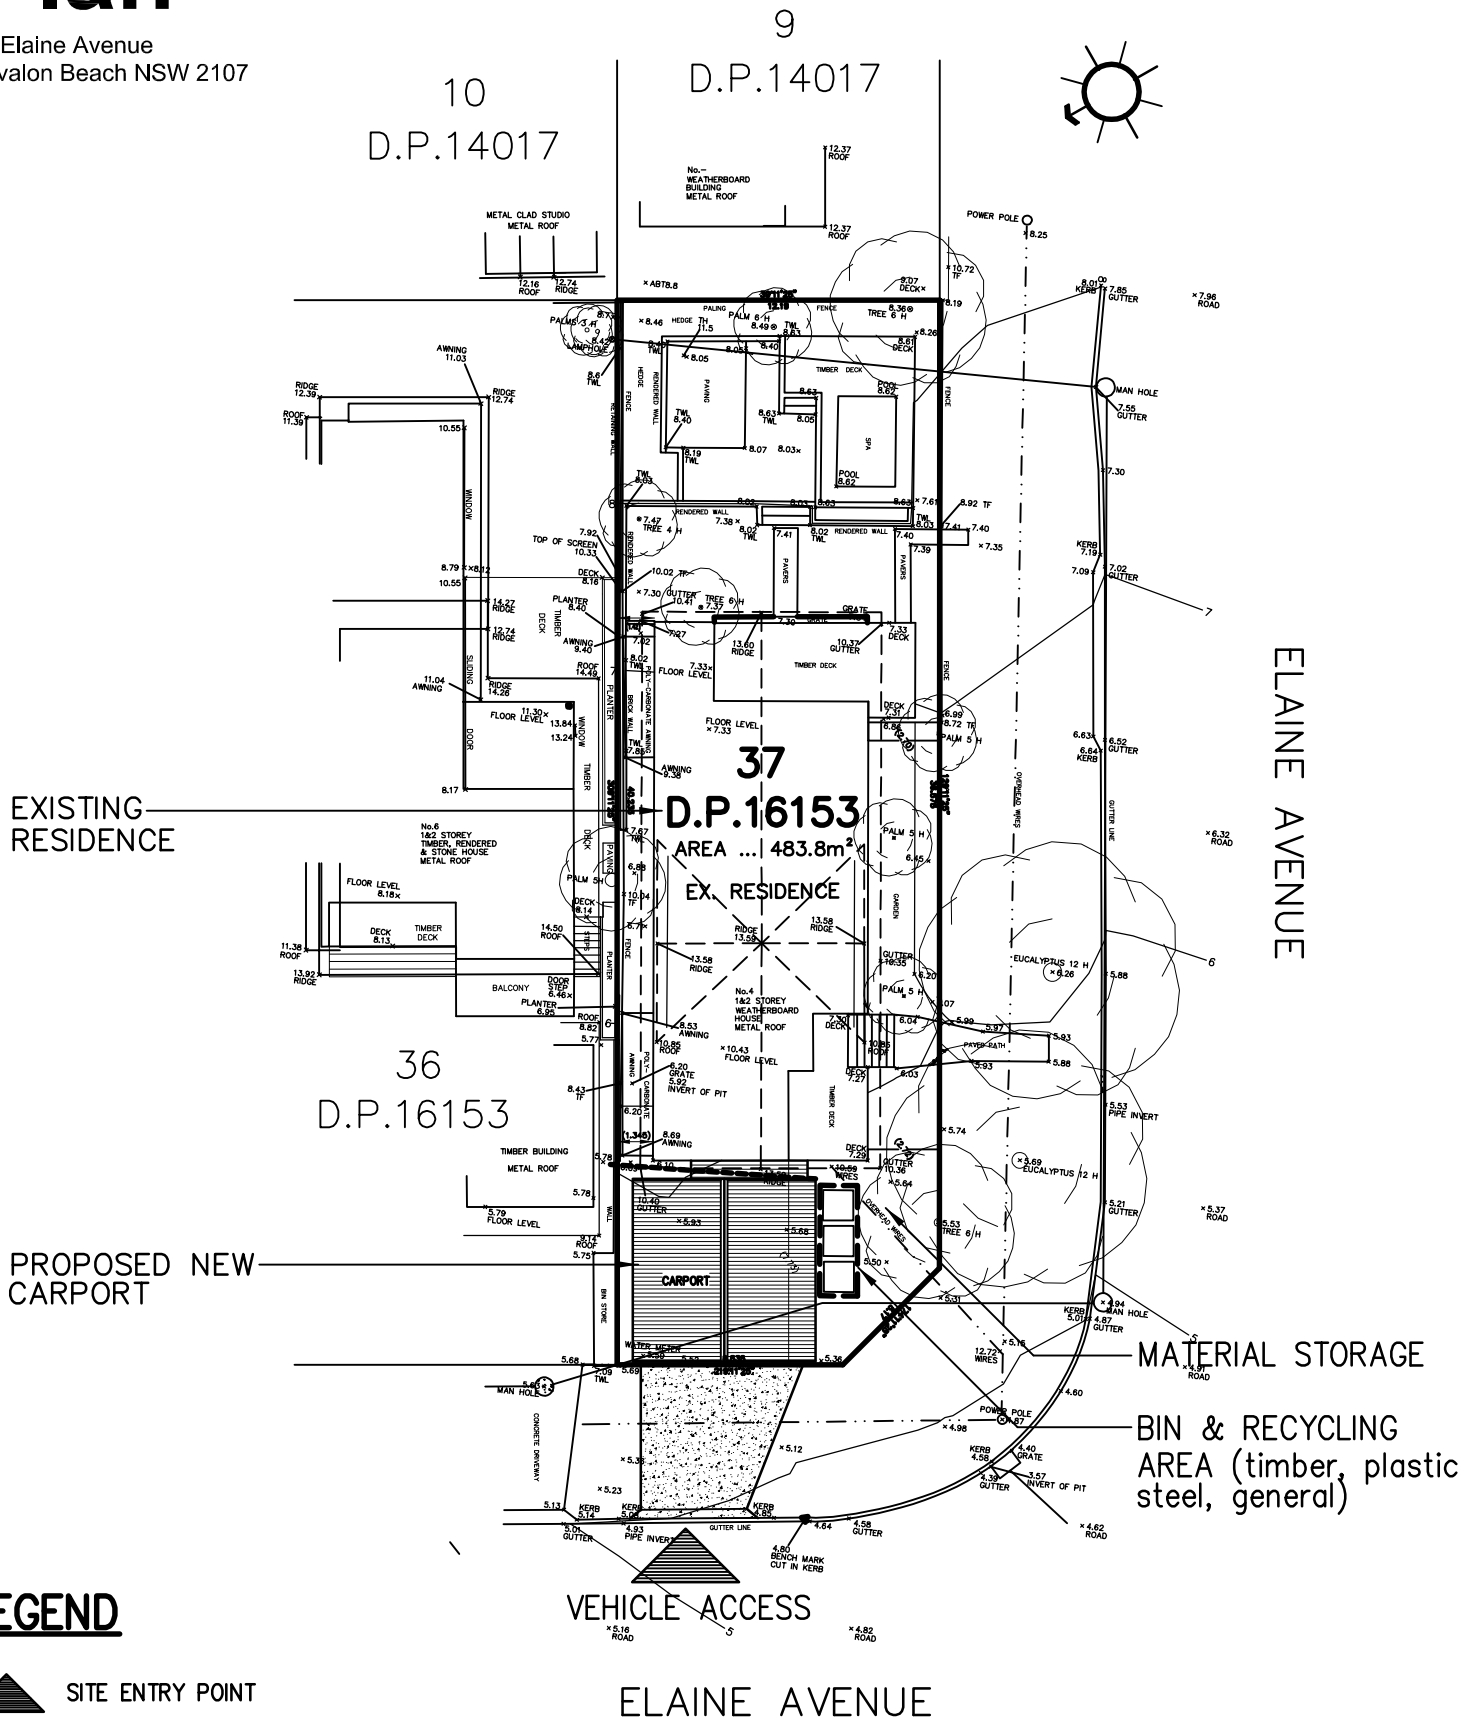

LEGEND

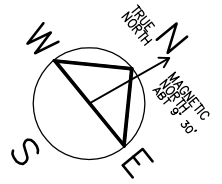

SITE ENTRY POINT

----- EXISTING, TO BE DEMOLISHED



SOLAR ACCESS



PROPOSED WORKS

site- & roof plan
NTS