

EXISTING SITE PLAN

1.

1:200



abn 68 636 392 857
 info@psdesign.net.au
 www.psdsgn.net.au
 1300 77 33 74
 Membership no. 6006-21
 Accreditation no. 6473
 Practitioner #DEP0001081



COPYRIGHT PERFECT SQUARE DESIGN PTY LTD
 REPRODUCTION OF THE WHOLE OR PART OF THE DOCUMENT CONSTITUTES AND INFRINGES COPYRIGHT. THE INFORMATION, IDEAS AND CONCEPTS CONTAINED IN THIS DOCUMENT IS / ARE CONFIDENTIAL. THE RECIPIENT(S) OF THIS DOCUMENT IS / ARE PROHIBITED FROM DISCLOSING SUCH INFORMATION IDEAS AND CONCEPTS TO ANY PERSON WITHOUT PRIOR WRITTEN CONSENT OF THE COPYRIGHT HOLDER.
 CONTRACTOR TO CHECK AND VERIFY ALL LEVELS, DATUMS & DIMENSIONS ON SITE AND SHALL REPORT ANY DISCREPANCIES OR OMISSIONS TO THIS OFFICE PRIOR TO START OF WORK & DURING THE CONSTRUCTION PHASE. THIS DRAWING IS TO BE READ AND UNDERSTOOD IN CONJUNCTION WITH STRUCTURAL, MECHANICAL, ELECTRICAL AND OR ANY OTHER CONSULTANT'S DOCUMENTATION AS MAY BE APPLICABLE TO THE PROJECT PRIOR TO START OF WORK & ITS DURATION.
 MEASUREMENT SCALING OF THIS DRAWING SHALL ONLY BE PERMITTED IN ITS DIGITAL FORM.



CLIENT DETAILS
 MK BUILDING SERVICE GROUP PTY LTD


PROJECT DETAILS
 Unit 1/16 Plant St Balgowlah
 NSW 2093 | 1/-/SP18144
BALCONY UPGRADE
 DEVELOPMENT APPLICATION

LIST OF CONSULTANTS
 Surveyor: **GGeo Surv (NSW) Pty Ltd**
 Planner: **Macfox Urban Planning & Advisory**
 Waste Management: **Perfect Square Design Pty Ltd**
 Cost Estimate: **MK Building Service Group Pty Ltd**

DRAWN GS	DESIGNED GS	PROJECT NO. 22063
DATE PUBLISHED 07/03/2024	PAGE NO. 3 OF 9	SHEET SIZE A3

LEGEND:


PROPOSED BALCONY

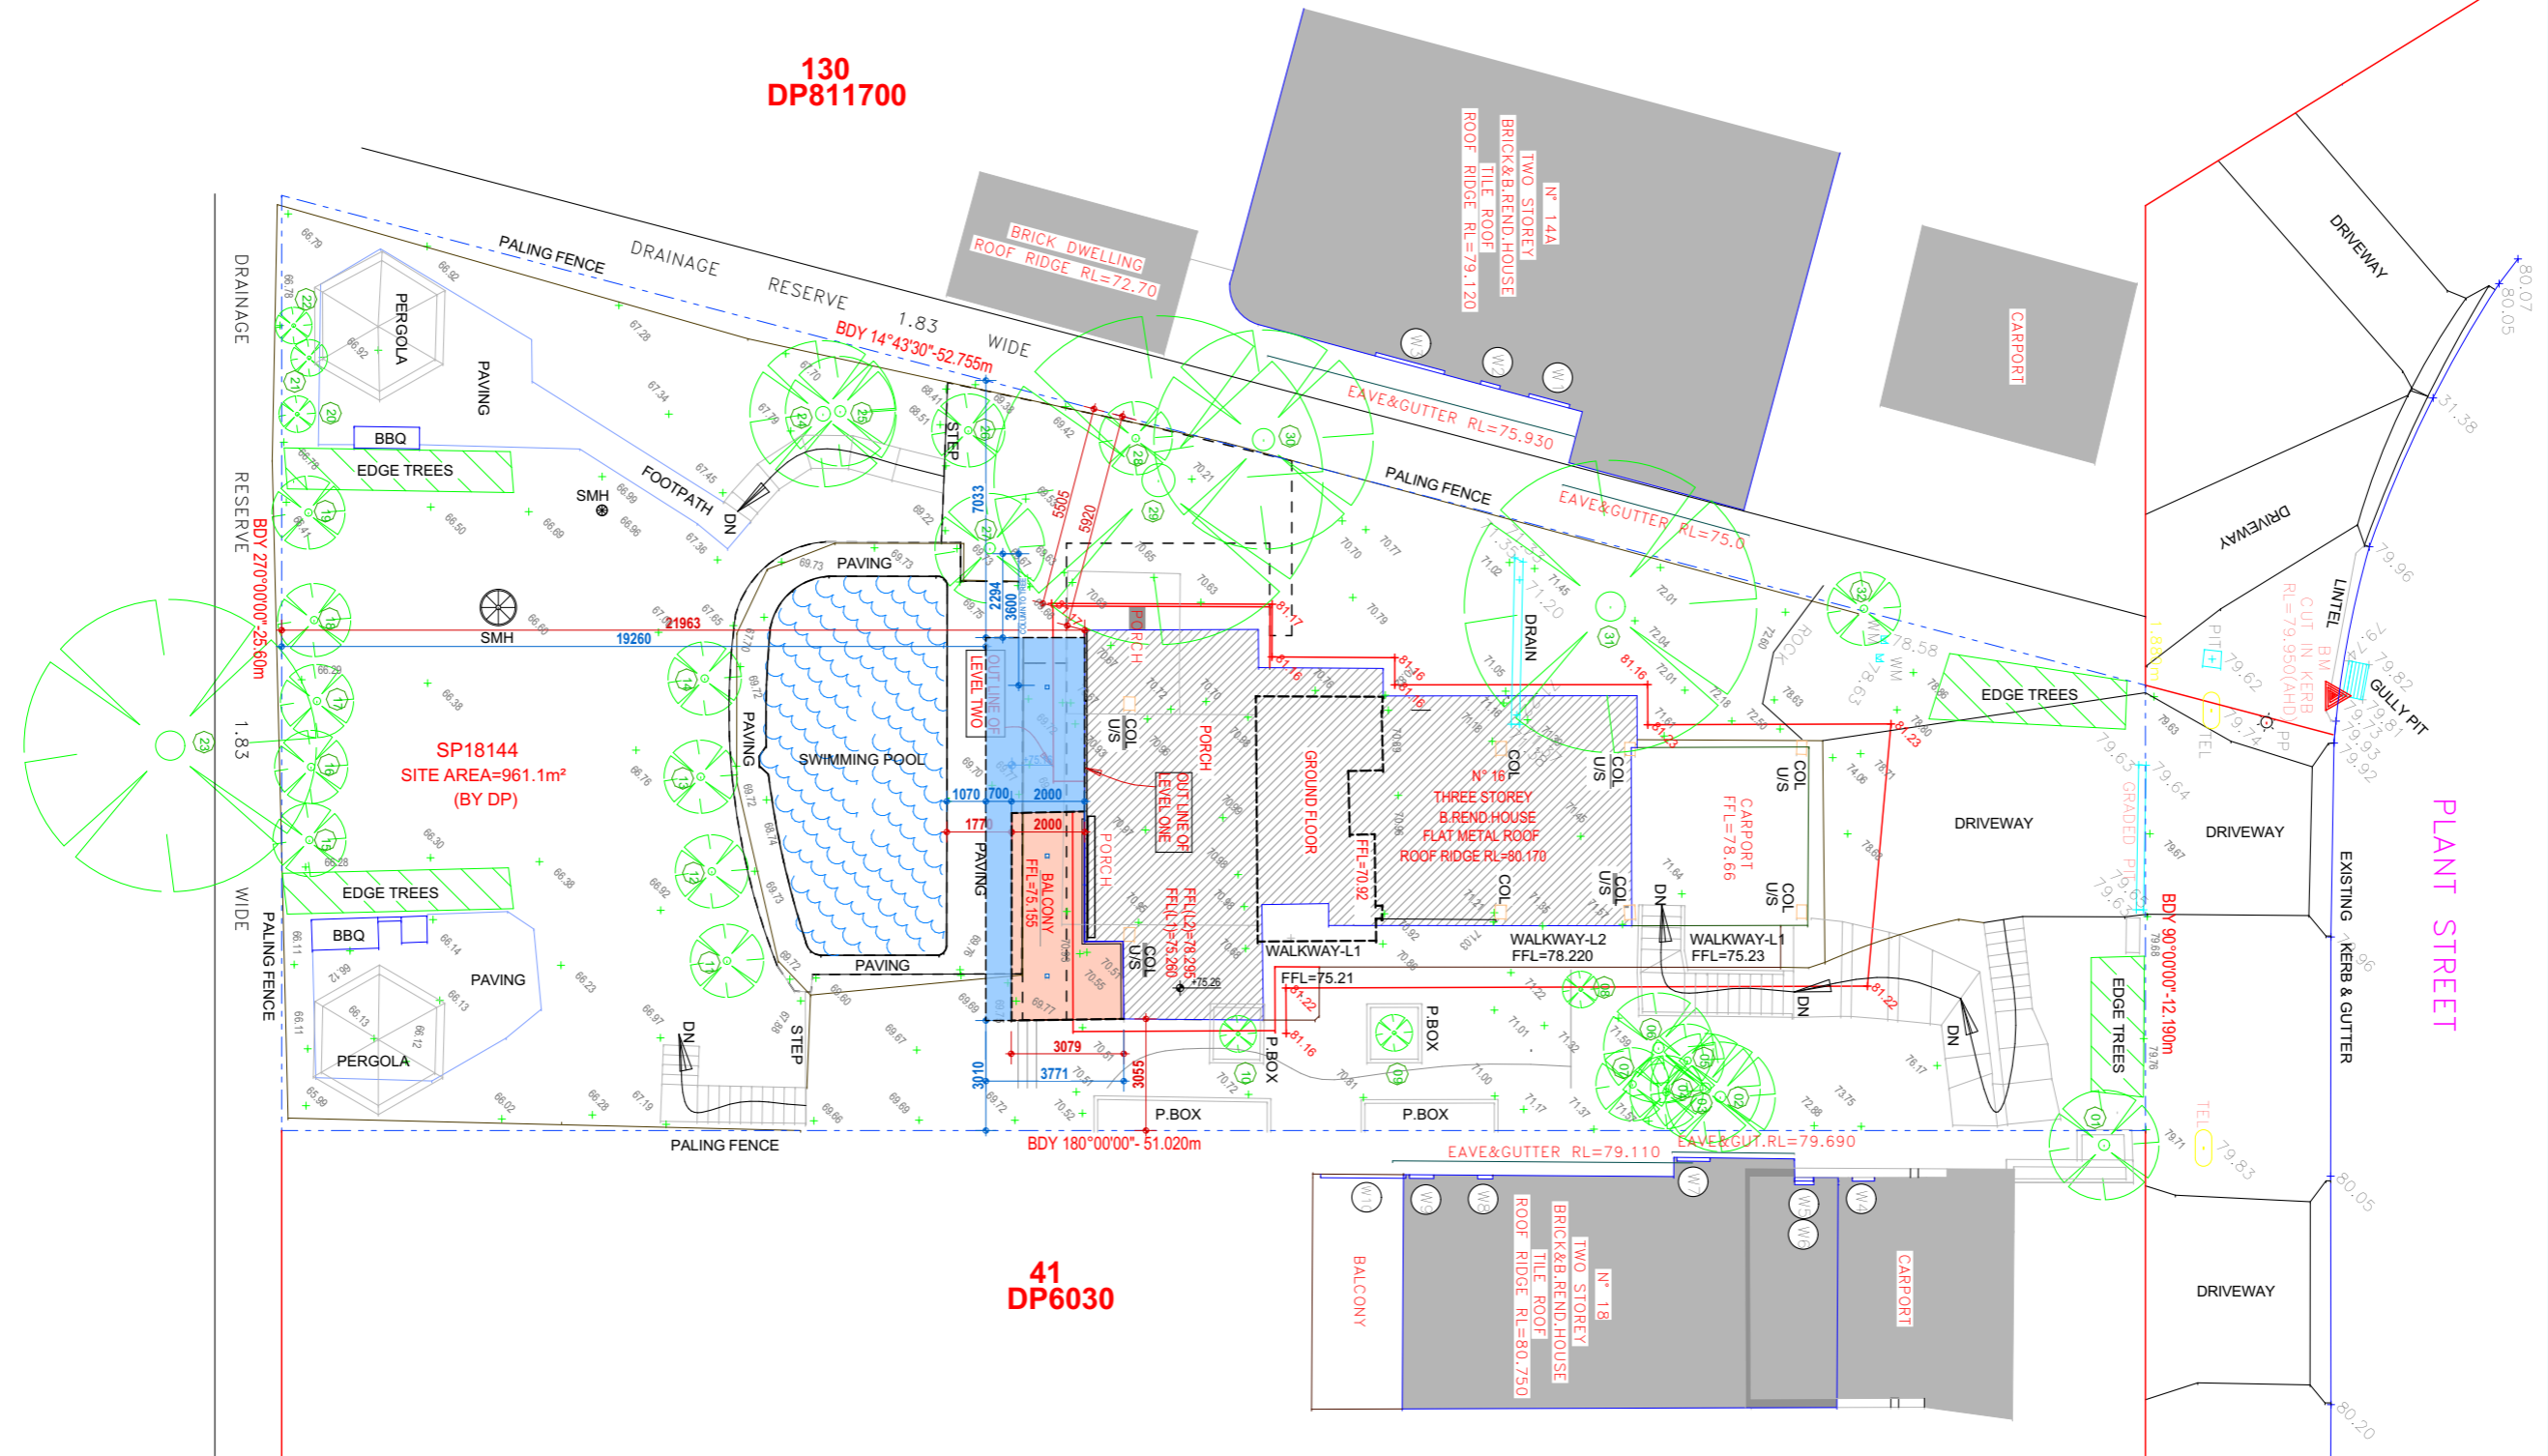

PROPOSED SITE PLAN

1:200

1.

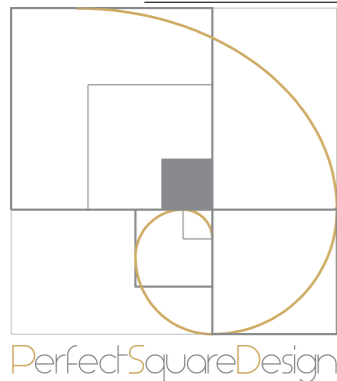


abn 68 636 392 857
 info@psdesign.net.au
 www.psd.net.au
 1300 77 33 74
 Membership no. 6006-21
 Accreditation no. 6473
 Practitioner #DEP0001081



BUILDING DESIGNERS
 ASSOCIATION OF AUSTRALIA

COPYRIGHT PERFECT SQUARE DESIGN PTY LTD
 REPRODUCTION OF THE WHOLE OR PART OF THE DOCUMENT CONSTITUTES AND INFRINGES COPYRIGHT. THE INFORMATION, IDEAS AND CONCEPTS CONTAINED IN THIS DOCUMENT IS / ARE CONFIDENTIAL. THE RECIPIENT(S) OF THIS DOCUMENT IS / ARE PROHIBITED FROM DISCLOSING SUCH INFORMATION IDEAS AND CONCEPTS TO ANY PERSON WITHOUT PRIOR WRITTEN CONSENT OF THE COPYRIGHT HOLDER. CONTRACTOR TO CHECK AND VERIFY ALL LEVELS, DATUMS & DIMENSIONS ON SITE AND SHALL REPORT ANY DISCREPANCIES OR OMISSIONS TO THIS OFFICE PRIOR TO START OF WORK & DURING THE CONSTRUCTION PHASE. THIS DRAWING IS TO BE READ AND UNDERSTOOD IN CONJUNCTION WITH STRUCTURAL, MECHANICAL, ELECTRICAL AND OR ANY OTHER CONSULTANT'S DOCUMENTATION AS MAY BE APPLICABLE TO THE PROJECT PRIOR TO START OF WORK & ITS DURATION. MEASUREMENT SCALING OF THIS DRAWING SHALL ONLY BE PERMITTED IN ITS DIGITAL FORM.

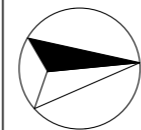

NORTH POINT

CLIENT DETAILS
 MK BUILDING SERVICE GROUP PTY LTD

PROJECT DETAILS
 Unit 1/16 Plant St Balgowlah
 NSW 2093 | 1/-/SP18144
BALCONY UPGRADE
 DEVELOPMENT APPLICATION

LIST OF CONSULTANTS
 Surveyor: **GGeo Surv (NSW) Pty Ltd**
 Planner: **Macfox Urban Planning & Advisory**
 Waste Management: **Perfect Square Design Pty Ltd**
 Cost Estimate: **MK Building Service Group Pty Ltd**

DRAWN GS	DESIGNED GS	PROJECT NO. 22063
DATE PUBLISHED 07/03/2024	PAGE NO. 4 OF 9	SHEET SIZE A3