


- LEGEND
- TREE RETENTION, REMOVAL AND PRUNING**
- EXISTING TREES - TO BE RETAINED & PROTECTED (as per Tree Protection Zone AS4907)
 - EXISTING TREES - TO BE REMOVED (include grubbing out stumps to 300mm and remediation of soil where applicable)
- GENERAL**
- PROPERTY BOUNDARY
- MATERIALS, FINISHES & FURNITURE**
- METAL EDGE
 - PAVEMENT
- PLANTING**
- PROPOSED TREES
 - MANAGED LAWN (Couch)
 - EXISTING PLANTING TO BE RETAINED
 - NEW MASS PLANTING (refer Planting Plans)
 - FEATURE SHRUBS & ACCENT PLANTS
 - GRASSES / GROUND COVERS (refer Planting Plans)
- GRADING & DRAINAGE**
- EXISTING LEVELS
 - FINISHED GROUND
 - FINISHED SURFACE
 - TOP OF WALL
 - BOTTOM OF WALL

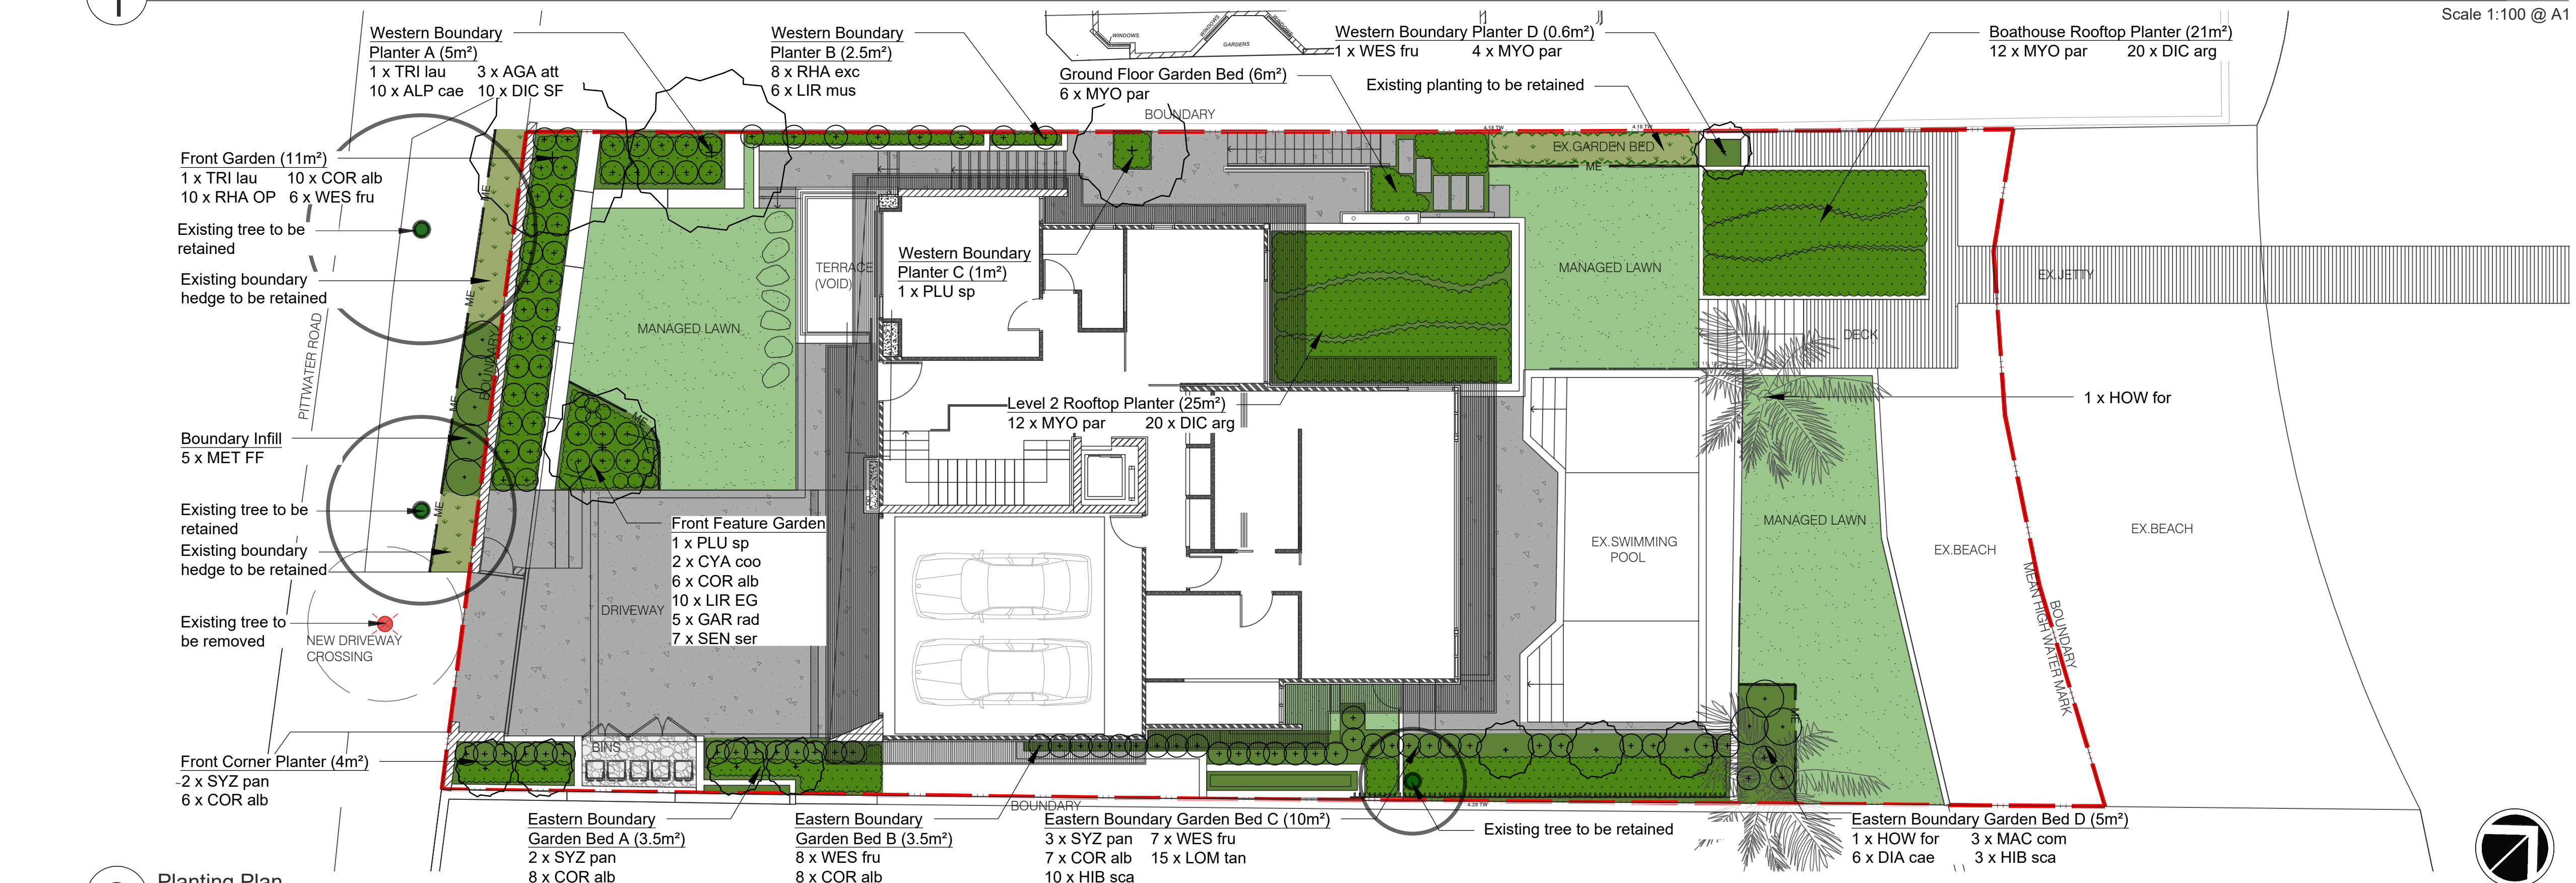

Abbrev	Botanical Name	Common Name	Mature Height (m)	Pot Size	Qty
Trees					
How fos	Howea forsteriana	Kentia Palm	8-6	100L	2
PLU sp	Plumeria spp	Frangipani	2-8	75L	2
SYZ pan	Syzygium paniculatum	Brush Cherry	8	75L	7
TRI lau	Tristramia laurina	Water Gum	8	100L	2
Accent					
AGA att	Agave attenuata	Foxtail Agave	0.9-1.2	300mm	
CYA coo	Cyathochaeta cooperi	Tree Fern	2-5	25L	
MAC com	Macrozamia communis	Burrawang	2-3	45L	

Abbrev	Botanical Name	Common Name	Mature Height (m)	Pot Size
Shrubs				
ALP cae	Alpinia caerulea	Native Ginger	2	300mm
COR alb	Correa alba	White Correa	1.5-2	200mm
GAR rad	Gardenia radicans	Creeping Gardenia	0.5	200mm
MET FF	Metrosideros 'Fiji Fire'	Fiji Fire	3	300mm
RHA exc	Rhapis excelsa	The Lady Palm	2-4	300mm
RHA OP	Rhaphiolepis indica 'Oriental Pearl'	Indian Hawthorn	1	300mm
WES fru	Westringia fruticosa	Coast Rosemary	1.5	200mm

Abbrev	Botanical Name	Common Name	Mature Height (m)	Pot Size
Grasses and Groundcovers				
DIA cae	Dianella caerulea	Blue Flax Lily	0.3	140mm
DIC arg	Dichondra argentea	Kidney Creeper	0.3	140mm
DIC SF	Dichondra 'Silver Falls'	Silver Kidney Creeper	0.3	140mm
HIB sca	Hibbertia scandens	Golden guinea vine	0.3	140mm
LIR mus	Liriope muscari	Liriope	0.3	140mm
LIR EG	Liriope muscari 'Evergreen Giant'	Giant Liriope	0.5	140mm
LOM tan	Lomandra tanika	Fine Mat Rush	0.5	V/cell
MYO par	Myoporum parvifolium	Creeping Boobialla	0.3	V/cell
SEN ser	Senecio serpens	Blue Chalksticks	0.2-0.3	140mm

EXISTING TREE SCHEDULE		
T1	Spotted Gum	Corymbia maculata
T2	Lemon-scented Gum	Corymbia citriodora
T4	Brush Cherry	Syzygium australe

3 Plant Schedule

LANDSCAPE ARCHITECT

sym studio

Phone: 61 2 8411 2734
4F/6 Jubilee Avenue, Warlewood, NSW Australia
www.symstudio.com

DRAWING TITLE

LANDSCAPE PLAN, PLANTING PLAN
and PLANT SCHEDULE


APPROVED FOR RELEASE

AILA #1420

DATE	DRAWN	CHECKED
03/02/23	AD	CG

PROJECT No.	DRAWING No.	ISSUE
S3D01	P3S01-DA-101	A

COPYRIGHT OF DESIGN SHOWN HERE IS RETAINED AND AUTHORITY FOR ANY REPRODUCTION, IF IN DOUBT ASK. FOLLOW WRITTEN DIMENSIONS ONLY. DO NOT SCALE OFF DRAWINGS. DO NOT KEEP SUPERSEDED DRAWINGS ON SITE.

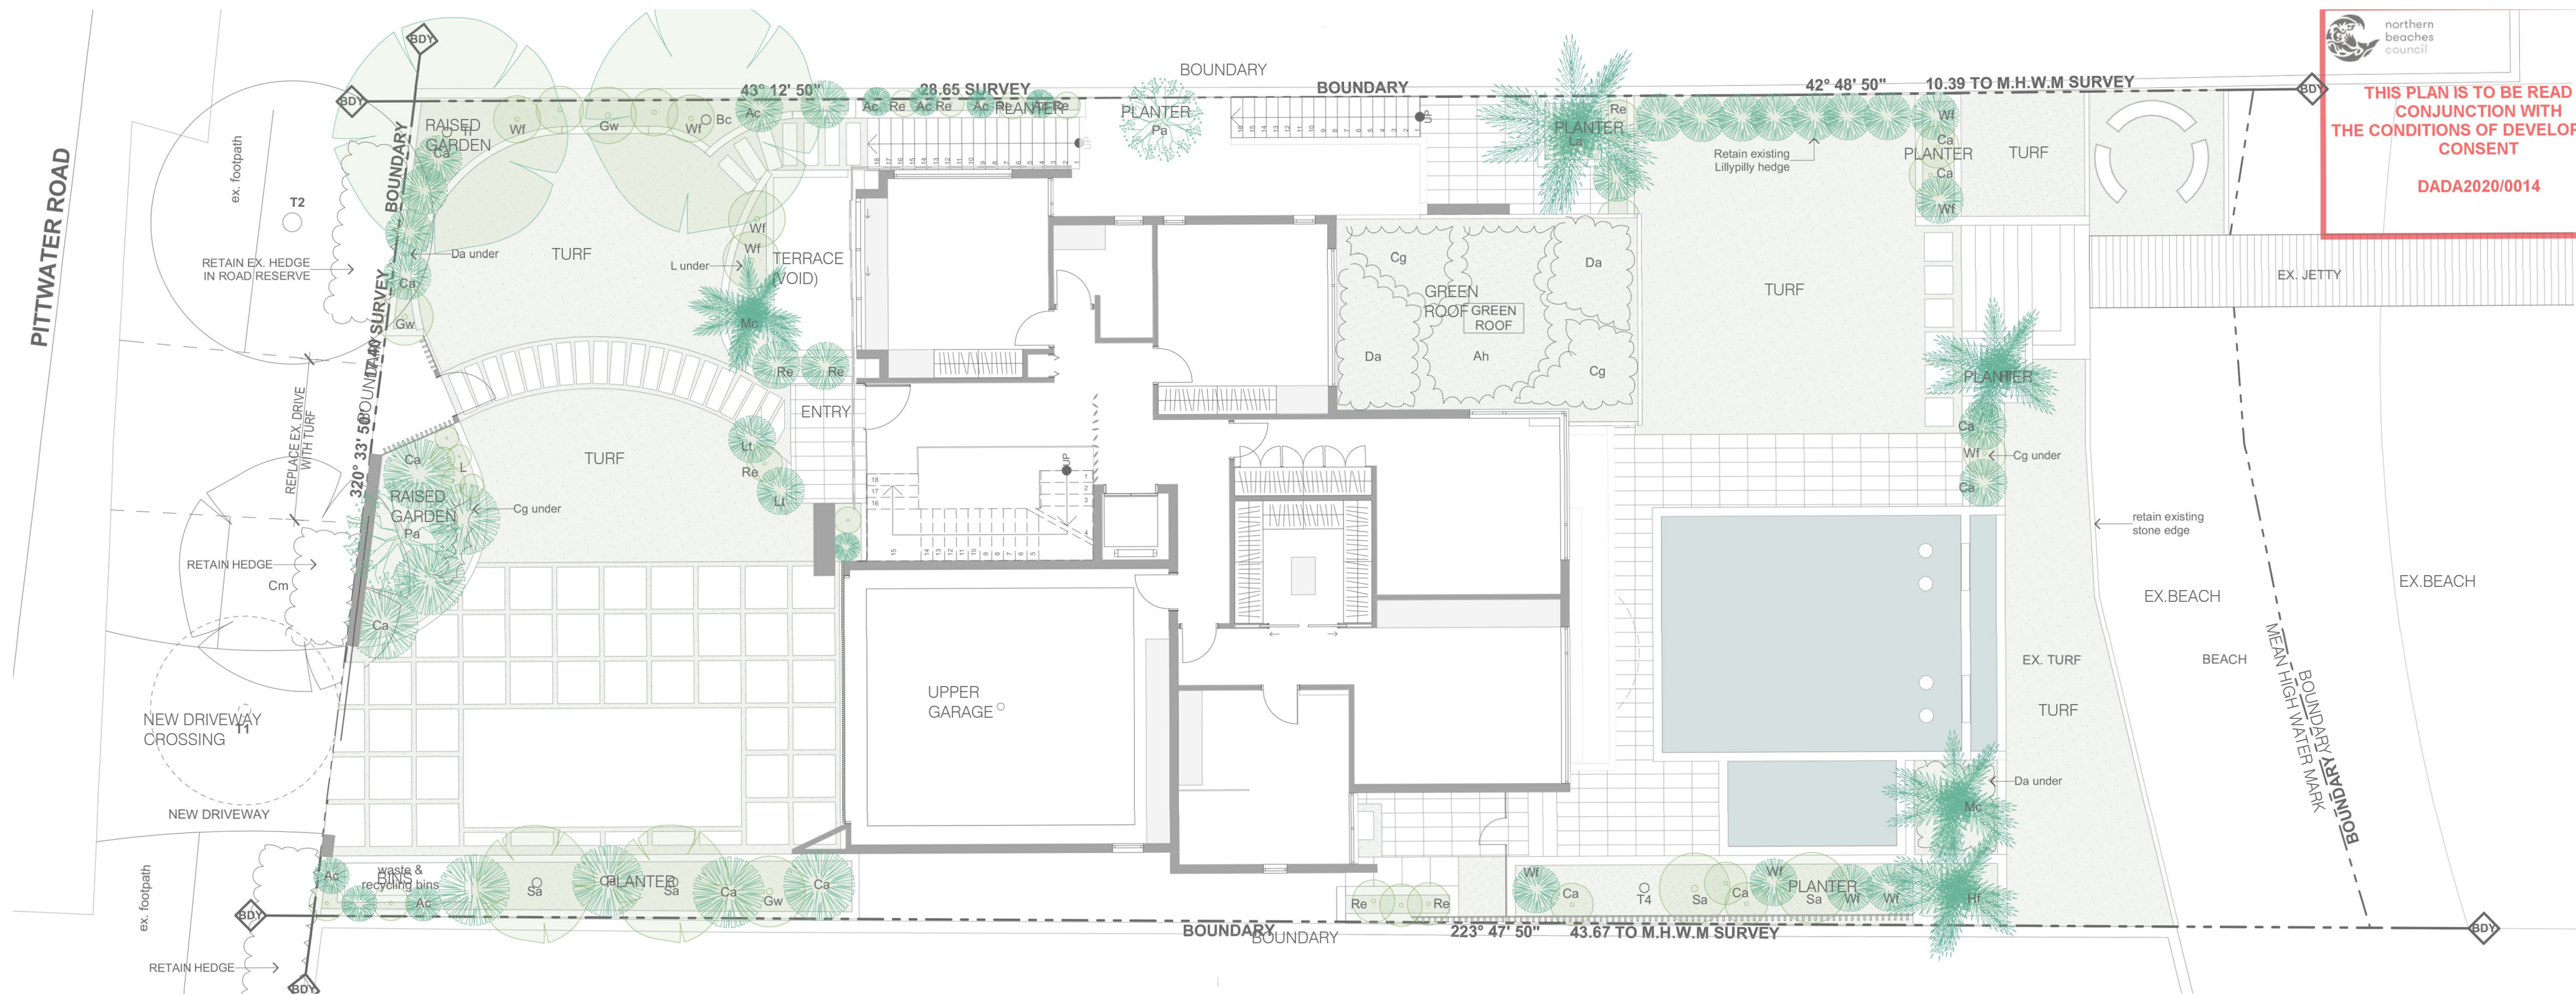


LANDSCAPE AREA CALCULATIONS		
	APPROVED REVISION A PLAN ISSUED 20/12/2019	REVISED APPLICATION
TOTAL AREA OF SITE	717 m2	717 m2
EXISTING HARD SURFACE AREA	417 m2 (57.7%)*	417 m2 (57.7%)*
HARD SURFACE TO BE RETAINED	0 m2 (0%)	59 m2 (8%)
PROPOSED HARD SURFACE AREA (orange hatch)	-	374 m2 (52.1%)
EXISTING LANDSCAPE AREA	303 m2 (42.3%)*	303 m2 (42.3%)*
PROPOSED LANDSCAPE AREA (green hatch)	343 m2 (47.9%)	343 m2 (47.9%)

* Calculated from Survey dated 15/07/19

Note:
Blue dash indicates 43 m2 (6%) recreational purposes area. Not added to Proposed Landscape Area calculation.

1 Landscape Area Calculations for Approved Revision A Issued 20/12/2019

1 : 100

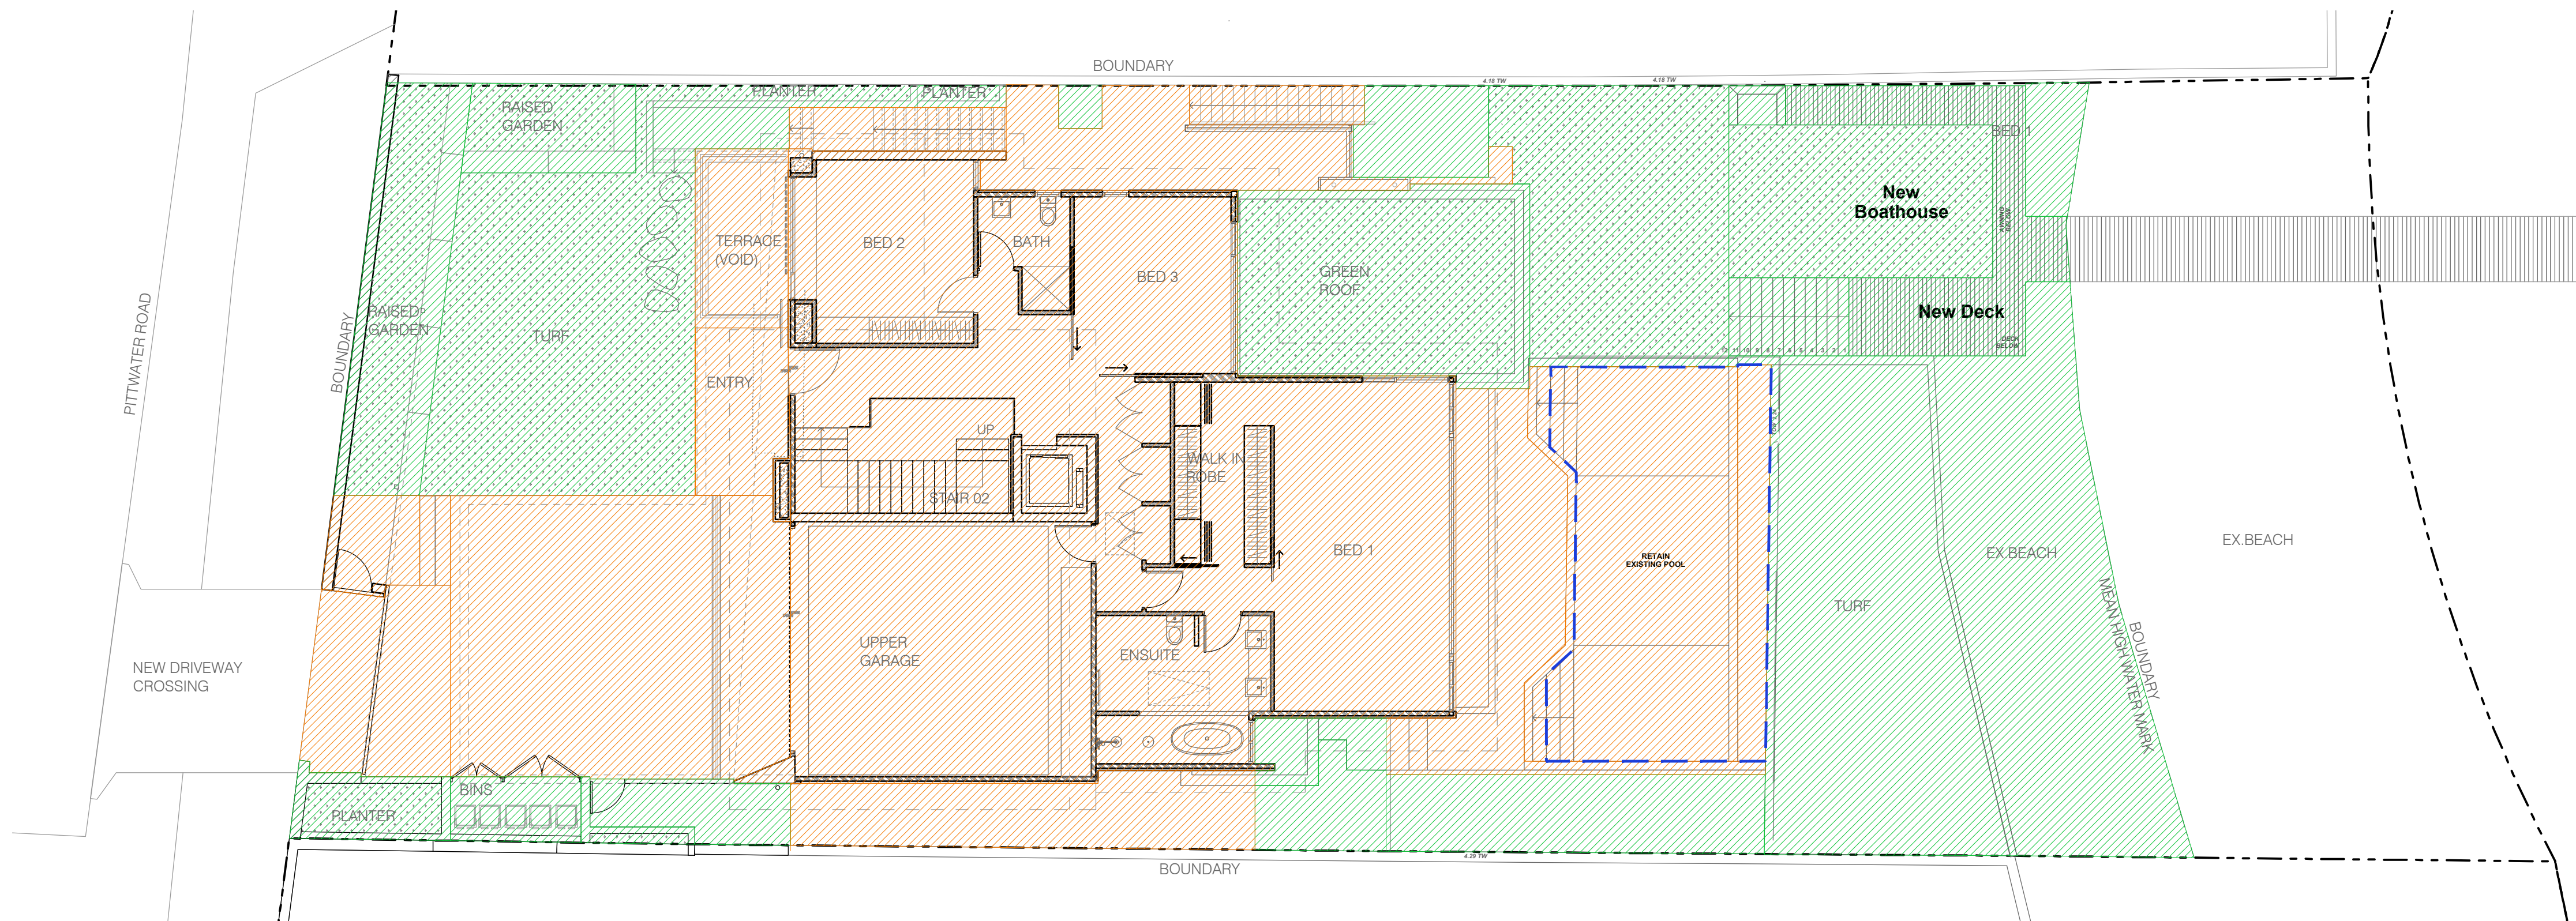

2 Landscape Area Calculations for Revised Application

1 : 100

03/02/23	A	DEVELOPMENT APPLICATION	AD
DATE	ISSUE	AMENDMENT	BY
PROJECT			
BAYVIEW RESIDENCE 1772 Pittwater Road Bayview, NSW			
LANDSCAPE ARCHITECT			
sym. studio			
Phone: 61 2 8411 2734 4F/6 Jubilee Avenue, Warriewood, NSW Australia www.symstudio.com			
DRAWING TITLE			
LANDSCAPE AREA CALCULATION			
APPROVED FOR RELEASE			
AILA #1420			
DATE	DRAWN	CHECKED	
03/02/23	AD	CG	
PROJECT No.	DRAWING No.	ISSUE	
S3D01	S3D01-DA-001	A	
COPYRIGHT OF DESIGN SHOWN HERE IS RETAINED AND AUTHORITY FOR ANY REPRODUCTION, IF IN DOUBT ASK. FOLLOW WRITTEN DIMENSIONS ONLY. DO NOT SCALE OFF DRAWINGS. DO NOT KEEP SUPERSEDED DRAWINGS ON SITE.			