CHRISTINA SILK

Office of Planting


Project	Hard Aged Care Manly Vale
Date	December 2024
Purpose	Concept Design - Landscape



	•		·	•	•	•			•						·	•
	•		•	•	•	•	•	•	•						·	·
							•	•					•	•	•	•
	•				•	·	•	•	•						•	•
	•			•	•	•	•		•							•
	•		•		•										•	•
						•		•								•
															•	•
	•		•	•	•	•	•	•	•						•	•
	•		•				•	•						•	•	•
	•			•	•	•	•		•				•			•
	•					·										•
	•	•	•	•	•	•									•	•
	•		•	•	•	•			·						·	•
ŀ								•						•		•
	·						•	•					•	•	•	•
·	·						•	•						•	•	•
1	•	•				•		•						•	•	•
A			•	•	•	•	•	•		•			•	•	•	•
•	1	•	·	•	•	•	•		•					•	·	•
	\square		·	•	•	•		•	•	•				•	·	·
			·	•		•		•	•	•					·	•
				•	•	•	•	•	·	•	•		·	•	•	•
					•	•	·	•	•		•	•	•	•	•	•
						•	•	•	•		•	•	•	•	•	•
	•			•	•	•	•	•	•	•	•	•	•	•	·	•
				·	•	·	•	•	·		·	·	·	·	·	·
		•		·	•	·	•	•	·	•	•			•	•	·
		•		•	•	•	•	·	•	•	•	•	•	•	•	•
P		•		•	•	•	•	•	•	•		•	•	•	•	•
			•	•	•	•	•	•	•	•	•	•	·	·	•	•
	1	•	•	•	•	•		•	·		·		·	•	•	•
1		·	•	•	•		•									•
	•	•	•	•	•	•	•	·	·	·	•	•	•	•	·	·
	·	•	·	•	•	•	•		•		•			·		•
·		•	•	•	•		•	•	•	•			•	•	•	•
	•	•	•	·	•	•	•	•	•	•	•	·	·	·	•	·
	•	•	•	•	•	•	•	•	•	•	·		•	•	•	•
	·	·	·		·	·	•		•				·	•	•	·
	•	•	•	•	•	•		•	•	•	•		•	•	•	•
	•												•			
	•	•	•	•	•	•	•	•			•		•			•
		•	•				•									

LANDSCAPE CONCEPT

Existing Site Plan

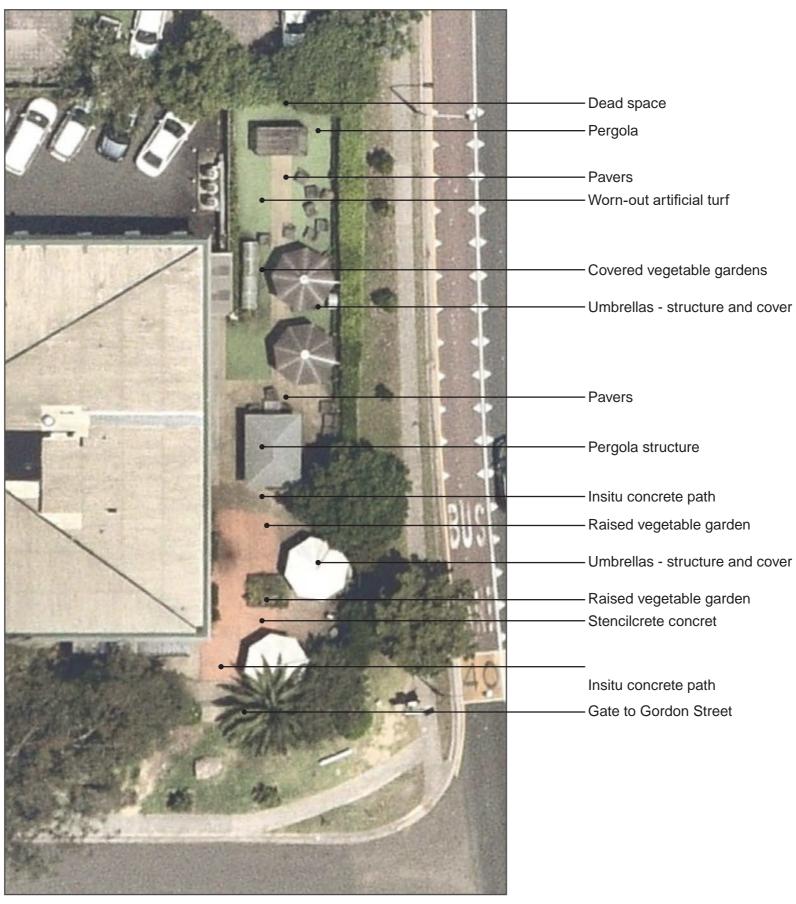

Not to scale



LANDSCAPE CONCEPT

Courtyard Analysis

HARDI CARE MANLY VALE Concept Designn



CHRISTINA SILK




1:200@A3



LANDSCAPE CONCEPT

HARDI CARE MANLY VALE Concept Designn

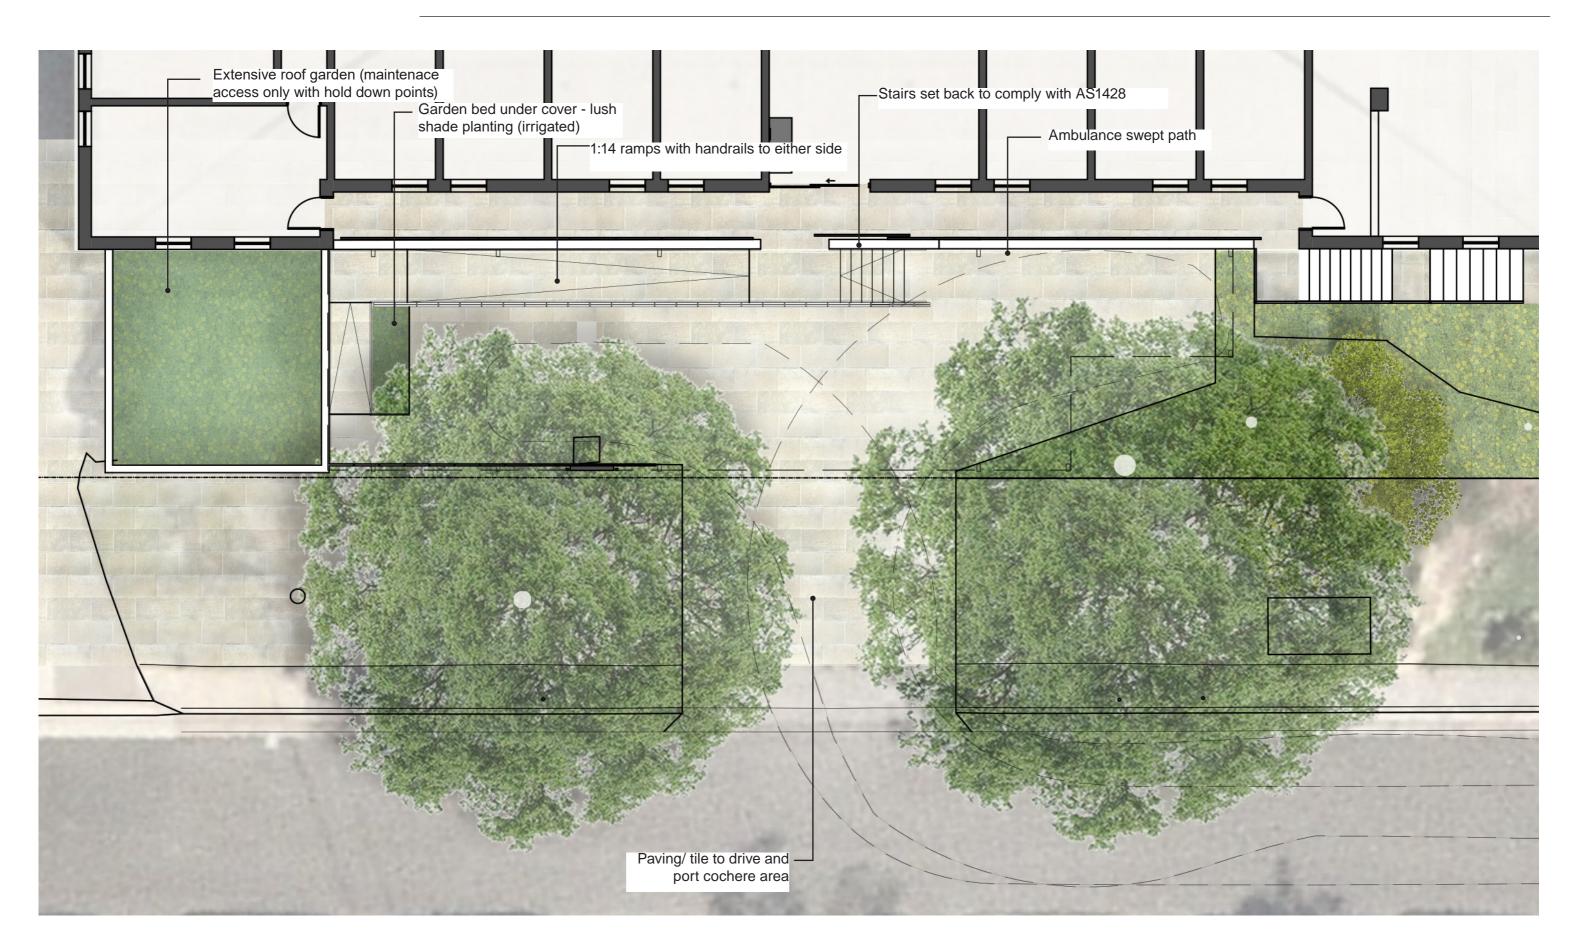

1:100@A3


$Landscape\ Character$

Courtyards:

1 Large unit pavers

- 2 Low maintenance planting sunny areas
- 3 4 Small shade trees
- 5 Textured planting on street frontages
- 6 Simple, high quality materials




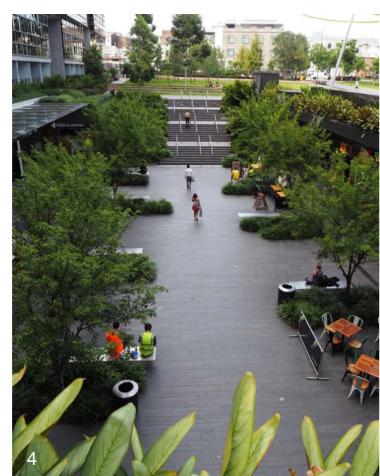







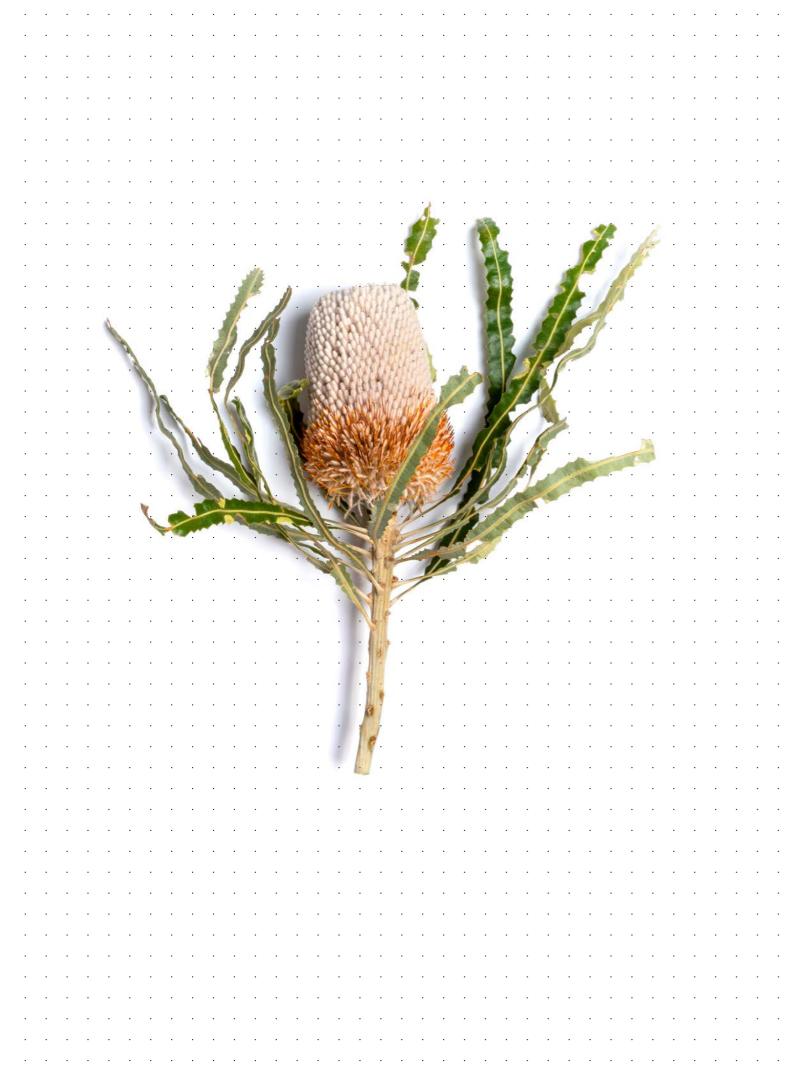

CHRISTINA SILK

Planting designer, landscape architect, horticulturalist

www.christinasilk.com.au

e: christina@christinasilk.com.au p: 0409 604 464

Silk Consulting Landscape Architects P/L



Office of Planting