


SECTION BB'

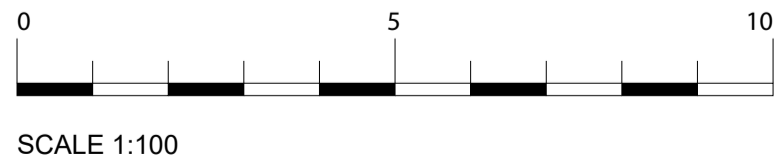

A	ISSUED FOR DESIGN APPROVAL	02/09/2016
B	RE-ISSUED FOR DESIGN APPROVAL	21/11/2016

C.McGEACHIE  
 PROPOSED GRANNY FLAT  
 STRUCTURE AT 179 PLATEAU  
 ROAD, BILGOLA PLATEAU 2107  
 SYDNEY

<b>PLAN - SECTION BB'</b>		A - 007
		DATE: 21/11/2016
DRAWN BY: MO		SCALE: 1:100