



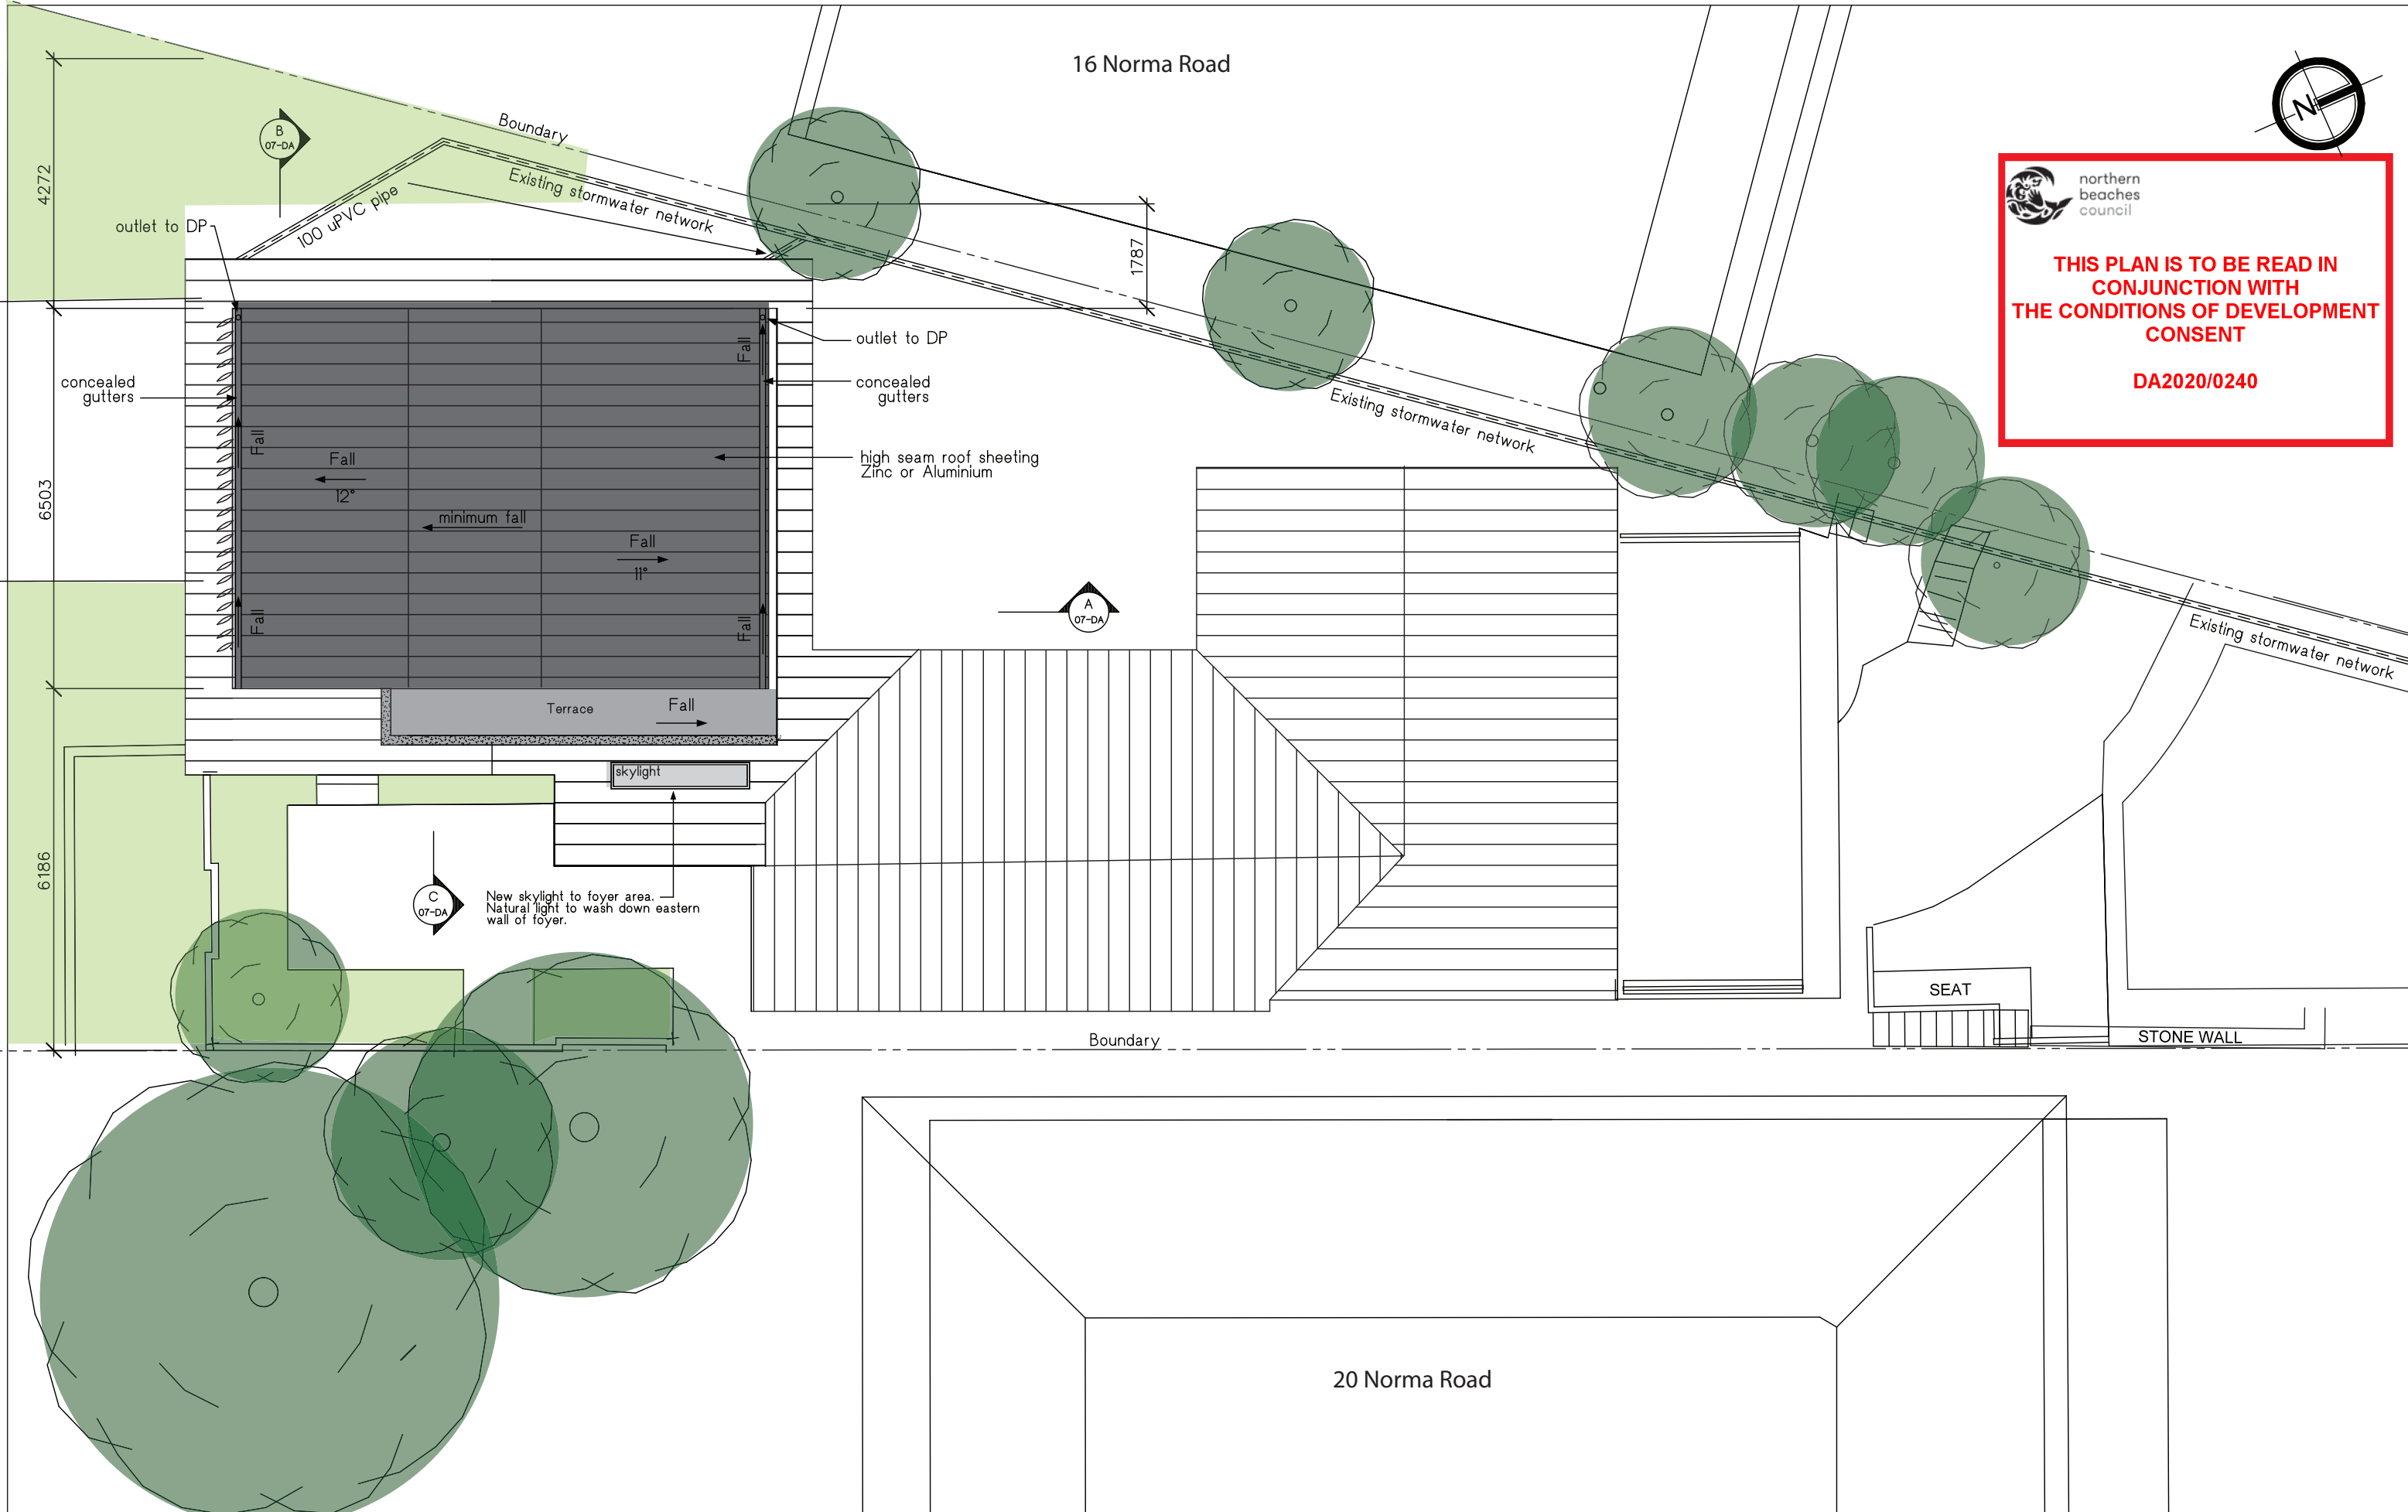

 northern beaches council

THIS PLAN IS TO BE READ IN CONJUNCTION WITH THE CONDITIONS OF DEVELOPMENT CONSENT


DA2020/0240

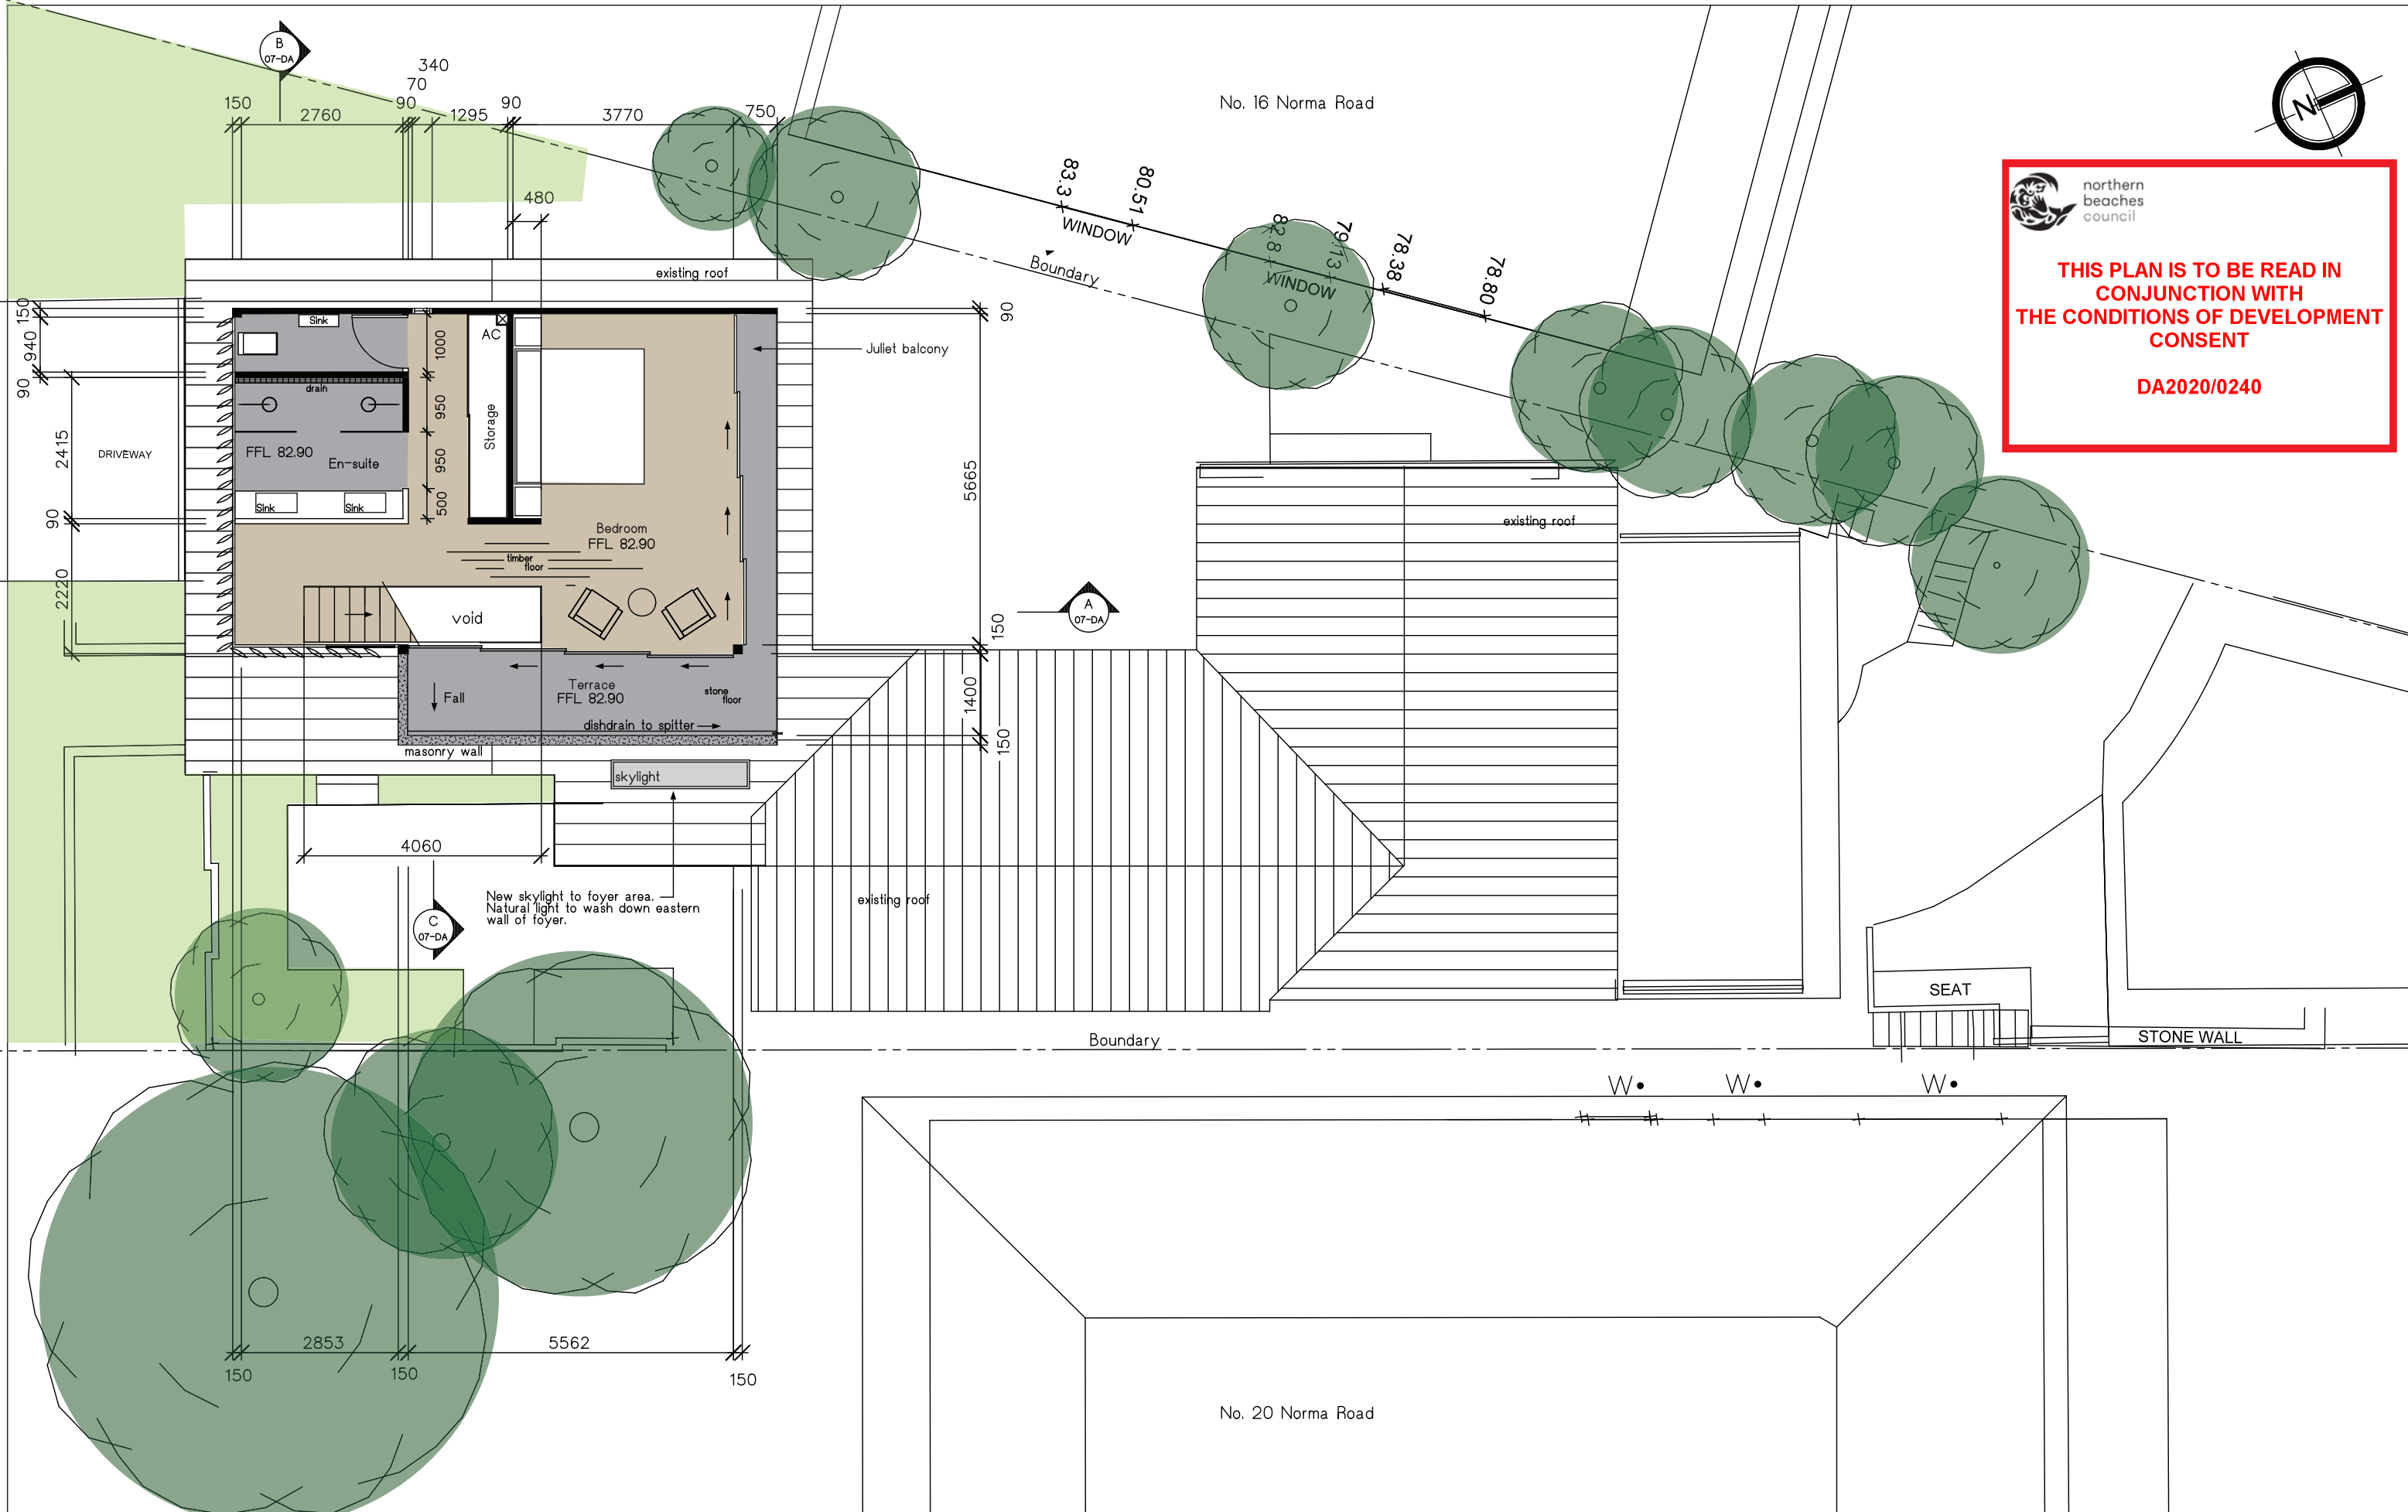

 northern beaches council

THIS PLAN IS TO BE READ IN CONJUNCTION WITH THE CONDITIONS OF DEVELOPMENT CONSENT


DA2020/0240

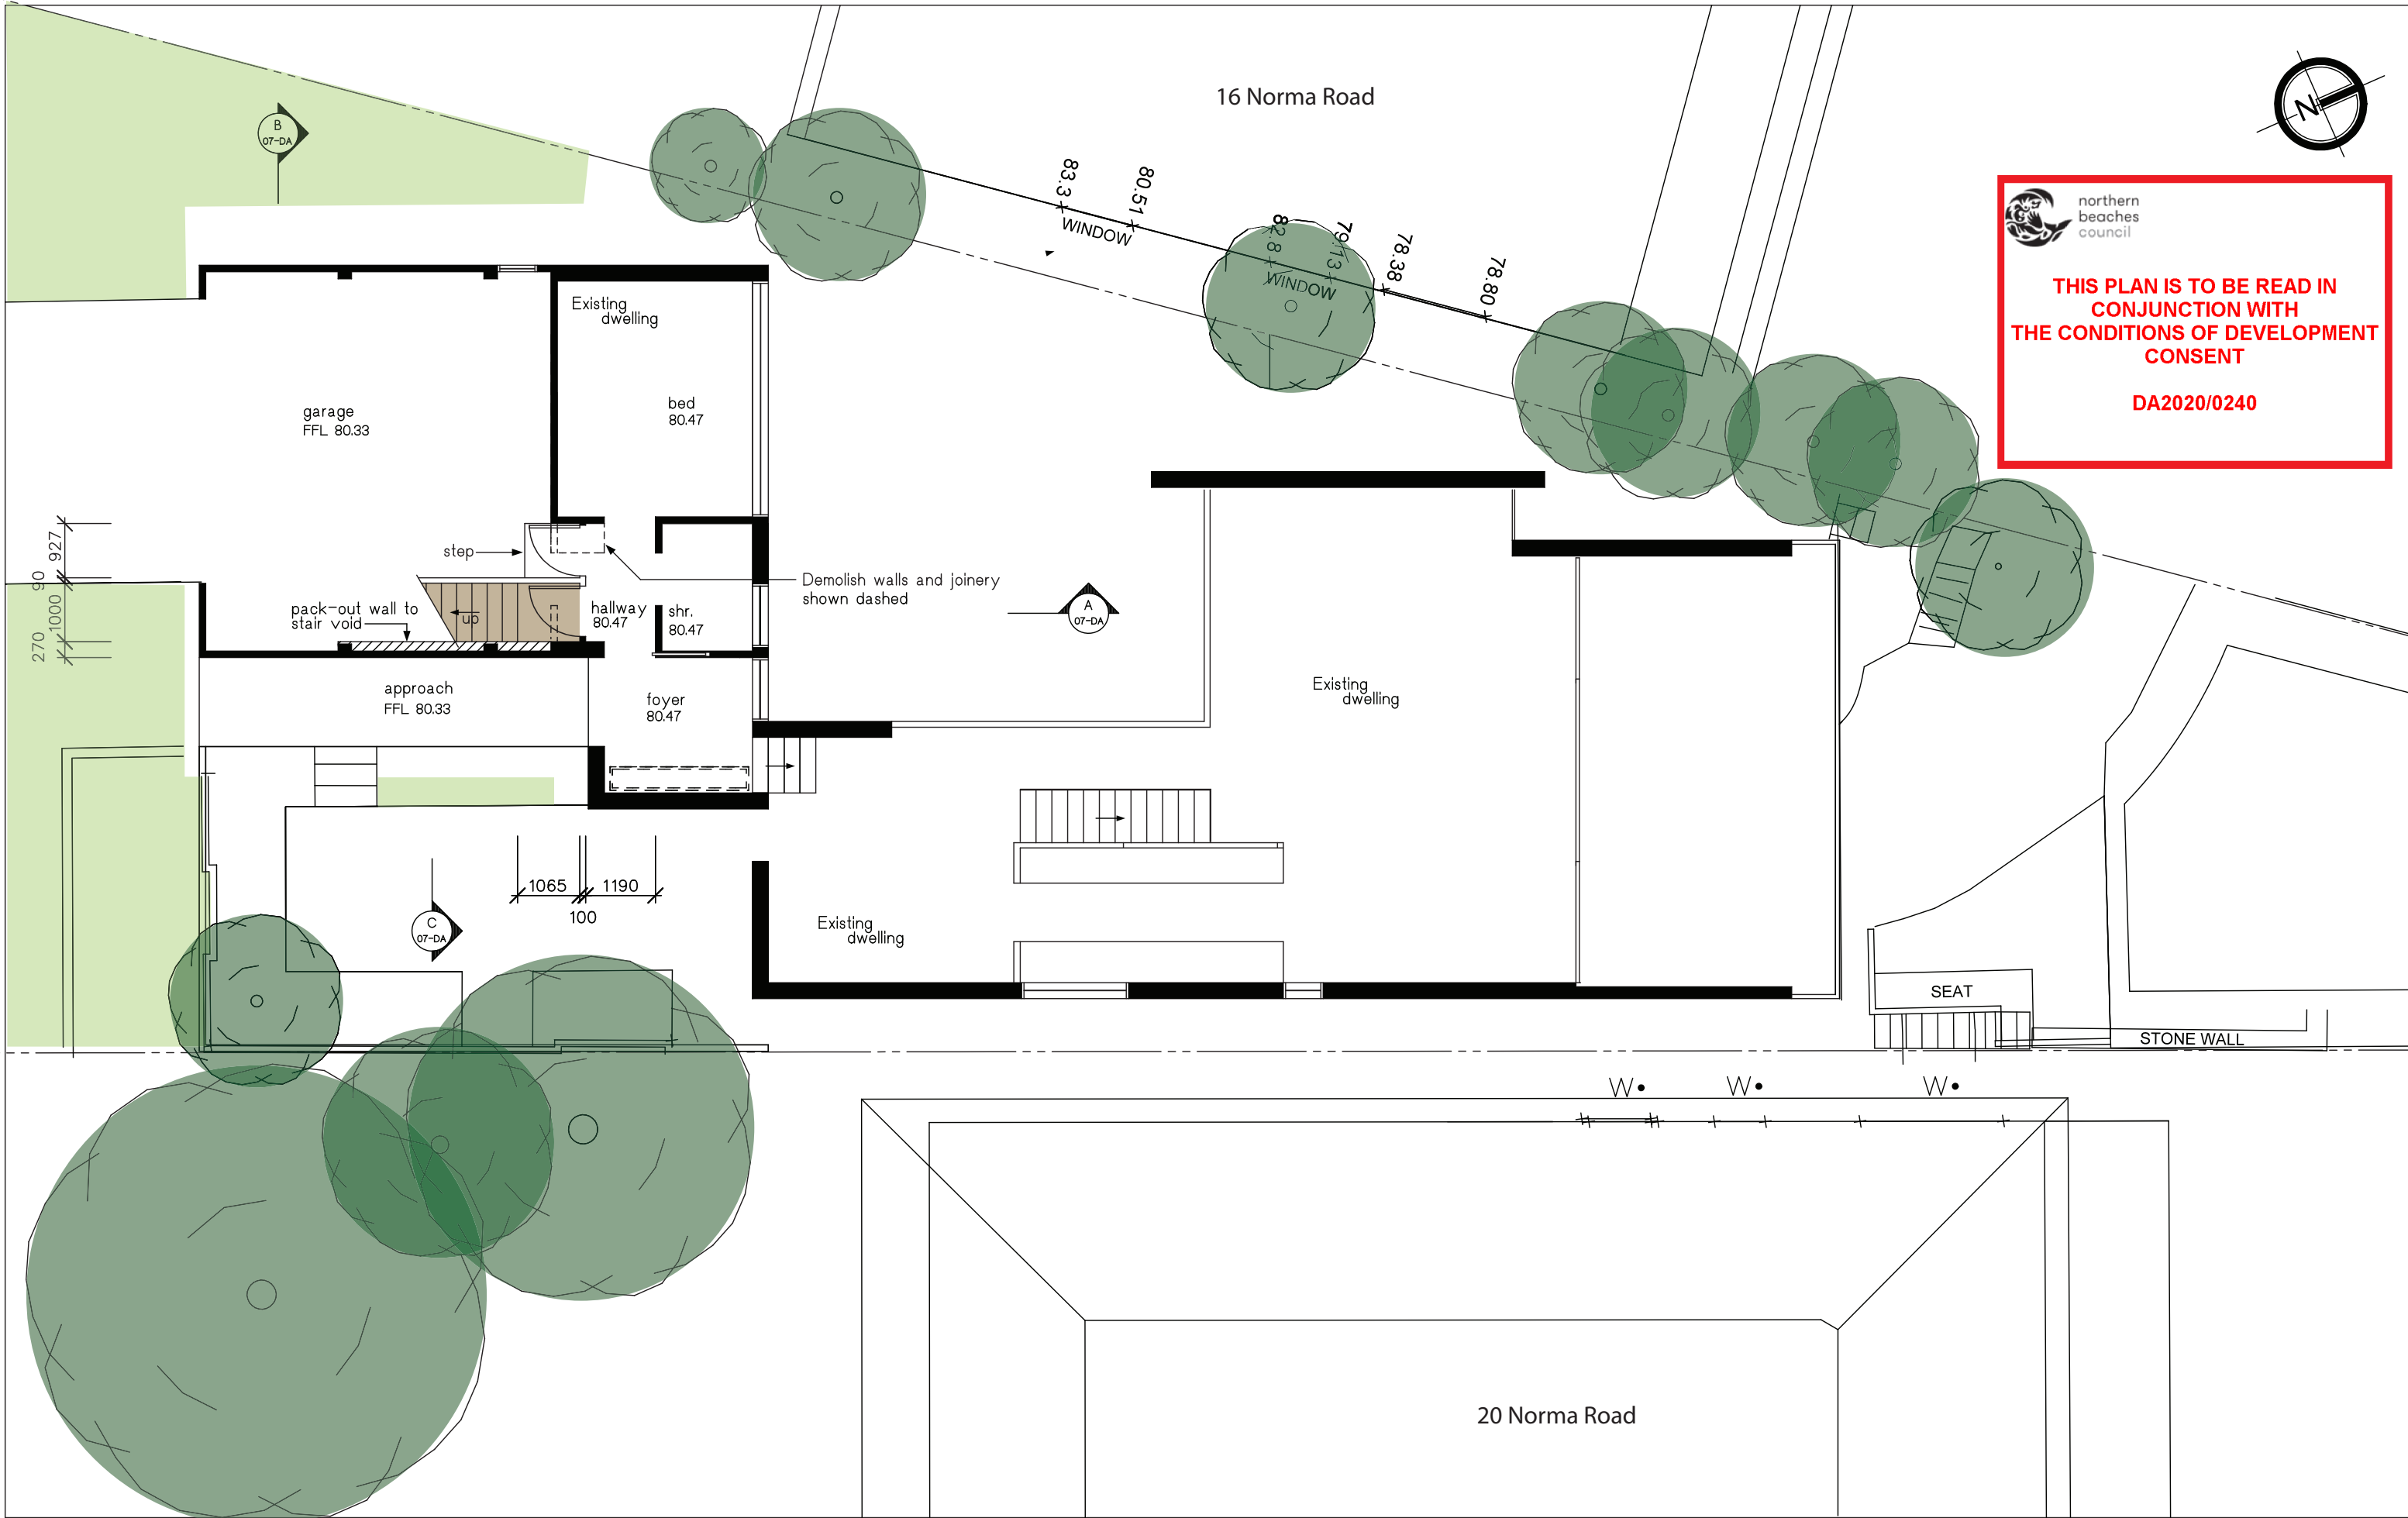

 northern beaches council


THIS PLAN IS TO BE READ IN CONJUNCTION WITH THE CONDITIONS OF DEVELOPMENT CONSENT

DA2020/0240

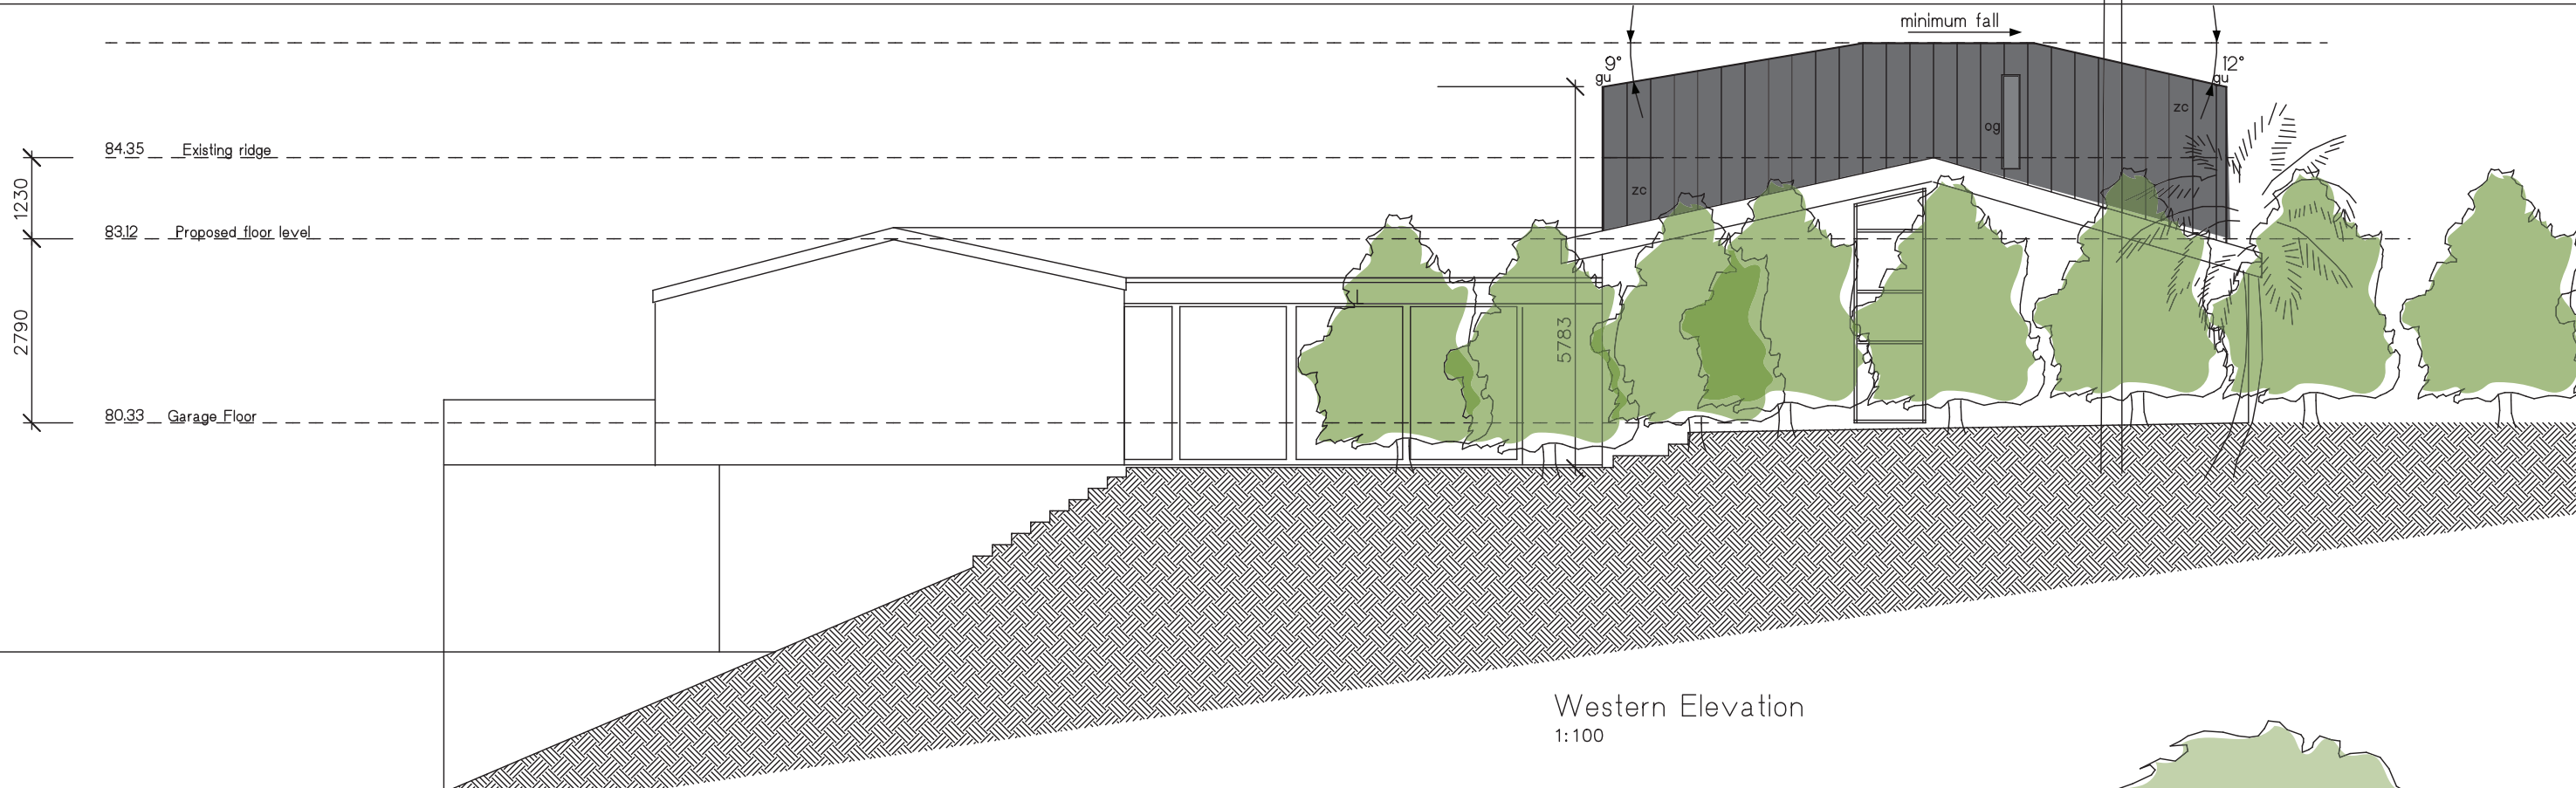

Proposed Materials /
Building Elements

al aluminium louvres
bal balustrade
conc concrete
fg fixed glass
gu gutter
og operable glazing
wl window number
zc zinc

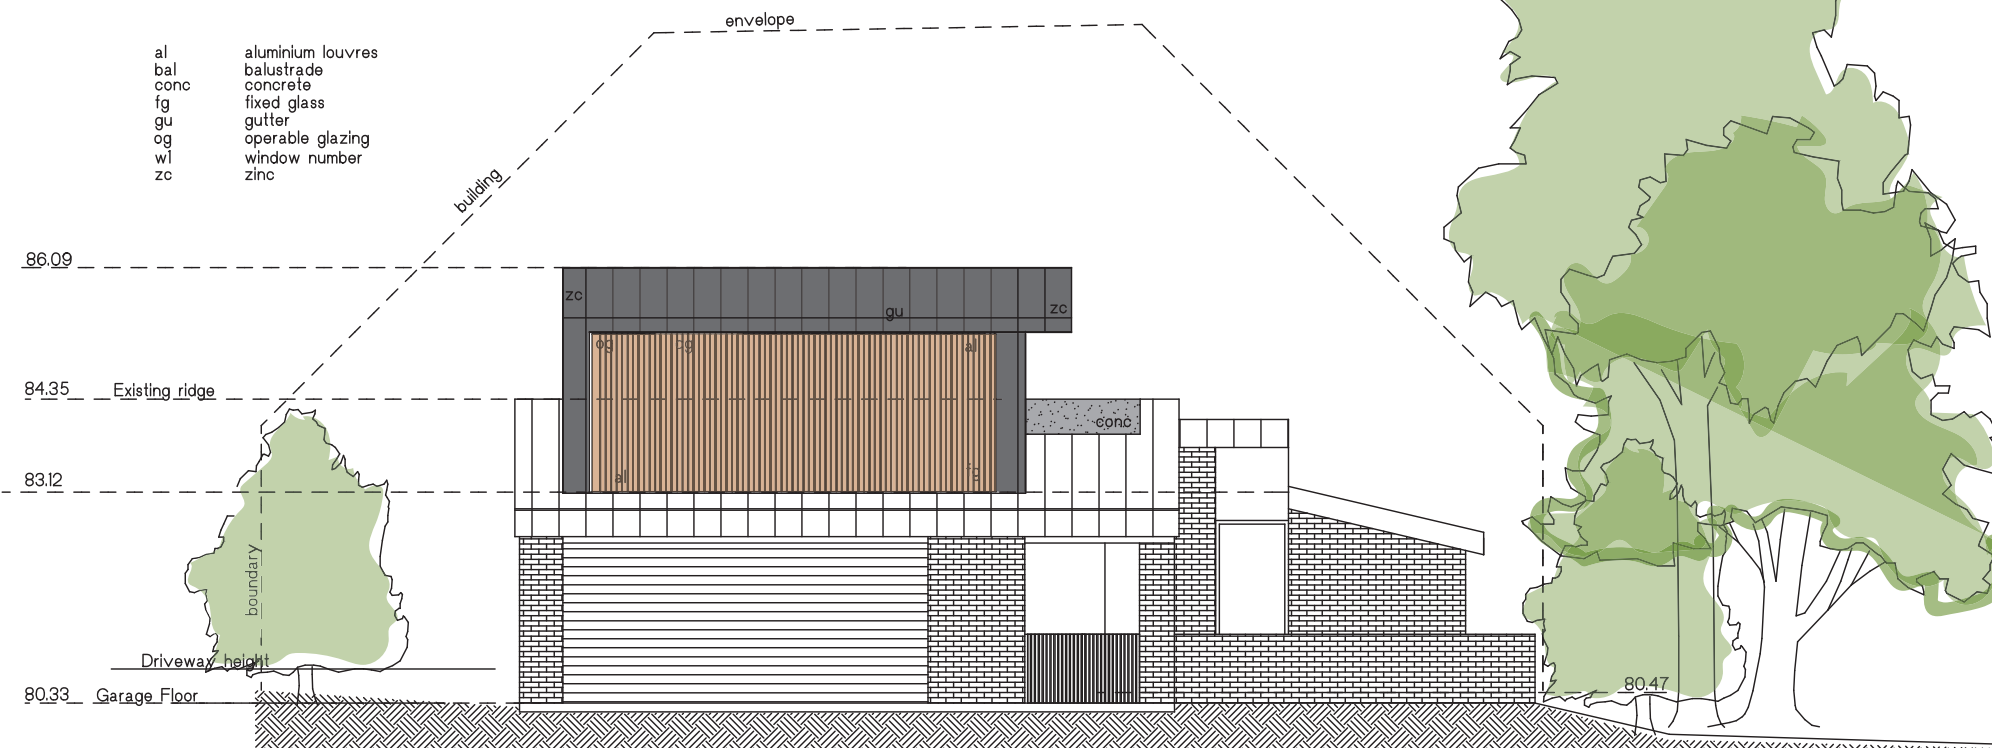

northern
beaches
council

THIS PLAN IS TO BE READ IN
CONJUNCTION WITH
THE CONDITIONS OF DEVELOPMENT
CONSENT

DA2020/0240

arclab.com.au
custom-designed homes

ARCLAB PTY LTD
A.C.N 143 472 762
PO Box 1239 Newport Beach
NSW 2106 Australia
Telephone +61 416 886 537
Email: arclab@arclab.com.au
www.arclab.com.au

Sheet Title
WESTERN & SOUTHERN ELEVATIONS


Project address
18 NORMA ROAD
PALM BEACH

Client
S&S SEWELL

Documentation
DEVELOPMENT APPLICATION
DOCUMENTATION

Drawn	Scale	Sheet	Date	Job No.	Sheet No.	Revision
ARC	1:100	A3	15.02.20	0207/20	05-CPT	


All works to be in accordance with Australian Standards, The Building Code of Australia, other relevant codes, and with Manufacturers' recommendations and instructions. Do not scale from drawings. Verify all dimensions on site prior to construction.
This drawing is copyright and may not be used without written consent from arclab pty ltd

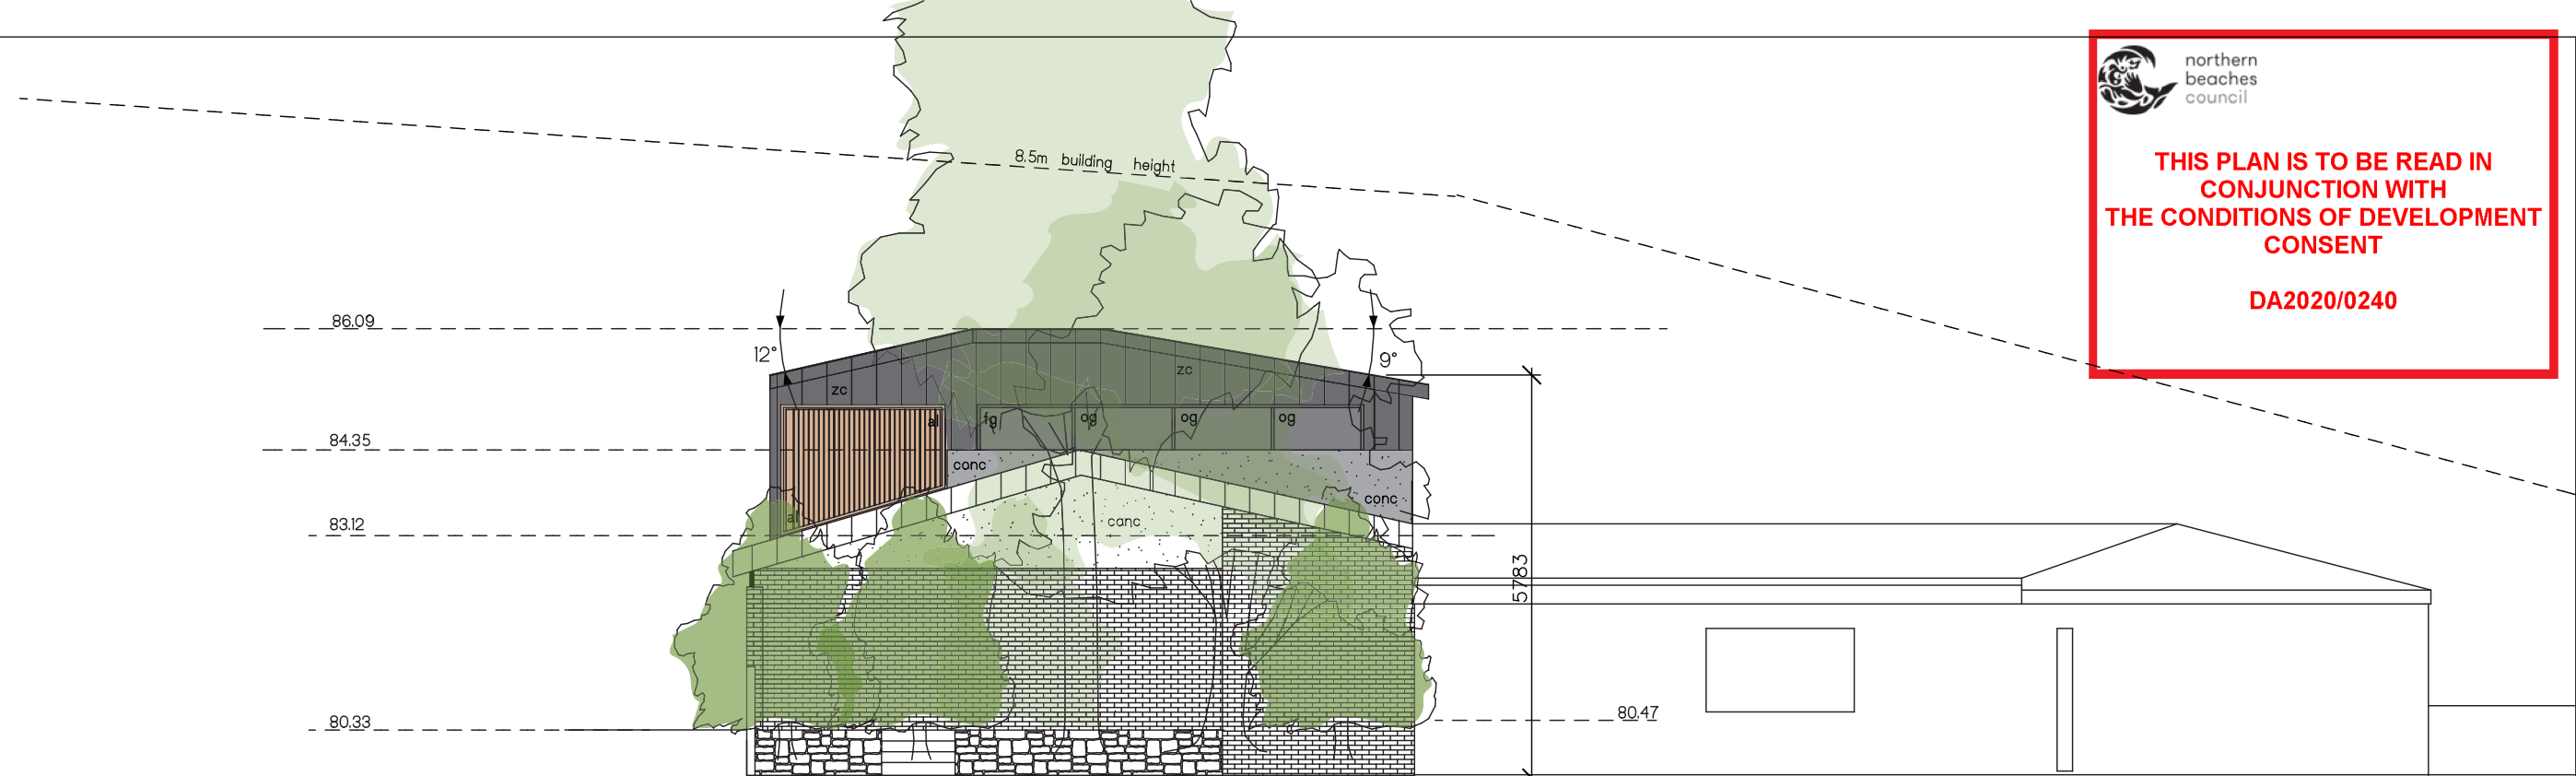

Eastern Elevation
1:100

Proposed Materials /
Building Elements

al aluminium louvres
bal balustrade
conc concrete
fg fixed glass
gu gutter
og operable glazing
wl window number
zc zinc

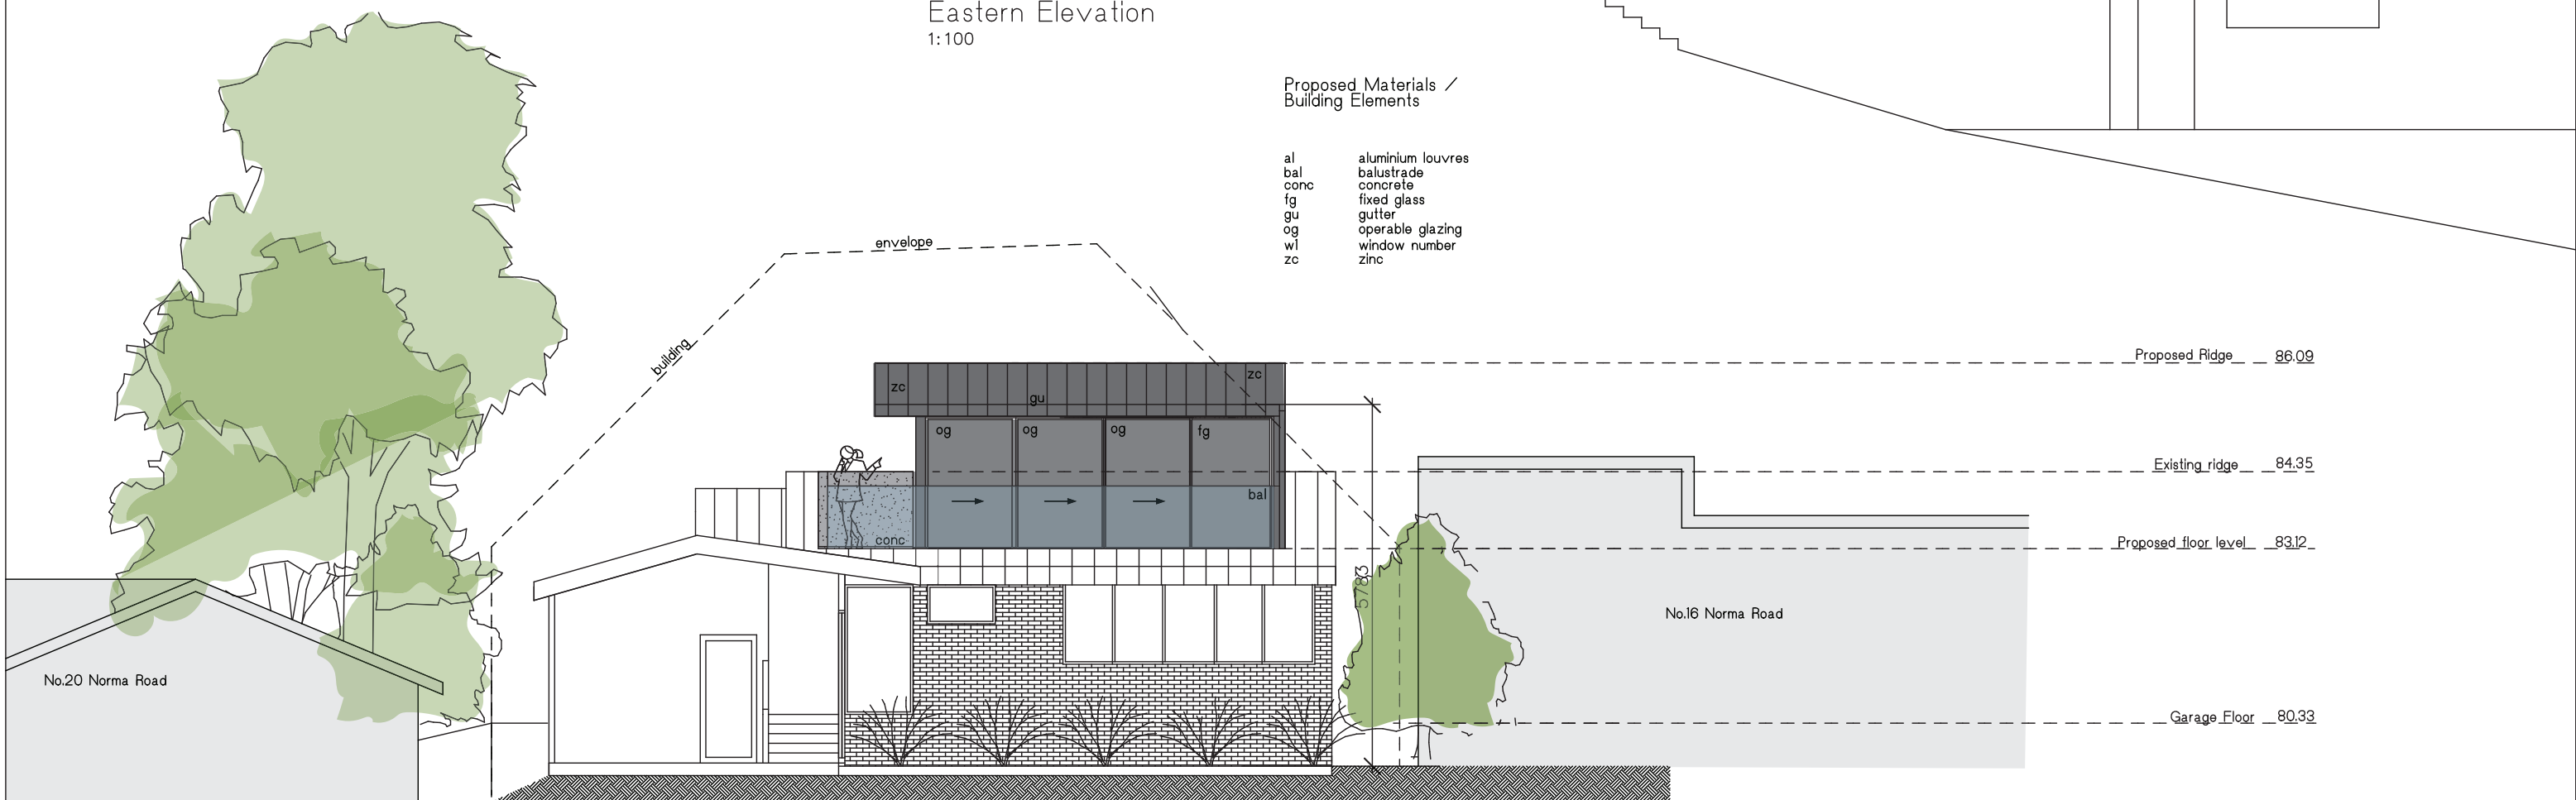

Northern Elevation
1:100

