




northern
beaches
council

THIS PLAN IS TO BE READ IN
CONJUNCTION WITH
THE CONDITIONS OF DEVELOPMENT
CONSENT

DA2020/1680

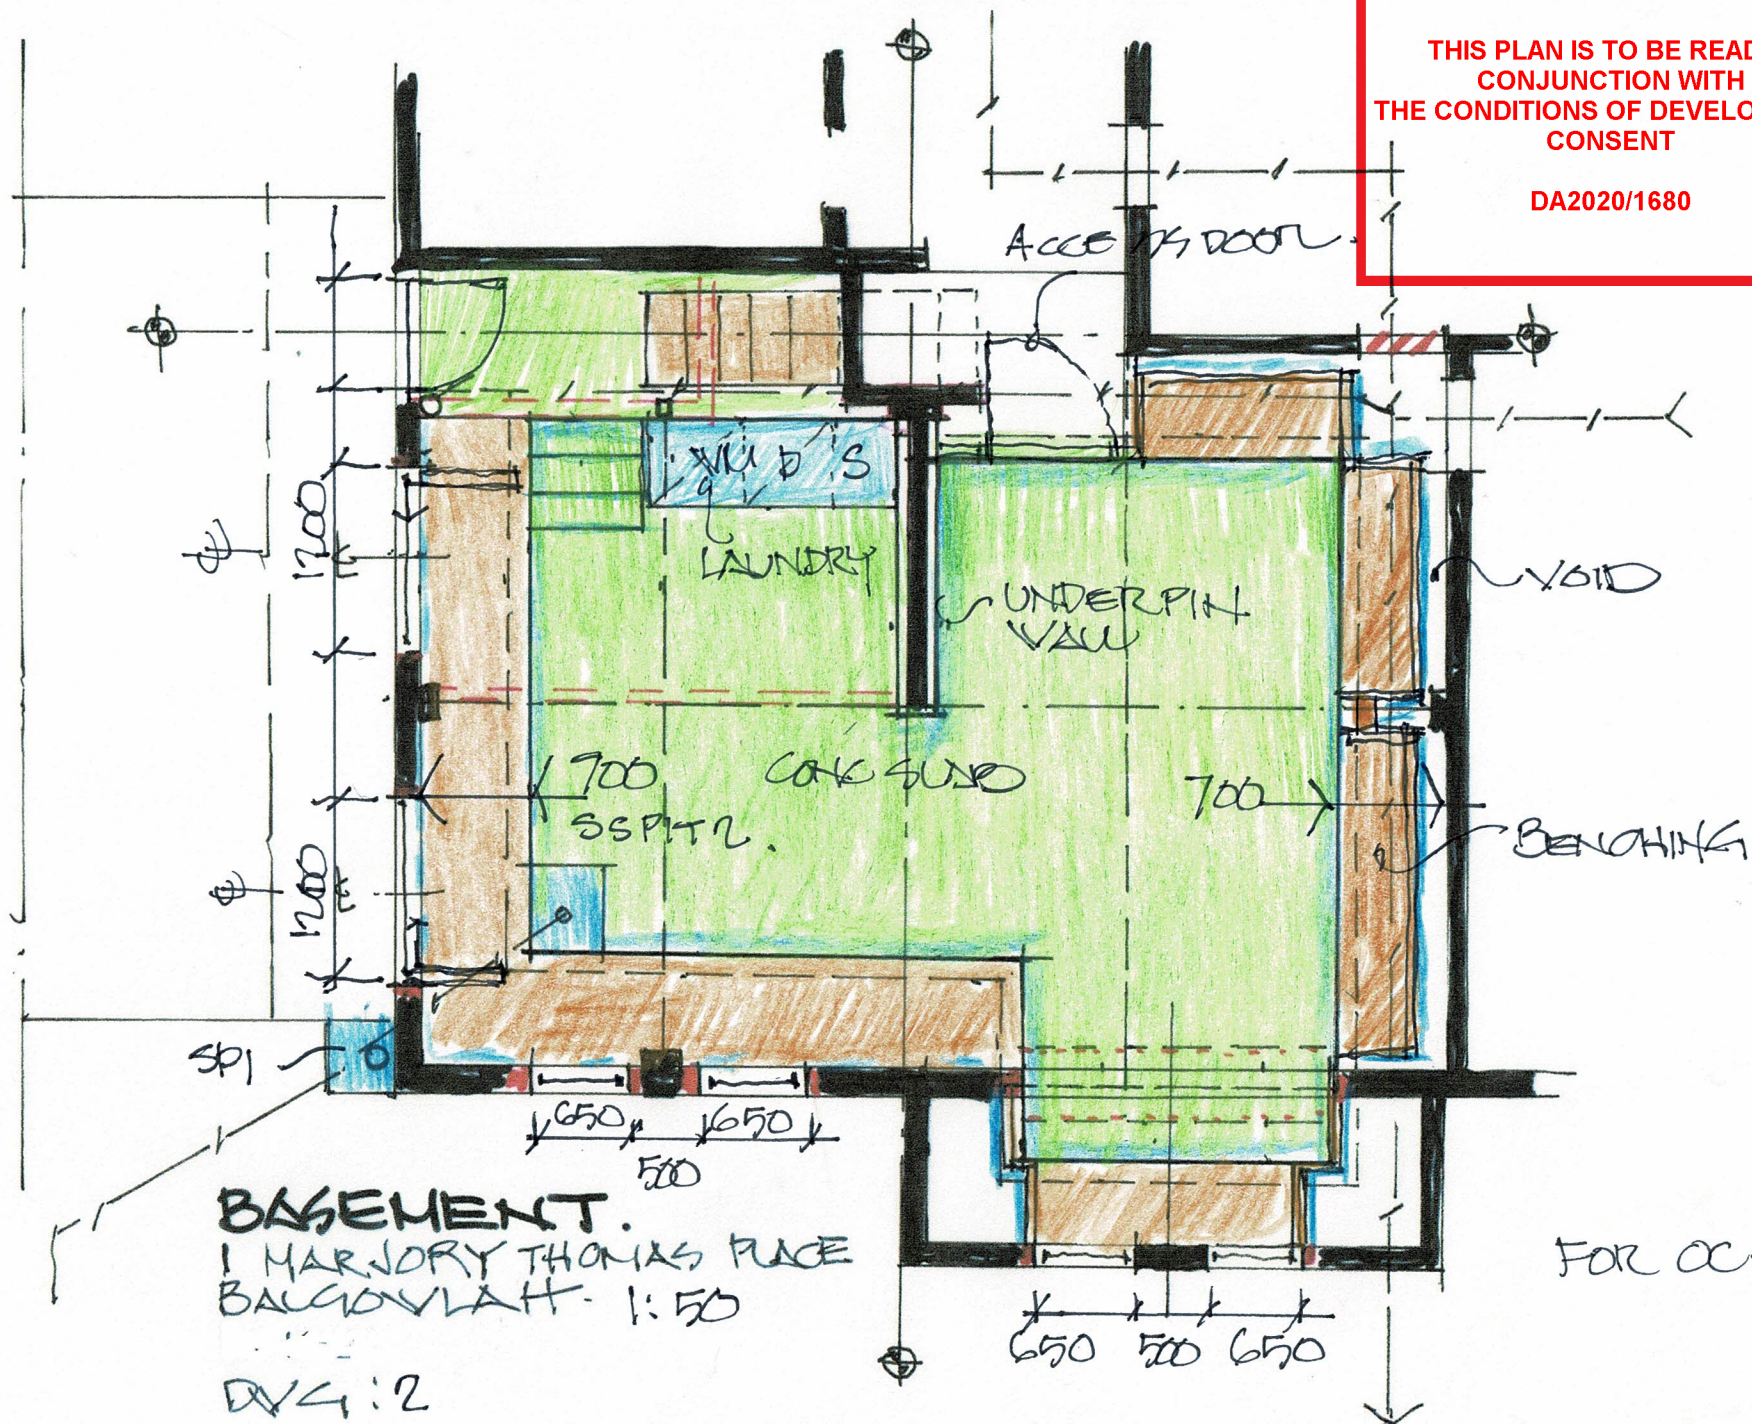

THIS PLAN IS TO BE READ IN
CONJUNCTION WITH
THE CONDITIONS OF DEVELOPMENT
CONSENT

DA2020/1680




NORTH ELEVATION.
1 MARJORIE THOMAS PLACE
DALGOVLAH.
1:100

DV43

THIS PLAN IS TO BE READ IN
CONJUNCTION WITH
THE CONDITIONS OF DEVELOPMENT
CONSENT

DA2020/1680

DEMOL TO FORM
SERVICE ACCESS

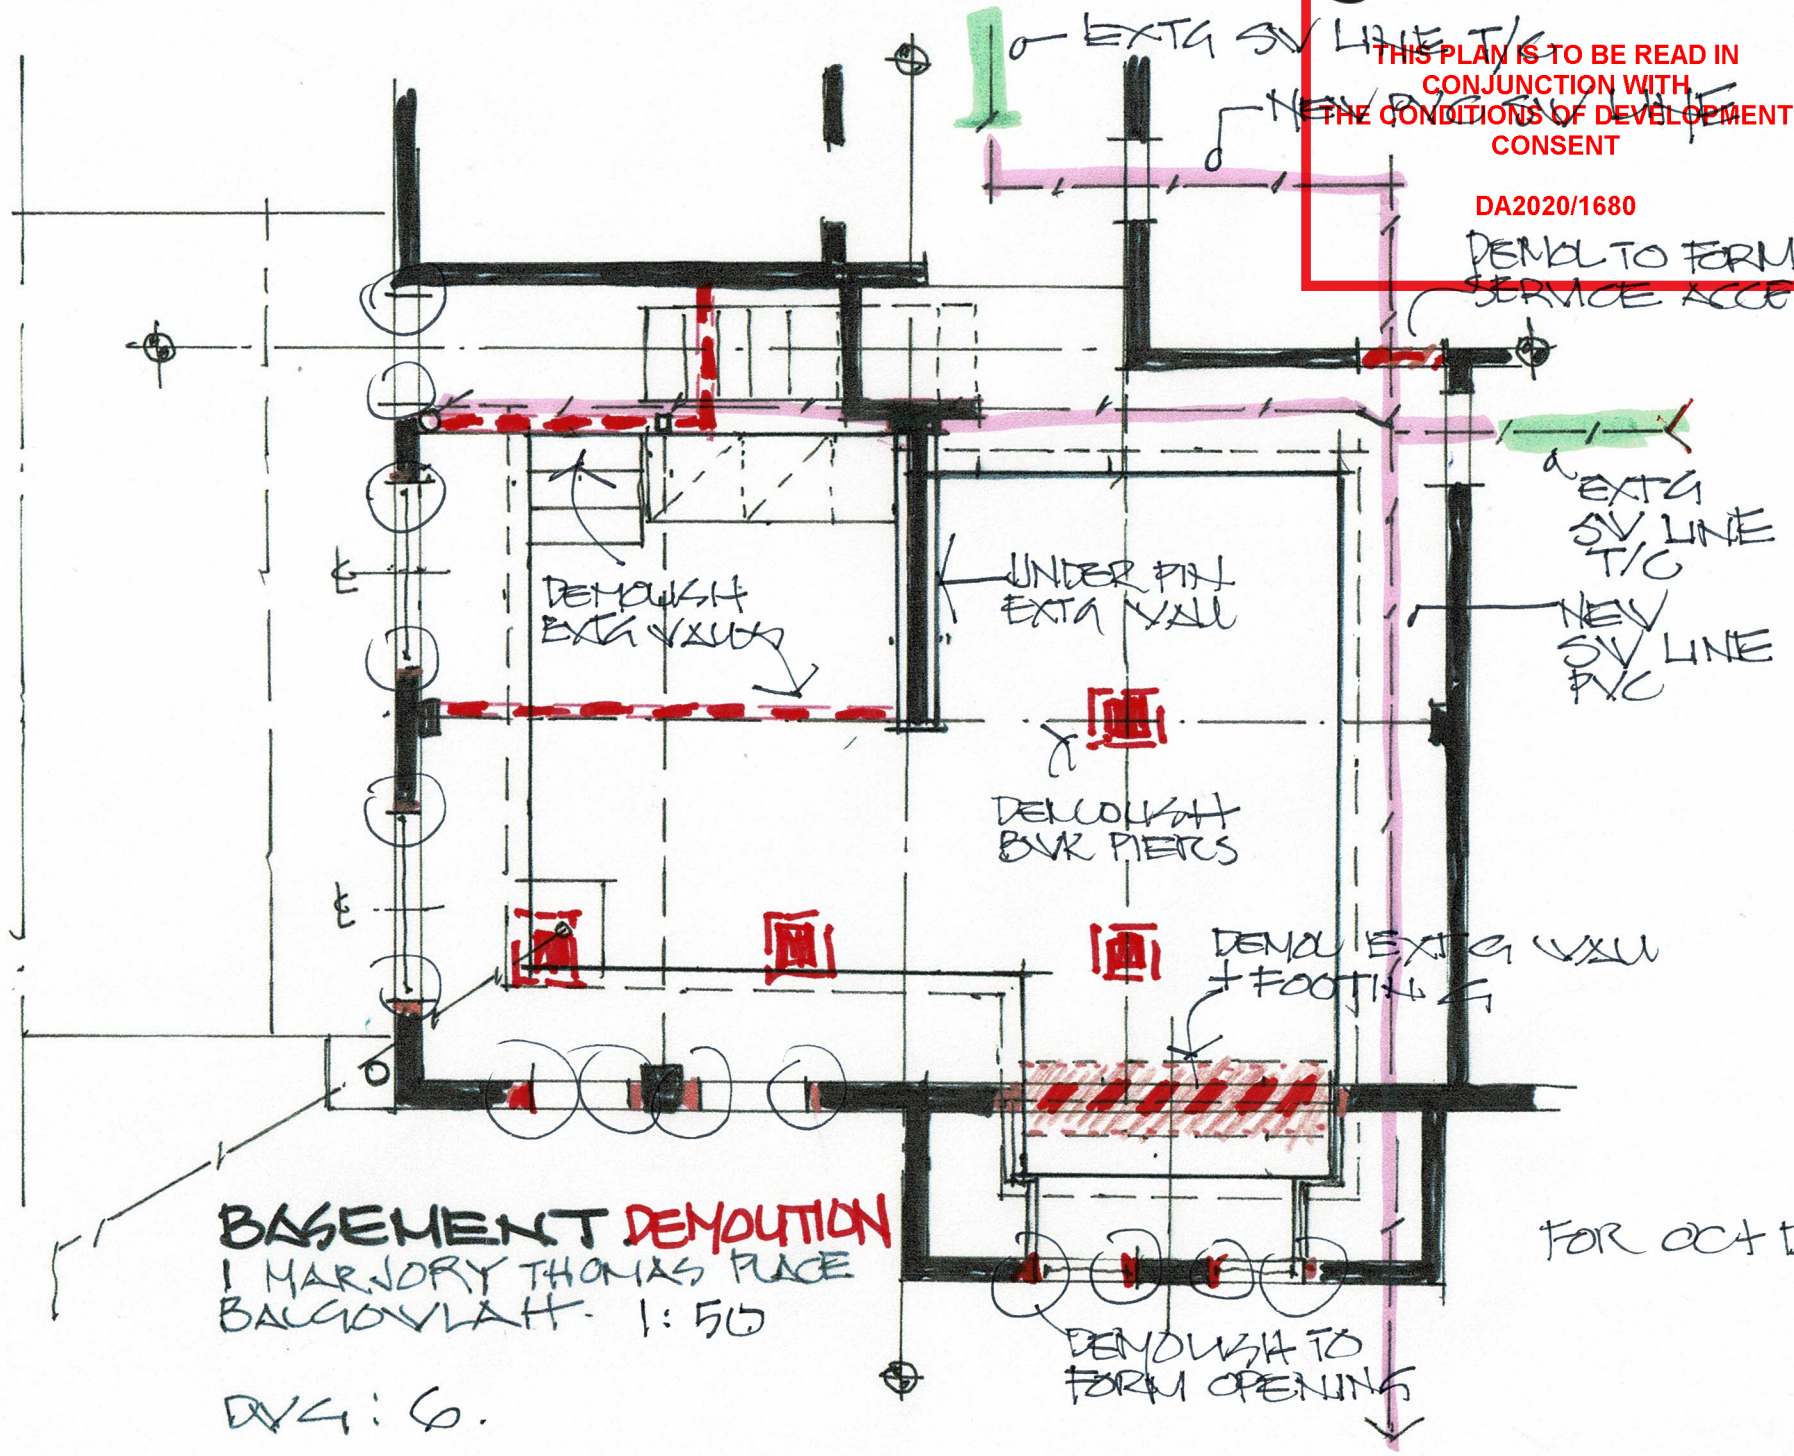

BASEMENT DEMOLITION
1 MARJORY THOMAS PLACE
BALGOWLAH - 1:50

DWG: G.

FOR OCT DA


DEMOLISH TO
FORM OPENING



THIS PLAN IS TO BE READ IN
CONJUNCTION WITH
THE CONDITIONS OF DEVELOPMENT
CONSENT

DA2020/1680

STAIR 2350/14R
= 168 R.

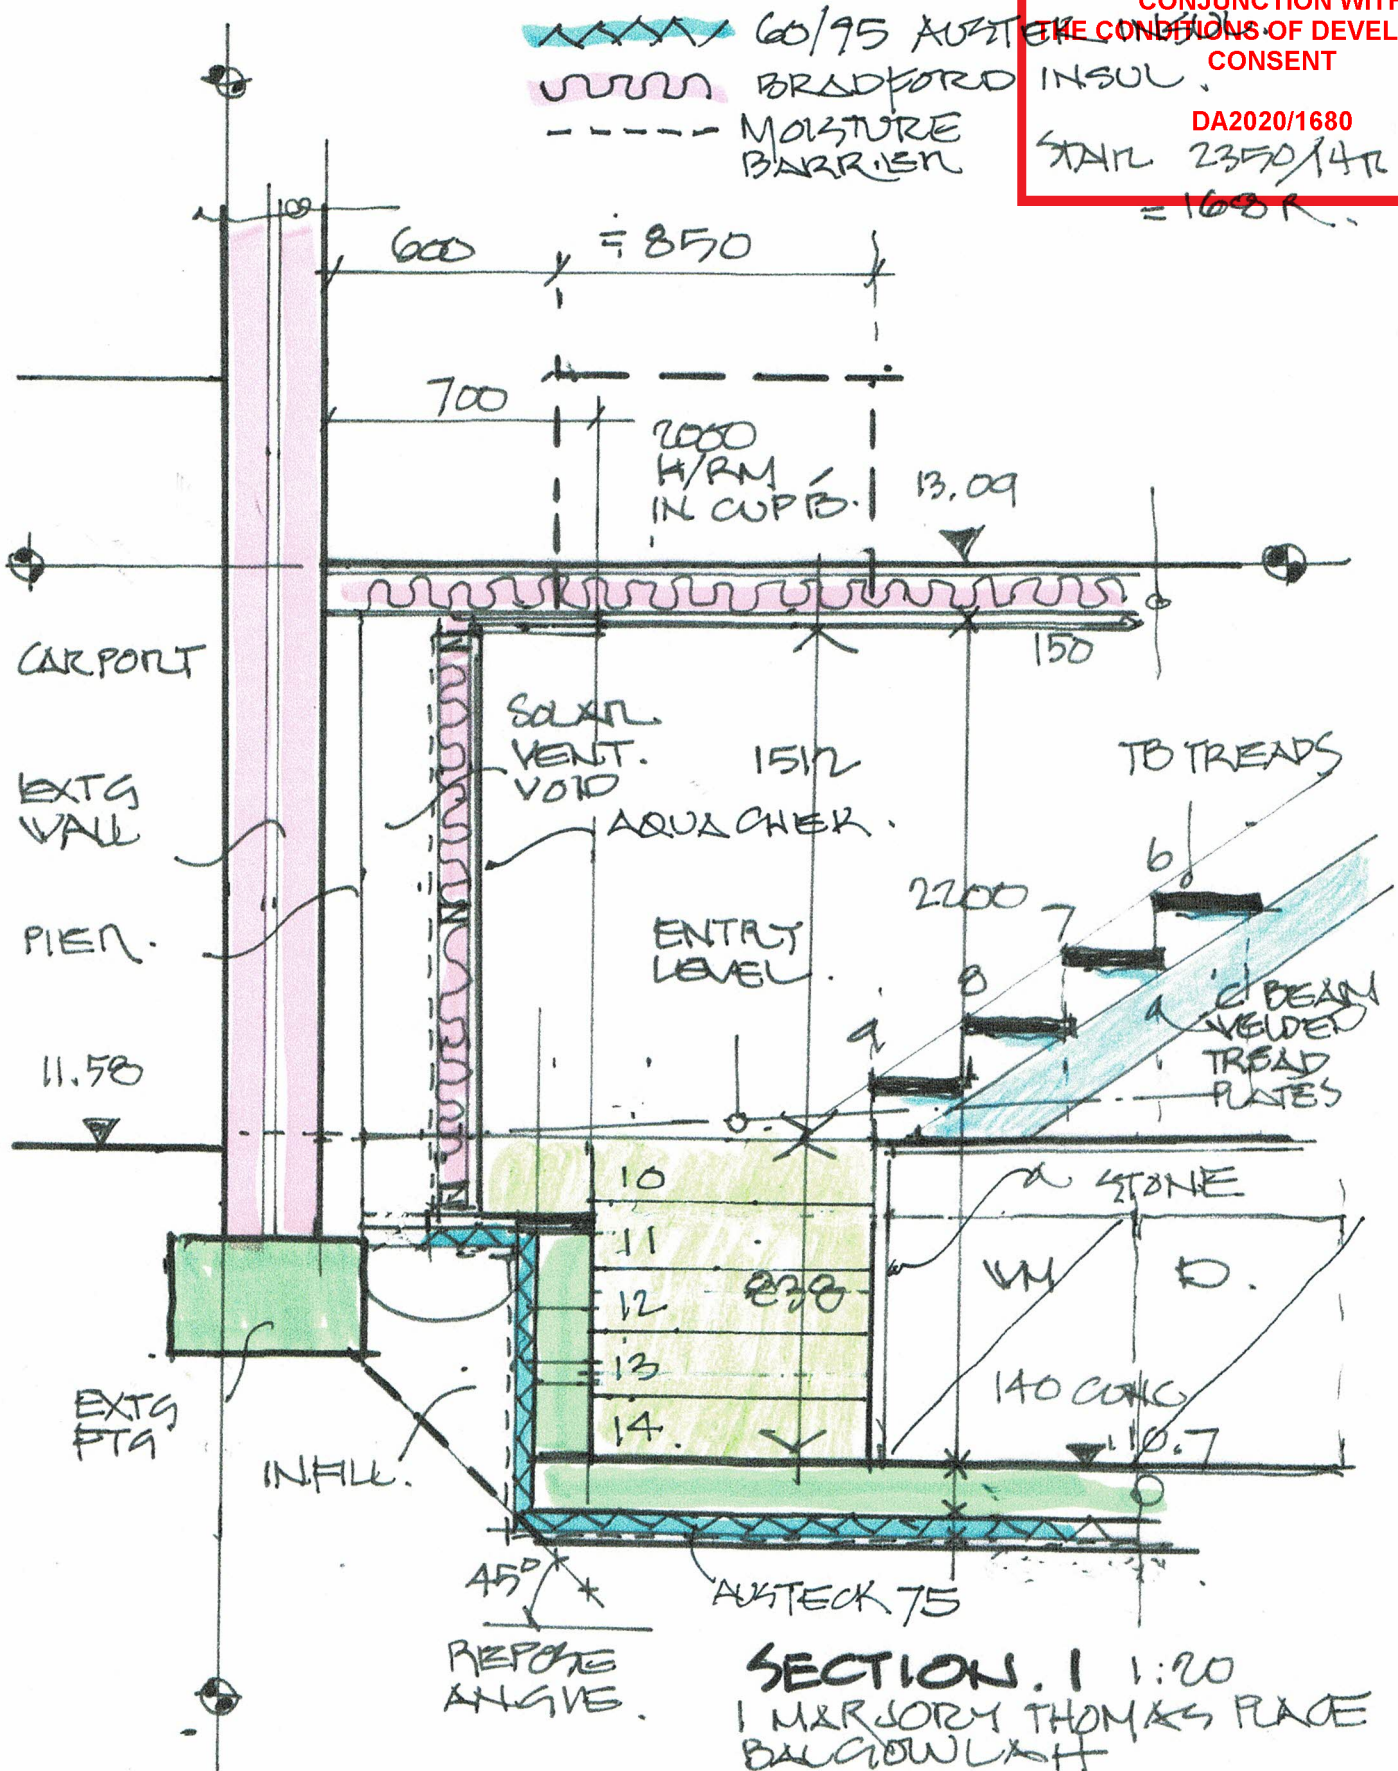

DVA: 9.

FOR OCT 12X