

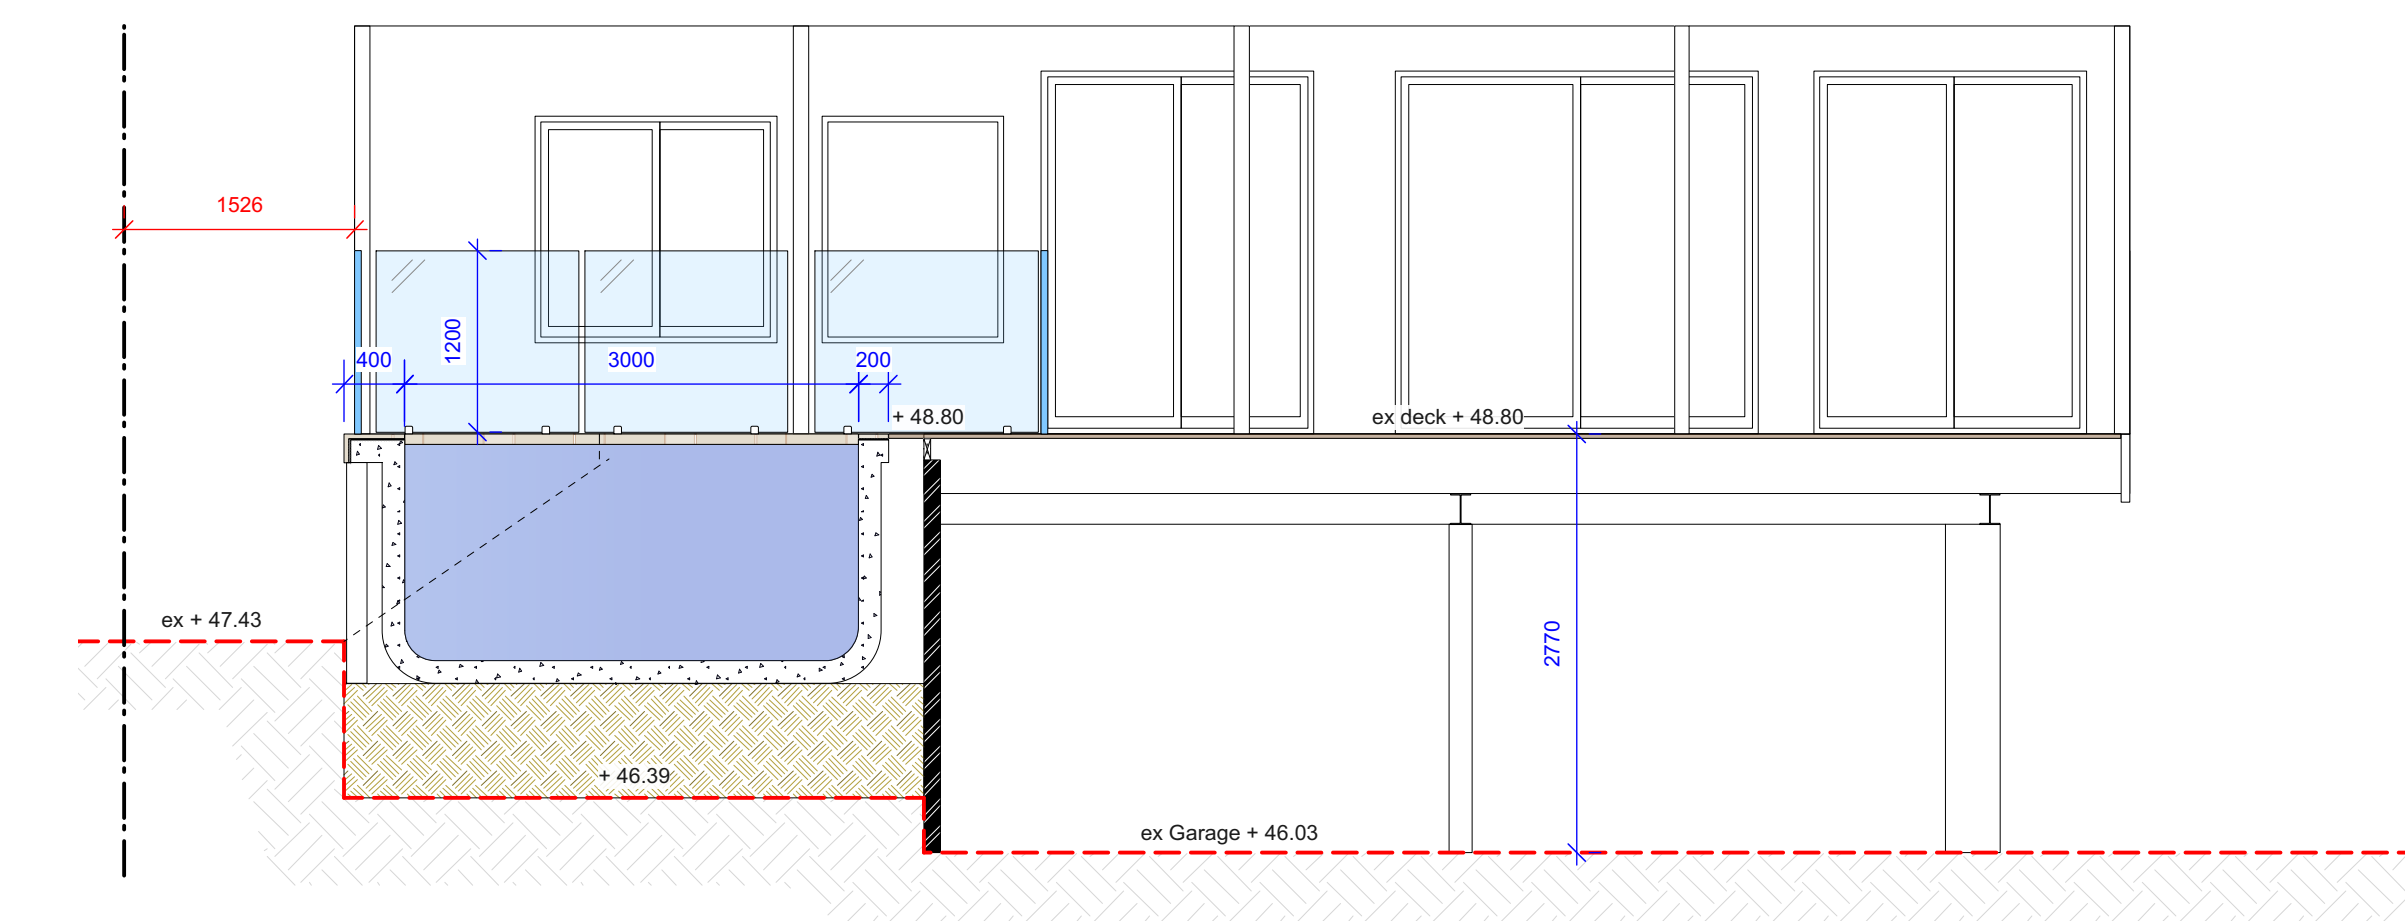


Notification plan
1:100@A1 1:200@A3. Do not scale off plan

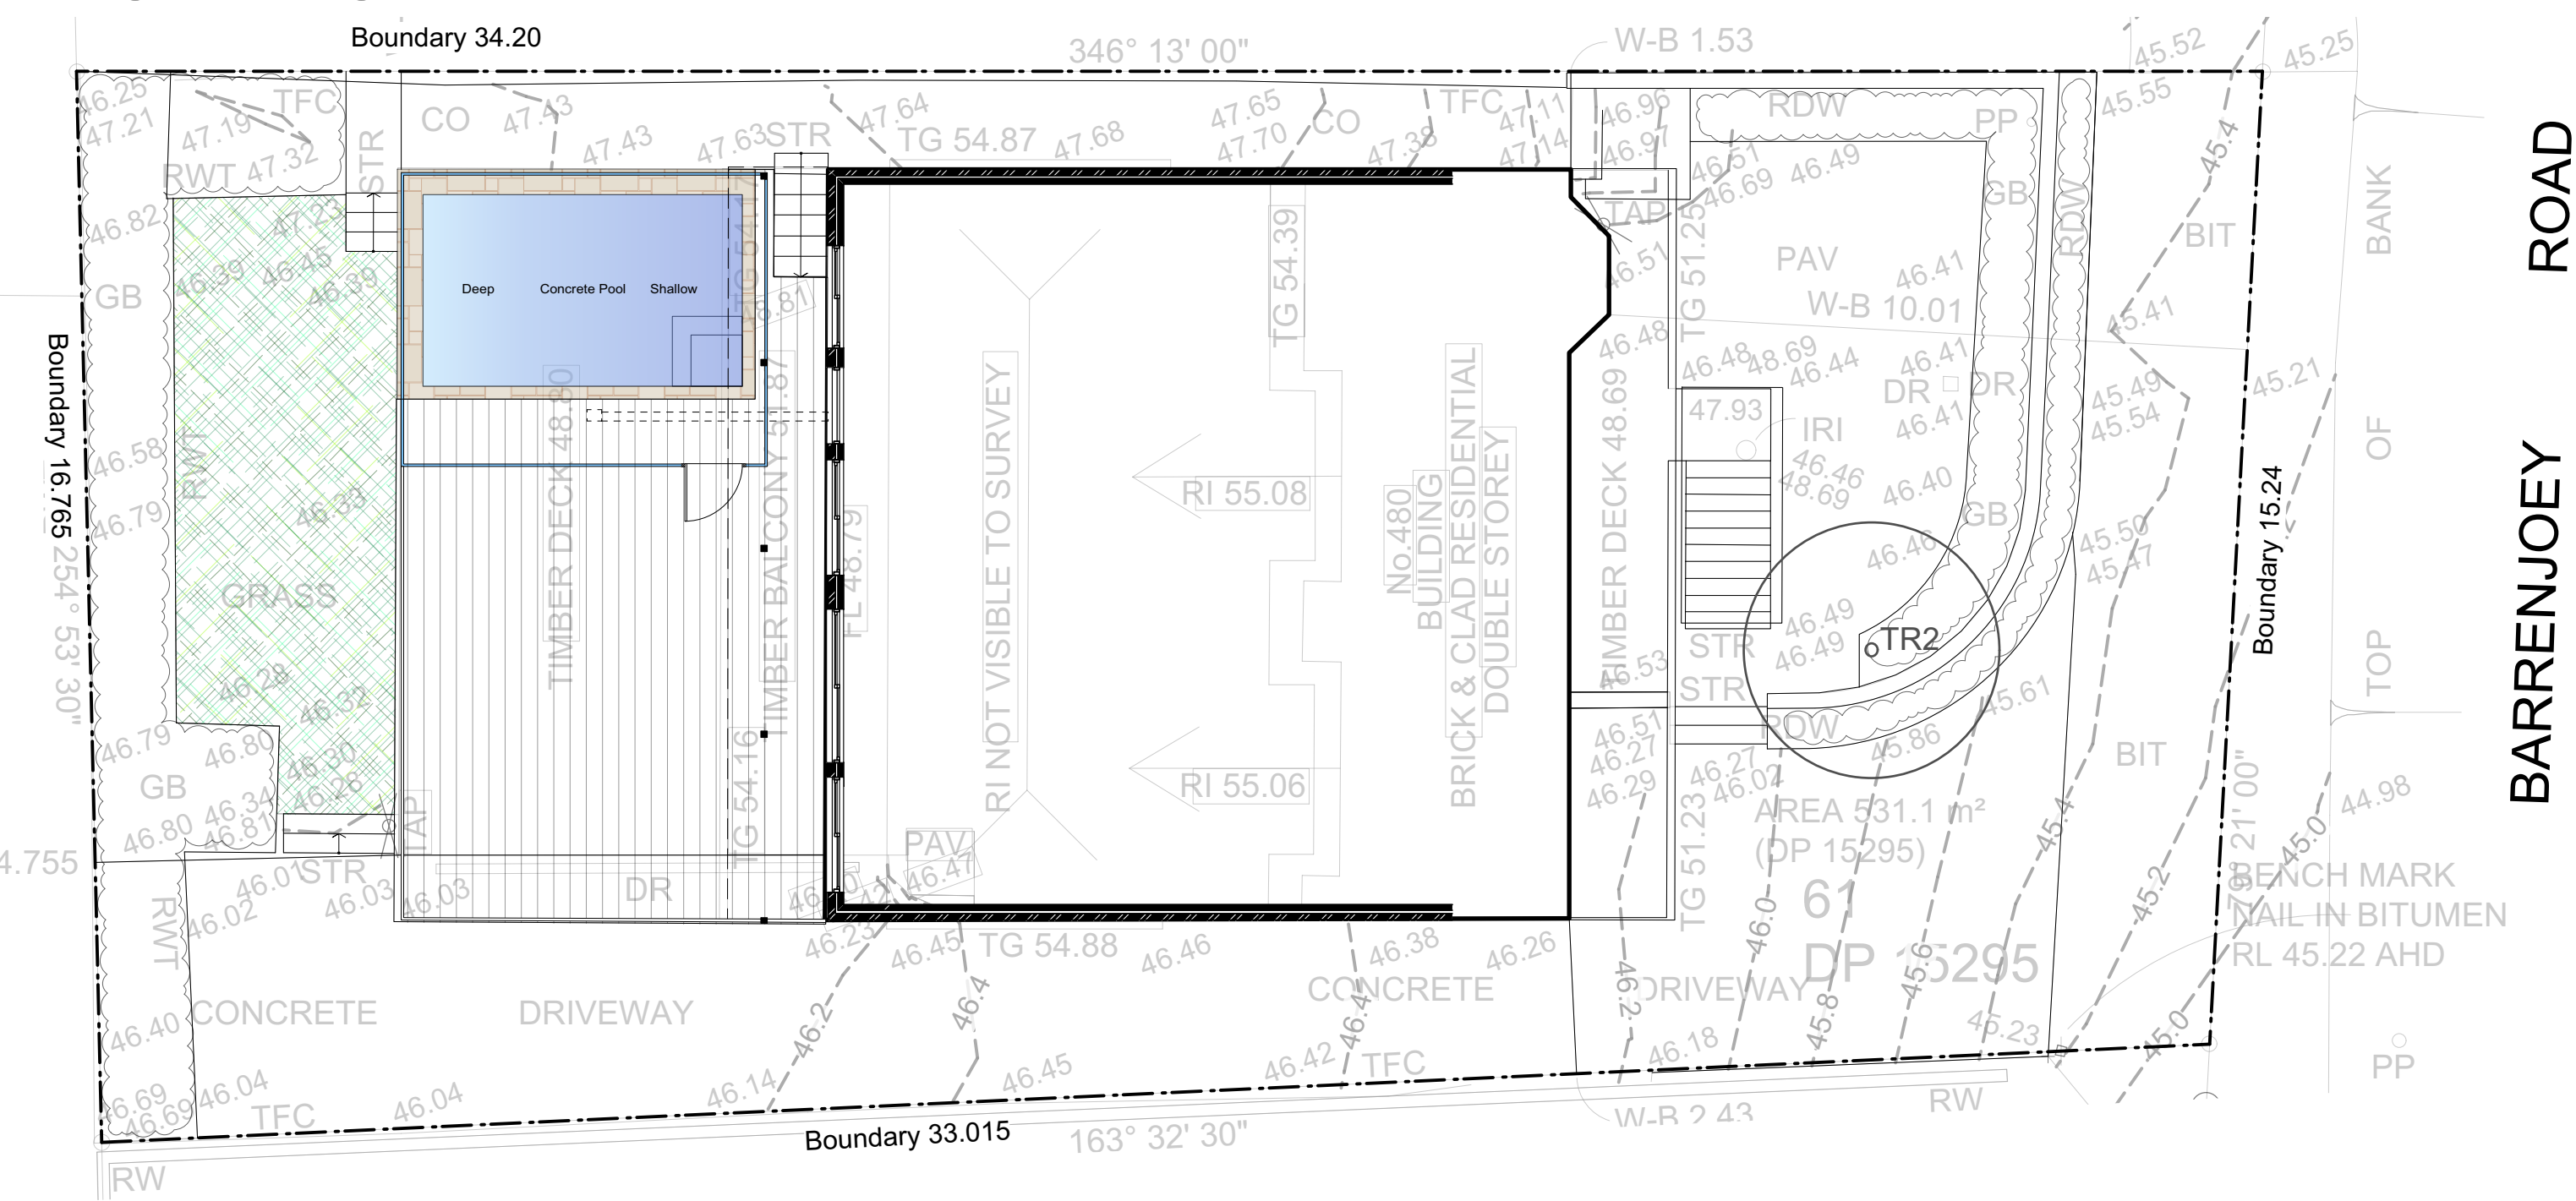


Section AA
1:50@A1 1:100@A3. Do not scale off plan

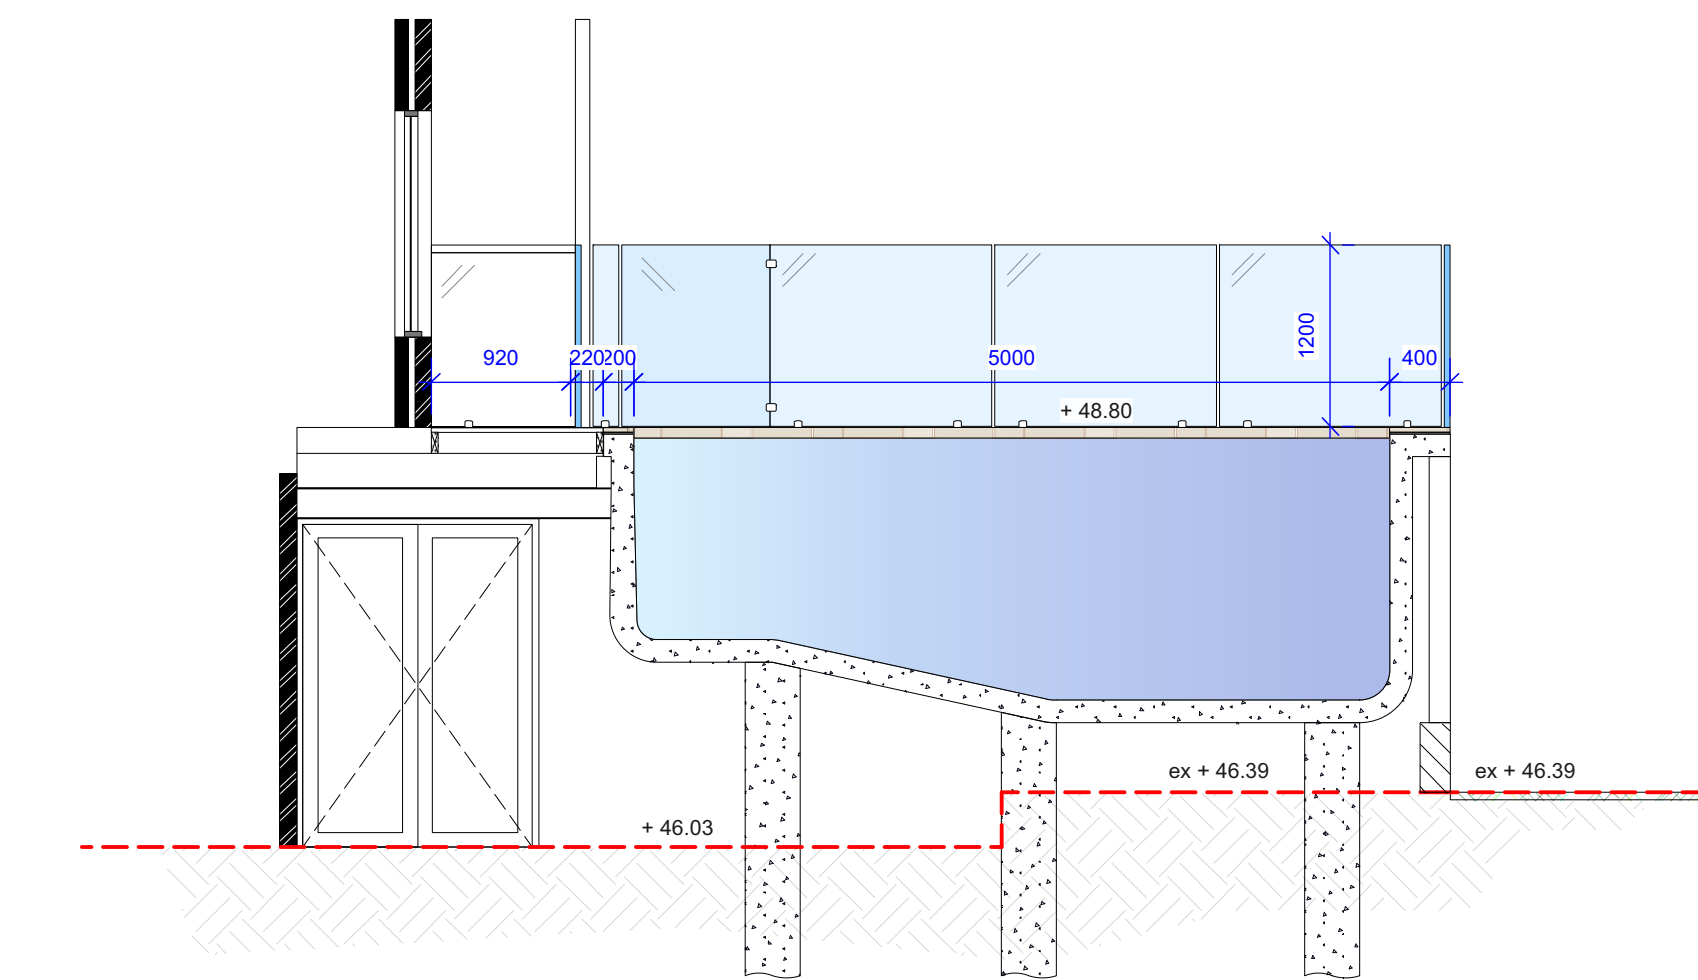

Section CC
1:50@A1 1:100@A3. Do not scale off plan

BARRENJOEY ROAD

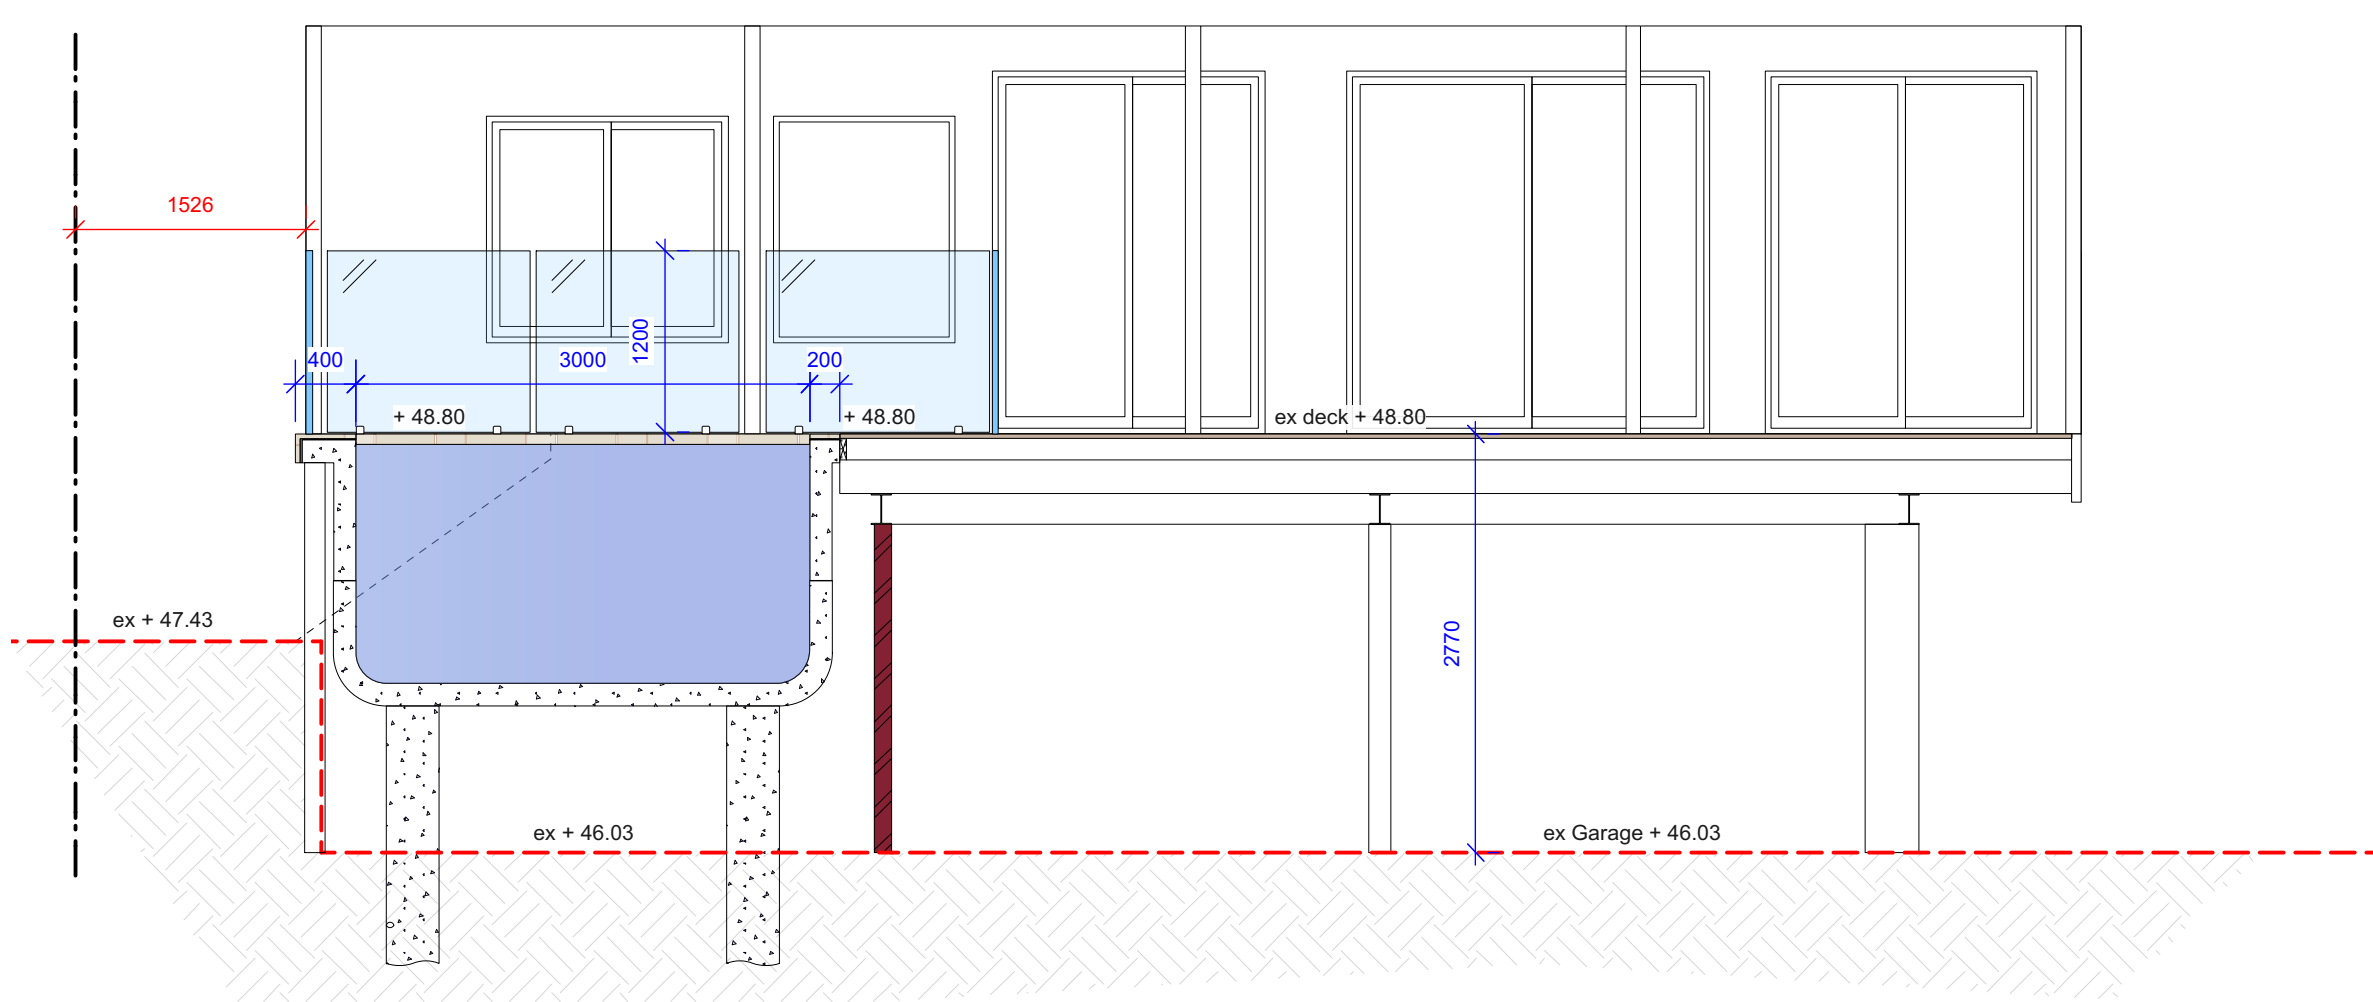

Section BB
1:50@A1 1:100@A3. Do not scale off plan

Legend

- MULCH AREA
- SOFT-FALL
- SAND
- ARTIFICIAL TURF
- TURF AREA
- TIMBER DECKING
- CONCRETE PAVING
- UNIT PAVING
- STAIRS
- PEBBLE
- COBBLESTONE
- TIMBER
- WATER
- MASONRY RETAINING WALL
- STONE RETAINING WALL
- TIMBER RETAINING WALL
- BOULDER RETAINING WALL
- SITE OR WORKS BOUNDARY
- PROPOSED LEVEL
- TOP OF WALL LEVEL
- MATERIAL NAME
- SURFACE FALL DIRECTION
- SURFACE DRAINS
- SURVEY (50% GREY LINES)
- EXISTING TREE TO RETAIN
- EXISTING TREE TO REMOVE
- EXISTING ROCK OUTCROP

DRAFT - NOT FOR CONSTRUCTION

Notes:
>Do not scale off plan.
>Contractors to check all measurements onsite before quoting or commencing work.
>If abnormalities arise, contact the Landscape Architect.
>This design is copyright and is not to be reproduced in anyway without written consent of Jamie King Landscape Architect

C	27/07/20	Issue C
B	15/06/20	Issue B
A	27/05/20	DRAFT issue for review
ISSUE	DATE	REVISION
PROJECT	480 Barrenjoey Road, Avalon Beach	
CLIENT	Jye	PROJECT # 2090
DWG	Notification plan	DWG # Sht-104
DATE #	See above	SCALE @ A1 See Plan
DRAWN	SA	CHKD JK
REVISION		

Jamie King Landscape Architect
84 Palmgrove Rd, Avalon, NSW, 2107
W: www.jamieking.com.au
T: 0421 517 991
E: jamie@jamieking.com.au



JAMIE KING
LANDSCAPE ARCHITECT
DESIGN ● APPROVE ● MANAGE