


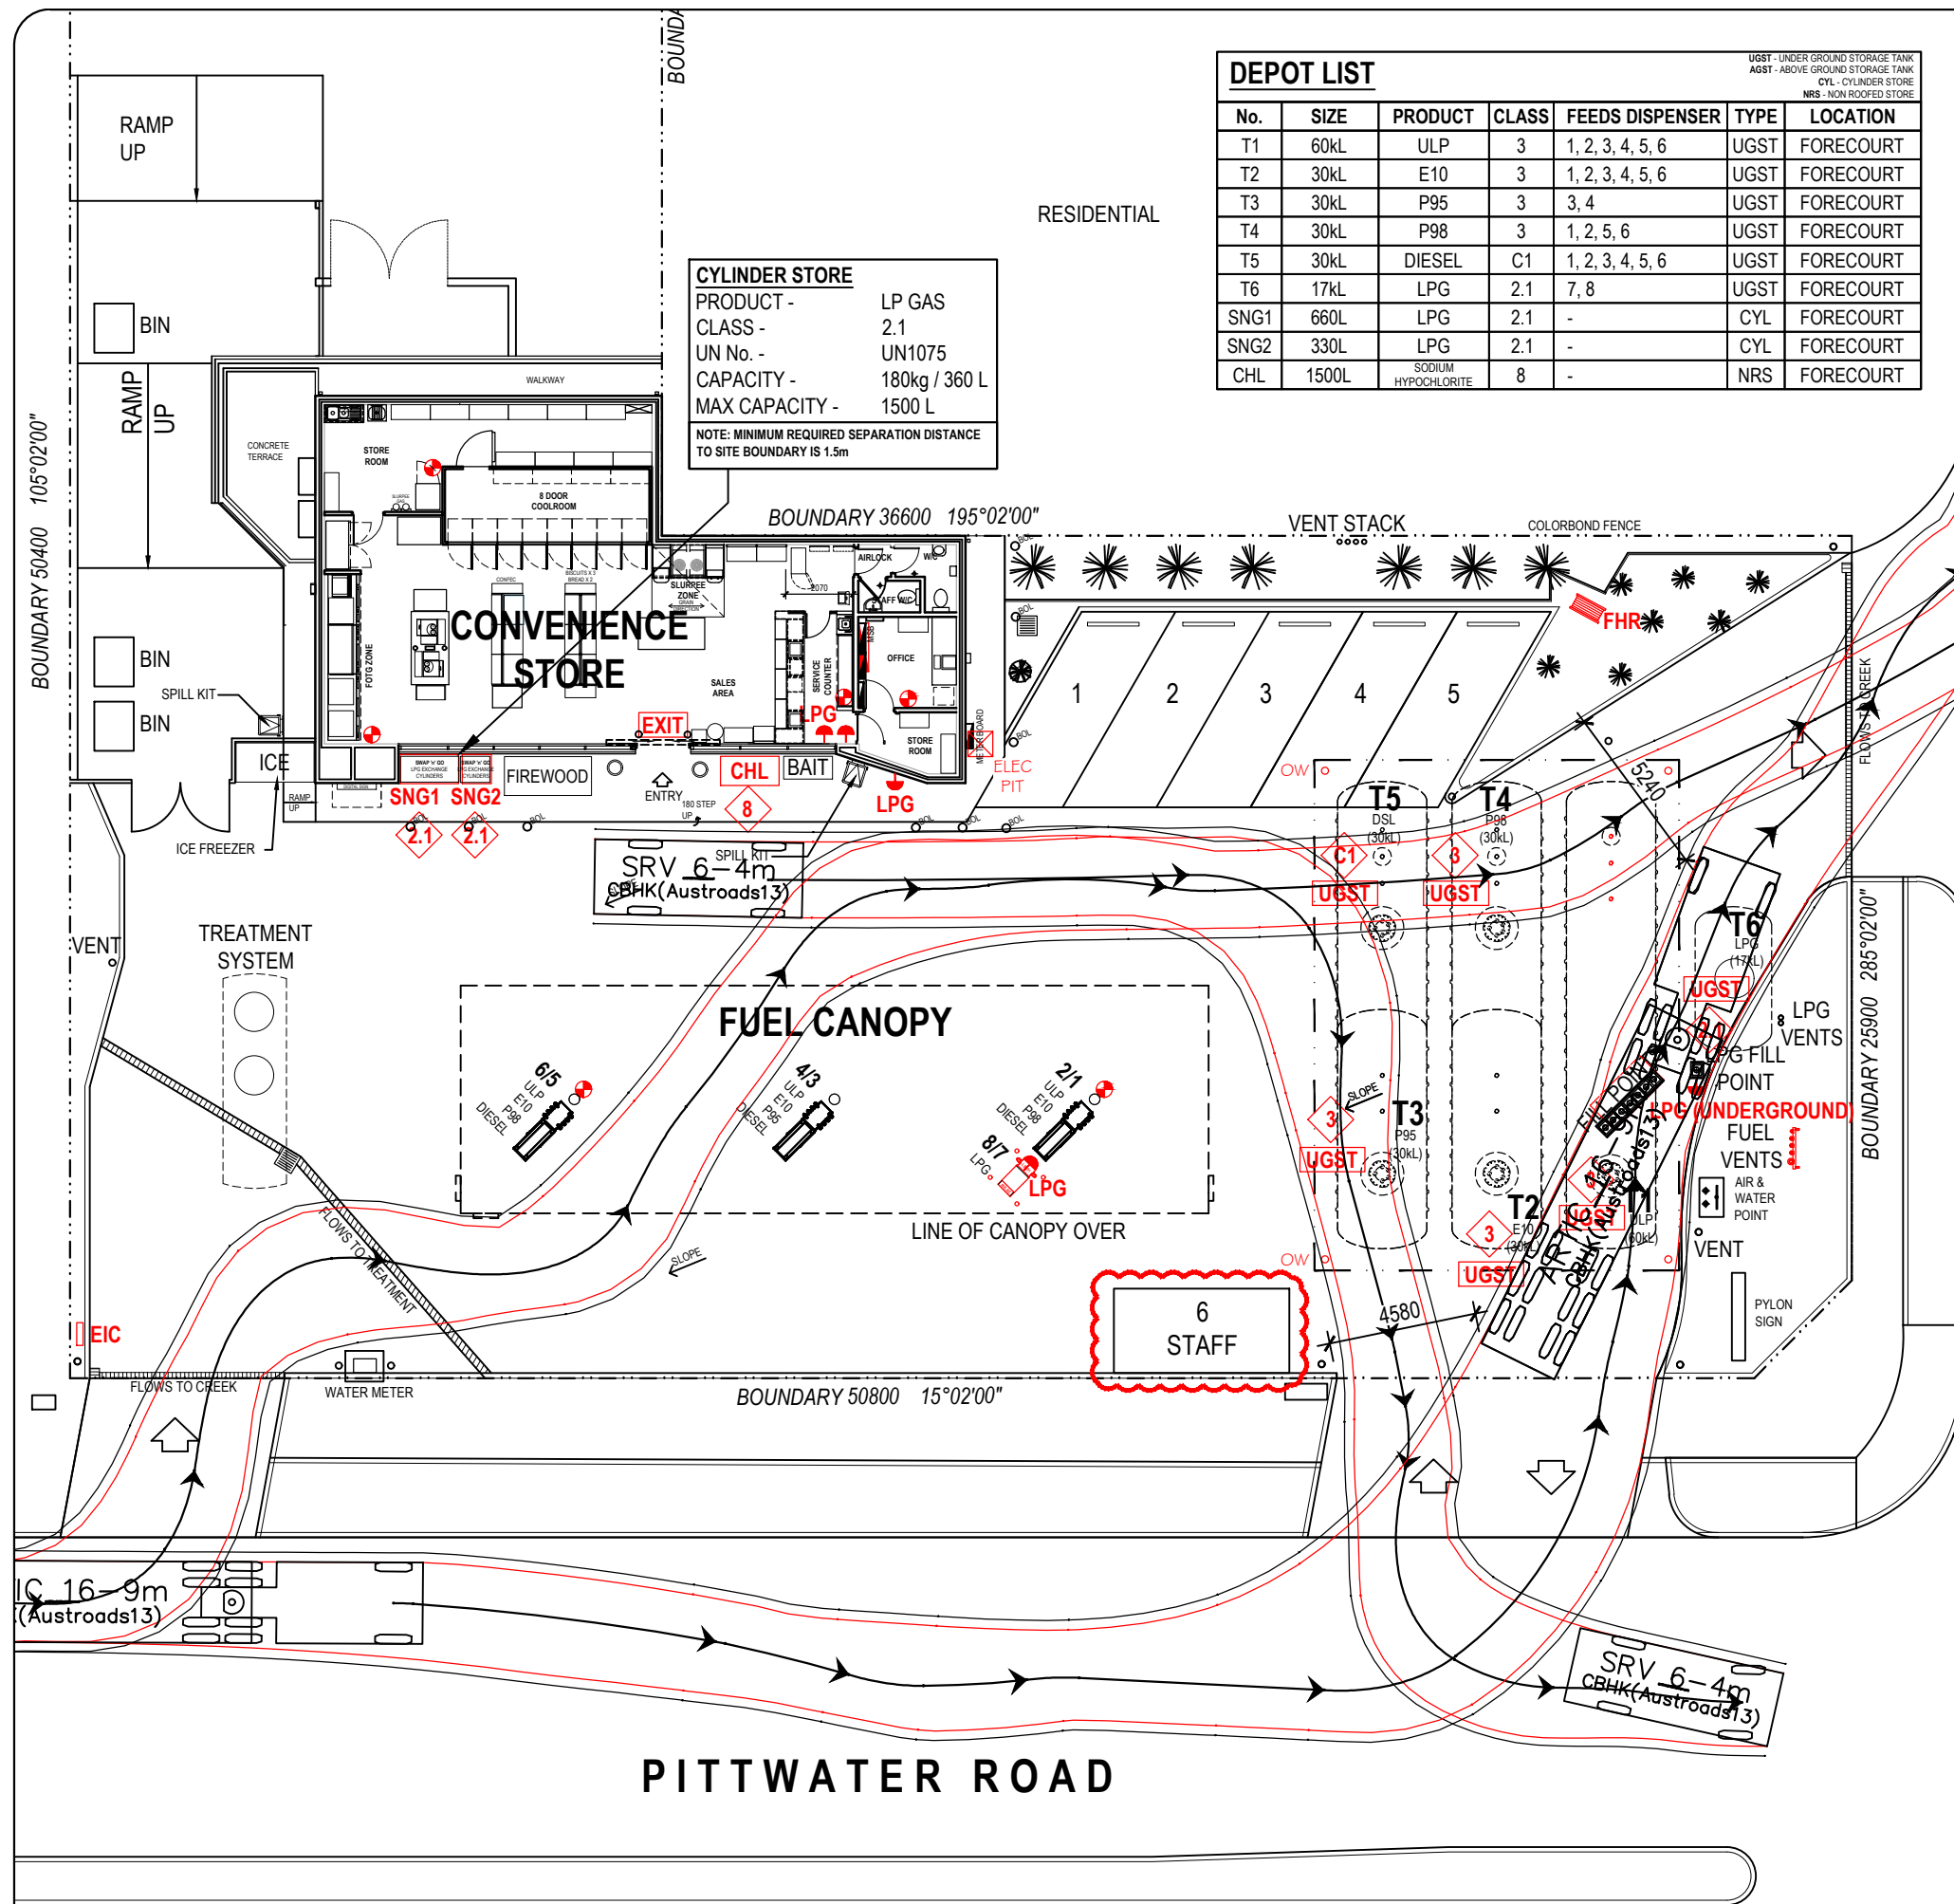

DEPOT LIST						
No.	SIZE	PRODUCT	CLASS	FEEDS DISPENSER	TYPE	LOCATION
T1	60kL	ULP	3	1, 2, 3, 4, 5, 6	UGST	FORECOURT
T2	30kL	E10	3	1, 2, 3, 4, 5, 6	UGST	FORECOURT
T3	30kL	P95	3	3, 4	UGST	FORECOURT
T4	30kL	P98	3	1, 2, 5, 6	UGST	FORECOURT
T5	30kL	DIESEL	C1	1, 2, 3, 4, 5, 6	UGST	FORECOURT
T6	17kL	LPG	2.1	7, 8	UGST	FORECOURT
SNG1	660L	LPG	2.1	-	CYL	FORECOURT
SNG2	330L	LPG	2.1	-	CYL	FORECOURT
CHL	1500L	SODIUM HYPOCHLORITE	8	-	NRS	FORECOURT

CYLINDER STORE
PRODUCT - LP GAS
CLASS - 2.1
UN No. - UN1075
CAPACITY - 180kg / 360 L
MAX CAPACITY - 1500 L
NOTE: MINIMUM REQUIRED SEPARATION DISTANCE TO SITE BOUNDARY IS 1.5m

LEGEND	
	FIRE EXTINGUISHER
	EMERGENCY STOP BUTTON (ALL FUELS)
	EMERGENCY STOP BUTTON (LPG)
	FILL POINTS
	EXIT
	SWITCHBOARD
	EMERGENCY INFORMATION
	DANGEROUS GOODS CLASS
	DANGEROUS GOODS CLASS
	DANGEROUS GOODS CLASS
	DANGEROUS GOODS CLASS
	UNDERGROUND BULK STORAGE TANK
	GAS CYLINDER STORE
	GAS CYLINDER STORE
	CHLORINE
	DRAIN
	FIRE HOSE REEL
SITE EMERGENCY CONTACT	
24/7 EMERGENCY COMM. HUB PH: 1800 655 160	

INFORMATION ISSUE

D	26.08.20	AC	CARPARK No.6 RELOCATED TO THE PITTWATER RD FRONTAGE AS PER TRAFFIC ENGINEER RECOMMENDATION	
C	23.07.20	AC	16.9M ARTICULATED VEHICLE SWEEP PATHS	
B	20.05.20	AC	17M SEMI-TRAILER TANKER PROPOSED ON SWEEP PATH	
A	19.05.20	AC	SWEEP PATH REVIEWED TO COMPLY WITH A/S. CAR-PARK SPOT RELOCATED & KERB MODIFIED TO SUIT CIRCULATION	
NO.	DATE	BY	AMENDMENT	APPROVED

7-ELEVEN STORES
INCORPORATED IN VICTORIA
BUILDING 2, 658 CHURCH STREET
VICTORIA 3121 AUSTRALIA

PTV LTD
A.B.N. 48 005 299 427
TELEPHONE (03) 9541 0711 FAX (03) 9965 1954
RICHMOND

DATE CREATED 19.05.2020 DRAWN BY A.CUBILLOS CHECKED BY - APPROVAL FOR ISSUE - SCALE 1:250 (A3) DATE PLOTTED -	PROJECT SERVICE STATION AT 940 PITTWATER ROAD DEE WHY NEW SOUTH WALES TITLE SWEEP PATH FUEL PLAN SHEET 1 OF 1 SHEET SIZE A3 DRAWING No. 2212-SFP REVISION NO. D
--	---