
DRAWING LIST

NUMBER DRAWING NAME ISSUE SITE PLAN DA201 GARAGE FLOOR PLAN DA301 DA304 POOL PLAN WEST SECTION

LOCATION PLAN

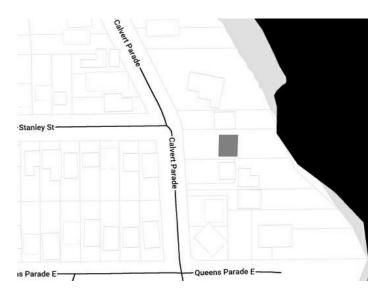

BASIX NOTES:

- MIN. RAINWATER TANK VOLUME 1629 LITRES
 THE RAINWATER TANK MUST COLLECT RUNOFF FROM AT LEAST 90 SQM OF ROOF
 THE RAINWATER TANK MUST BE CONNECTED TO A TAP WITHIN 10M OF THE POOL
 THE POOL MUST BE OUTDOORS
 MAX. POOL VOLUME 62 KL
 THE POOL MUST HAVE A POOL COVER
 A POOL PUMP TIMER MUST BE INSTALLED
 THE POOL HEATING SYSTEM MUST BE SOLAR ONLY

NOT FOR CONSTRUCTION

studio parisi ARCHITECTS 13/13-29 NICHOLS STREET SURRY HILLS NSW 2010 angelo@studioparisi.com.au www.studioparisi.com.au 02 8283 2383

NOMINATED ARCHITECT

ANGELO PARISI NSW ARB 9204

| ISSUE | DATE | DESCRIPTION | A | 01/11/2019 | ISSUE FOR DEVELOPMENT APPLICATION |

COVER PAGE


31 CALVERT PARADE, NEWPORT


DSG DFT DATE S AP LJ 01/11/2019 DATE SCALE @ A3 1:1

DA100

ISSUE PROJECT No NEWPORT RESIDENCE A 1095



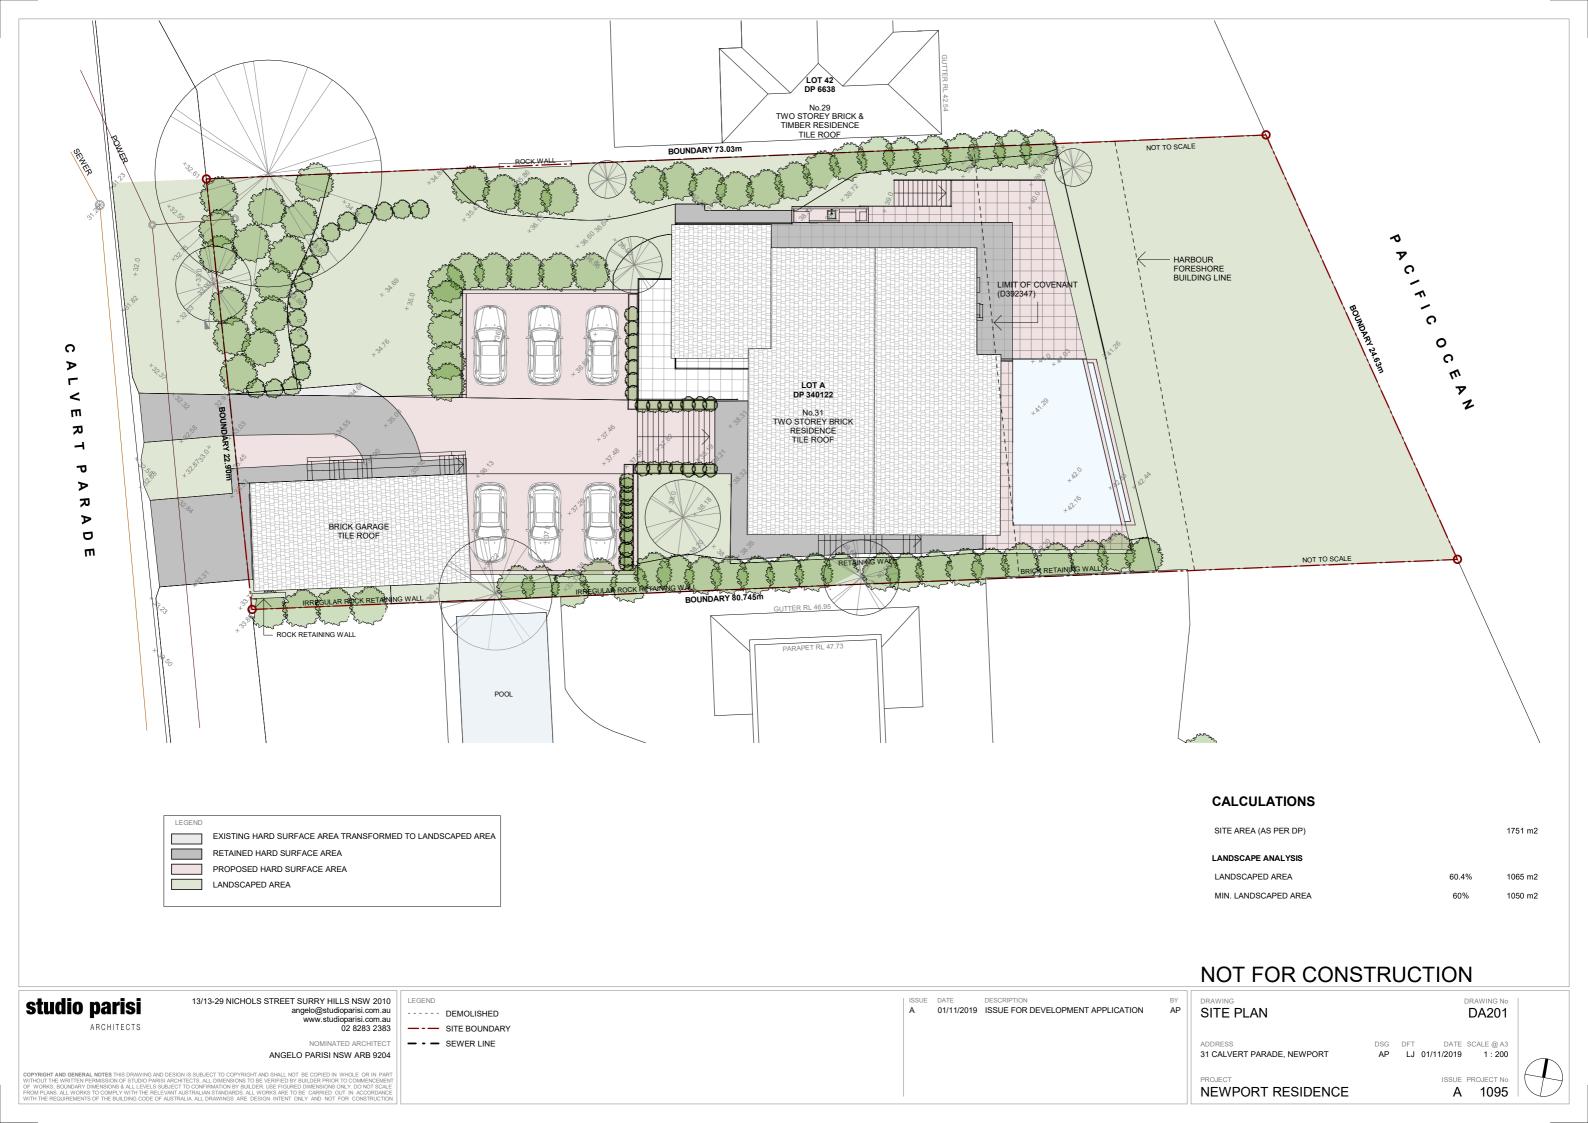

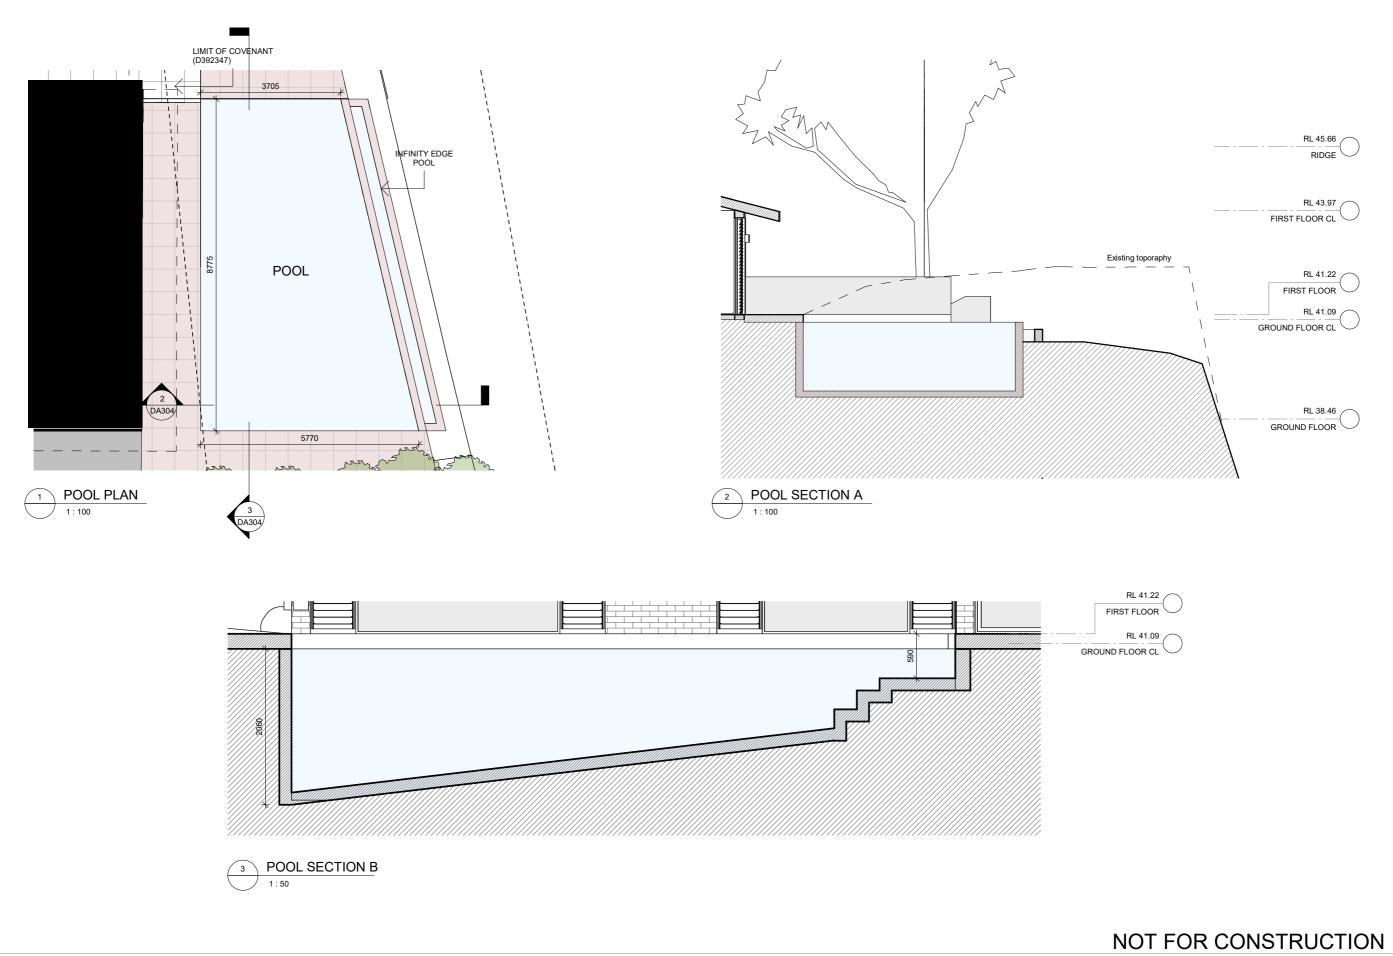

| ISSUE | DATE | DESCRIPTION | A | 01/11/2019 | ISSUE FOR DEVELOPMENT APPLICATION | studio parisi 13/13-29 NICHOLS STREET SURRY HILLS NSW 2010 LEGEND angelo@studioparisi.com.au www.studioparisi.com.au 02 8283 2383 POOL PLAN NEW BRICKWORK DA304 --- SITE BOUNDARY ARCHITECTS — — LINE ABOVE ■ • ■ SEWER LINE DSG DFT DATE SCALE @ A3 AP LJ 01/11/2019 As indicated ADDRESS 31 CALVERT PARADE, NEWPORT NOMINATED ARCHITECT ---- DEMOLISHED WALLS ANGELO PARISI NSW ARB 9204 DOUBLE BRICK WALLS TIMBER STUD WALLS ISSUE PROJECT No NEW WINDOWS NEWPORT RESIDENCE A 1095



NOT FOR CONSTRUCTION

studio parisi

ARCHITECTS

13/13-29 NICHOLS STREET SURRY HILLS NSW 2010 angelo@studioparisi.com.au www.studioparisi.com.au 02 8283 2383

NOMINATED ARCHITECT

ANGELO PARISI NSW ARB 9204

COPYRIGHT AND GENERAL NOTES

THIS DRAWING AND DESIGN IS SUBJECT TO COPYRIGHT AND SHALL NOT BE COPIED IN WHOLE OR IN WITHOUT THE WRITTEN PERMISSION OF STUDIO PARISI ARCHITECTS, ALL DIMENSIONS TO BE VERIFIED BY BULDER PRIOR TO COMMENCEMENT OF WORKS. BOUNDARY POINTENSIONS & ALL LEVELS SUBJECT TO CORNIFATION BY BULDER USE FIGURED DIMENSIONS ONLY, DO NOT SCALE PROM PLANS, ALL WORKS TO COMPLY WITH THE RELEVANT AUSTRALIAN STANDARDS, ALL WORKS ARE TO BE CARRIED OUT IN ACCORDANCE WITH ALL PROPERTIES OF THE WORKS ARE TO BE CARRIED OUT IN ACCORDANCE.

A 01/11/2019 ISSUE FOR DEVELOPMENT APPLICATION AP

DRAWING NO DA401

ADDRESS
31 CALVERT PARADE, NEWPORT

PROJECT
NEWPORT RESIDENCE

DSG DFT DATE SCALE @ A3
1:100

1:100

DRAWING NO DA401

SCALE @ A3
1:100

AP U 01/11/2019

PROJECT NO A 1095

