WINDOW AND DOOR LEVELS

110.07				
DOOR/WINDOW	FLOOR	HEAD RL	SILL RL	
D1	LEVEL 1	17.70	_	
D2	LEVEL 1	17.70	-	
D3	LEVEL 1	17.70	-	
D4	GROUND	14.20	-	
W/D5	GROUND	14.81	-	
W/D6	GROUND	14.81	-	
W1	LEVEL 1	17.70	16.21	
W2	LEVEL 1	17.70	16.16	
W3	LEVEL 1	17.78	17.08	
W4	LEVEL 1	17.78	17.08	
W5	LEVEL 1	17.79	16.52	
W6	GROUND	14.81	13.61	
W7	GROUND	14.24	12.67	
W8	GROUND	14.22	ABT 12.95	
W9	GROUND	14.22	13.59	
W10	GROUND	14.22	ABT 12.95	

No. 29


DOOR/WINDOW	FL00R	HEAD RL	SILL RL
W1	LEVEL 1	ABT 9.57	8.08
W2	LEVEL 1	ABT 9.57	8.08
W3	LEVEL 1	ABT 9.57	8.08
W4	LEVEL 1	ABT 9.57	8.08

No. 45 DOOR/WINDOW FLOOR HEAD RL SILL RL

DOOK! WINDOW	FLUUK	HEAD KL	SILL KL	
W1	LEVEL 1	19.30	17.71	
W2	LEVEL 1	19.26	17.82	
W3	LEVEL 1	19.26	17.82	
W4	LEVEL 1	19.26	17.02	
W5	GROUND	15.96	14.07	
W6	GROUND	15.96	14.07	
W7	GROUND	NOT AC	CESSIBLE	
W8	GROUND	15.97	14.17	
W9	GROUND	15.97	-	

LEGEND

BENCH MARK	A
TELSTRA PIT	■ TEL
ELECTRICITY PIT	■ EPIT
POWER POLE	● PP
STREET SIGN	⊠ SS
VEHICLE CROSSING	(VC)
PRAM CROSSING	(PC)
GAS (DBYD)	—— G ——
TELSTRA (DBYD)	— т —
SEWER (DBYD)	s
ELECTRICITY (OVERHEAD)	— Р —
ELECTRICITY (U'GROUND) (DBYD)	— Е —

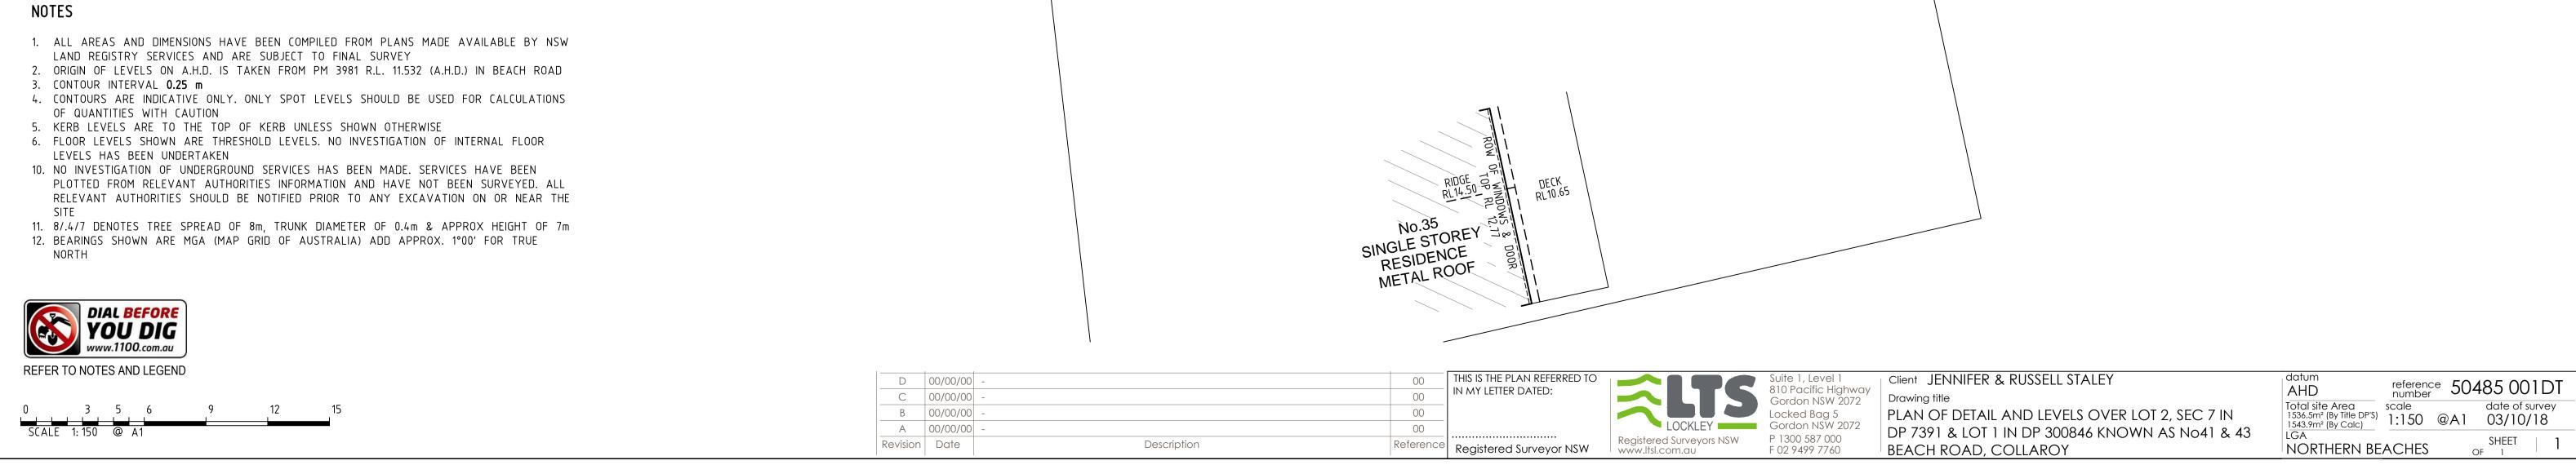

SEC 7

D P 6 7 7 7

SEC 7
DP 7391

(689.2m²

By Title DP)

DRIVEWAY

DRIVEWAY

2 STOREY REND. RESIDENCE METAL ROOF

2 STOREY W.B & REND. BUILDING

LATTICE SCREEN ATTACHED TO
LOW RENDERED BRICK FENCE

2 STOREY
RENDERED &
CLAD RESIDENCE

PARAPET RL20.65

LATTICE SCREEN ATTACHED TO LOW RENDERED BRICK

CONCRETE +200 DRIVEWAY

No.41 1 STOREY

RENDERED RESIDENCE

No.43 2 STOREY W.B RESIDENCE TILE ROOF

SINGLE STOREY RENDERED

72

D P 7 9 1 3 1 9

MGA

D P 1 1 7 9 3 1 3

D P 5 6 6 4 9 0

GRASS DP 300846 (847.3m² By Title DP)