




PROPOSED SHADOW DIAGRAM 9AM -
SCALE 1:400

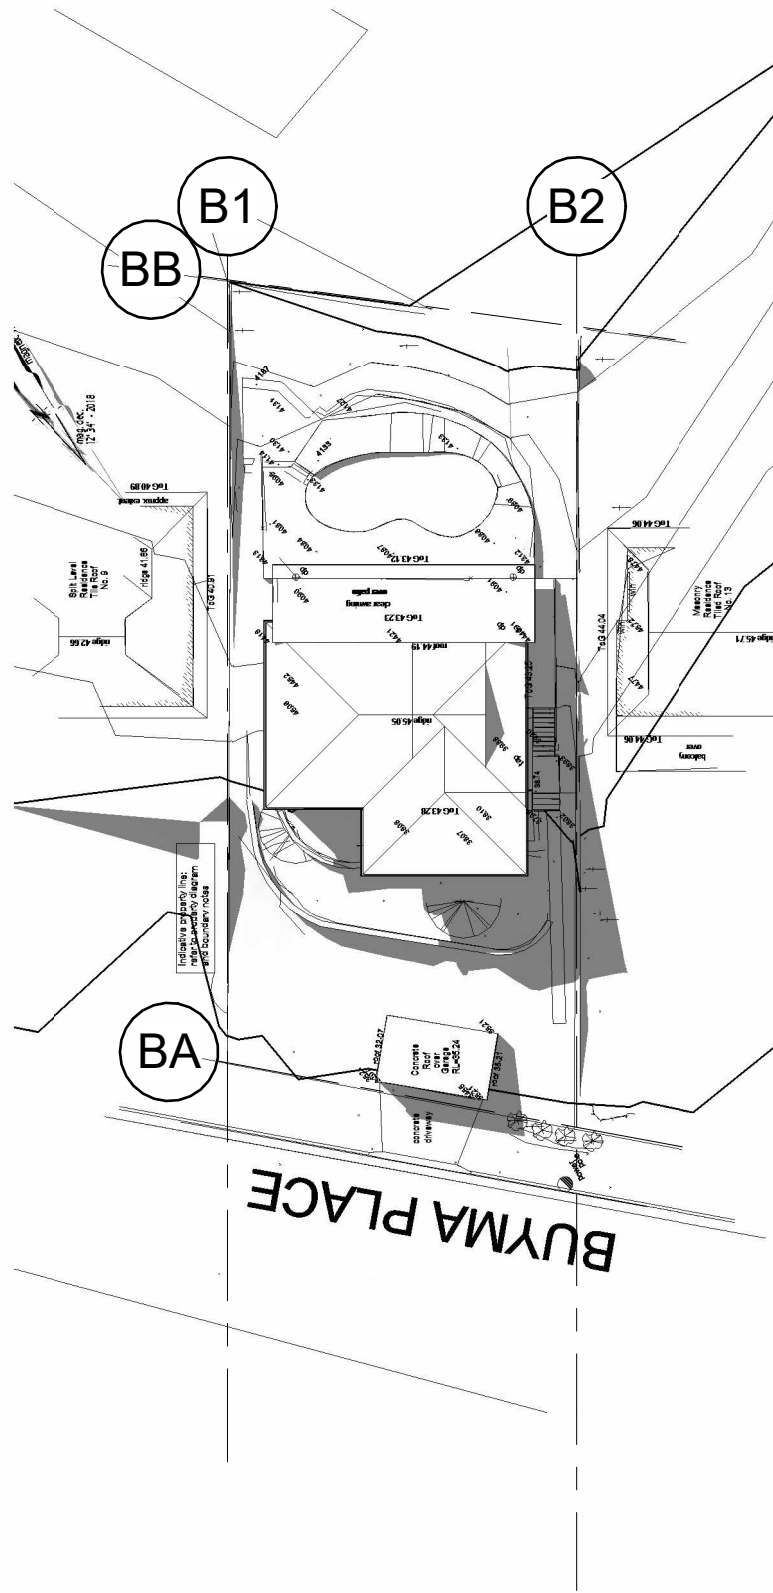


PROPOSED SHADOW DIAGRAM 12NOON -
SCALE 1:400

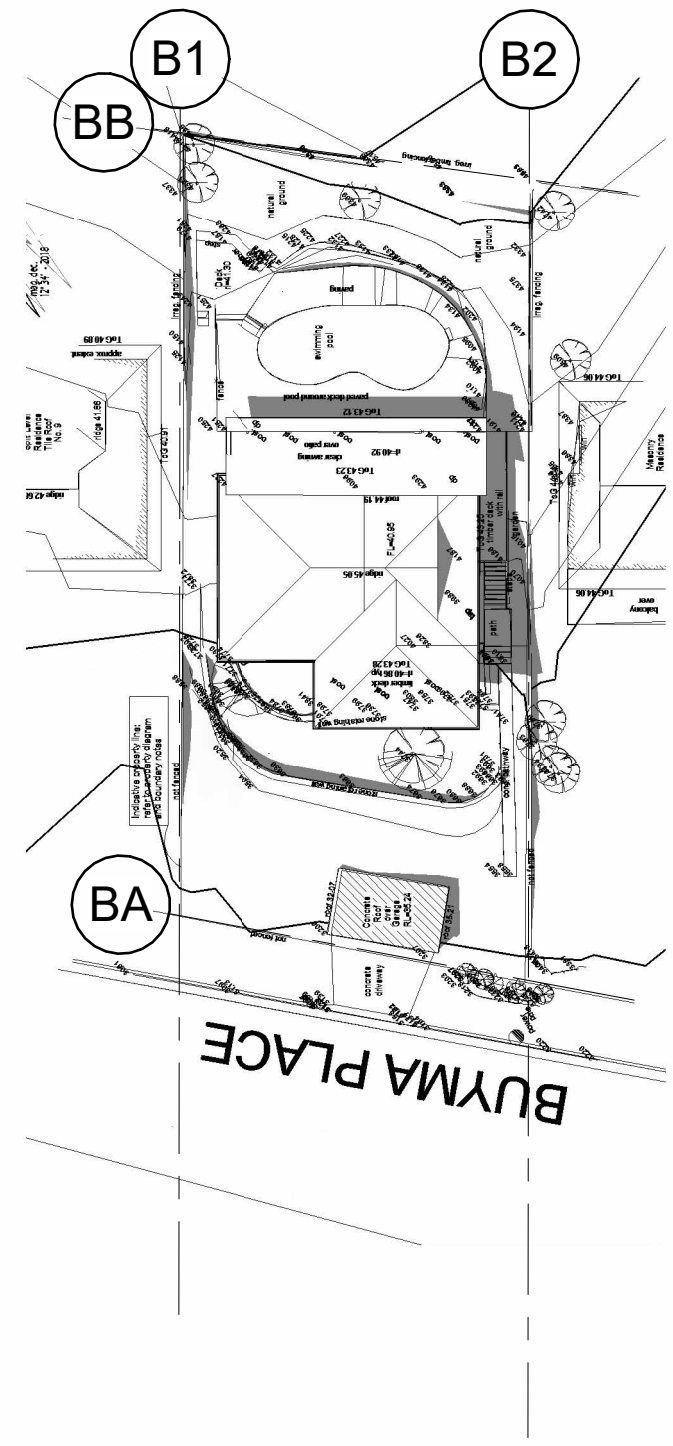


PROPOSED SHADOW DIAGRAM 3PM -
SCALE 1:400

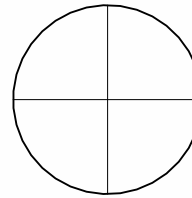


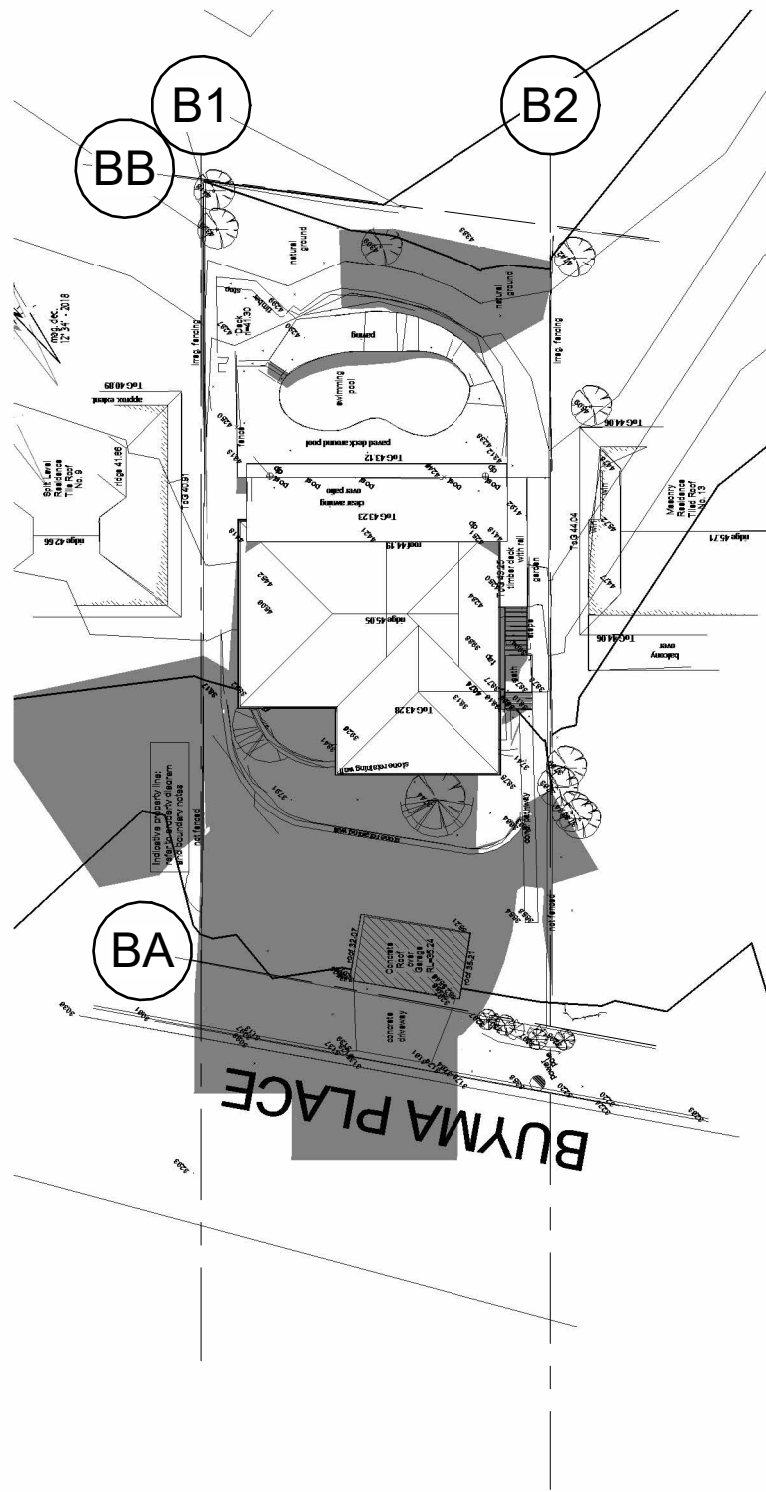

PROPOSED SHADOW DIAGRAM 9AM -
SCALE 1:400

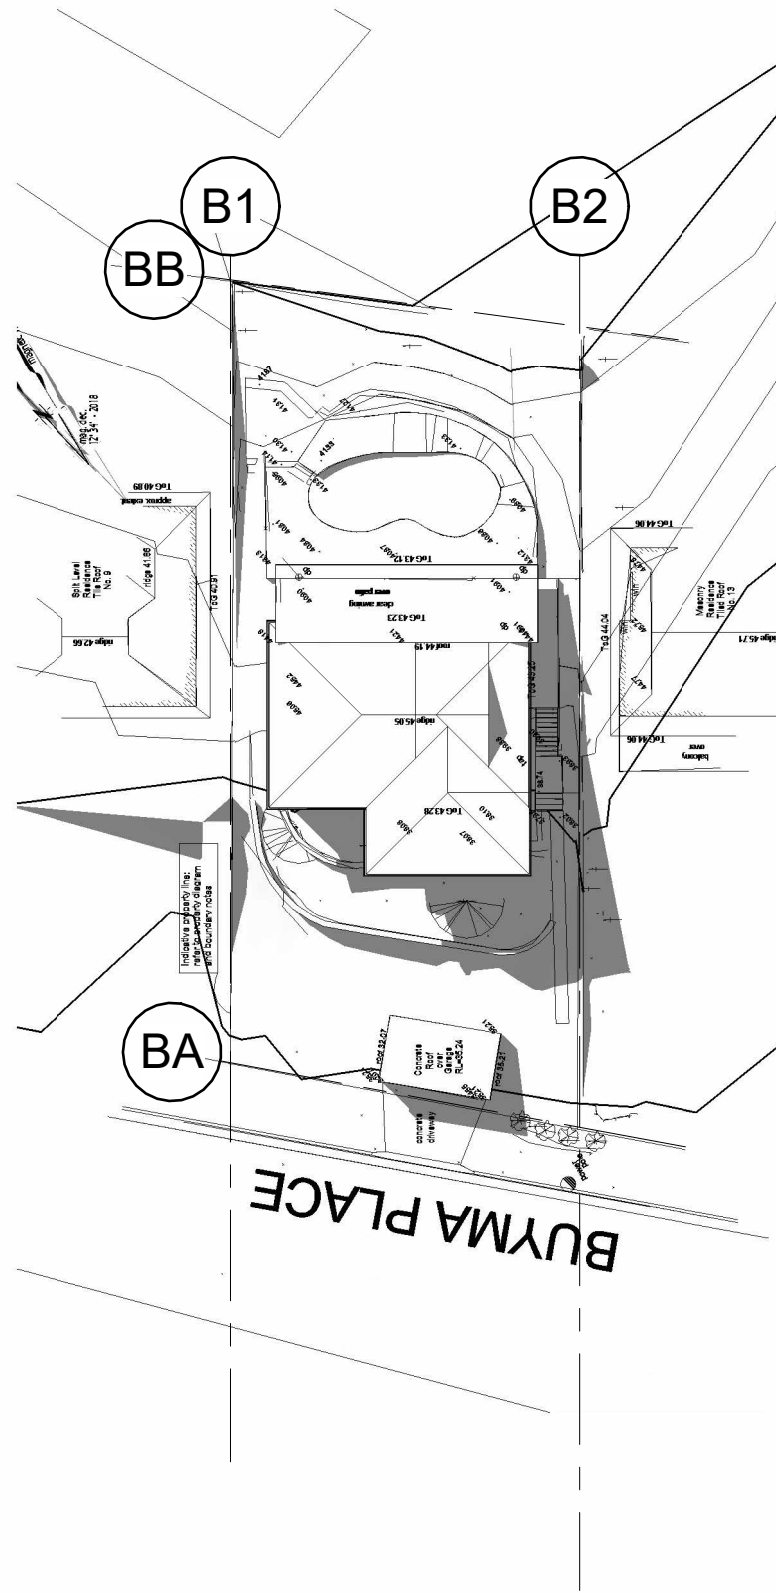

PROPOSED SHADOW DIAGRAM 12NOON -
SCALE 1:400

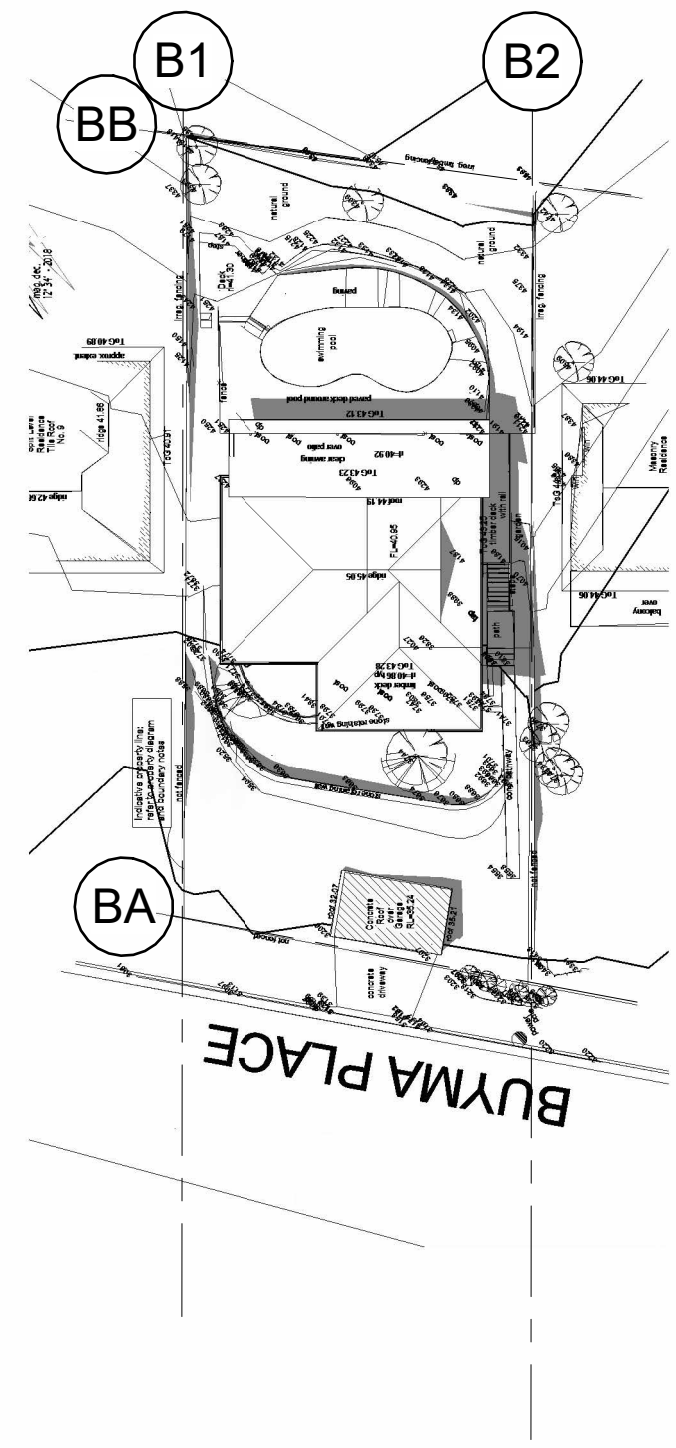

PROPOSED SHADOW DIAGRAM 3PM -
SCALE 1:400