



Warringah Council

Certification of Shadow Diagrams

Address the application to:

- ☐ The General Manager
Warringah Council
Civic Centre, 725 Pittwater Rd
Dee Why NSW 2099

Or

- ☐ Customer Service Centre
Warringah Council
DX 9118
Dee Why

If you need help lodging your application:

- ☐ Phone our Customer Service Centre on (02) 9942 2111 or come in and talk to us

Office Use Only

(Keep this blank)

Feb 2012

PART 1 Declaration

Declaration

I hereby certify that the shadow diagrams submitted with the proposal at:

Address

80 Evans Street, Freshwater NSW

For the erection of
Description of development

Harbord Digger Club Redevelopment.
Construction of 6 residential building, with club, gym, aquatic and childcare facilities located at ground level. There are 2 basement levels with carparking and associated plant and BOH areas. The development ranges between 3-5 storeys above the natural ground level.

Have been prepared as follows:

- ☐ In accordance with the survey (prepared by a registered surveyor) which is required to be submitted with the application
- ☐ Drawn to true north
- ☐ Indicate shadow cast by the proposal at 9am, noon, 3pm, 21 June
- ☐ Indicate the shadow cast by existing buildings and structures on the site and in the surrounding area and
- ☐ Elevated shadow diagrams are required for all residential housing which will be over shadowed. This is to include extent of windows to be over shadowed and the use of those rooms.

PART 2 Certification

Certifier

Mr ☐

Mrs ☐

Ms ☒

Other ☐

Full family name (no initials)
(or company)

Husman

Full given names (no initials)
(or A.C.N)

Jennifer

Phone number (02) 8252 8400

Alternate ()

Mobile number (04) 244 00255

Facsimile ()

Qualification

Associate


(i.e. Architect, Planner, Computer Technician, Surveyor)

PART 3 Applicant(s) Signature


Signature(s)

Signature(s)


Date 14/7/2015

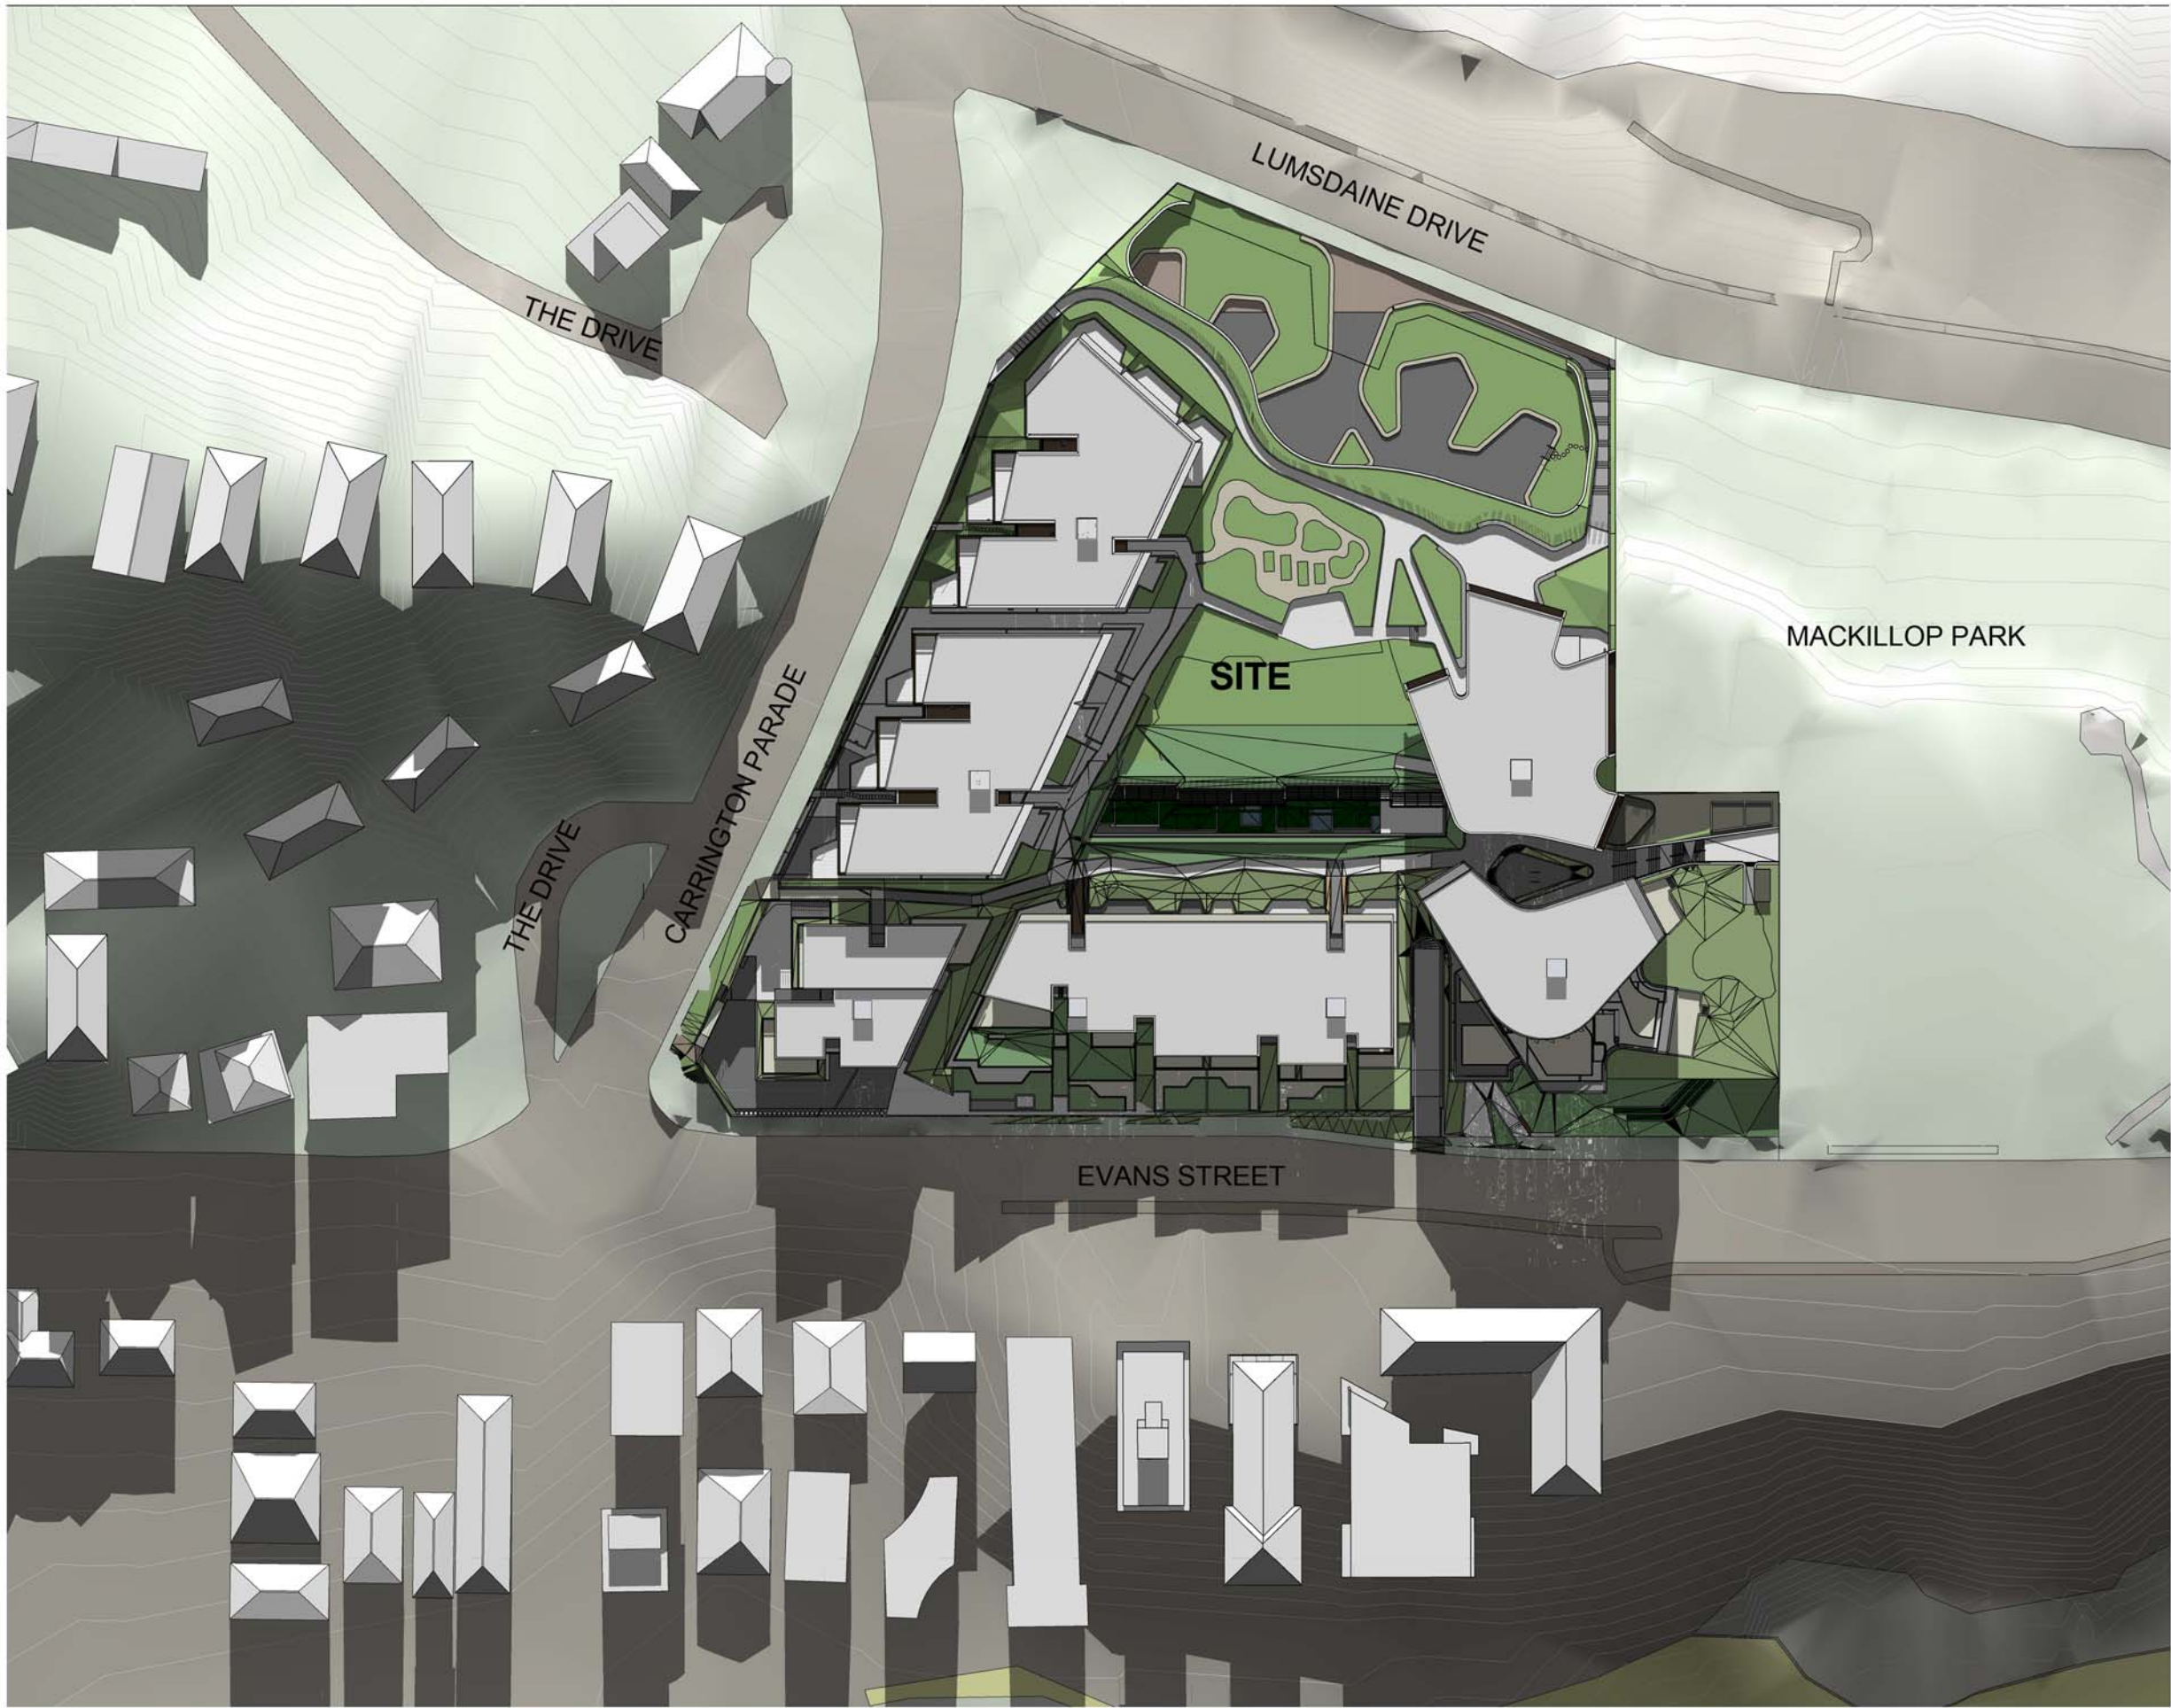

Shadow - Proposed 9am 21 June

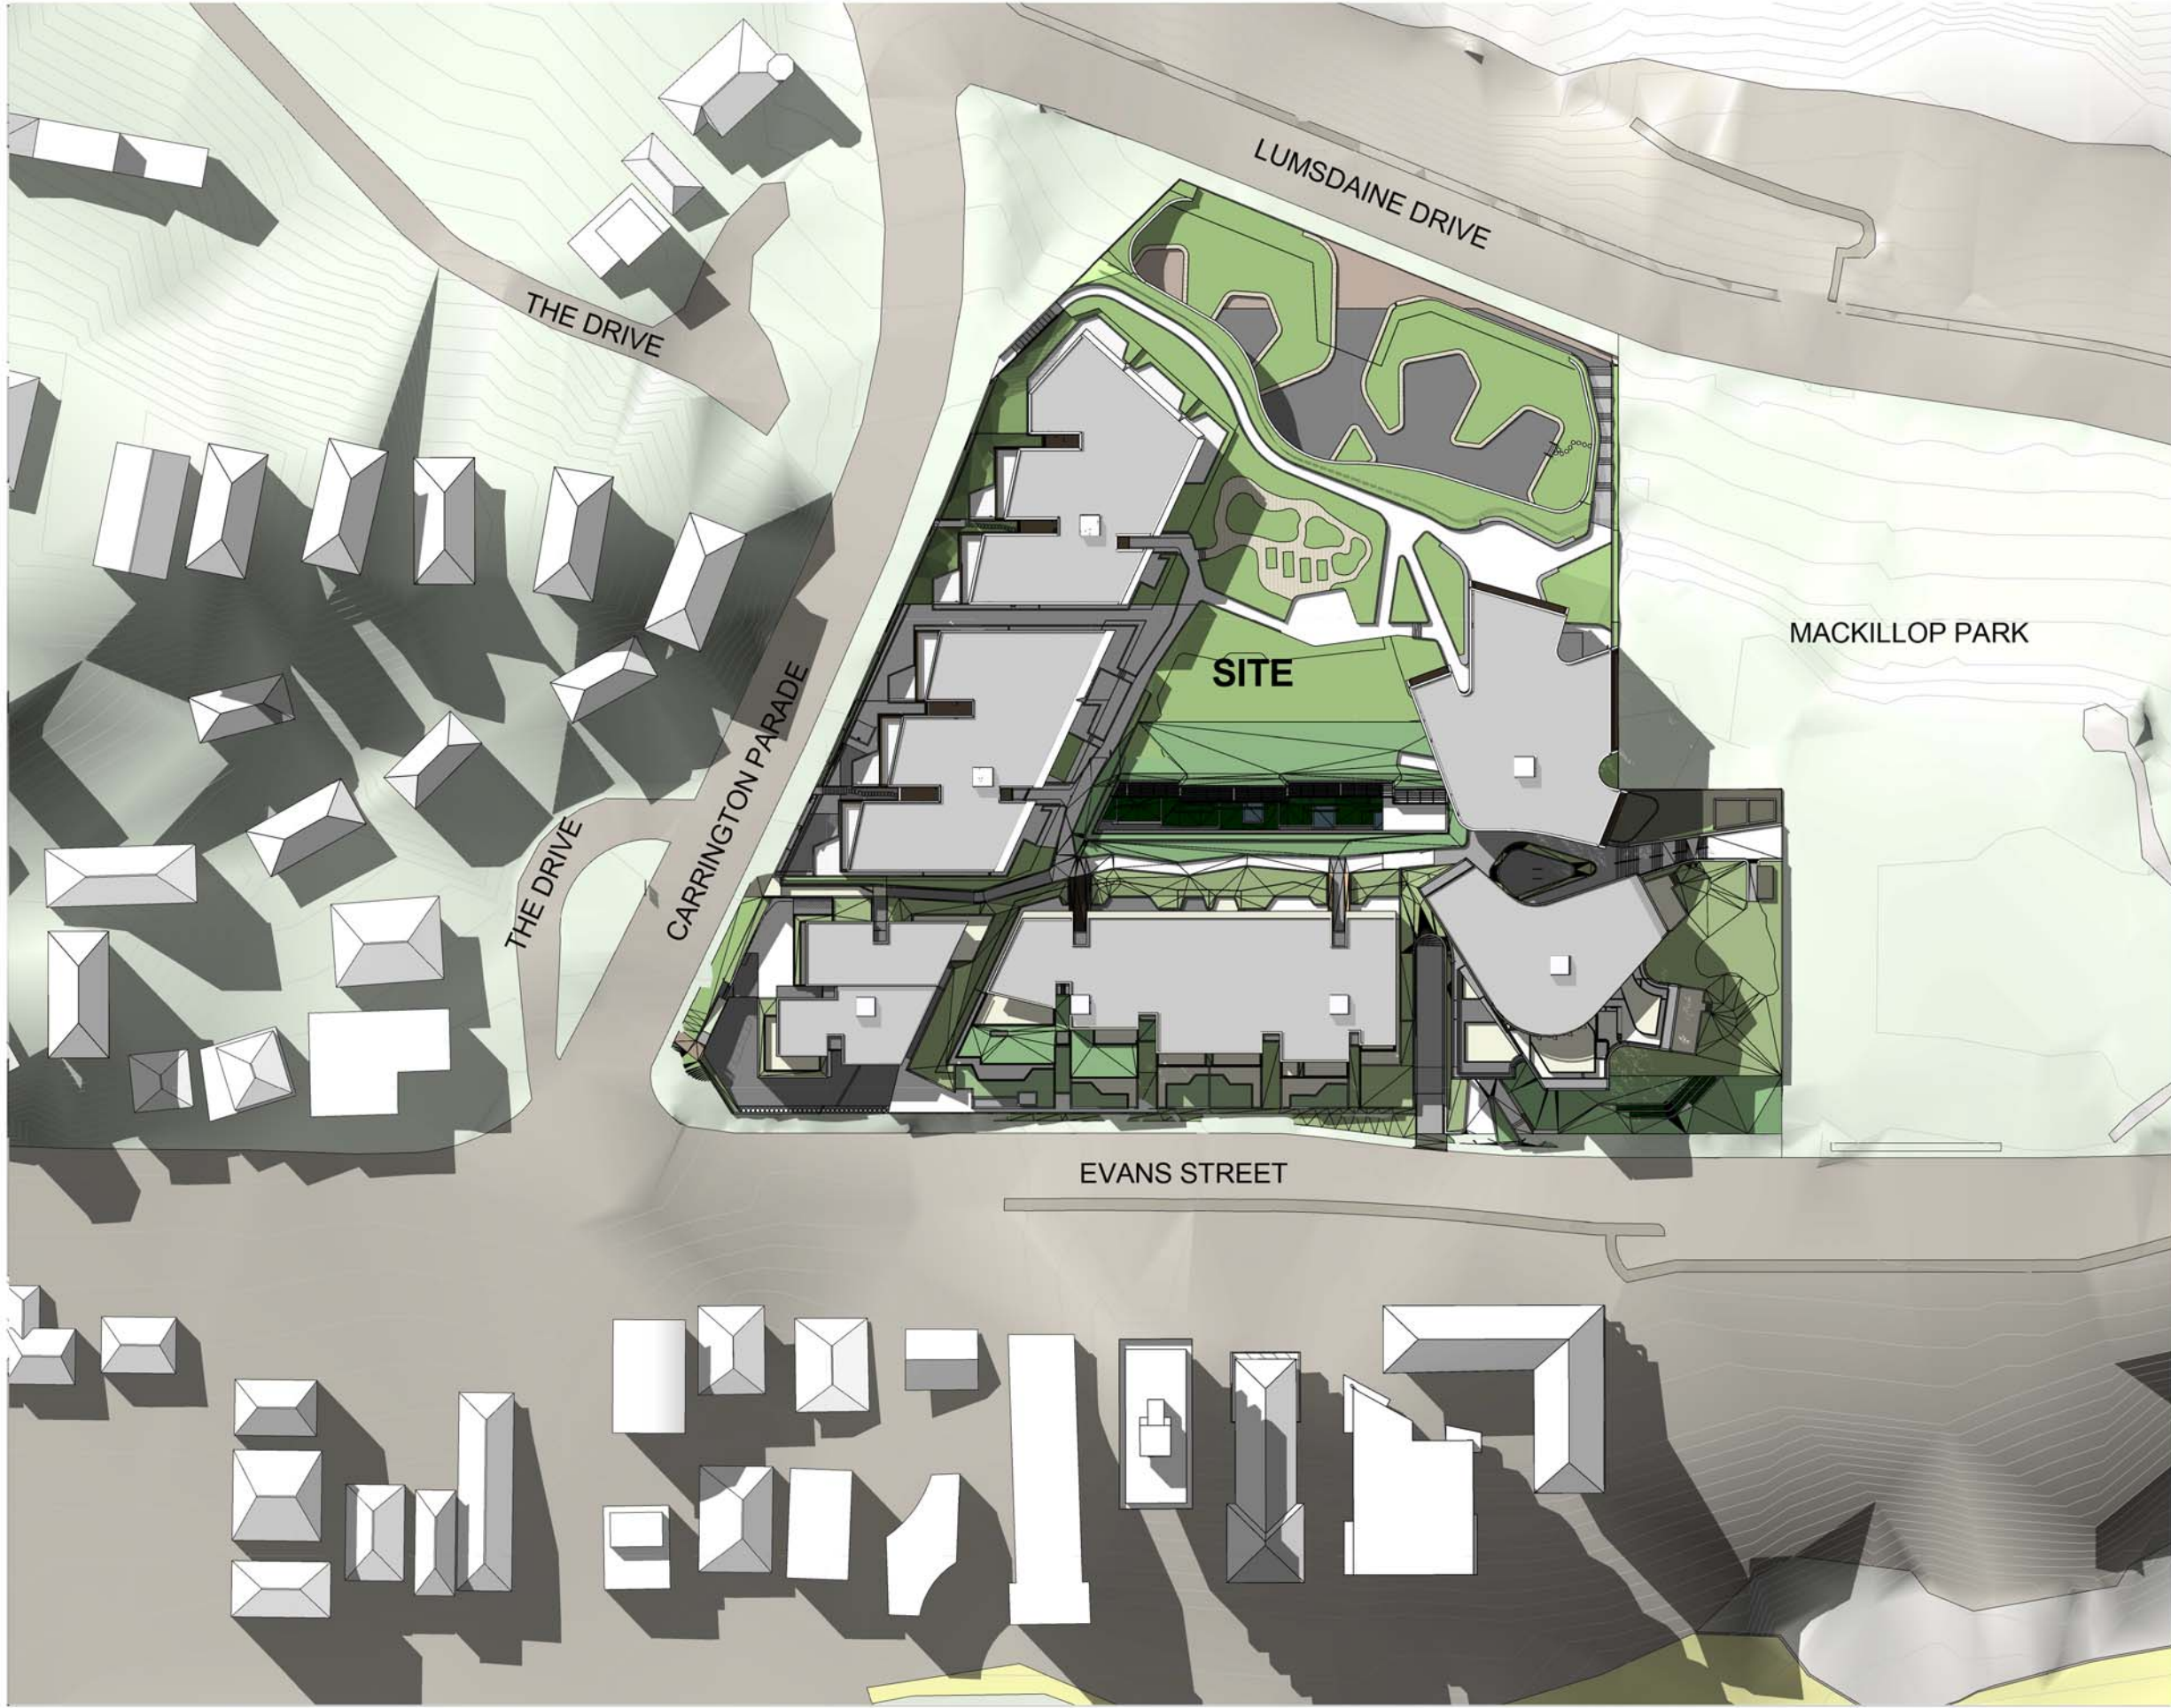

Shadow - Proposed 12pm 21 June

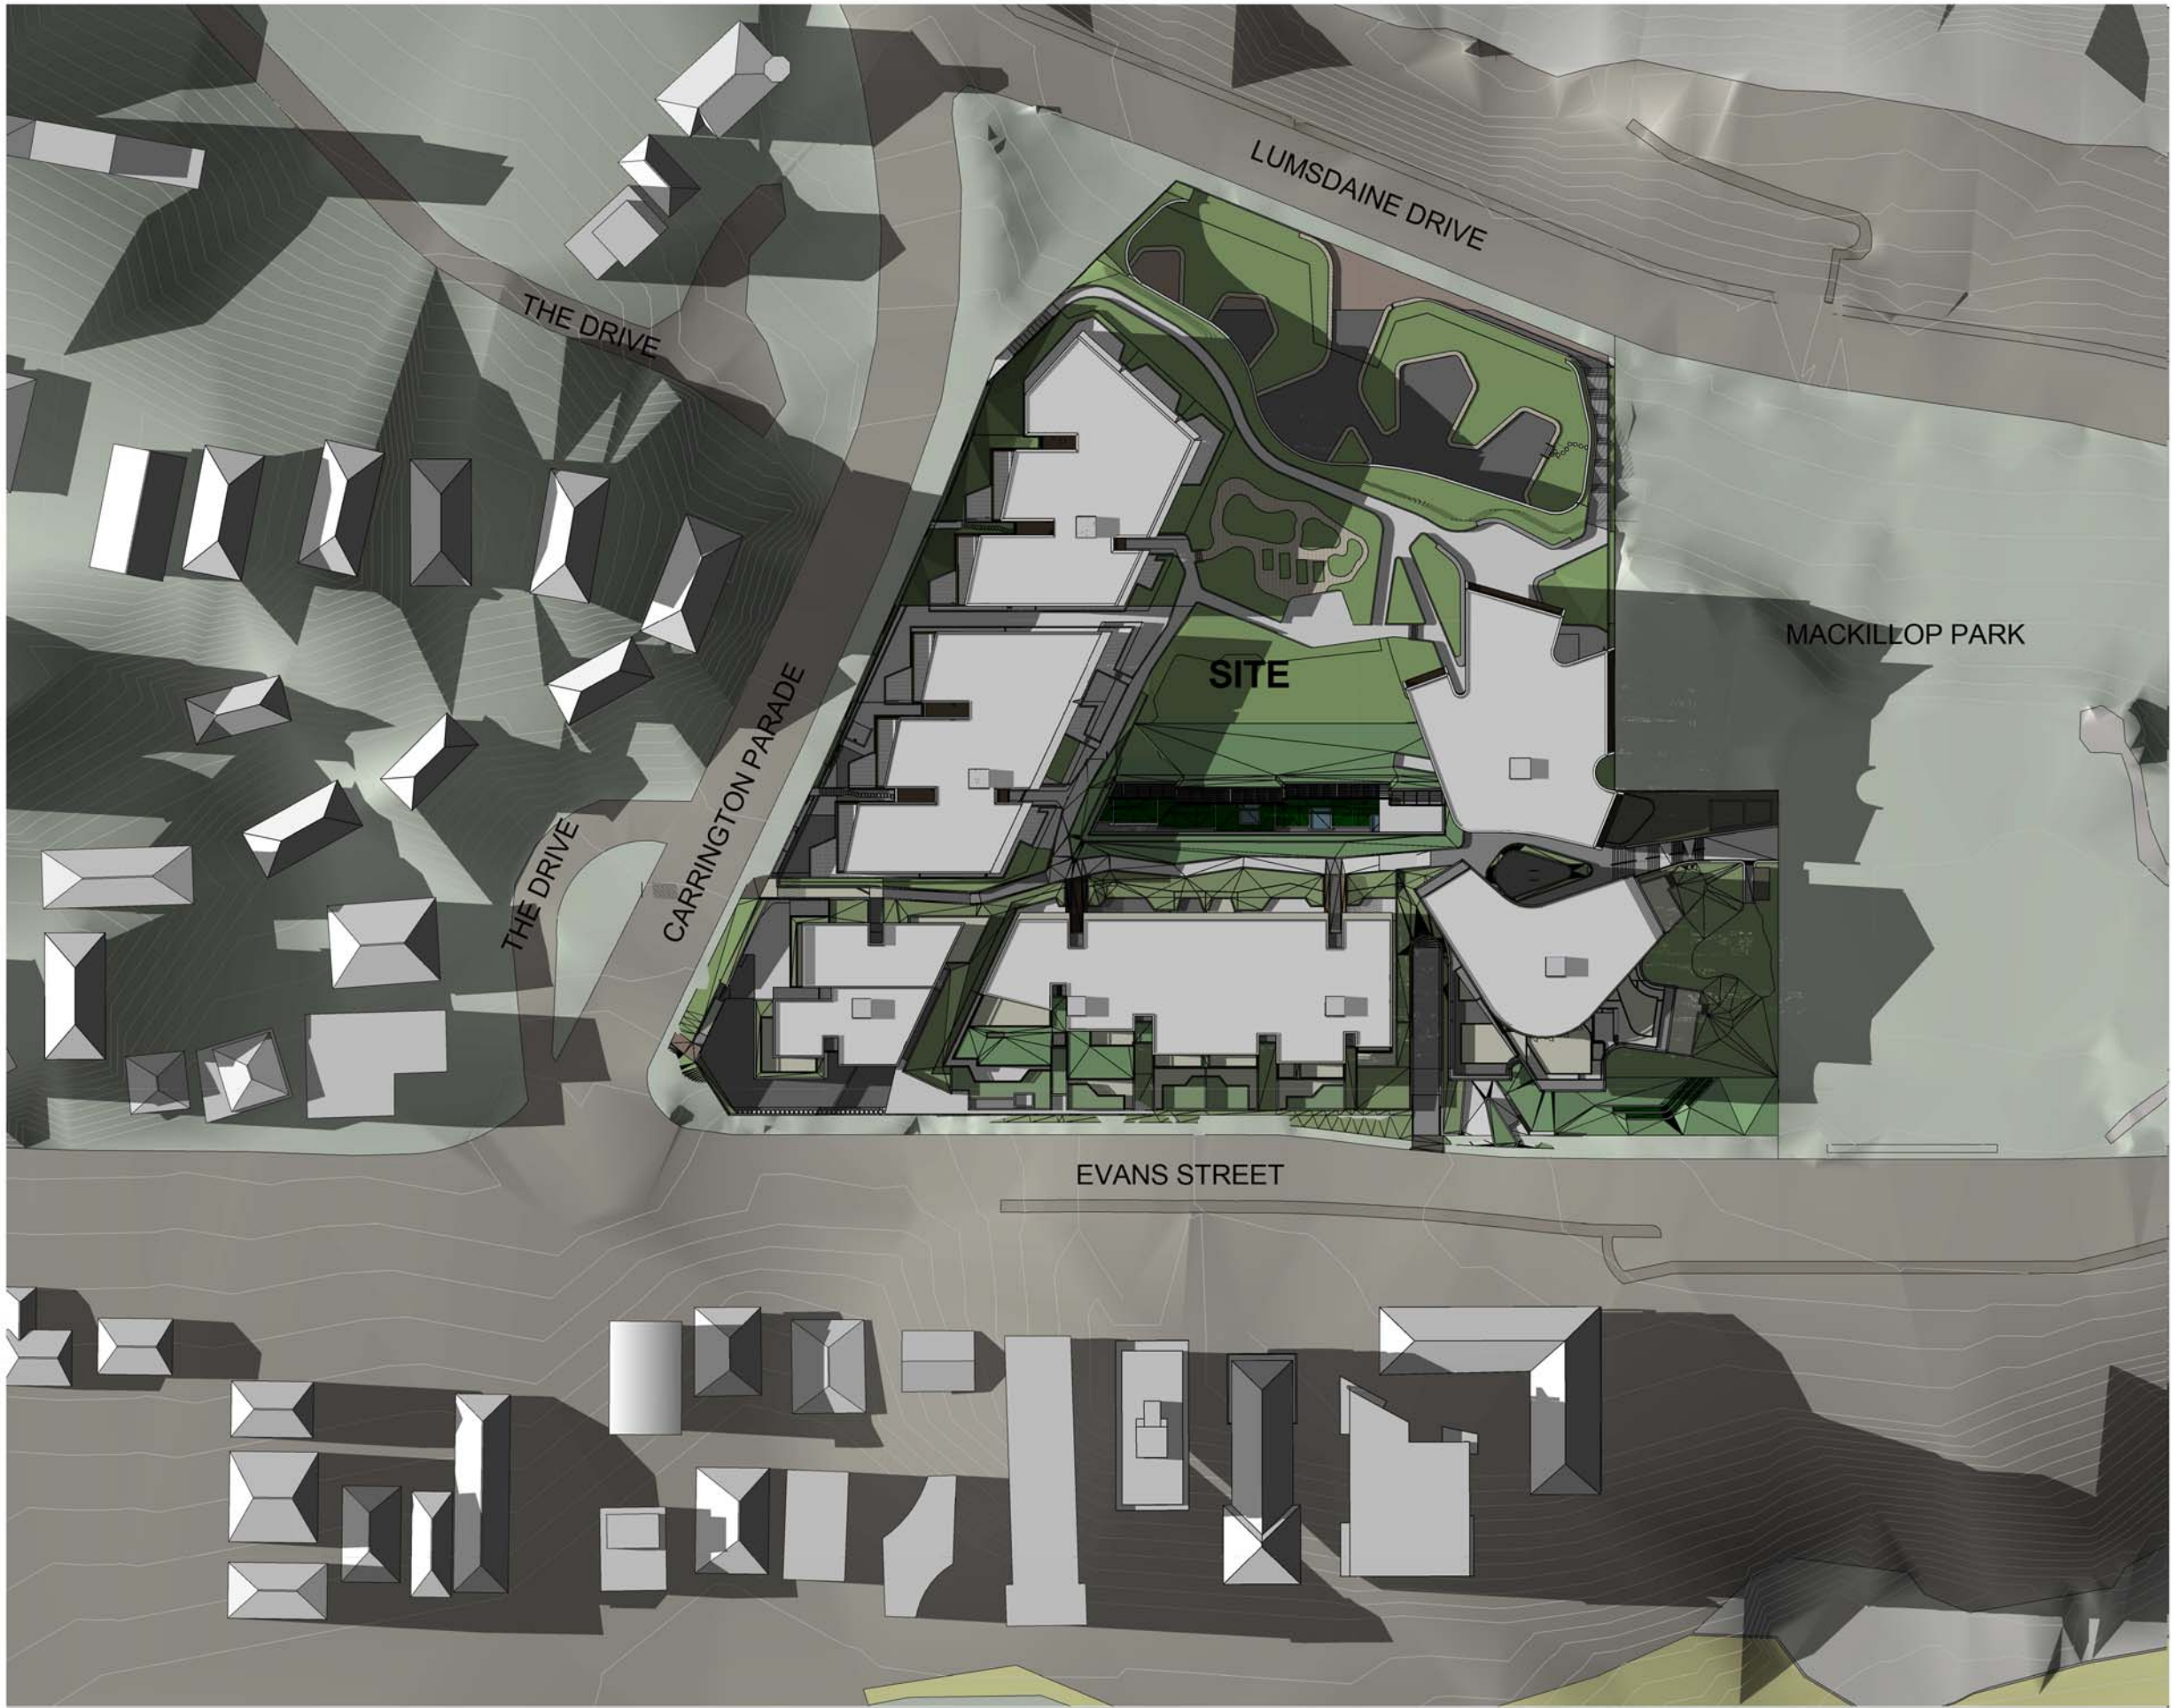


Shadow - Proposed 3pm 21 June

Architectus Sydney Pty Ltd and CHROFI are the owner of the copyright subsisting in these drawings, plans, designs and specifications. They must not be used, reproduced or copied, in whole or in part, nor may the information, ideas and concepts therein contained (which are confidential to Architectus Sydney Pty Ltd and CHROFI) and be disclosed to any person without the prior written consent of that company.



Do not scale drawings. Verify all dimensions on site

issue	amendment	date
A	DEVELOPMENT APPLICATION	01.08.2014
B	S96 APPLICATION	15.07.2015

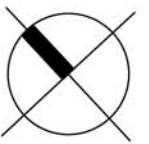

architectus + CHROFI

Architectus Sydney
Level 3, 341 George Street
Sydney NSW 2000
T (61 2) 8252 8400
F (61 2) 8252 8600
sydney@architectus.com.au

CHROFI
3/1 The Corso
Manly NSW 2095
T (61 2) 9977 3700
sydney@chrofi.com

client
Harbord Diggers
80 Evans Street Freshwater

drawing
Shadow Diagrams - Proposed

scale	at A1	status	drawing no.
drawn	SZ		DA152
checked	MC, TR	issue	
project no	140132		B

SECTION 96