



Our Reference: NA242065

10 Oct 2024

Scentre Group
85 Castlereagh St
Sydney NSW 2000

Attention: Micha Hinden

Dear Micha,

**Re: Westfield Warringah AVAC Sewer Station Replacement
Structural Statement**

This is to confirm that ACOR Consultants have been engaged as the Structural Engineering consultants on the above project.

We confirm that the underground works proposed will comply with relevant Australian Standards and will have no adverse structural impacts to nearby buildings.

We advise that suitable dilapidation surveys of all adjacent structures be undertaken prior to the works commencing.

Should you need any additional information, please do not hesitate to contact the undersigned:

b: 0294385098, e: crowse@acor.com.au

Yours faithfully,

ACOR Consultants Pty Ltd


A handwritten signature in blue ink that reads 'Chris. Rowse'.

Christopher Rowse
BE, MIEAust, CPEng
Senior Principal Engineer - Structural

Suite 2, Level 1,
33 Herbert Street,
St Leonards NSW 2065


PO Box 292
ST LEONARDS NSW 1590

T 02 9438 5098

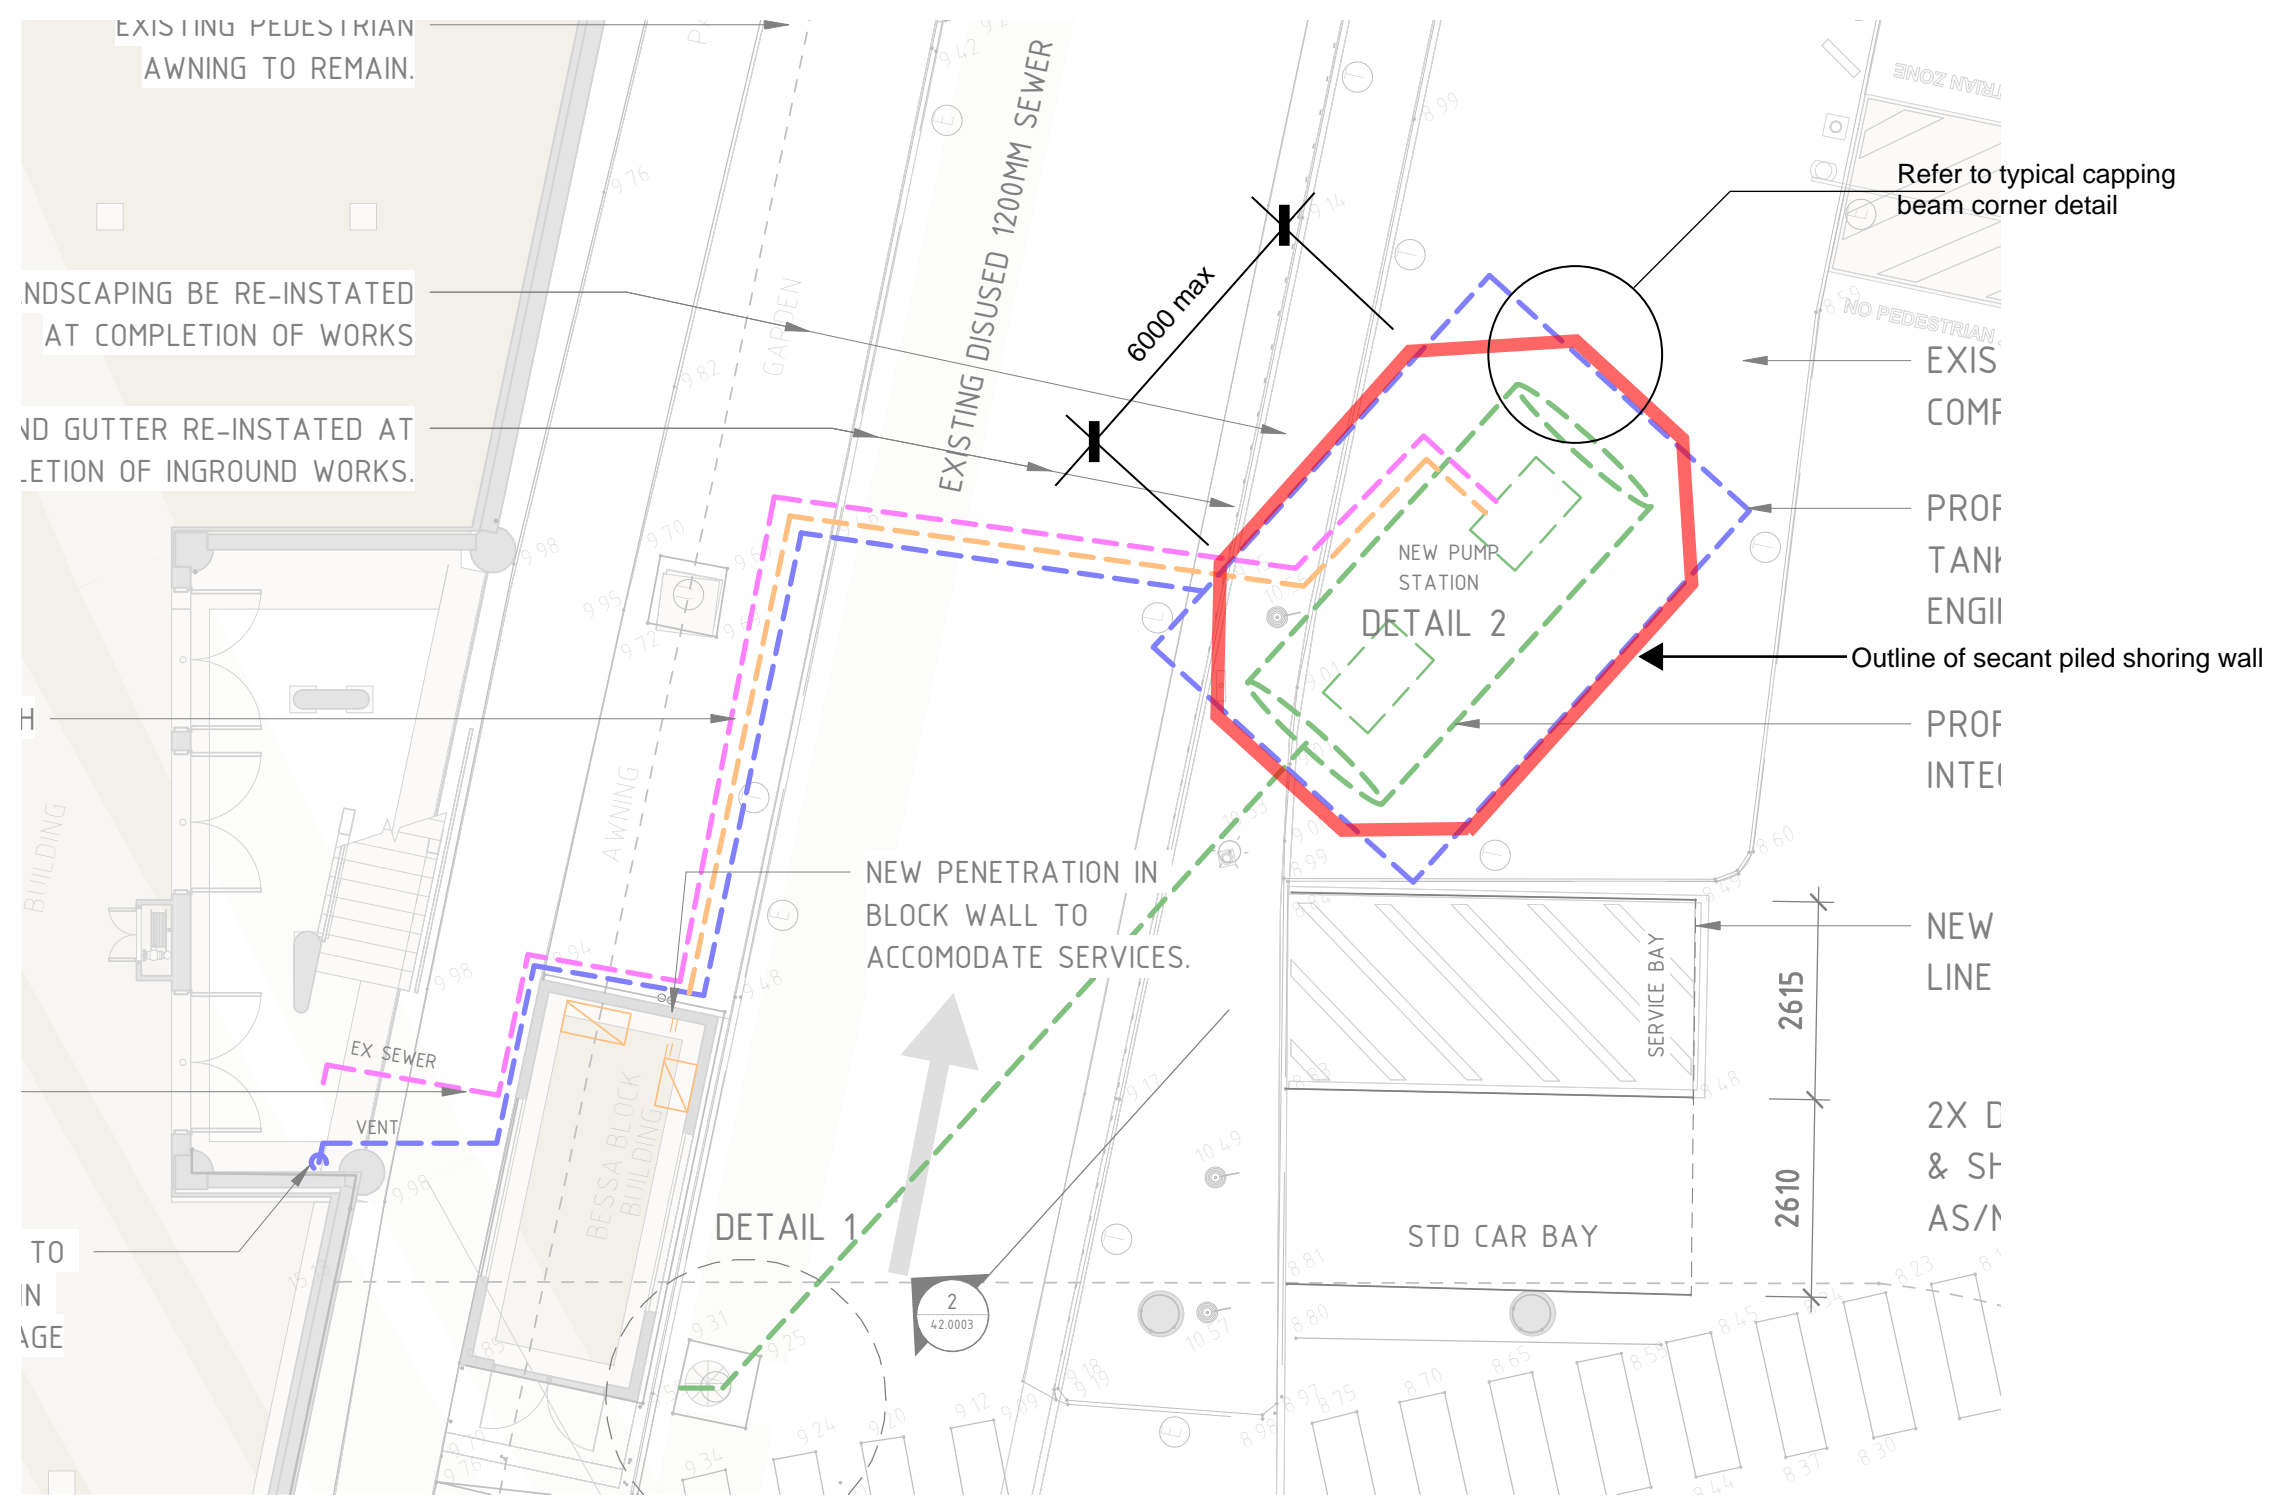

Location Plan


1:100

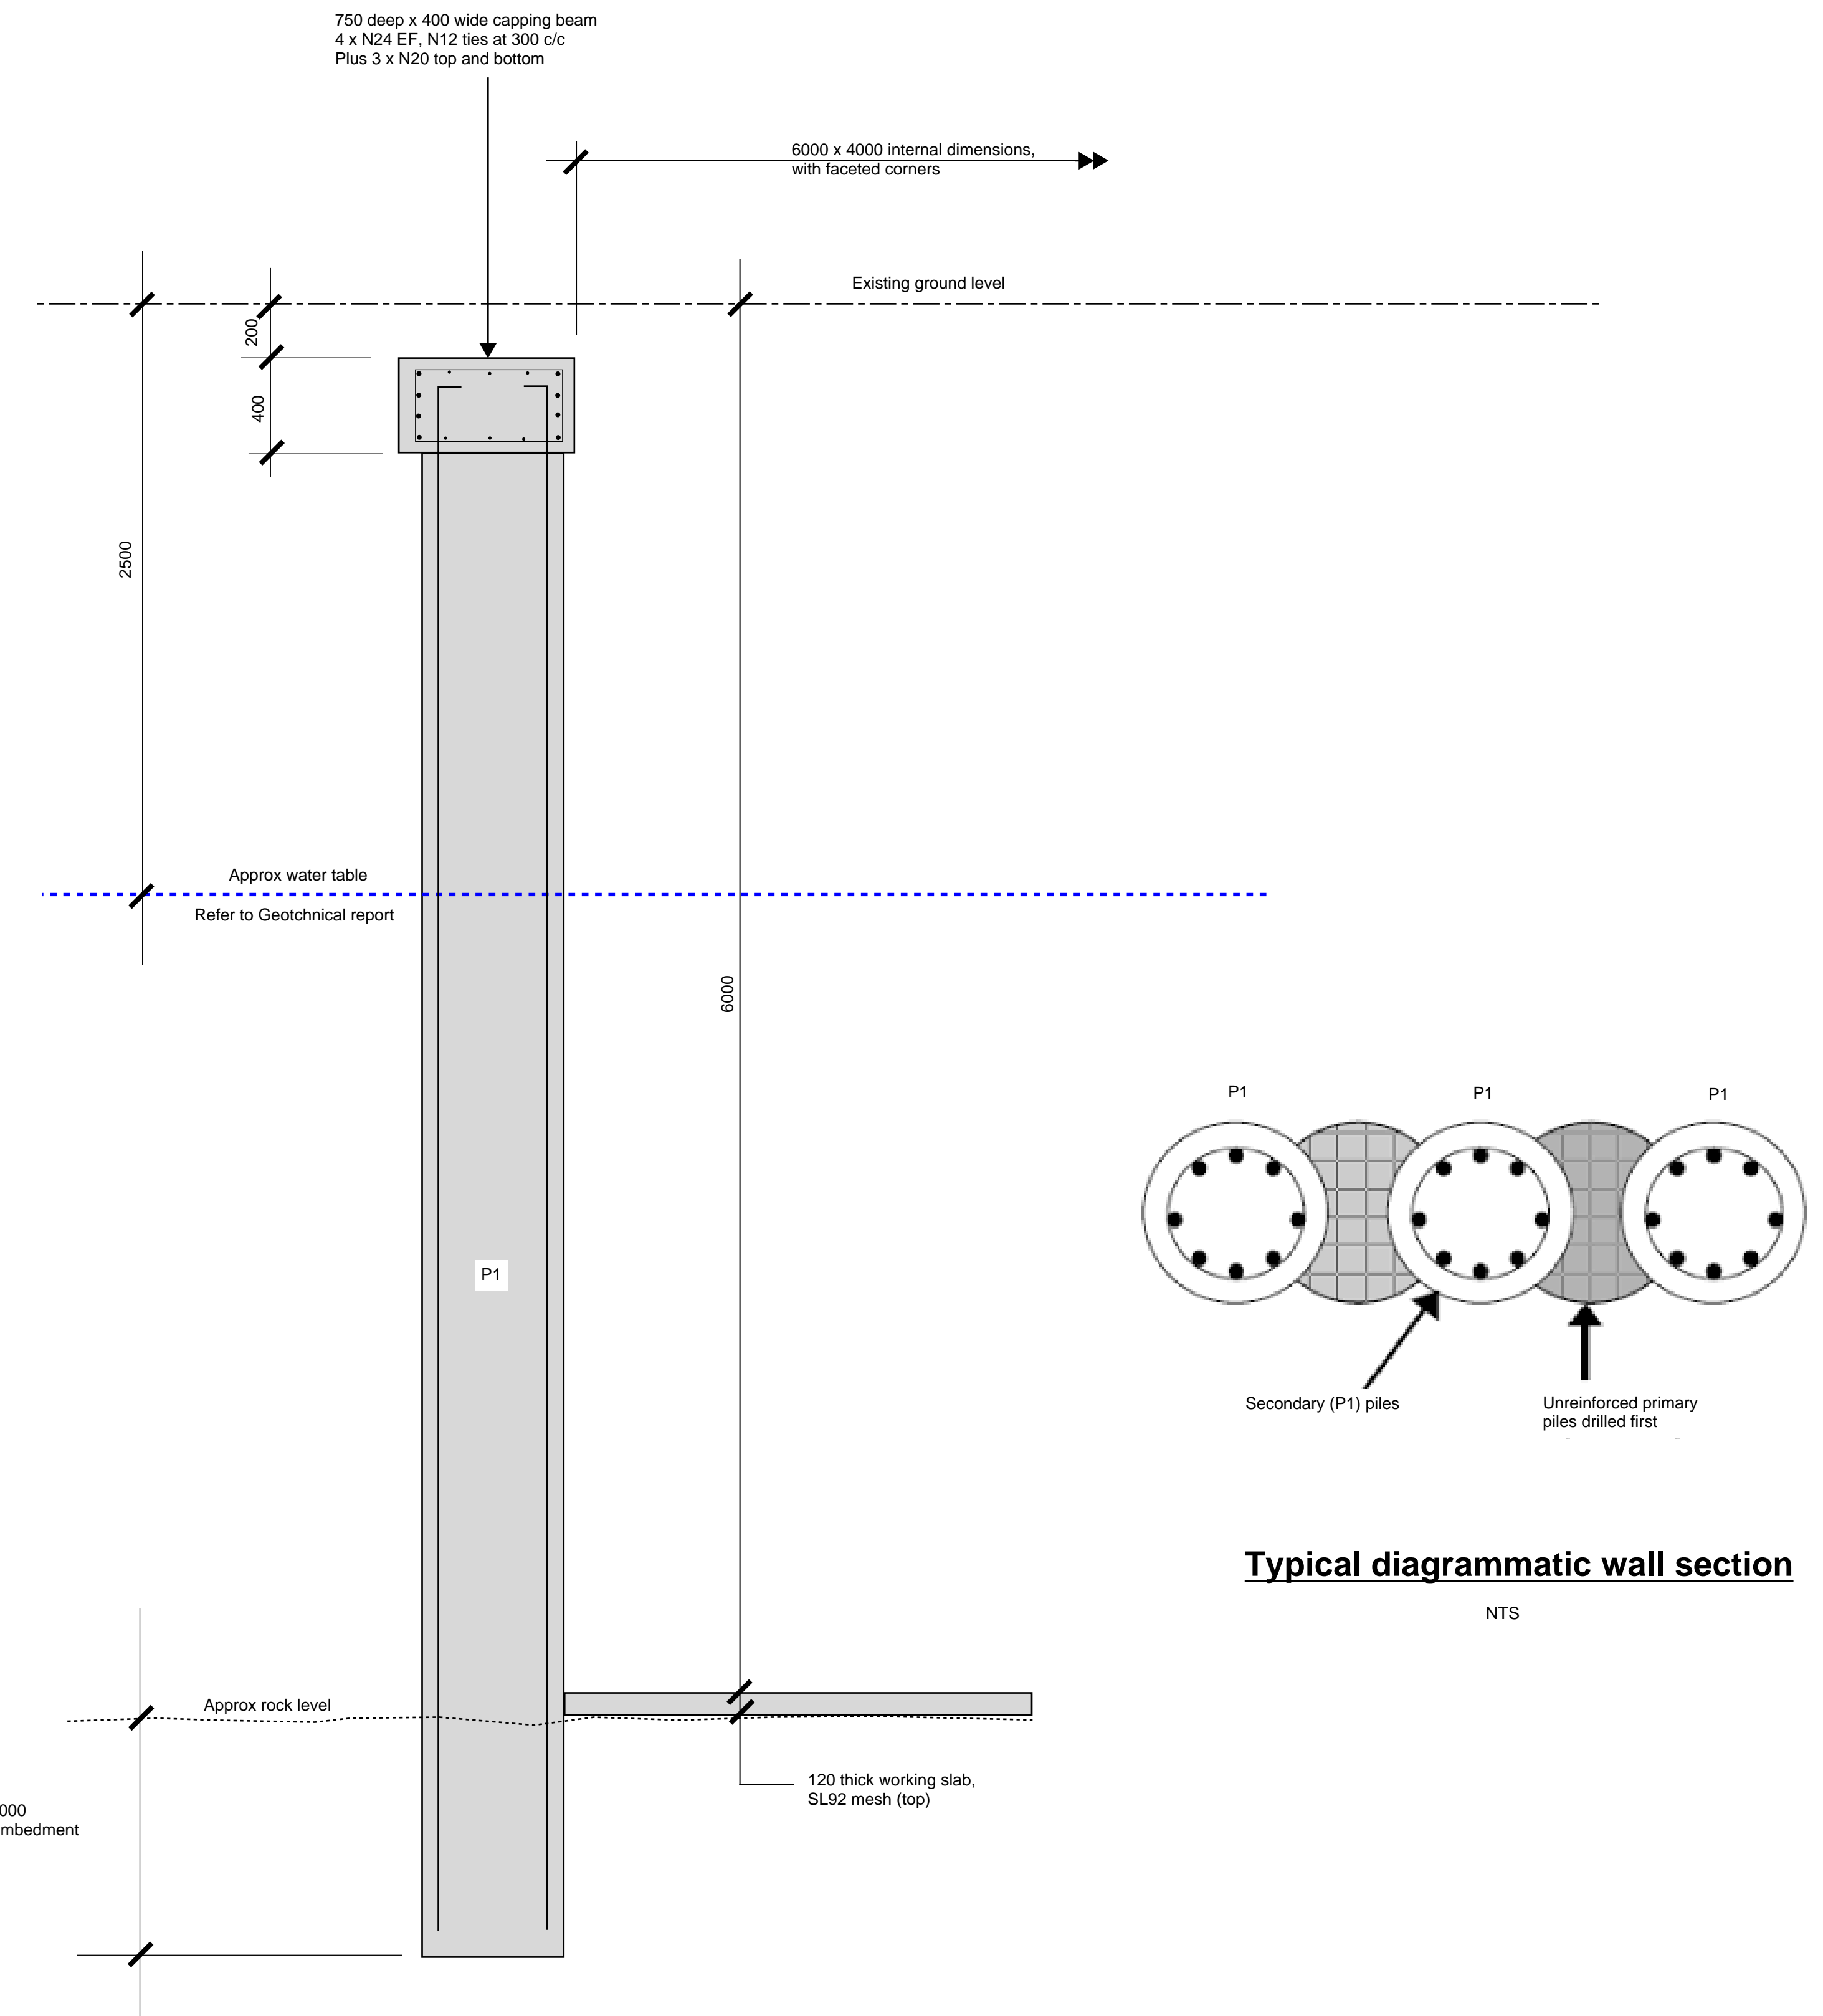

Typical Section through shoring wall

1:20

P1 denotes 600 dia CFA secant pile, reinforced with 10 x N20 + N12 circular hooked ties at 200 c/c

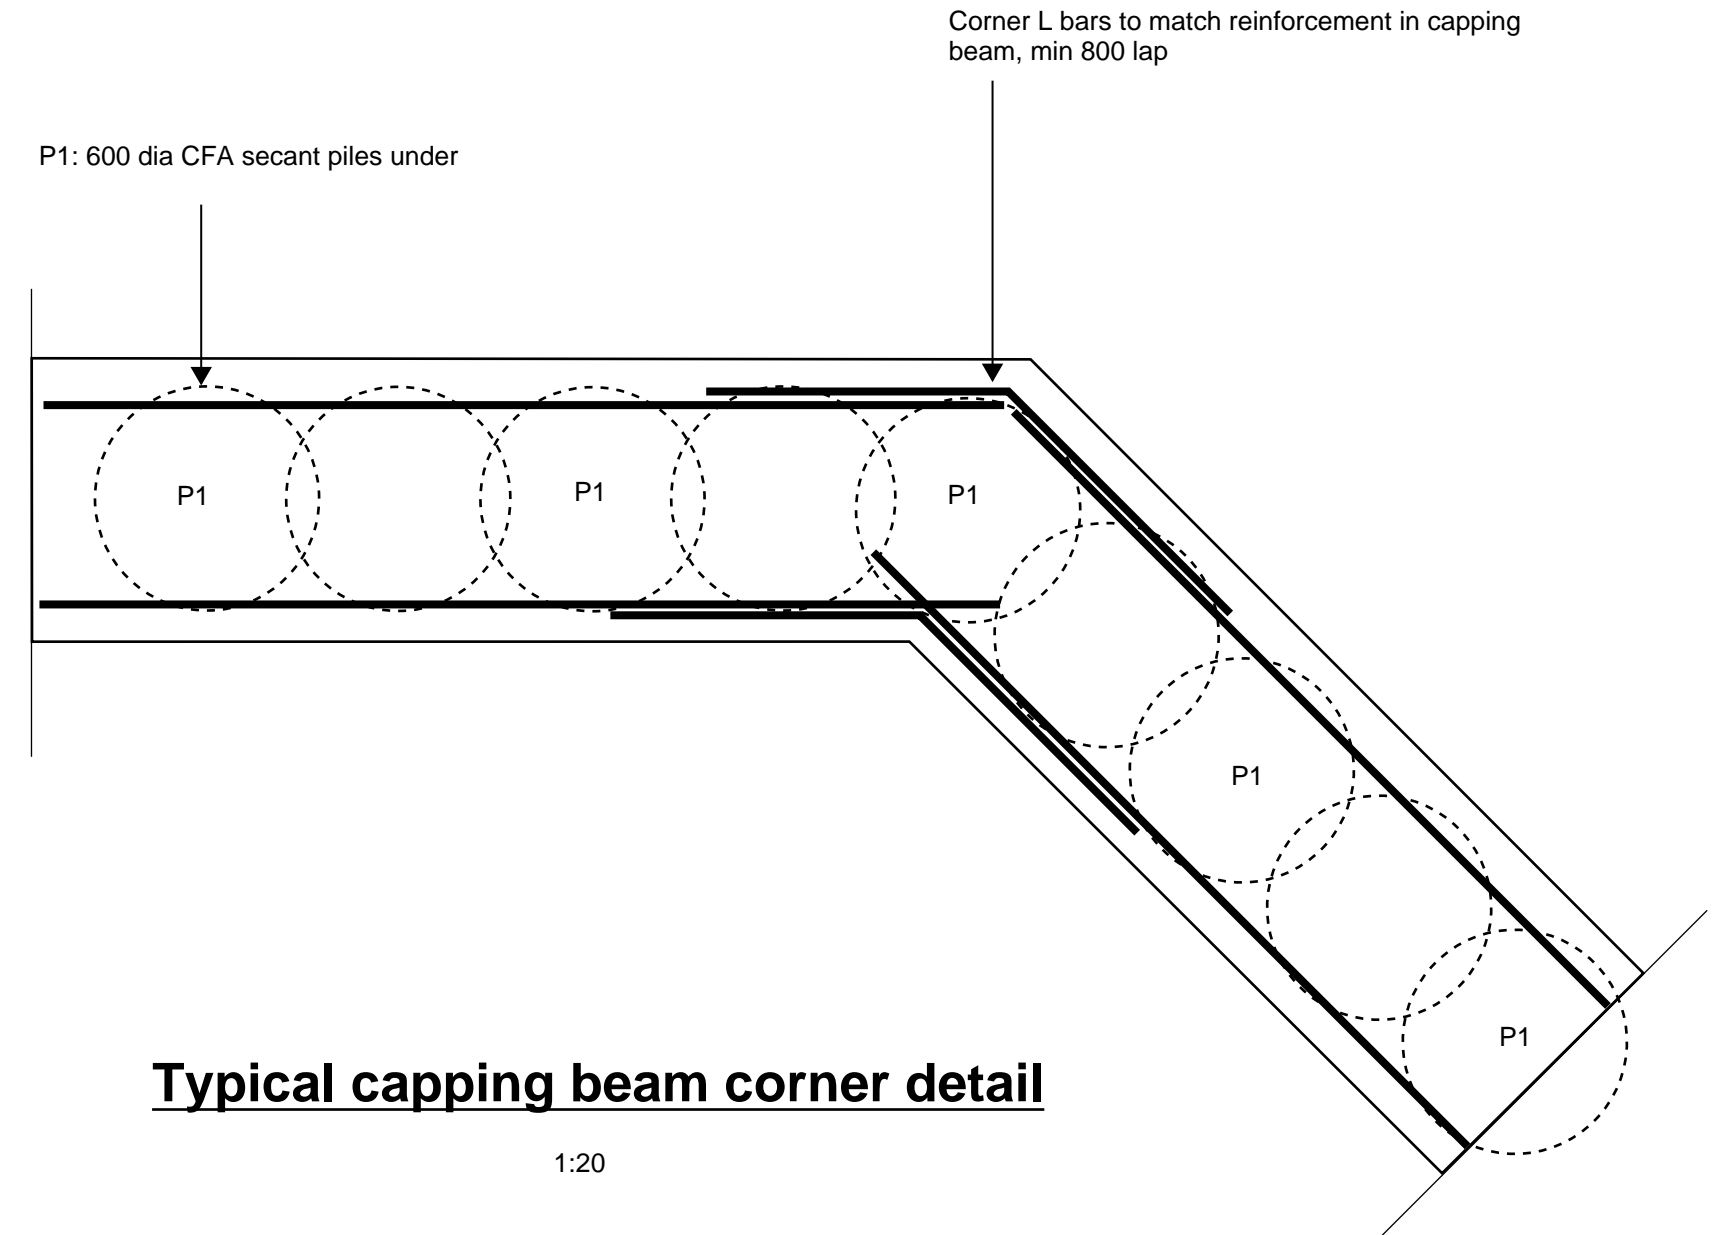

Typical capping beam corner detail

1:20

© COPYRIGHT of this design and plan is the property of ACOR Consultants Pty Ltd, ACN 079 306 246 ABN 40 079 306 246, all rights reserved. It must not be used, modified, reproduced or copied wholly or in part without written permission from ACOR Consultants Pty Ltd.

This drawing has been assigned an electronic code that signifies the drawing has been checked and approved by:				
				North
A	Issued for coordination and pricing	15/10/24	CMR	AK
Issue	Description	Date	Drawn	Approved
10m at full scale				

Client
SCENTRE GROUP

Architect

ACOR
CONSULTANTS ENGINEERS | MANAGERS | INFRASTRUCTURE PLANNERS | DEVELOPMENT CONSULTANTS

ACOR Consultants Pty Ltd
Suite 2, Level 1, 33 Herbert Street
St Leonards NSW 2065
T +61 2 9438 5098

Project
Warringah AVAC Sewer Station Replacement

Drawing Title Shoring concept				
Drawn	Date	Scale	A1	G.A. Check
	Oct 2024	AS shown		A. Kazemi
Designed	Project No.	Dwg. No.	Issue	
	NA242065	SK01	A	