

This area is too high.
Should be similar to what was originally approved

Garage Level
15900 RL

Upper Level
11390 RL

Lower Level
8660 RL

1800 above natural
ground level

Outline of approved
fence

Coal & Candle
Creek

North Elevation
1:100

MW
(existing)

1800 above natural
ground level

FE Boundary fence to meet
requirements of RFS "Fast Fact"
02/06
MW Masonry Wall. To structural
engineers details where retaining
SW Stone Wall (existing)

Karla Wilford Architect Reg. 8483
PO Box 508 Terrey Hills NSW 2084
0403-845 205


A	Development Application Issue	28/05/13
B	5% Issue	28/04/15

SEXTON HOUSE
Alterations & Additions at
4 Notting Lane
Cottage Point NSW 2084
to
Garry & Dawn Sexton

North Elevation

Project number	1101	Checked by	WV
Date	March 2013	Scale	1:100
Drawn by	WV		DA05



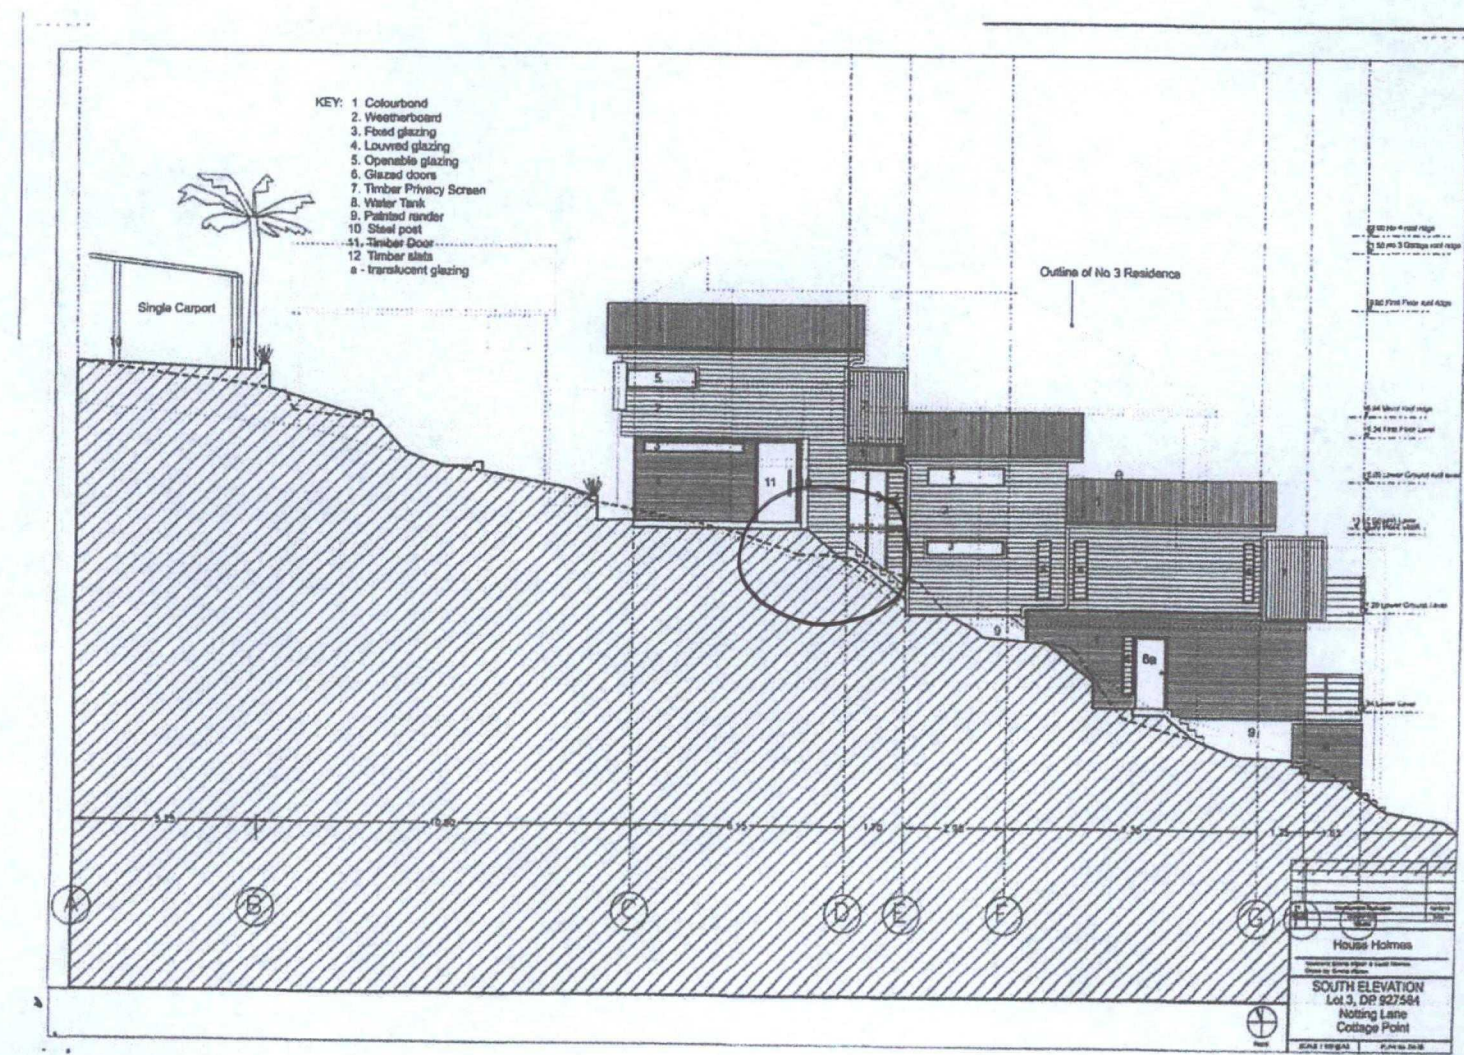

NO SUPPORTING WALL SHOWN -
GROUND SHOULD SLOPE DOWN
FOLLOWING THE NATURAL FALL OF
THE LAND