


BEACH

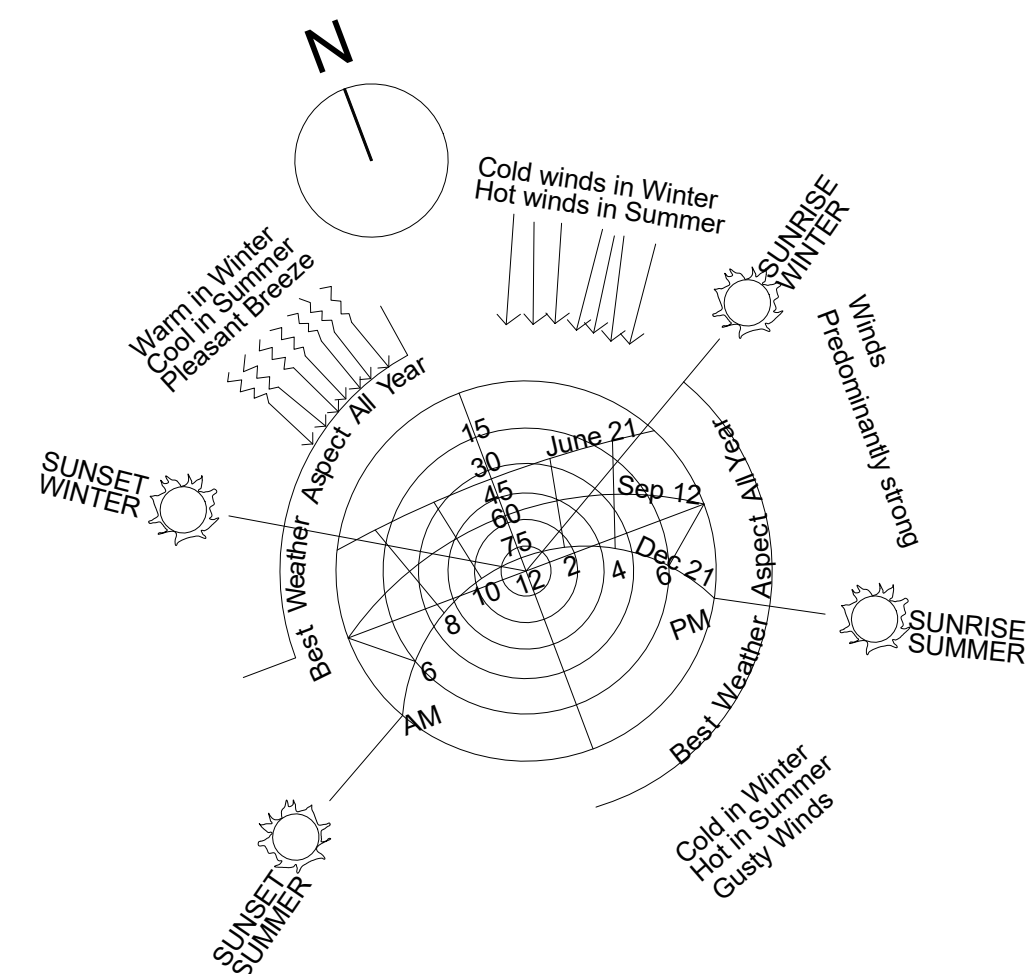

**MOD2019/0409**

(1



1. Do not scale this drawing.
2. Confirm all dimensions on site prior to site works and installation.
3. Any discrepancies or errors found must immediately be brought to the attention of Micris Design.
4. Copyrights of this document and content of this document remain the property of Micris Design.
5. This document including electronic format, must not be used, reproduced or copied without the permission of Micris Design.

No.	Description	Date
C	DA MODIFICATION	14.08.2019
B	DA AMENDMENT	09.11.2018
A	DA APPLICATION	31.07.2018

TONY AND ALISON NICOL

### PROPOSED FIRST STOREY EXTENSION

Design Consultant

MICRIS

361 Stoney Creek Road, Kingsgrove NSW 2208

Facsimile : 02 9705 7043

## SITE ANALYSIS PLAN

Project number	MD2015TOUNAR
Date	29.01.2018
Drawn by	VA
Checked by	MD



Scale As indicated