


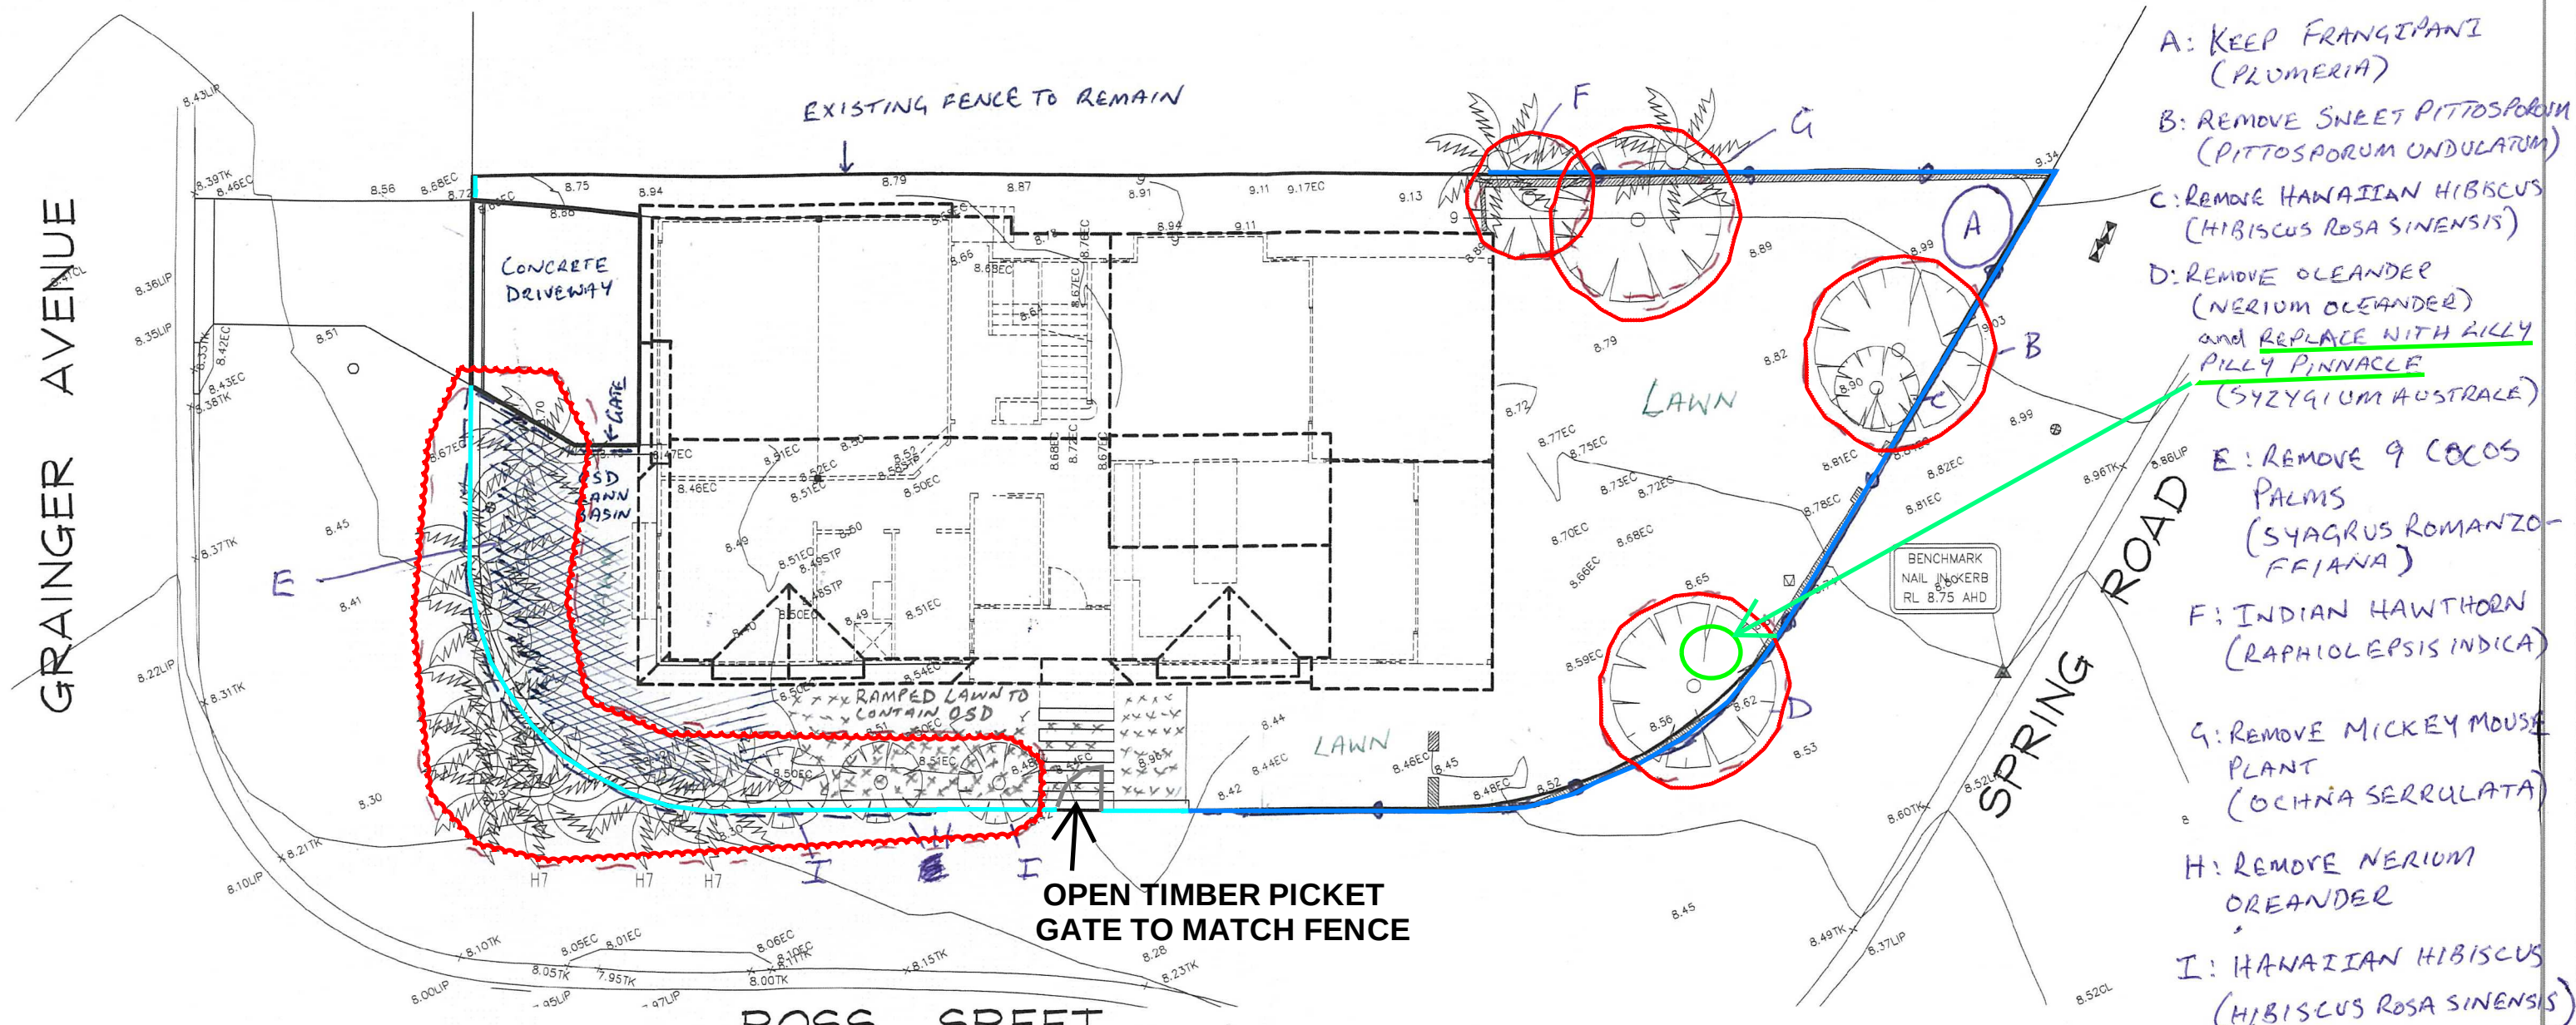

	DRAWN BY: C.WATSON
	DATE: 6th FEBRUARY 2020
	SCALE: 1:200 - A3
10 SPRING ROAD, NORTH CURL CURL	