

Pittwater House SCHOOLS


Development Application

LANDSCAPE

Prepared for Pittwater House by
Jane Irwin Landscape Architecture

DRAWING SHEETS:

L-DA-000	COVERSHEET
L-DA-001	LEGEND AND SCHEDULE
L-DA-002	LEGEND AND PLANT SCHEDULE
L-DA-003	LANDSCAPE MASTERPLAN
L-DA-011	PRECEDENT 01
L-DA-012	PRECEDENT 02
L-DA-013	PRECEDENT 03
L-DA-101	LANDSCAPE DETAIL PLAN 01
L-DA-102	LANDSCAPE DETAIL PLAN 02
L-DA-103	LANDSCAPE DETAIL PLAN 03
L-DA-104	LANDSCAPE DETAIL PLAN 04
L-DA-105	LANDSCAPE DETAIL PLAN 05
L-DA-106	LANDSCAPE DETAIL PLAN 06
L-DA-107	LANDSCAPE DETAIL PLAN 07
L-DA-108	LANDSCAPE DETAIL PLAN 08
L-DA-109	LANDSCAPE DETAIL PLAN 09
L-DA-110	LANDSCAPE DETAIL PLAN 10
L-DA-111	LANDSCAPE DETAIL PLAN 11
L-DA-112	LANDSCAPE DETAIL PLAN 12
L-DA-500	SECTION LOCATION PLAN
L-DA-501	LANDSCAPE SECTIONS 01
L-DA-502	LANDSCAPE SECTIONS / ELEVATION 02
L-DA-503	LANDSCAPE SECTIONS / ELEVATION 03
L-DA-504	LANDSCAPE SECTIONS 04
L-DA-505	LANDSCAPE SECTIONS 05
L-DA-506	LANDSCAPE SECTIONS 06
L-DA-507	LANDSCAPE SECTIONS 07
L-DA-508	DETAIL SECTIONS - KISS AND DROP
L-DA-509	DETAIL SECTIONS - KISS AND DROP

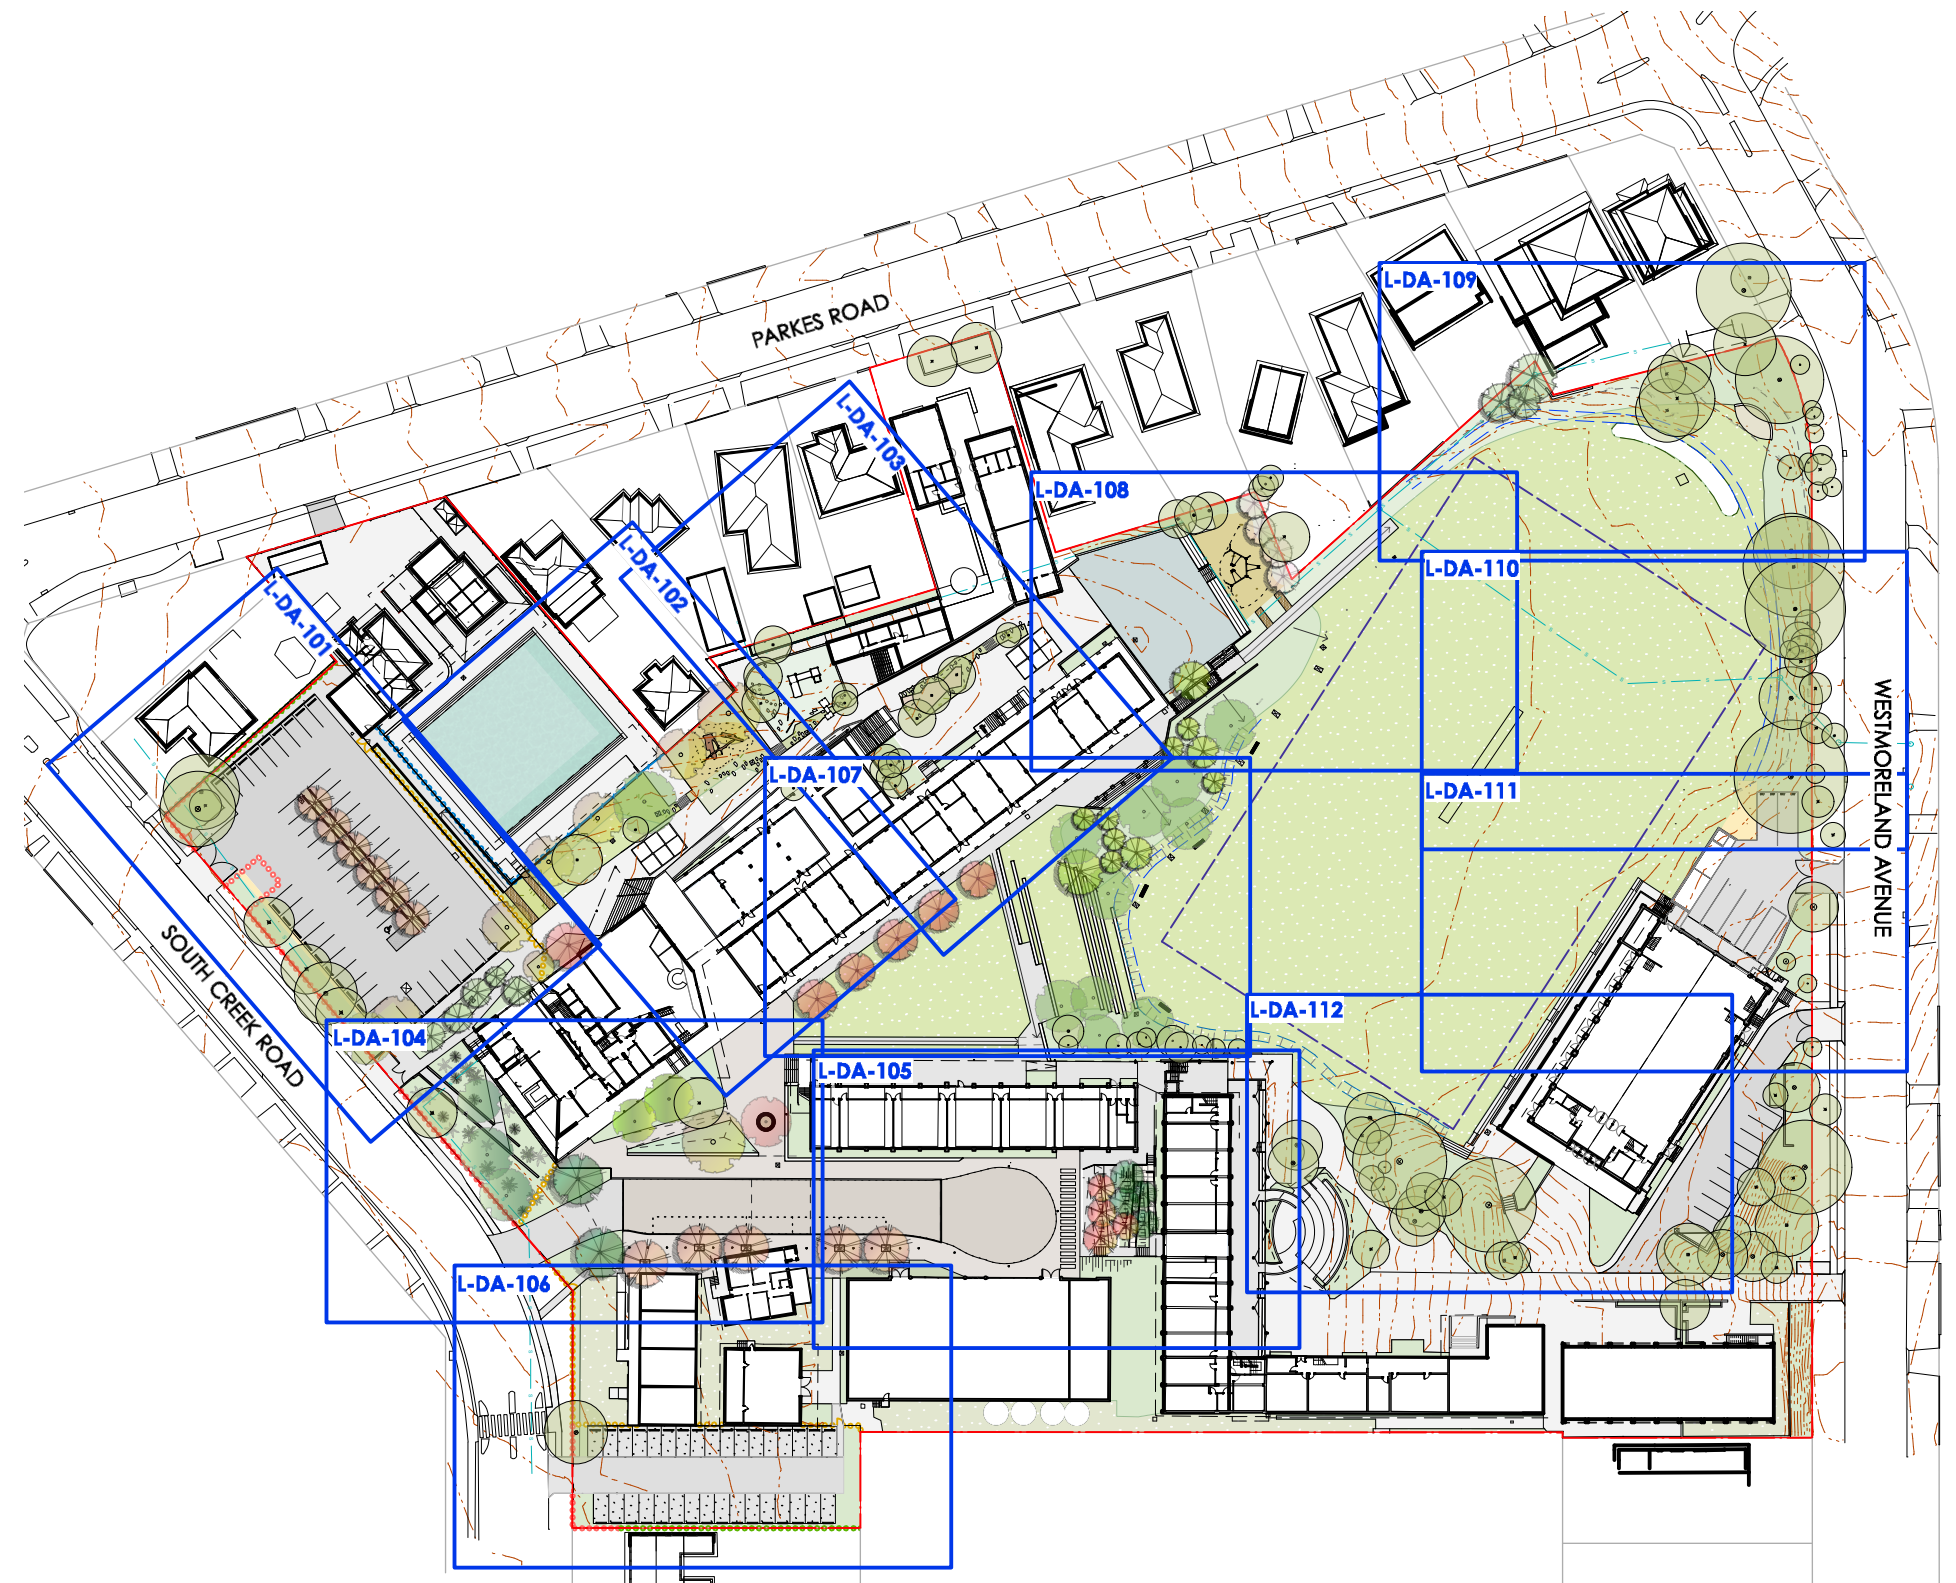

NOT FOR CONSTRUCTION

-Dimension in millimetres.
-Confirm all dimensions and levels on site prior to commencing work.
-Use figured dimensions only.
-Do not scale.
-Comply with relevant authorities requirements, the Building Code of Australia and all relevant Australian Standards when executing works described in this drawing.

Copyright in all documents and drawings prepared by JILA and in any work executed from those documents and drawings shall remain the property of JILA or on creation vest in JILA.

LANDSCAPE ARCHITECT

jane irwin landscape architecture
Studio 203, Level 2, 61 Marlborough Street
Surry Hills NSW 2010
Telephone 61 2 9212 6957
Email info@jila.net.au
Web www.jila.net.au



CLIENT

Neeson Murcutt Architects PTY LTD

PROJECT TITLE

Pittwater House Schools - Stage 1

70 South Creek Road, Collaroy NSW 2097

DRAWING TITLE
Coversheet

Scale @ A3
1:1200

Job No 190601 Drawing Status \$4.55 Application

Drawing No L-DA-000 Issue C

LEGEND

REFERENCE	CODE	DESCRIPTION
GENERAL		
		SITE BOUNDARY
		EXISTING CONTOUR 18.5
		PROPOSED CONTOUR 17.50
		EXISTING SPOT LEVEL + RL 14.40
		PROPOSED SPOT LEVEL + 14.40
		EXISTING TREES RETAINED (Refer arborist report)
		EXISTING TREES TO BE REMOVED (Refer arborist report)
		DEMOLISH SURFACE
		OVAL BOUNDARY
		EXISTING POOL FENCE
		SWALE
		BERM AROUND OVAL 500-800mm above existing ground level, refer Hydraulic Engineer's drawing
		EXISTING PAVED SURFACE to be retained
		EXISTING BITUMEN SURFACE to be retained
		EXISTING GRAVEL SURFACE to be retained
		EXISTING DECKING to be retained
		EXISTING PLANTED AREA to be retained
		EXISTING DRY CREEK to be retained
		EXISTING NATURE SURFACE to be retained

REFERENCE	CODE	DESCRIPTION
GENERAL		
		SUBSTATION Refer Electrical Engineer's drawings
		NEW FIRE HYDRANT BOOSTER L:3500 x W:500mm, Refer Hydraulic Engineer's drawing
		NEW DUAL HEAD FIRE HYDRANT 700x700mm, Refer Hydraulic Engineer's drawing

WALLS, FENCES AND EDGES		
		WALL TYPE 1 - CONCRETE TERRACE/SEATING WALLS Precast concrete plain colour
		WALL TYPE 2 - SANDSTONE RETAINING WALL Using sandstone "landscape logs", quality grade 1
		FENCE TYPE 1 - METAL PALISADE FENCE 1200mm high metal palisade pool fence to A.S 1926.1-2012
		FENCE TYPE 2 - GALVANISED FENCE 1800mm high galvanised school fence
		FENCE TYPE 3 - GALVANISED PALISADE FENCE 1200mm high galvanised palisade school fence
		FENCE TYPE 4 - PALING FENCE 1800mm high noise barrier to comply with acoustic req.
		EDGE TYPE 1 - STEEL

CARPARK/SURFACE FINISHES		
		CARPARK SURFACE - BITUMEN

PAVING/SURFACE FINISHES		
		PAVING TYPE 1 - INSITU CONCRETE Broom finish, plain colour
		PAVING TYPE 2 - INSITU CONCRETE FLUSH KERB/EDGE Broom finish, plain colour
		PAVING TYPE 3 - PERVIOUS PAVING (CARPARK) Grasscrete with gravel infill
		PAVING TYPE 4 - CONCRETE UNIT PAVER Pebblecrete PPX540:35D - 400x600x60mm
		PAVING TYPE 5 - CONCRETE UNIT PAVER (TRAFFICABLE) Pebblecrete PPX540:35D - 200x600x80mm

REFERENCE	CODE	DESCRIPTION
PAVING/SURFACE FINISHES		
		PAVING TYPE 6 - GRAVEL Recycled crushed sandstone
		PAVING TYPE 7 - MIXED USE COURT Synthetic surface with multiple lineworking for multi-funition play
		PAVING TYPE 8 - SYNTHETIC GRASS "Astroturf" or similar, natural green colour
		PAVING TYPE 9 - MULCH (PLAYGROUND) Cedar mulch to depths required for full zones
		PAVING TYPE 10 - FRP GRATING FRP grating on steel frame to Engineer's detail

OTHER		
		HARDWOOD TIMBER DECKING bridges
		TIMBER BENCH SEAT
		WHEEL STOPS
		BOLLARD
		NATURE PLAY ITEMS

NOT FOR CONSTRUCTION

Issue	Description	Date	By
B	ISSUED FOR \$4.55	26/5/21	AH
A	ISSUED FOR DA	24/10/19	AH

- Dimension in millimetres.
- Confirm all dimensions and levels on site prior to commencing work.
- Use figured dimensions only.
- Do not scale.
- Comply with relevant authorities requirements, the Building Code of Australia and all relevant Australian Standards when executing works described in this drawing.

Copyright in all documents and drawings prepared by JILA and in any work executed from those documents and drawings shall remain the property of JILA or on creation vest in JILA.

LANDSCAPE ARCHITECT

jane irwin landscape architecture

Studio 203, Level 2, 61 Marlborough Street
Surry Hills NSW 2010
Telephone 61 2 9212 6957
Email info@jila.net.au
Web www.jila.net.au

CLIENT

Neeson Murcutt Architects PTY LTD

PROJECT TITLE

Pittwater House Schools - Stage 1


70 South Creek Road, Collaroy NSW 2097

DRAWING TITLE			
Legend and Schedule			
Scale @ A3 N/A			
Job No 190601	Drawing Status \$4.55 Application		
Drawing No L-DA-001	Issue B		

LEGEND

REFERENCE CODE DESCRIPTION

PLANTING

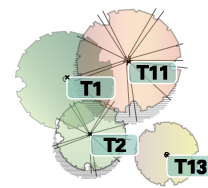

PROPOSED TREES - VARIOUS
Refer plant schedule



TURF



SCREENING - TALL SHRUBS AND SMALL TREES
Refer plant schedule



LOW TO MEDIUM NATIVE SHRUBS
Refer plant schedule



GROUNDCOVER AND GRASSY MIX - BANK
Refer plant schedule



ENTRY GARDEN
Refer plant schedule



SWALE / DRY CREEK BEDS
Refer plant schedule

PRELIMINARY PLANT SCHEDULE

Preliminary Plant Schedule				
CODE	BOTANICAL NAME	COMMON NAME	MATURE HEIGHT (m)	LOCALLY OCCURRING
Trees				
T1	<i>Angophora costata</i>	Rough Barked Apple	20+	x
T2	<i>Callicoma serratifolia</i>	Black Wattle	7-10	x
T3	<i>Calodendrum capense</i>	Cape Chestnut	10	
T4	<i>Corymbia citriodora</i>	Lemon Scented Gum	20+	
T5	<i>Corymbia maculata</i>	Spotted Gum	20+	x
T6	<i>Eucalyptus haemastoma</i>	Scribbly Gum	15	
T7	<i>Eucalyptus punctata</i>	Grey Gum	20+	x
T8	<i>Lagerstroemia indica</i> (Indian Summer range)	Crepe Myrtle	8-9	
T9	<i>Magnolia grandiflora</i>	Bull Bay Magnolia	25	
T10	<i>Melaleuca ericifolia</i>	Swamp Paperbark	8	x
T11	<i>Nyssa sylvatica</i>	Tupelo	11	
T12	<i>Sapium sebiferum</i>	Chinese Tallowood	8	
T13	<i>Tristanopsis laurina</i>	Water Gum	12	x
T14	<i>Cercis canadensis</i> 'Forest Pansy'	Redbud	5	
GD1	Screening - tall shrubs and small trees			
	<i>Acacia terminalis</i>	Sunshine Wattle	5-6	x
	<i>Banksia robur</i>	Swamp Banksia	3	x
	<i>Bursaria spinosa</i>	Austral Blackthorn	5-10	x
	<i>Ceratopetalum gummiferum</i>	NSW Christmas Bush	3-5	x
	<i>Dodonaea viscosa</i> subsp. <i>cuneata</i>	Hop Bush	3	x
	<i>Persoonia levis</i>	Broad Leaved Geebung	4-5	x
GD2	Low to medium native shrubs			
	<i>Banksia spinulosa</i>	Hairpin Banksia	1-3	x
	<i>Grevillea buxifolia</i>	Grey Spider Flower	1-2.5	x
	<i>Grevillea sericea</i>	Pink Spider Flower	1-2	x
	<i>Lomatia myricoides</i>	River Lomatia	2.5	x
	<i>Melaleuca thymifolia</i>	Thyme Honey Myrtle	1.2	x
	<i>Philotheca myoporoides</i>	Long Leaf Waxflower	1.5-2	
	<i>Prostanthera denticulata</i>	Rough Mint Bush	1	x
GD3	Groundcover and grassy mix - banks			
	<i>Banksia 'Pygmy Possum'</i>	Dwarf Banksia	0.3	
	<i>Dianella caerulea</i>	Blue Flax Lily	0.7	x
	<i>Eremophila 'Kalbarri Carpet'</i>	Prostrate Emu Bush	0.1-0.2	
	<i>Geranium solanderi</i>	Native Geranium	0.2	x
	<i>Goodenia heterophylla</i>	Variable Leaved Goodenia	0.4	x
	<i>Grevillea lanigera</i>	Woolly Grevillea	0.5-1	
	<i>Lomandra longifolia</i>	Mat Rush	0.5-0.8	x
	<i>Scaevola albida</i>	White Fan-flower	Prostrate	x
	<i>Scaevola ramosissima</i>	Purple Fan Flower	0.4	x
	<i>Thyrtomene baeckeacea</i> 'Prostrate'	Ground Cover Thyrtomene	Prostrate	
GD4	Entry garden			
	<i>Anigozanthos</i> spp.	Kangaroo Paws mixed colour	0.6-1	
	<i>Lomandra multiflora</i>	Many Flowered Mat Rush	0.6-0.9	x
	<i>Lomandra confertifolia</i> 'Wingarra'	Mat Rush	0.3	
	<i>Xanthorrhoea arborea</i>	Broad Leaf Grass Tree	2	x
GD5	Swale/dry creek bed			
	<i>Ficinia nodosa</i>	Knobby Club Rush	0.5-0.6	x
	<i>Gahnia aspera</i>	Rough Saw Sedge	0.6-0.8	x
	<i>Lepidosperma laterale</i>	Variable Sword Sedge	0.6-1.2	x

CALCULATION OF LANDSCAPE OPEN SPACE

CALCULATED AREA IN TOTAL (m2) : 16837.17m2

PAVED OPEN SPACE

IMPERVIOUS SURFACE: 4732.03 m2

PERVIOUS SURFACE: 709.59 m2

LANDSCAPE OPEN SPACE

SOFTSCAPE: 11395.55 m2

NOTE: Planted and grassed deep soil area, excludes swimming pool

NOT FOR CONSTRUCTION

-Dimension in millimetres.
-Confirm all dimensions and levels on site prior to commencing work.
-Use figured dimensions only.
-Do not scale.
-Comply with relevant authorities requirements, the Building Code of Australia and all relevant Australian Standards when executing works described in this drawing.

LANDSCAPE ARCHITECT

jane irwin landscape architecture
Studio 203, Level 2, 61 Marlborough Street
Sunny Hills NSW 2010
Telephone 61 2 9212 6957
Email info@jila.net.au
Web www.jila.net.au



CLIENT

Neeson Murcutt Architects PTY LTD

PROJECT TITLE

Pittwater House Schools - Stage 1

70 South Creek Road, Collaroy NSW 2097

DRAWING TITLE


Legend and Plant Schedule

Scale @ A3
N/A

Job No 190601 Drawing Status \$4.55 Application

Drawing No L-DA-002

Issue B

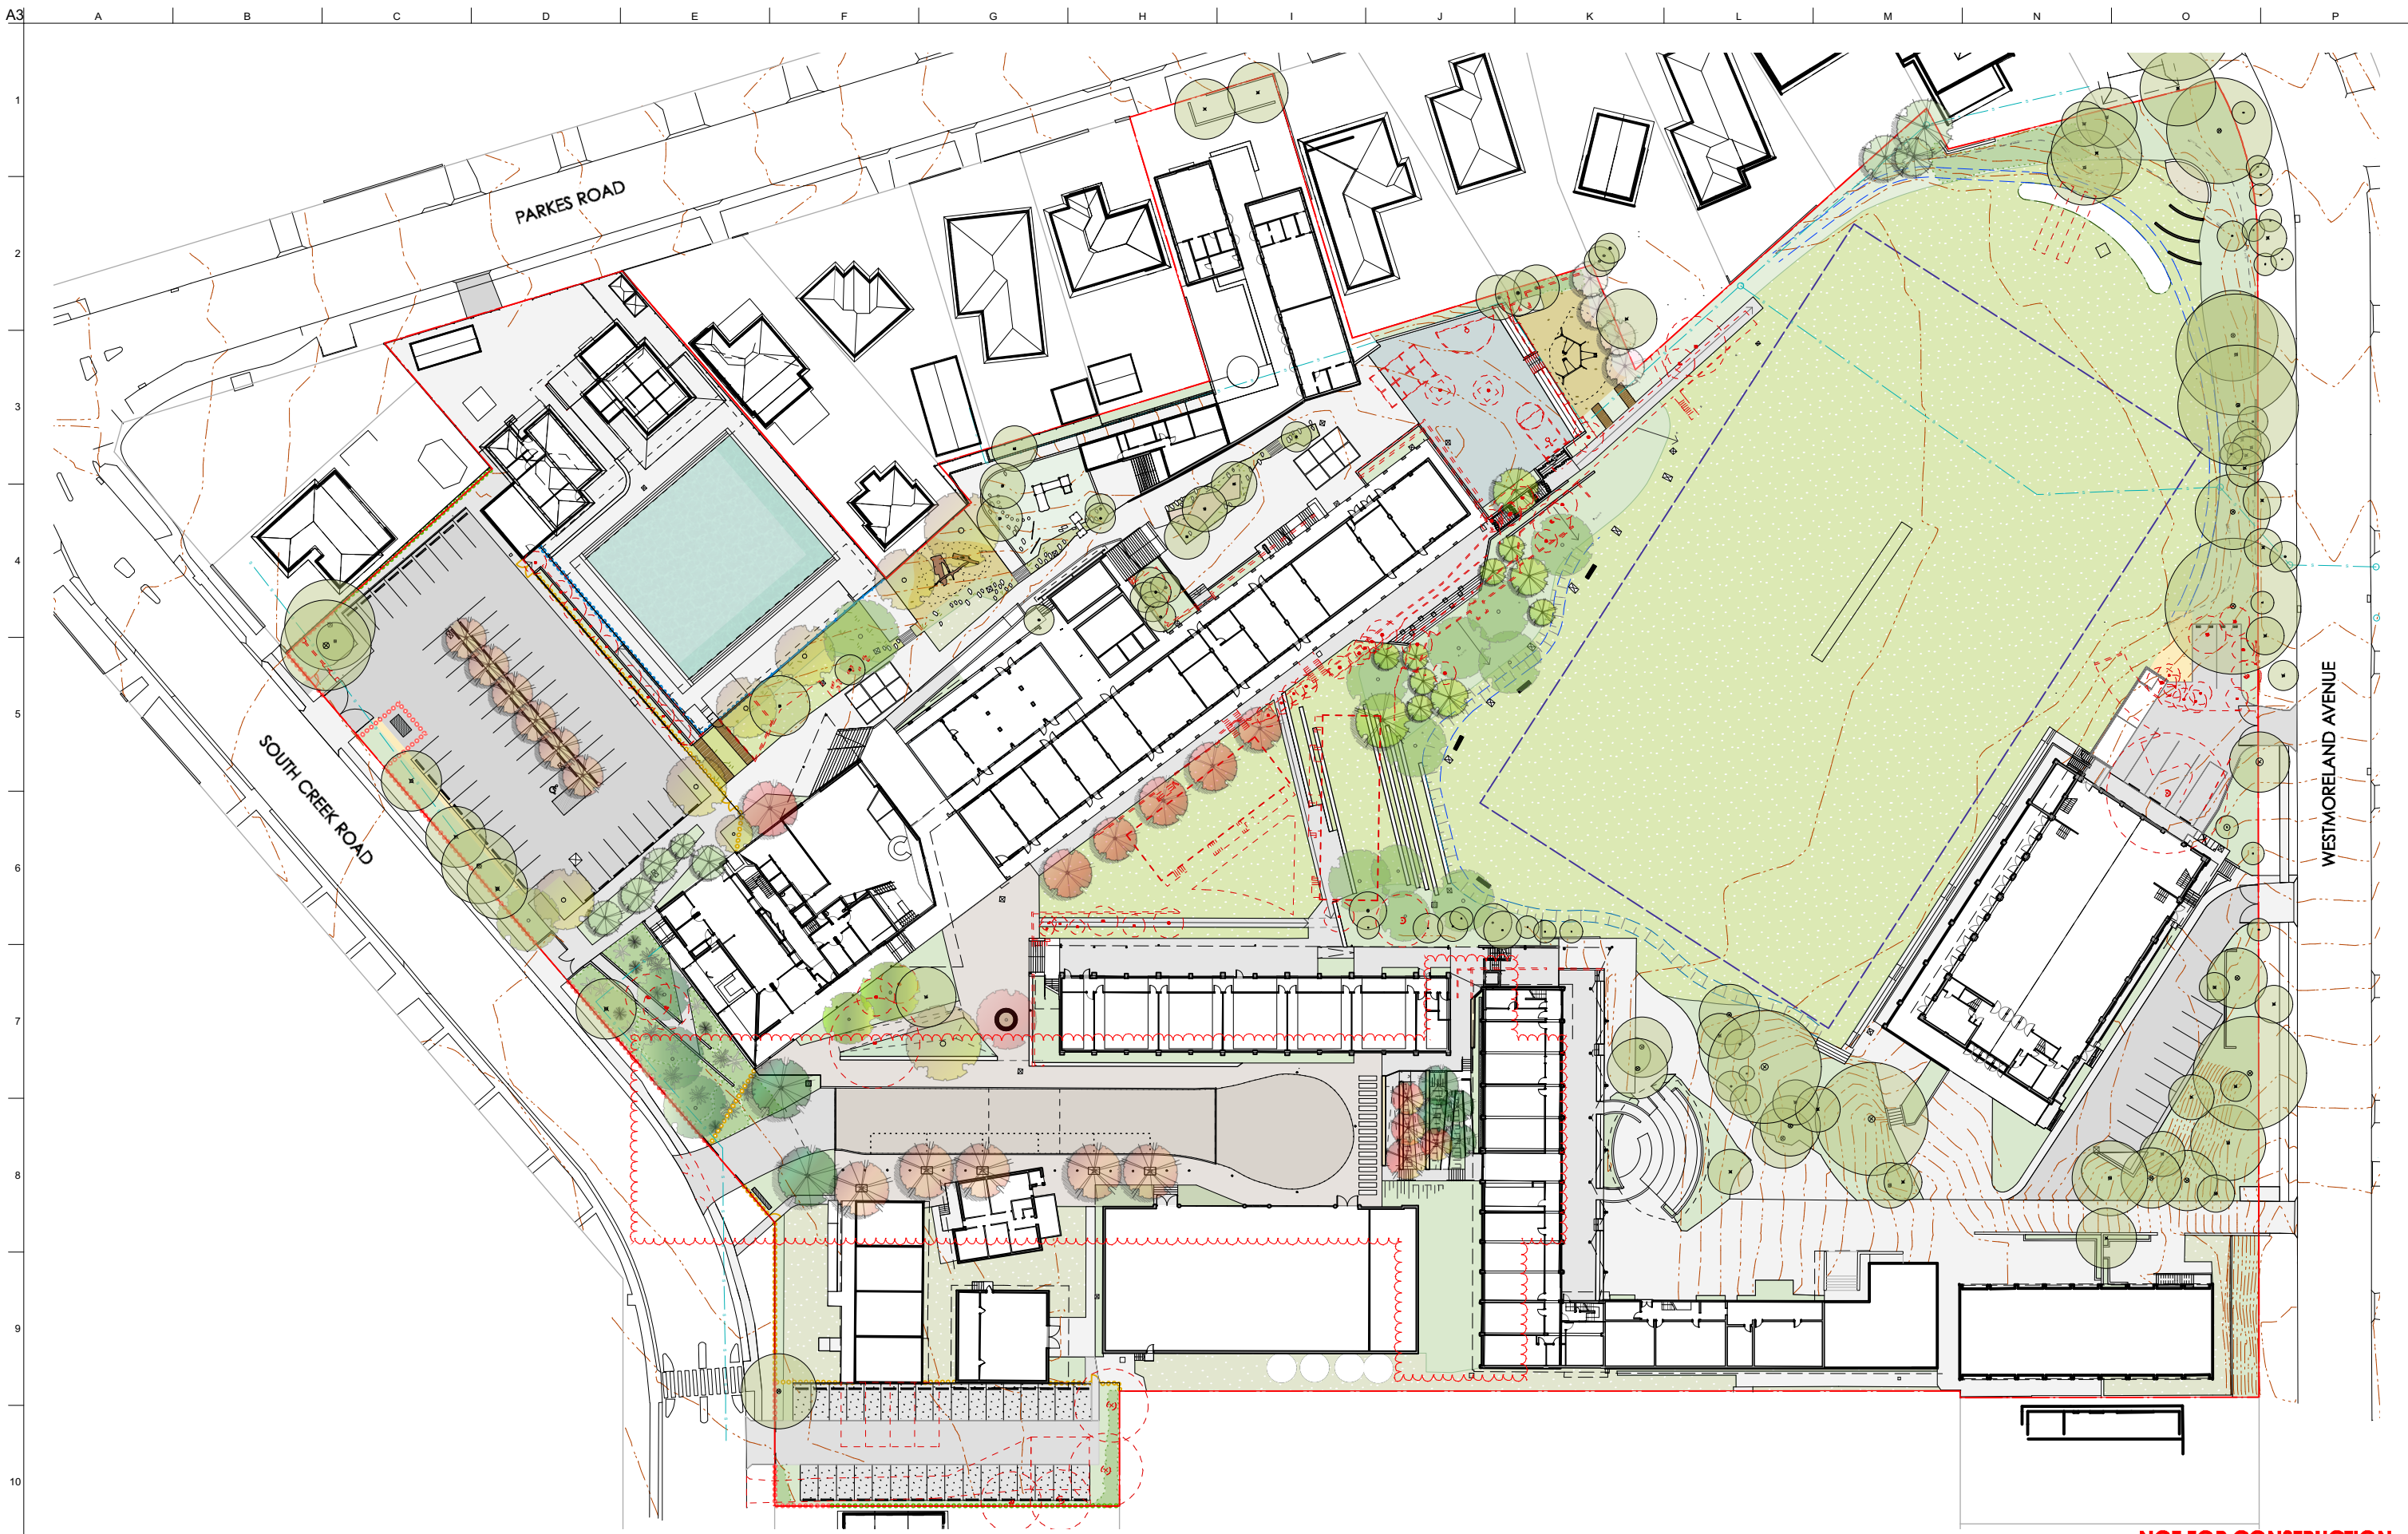

NOT FOR CONSTRUCTION

Issue	Description	Date	By
C	ISSUED FOR S4.55	26/5/21	AH
B	REVISED ISSUED FOR DA	14/5/20	AH
A	ISSUED FOR DA	24/10/19	AH

- Dimension in millimetres.
 - Confirm all dimensions and levels on site prior to commencing work.
 - Use figured dimensions only.
 - Do not scale.
 - Comply with relevant authorities requirements, the Building Code of Australia and all relevant Australian Standards when executing works described in this drawing.

Copyright in all documents and drawings prepared by JILA and in any work executed from those documents and drawings shall remain the property of JILA or on creation vest in JILA.

LANDSCAPE ARCHITECT

jane irwin landscape architecture

Studio 203, Level 2, 61 Marlborough Street
 Surry Hills NSW 2010
 Telephone 61 2 9212 6957
 Email info@jila.net.au
 Web www.jila.net.au

jila

CLIENT

Neeson Murcutt Architects PTY LTD

PROJECT TITLE

Pittwater House Schools - Stage 1

70 South Creek Road, Collaroy NSW 2097

DRAWING TITLE

Landscape Masterplan

Scale @ A3
1:800

Job No
190601

Drawing Status
S4.55 Application

Drawing No
L-DA-003

Issue
C

DROP OFF/PICK UP AREA



Share way to allow for use as paved open space outside of pickup and drop off hours.



Concrete cobble as robust and durable natural stone alternative

Flush kerbs and paved surface to prioritise pedestrian movement across the space


Mix of paving sizes and types

NEW CAR PARK



Permeable paving grasscrete for carpark

MEMORIAL TREE

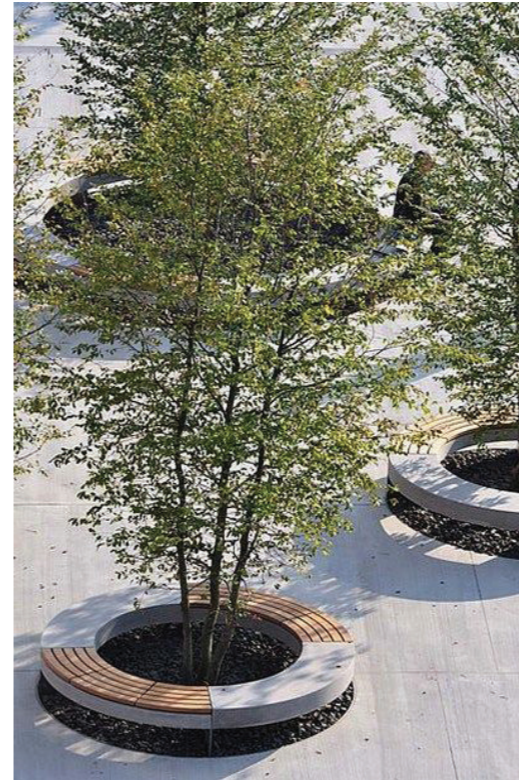

Circular seating with tree as memorial

NOT FOR CONSTRUCTION

- Dimension in millimetres.
 - Confirm all dimensions and levels on site prior to commencing work.
 - Use figured dimensions only.
 - Do not scale.
 - Comply with relevant authorities requirements, the Building Code of Australia and all relevant Australian Standards when executing works described in this drawing.

LANDSCAPE ARCHITECT

jane irwin landscape architecture
 Studio 203, Level 2, 61 Marlborough Street
 Surry Hills NSW 2010
 Telephone 61 2 9212 6957
 Email info@jila.net.au
 Web www.jila.net.au



CLIENT

Neeson Murcutt Architects PTY LTD

PROJECT TITLE

Pittwater House Schools - Stage 1

70 South Creek Road, Collaroy NSW 2097

DRAWING TITLE
 Precedent 01

Scale @ A3
 N/A

Job No 190601	Drawing Status Development Application
------------------	---

Drawing No L-DA-011	Issue A
------------------------	------------

Copyright in all documents and drawings prepared by JILA and in any work executed from those documents and drawings shall remain the property of JILA or on creation vest in JILA.

AMPHITHEATRE



Gentle grassed amphitheatre terraces

OVAL AND SWALE



Grass seating mound around school oval

Vegetated swale with some stones at the base to slow down the water

Reeds and grasses to fill out swale

NOT FOR CONSTRUCTION

- Dimension in millimetres.
 - Confirm all dimensions and levels on site prior to commencing work.
 - Use figured dimensions only.
 - Do not scale.
 - Comply with relevant authorities requirements, the Building Code of Australia and all relevant Australian Standards when executing works described in this drawing.

LANDSCAPE ARCHITECT

jane irwin landscape architecture
 Studio 203, Level 2, 61 Marlborough Street
 Surry Hills NSW 2010
 Telephone 61 2 9212 6957
 Email info@jila.net.au
 Web www.jila.net.au



CLIENT

Neeson Murcutt Architects PTY LTD

PROJECT TITLE

Pittwater House Schools - Stage 1

70 South Creek Road, Collaroy NSW 2097

DRAWING TITLE
 Precedent 02

Scale @ A3
 N/A

Job No 190601 Drawing Status Development Application

Drawing No L-DA-012 Issue A

MIXED USE COURT



Mixed use court allowing for multiple different uses

MIXED USE COURT



Taking advantage of level change and topography for casual and dynamic seating

NATURE PLAY



Extended ECC playground provide nature play equipment

- Dimension in millimetres.
 - Confirm all dimensions and levels on site prior to commencing work.
 - Use figured dimensions only.
 - Do not scale.
 - Comply with relevant authorities requirements, the Building Code of Australia and all relevant Australian Standards when executing works described in this drawing.

LANDSCAPE ARCHITECT

jane irwin landscape architecture
 Studio 203, Level 2, 61 Marlborough Street
 Surry Hills NSW 2010
 Telephone 61 2 9212 6957
 Email info@jila.net.au
 Web www.jila.net.au




CLIENT
 Neeson Murcutt Architects PTY LTD

PROJECT TITLE
 Pittwater House Schools - Stage 1
 70 South Creek Road, Collaroy NSW 2097

DRAWING TITLE Precedent 03	
Scale @ A3 N/A	
Job No 190601	Drawing Status Development Application
Drawing No L-DA-013	Issue A

NOT FOR CONSTRUCTION

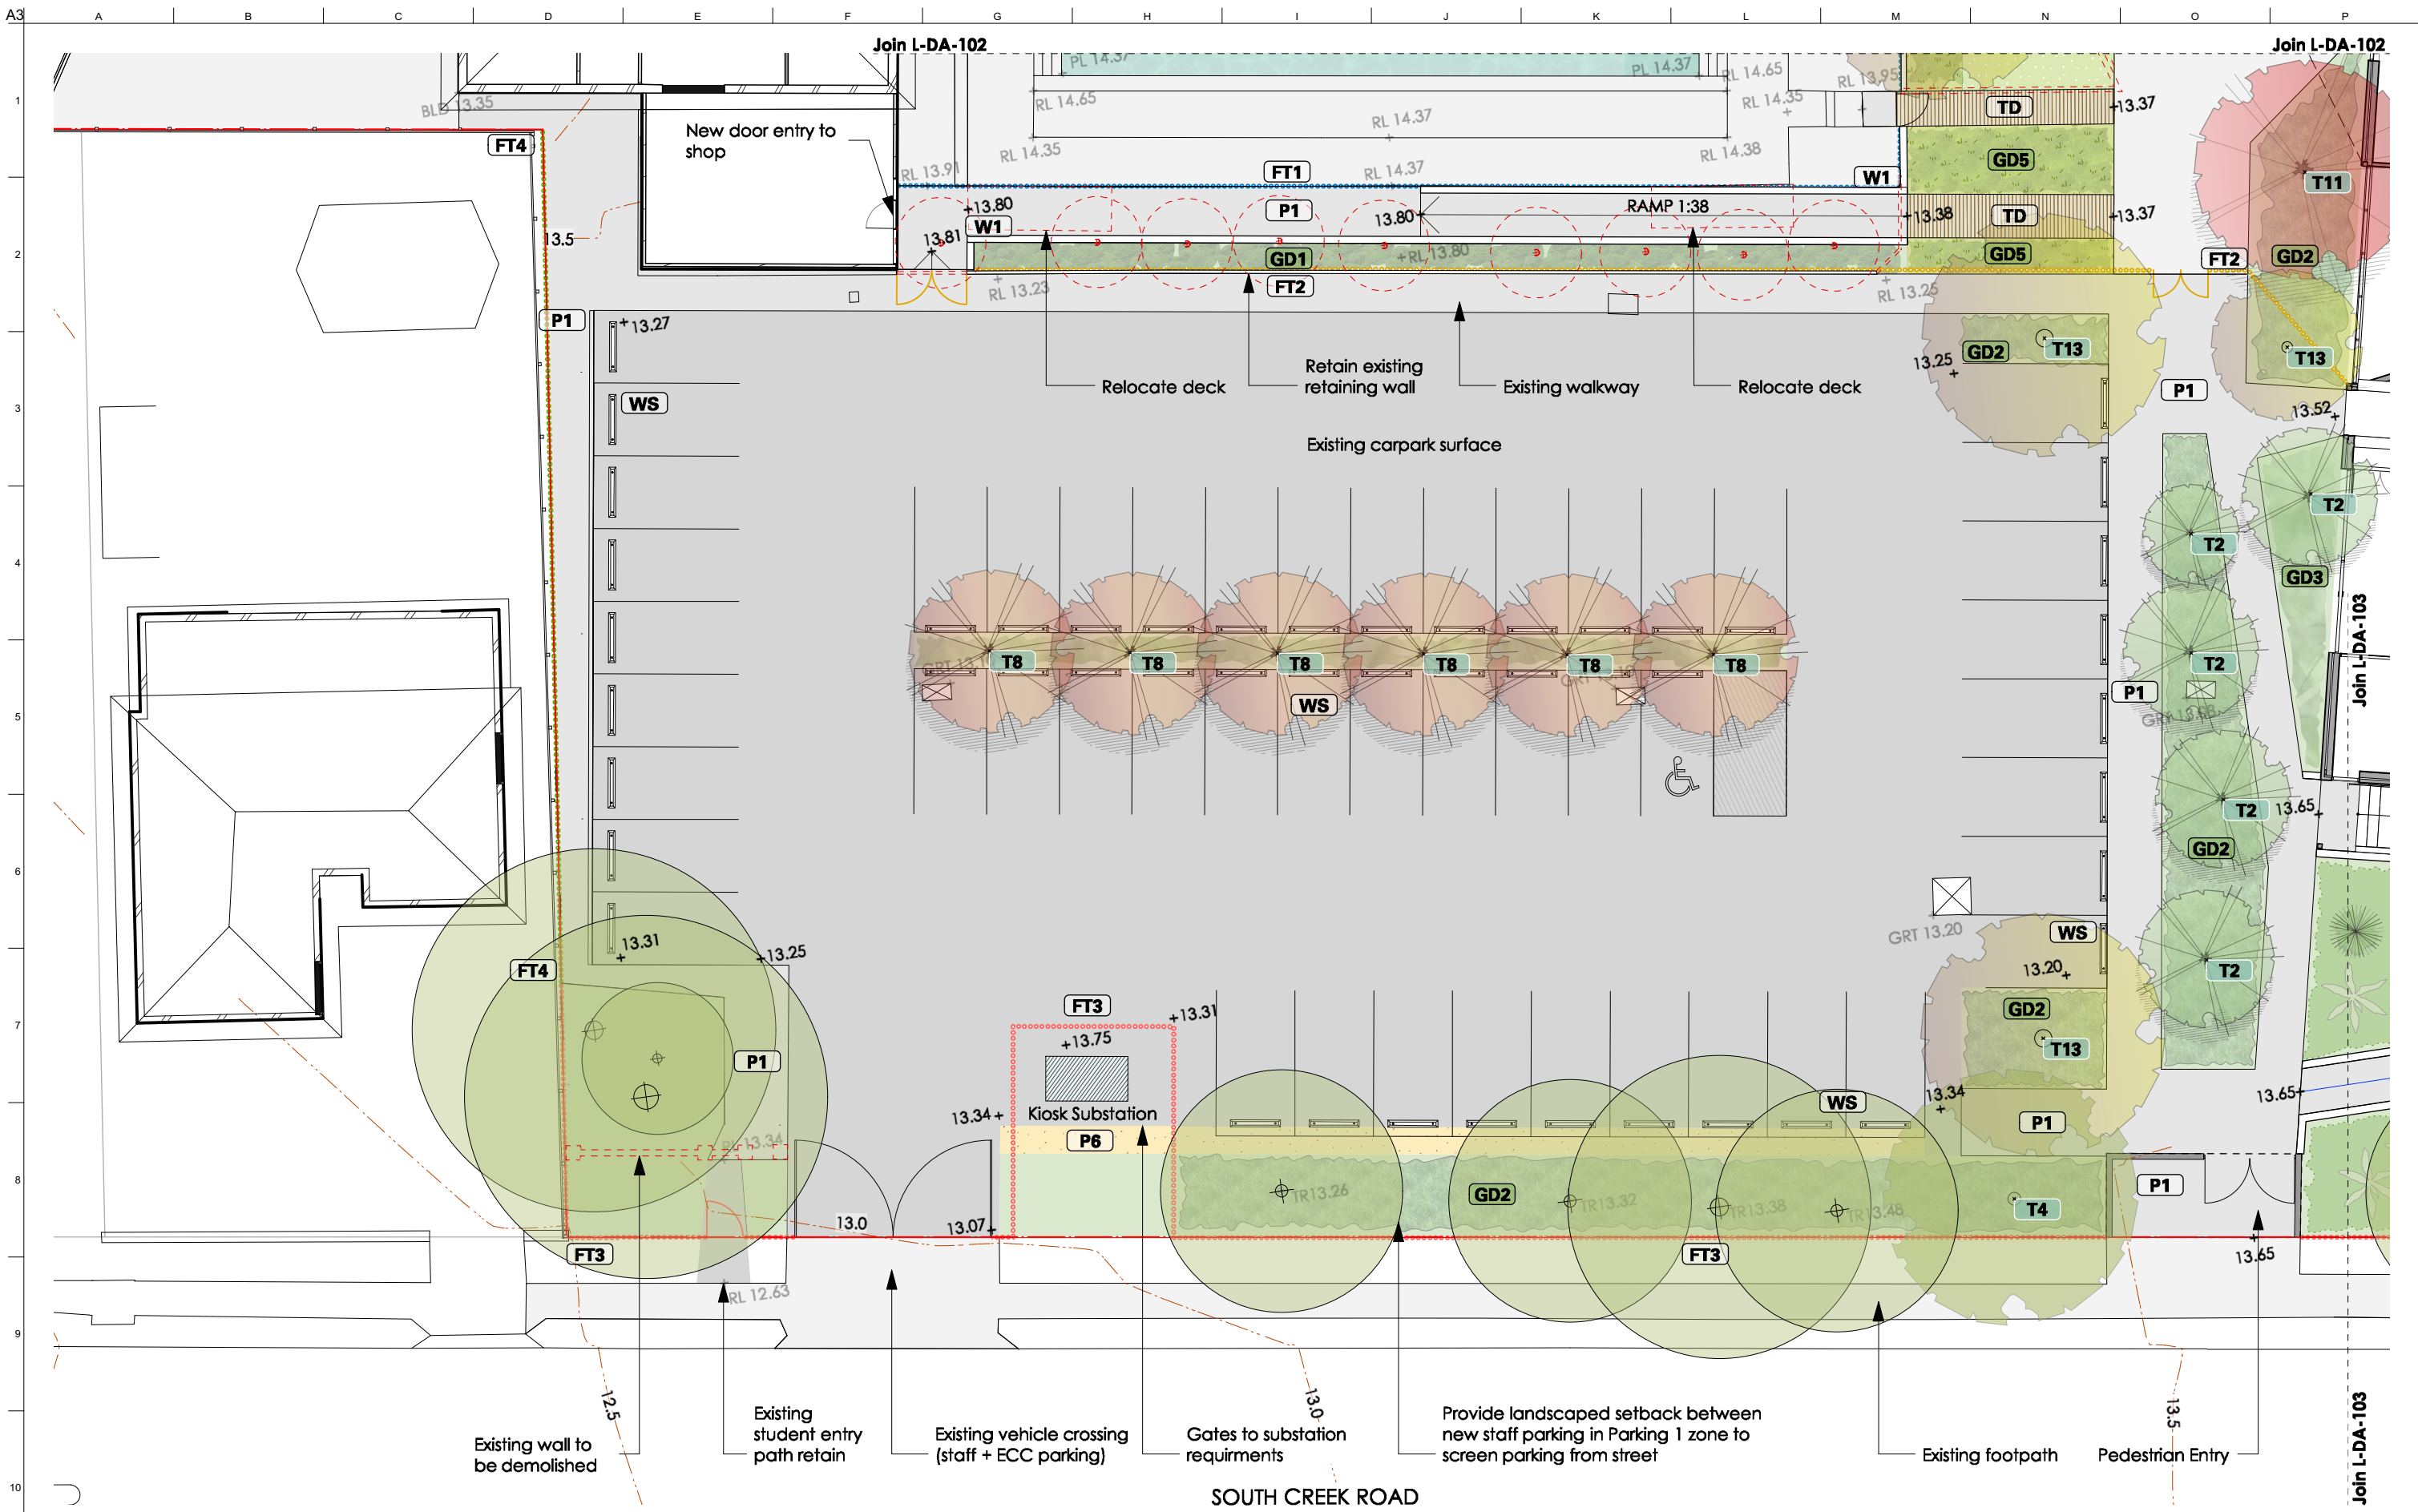

NOT FOR CONSTRUCTION

Issue	Description	Date	By
A	ISSUED FOR DA	24/10/19	AH

- Dimension in millimetres.
 - Confirm all dimensions and levels on site prior to commencing work.
 - Use figured dimensions only.
 - Do not scale.
 - Comply with relevant authorities requirements, the Building Code of Australia and all relevant Australian Standards when executing works described in this drawing.

Copyright in all documents and drawings prepared by JILA and in any work executed from those documents and drawings shall remain the property of JILA or on creation vest in JILA.

LANDSCAPE ARCHITECT

jane irwin landscape architecture

Studio 203, Level 2, 61 Marlborough Street
 Surry Hills NSW 2010
 Telephone 61 2 9212 6957
 Email info@jila.net.au
 Web www.jila.net.au

jila

CLIENT

Neeson Murcutt Architects PTY LTD

PROJECT TITLE

Pittwater House Schools - Stage 1

70 South Creek Road, Collaroy NSW 2097

DRAWING TITLE

Landscape Detail Plan 01


Scale @ A3
 1:200

Job No
 190601

Drawing Status
 Development Application

Drawing No
 L-DA-101

Issue
 A

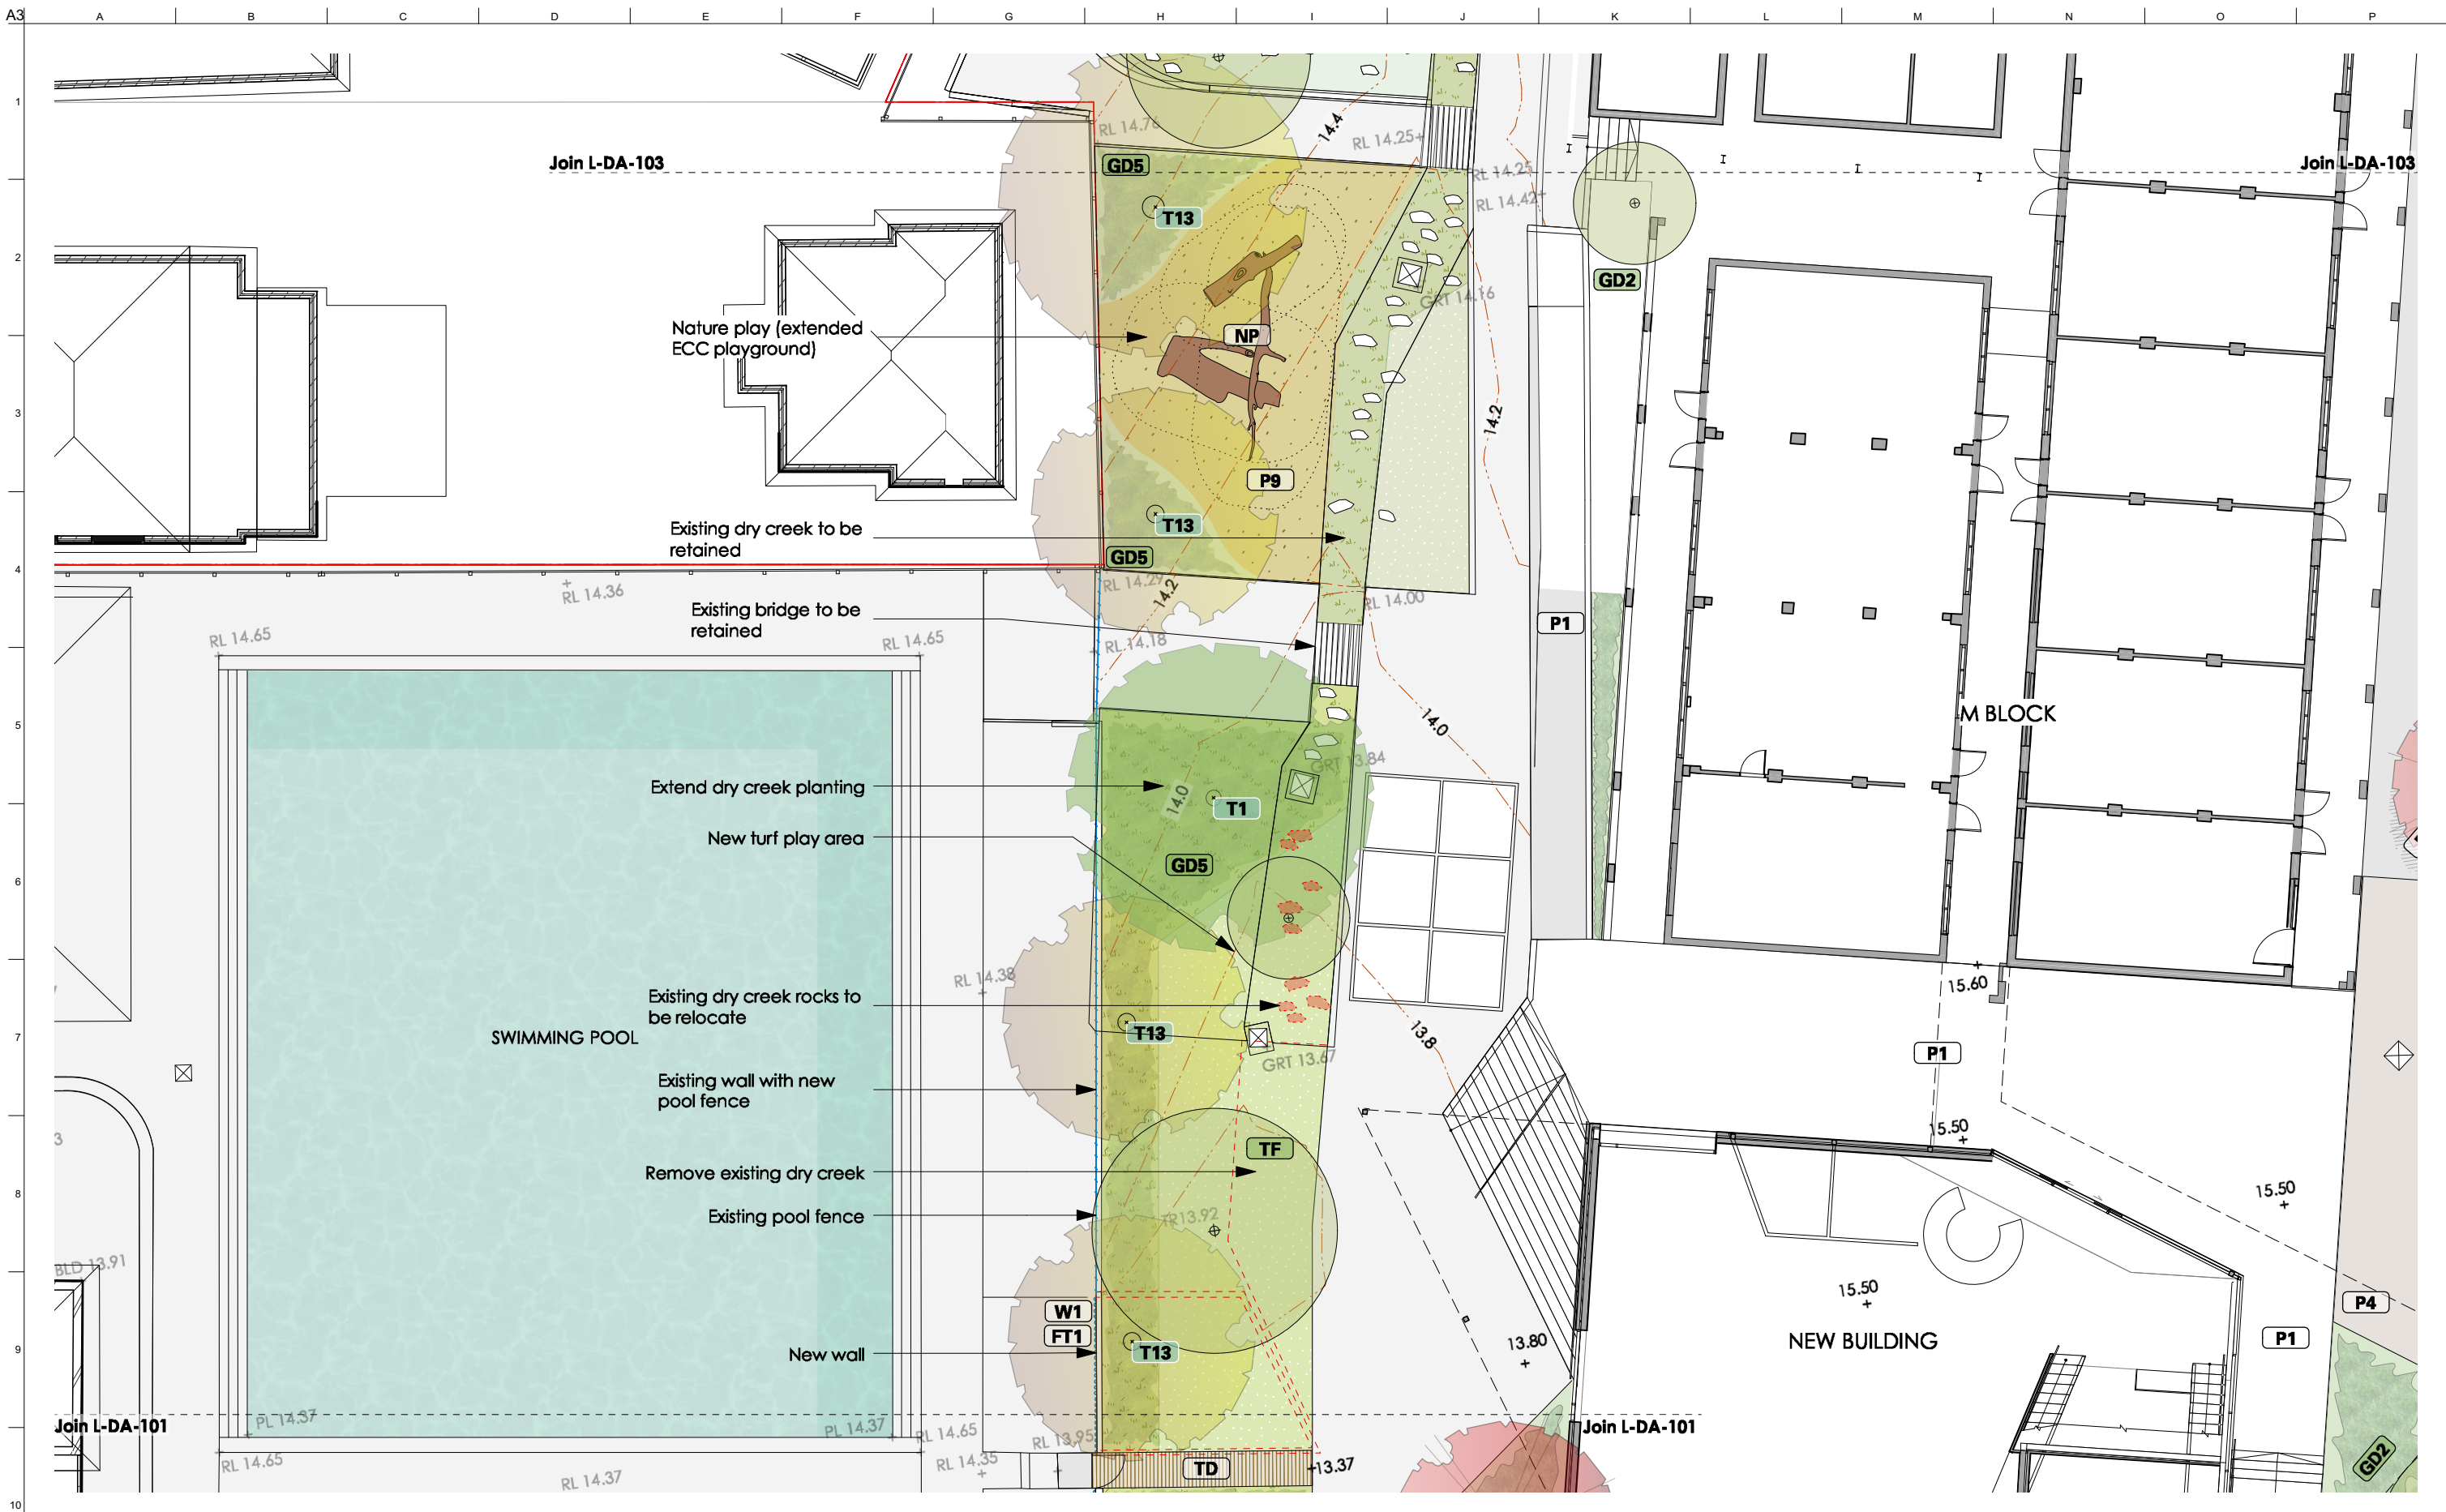

NOT FOR CONSTRUCTION

<p>Issue</p> <p>Description</p> <p>Date</p> <p>By</p>		<p>24/10/19</p> <p>AH</p>	<p>Copyright in all documents and drawings prepared by JILA and in any work executed from those documents and drawings shall remain the property of JILA or on creation vest in JILA.</p>	<p>LANDSCAPE ARCHITECT</p> <p>jane irwin landscape architecture</p> <p>Studio 203, Level 2, 61 Marlborough Street Sunny Hills NSW 2010 Telephone 61 2 9212 6957 Email info@jila.net.au Web www.jila.net.au</p> <p>jila</p>	<p>CLIENT</p> <p>Neeson Murcutt Architects PTY LTD</p>	<p>PROJECT TITLE</p> <p>Pittwater House Schools - Stage 1</p> <p>70 South Creek Road, Collaroy NSW 2097</p>	<p>DRAWING TITLE</p> <p>Landscape Detail Plan 02</p> <p>Scale @ A3 1:200</p> <p>Job No 190601</p> <p>Drawing No L-DA-102</p> <p>Drawing Status Development Application</p> <p>Issue A</p>
---	--	---------------------------	---	--	--	---	---



NOT FOR CONSTRUCTION

Issue	Description	Date	By
B	ISSUED FOR \$4.55	26/5/21	AH
A	ISSUED FOR DA	24/10/19	AH

- Dimension in millimetres.
 - Confirm all dimensions and levels on site prior to commencing work.
 - Use figured dimensions only.
 - Do not scale.
 - Comply with relevant authorities requirements, the Building Code of Australia and all relevant Australian Standards when executing works described in this drawing.

Copyright in all documents and drawings prepared by JILA and in any work executed from those documents and drawings shall remain the property of JILA or on creation vest in JILA.

LANDSCAPE ARCHITECT

jane irwin landscape architecture

Studio 203, Level 2, 61 Marlborough Street
 Surry Hills NSW 2010
 Telephone 61 2 9212 6957
 Email info@jila.net.au
 Web www.jila.net.au

jila

CLIENT

Neeson Murcutt Architects PTY LTD

PROJECT TITLE

Pittwater House Schools - Stage 1

70 South Creek Road, Collaroy NSW 2097

DRAWING TITLE

Landscape Detail Plan 04


Scale @ A3
 1:200

Job No
 190601

Drawing Status
 \$4.55 Application

Drawing No
 L-DA-104

Issue
 B

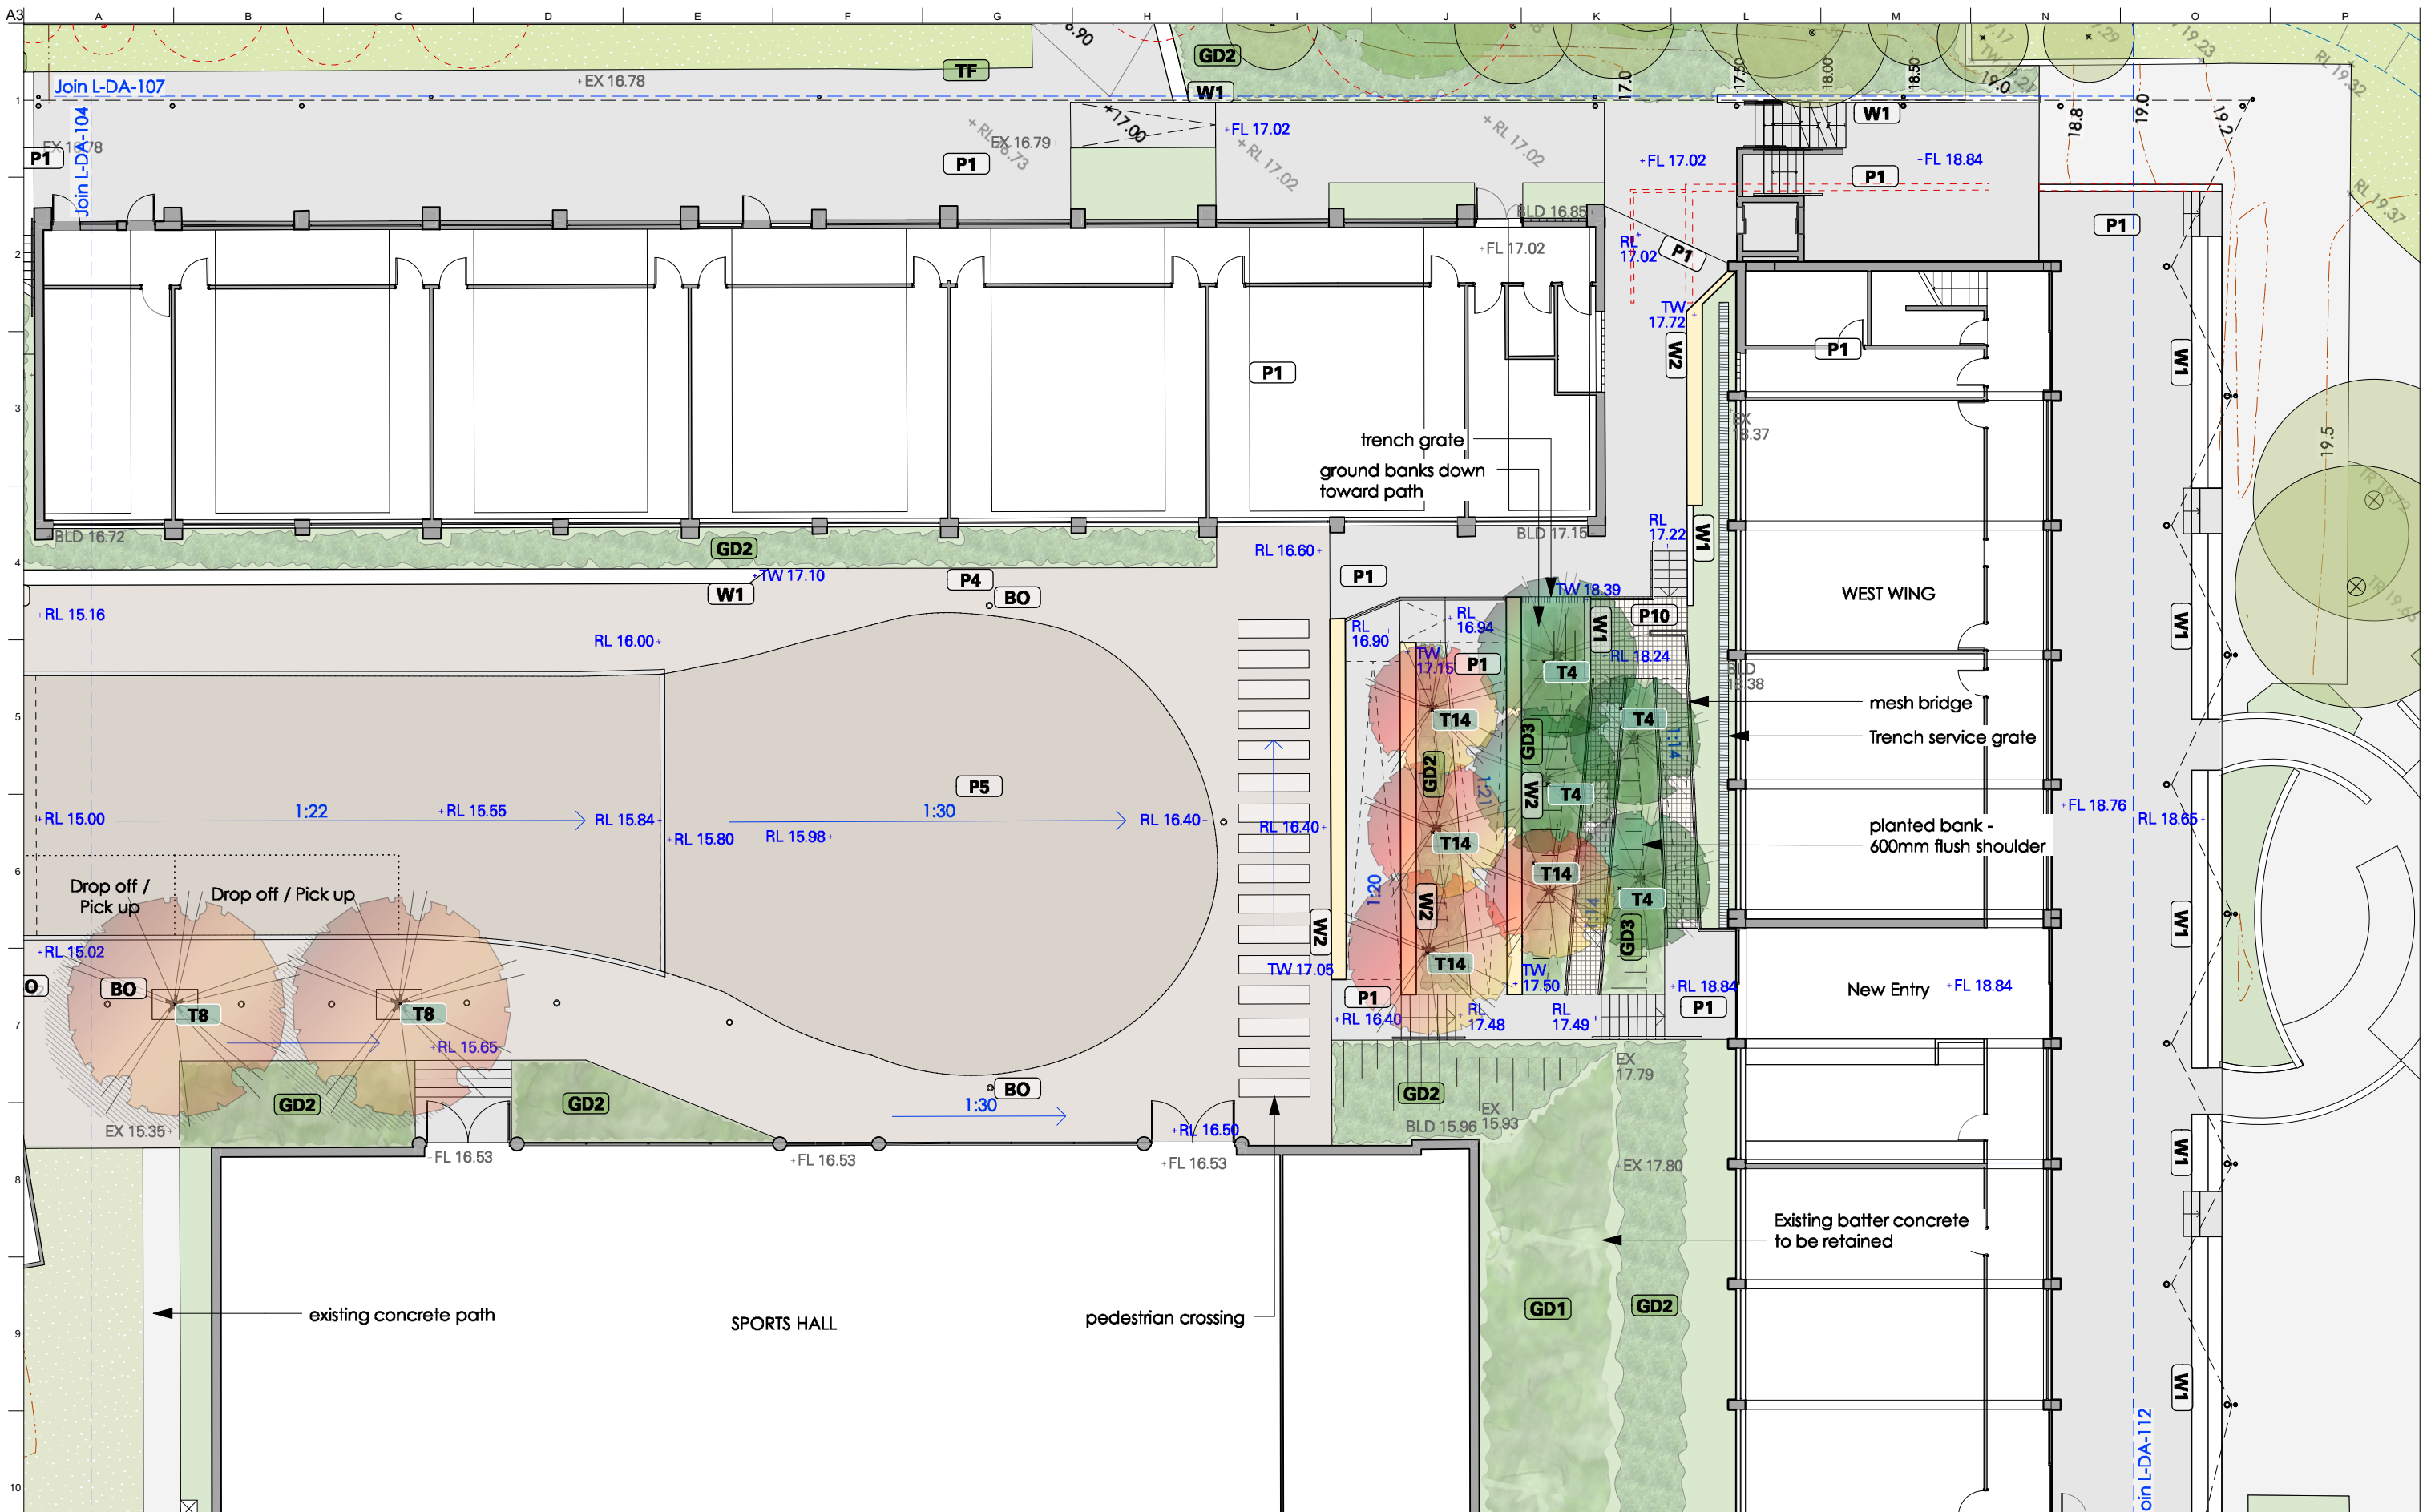

NOT FOR CONSTRUCTION

Issue	Description	Date	By
B	ISSUED FOR \$4.55	26/5/21	AH
A	ISSUED FOR DA	24/10/19	AH

- Dimension in millimetres.
 - Confirm all dimensions and levels on site prior to commencing work.
 - Use figured dimensions only.
 - Do not scale.
 - Comply with relevant authorities requirements, the Building Code of Australia and all relevant Australian Standards when executing works described in this drawing.

Copyright in all documents and drawings prepared by JILA and in any work executed from those documents and drawings shall remain the property of JILA or on creation vest in JILA.

LANDSCAPE ARCHITECT

jane irwin landscape architecture

Studio 203, Level 2, 61 Marlborough Street
 Surry Hills NSW 2010
 Telephone 61 2 9212 6957
 Email info@jila.net.au
 Web www.jila.net.au



CLIENT

Neeson Murcutt Architects PTY LTD

PROJECT TITLE

Pittwater House Schools - Stage 1

70 South Creek Road, Collaroy NSW 2097

DRAWING TITLE

Landscape Detail Plan 05


Scale @ A3
 1:200

Job No
 190601

Drawing Status
 \$4.55 Application

Drawing No
 L-DA-105

Issue
 B





NOT FOR CONSTRUCTION

Issue	Description	Date	By
B	REVISED ISSUED FOR DA	14/5/20	AH
A	ISSUED FOR DA	24/10/19	AH

- Dimension in millimetres.
 - Confirm all dimensions and levels on site prior to commencing work.
 - Use figured dimensions only.
 - Do not scale.
 - Comply with relevant authorities requirements, the Building Code of Australia and all relevant Australian Standards when executing works described in this drawing.

Copyright in all documents and drawings prepared by JILA and in any work executed from those documents and drawings shall remain the property of JILA or on creation vest in JILA.

LANDSCAPE ARCHITECT

jane irwin landscape architecture
 Studio 203, Level 2, 61 Marlborough Street
 Surry Hills NSW 2010
 Telephone 61 2 9212 6957
 Email info@jila.net.au
 Web www.jila.net.au



CLIENT
Neeson Murcutt Architects PTY LTD

PROJECT TITLE
Pittwater House Schools - Stage 1
 70 South Creek Road, Collaroy NSW 2097

DRAWING TITLE
Landscape Detail Plan 06


Scale @ A3
 1:200


Job No
 190601

Drawing Status
 Development Application

Drawing No
 L-DA-106

Issue
 B



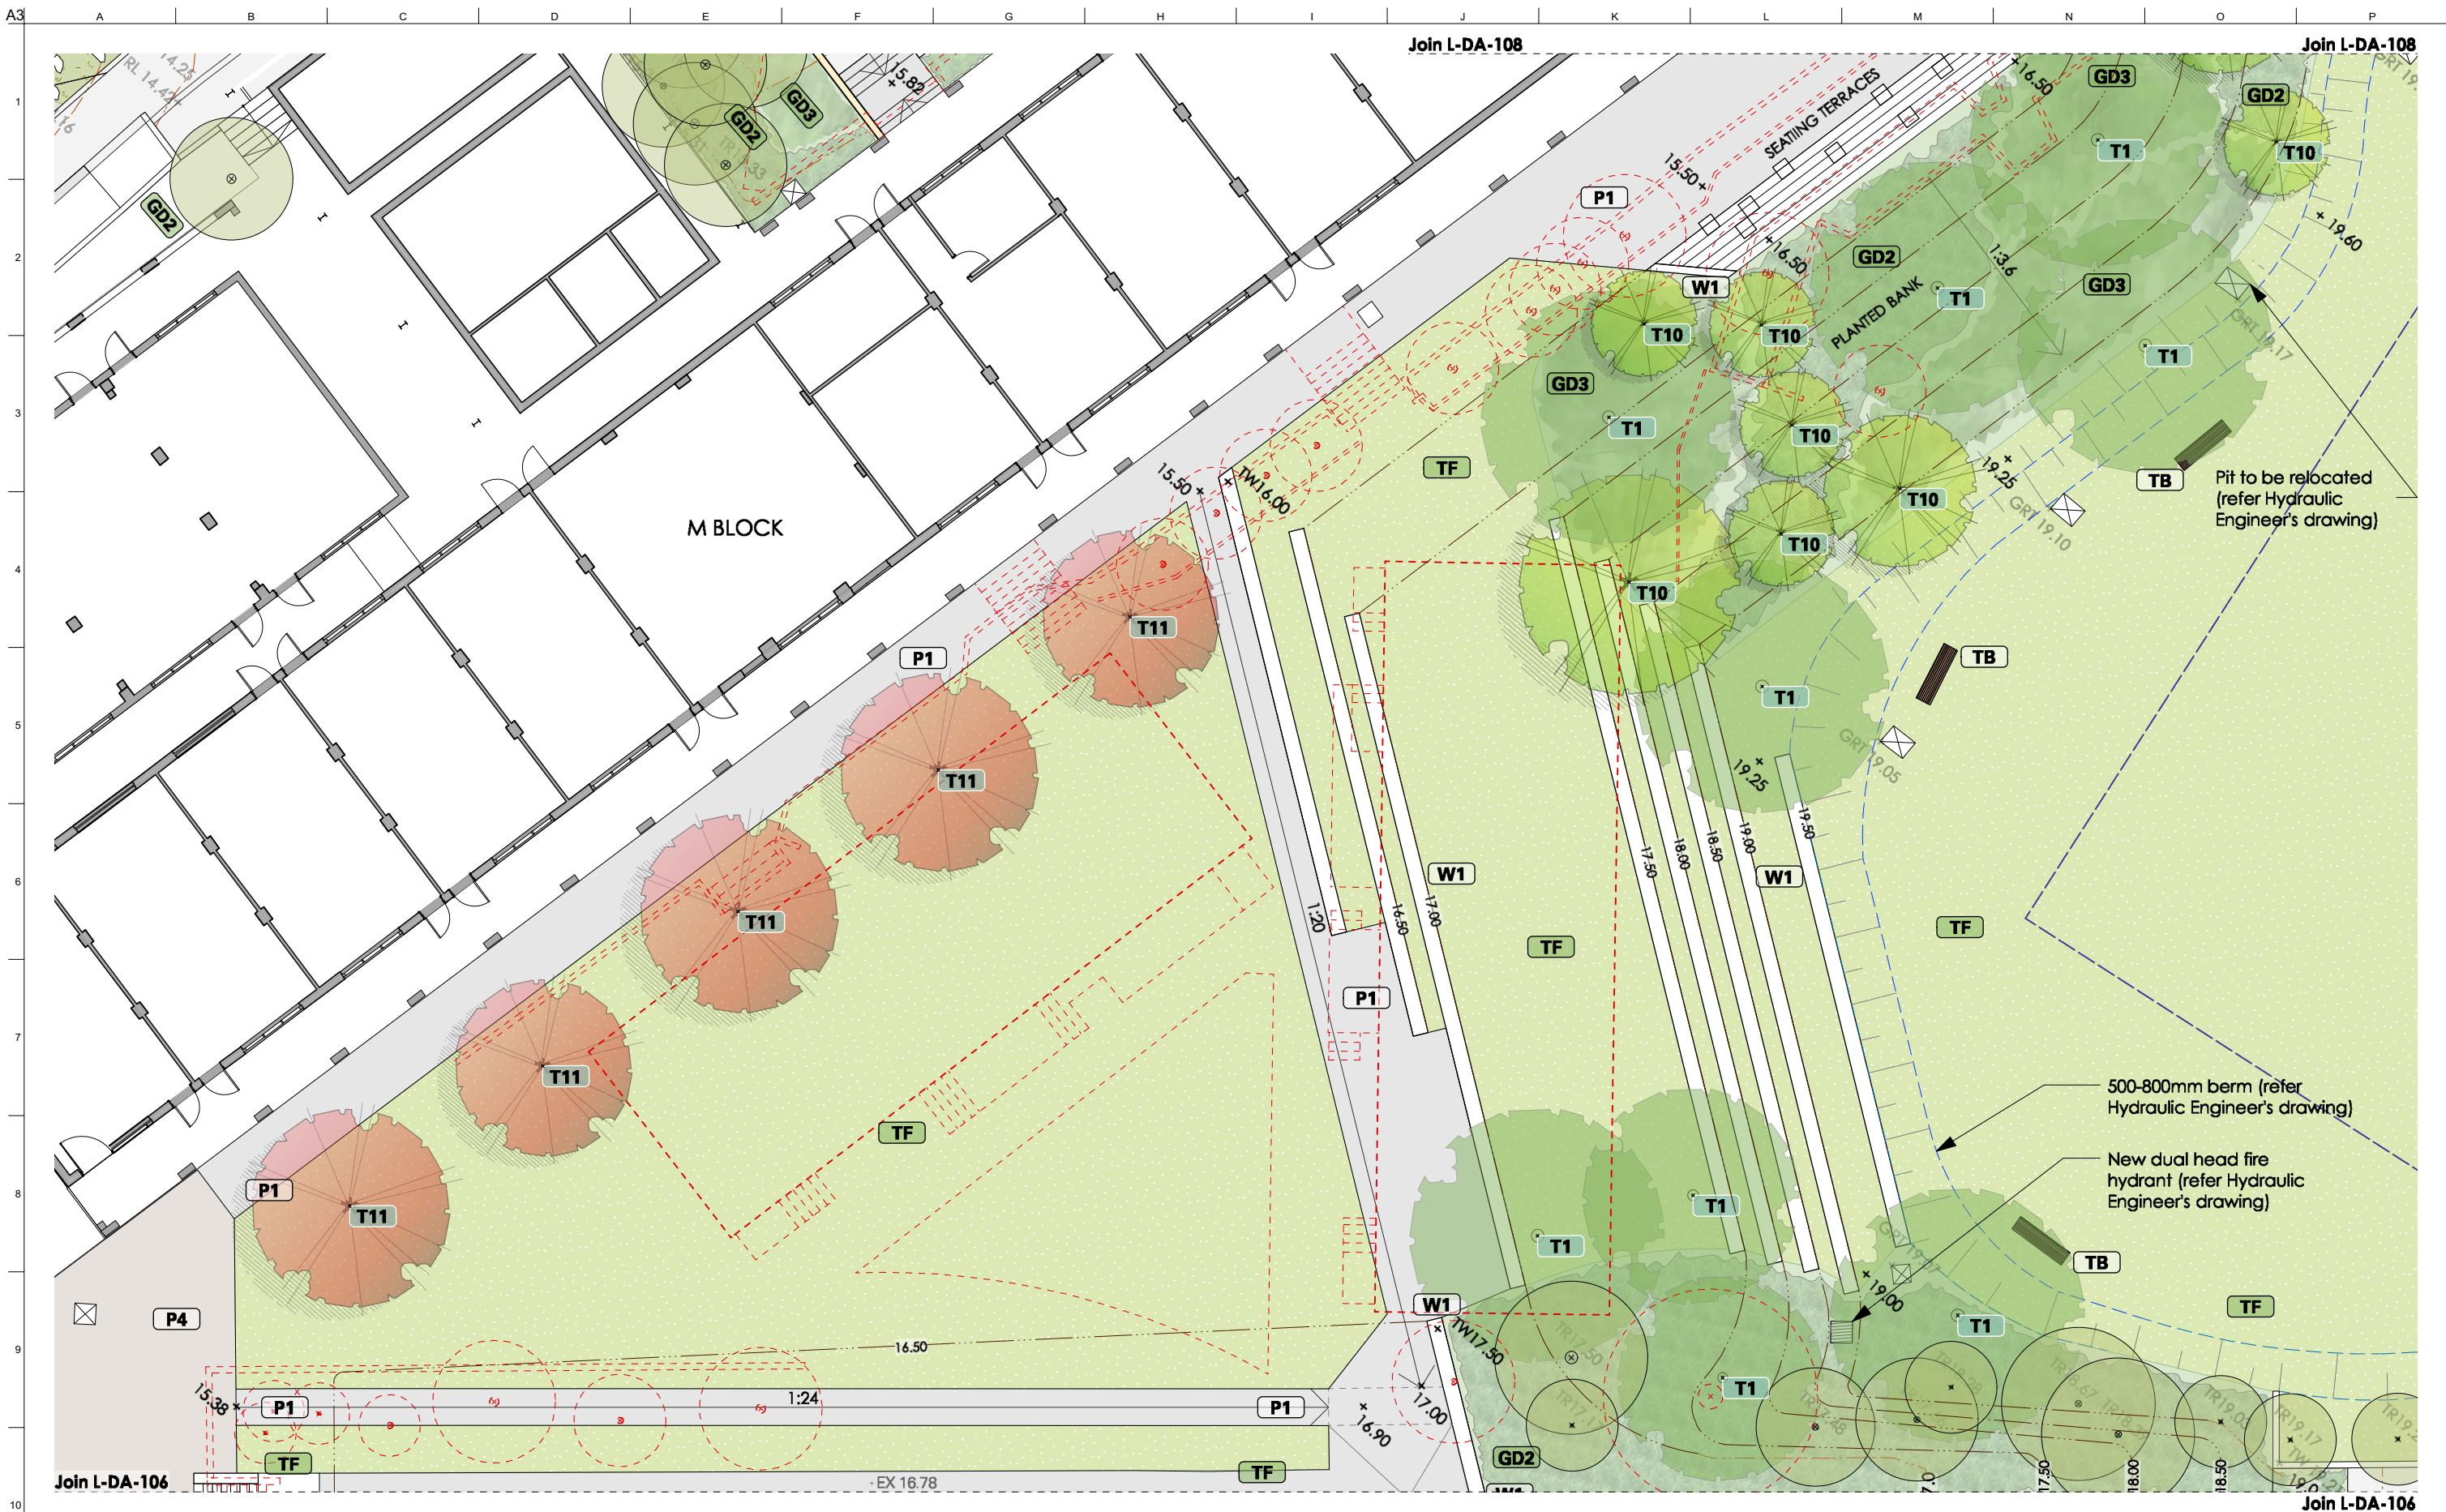

NOT FOR CONSTRUCTION

Issue	Description	Date	By
A	ISSUED FOR DA	24/10/19	AH

- Dimension in millimetres.
 - Confirm all dimensions and levels on site prior to commencing work.
 - Use figured dimensions only.
 - Do not scale.
 - Comply with relevant authorities requirements, the Building Code of Australia and all relevant Australian Standards when executing works described in this drawing.

Copyright in all documents and drawings prepared by JILA and in any work executed from those documents and drawings shall remain the property of JILA or on creation vest in JILA.

LANDSCAPE ARCHITECT

jane irwin landscape architecture

Studio 203, Level 2, 61 Marlborough Street
 Surry Hills NSW 2010
 Telephone 61 2 9212 6957
 Email info@jila.net.au
 Web www.jila.net.au



CLIENT

Neeson Murcutt Architects PTY LTD

PROJECT TITLE

Pittwater House Schools - Stage 1

70 South Creek Road, Collaroy NSW 2097

DRAWING TITLE

Landscape Detail Plan 07


Scale @ A3
 1:200


Job No
 190601

Drawing Status
 Development Application

Drawing No
 L-DA-107

Issue
 A



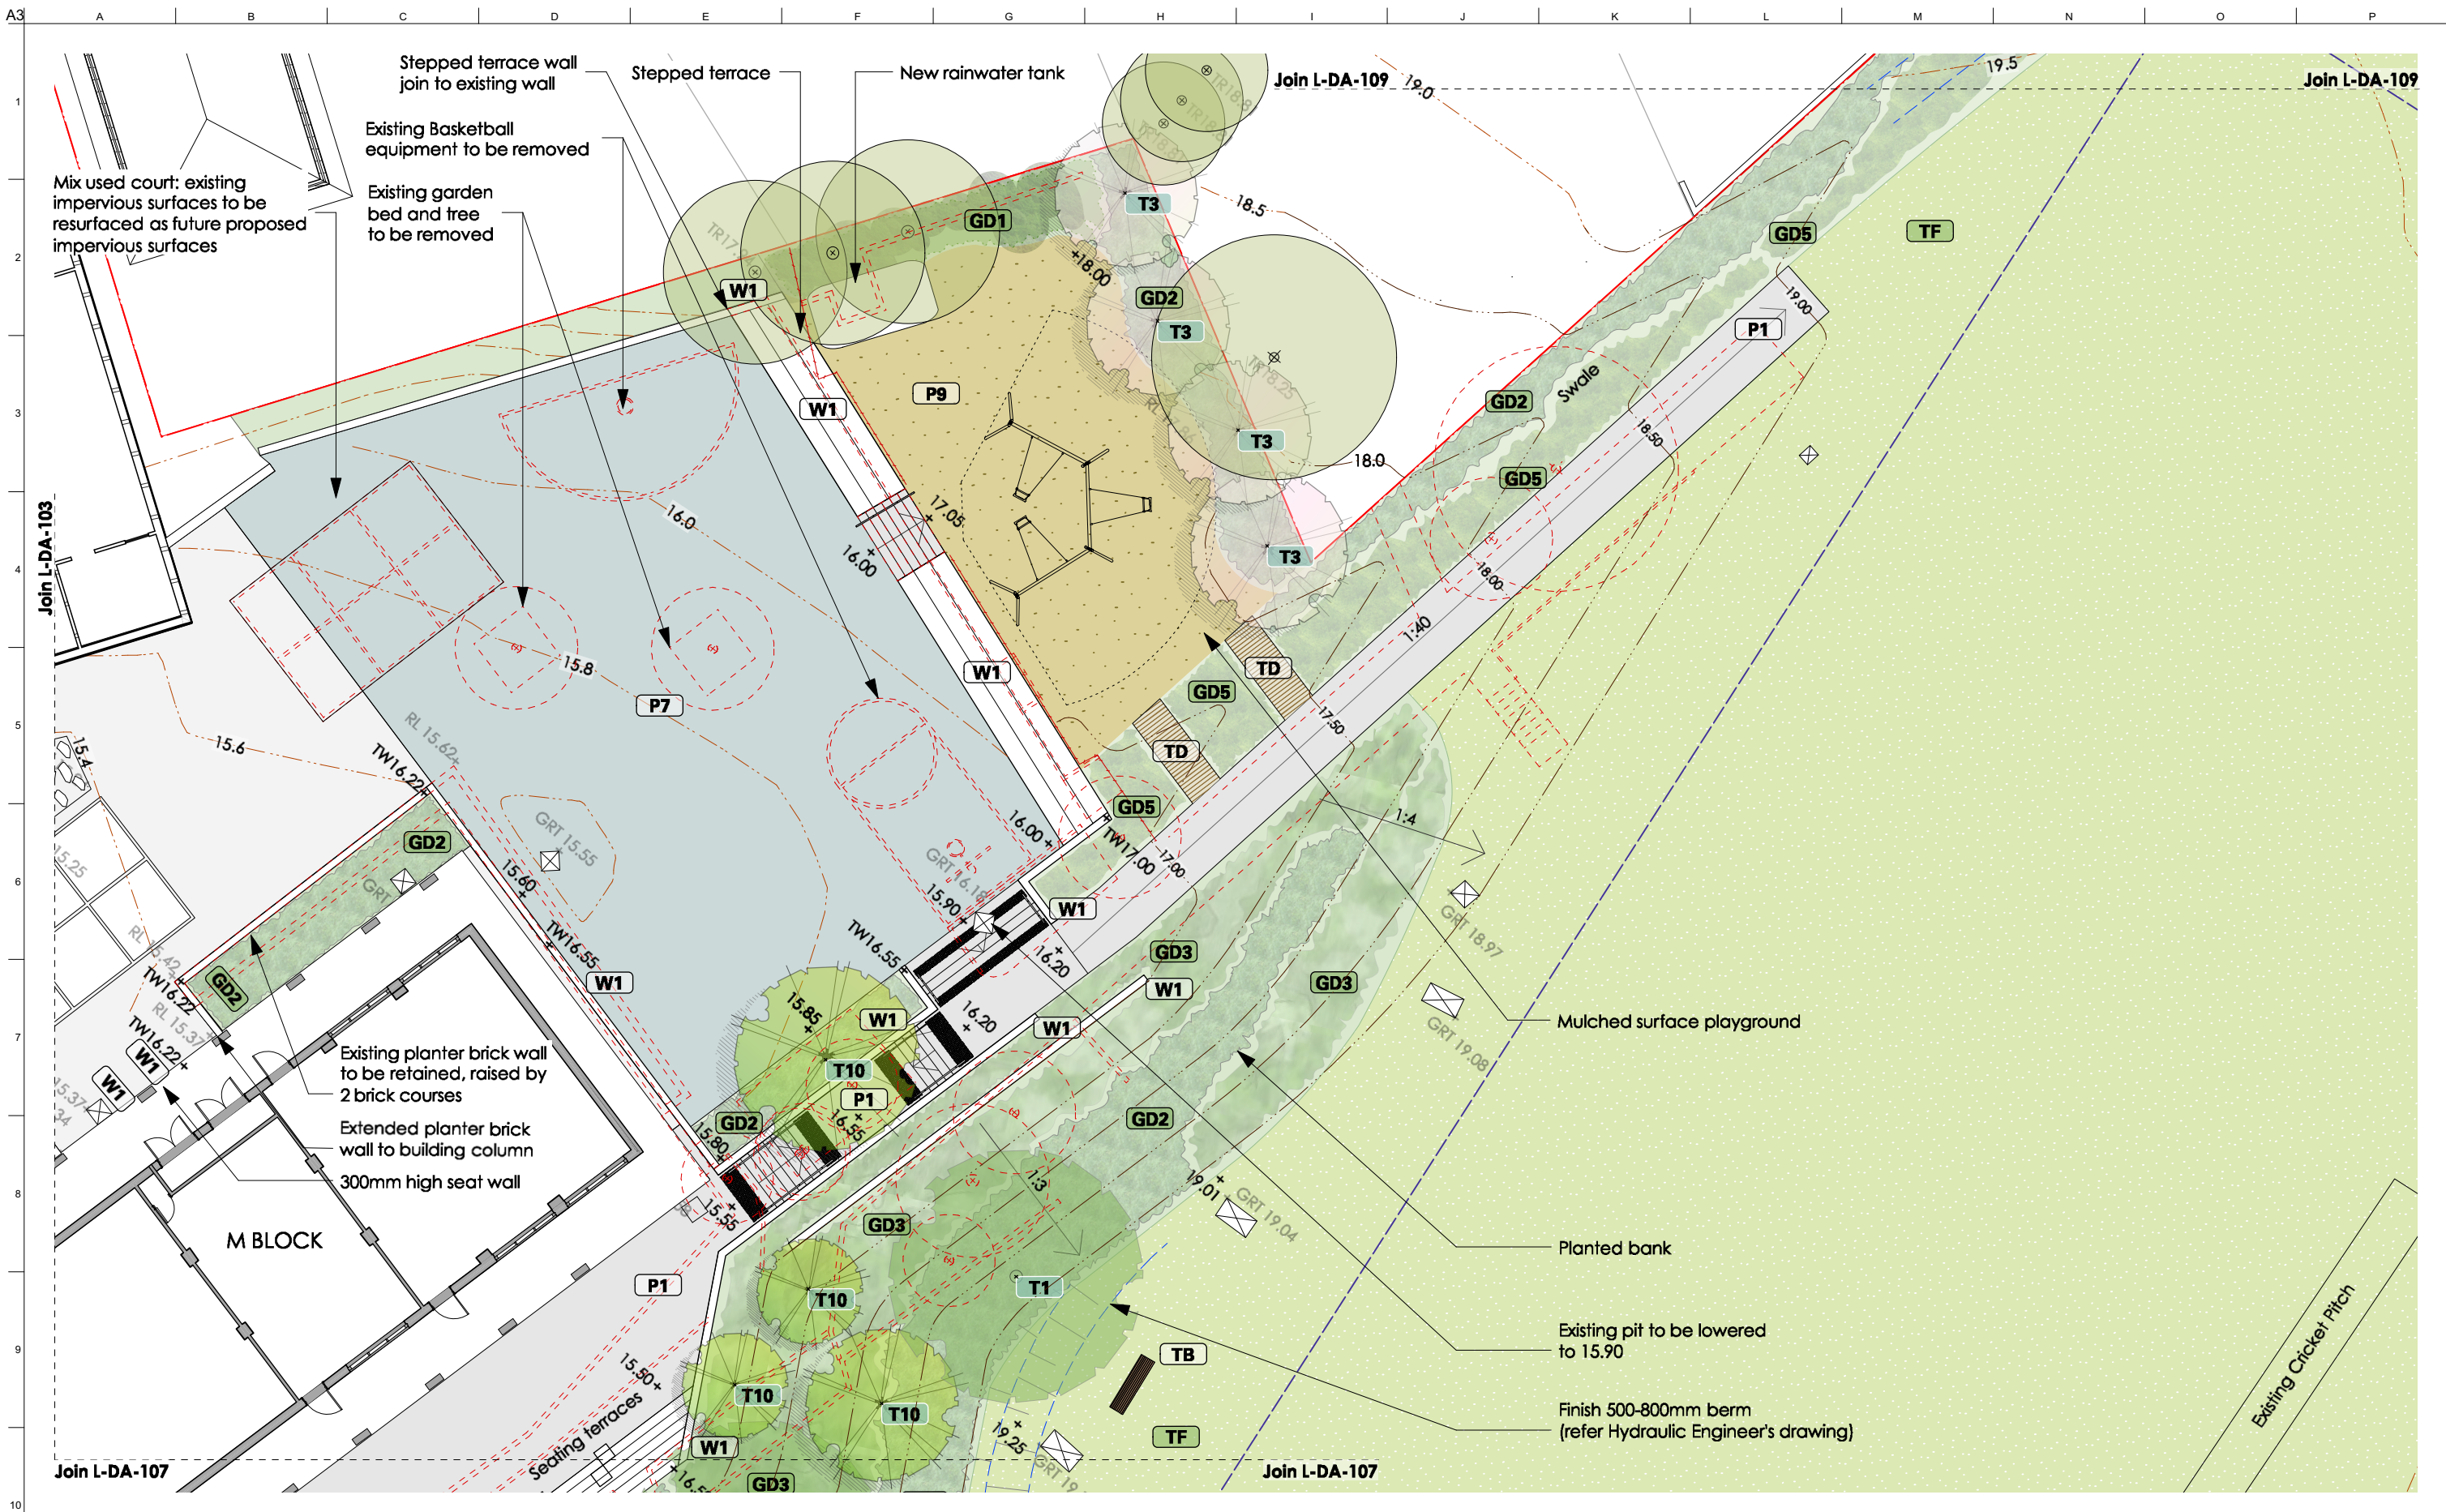

NOT FOR CONSTRUCTION

Issue	Description	Date	By
A	ISSUED FOR DA	28/10/19	AH

- Dimension in millimetres.
 - Confirm all dimensions and levels on site prior to commencing work.
 - Use figured dimensions only.
 - Do not scale.
 - Comply with relevant authorities requirements, the Building Code of Australia and all relevant Australian Standards when executing works described in this drawing.

Copyright in all documents and drawings prepared by JILA and in any work executed from those documents and drawings shall remain the property of JILA or on creation vest in JILA.

LANDSCAPE ARCHITECT

jane irwin landscape architecture
 Studio 203, Level 2, 61 Marlborough Street
 Surry Hills NSW 2010
 Telephone 61 2 9212 6957
 Email info@jila.net.au
 Web www.jila.net.au



CLIENT
Neeson Murcutt Architects PTY LTD

PROJECT TITLE
Pittwater House Schools - Stage 1
 70 South Creek Road, Collaroy NSW 2097

DRAWING TITLE
Landscape Detail Plan 08


Scale @ A3
 1:200

Job No
 190601

Drawing Status
 Development Application

Drawing No
 L-DA-108

Issue
 A





NOT FOR CONSTRUCTION

Issue	Description	Date	By
A	ISSUED FOR DA	24/10/19	AH

- Dimension in millimetres.
 - Confirm all dimensions and levels on site prior to commencing work.
 - Use figured dimensions only.
 - Do not scale.
 - Comply with relevant authorities requirements, the Building Code of Australia and all relevant Australian Standards when executing works described in this drawing.

Copyright in all documents and drawings prepared by JILA and in any work executed from those documents and drawings shall remain the property of JILA or on creation vest in JILA.

LANDSCAPE ARCHITECT

jane irwin landscape architecture

Studio 203, Level 2, 61 Marlborough Street
 Surry Hills NSW 2010
 Telephone 61 2 9212 6957
 Email info@jila.net.au
 Web www.jila.net.au



CLIENT

Neeson Murcutt Architects PTY LTD

PROJECT TITLE

Pittwater House Schools - Stage 1

70 South Creek Road, Collaroy NSW 2097

DRAWING TITLE

Landscape Detail Plan 09


Scale @ A3
 1:200


Job No
 190601

Drawing Status
 Development Application

Drawing No
 L-DA-109

Issue
 A



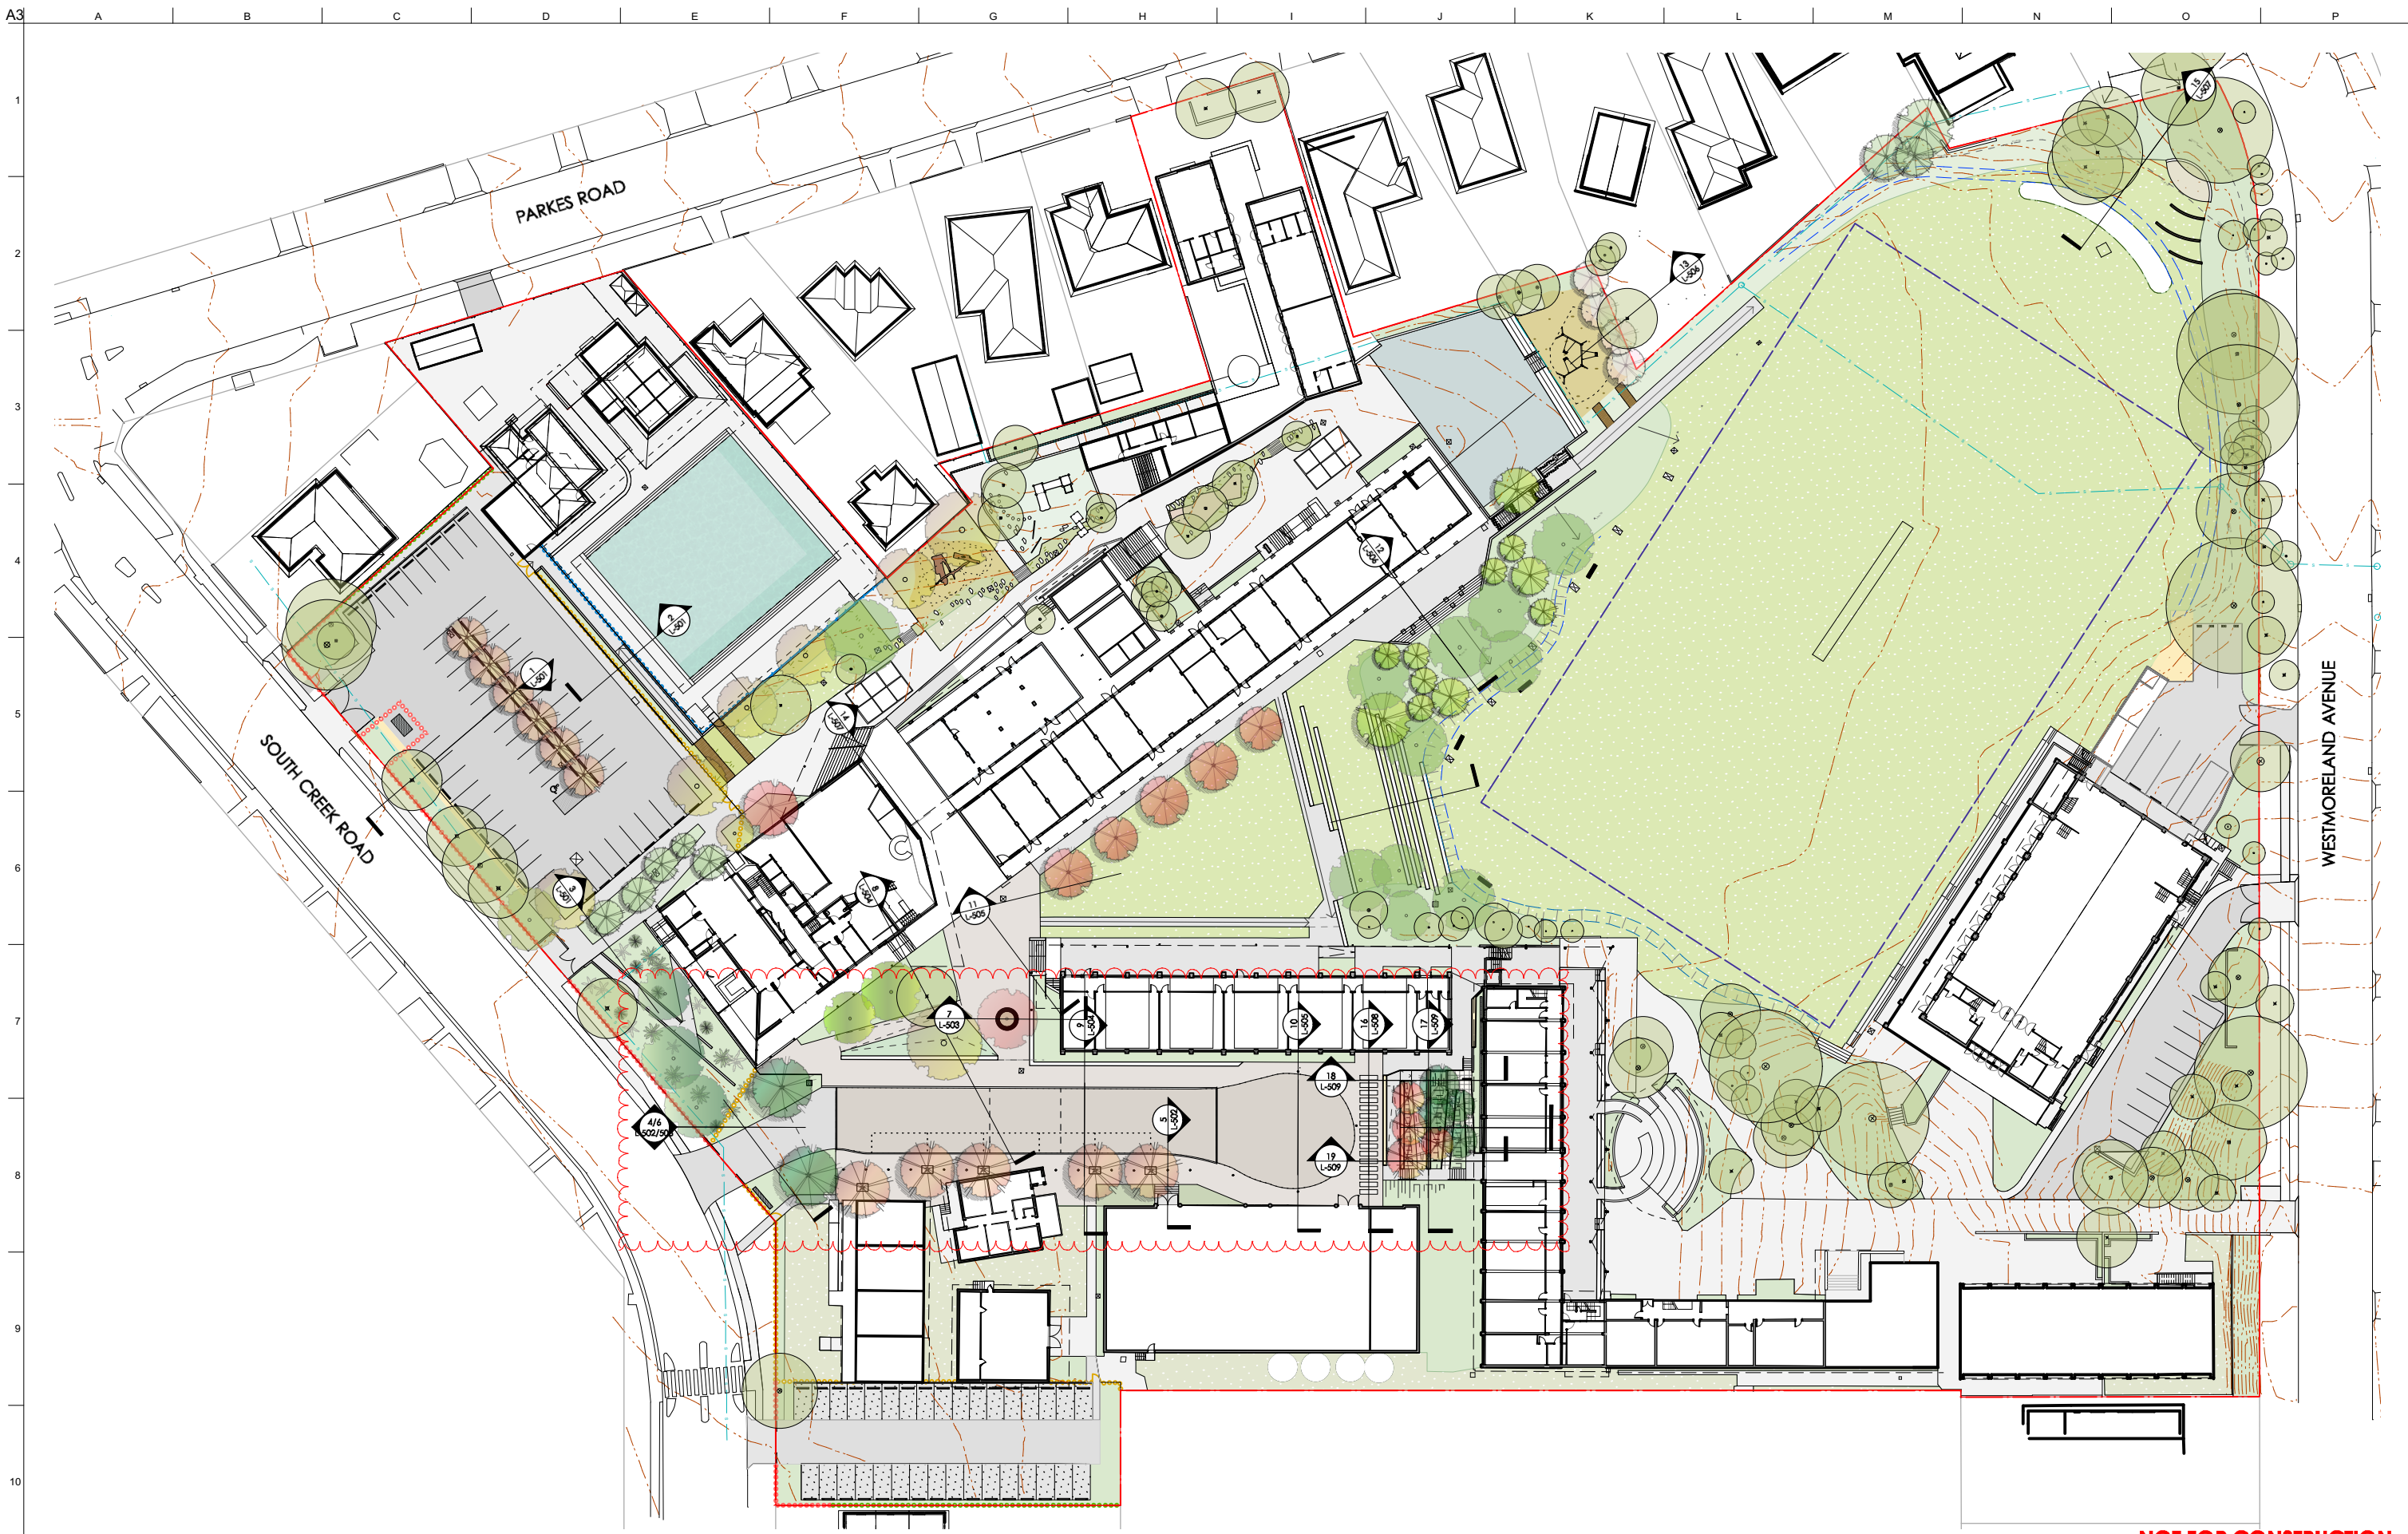

NOT FOR CONSTRUCTION

Issue	Description	Date	By
B	ISSUED FOR \$4.55	26/5/21	AH
A	ISSUED FOR DA	24/10/19	AH

- Dimension in millimetres.
 - Confirm all dimensions and levels on site prior to commencing work.
 - Use figured dimensions only.
 - Do not scale.
 - Comply with relevant authorities requirements, the Building Code of Australia and all relevant Australian Standards when executing works described in this drawing.

Copyright in all documents and drawings prepared by JILA and in any work executed from those documents and drawings shall remain the property of JILA or on creation vest in JILA.

LANDSCAPE ARCHITECT

jane irwin landscape architecture

Studio 203, Level 2, 61 Marlborough Street
 Surry Hills NSW 2010
 Telephone 61 2 9212 6957
 Email info@jila.net.au
 Web www.jila.net.au



CLIENT

Neeson Murcutt Architects PTY LTD

PROJECT TITLE

Pittwater House Schools - Stage 1

70 South Creek Road, Collaroy NSW 2097

DRAWING TITLE

Section Location Plan


Scale @ A3
 1:800


Job No
 190601

Drawing Status
\$4.55 Application


Drawing No
 L-DA-500

Issue
B

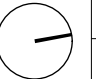

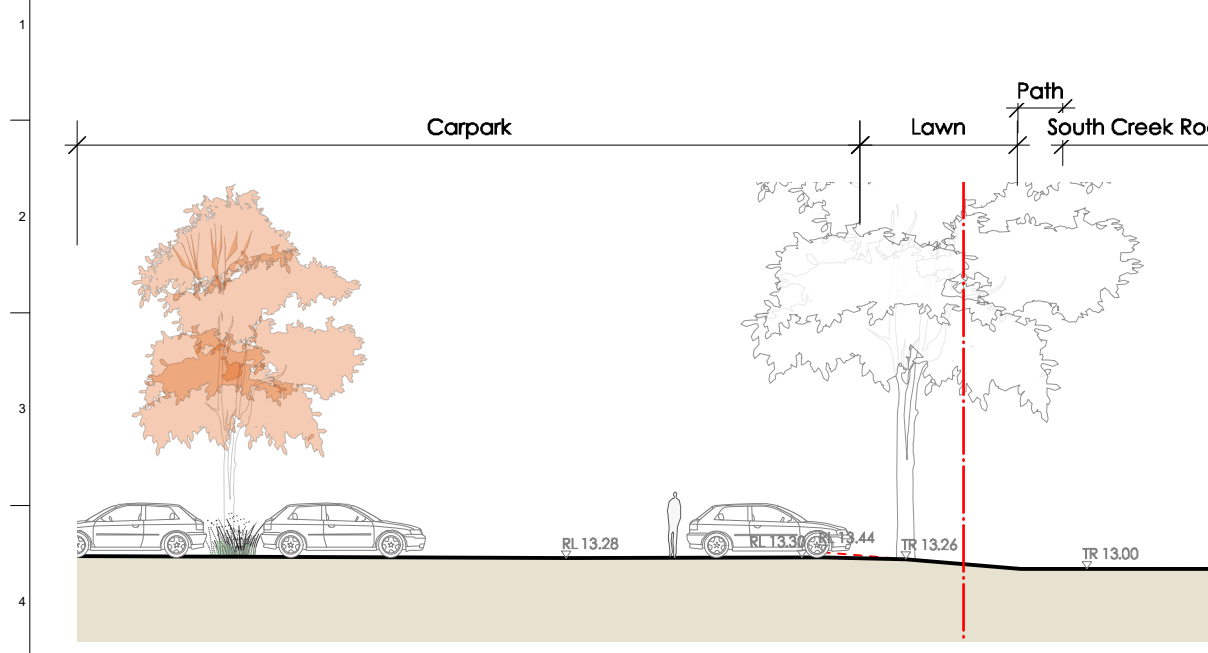


1 ECC CARPARK & PUBLIC DOMAIN
Scale: 1:200

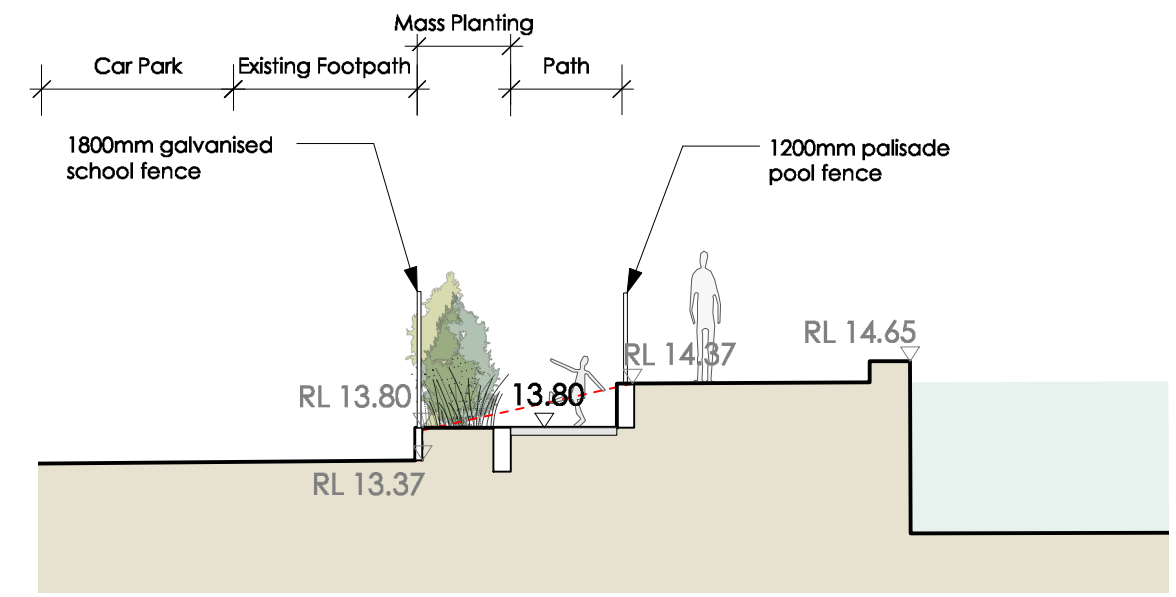

2 SWIMMING POOL FENCE
Scale: 1:100




3 ENTRY GARDEN
Scale: 1:200

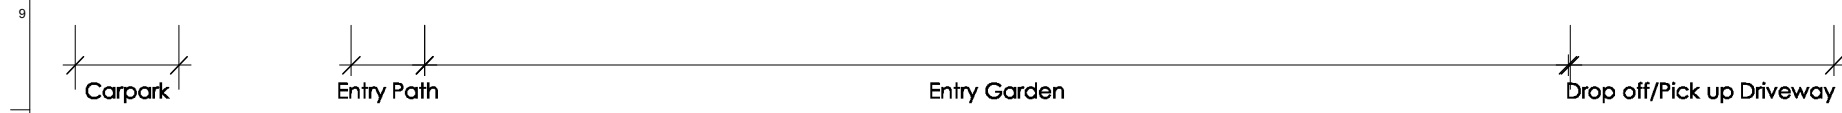


NOT FOR CONSTRUCTION

<p>- Dimension in millimetres. - Confirm all dimensions and levels on site prior to commencing work. - Use figured dimensions only. - Do not scale. - Comply with relevant authorities requirements, the Building Code of Australia and all relevant Australian Standards when executing works described in this drawing.</p>				<p>LANDSCAPE ARCHITECT</p> <p>jane irwin landscape architecture Studio 203, Level 2, 61 Marlborough Street Surry Hills NSW 2010 Telephone 61 2 9212 6957 Email info@jila.net.au Web www.jila.net.au</p> 		<p>CLIENT</p> <p>Neeson Murcutt Architects PTY LTD</p>		<p>PROJECT TITLE</p> <p>Pittwater House Schools - Stage 1 70 South Creek Road, Collaroy NSW 2097</p>		<p>DRAWING TITLE</p> <p>Landscape Sections 01</p> <p>Scale @ A3 Varies</p> <p>Job No 190601 Drawing Status Development Application</p> <p>Drawing No L-DA-501 Issue A</p>	
A	ISSUED FOR DA	24/10/19	AH	Copyright in all documents and drawings prepared by JILA and in any work executed from those documents and drawings shall remain the property of JILA or on creation vest in JILA.							
Issue	Description	Date	By								

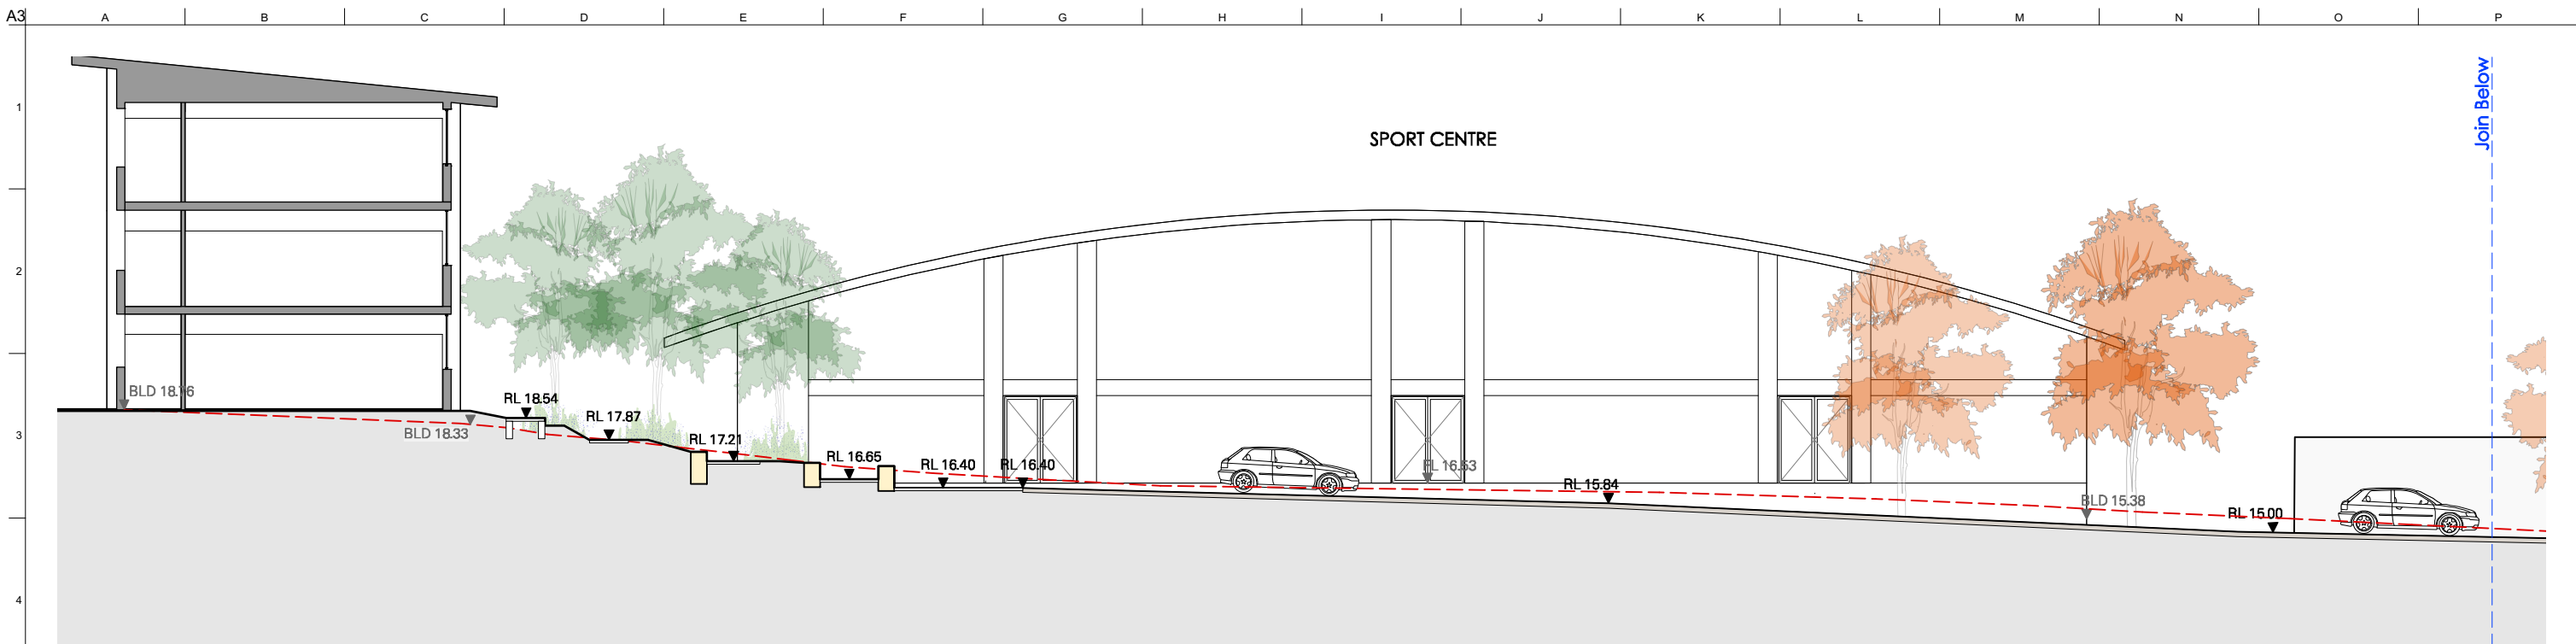


4 Landscape Section
Scale: 1:200

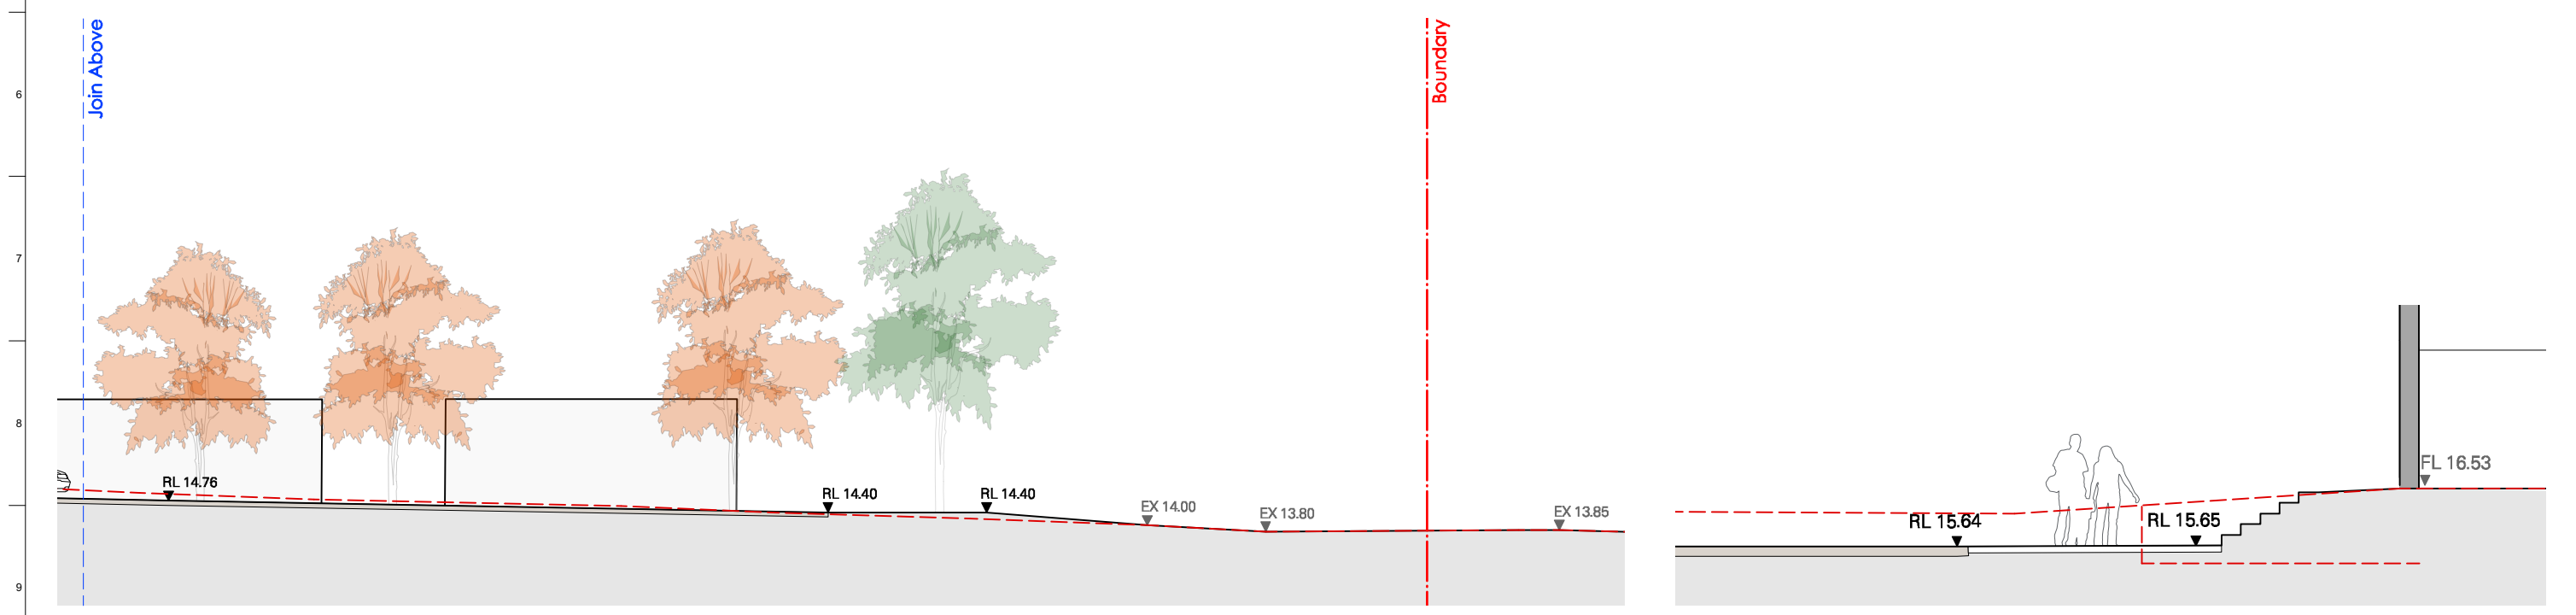

5 Detail Section
Scale: 1:100


NOT FOR CONSTRUCTION

<ul style="list-style-type: none"> - Dimension in millimetres. - Confirm all dimensions and levels on site prior to commencing work. - Use figured dimensions only. - Do not scale. - Comply with relevant authorities requirements, the Building Code of Australia and all relevant Australian Standards when executing works described in this drawing. 				<p>LANDSCAPE ARCHITECT</p> <p>jane irwin landscape architecture</p> <p>Studio 203, Level 2, 61 Marlborough Street Sunny Hills NSW 2010 Telephone 61 2 9212 6957 Email info@jila.net.au Web www.jila.net.au</p> 		<p>CLIENT</p> <p>Neeson Murcutt Architects PTY LTD</p>		<p>PROJECT TITLE</p> <p>Pittwater House Schools - Stage 1.A</p> <p>70 South Creek Road, Collaroy NSW 2097</p>		<p>DRAWING TITLE</p> <p>Landscape Section</p> <p>Scale @ A3 Varies</p> <p>Job No 190601</p> <p>Drawing Status \$4.55 Application</p> <p>Drawing No L-DA-502</p> <p>Issue B</p>	
B	ISSUED FOR \$4.55	26/5/21	AH								
A	ISSUED FOR DA	30/09/19	AH								
Issue	Description	Date	By								

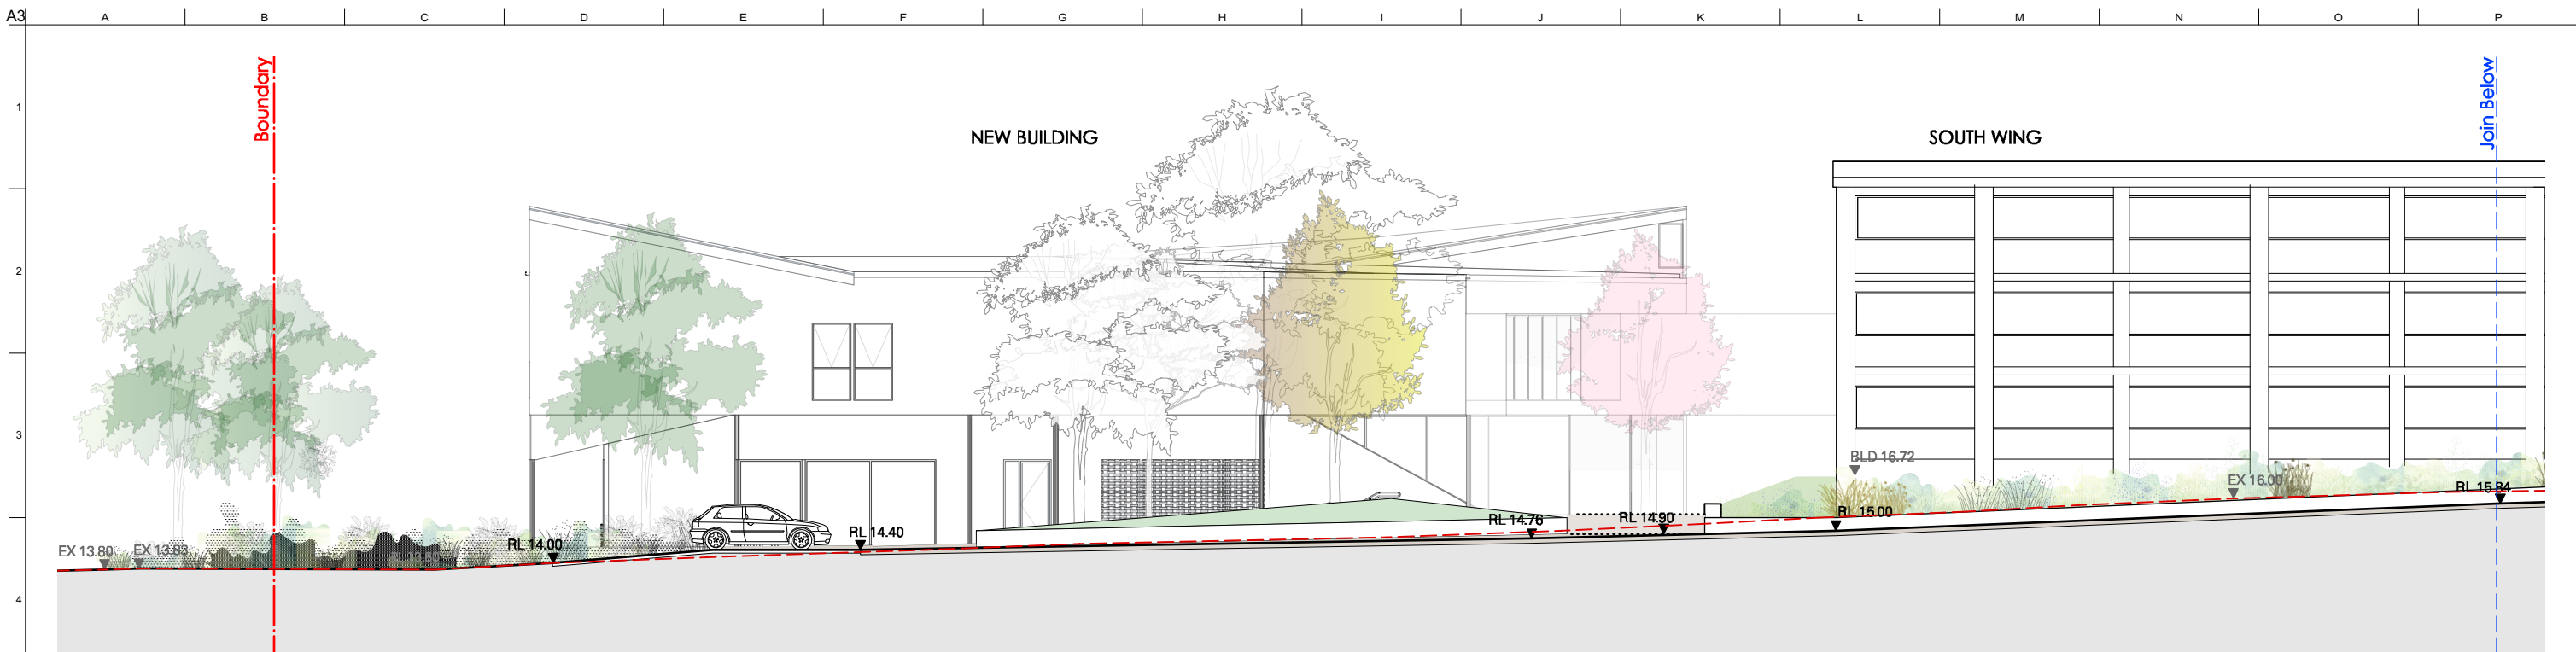


6 Landscape Section
Scale: 1:200

kiss and drop

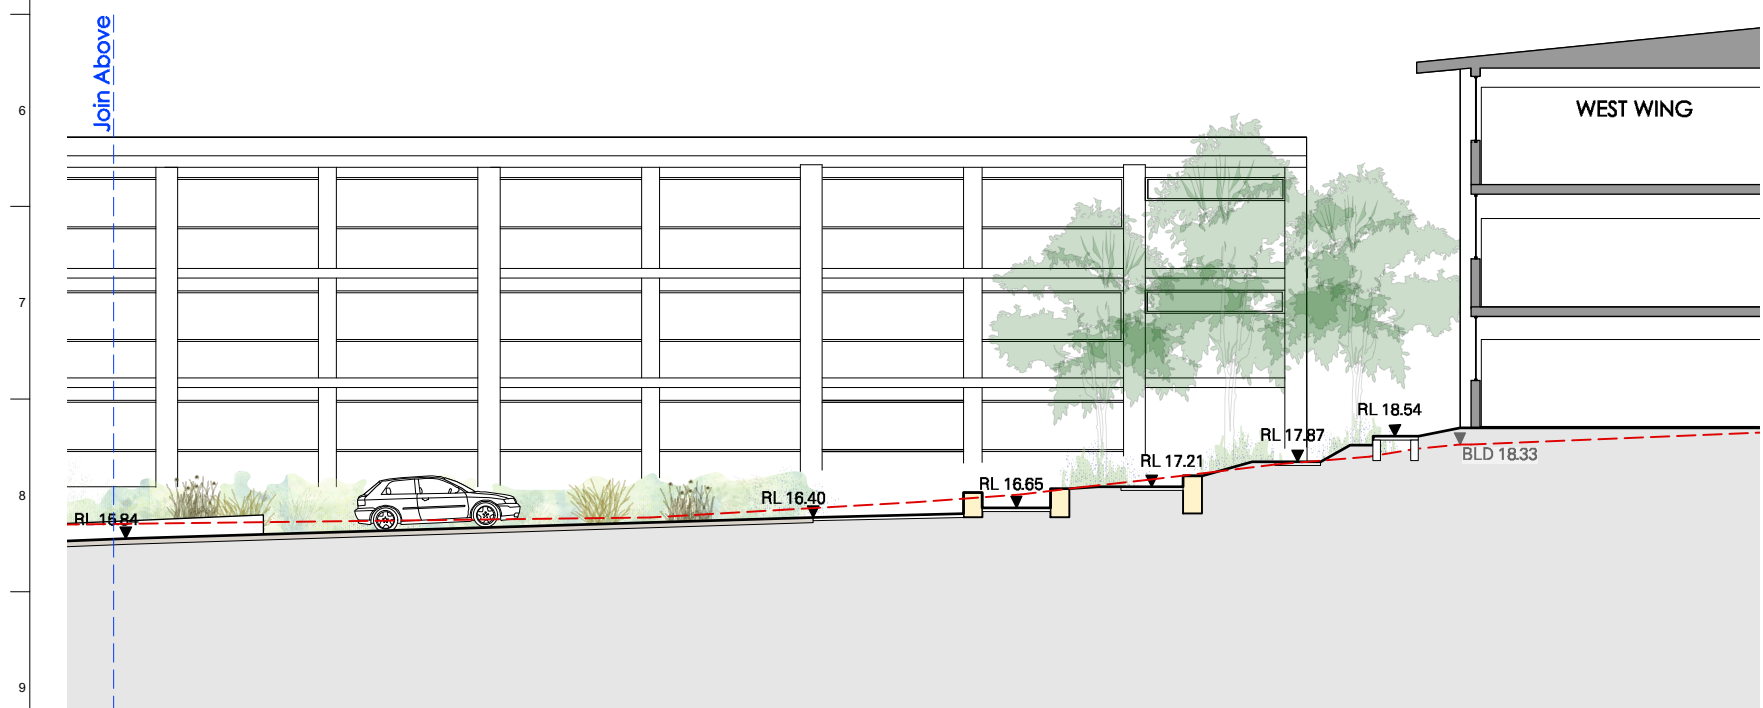

Drop off/pick up driveway Crossing Accessible path to Building

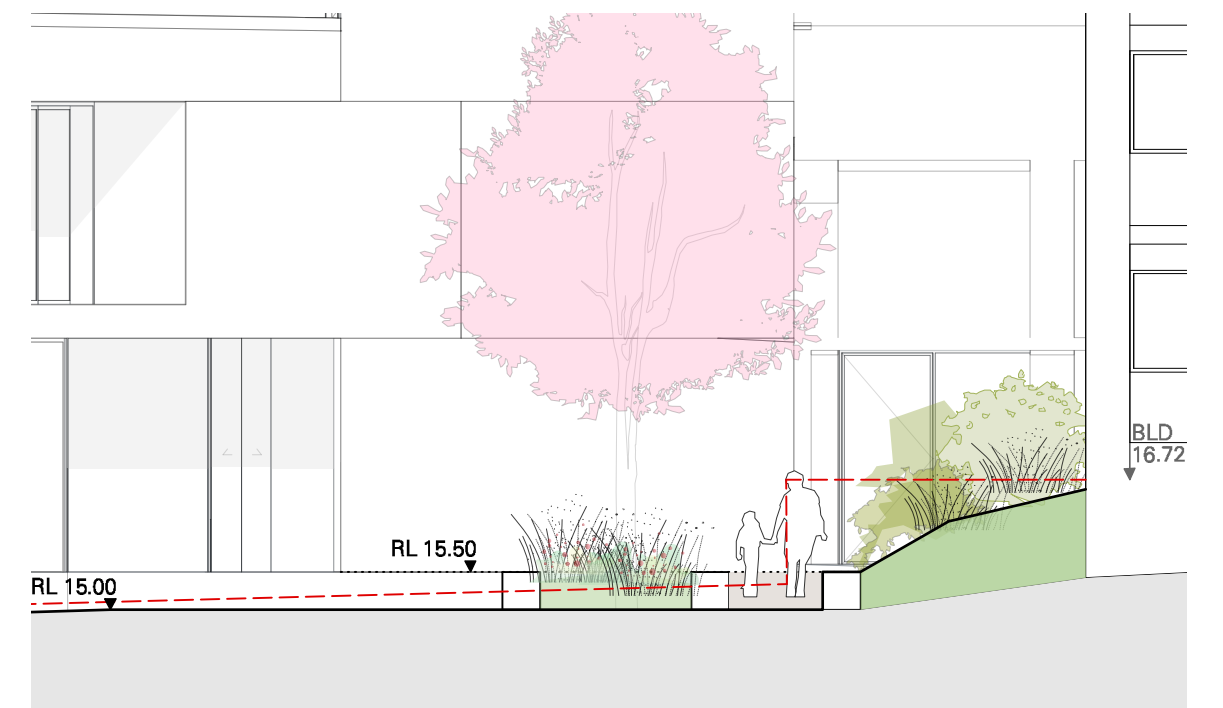


path bench seating path planted bank

7 Detail Section
Scale: 1:100

NOT FOR CONSTRUCTION

<p>- Dimension in millimetres. - Confirm all dimensions and levels on site prior to commencing work. - Use figured dimensions only. - Do not scale. - Comply with relevant authorities requirements, the Building Code of Australia and all relevant Australian Standards when executing works described in this drawing.</p>				<p>LANDSCAPE ARCHITECT</p> <p>jane irwin landscape architecture Studio 203, Level 2, 61 Marlborough Street Sunny Hills NSW 2010 Telephone 61 2 9212 6957 Email info@jila.net.au Web www.jila.net.au</p> 		<p>CLIENT</p> <p>Neeson Murcutt Architects PTY LTD</p>		<p>PROJECT TITLE</p> <p>Pittwater House Schools - Stage 1.A 70 South Creek Road, Collaroy NSW 2097</p>		<p>DRAWING TITLE</p> <p>Landscape Section</p> <p>Scale @ A3 1:200</p> <p>Job No 190601 Drawing Status S4.55 Application</p> <p>Drawing No L-DA-503 Issue B</p>	
B	ISSUED FOR S4.55	26/5/21	AH								
A	ISSUED FOR DA	30/09/19	AH								
Issue	Description	Date	By								

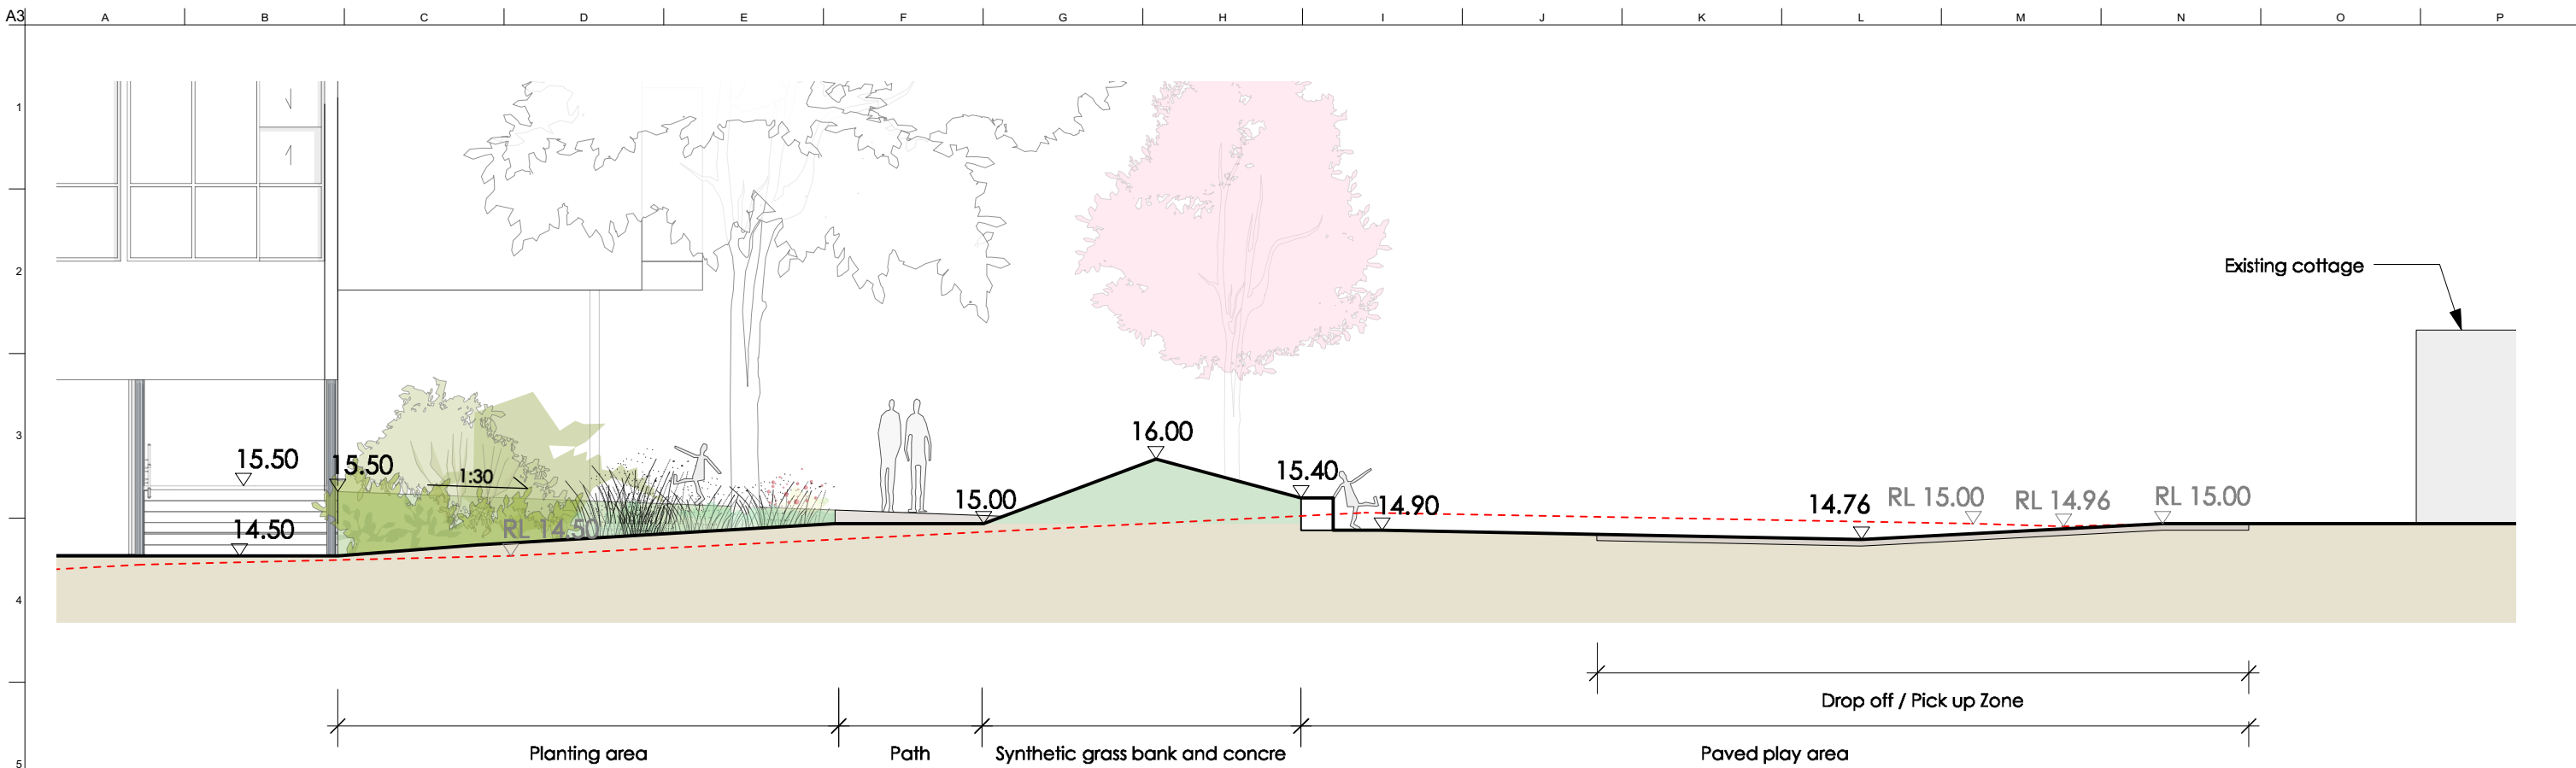


8 DROP OFF/PICK UP SECTION
Scale: 1:100



11 AMPHITHEATRE LANDSCAPE SECTION
Scale: 1:200

NOT FOR CONSTRUCTION

<p>- Dimension in millimetres. - Confirm all dimensions and levels on site prior to commencing work. - Use figured dimensions only. - Do not scale. - Comply with relevant authorities requirements, the Building Code of Australia and all relevant Australian Standards when executing works described in this drawing.</p>		<p>LANDSCAPE ARCHITECT</p> <p>jane irwin landscape architecture Studio 203, Level 2, 61 Marlborough Street Surry Hills NSW 2010 Telephone 61 2 9212 6957 Email info@jila.net.au Web www.jila.net.au</p>		<p>CLIENT</p> <p>Neeson Murcutt Architects PTY LTD</p>		<p>PROJECT TITLE</p> <p>Pittwater House Schools - Stage 1 70 South Creek Road, Collaroy NSW 2097</p>		<p>DRAWING TITLE</p> <p>Landscape Sections 04</p>	
<p>Scale @ A3 1:100</p>		<p>Job No 190601</p>		<p>Drawing Status Development Application</p>		<p>Drawing No L-DA-504</p>		<p>Issue A</p>	

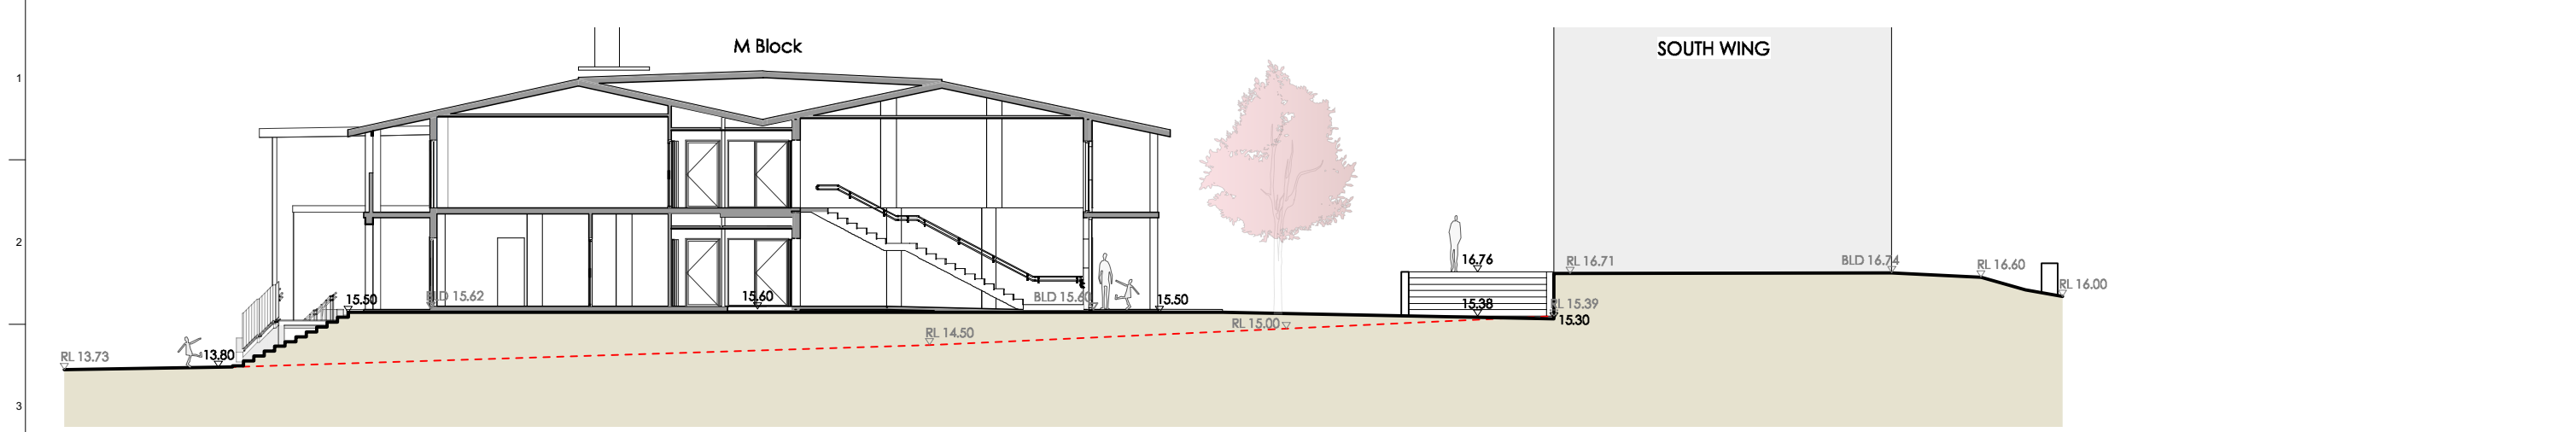

Dry Creek Playground

Amphitheatre Path

14 NEW BUILDING & M BLOCK PASS
Scale: 1:200




Oval Low Mound Swale Existing Trees Planting Area Resident Area


15 NORTHERN OVAL - SWALE & LOW MOUND
Scale: 1:100

NOT FOR CONSTRUCTION


<p>- Dimension in millimetres. - Confirm all dimensions and levels on site prior to commencing work. - Use figured dimensions only. - Do not scale. - Comply with relevant authorities requirements, the Building Code of Australia and all relevant Australian Standards when executing works described in this drawing.</p>				<p>LANDSCAPE ARCHITECT</p> <p>jane irwin landscape architecture Studio 203, Level 2, 61 Marlborough Street Sunny Hills NSW 2010 Telephone 61 2 9212 6957 Email info@jila.net.au Web www.jila.net.au</p>		<p>CLIENT</p> <p>Neeson Murcutt Architects PTY LTD</p>		<p>PROJECT TITLE</p> <p>Pittwater House Schools 70 South Creek Road, Collaroy NSW 2097</p>		<p>DRAWING TITLE</p> <p>Landscape Sections 06</p>	
<p>Copyright in all documents and drawings prepared by JILA and in any work executed from those documents and drawings shall remain the property of JILA or on creation vest in JILA.</p>				<p>jila</p>		<p>Scale @ A3 1:100</p>		<p>Job No 190601</p>		<p>Drawing Status Development Application</p>	
<p>Issue Description Date By</p>				<p>Drafted By: AH Drafting Checked: JI</p>		<p>Drawing No L-DA-506</p>		<p>Issue A</p>		<p>© JILA</p>	

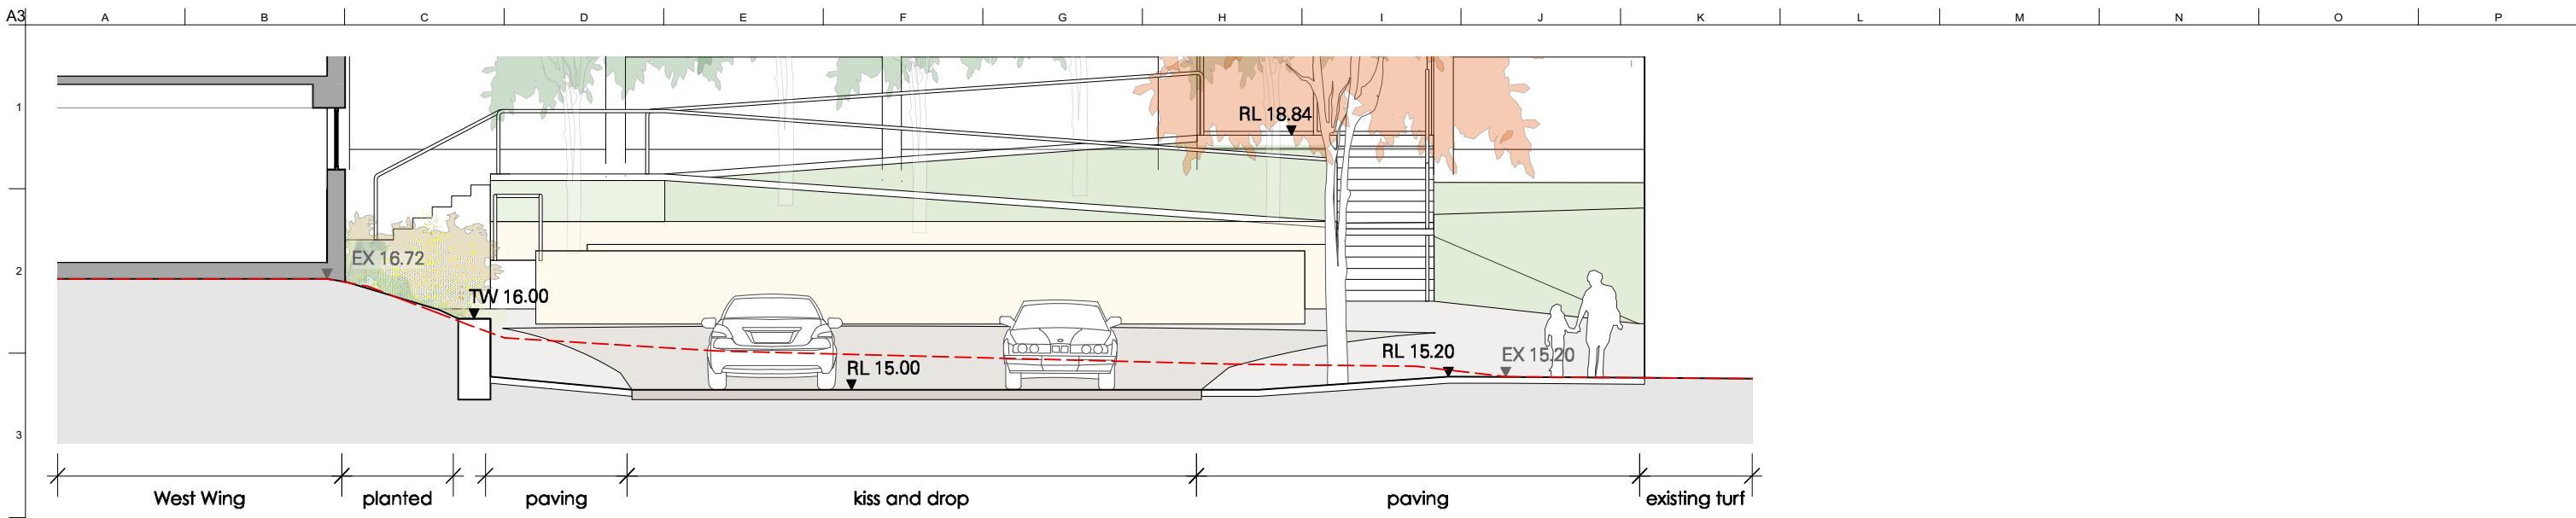

9 Detail Section
Scale: 1:100

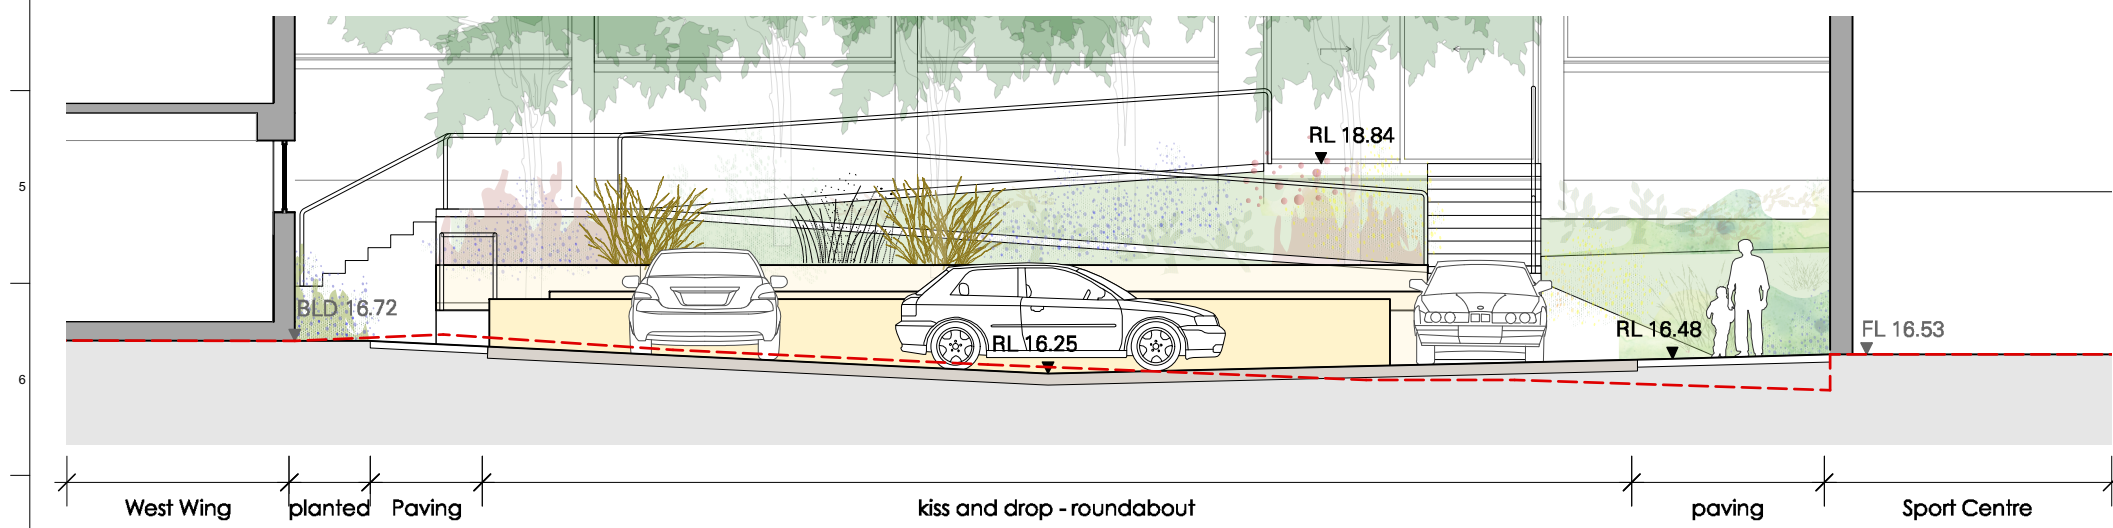


10 Detail Section
Scale: 1:100

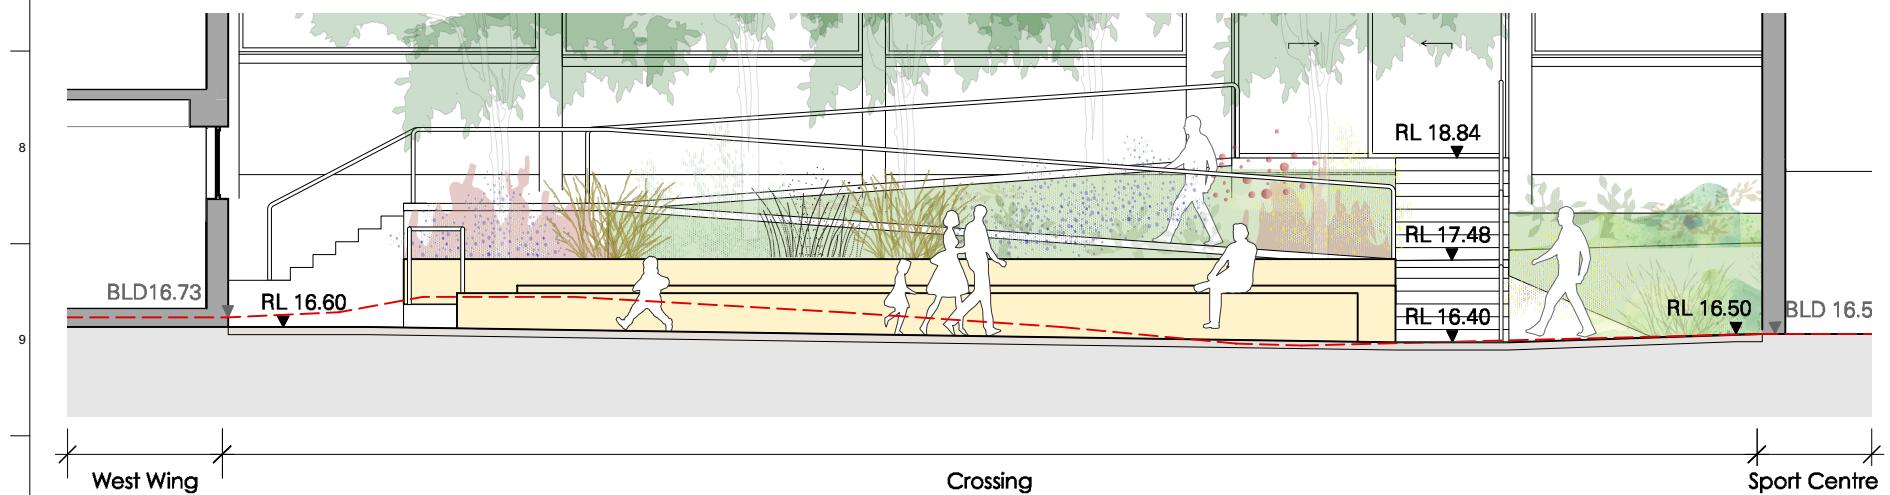


16 Detail Section
Scale: 1:100

NOT FOR CONSTRUCTION


<p>- Dimension in millimetres. - Confirm all dimensions and levels on site prior to commencing work. - Use figured dimensions only. - Do not scale. - Comply with relevant authorities requirements, the Building Code of Australia and all relevant Australian Standards when executing works described in this drawing.</p>				<p>LANDSCAPE ARCHITECT</p> <p>jane irwin landscape architecture Studio 203, Level 2, 61 Marlborough Street Sunny Hills NSW 2010 Telephone 61 2 9212 6957 Email info@jila.net.au Web www.jila.net.au</p> 		<p>CLIENT</p> <p>Neeson Murcutt Architects PTY LTD</p>		<p>PROJECT TITLE</p> <p>Pittwater House Schools - Stage 1.A 70 South Creek Road, Collaroy NSW 2097</p>		<p>DRAWING TITLE</p> <p>Detail Section - Kiss and Drop</p>	
<p>Copyright in all documents and drawings prepared by JILA and in any work executed from those documents and drawings shall remain the property of JILA or on creation vest in JILA.</p>				<p>Drafted By: AH</p>		<p>Drafting Checked: JI</p>		<p>Scale @ A3 1:100</p>			
<p>ISSUED FOR \$4.55</p>				<p>26/5/21</p>		<p>AH</p>		<p>Job No 190601</p>			
<p>Issue Description</p>				<p>Date</p>		<p>By</p>		<p>Drawing Status \$4.55 Application</p>			
<p></p>				<p></p>		<p></p>		<p>Drawing No L-DA-507</p>			
<p></p>				<p></p>		<p></p>		<p>Issue A</p>			

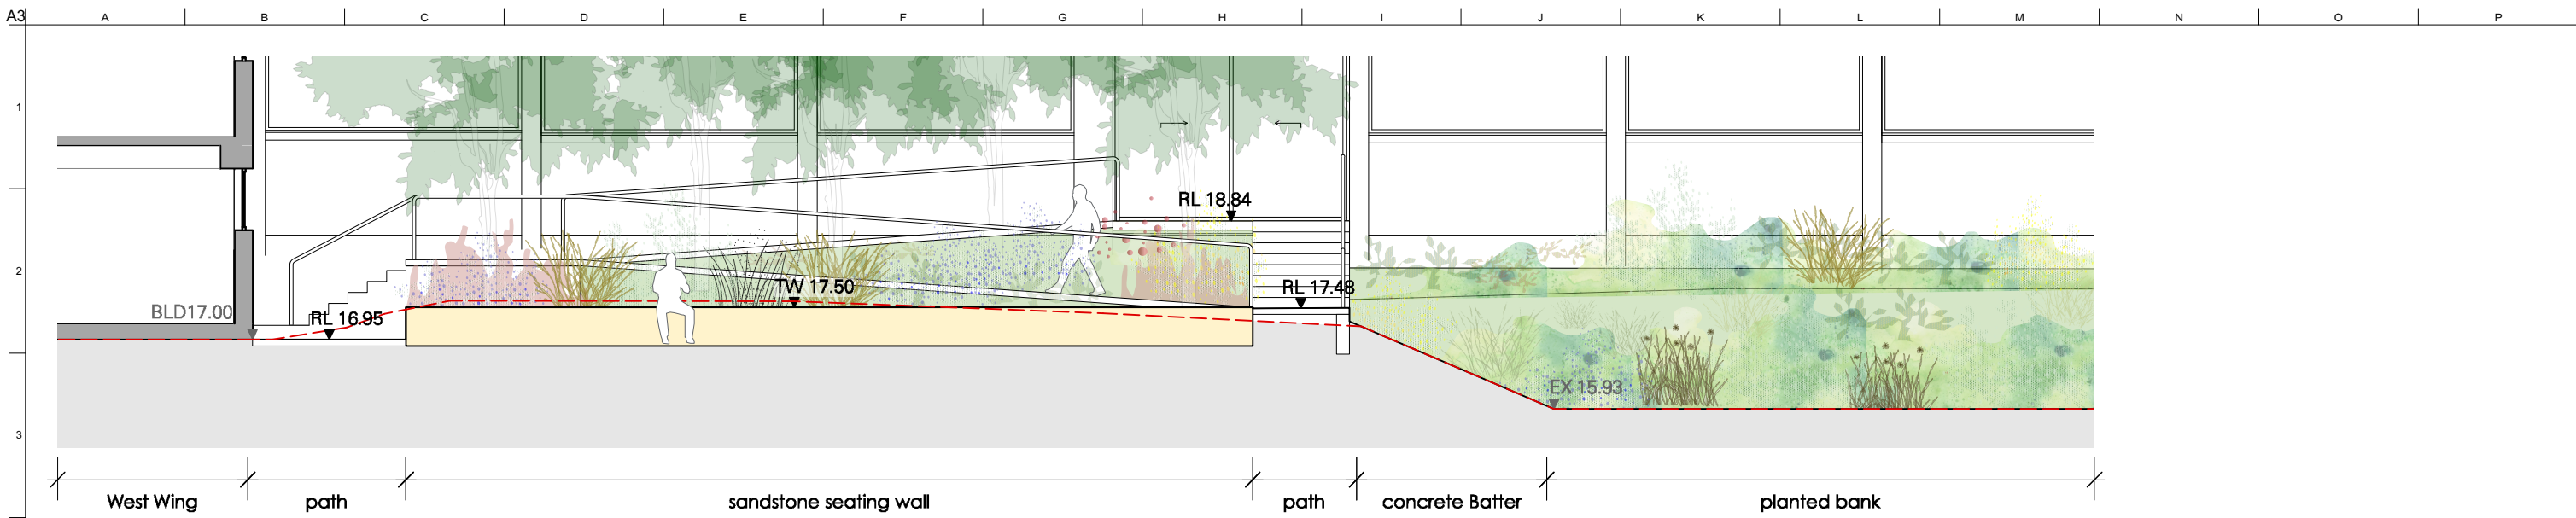

17 Detail Landscape
Scale: 1:100

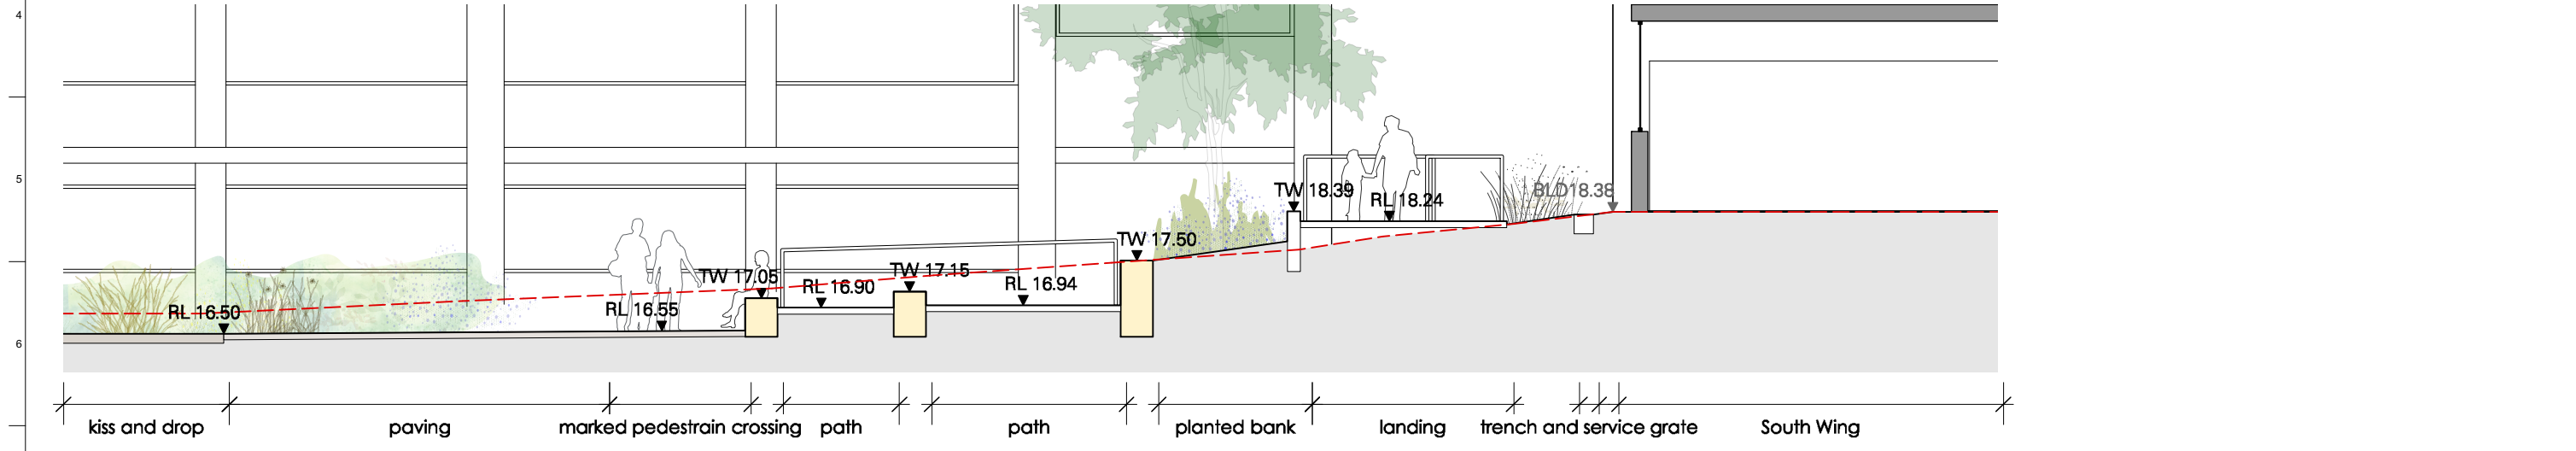

18 Detail Section
Scale: 1:100

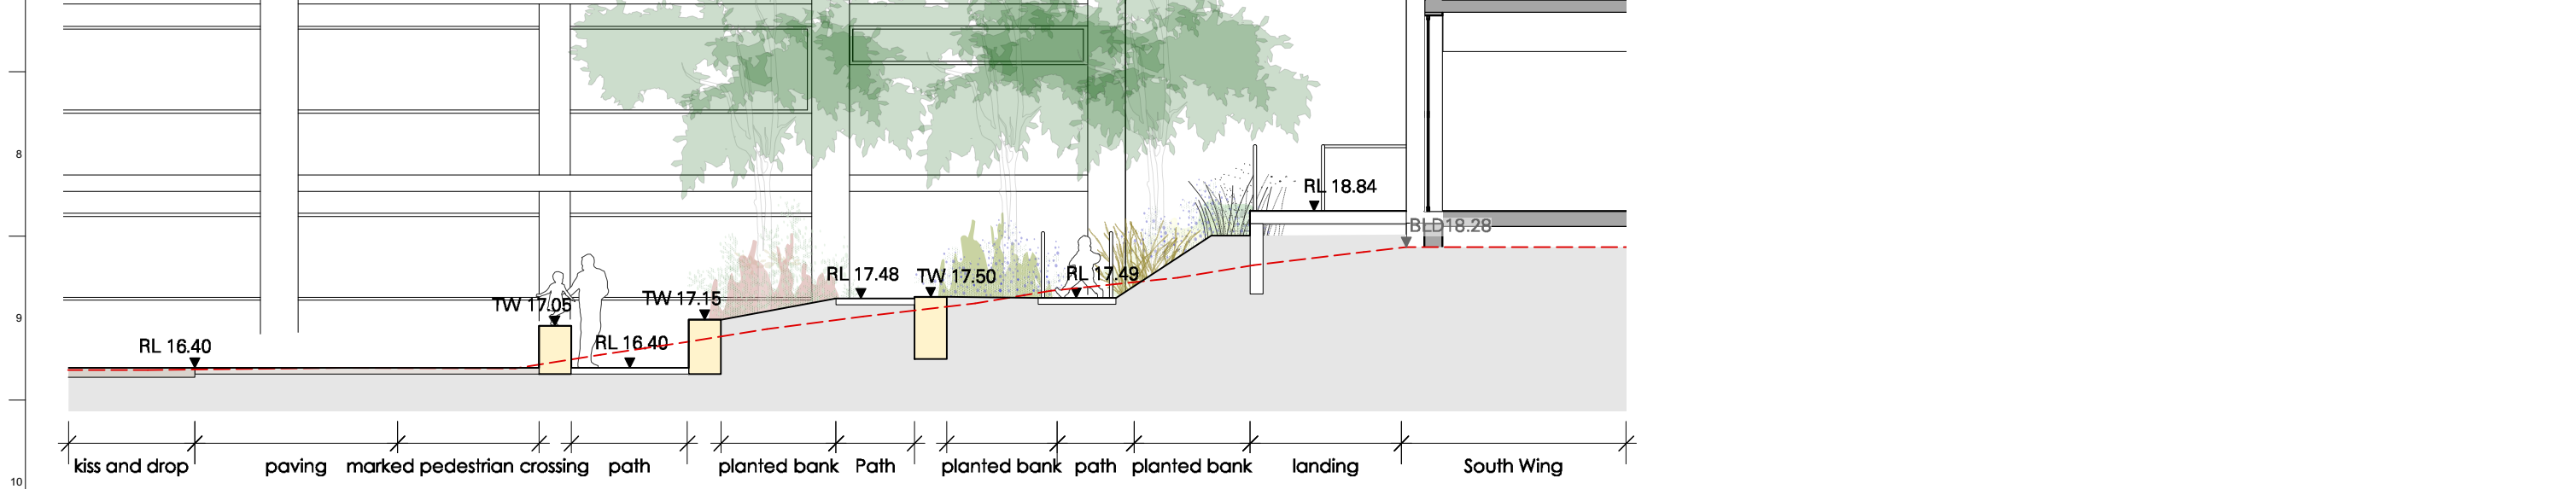

19 Detail Section
Scale: 1:100

<ul style="list-style-type: none"> - Dimension in millimetres. - Confirm all dimensions and levels on site prior to commencing work. - Use figured dimensions only. - Do not scale. - Comply with relevant authorities requirements, the Building Code of Australia and all relevant Australian Standards when executing works described in this drawing. 				<p>LANDSCAPE ARCHITECT</p> <p>jane irwin landscape architecture</p> <p>Studio 203, Level 2, 61 Marlborough Street Sunny Hills NSW 2010 Telephone 61 2 9212 6957 Email info@jila.net.au Web www.jila.net.au</p> 		<p>CLIENT</p> <p>Neeson Murcutt Architects PTY LTD</p>		<p>PROJECT TITLE</p> <p>Pittwater House Schools - Stage 1.A</p> <p>70 South Creek Road, Collaroy NSW 2097</p>		<p>NOT FOR CONSTRUCTION</p> <p>DRAWING TITLE</p> <p>Detail Section - Kiss and Drop</p> <p>Scale @ A3 1:100</p> <p>Job No 190601 Drawing Status \$4.55 Application</p> <p>Drawing No L-DA-508 Issue A</p>	
A	ISSUED FOR \$4.55	26/5/21	AH	Copyright in all documents and drawings prepared by JILA and in any work executed from those documents and drawings shall remain the property of JILA or on creation vest in JILA.							
Issue	Description	Date	By								