





ROCK 1 ROCK 2

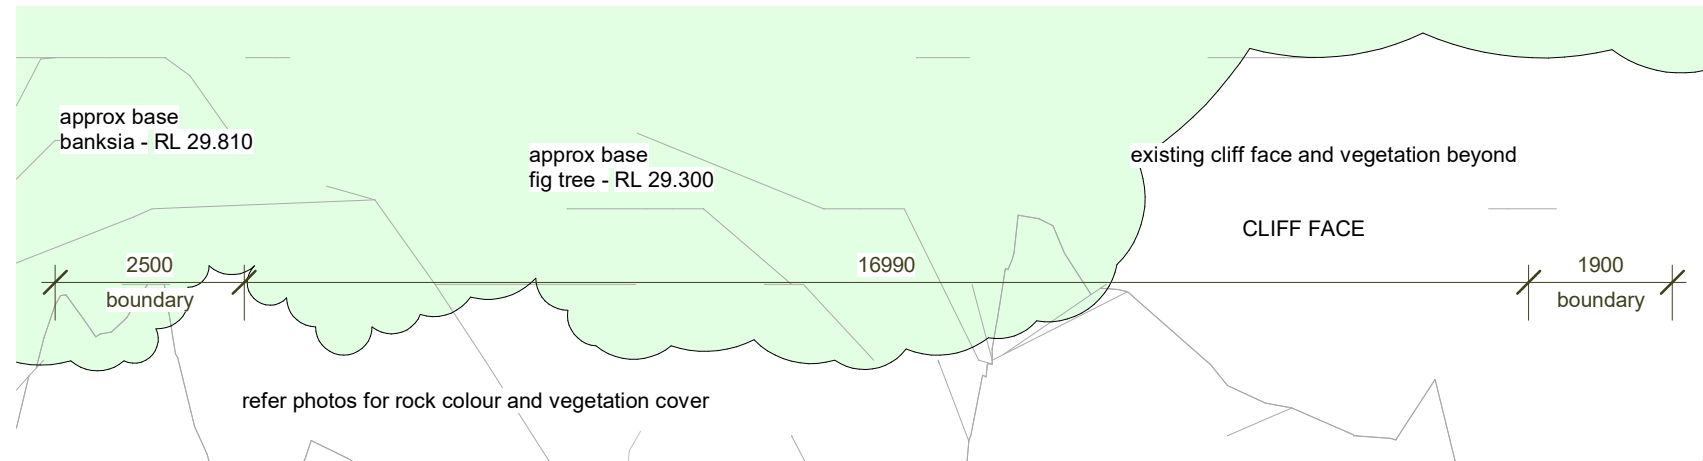

CLIFF FACE

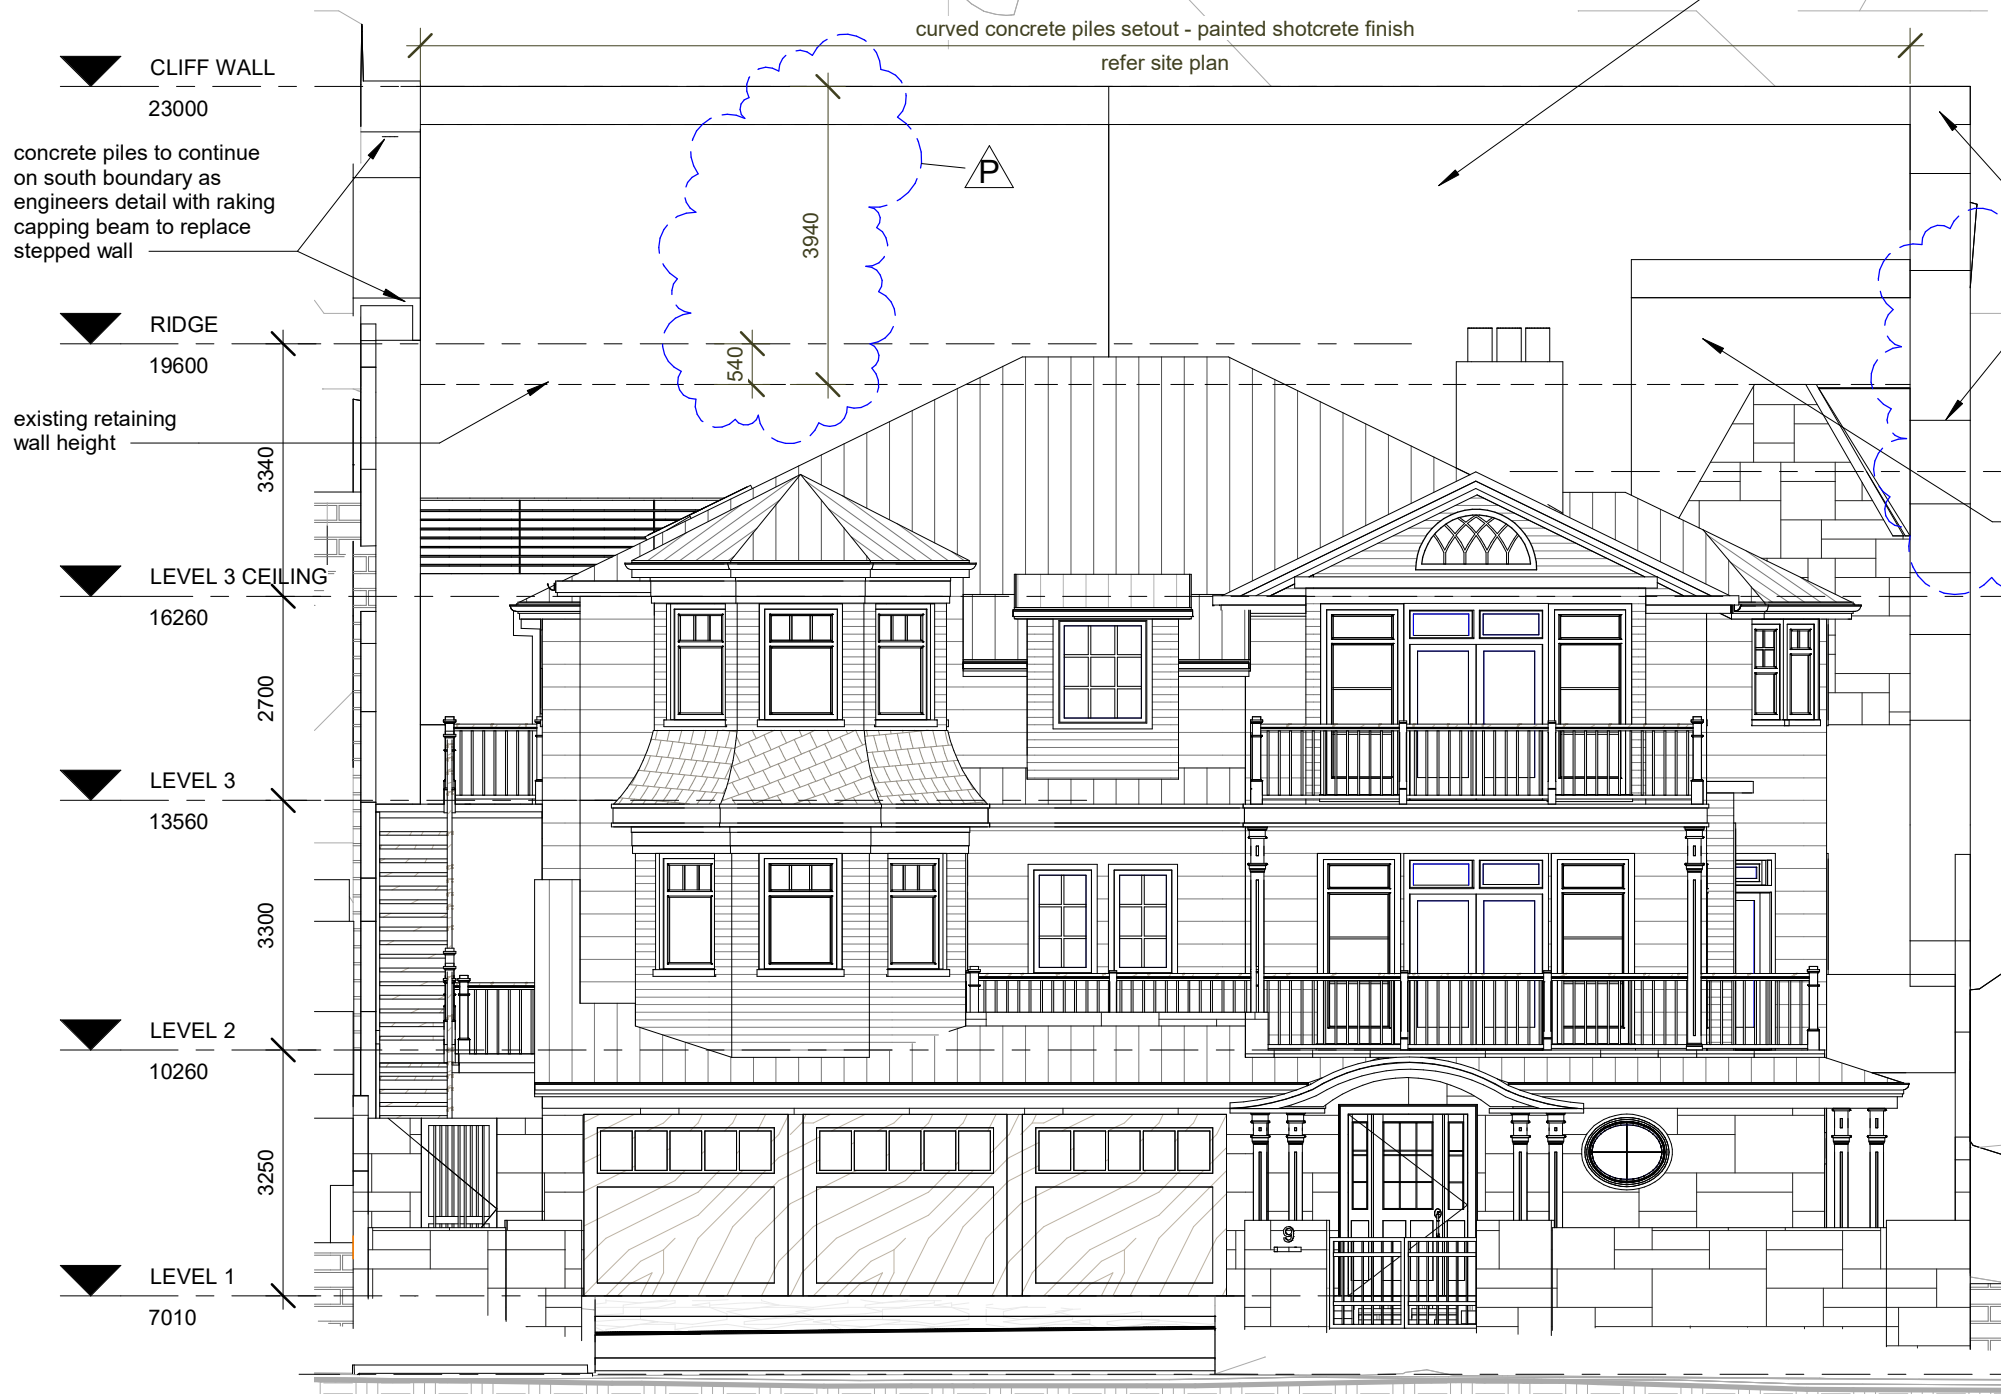

 northern beaches council

THIS PLAN IS TO BE READ IN CONJUNCTION WITH THE CONDITIONS OF DEVELOPMENT CONSENT

MOD2021/0198

1 S4.55 EAST ELEVATION
1 : 100

ROAD
5970
REVISION

 northern beaches council

THIS PLAN IS TO BE READ IN CONJUNCTION WITH THE CONDITIONS OF DEVELOPMENT CONSENT

MOD2021/0198





Note:
actual rock overhang
refer photos

raise top of west retaining wall
to support existing rock above
as geotech report

new fence to continue to
existing rock face between
properties on boundary line
- confirm on site

confirm extent of concrete piles
and capping beam to southern
boundary with engineers detail

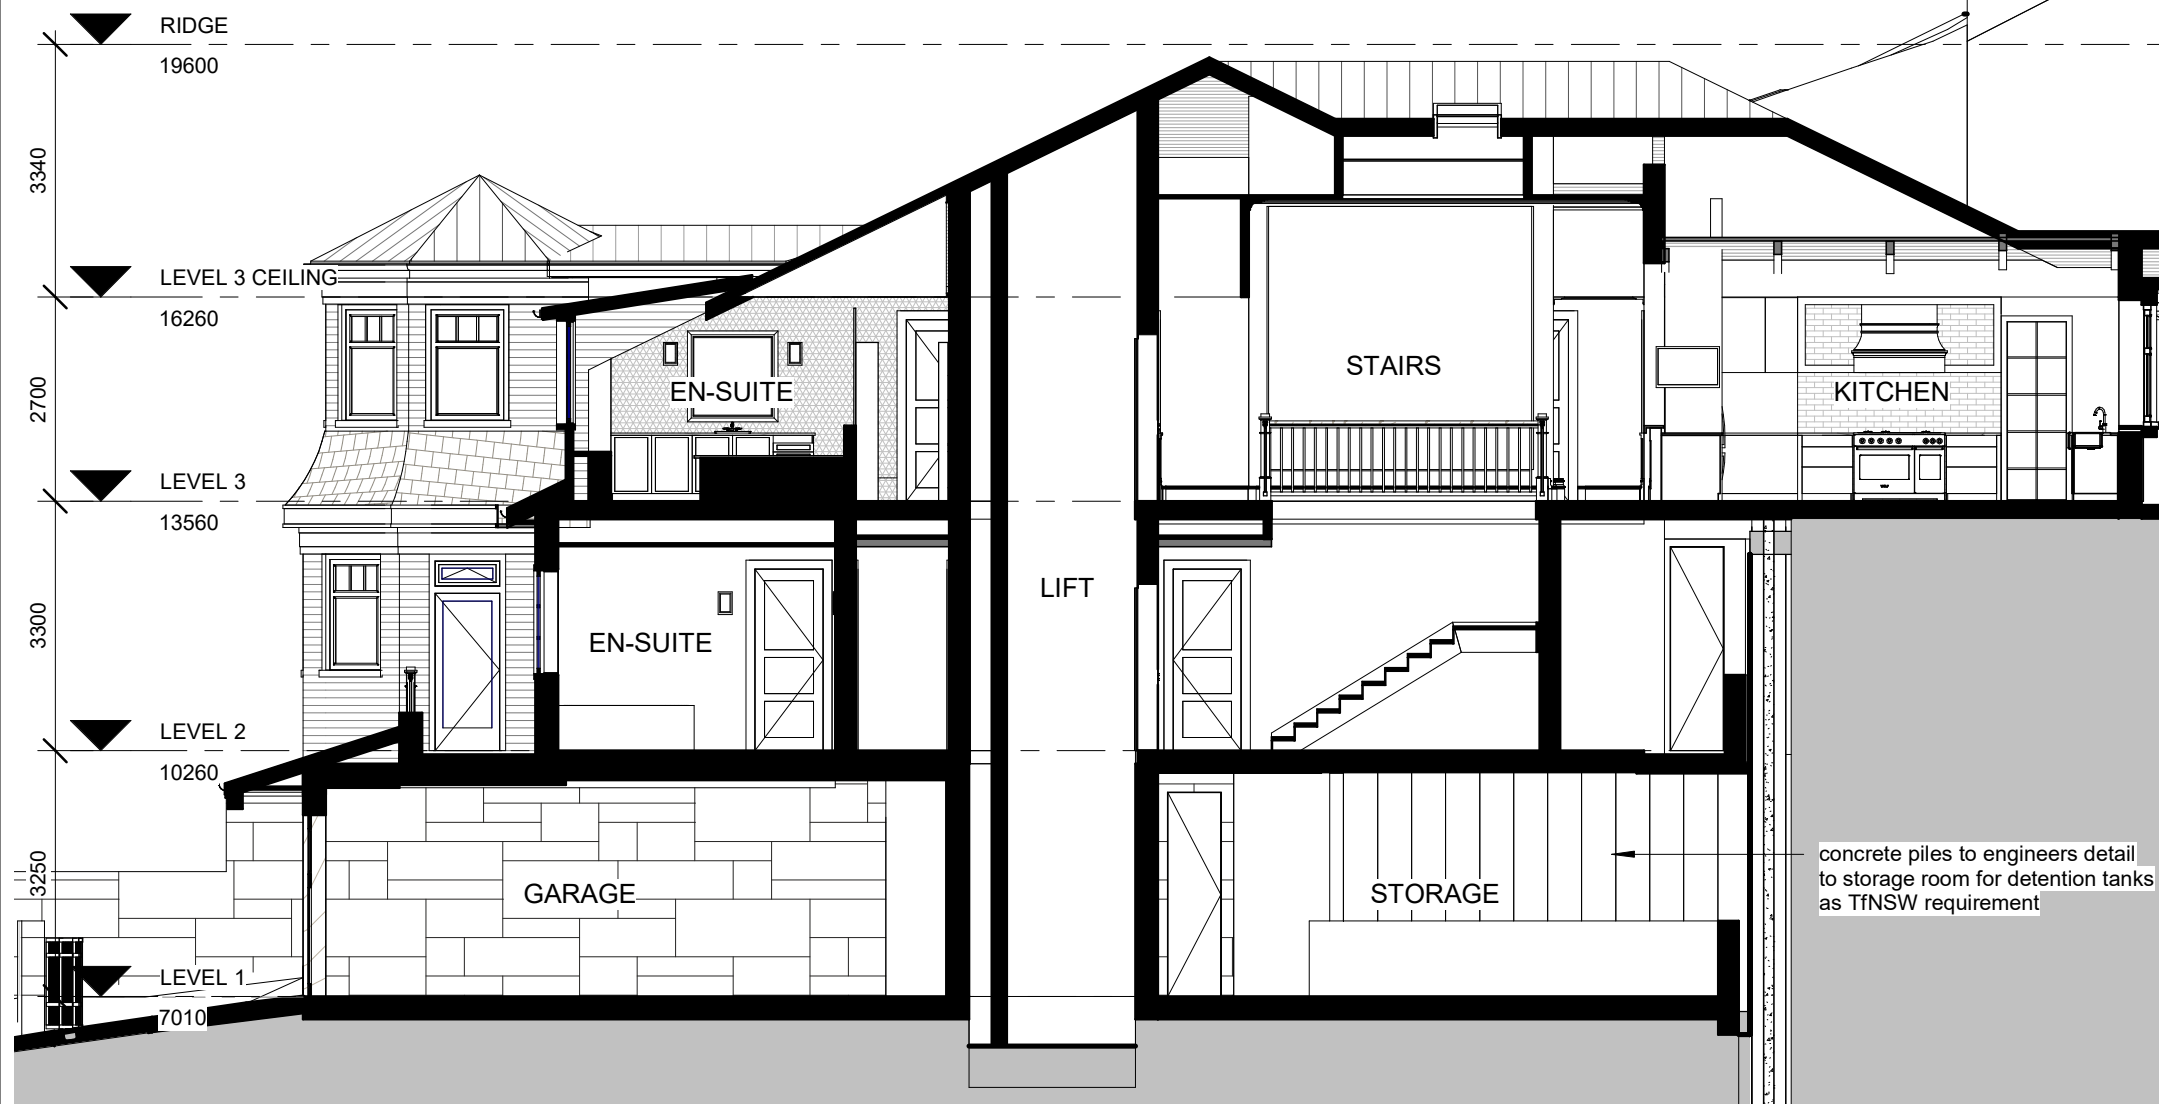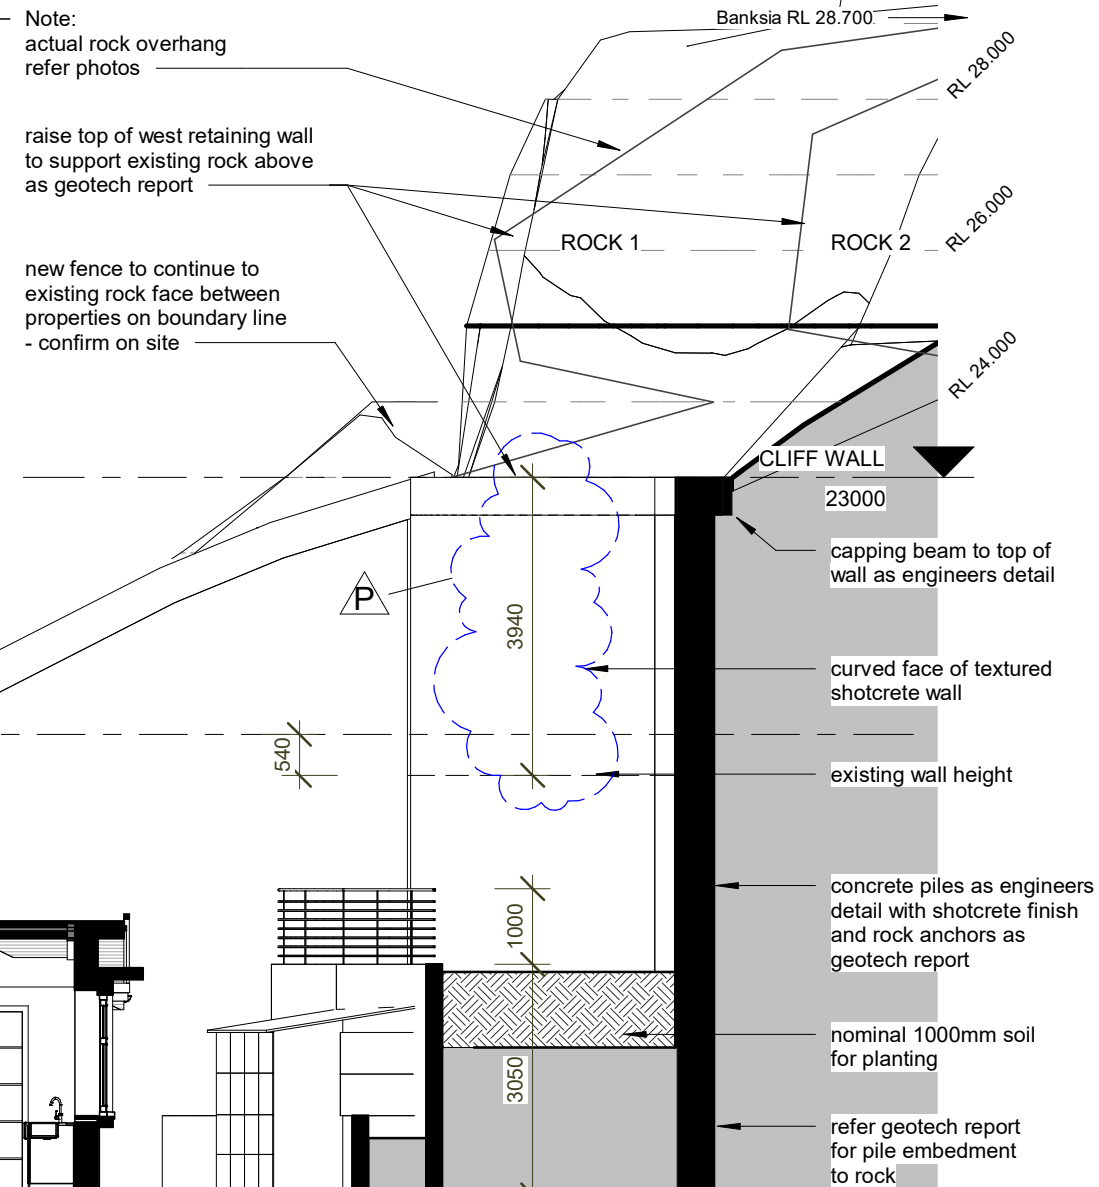


1 Section 1 - SOUTH AND WEST RETAINING WALL
1 : 100



EXISTING ROCK FACE

approx RL 23.000

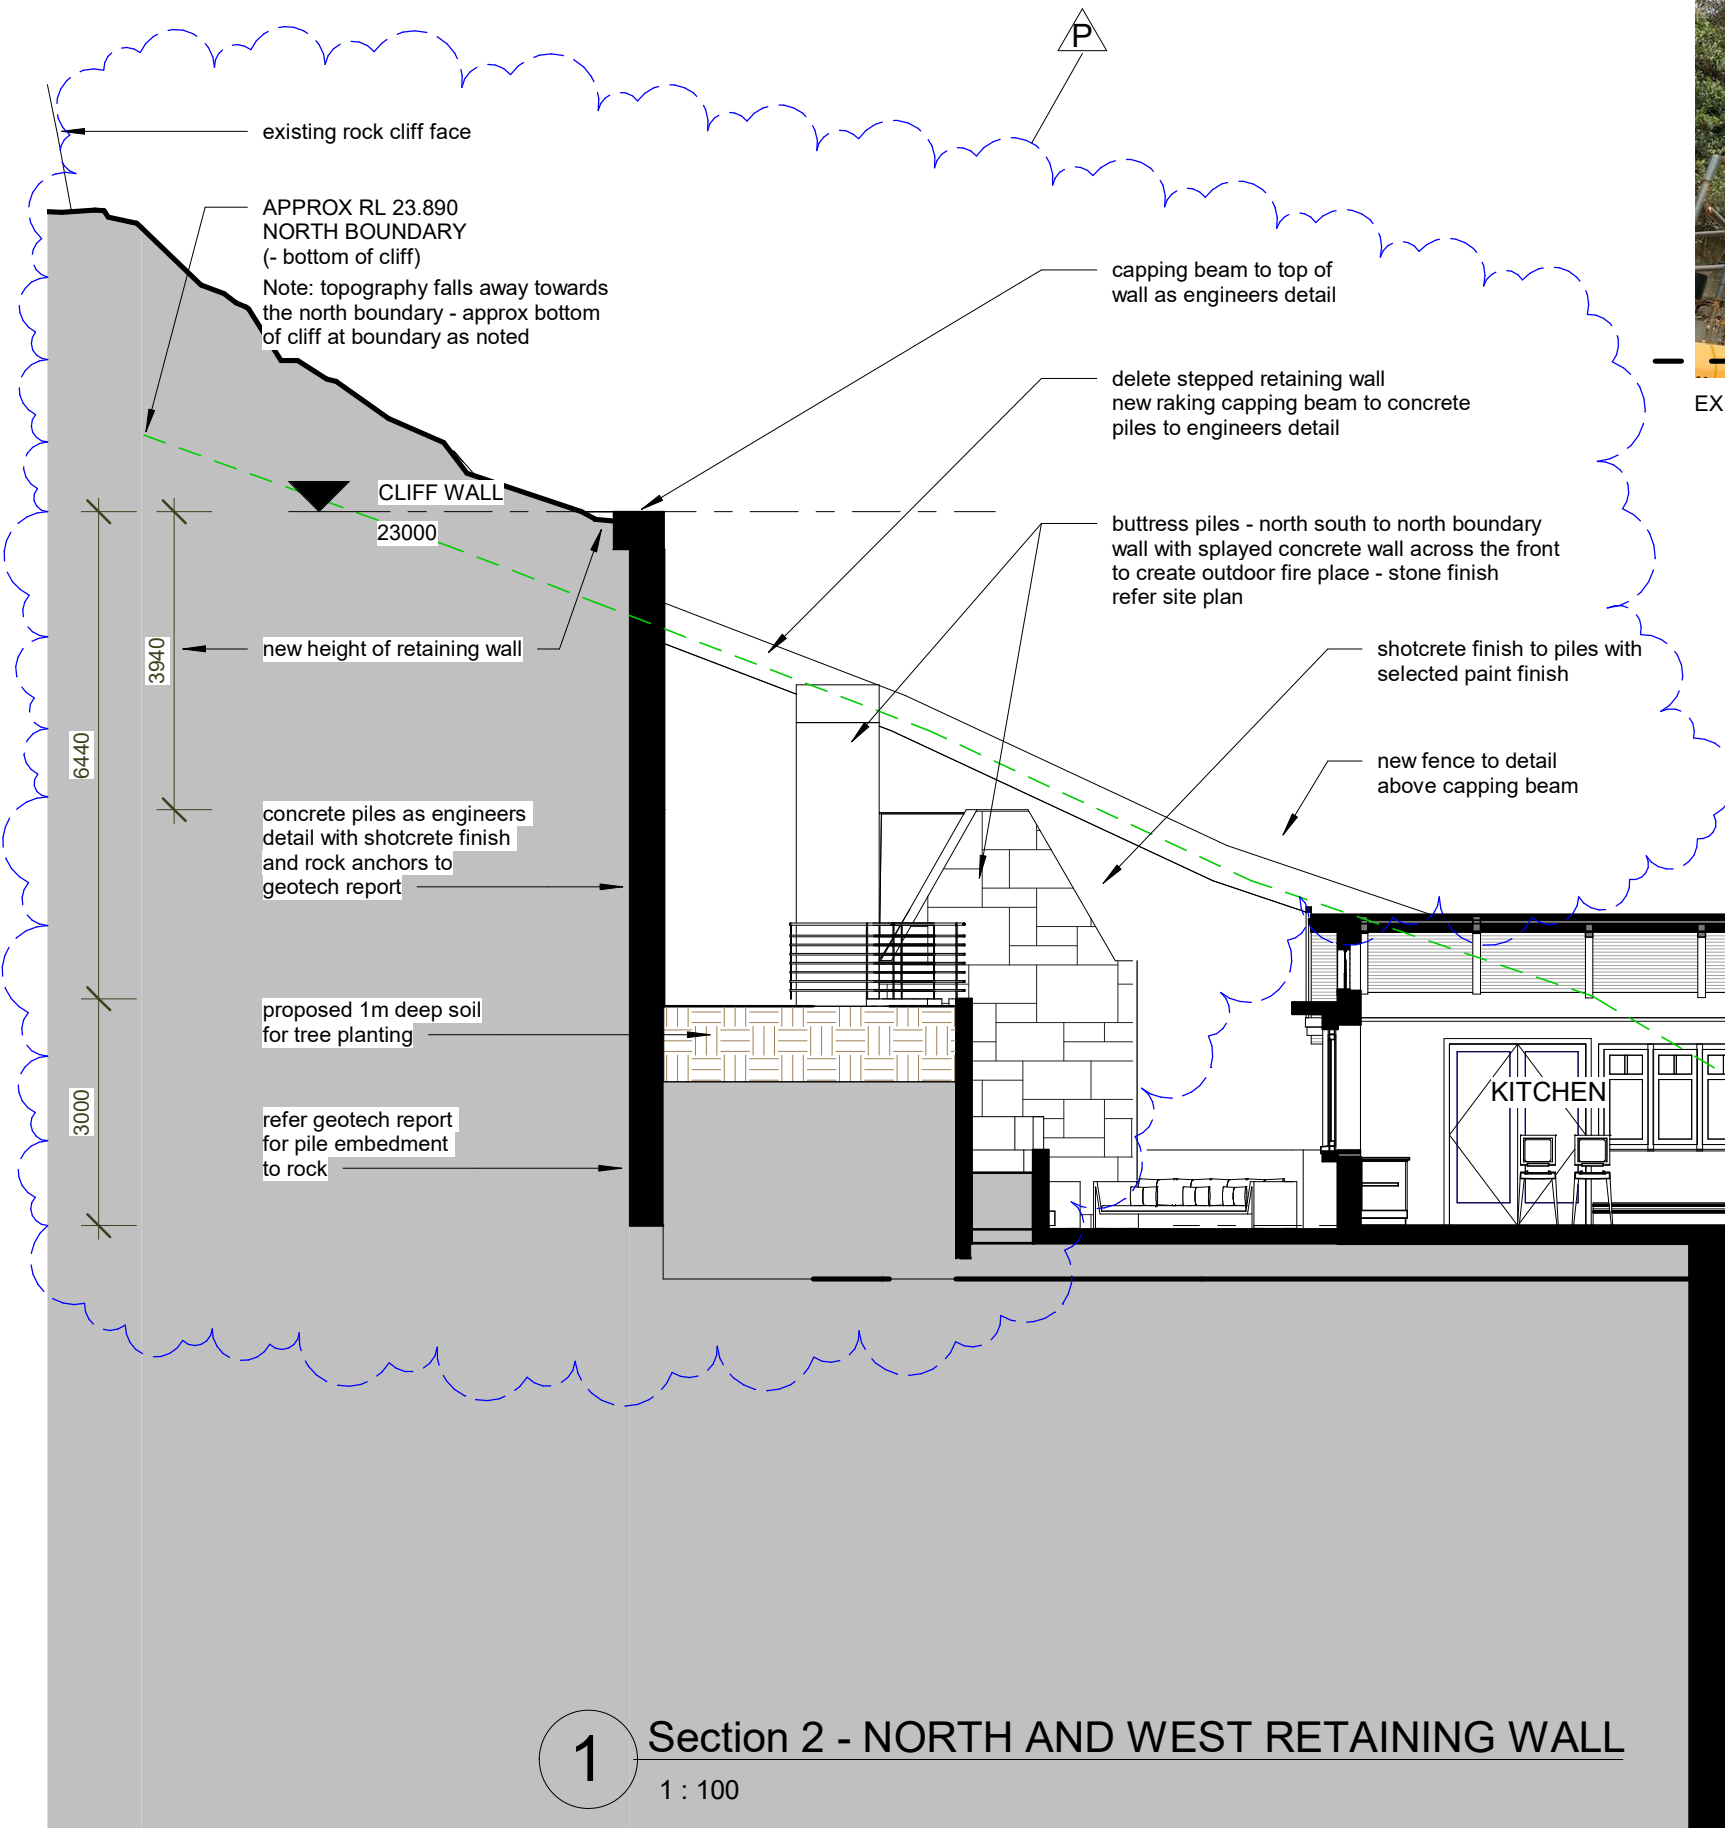

1 Section 2 - NORTH AND WEST RETAINING WALL
1 : 100

