



DRIVEWAY & SWEEP PATH PLANS
PROPOSED DWELLING
Lot 6, 10 MOLONG STREET, NORTH CURL CURL
DP 224946

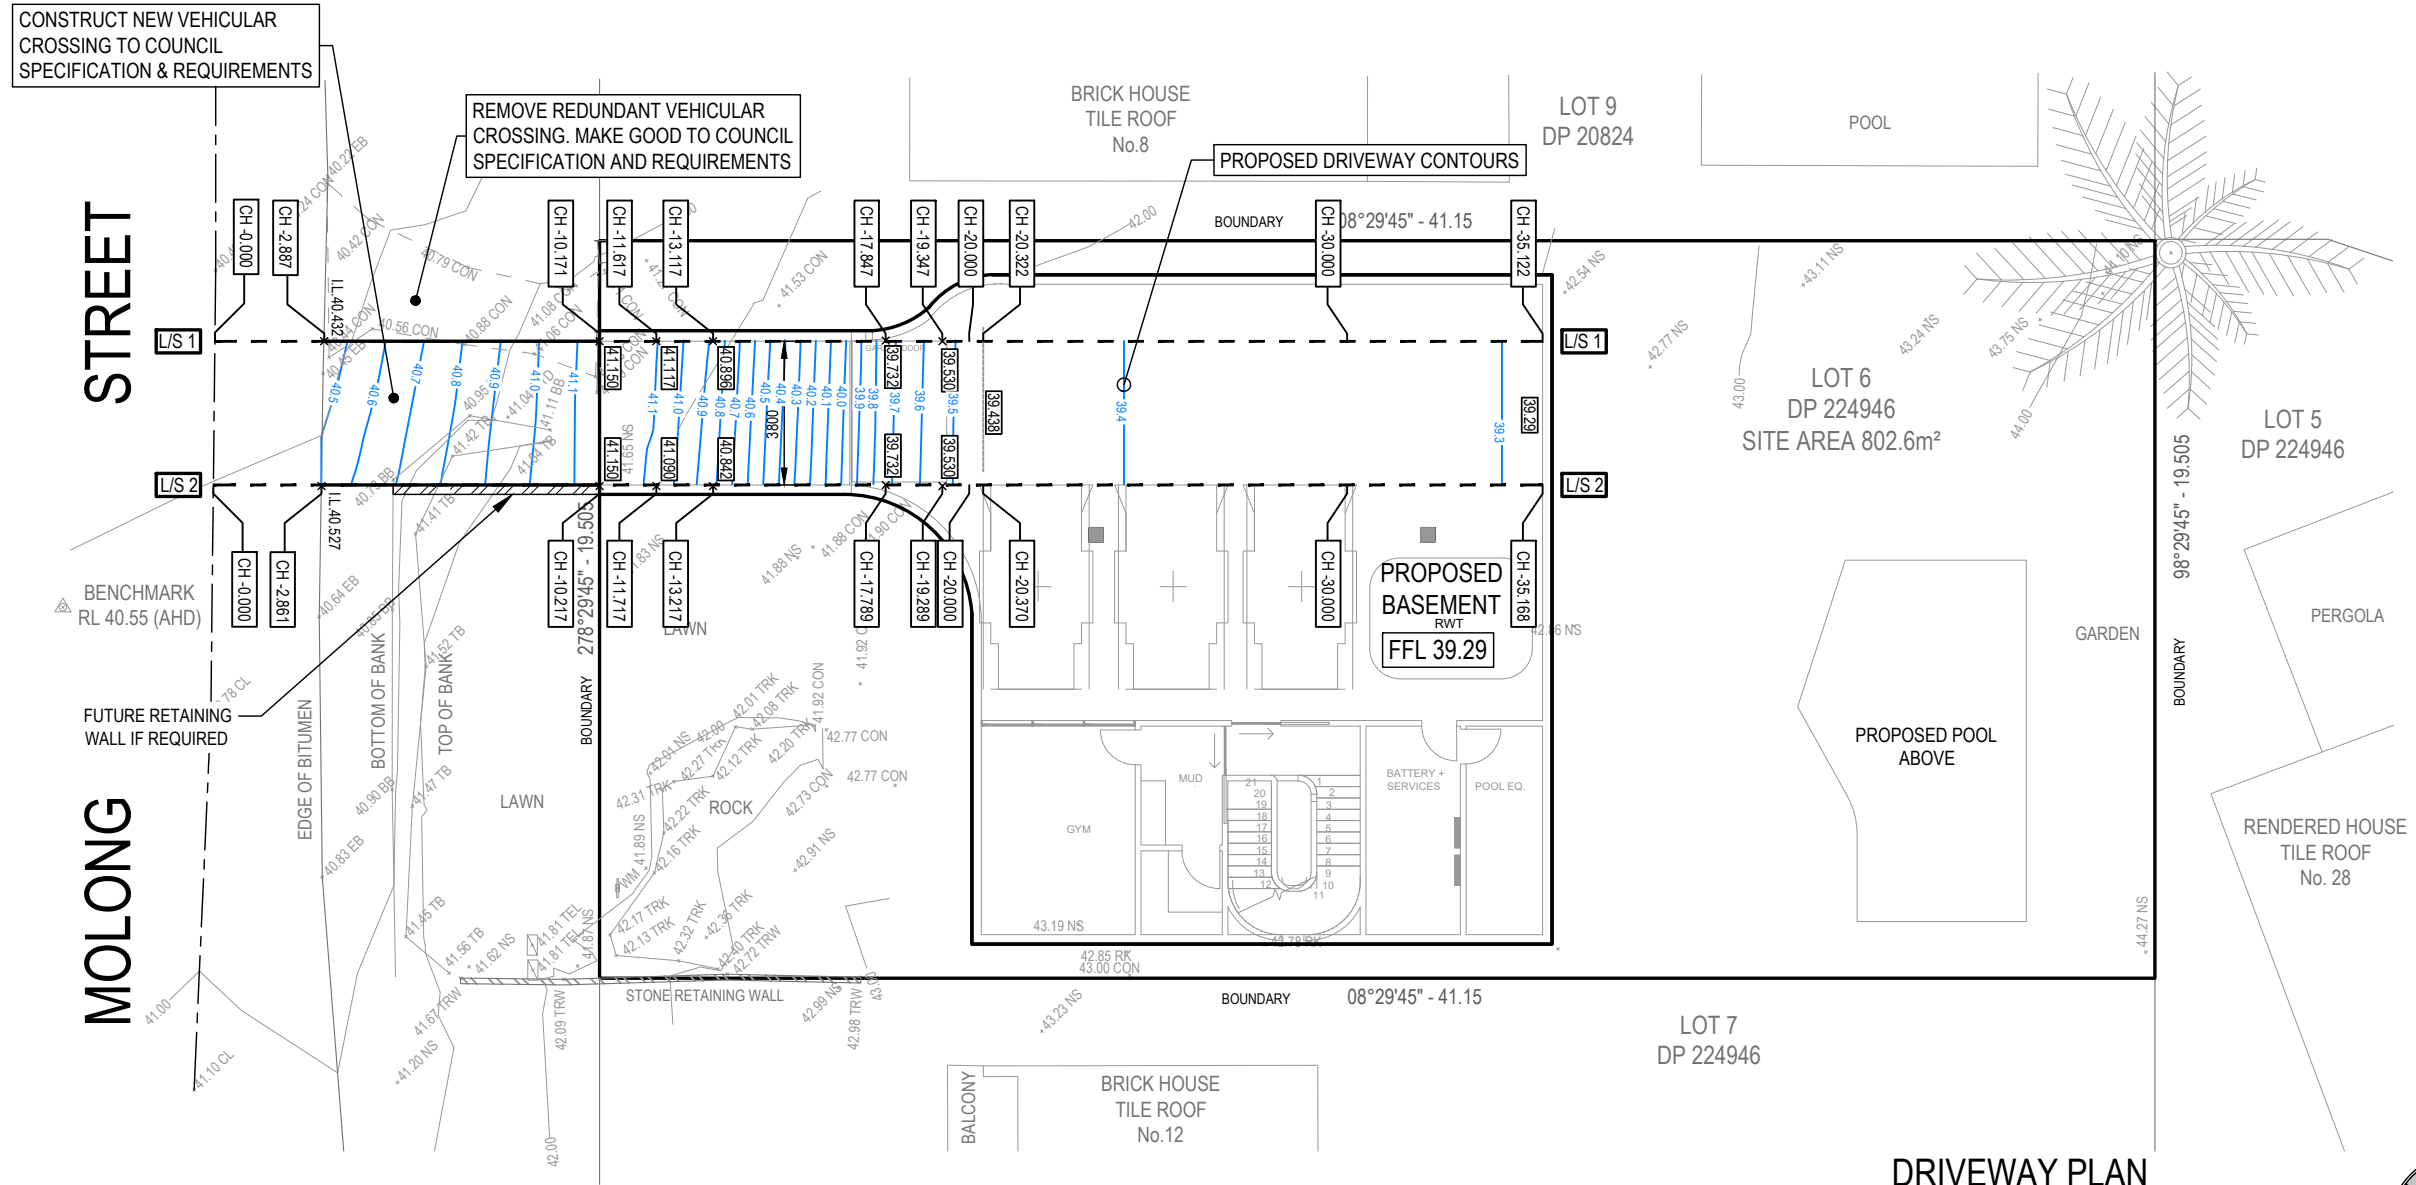

DRIVEWAY PLAN
1:200 - A3

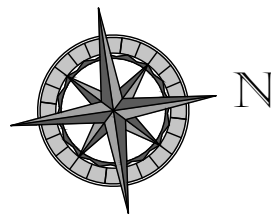



QUANTUM ENGINEERS
Suite 1A, Level 2, 2 Rowe Street,
EASTWOOD NSW 2122
02 9807 7800
admin@quantumengineers.com.au
quantumengineers.com.au

APPROVED BY
ROBERT ELTOBBAGI
BE(CIVIL) MIEAust CPEng
NER (1052208) RPEQ (25464)
APEC Engineer IntPE(Aus)




CLIENT	AMY WILD
ARCHITECT	CM-STUDIO

DRAWING TITLE	DETAILS, NOTES & LEGEND
PROPOSED DWELLING	Lot 6, 10 MOLONG STREET, NORTH CURL CURL


REVISION	DRAWN	DESCRIPTION	DATE
A	JL	ISSUED FOR DA	18.05.2021
B	JL	UPDATED TO B85 VEHICLE	31.05.2021

DESIGNED BY	No. IN SET
JL	4
SCALE - SIZE	REVISION
-	B
JOB NUMBER	DRAWING No.
210113	D1

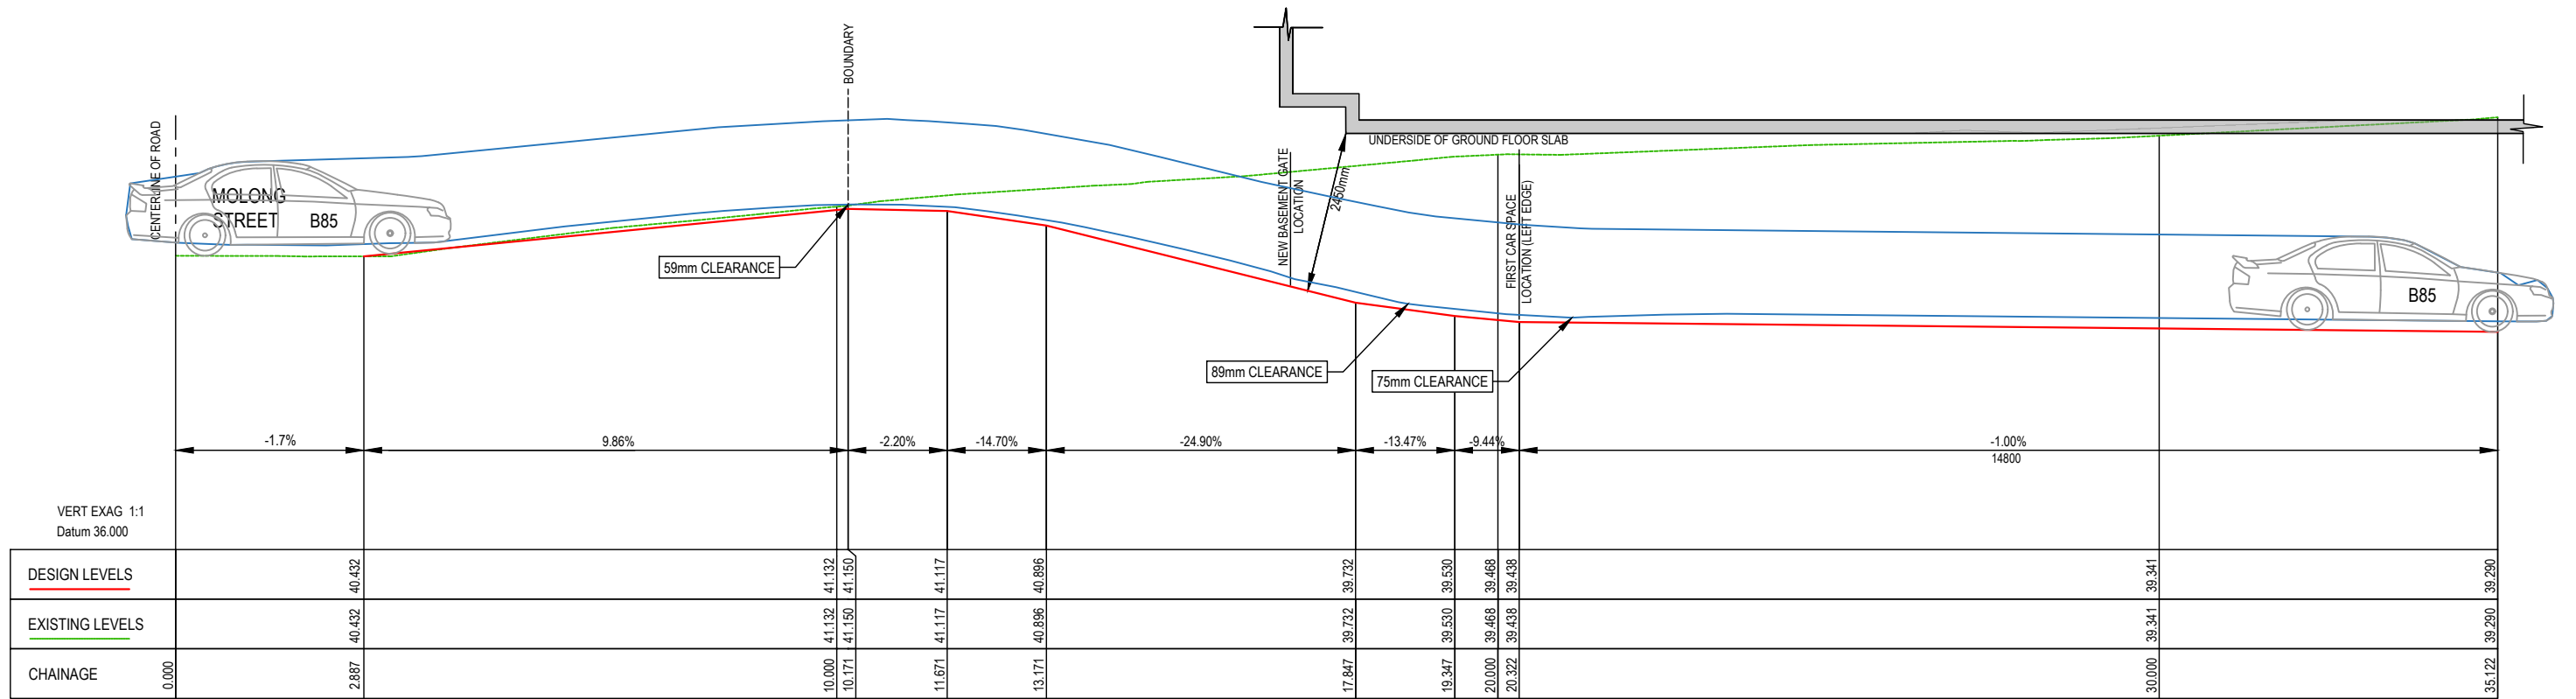

LONGITUDINAL DRIVEWAY SECTION - LS/1

HORIZONTAL 1:100
VERTICAL 1:100

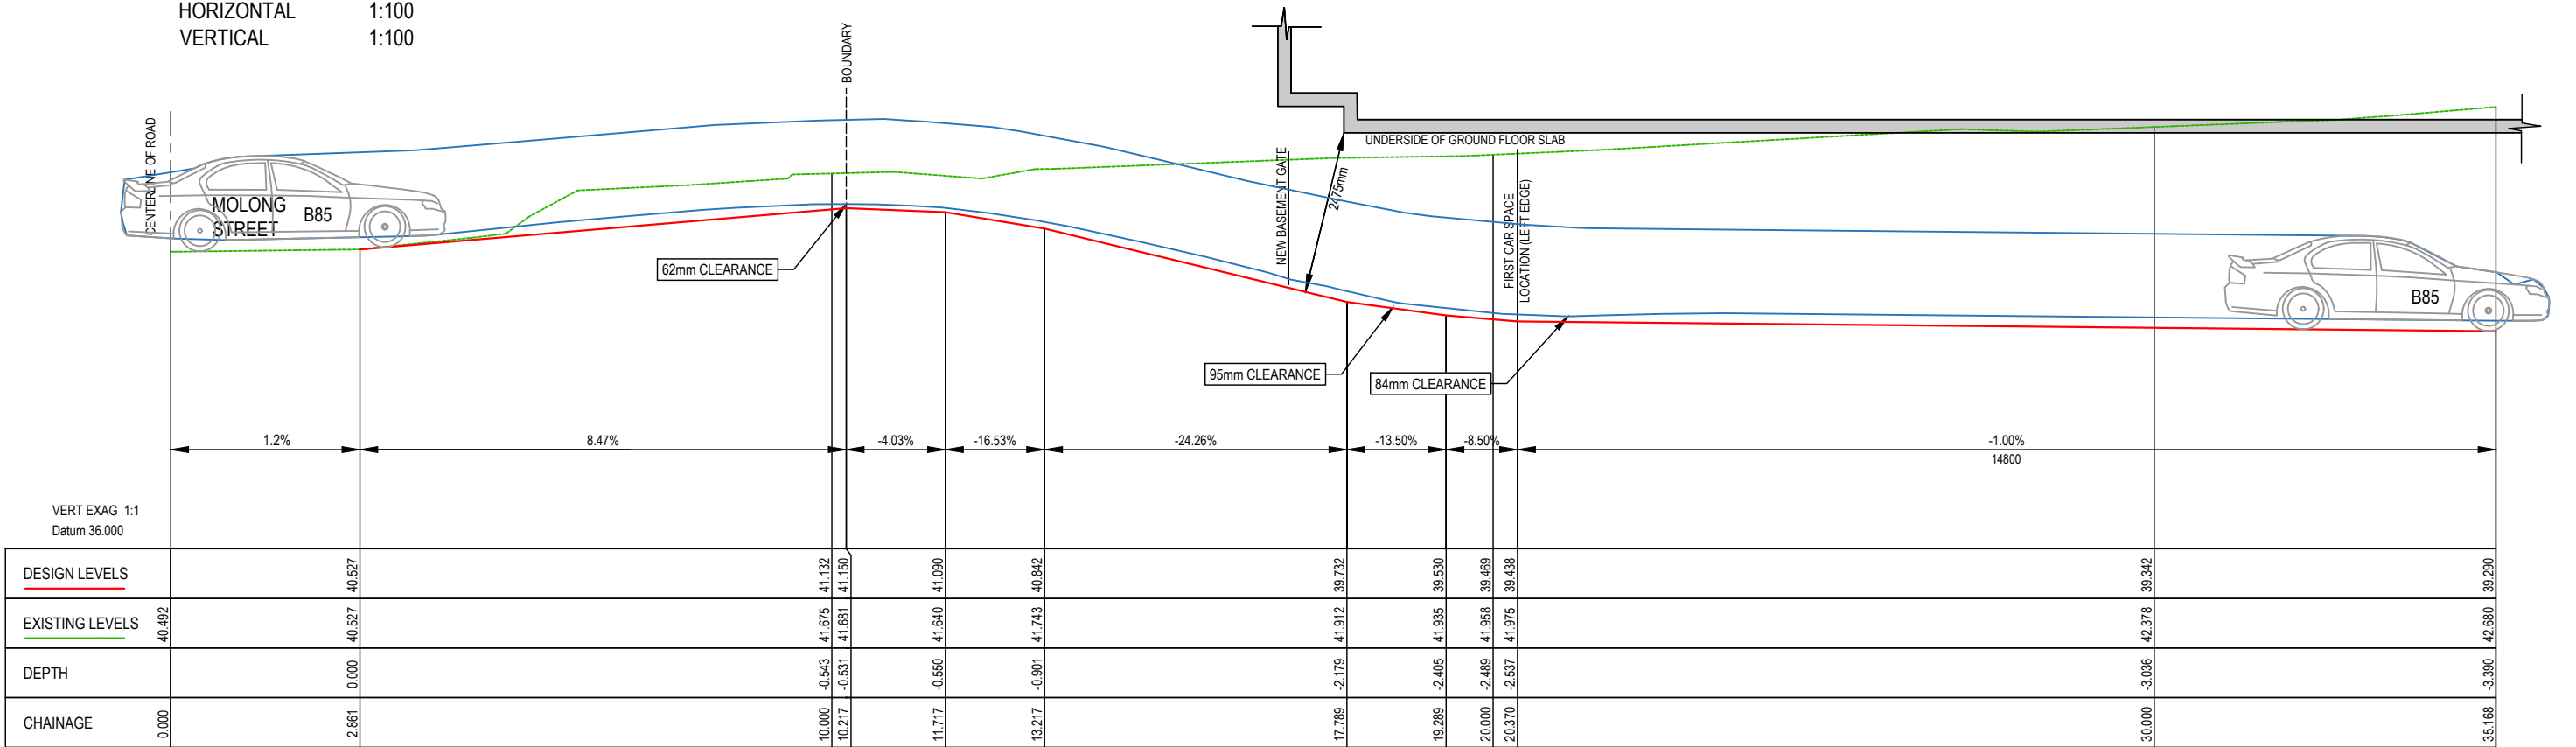

LONGITUDINAL DRIVEWAY SECTION - LS/2

HORIZONTAL 1:100
VERTICAL 1:100



QUANTUM ENGINEERS
Suite 1A, Level 2, 2 Rowe Street,
EASTWOOD NSW 2122
02 9807 7800
admin@quantumengineers.com.au
quantumengineers.com.au


APPROVED BY
ROBERT ELTOBBAGI
BE(CIVIL) MIEAust CPEng
NER (1052208) RPEQ (25464)
APEC Engineer IntPE(Aus)

CLIENT
AMY WILD
ARCHITECT
CM-STUDIO

DRAWING TITLE
LONGITUDINAL DRIVEWAY SECTION - LS/1 & 2
PROPOSED DWELLING
Lot 6, 10 MOLONG STREET,
NORTH CURL CURL

REVISION	DRAWN	DESCRIPTION	DATE
A	JL	ISSUED FOR DA	18.05.2021
B	JL	UPDATED TO B85 VEHICLE	31.05.2021

DESIGNED BY	No. IN SET
JL	4
SCALE - SIZE	REVISION
1:100 - A3	B
JOB NUMBER	DRAWING No.
210113	D2

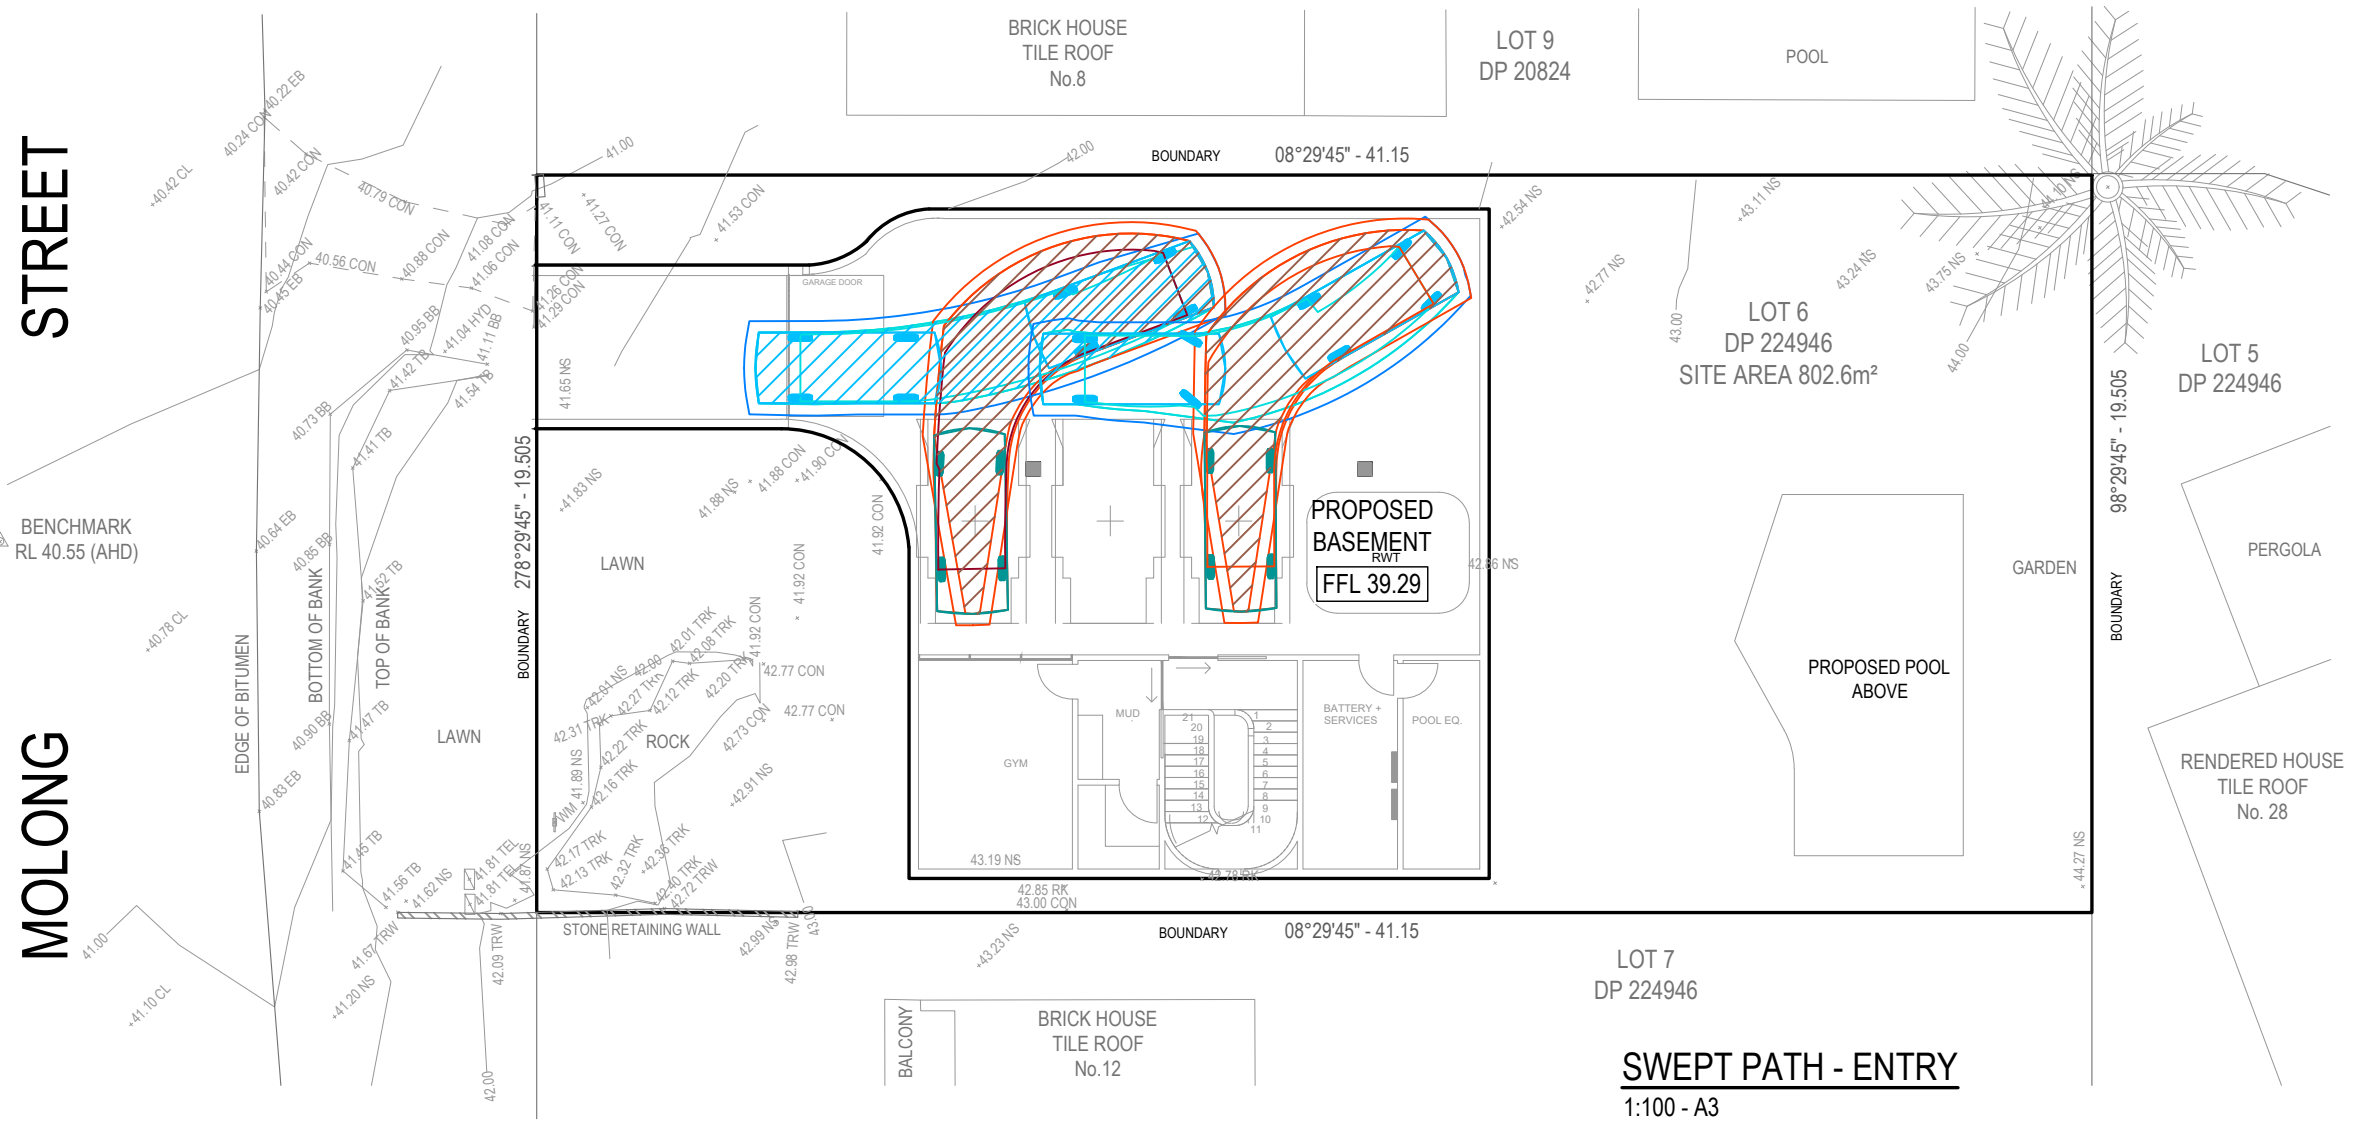



1:100 - A3



PROPOSED DWELLING

Lot 6, 10 MOLONG STREET,
NORTH CURL CURL

REVISION	DRAWN	DESCRIPTION	DATE	DESIGNED BY	No. IN SET
A	JL	ISSUED FOR DA	18.05.2021	JL	4
B	JL	UPDATED TO B85 VEHICLE	31.05.2021	SCALE - SIZE	REVISION
				1:100 - A3	B
				JOB NUMBER	DRAWING No.
				210113	D3

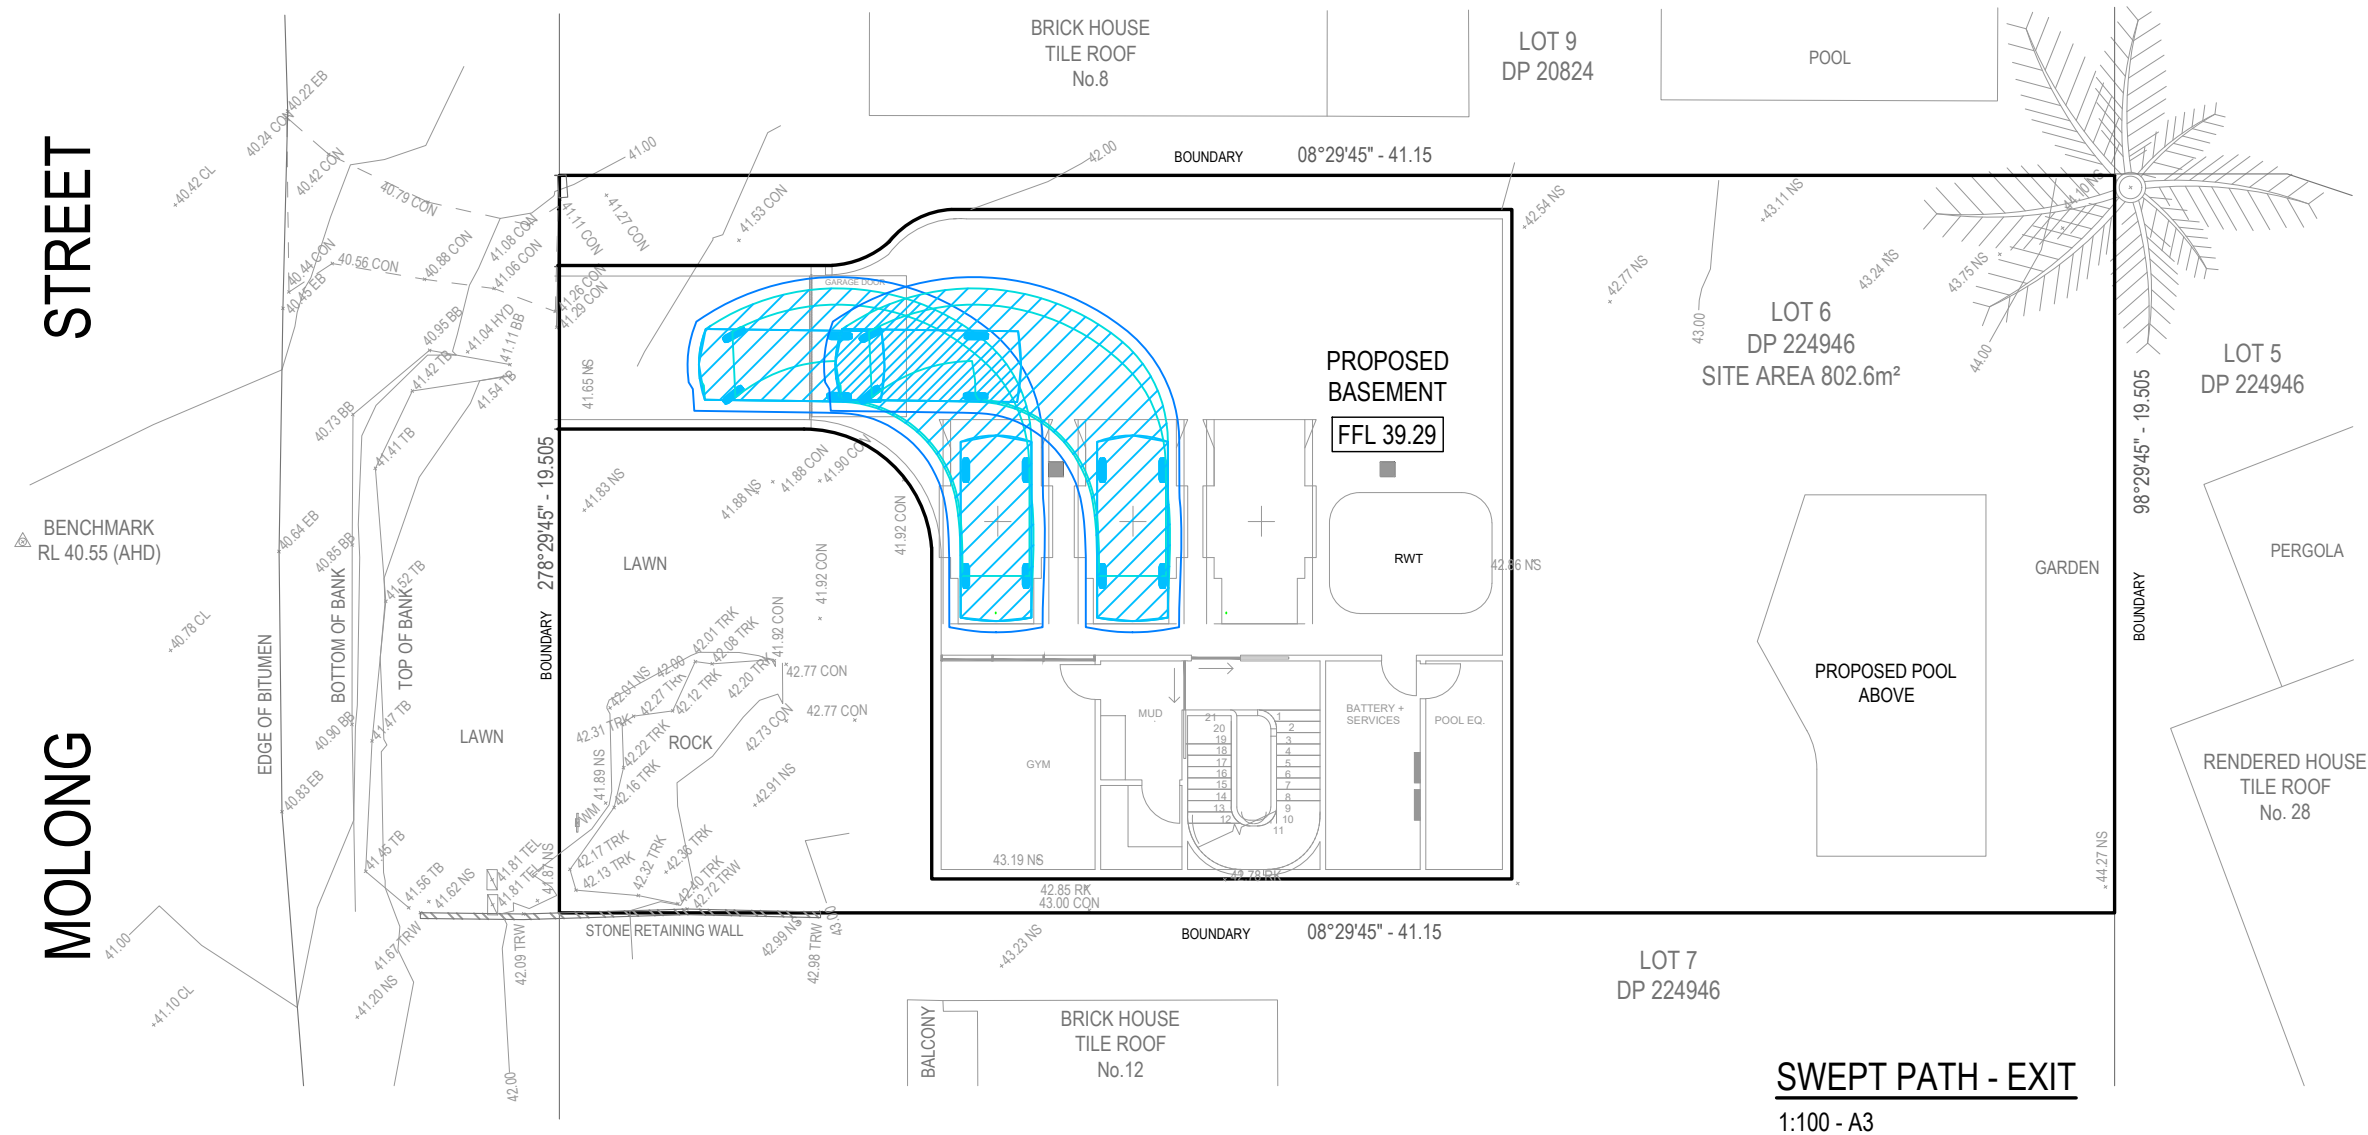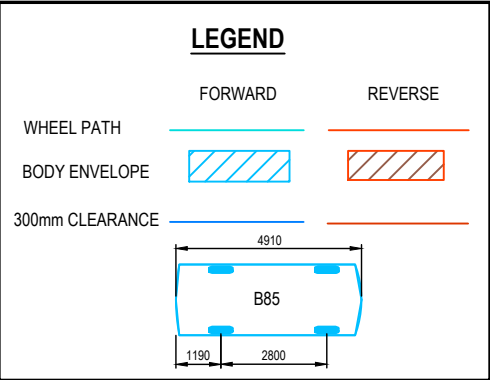

SWEPT PATH - EXIT
1:100 - A3



QUANTUM ENGINEERS
Suite 1A, Level 2, 2 Rowe Street,
EASTWOOD NSW 2122
02 9807 7800
admin@quantumengineers.com.au
quantumengineers.com.au

APPROVED BY
ROBERT ELTOBBAGI
BE(CIVIL) MIEAust CPEng
NER (1052208) RPEQ (25464)
APEC Engineer InIPE(Aus)


CLIENT
AMY WILD
ARCHITECT
CM-STUDIO

DRAWING TITLE
SWEPT PATH - EXIT
PROPOSED DWELLING
Lot 6, 10 MOLONG STREET,
NORTH CURL CURL

REVISION	DRAWN	DESCRIPTION	DATE
A	JL	ISSUED FOR DA	18.05.2021
B	JL	UPDATED TO B85 VEHICLE	31.05.2021

DESIGNED BY	No. IN SET
JL	4
SCALE - SIZE	REVISION
1:100 - A3	B
JOB NUMBER	DRAWING No.
210113	D4