
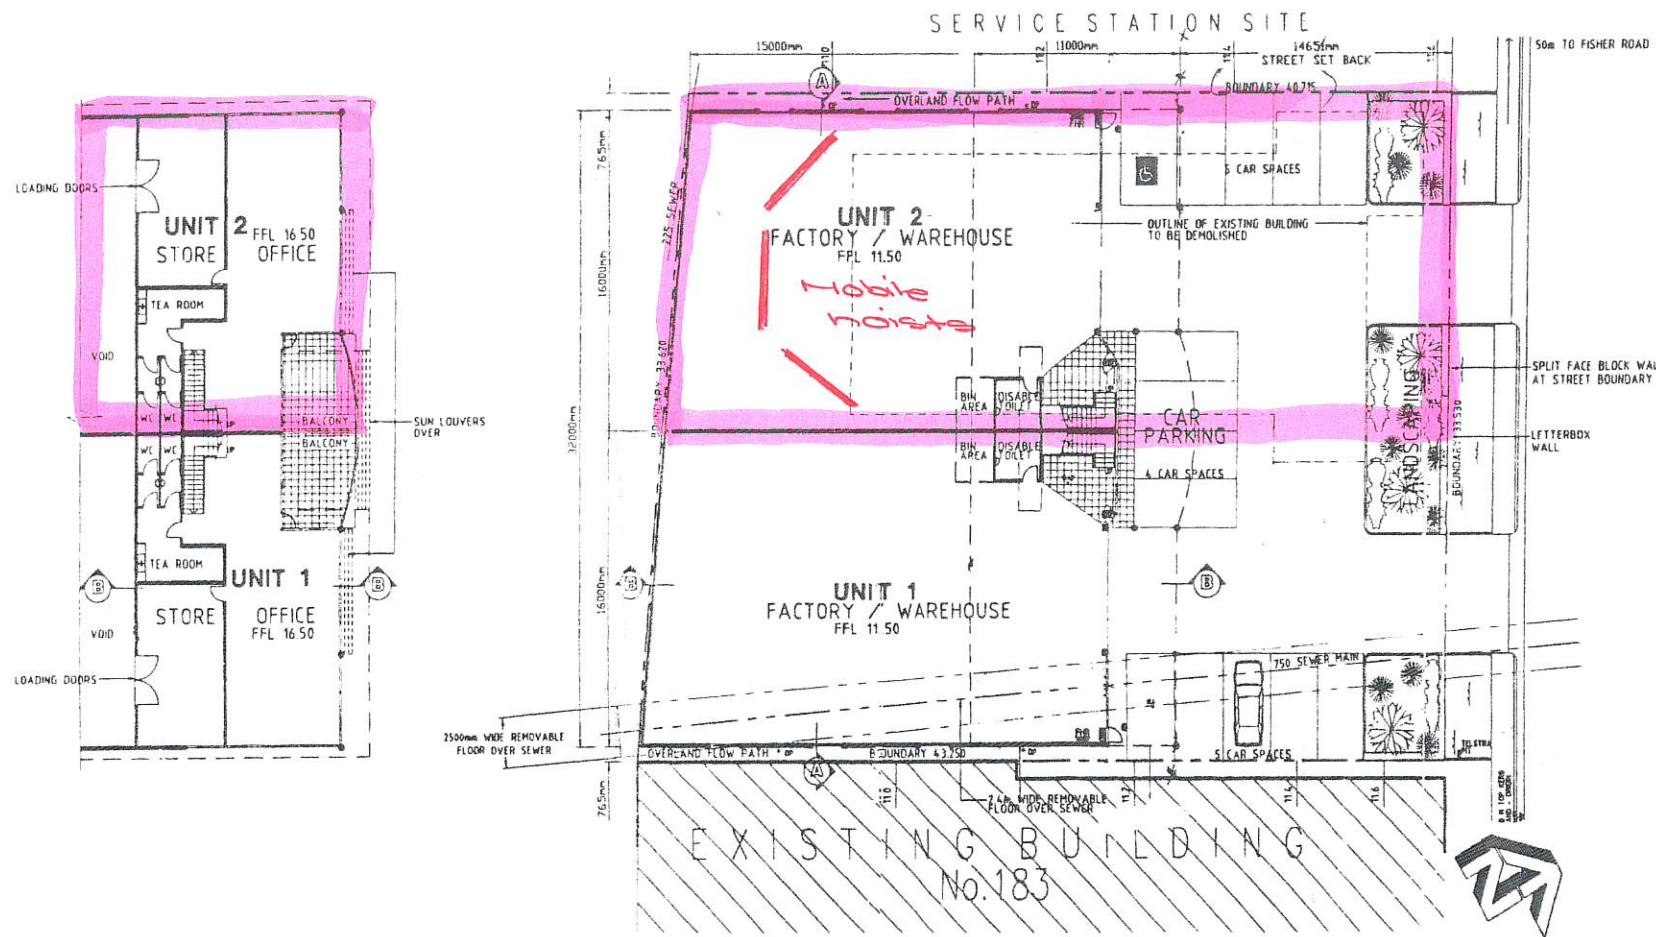
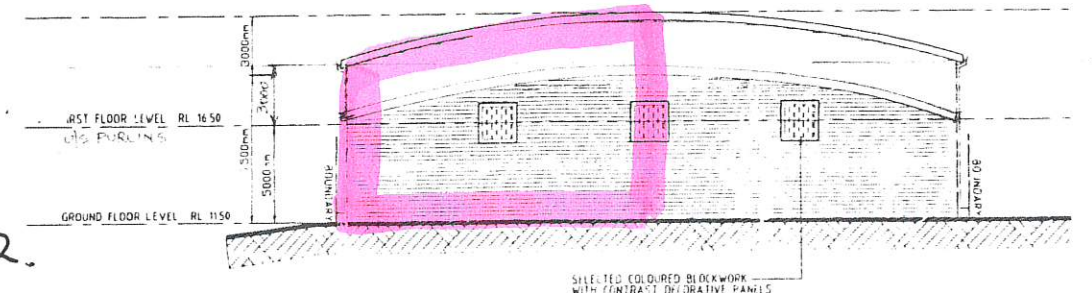
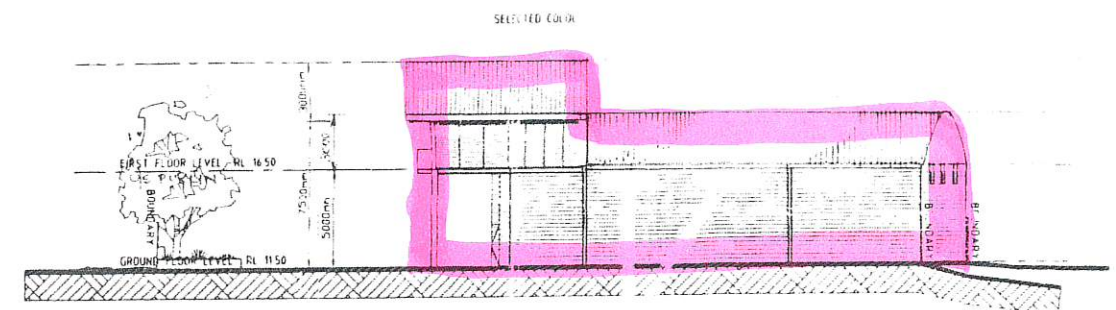
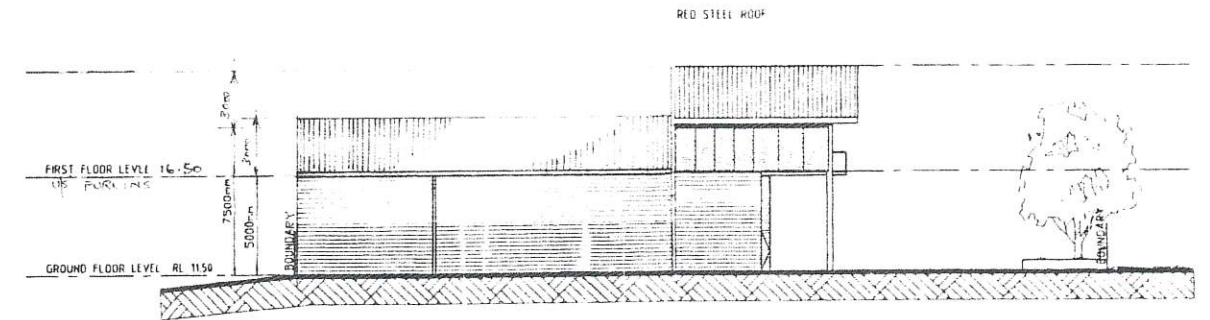


SOUTH CREEK ROAD

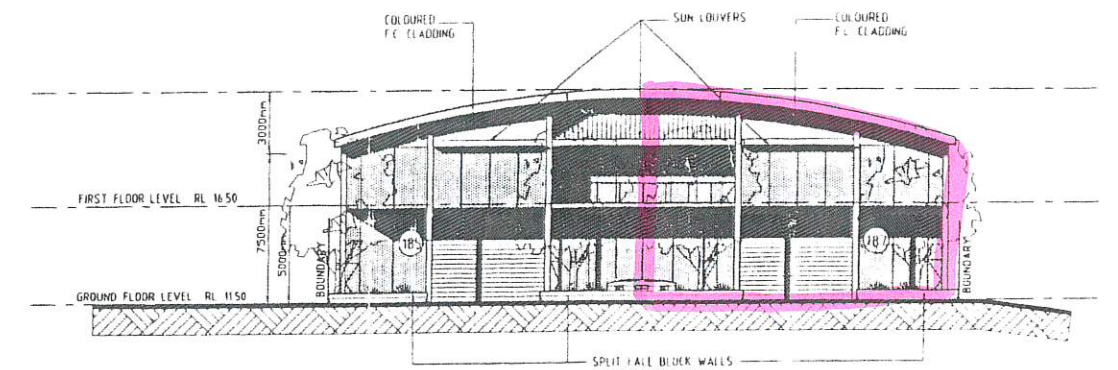

northern
beaches
council

THIS PLAN IS TO BE READ IN
CONJUNCTION WITH
THE CONDITIONS OF DEVELOPMENT
CONSENT

DA2022/1501

Use of Unit 2.
as a vehicle repair
station

DA 01

187 SOUTH CREEK RD DEE WHY

August 2022

Long Reef Group P/L