



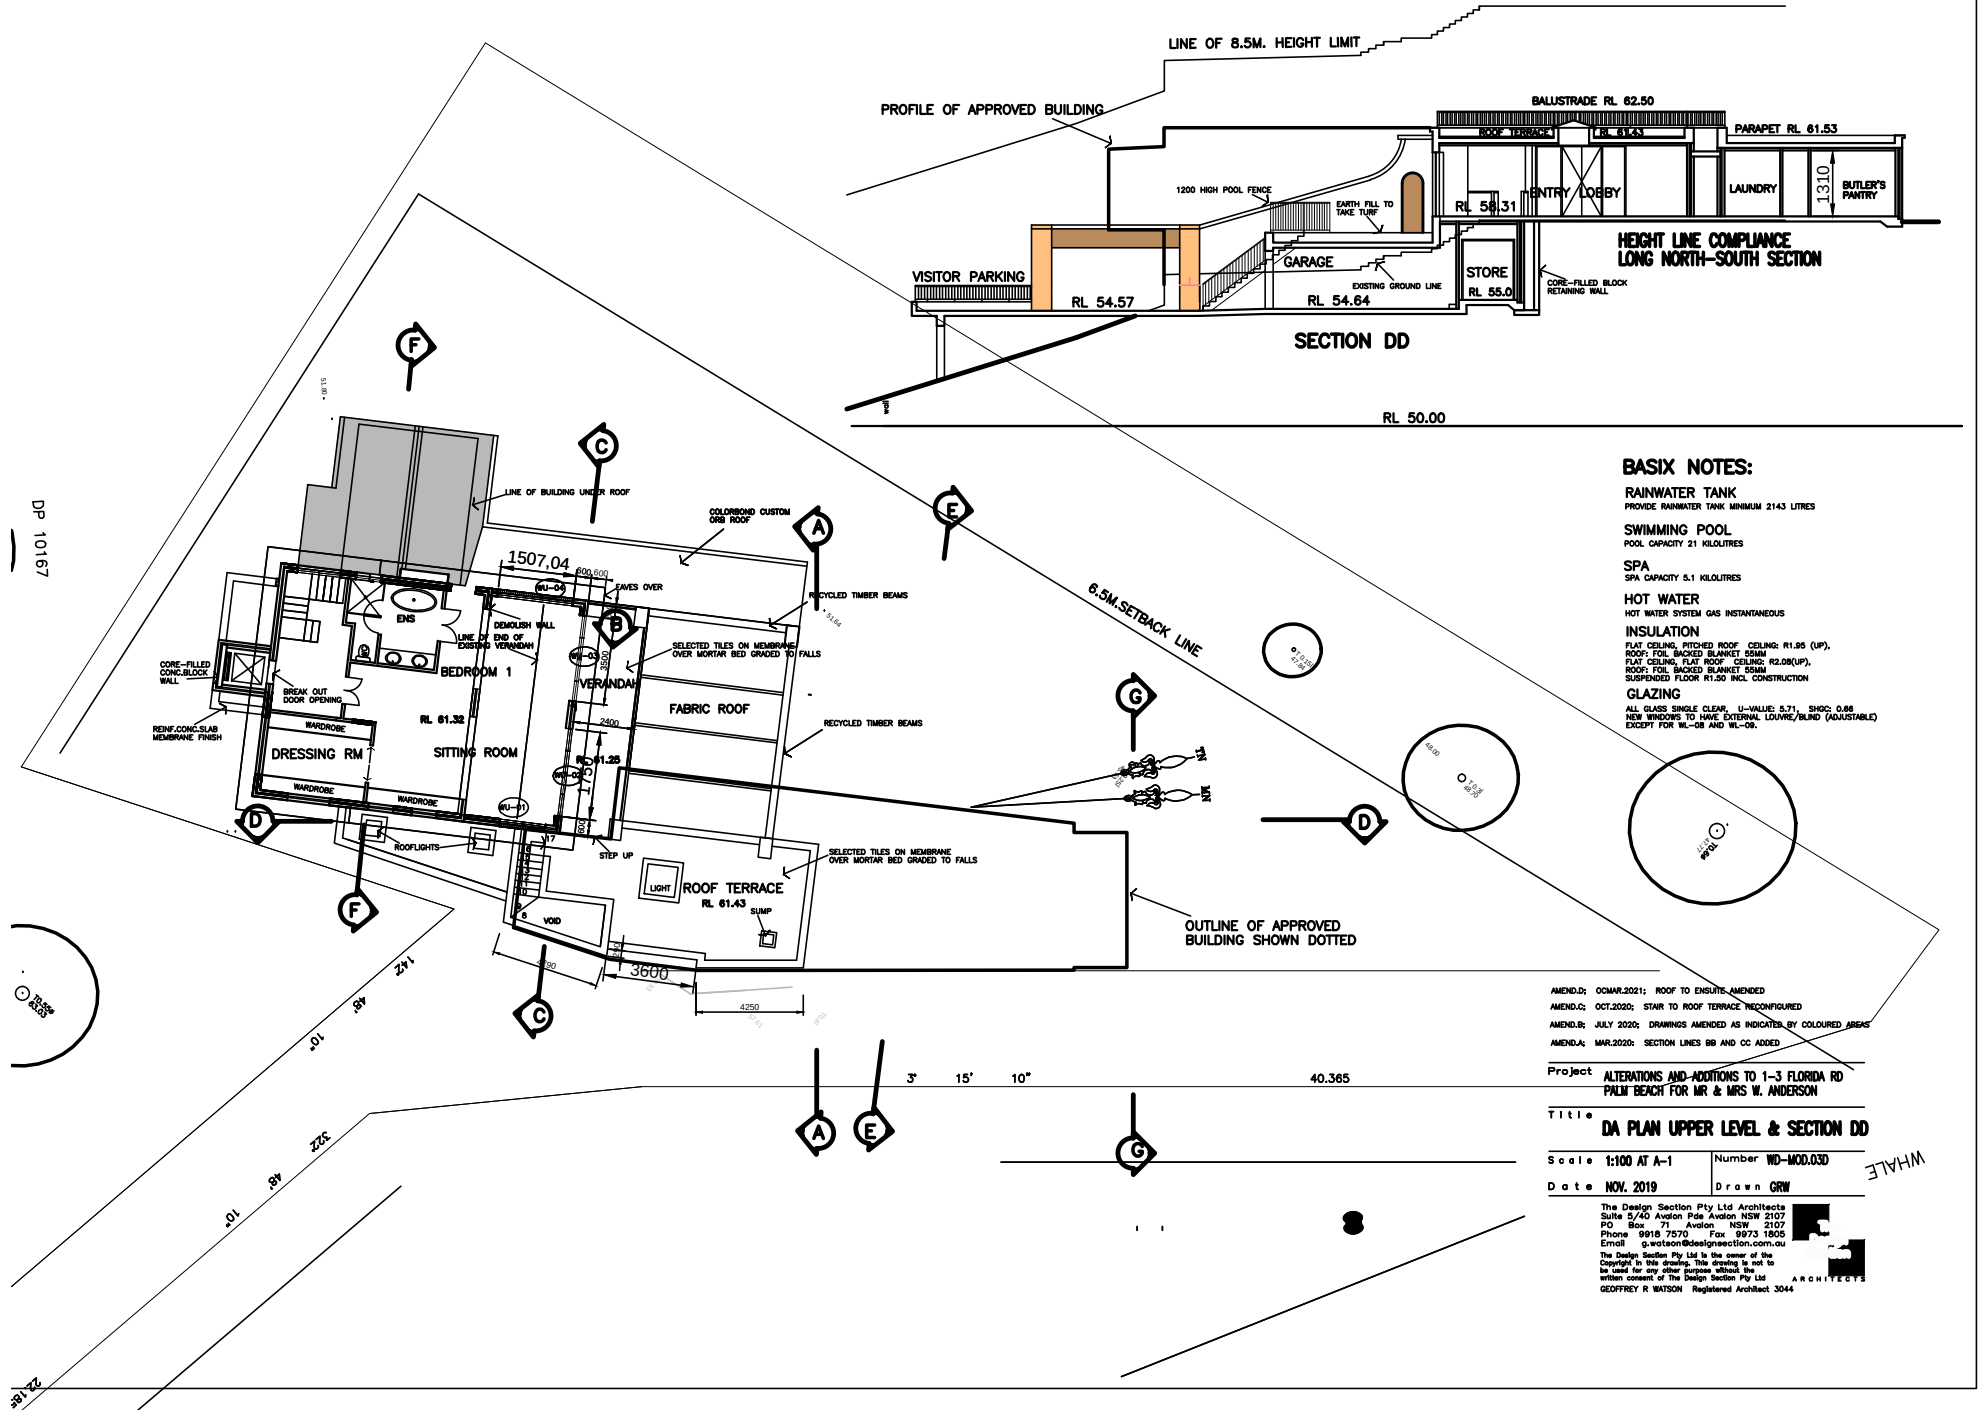

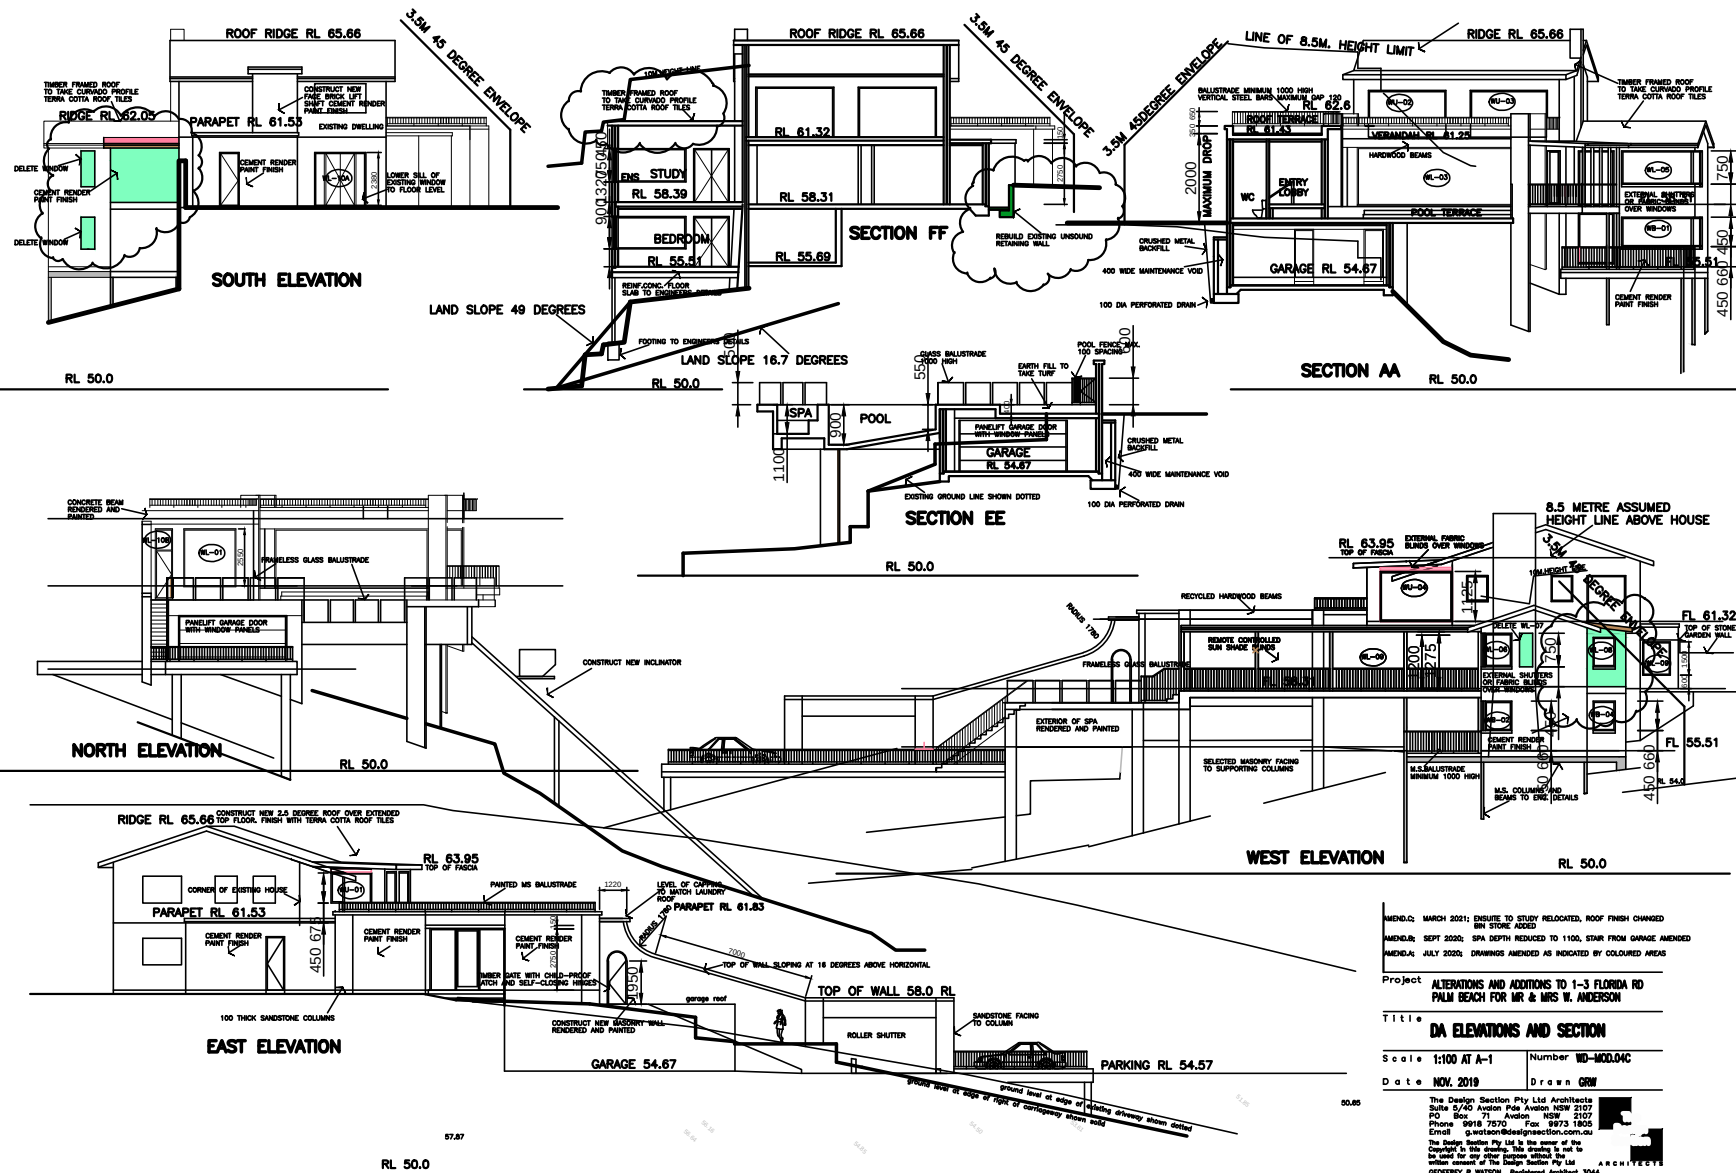

MON/02 MARCH 2021: DESKTOP TO STUDY RELOCATED, ROOF FINISH CHANGED
 MON/04 SEP 2020: SPA DEPTH REDUCED TO 1100, STAIR FROM GARAGE AMENDED
 MON/04 JULY 2020: DRAWINGS AMENDED AS INDICATED BY COLOURED AREAS

Project: ALTERATIONS AND ADDITIONS TO 1-3 FLORIDA RD
 PALM BEACH FOR MR & MRS W. ANDERSON

Title: **DA ELEVATIONS AND SECTION**

Scale: 1:100 AT A-1 Number: WD-MOD.04C

Date: NOV. 2019 Drawn: GRW

The Design Section Pty Ltd Architects
 Suite 5/40 Arden Pde Arden NSW 2107
 PO Box 71 Arden NSW 2107
 Phone: 9918 7570 Fax: 9973 1805
 Email: g.watson@designsection.com.au
 The Design Section Pty Ltd is the owner of the
 Copyright in this drawing. This drawing is not to
 be used for any other purpose without the
 written consent of the Design Section Pty Ltd
 GEOFFREY R WATSON Registered Architect 3044