

Contact Us	
The General Manager, 725 Pittwater Road, Dee Why NSW 2099 or Customer Service Centre, Northern Beaches Council DX9118 Dee Why	
Email	council@warringah.nsw.gov.au
Fax	9942 2606
If you need help lodging your application call Customer Service on (02) 9942 2111 or come in and talk to us at the Civic Centre, Dee Why.	

Office Use Only											


Part 1: Declaration

1. DECLARATION	
I hereby certify that the shadow diagrams submitted with the proposal at	
Address	3/149 Balgowla Road, Balgowla
For the erection of <i>Description of development</i>	Roof extension
<ul style="list-style-type: none"> In accordance with the survey (prepared by a registered surveyor) which is required to be submitted with the application Drawn to true north Indicate shadow cast by the proposal at 9am, noon, 3pm, 21 June To indicate the shadow cast by existing buildings and structures on the site and in the surrounding area 	

Part 2: Certification

2. CERTIFIER		
Title	<input type="radio"/> Mr <input type="radio"/> Mrs <input checked="" type="radio"/> Ms <input type="radio"/> Other	
Full family name <i>(no initials) (or Company)</i>	Cutcliffe	
Full given names <i>(no initials) (or A.C.N)</i>	Alice	
Phone	0424561309	Alternate
Mobile	" "	Fax
Qualification <i>(i.e. Architect, Planner, Computer Technician, Surveyor)</i>	Building Designer	



Part 3: Signature

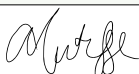3. APPLICANT(S) SIGNATURE	
Signature	
Date	08/02/2021

LEGEND


Additional/Proposed Shadow

Existing Shadow

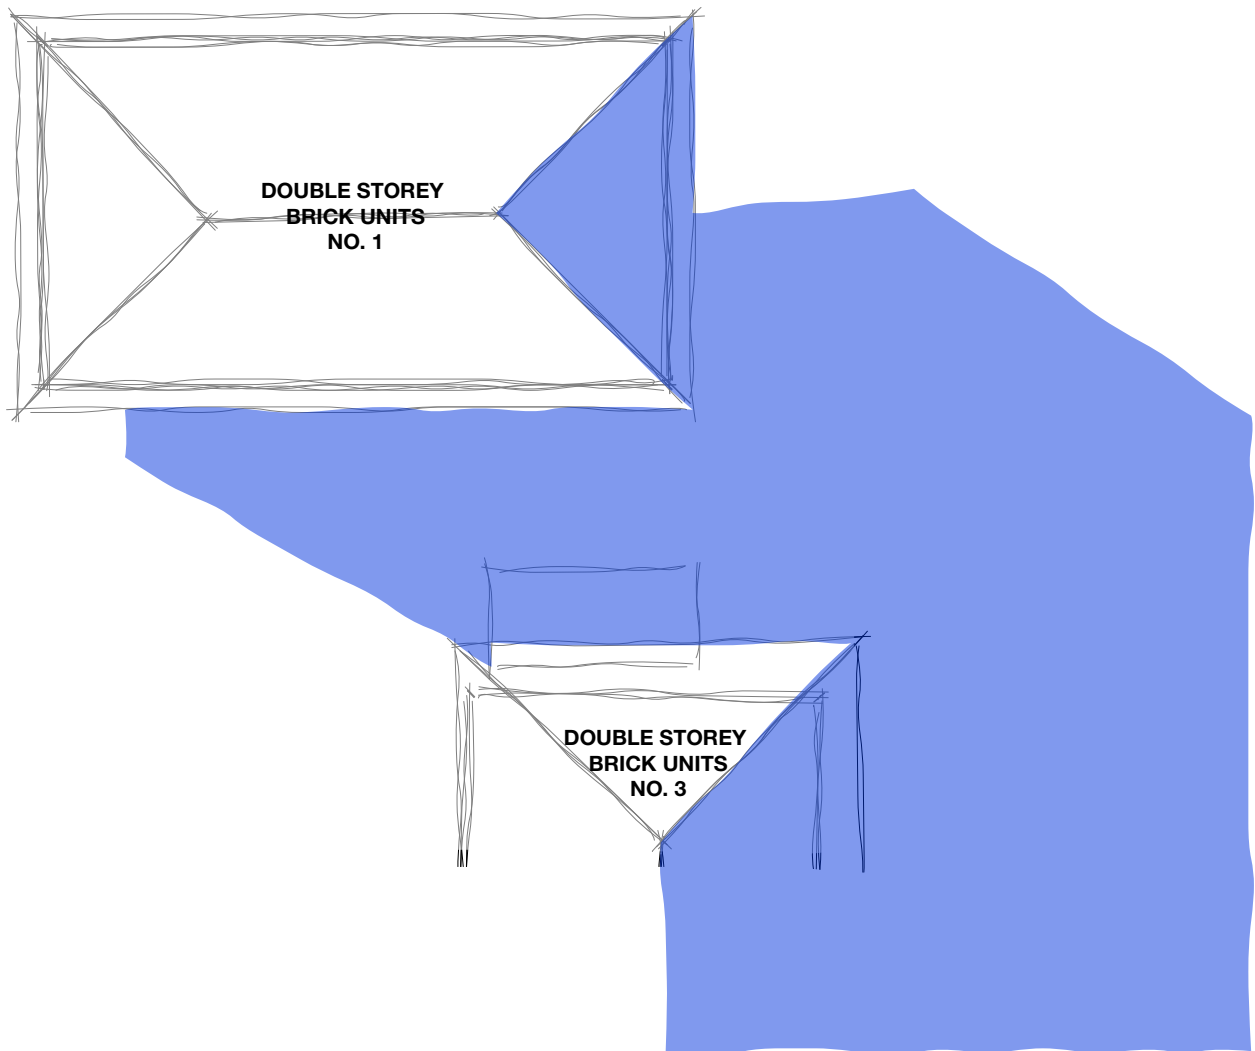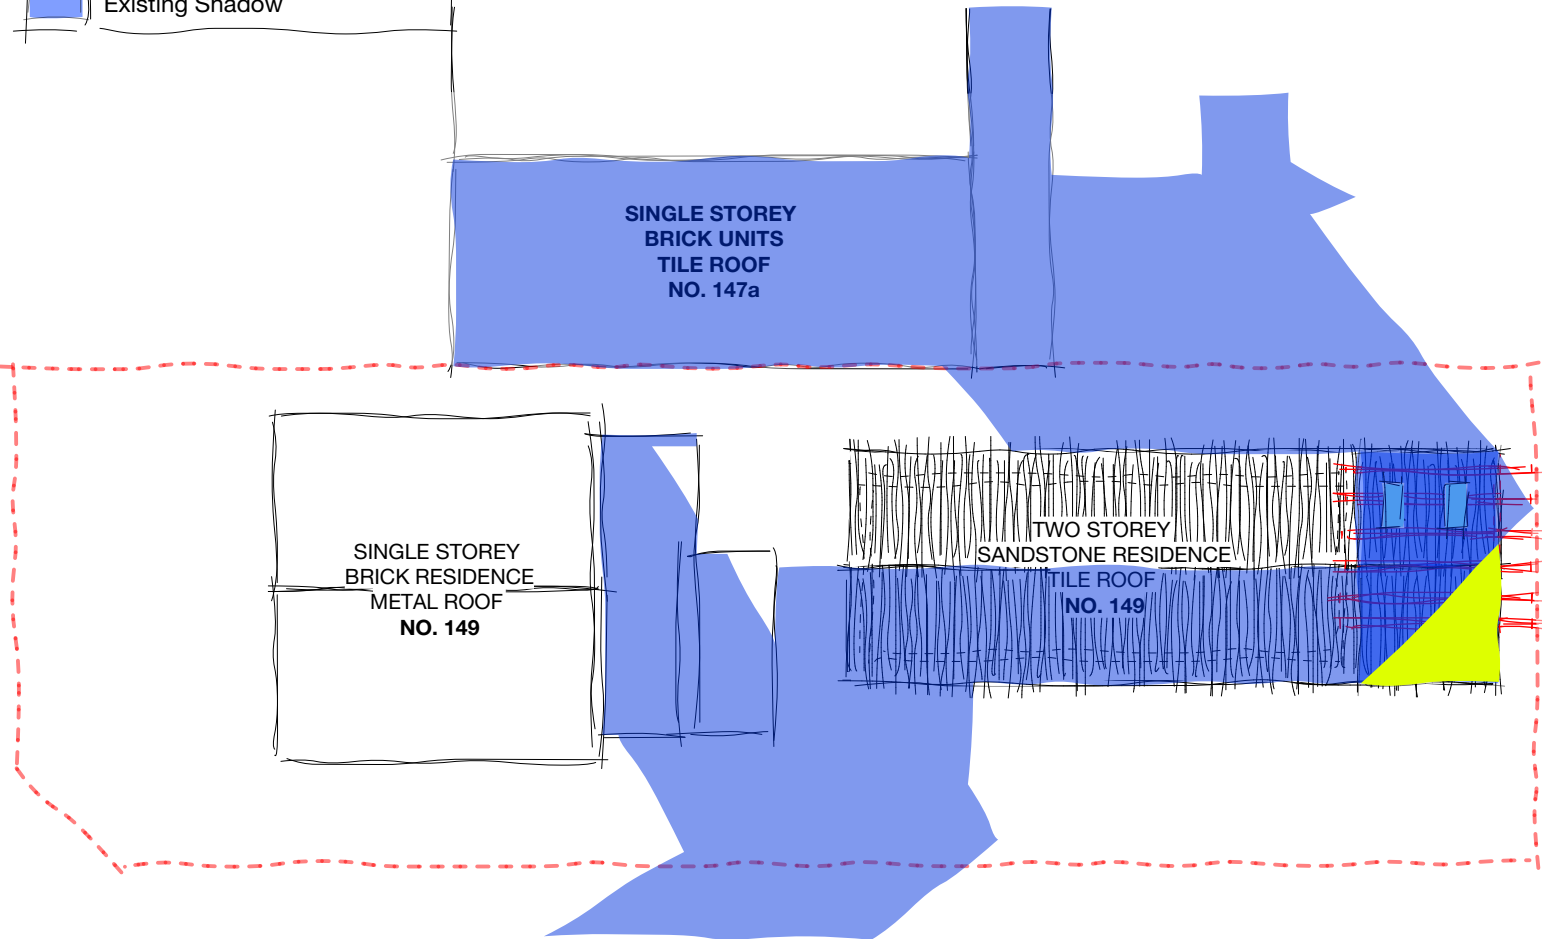

1

SHADOW DIAGRAMS 9AM - 1:200
 Scale: 1:200

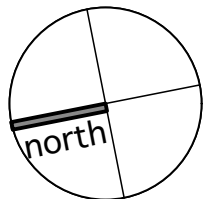


B	8/2/21	DEVELOPMENT APPLICATION
A	11/10/20	PRE-DA TO CONSULTANTS
ISSUE	DATE	REVISION
PROJECT	3/149, BALGOWLAH ROAD, BALGOWLAH	
CLIENT	JON GEDDES	
DWG	SHADOW DIAGRAMS	
DATE #	02/12/19	DWG #
SCALE @ A3	NTS	DA08
DRAWN	AC	REVISION
CHKD	AC	B

LEGEND

Additonal/Proposed Shadow



Existing Shadow

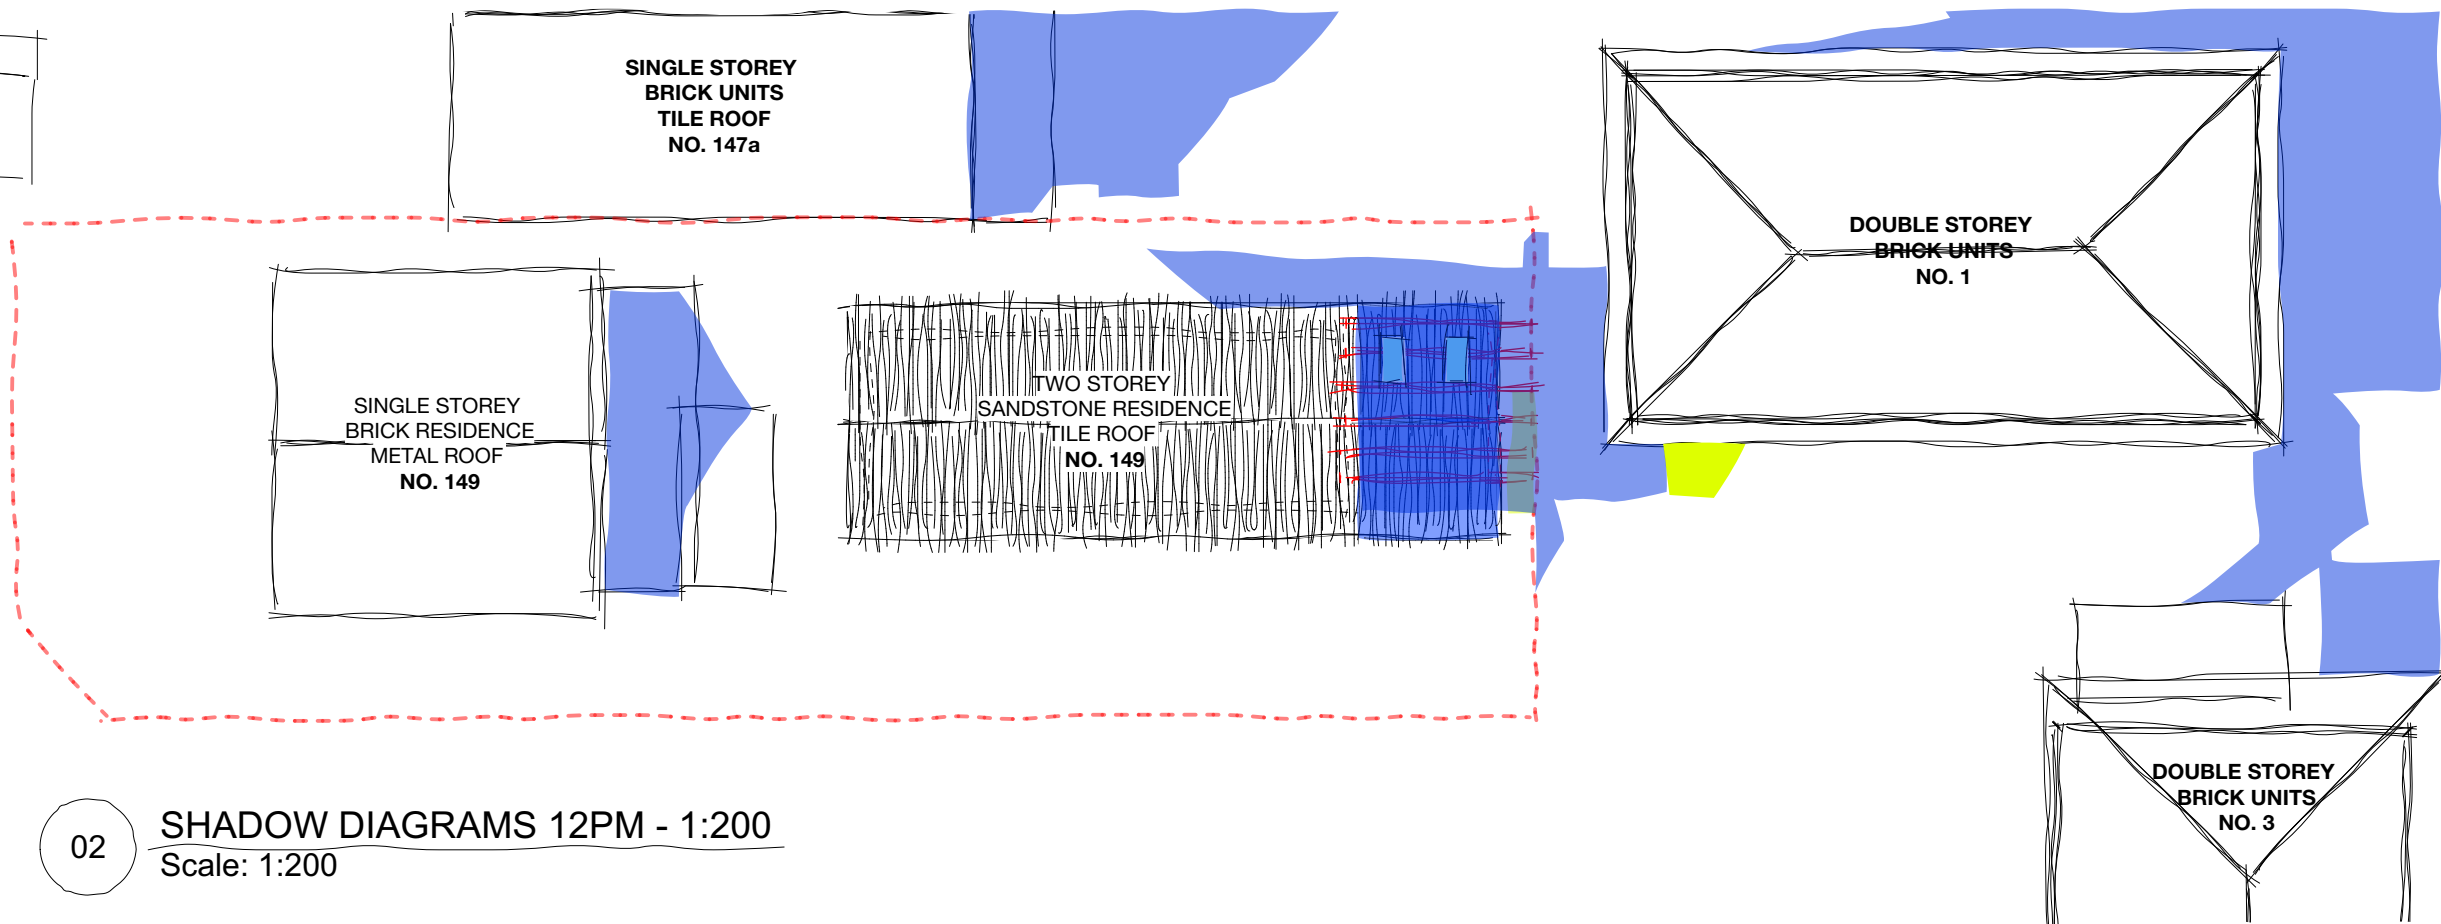

02

SHADOW DIAGRAMS 12PM - 1:200

Scale: 1:200

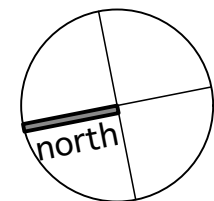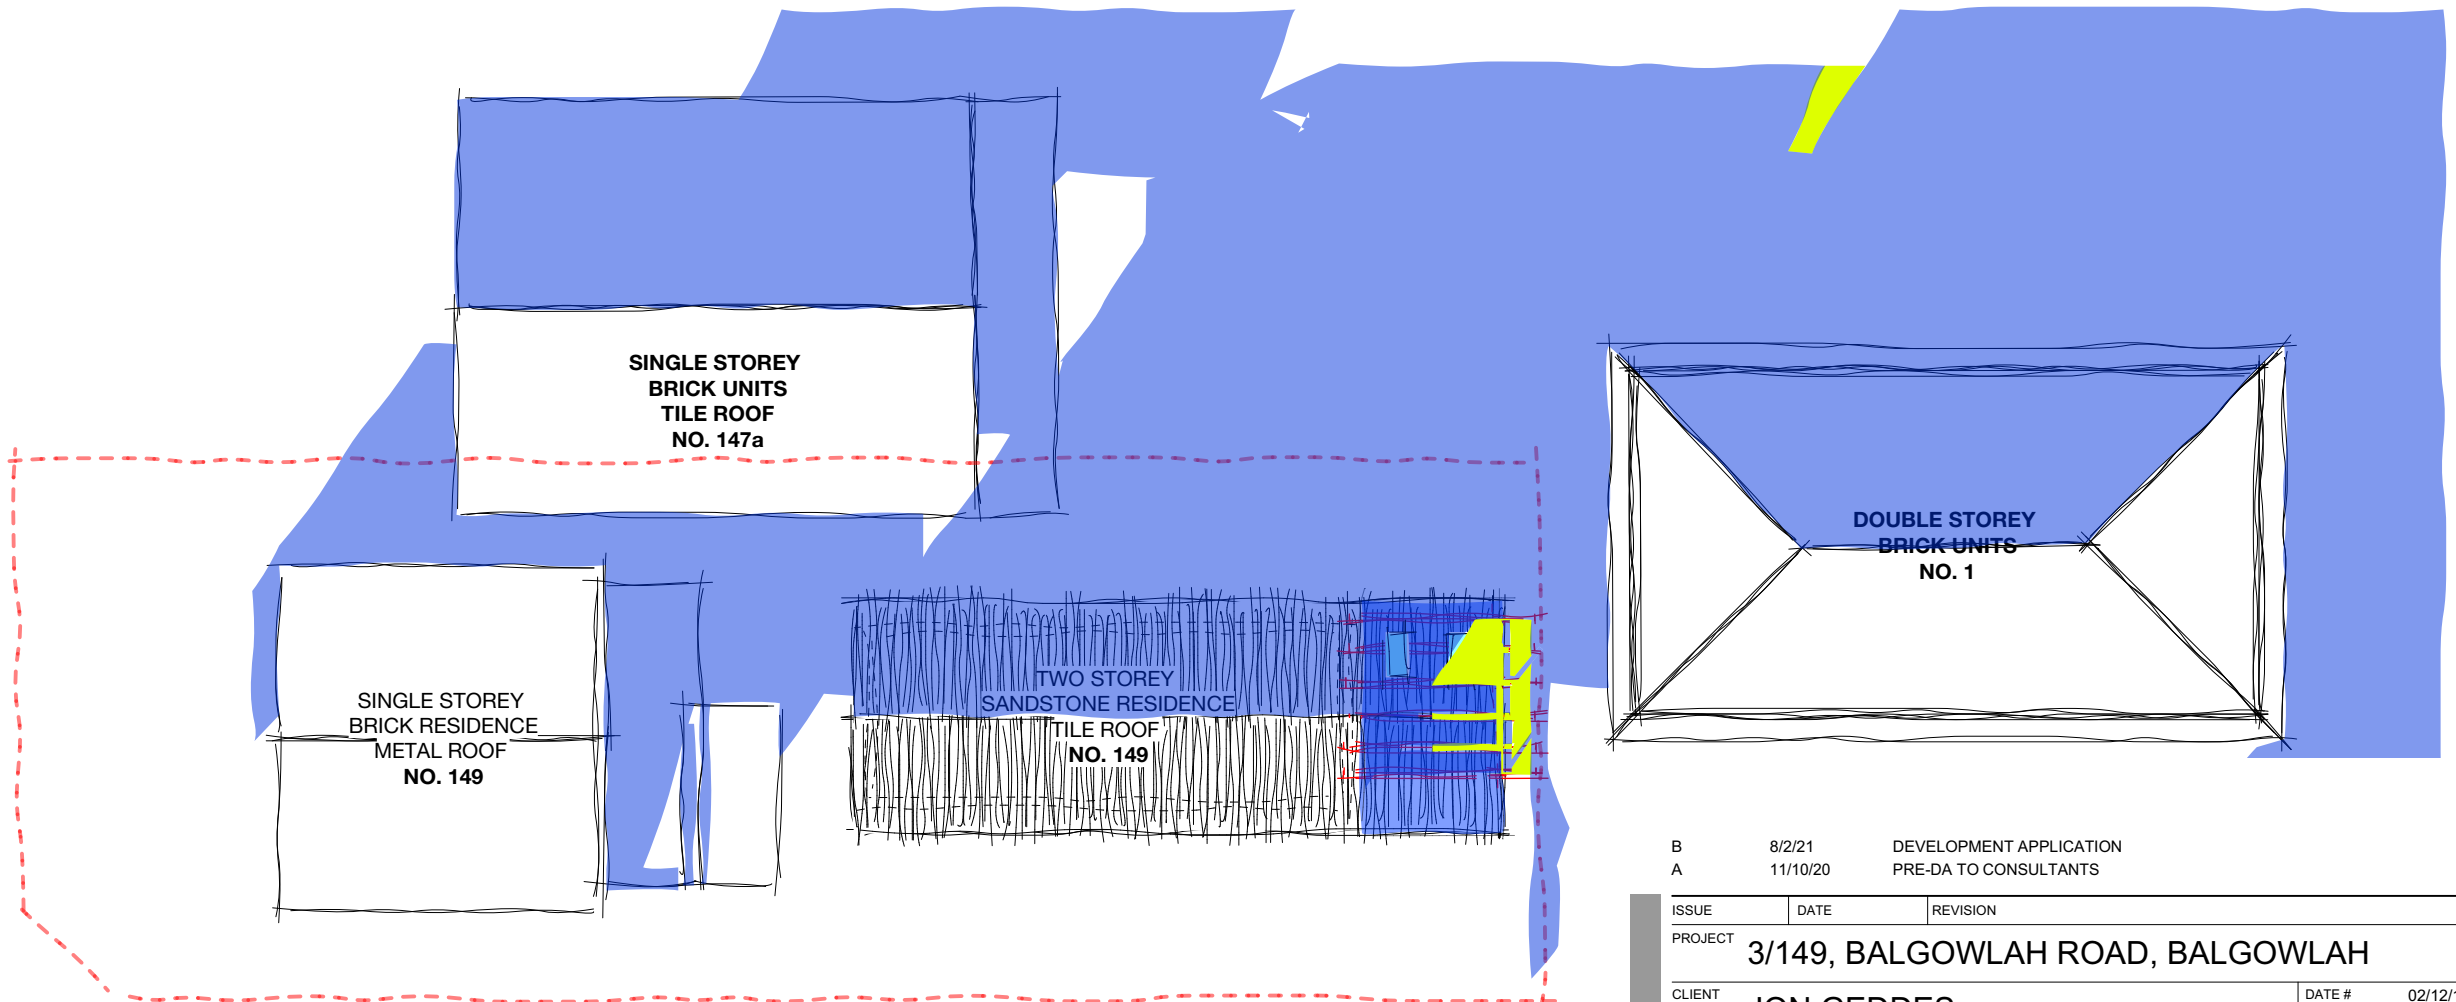

03

SHADOW DIAGRAMS 3PM - 1:200

Scale: 1:200

B

8/2/21

DEVELOPMENT APPLICATION

A

11/10/20

PRE-DA TO CONSULTANTS

ISSUE	DATE	REVISION	PROJECT #
PROJECT	3/149, BALGOWLAH ROAD, BALGOWLAH		2008
CLIENT	JON GEDDES		DATE # 02/12/19
DWG	SHADOW DIAGRAMS		SCALE @ A3 NTS
	CHKD	AC	REVISION B

T: 612 424 561 309

E-mail - alice.e.cutcliffe@gmail.com