

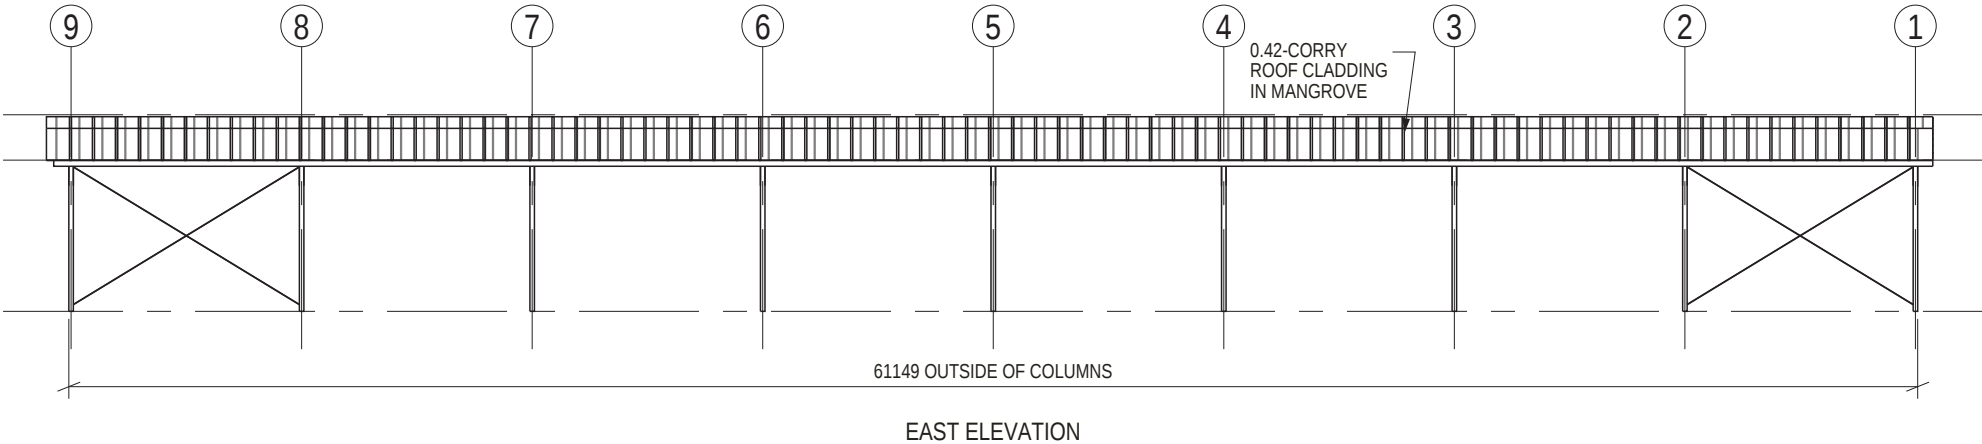
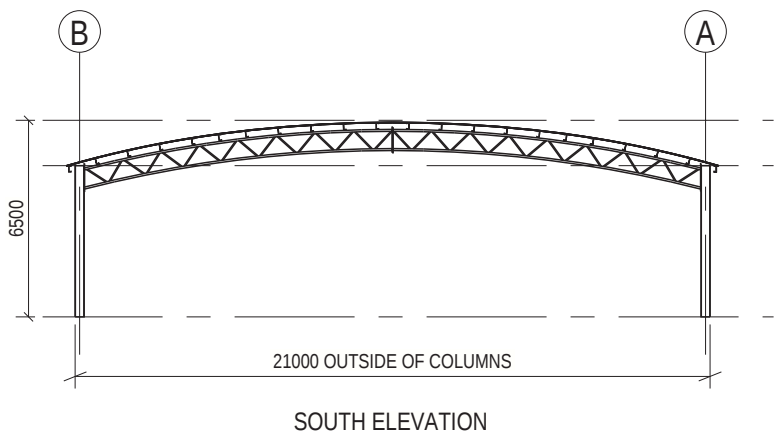


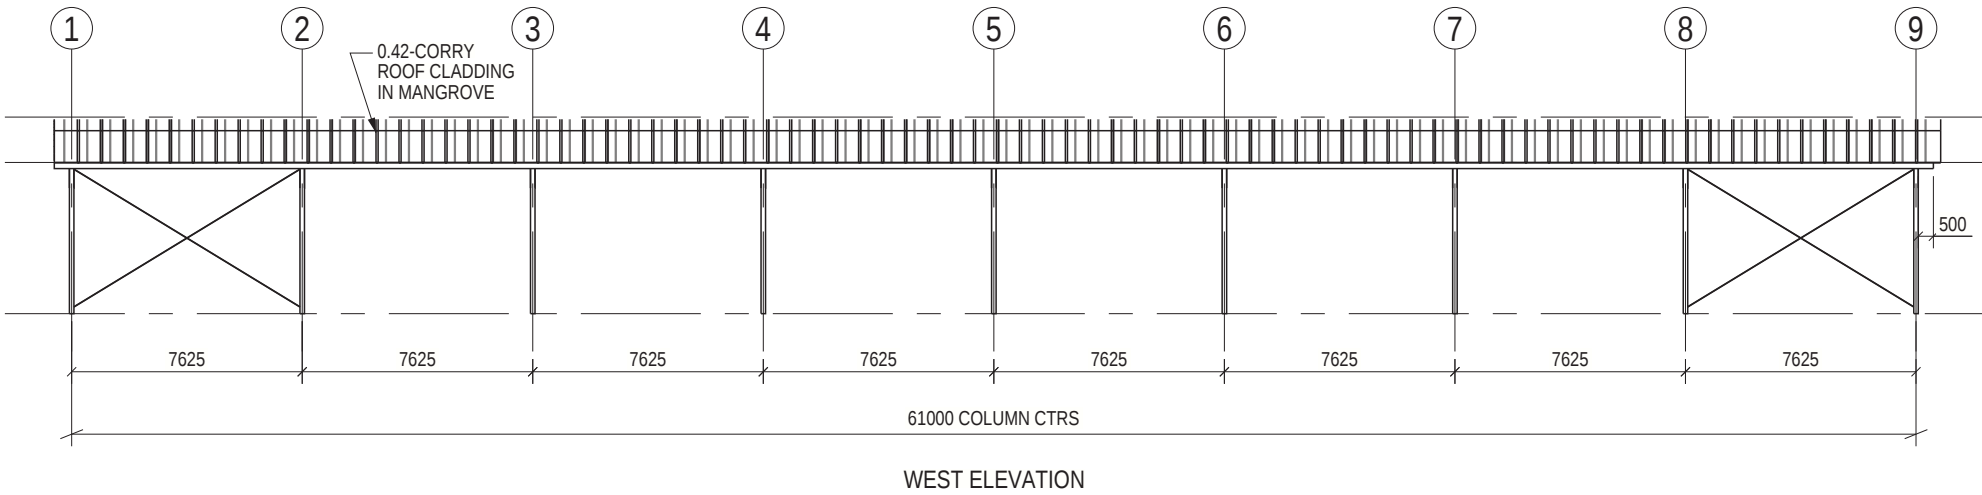

THIS PLAN IS TO BE READ IN
CONJUNCTION WITH
THE CONDITIONS OF DEVELOPMENT
CONSENT

DA2019/0490

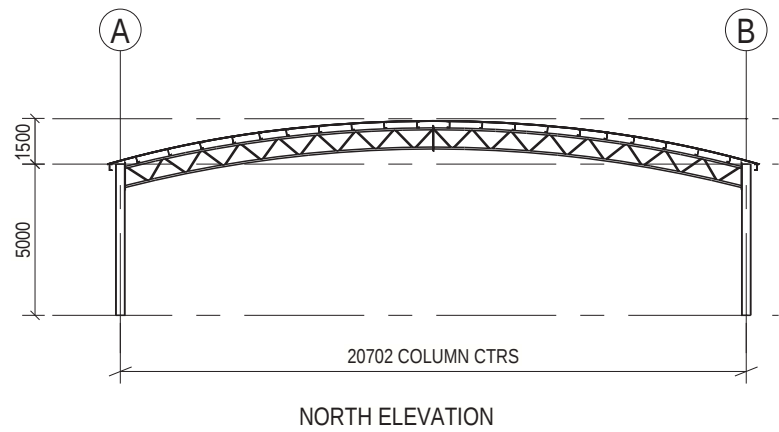

ISSUED FOR CONSTRUCTION

PRELIMINARY

MEMBER SCHEDULE			
PROFILE	NAME	FINISH	DESCRIPTION

© THIS DRAWING IS THE PROPERTY OF CENTRAL STEELBUILD. THIS DRAWING & ANY ASSOCIATED DRAWINGS AND/OR COMPUTATIONS MUST NOT BE MANUFACTURED FROM, COPIED OR TRANSMITTED TO A THIRD PARTY WITHOUT WRITTEN PERMISSION FROM CENTRAL STEELBUILD.



NOTES:
THESE DRAWINGS SHALL BE READ IN CONJUNCTION
WITH STRUCTURAL COMPUTATIONS SUPPLIED BY
Structure Solutions XX/XX/XX
REF XXXXXXXXX PAGES 1 - XX


UNLESS OTHERWISE STATED ALL DIMENSIONS IN MILLIMETERS

REV No.	DESCRIPTION	DATE	DRAWN.	DRAWING NAME: ELEVATIONS		
			CHECKED.	DRAWING No: 7781 - S2.02		PAGE: 5 OF 6
			APPROVED.	SIZE: A3	SCALE: 1:250	REV:


120
DP 752017

DA2019/0490

SECTION 1

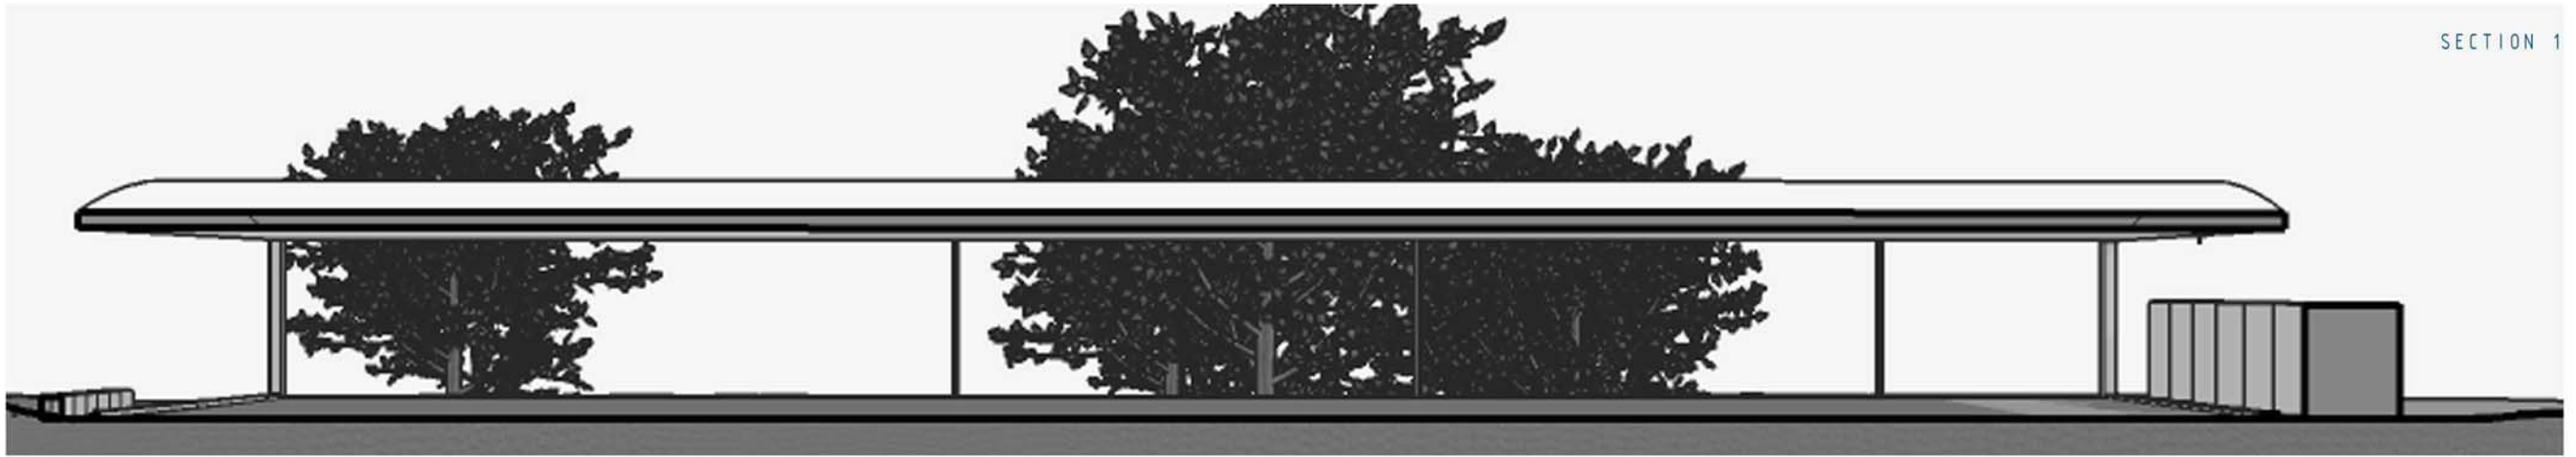


SECTION 2

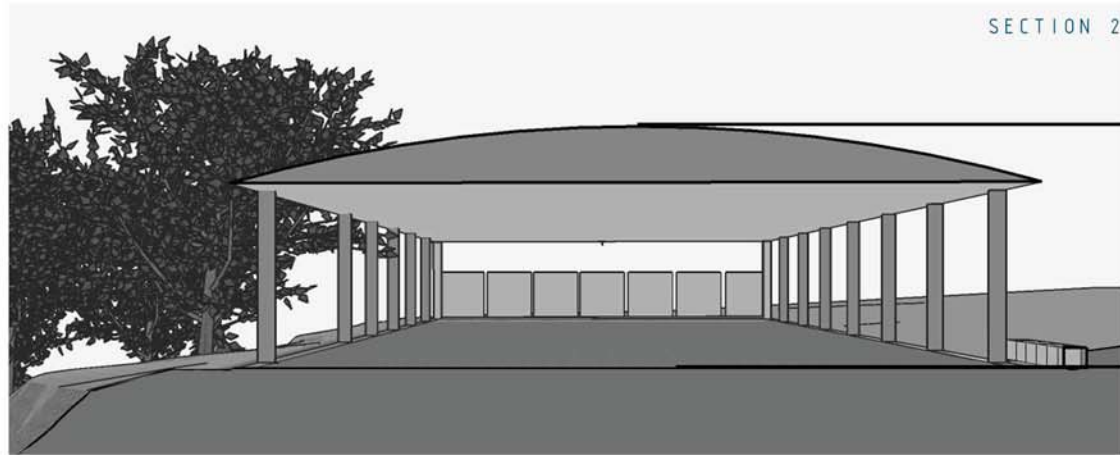


ARENA ROOF LEVEL 195.9

ARENA FLOOR LEVEL 189.4

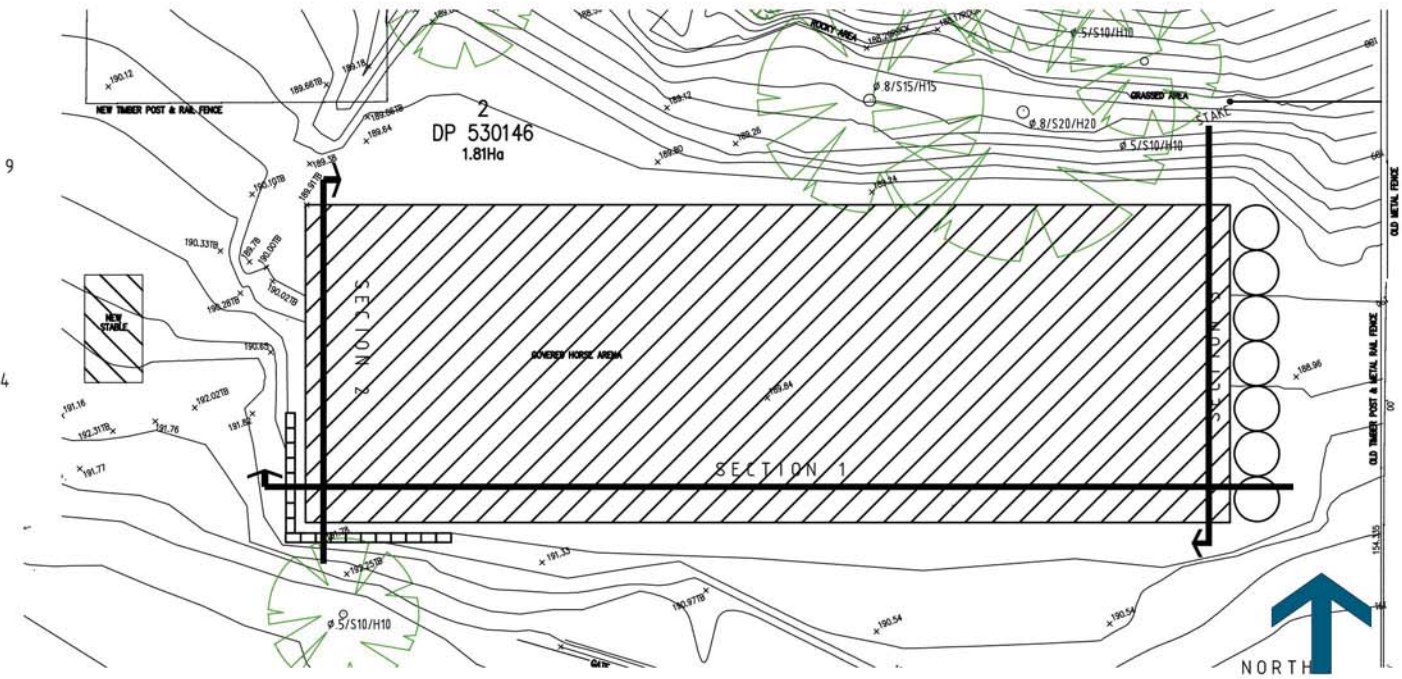

SECTION 3

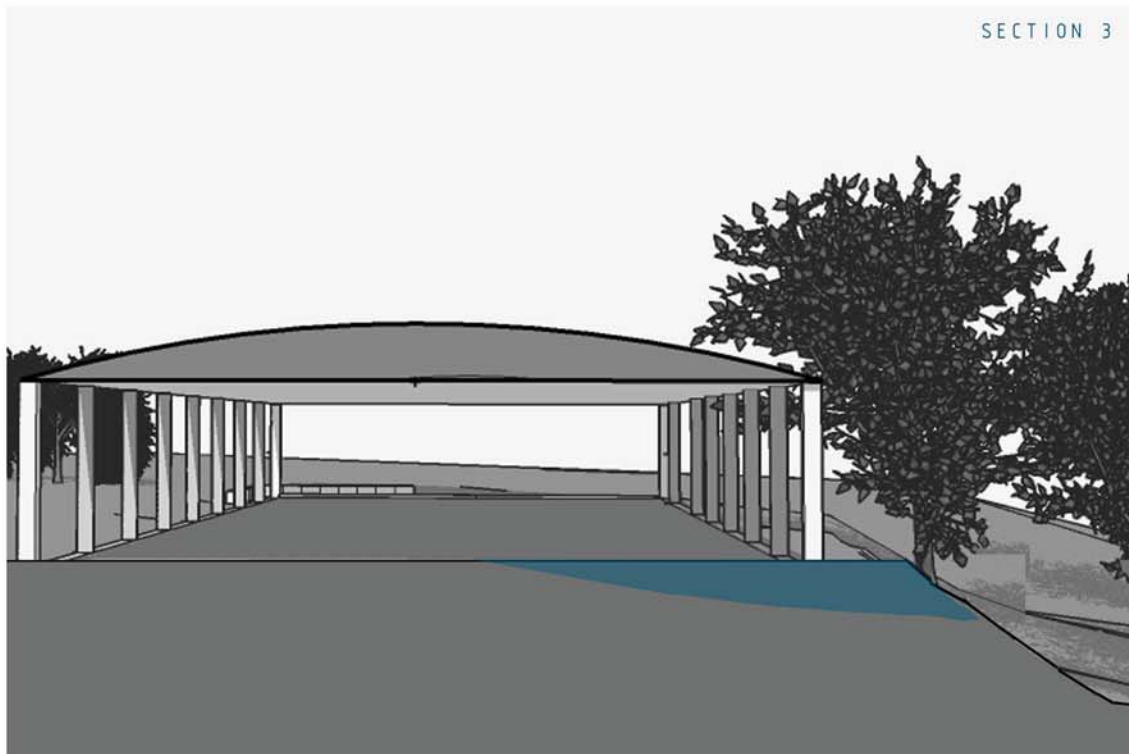northern
beaches
council

THIS PLAN IS TO BE READ IN
CONJUNCTION WITH
THE CONDITIONS OF DEVELOPMENT
CONSENT

DA2019/0490

PROJECT NAME ; COVERED HORSE ARENA

DRAWN BY; G.SANDERSON

DATE 28/03/19

DRAWING TITLE

SHEET SIZE; A3

SCALE 1:200*

SECTIONS

*PLAN NOT TO SCALE

DRAWING NO. A07

REVISION

A; HEIGHT LINES

ADDRESS; 88 BOORALIE RD,
TERREY HILLS 2084
NSW