




**THIS PLAN IS TO BE READ IN  
CONJUNCTION WITH  
THE CONDITIONS OF DEVELOPMENT  
CONSENT**

**DA2020/1231**

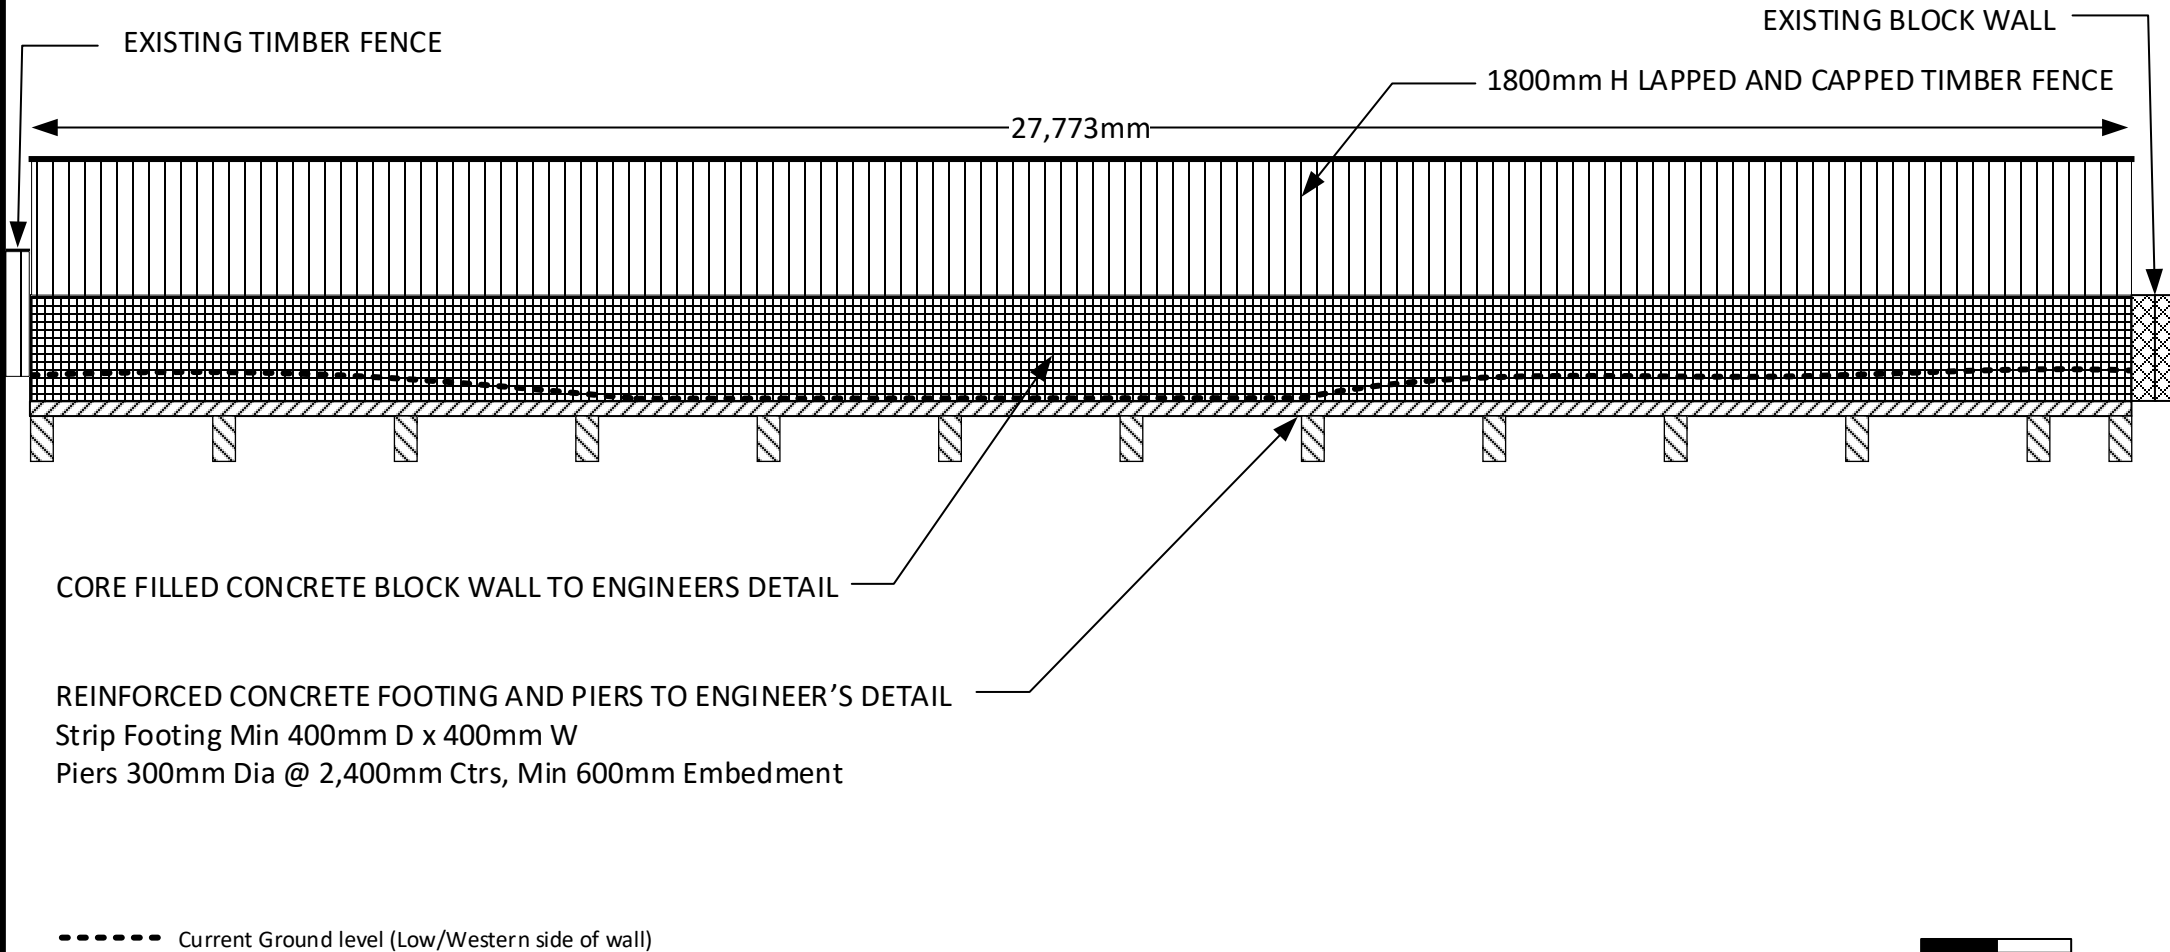


◀1m▶

AMENDMENTS
A 13.10.20 Issue for DA

Elevation shown looking East from 5 Chatham Close

DA: PAN 36040

SAM & CHRIS JONES  
5 Chatham Close, Belrose  
Elevation of Proposed  
wall and fence

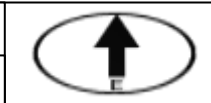

SCALE: (as shown)  
DATE: 13 Oct 2021  
DRAWN: CDJ  
**DA01 B**