


**KEY:**

tree to be removed	tree to be relocated as per Arborist report	tree to be retained as per Arborist report

01 proposed site plan

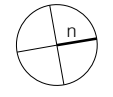


revision	date	description
A	19.02.19	DA submission




The Contractor shall verify all dimensions & levels on the site. Written dimensions to take preference over scaled dimensions. Documents & design remain the copyright of the Architect & cannot be reproduced without written consent.

**campbell architecture**  
 75 Renwick Street Alexandria NSW 2015  
 t/ +61 2 7903 5266  
 @/ info@campbellarchitecture.com.au  
 ABN 48 616 525 449  
 NCM REG NO. 8324

plan\_site & roof  
 32 bower street  
 manly

DA 01  
 1:250  
 last modified: 19.04.18  
 filename: 1802\_DA\_plans  
 1802

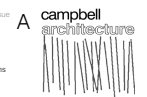

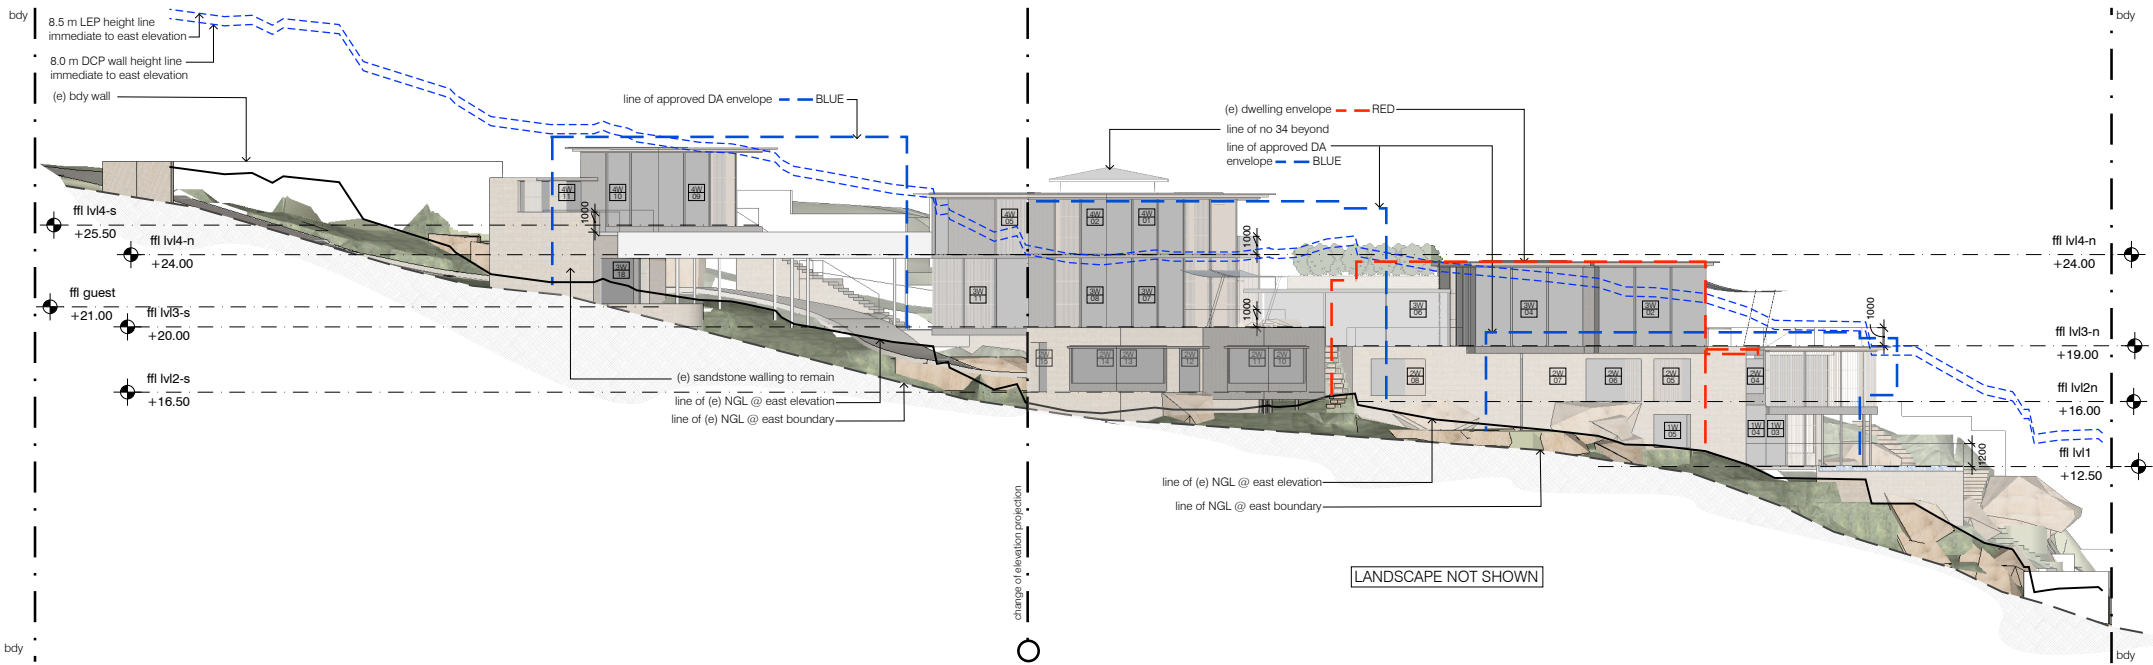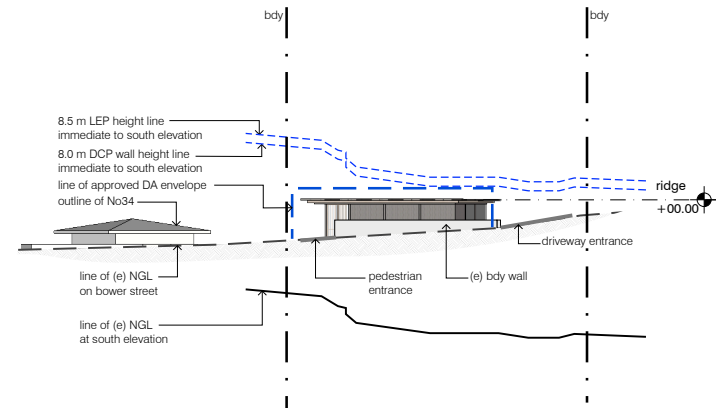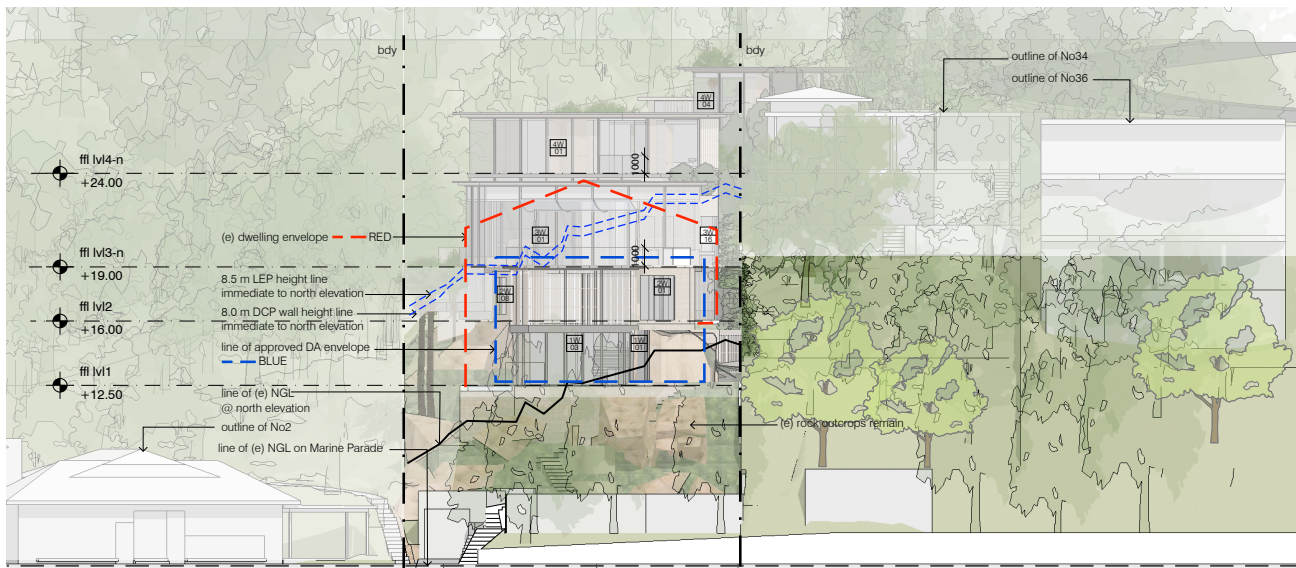

NOTE: Due to articulated nature of proposal some parts of elevations shown not straight on


revision	date	description
A	19.02.19	DA submission


The Contractor shall verify all dimensions & levels on the site. Written dimensions to take preference over scaled dimensions. Documents & design remain the copyright of the Architect & cannot be reproduced without written consent.

**campbell architecture**  
 75 Renwick Street Alexandria NSW 2015  
 t/ +61 2 7903 5266  
 e/ info@campbellarchitecture.com.au  
 ABN 48 616 525 449  
 NCM REG NO. 8324

elevation north & south  
 32 bower street  
 manly

DA 08  
 1:200  
 last modified: 19.07.03  
 filename: 1802\_DA\_elevation & 1802

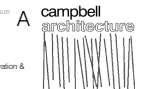

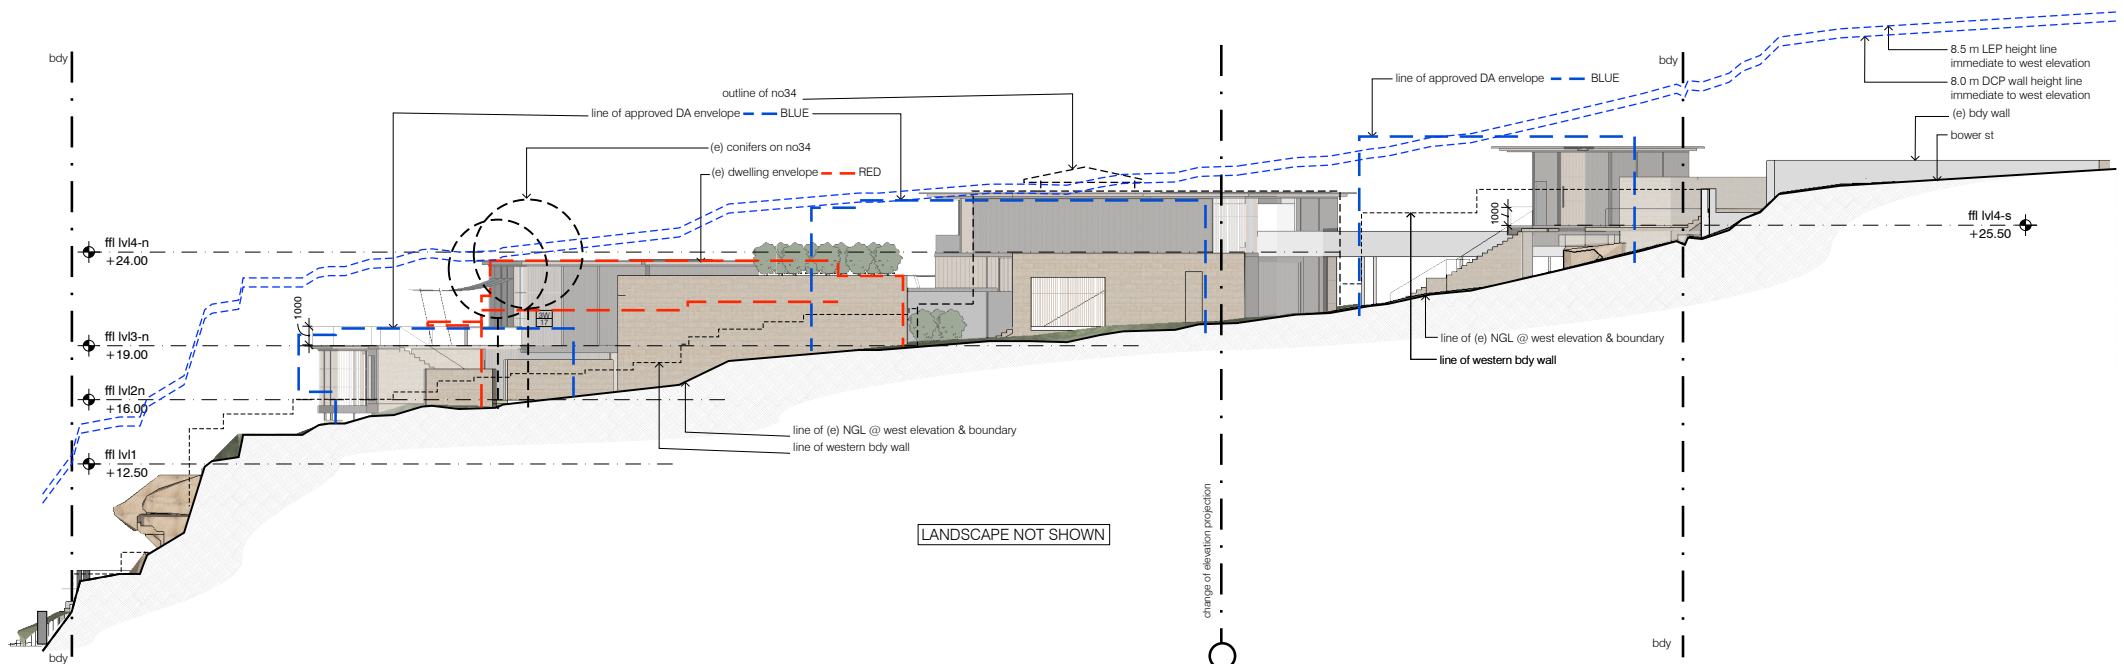

01 elevation west - proposed new dwelling  
projection parallel to boundary



NOTE: Due to articulated nature of proposal  
some parts of elevations shown not straight on

revision	date	description
A	19.02.19	DA submission

The Contractor shall verify all dimensions & levels on the site. Written dimensions to take preference over scaled dimensions. Documents & design remain the copyright of the Architect & cannot be reproduced without written consent.

**campbell architecture**  
75 Renwick Street Alexandria NSW 2015  
t/ +61 2 7903 5266  
e/ info@campbellarchitecture.com.au  
ABN 48 616 525 449  
NCM REG NO. 8324

elevation west &  
section A  
32 bower street  
manly

DA 09  
1:200  
test modified: 19.07.03  
filename: 1802\_DA\_elevation &  
1802

