



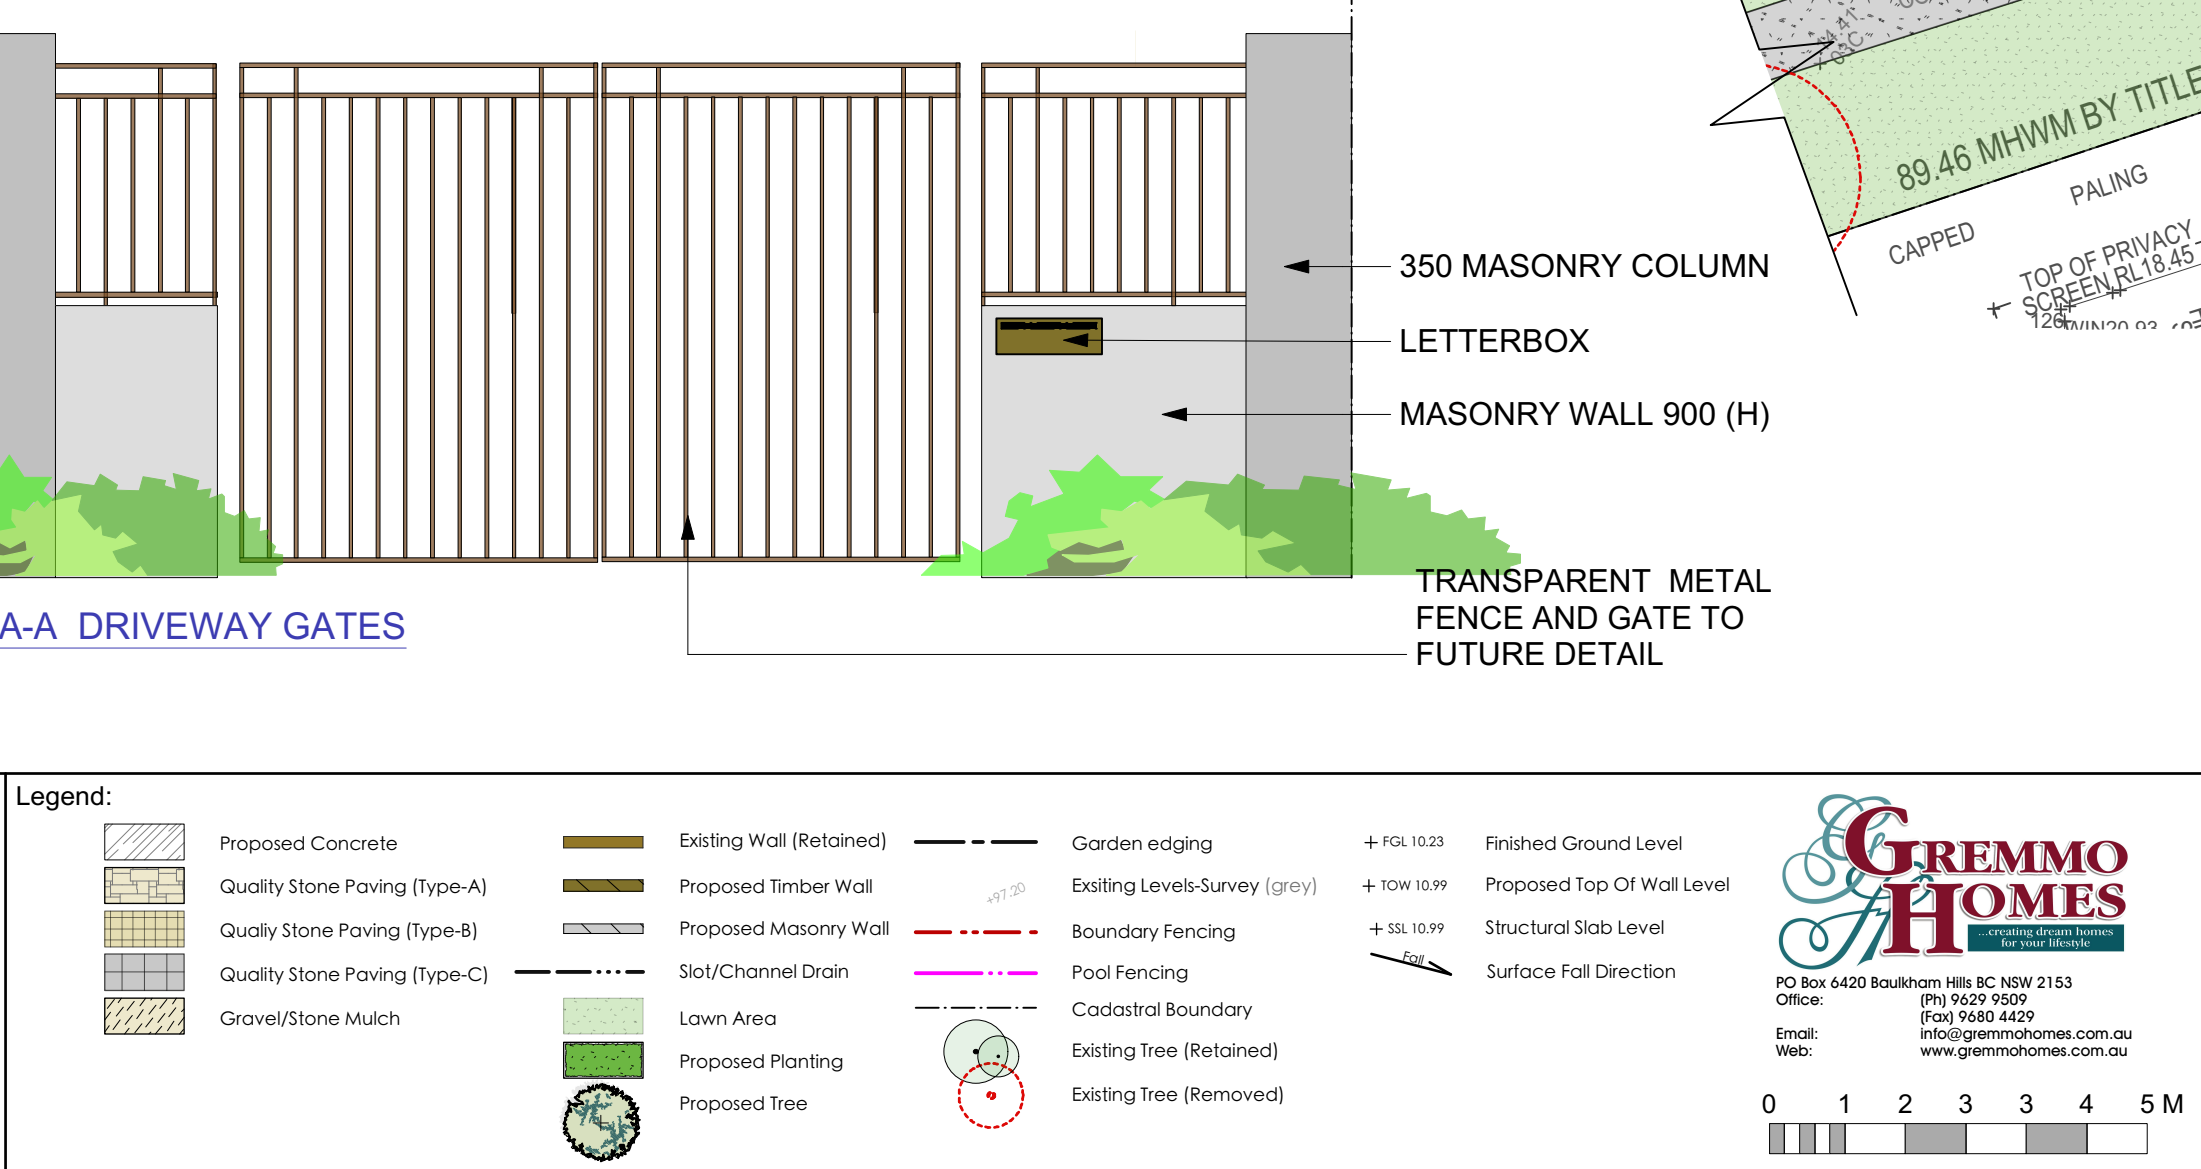

Plant Schedule				
ID	Qty	Latin Name	Common Name	Scheduled Size
AF	1	Angophora floribunda	Rough Barked Apple	45LT
Asa	17	Asplenium australasicum	Crow's Nest Fern	25 ltr
BS	14	Banksia spinulosa 'Bush Candles'	Hairpin Banksia	25lt
Cg	20	Casuarina glauca'cousin it'	Cousin It	150mm
COV	3	Crassula ovata 'Blue Bird'	Crassula	5LT
Dex	10	Doryanthes excelsa	Gymea Lily, Giant Lily	25 ltr
DrSf	35	Dichondra repens 'silverfalls'	Kidney Weed	150mm
EP	1	Eucalyptus punctata	Grey Gum	45LT
Grev Mt tam	5	Grevillea lanigera 'Mt. Tamboritha'	Mt. Tamboritha Woolly Grevillea	150mm
Hof	5	Howea fosteriana	Kentia Palm	45 ltr
HS	12	Hibbertia scandens	Climbing Guinea Flower	tube
LL	26	Lomandra longifolia	Native Grass	2.5LT
Lit	21	Lomandra longifolia 'Tanika'	Lomandra Tankia	150mm
Lm	30	Liriope muscari 'Silver Streak'	Liriope	150mm
Mp	13	Myoporum parvifolium	Carpet Spreading Myoporum	200mm
Pt mm	22	Pittosporum tobira 'Miss Muffet'	Miss muffet Japanese Mock Orange	200 mm
PX	10	Philodendron 'Xanadu'	Dwarf Philodendron	5lt
Rap exc	9	Raphis excelsa	Lady Palm	25lt
SG	1	Syncarpia glomulifera	Turpentine	45lt
SyC	23	Syzygium 'Cascade'	Lilly Pilly	25 ltr
SZE	6	Syzygium australe 'Elite'	Lillypilly	45lt
Wef	27	Westringia fruticosa	Coastal Rosemary	200mm
Xa	4	Xanthorrhoea australis	Grass Tree	75 ltr

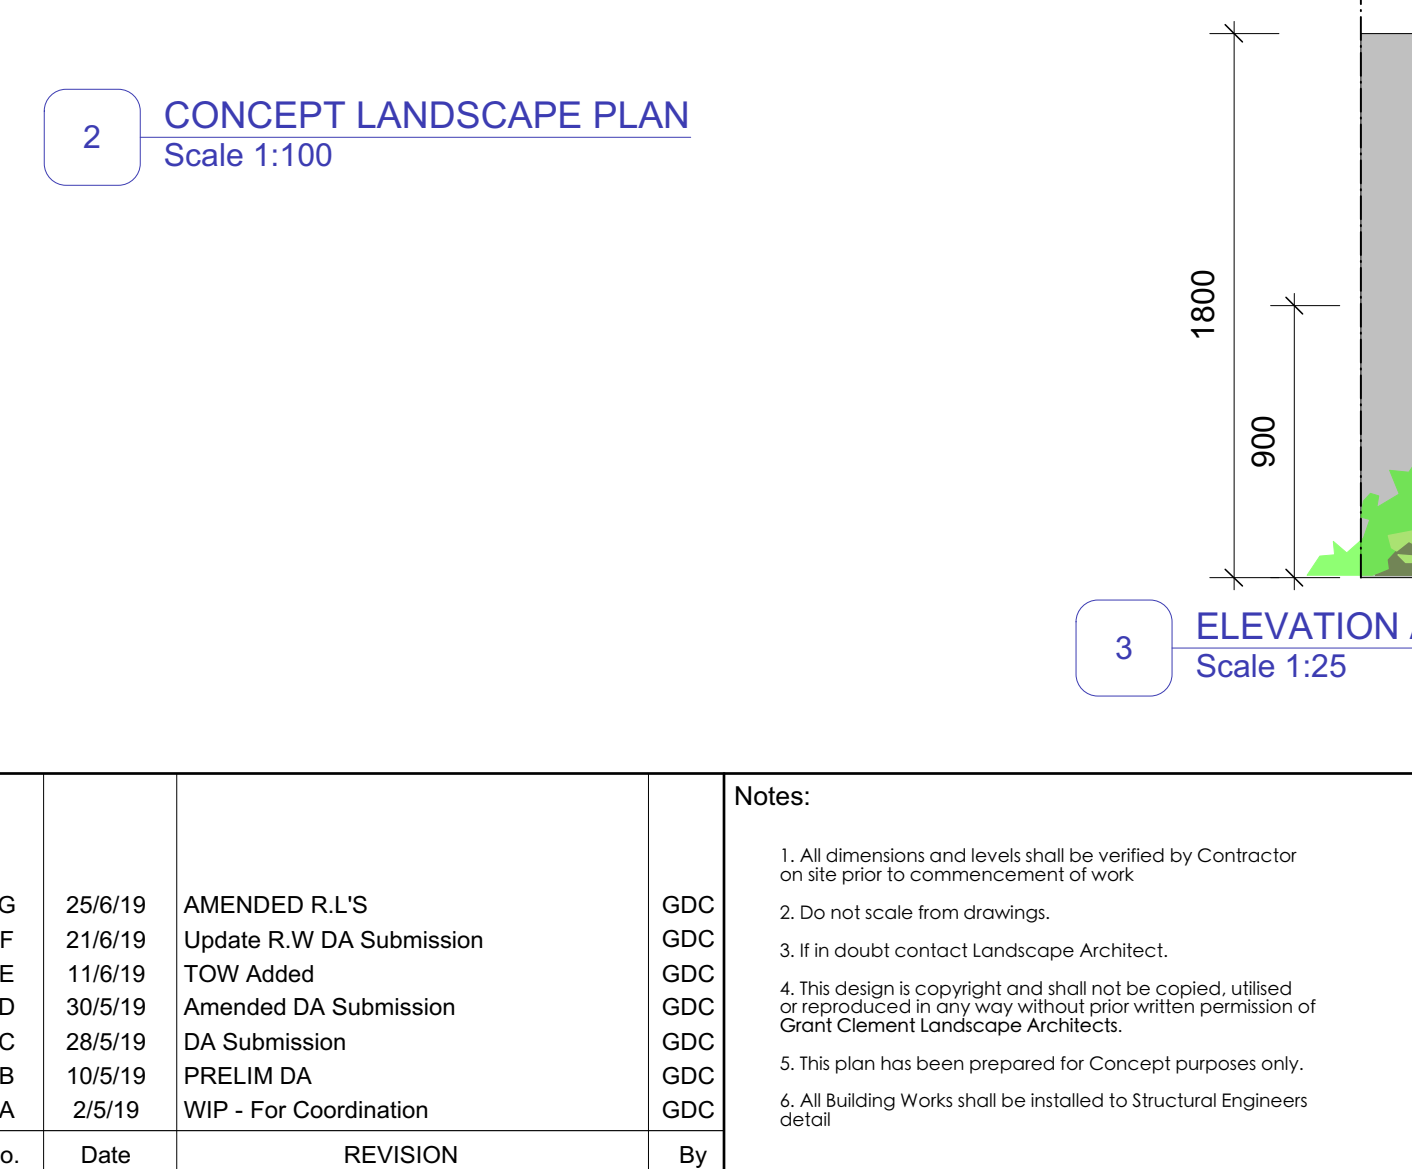

Development Application

1 CONCEPT PLANTING PLAN Scale 1:100				Notes:		Legend:		Drawing: PLANTING PLAN		Status		Project No. 1900501	
D 21/6/19 Update Plantlist GDC				1. All dimensions and levels shall be verified by Contractor on site prior to commencement of work.		1. 132 CRESCENT RD , NEWPORT NSW		Address:		SCALE - 1:100 @ A1		Drawing No. Rev #	
C 11/6/19 update Architecturals GDC				2. Do not scale from drawings.		Project: JENNINGS RESIDENCE		Project:		Drawn By GC Dwg Date: 30.01.18		DA 200 D	
B 30/5/19 Amended DA Submission GDC				3. If in doubt contact Landscape Architect.		Client: MR & MRS JENNINGS		Client:		Checked By JS Plot Date: 20.01.18		OF 2	
A 27/05/19 DA SUBMISSION GDC				4. This design is copyright and shall not be copied, utilised or reproduced in any way without prior written permission of Grant Clement Landscape Architects.		C/o: Gremmo Homes		C/o: Gremmo Homes		CAD File Name Crescent_VerB.vwx			
No. Date REVISION By				5. This plan has been prepared for Concept purposes only.									
				6. All Building Works shall be installed to Structural Engineers detail.									



GRANT CLEMENT
landscape architect

11th June 2019

LANDSCAPE DESIGN CERTIFICATE

Re : 132 Crescent Rd Newport NSW 2106

The landscape proposal has been designed with careful consideration of the indigenous landscape of the sites surrounding area. The planting schedule is made up from primarily native trees, shrubs and groundcover species.

Screen planting to the side boundaries has been nominated to maintain privacy. The proposed Landscaping to the front setback has been designed to maintain the existing streetscape character.

The Landscape proposal is generally compliant with the controls set out within the Development Control Plan and Local Environment Plan which applies to the land.

Grant Clement
Landscape Architect
(BA hons) L Arch (Pg Dip) LArch