


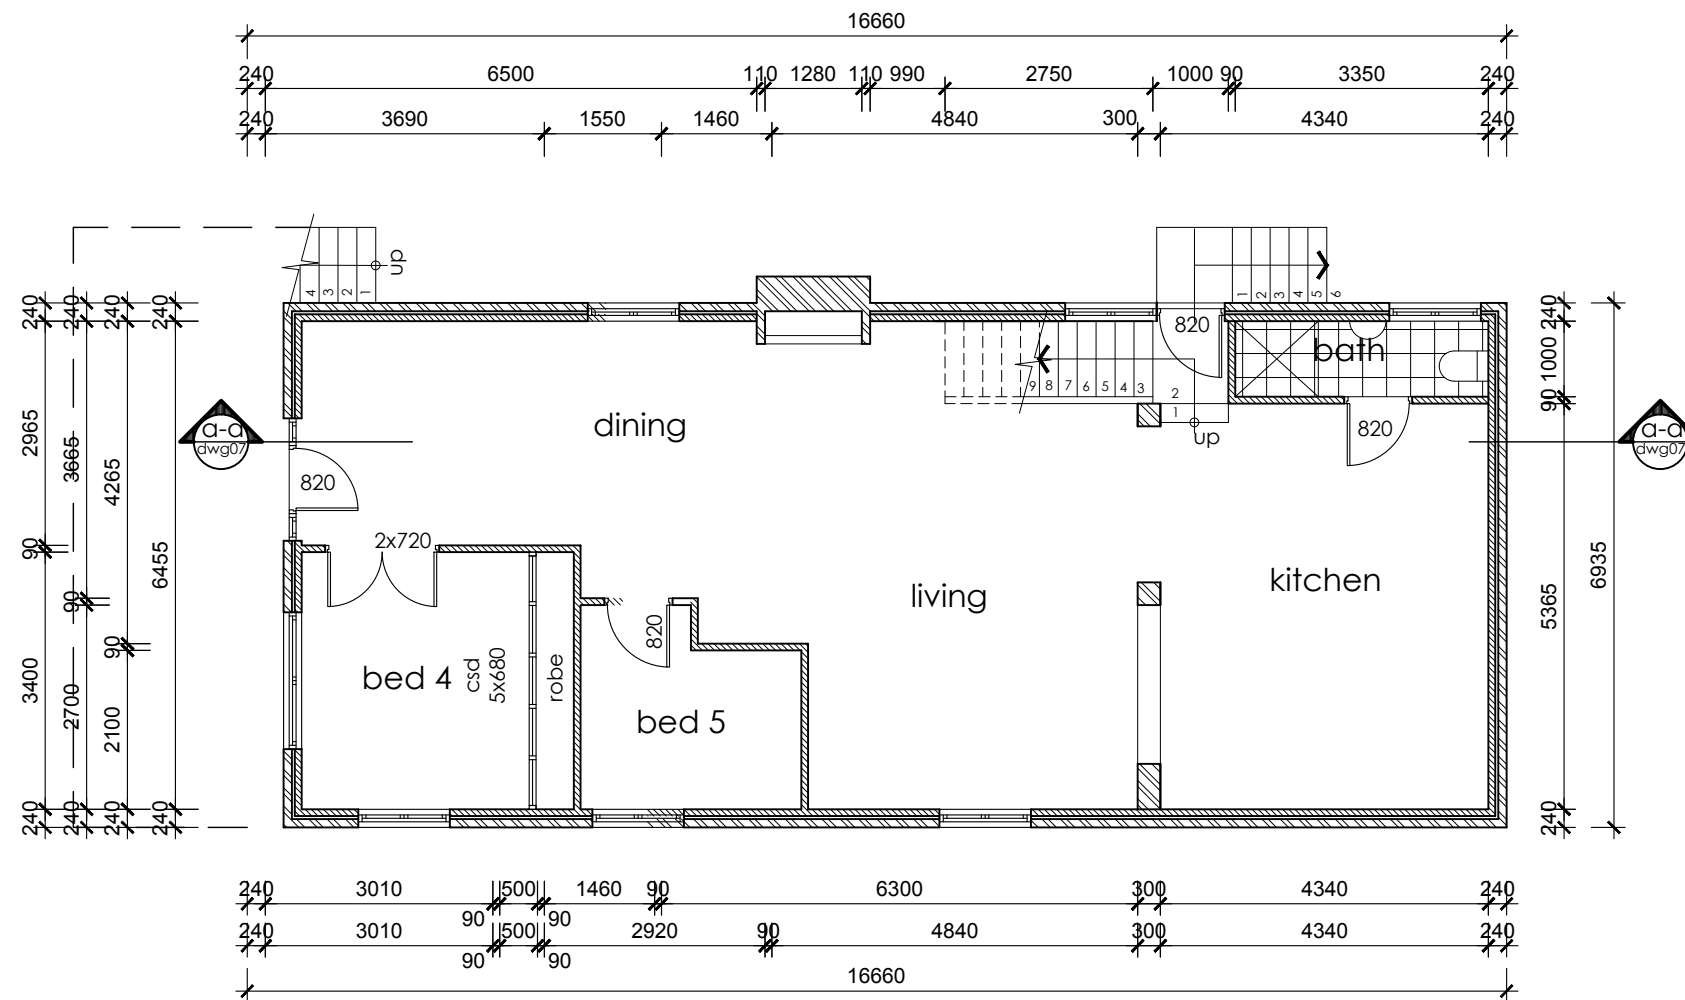


GENERAL NOTES			
27 November 2019	A	JG	Preliminary for Discussion
Date	Issue	Dr	Description


Job Ref	A01
Scale (A3)	1:100
Sheet	1 of 7

JOB DESCRIPTION	
PROPOSED AMENDMENTS (change of use)	
13 Cumberland Road Collaroy NSW 2097	
FOR STEPHANIE GRAHAM	
TITLE	
Lower Ground Floor Plan	


DESIGN BY	JONATHAN GIBSON
	
DRAFTS BY GIBSON	

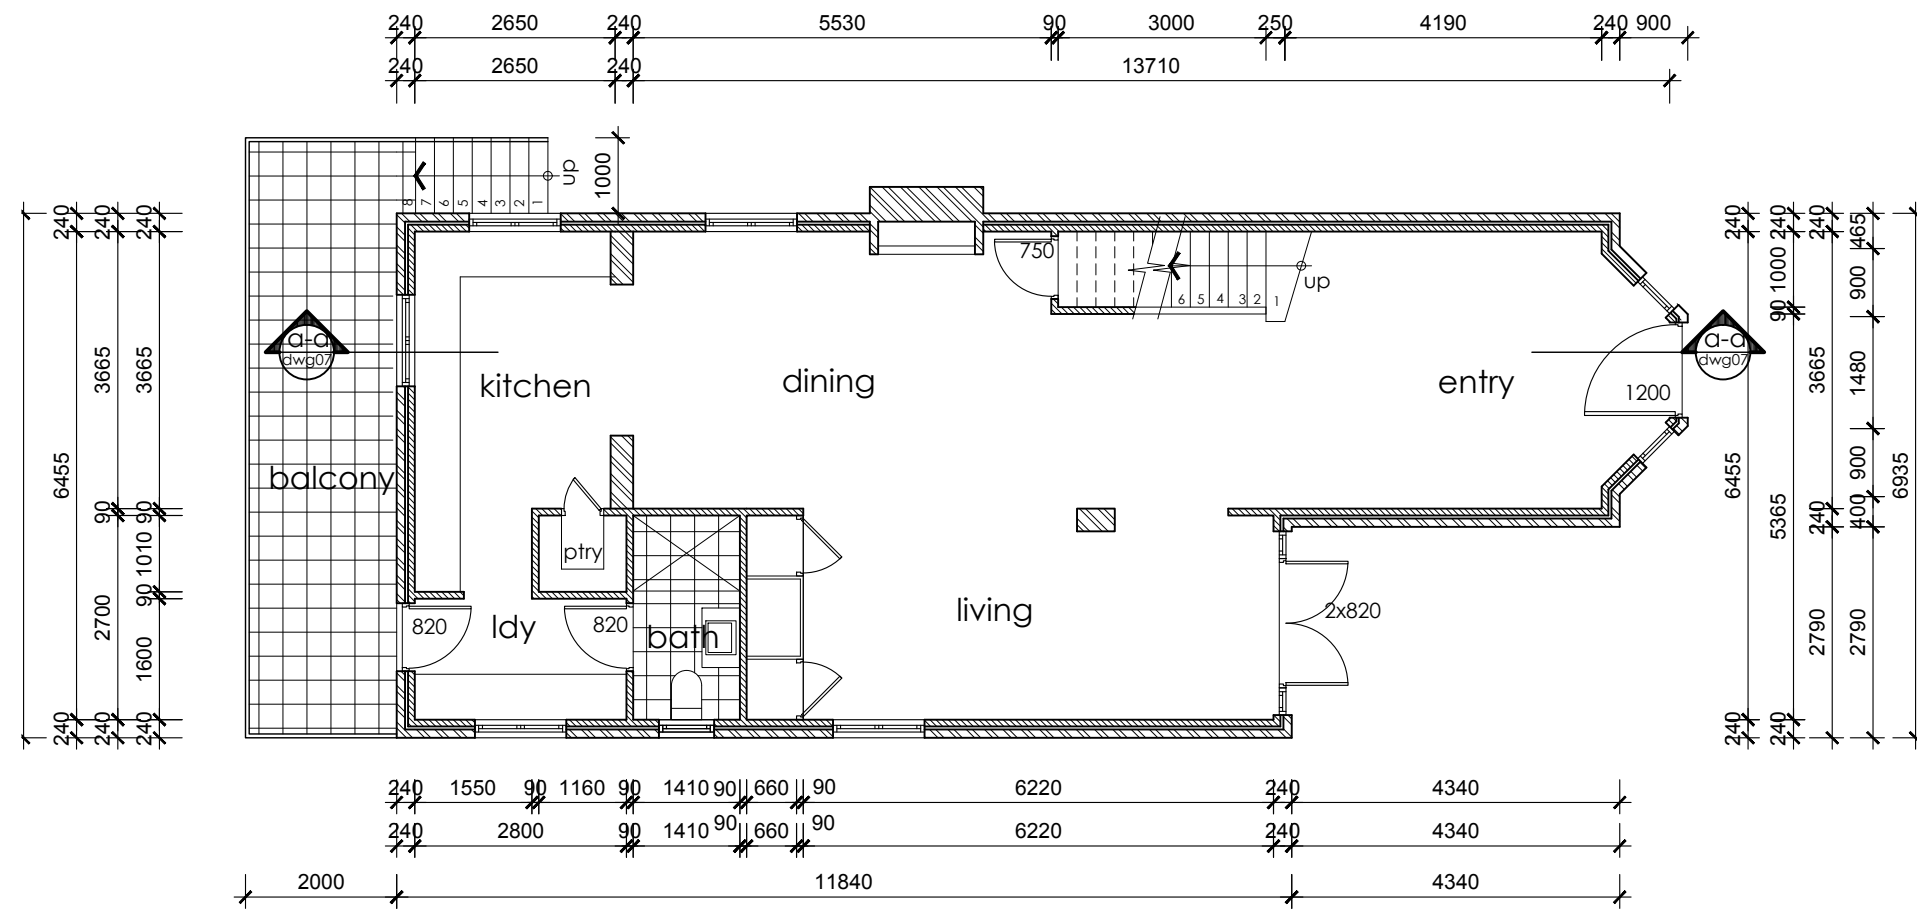

GENERAL NOTES				JOB DESCRIPTION		DESIGN BY	
				PROPOSED AMENDMENTS (change of use) 13 Cumberland Road Collaroy NSW 2097 FOR STEPHANIE GRAHAM		JONATHAN GIBSON	
				Job Ref	A02		
				Scale (A3)	1:100		
27 November 2019	A	JG	Preliminary for Discussion	Sheet	2 of 7		
Date	Issue	Dr	Description	TITLE			
				Ground Floor Plan			

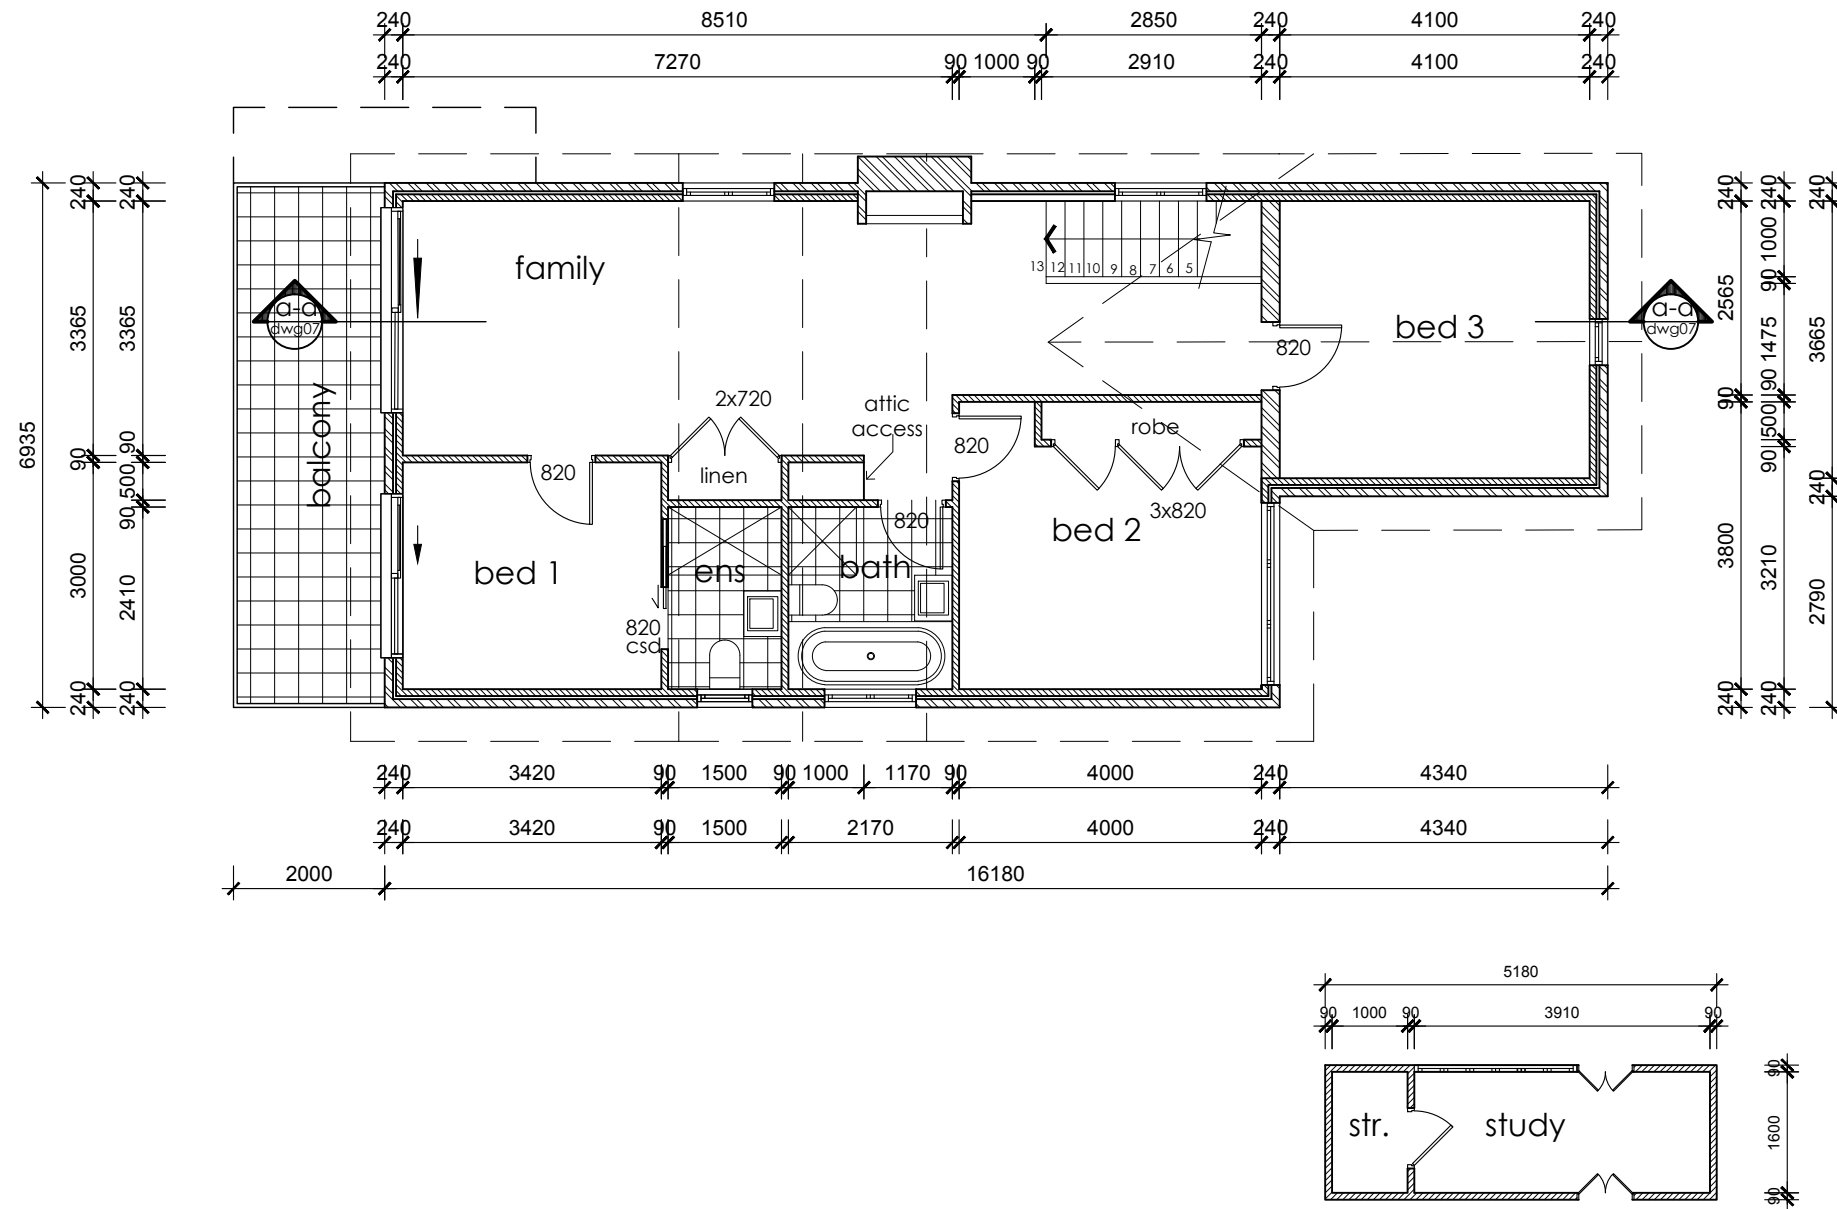



GENERAL NOTES					JOB DESCRIPTION		DESIGN BY		
					PROPOSED AMENDMENTS (change of use) 13 Cumberland Road Collaroy NSW 2097 FOR STEPHANIE GRAHAM		JONATHAN GIBSON		
				Job Ref	A03	TITLE			
				Scale (A3)	1:100				
27 November 2019	A	JG	Preliminary for Discussion	Sheet	3 of 7				
Date	Issue	Dr	Description						

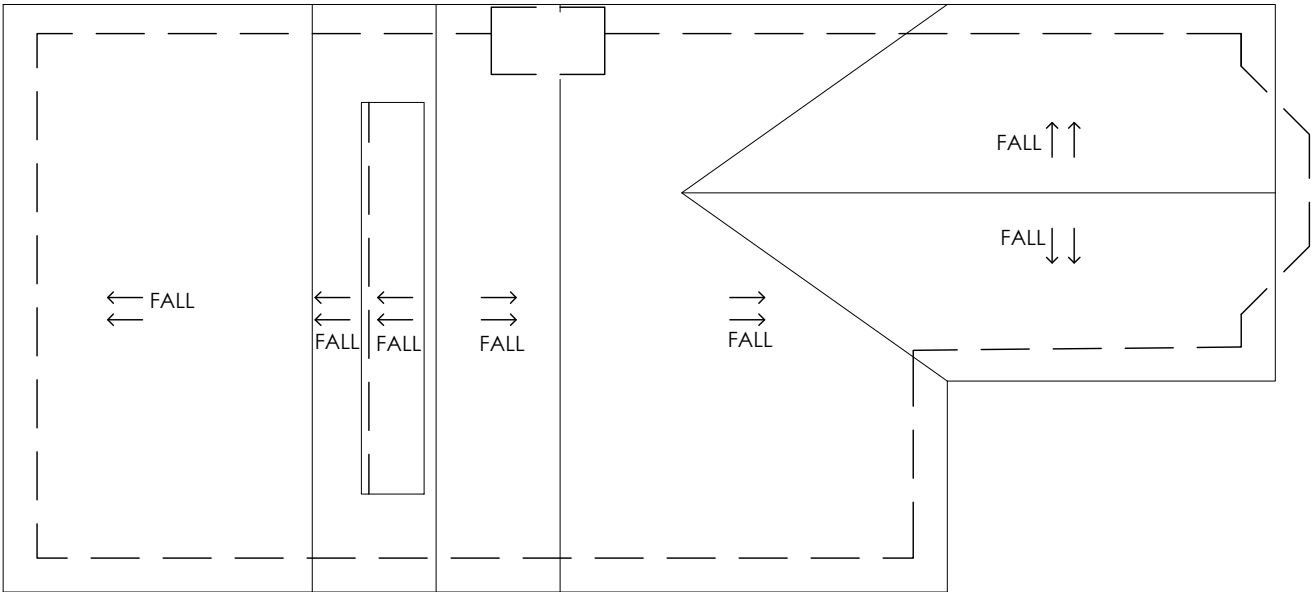


GENERAL NOTES				
27 November 2019	A	JG	Preliminary for Discussion	
Date	Issue	Dr	Description	

JOB DESCRIPTION	
PROPOSED AMENDMENTS (change of use)	
13 Cumberland Road Collaroy NSW 2097	
FOR STEPHANIE GRAHAM	
TITLE	
Roof Plan	


DESIGN BY	
JONATHAN GIBSON	
	
DRAFTS BY GIBSON	

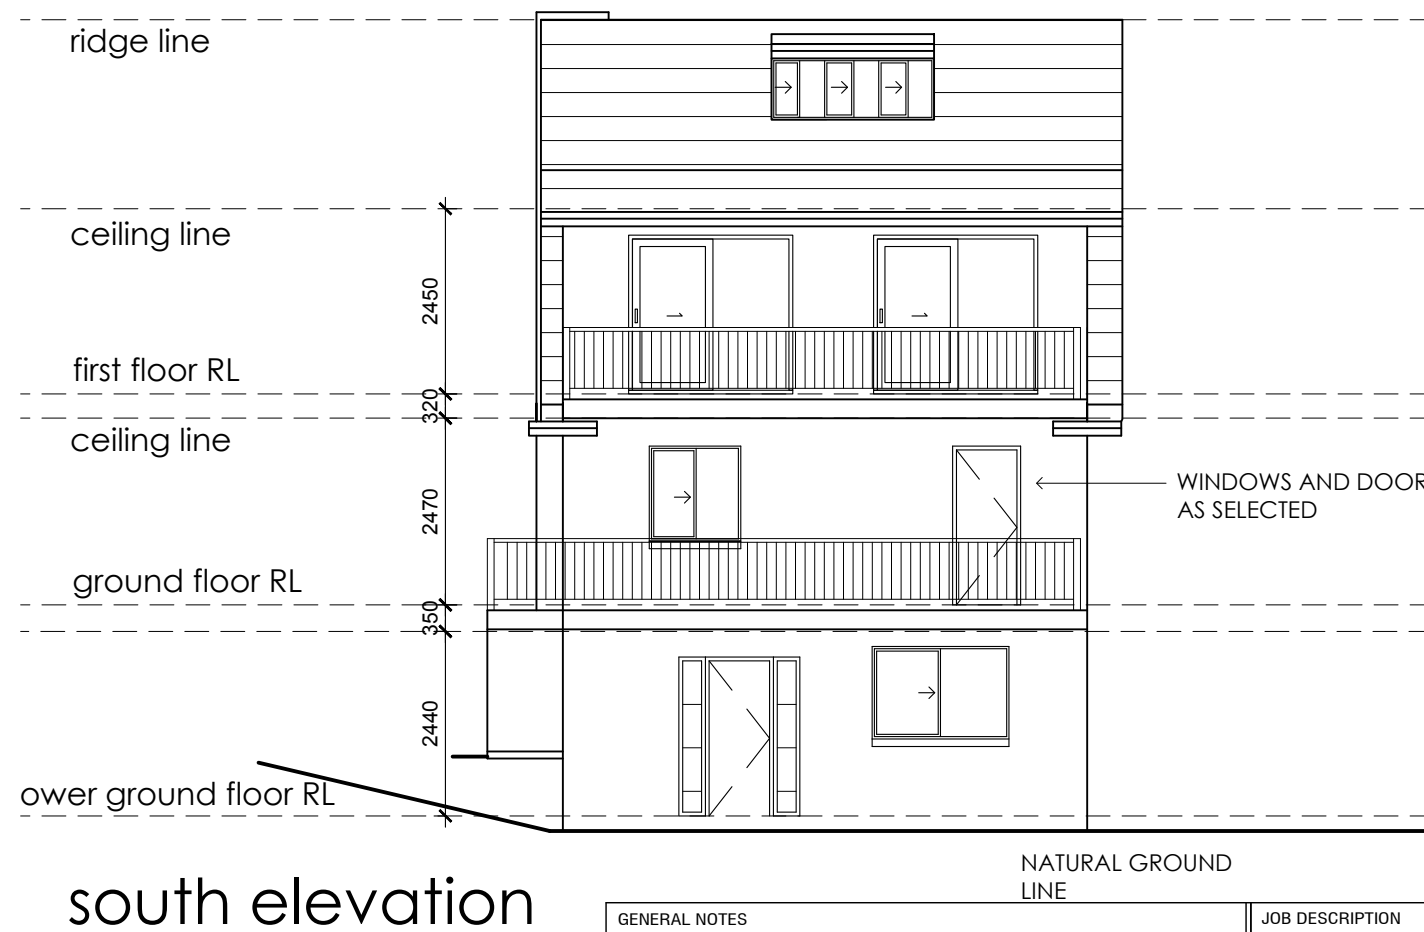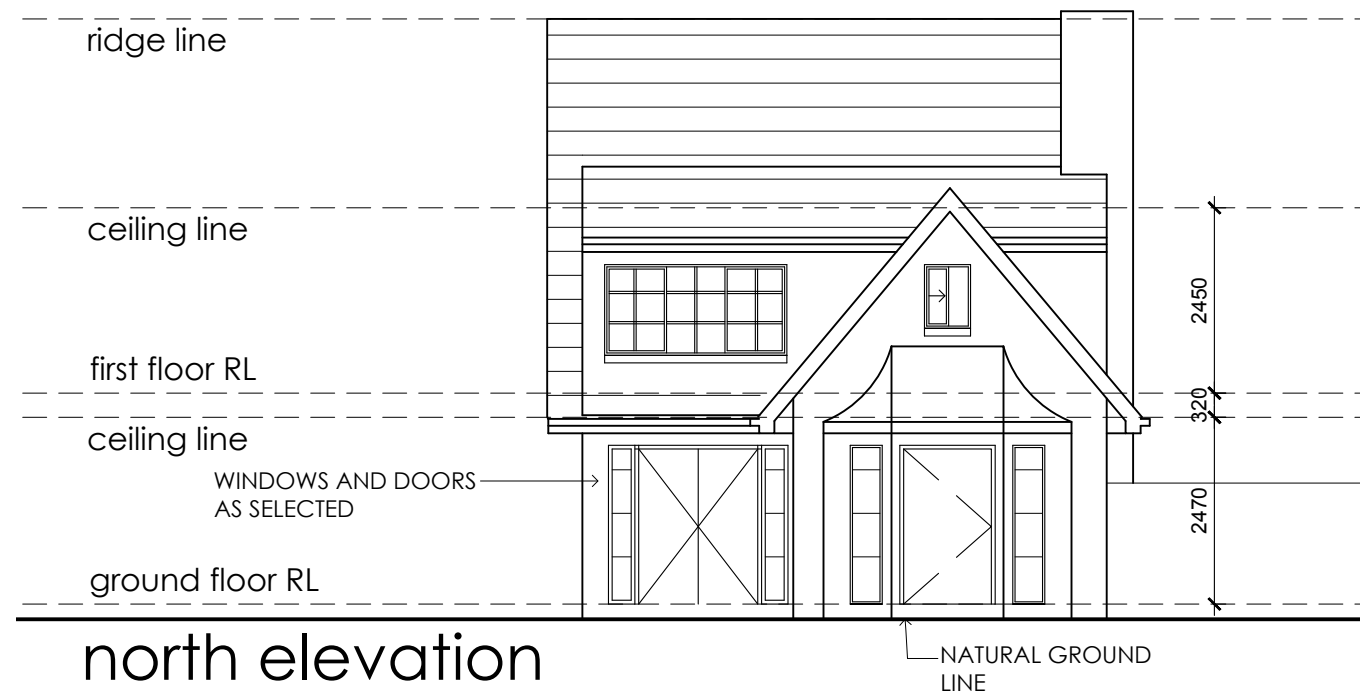

GENERAL NOTES					JOB DESCRIPTION		DESIGN BY	
					PROPOSED AMENDMENTS (change of use)		JONATHAN GIBSON	
					13 Cumberland Road Collaroy NSW 2097			
					FOR STEPHANIE GRAHAM			
				Job Ref	A05	 DRAFTS BY GIBSON		
				Scale (A3)	1:100			
27 November 2019	A	JG	Preliminary for Discussion	Sheet	5 of 7			
Date	Issue	Dr	Description					
					TITLE			
					Elevations Page 1			

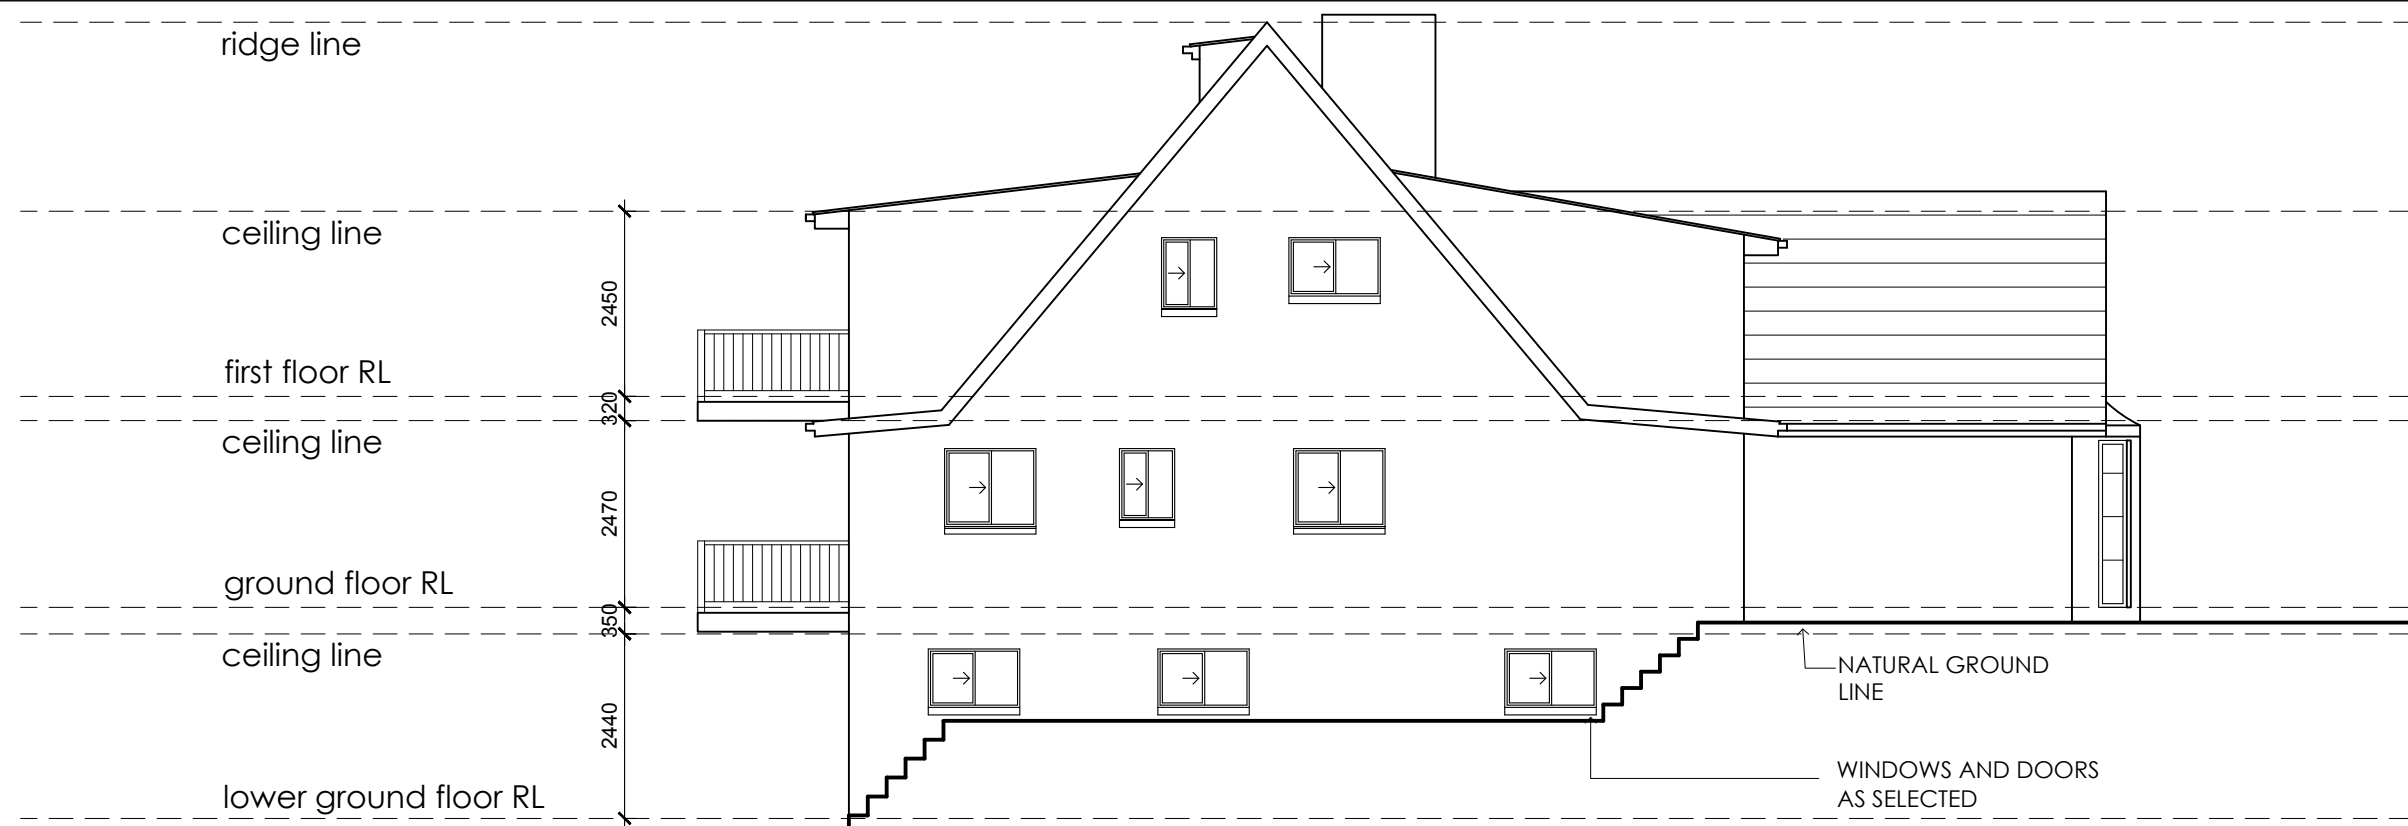

east elevation

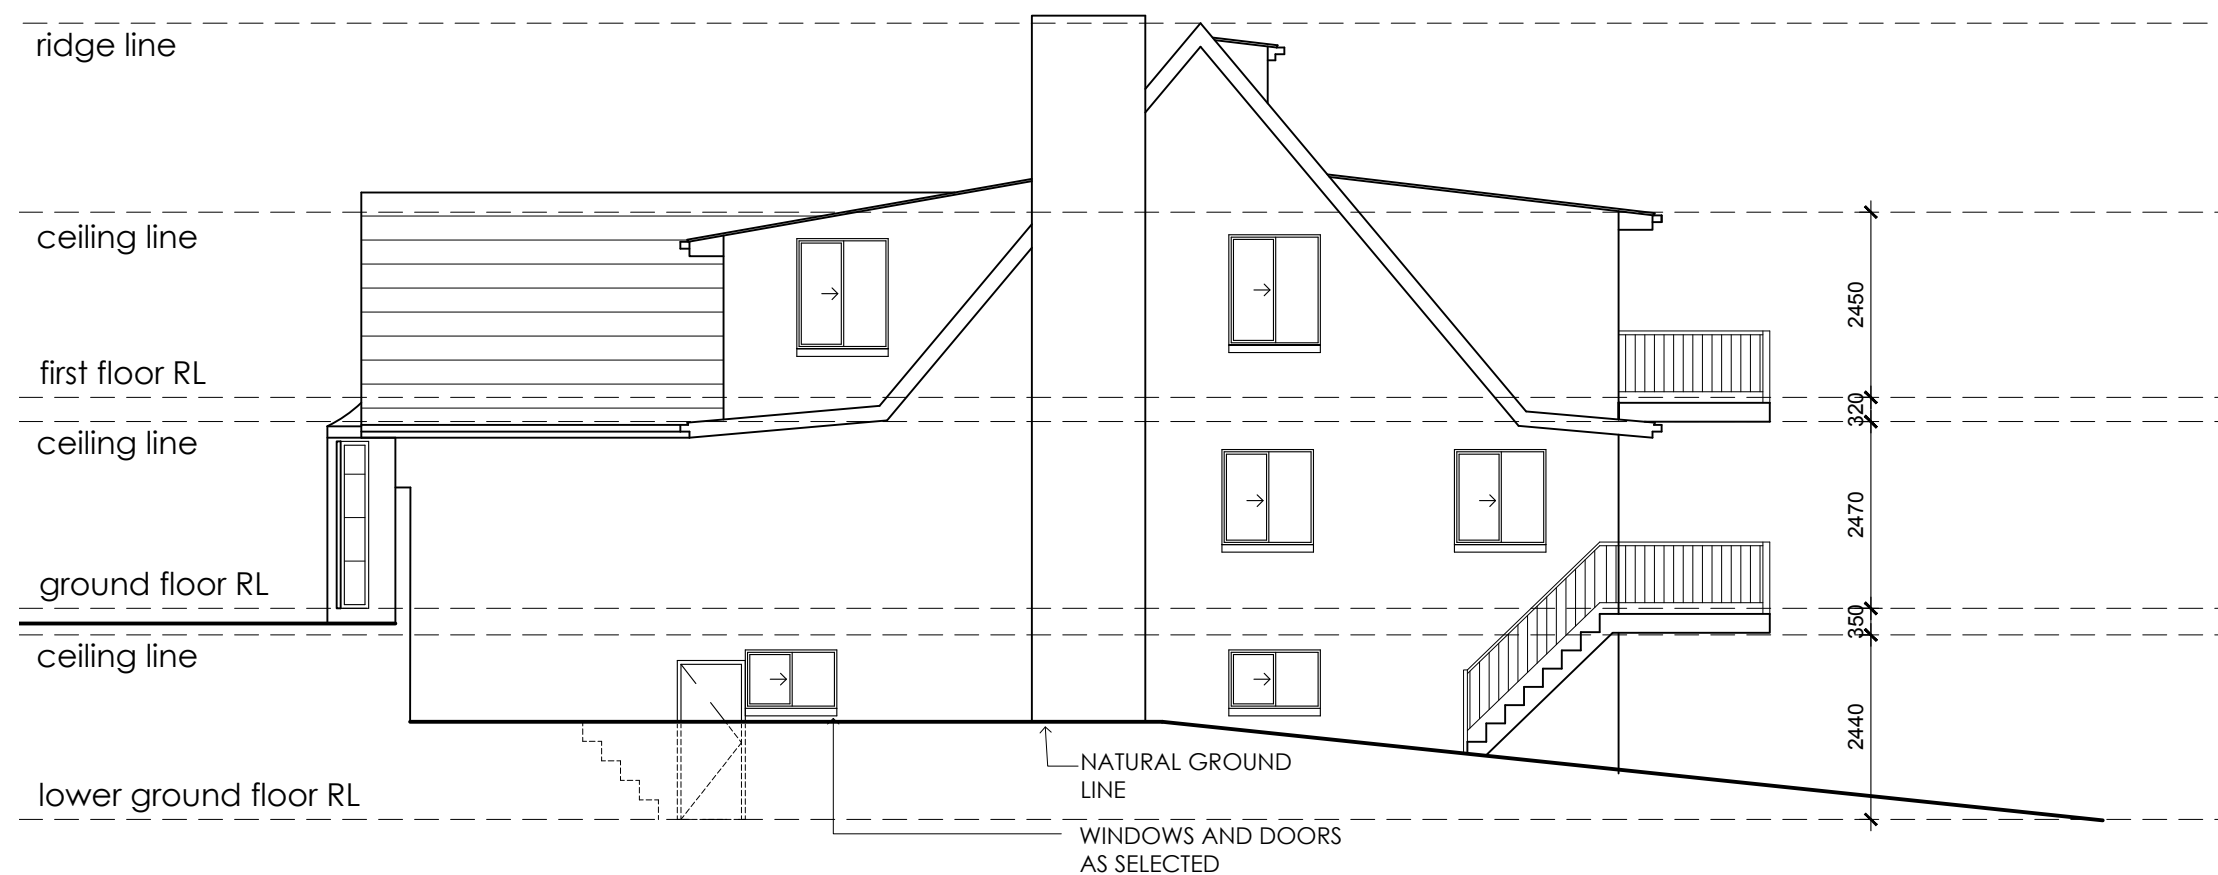


west elevation

GENERAL NOTES				
				Job Ref A06
				Scale (A3) 1:100
				Sheet 6 of 7
27 November 2019	A	JG	Preliminary for Discussion	
Date	Issue	Dr	Description	

JOB DESCRIPTION	
PROPOSED AMENDMENTS (change of use)	
13 Cumberland Road Collaroy NSW 2097	
FOR STEPHANIE GRAHAM	
TITLE	
Elevations Page 2	

DESIGN BY
JONATHAN GIBSON
 DRAFTS BY GIBSON

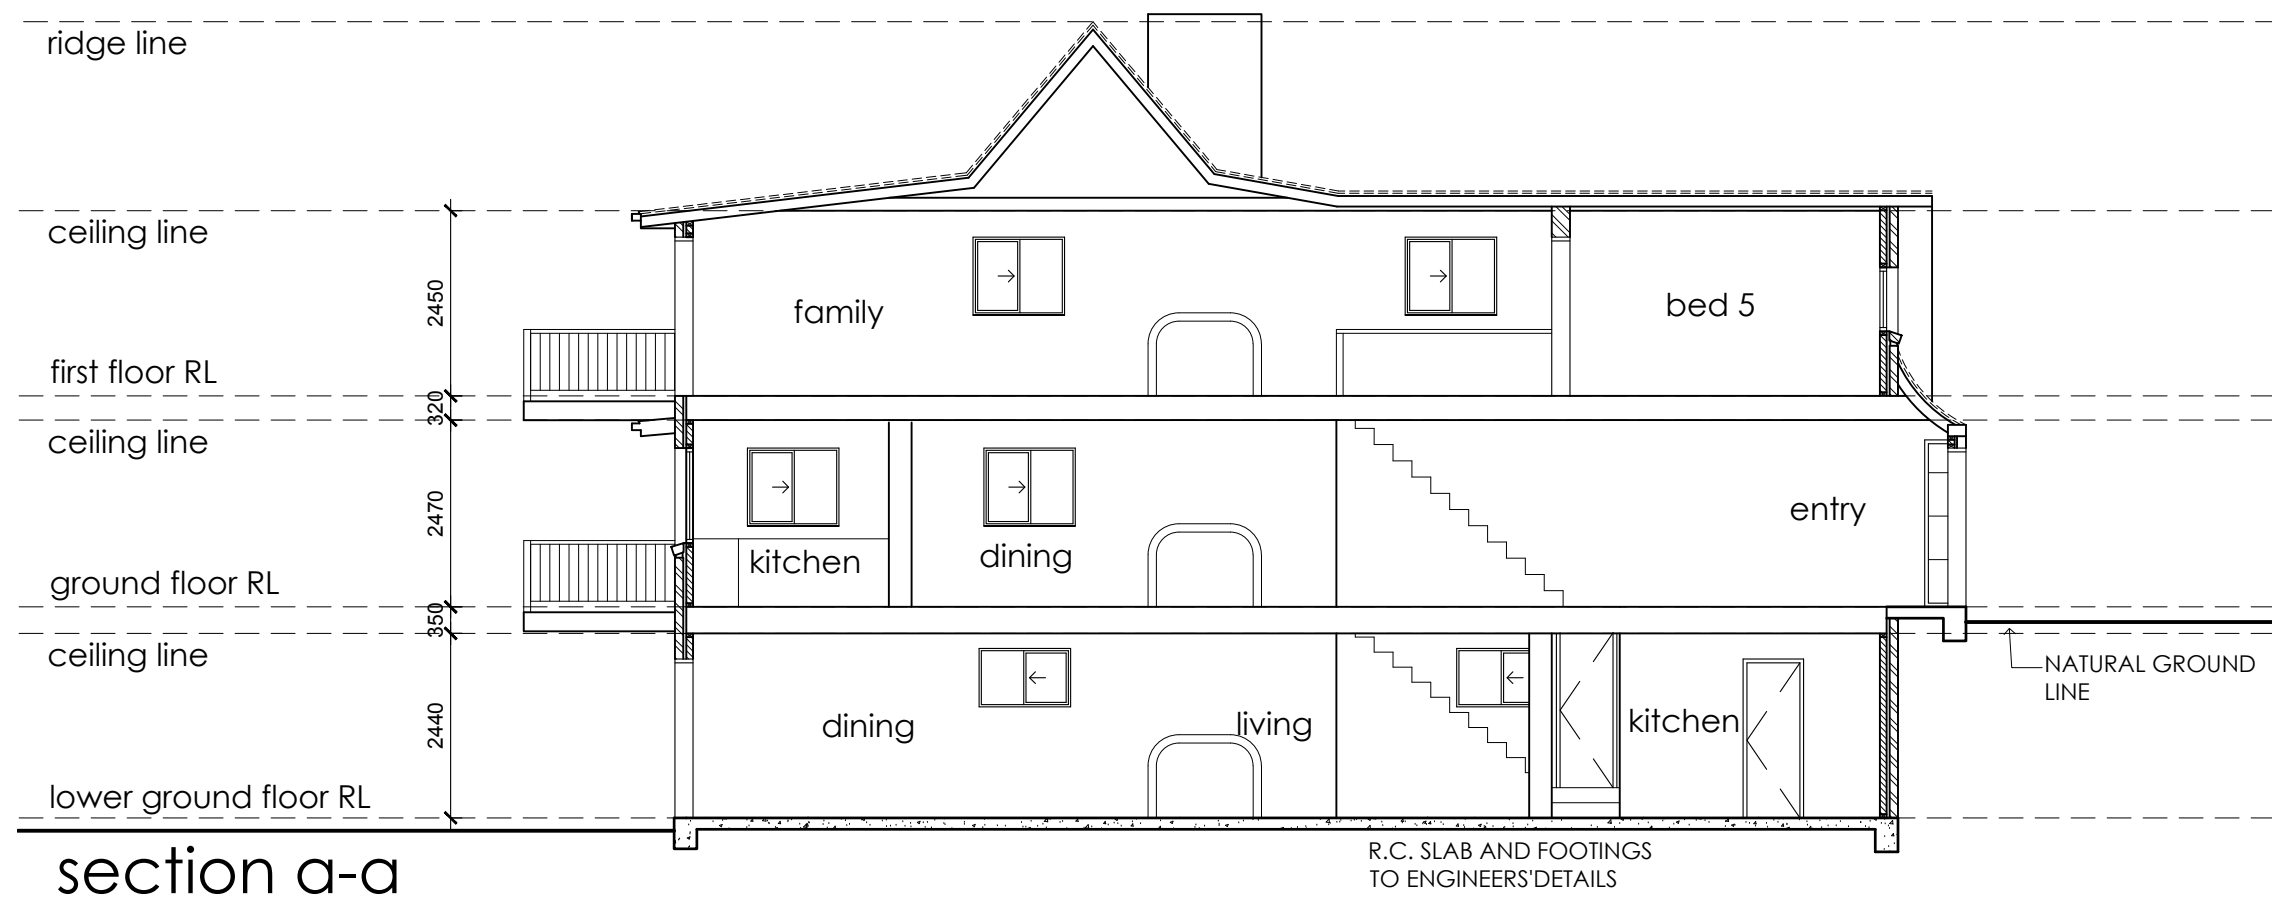

GENERAL NOTES				JOB DESCRIPTION		DESIGN BY	
				PROPOSED AMENDMENTS (change of use)		JONATHAN GIBSON	
				13 Cumberland Road Collaroy NSW 2097		 DRAFTS BY GIBSON	
				FOR STEPHANIE GRAHAM			
				Job Ref	A07	TITLE Section	
				Scale (A3)	1:50		
27 November 2019	A	JG	Preliminary for Discussion	Sheet	7 of 7		
Date	Issue	Dr	Description				