



MARLBOROUGH AVENUE

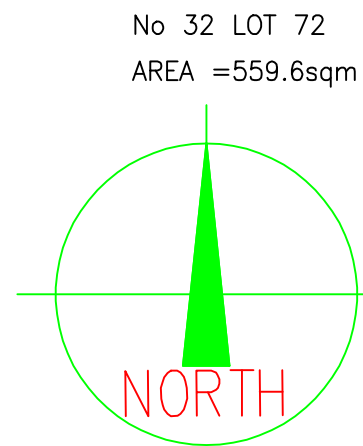




SITE PLAN

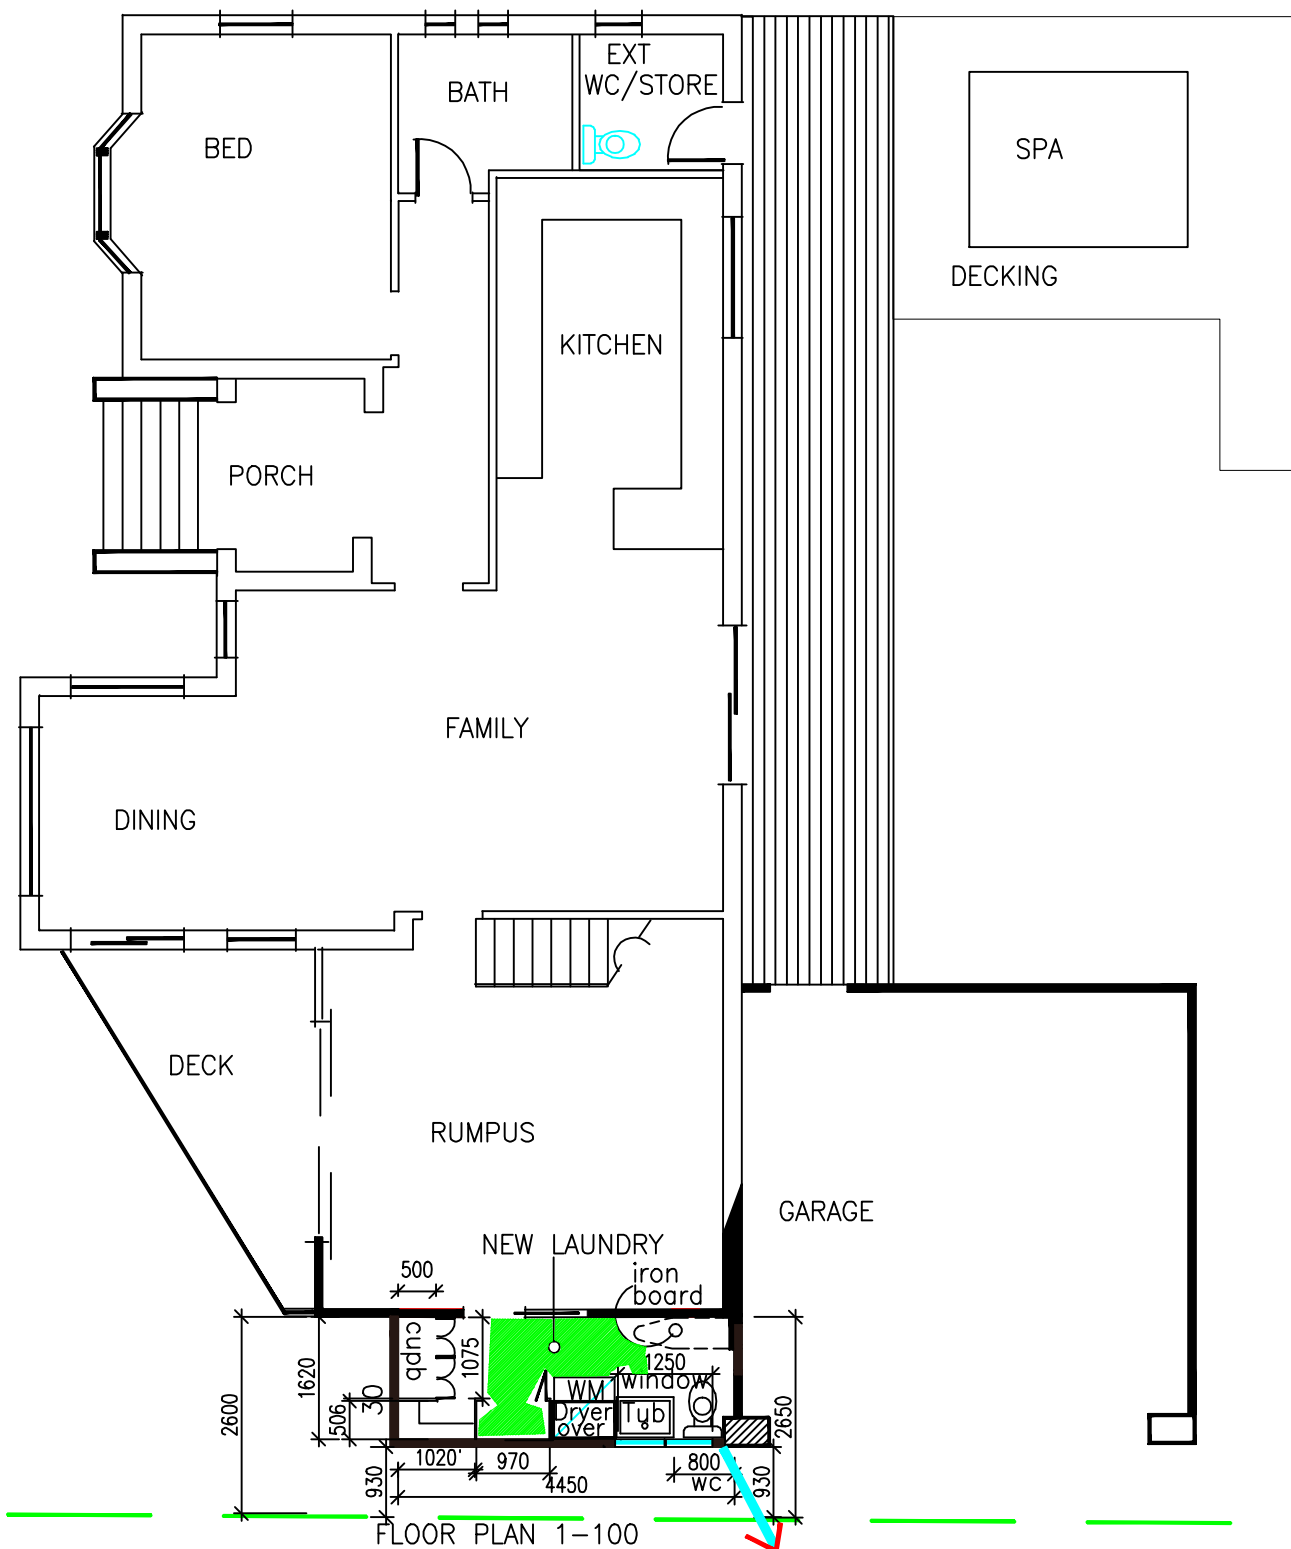



MARLBOROUGH AVENUE

Roof water to street gutter

PREMISES NO 32 MARLBOROUGH AVENUE FRESHWATER FOR Mr & Mrs SHORTER  
PROPOSED NEW LAUNDRY OVER EXISTING PAVED AREA AT THE SOUTH SIDE OF DWELLING  
Details prepared by Faulda 14/12/2020

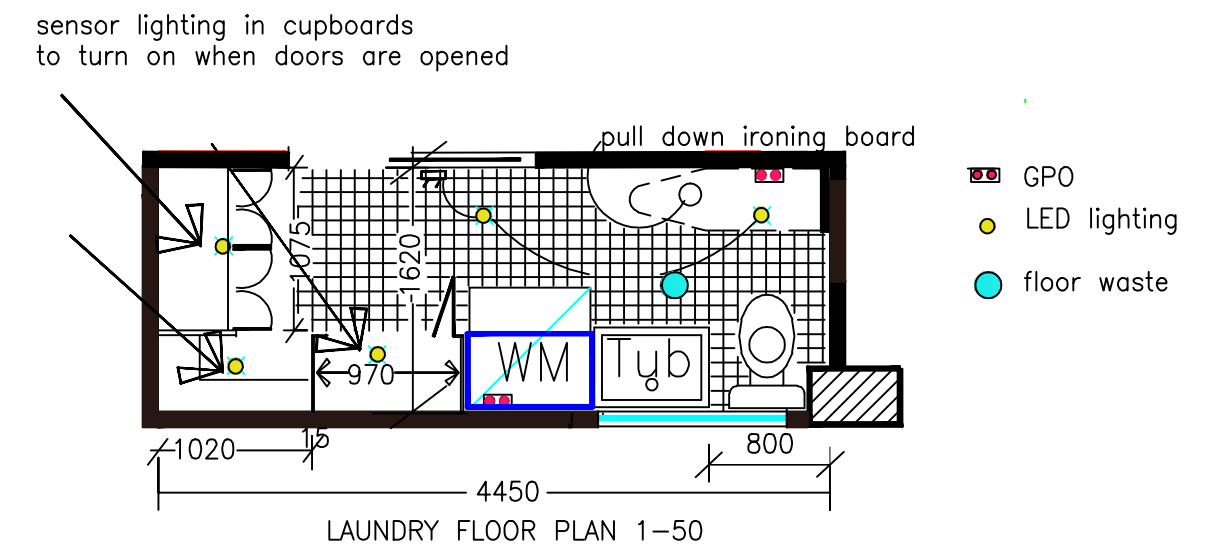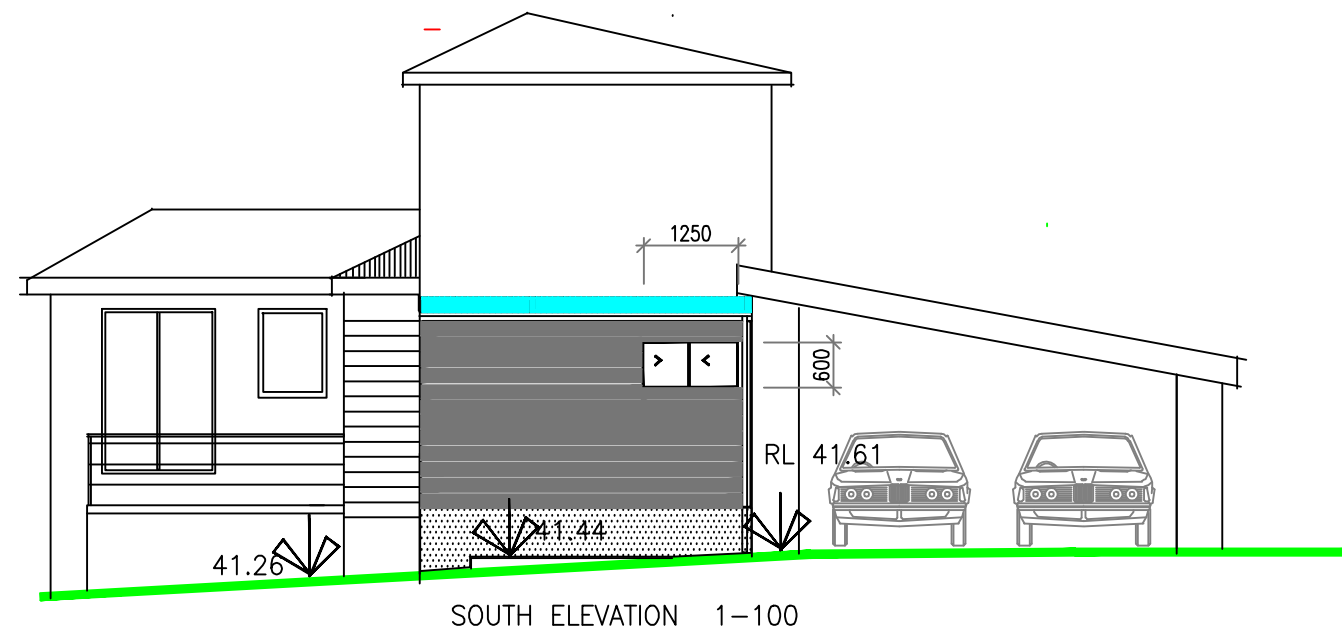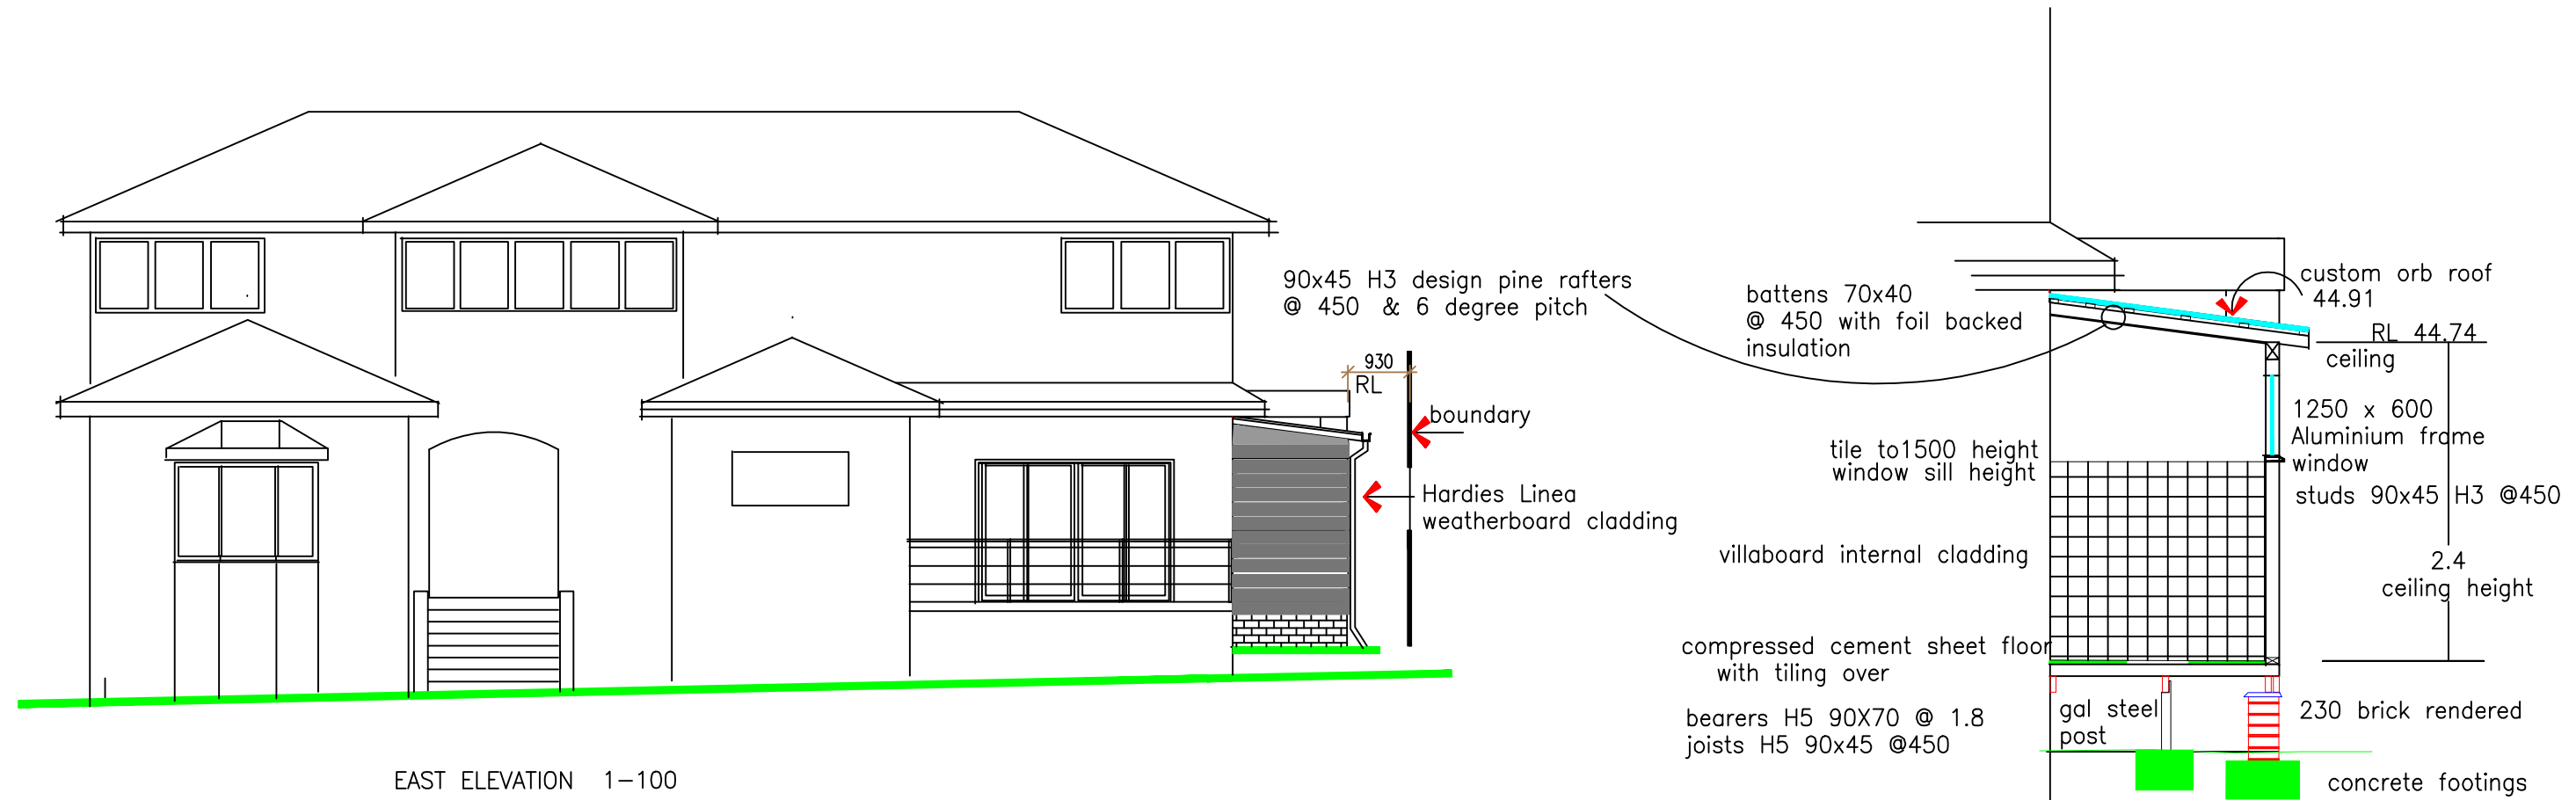

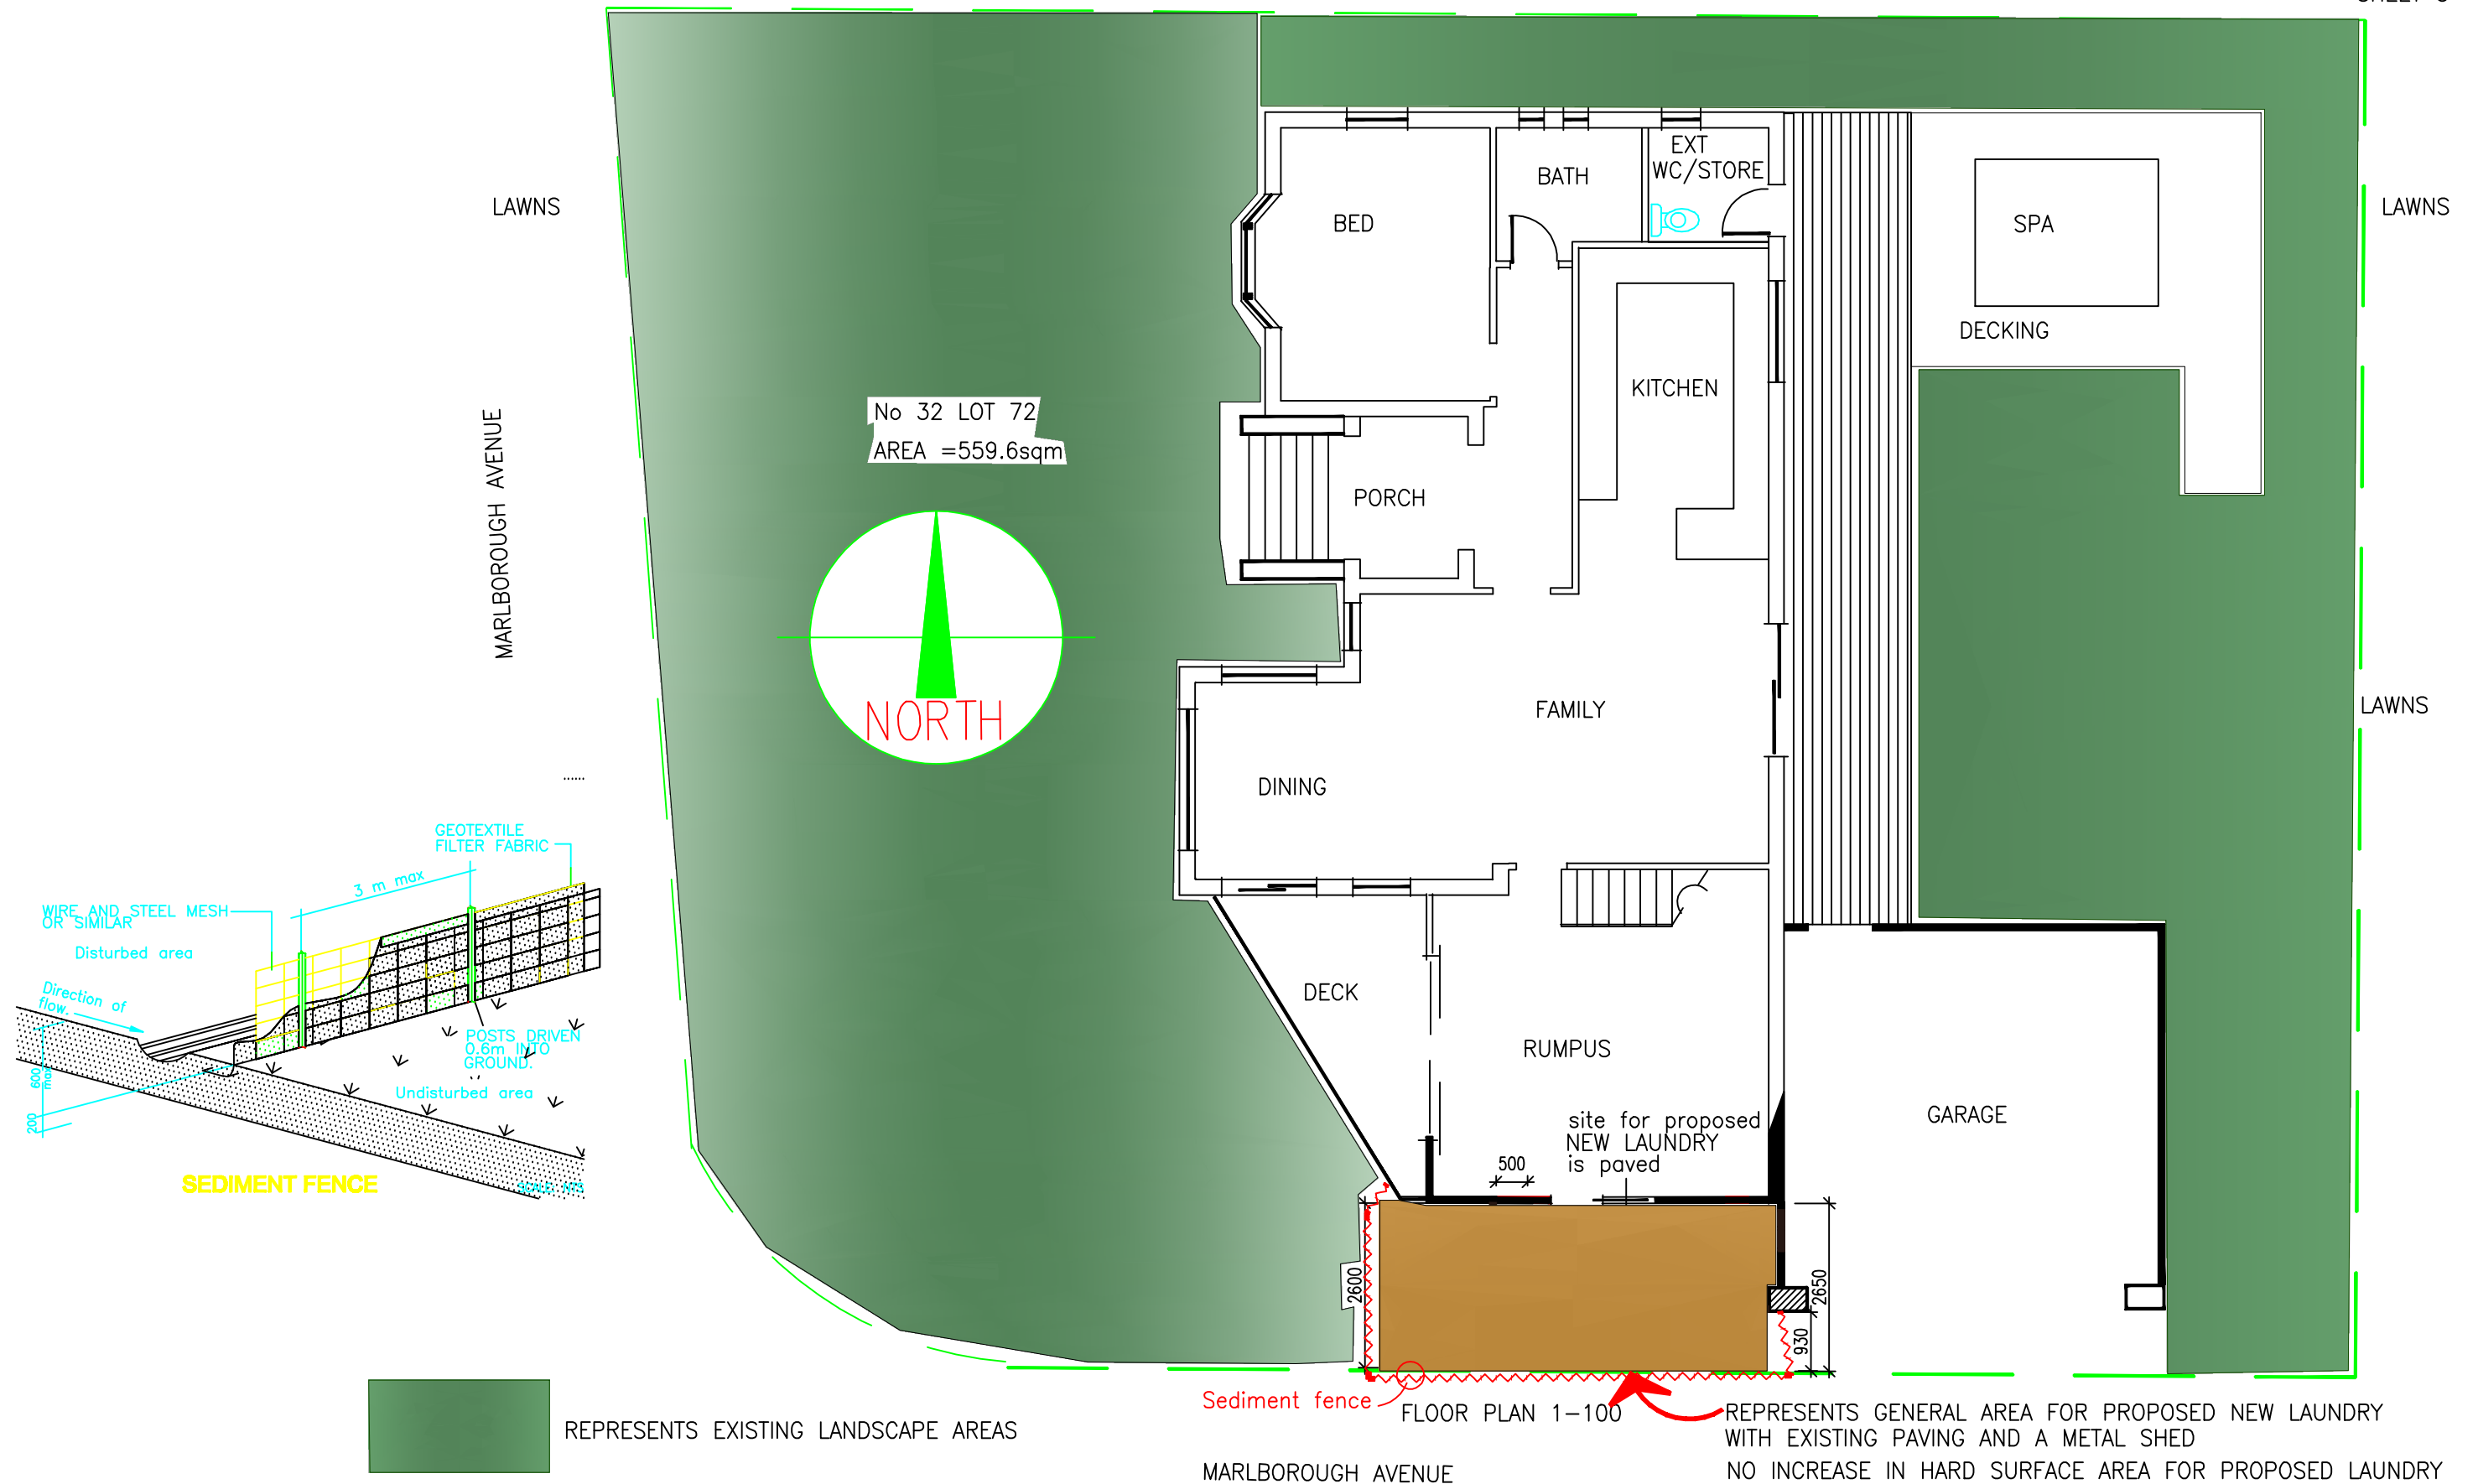

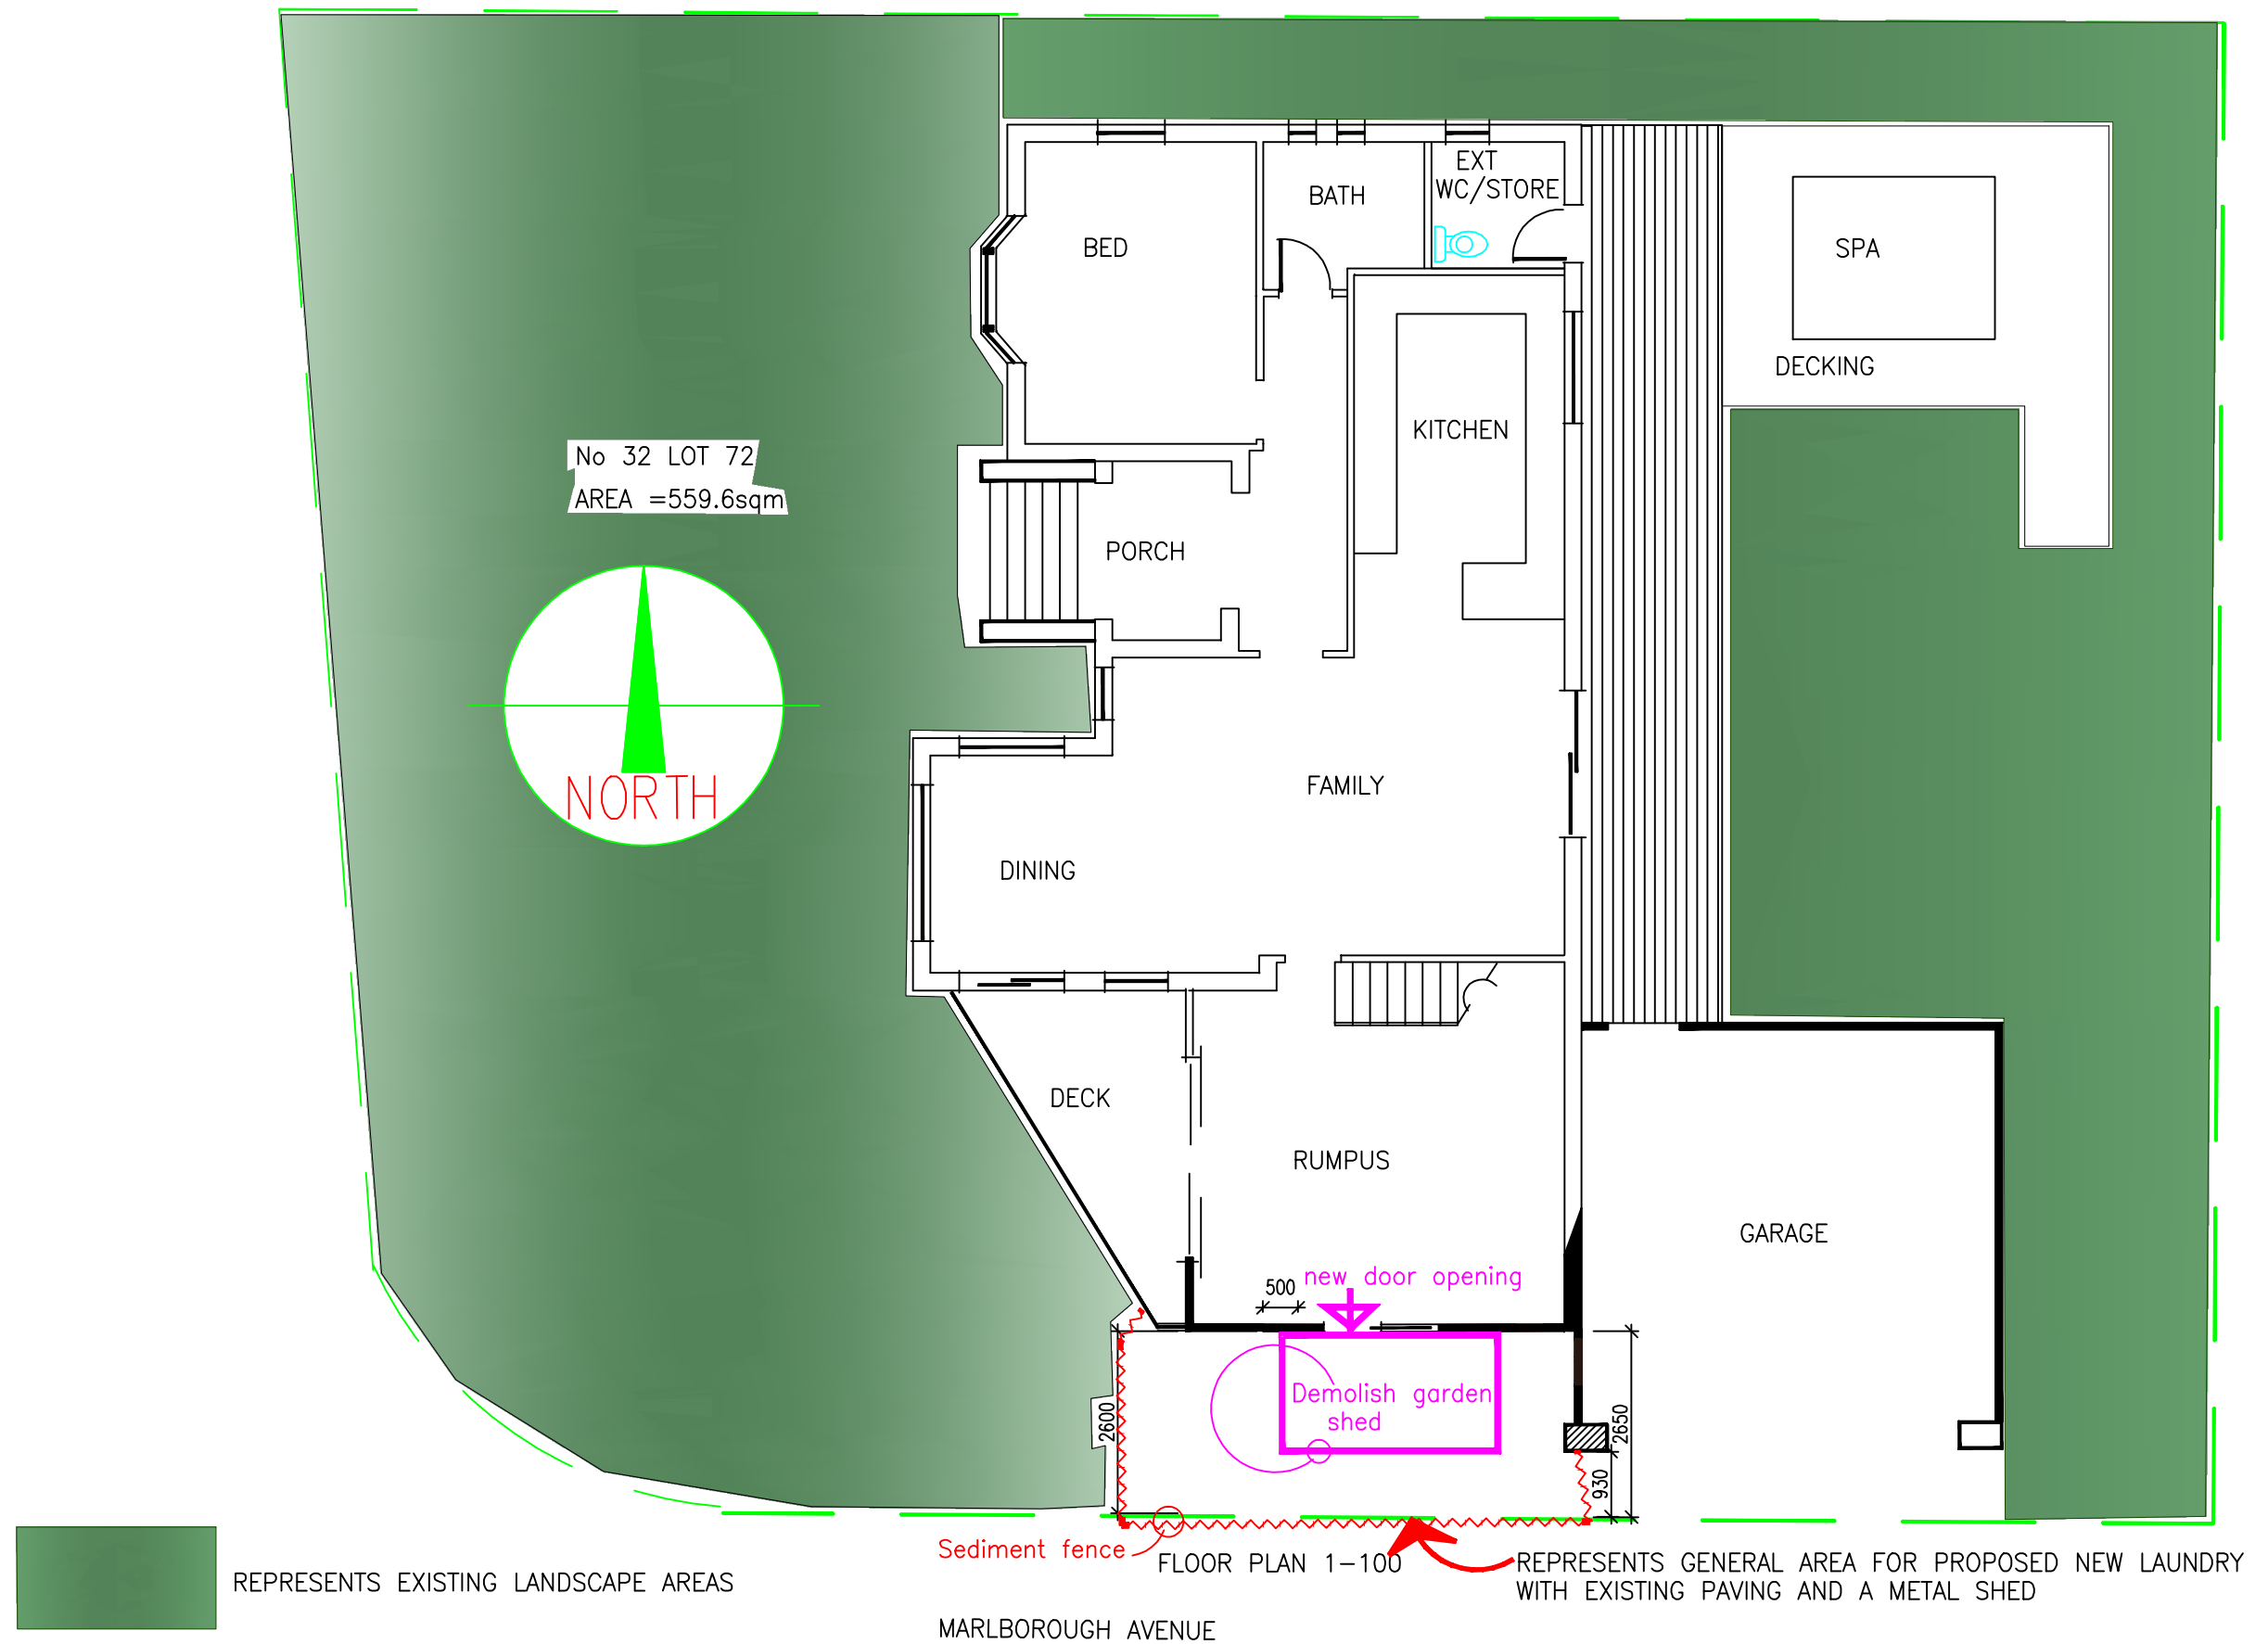

PREMISES NO 32 MARLBOROUGH AVENUE FRESHWATER FOR Mr & Mrs SHORTER  
PROPOSED NEW LAUNDRY OVER EXISTING PAVED AREA AT THE SOUTH SIDE OF DWELLING  
Details prepared by Faulda 14/12/2020 DEMOLITION PLAN 12th April 2021