



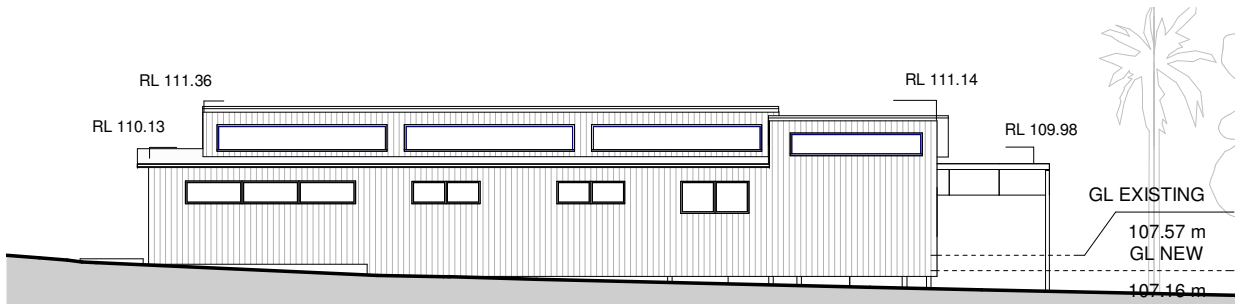


NP North Elevation

1 : 200

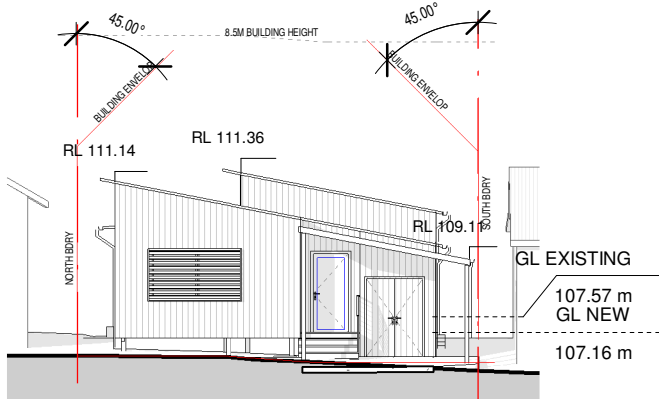


NP West Elevation

1 : 200

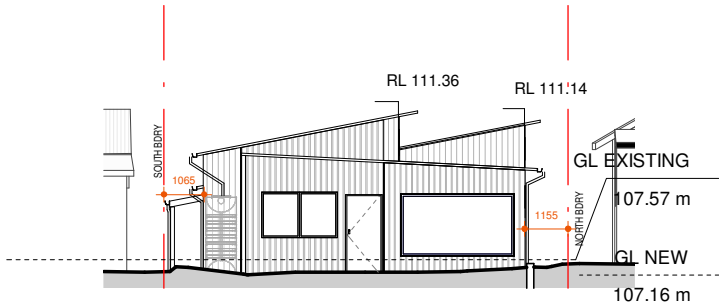


NP East Elevation

1 : 200

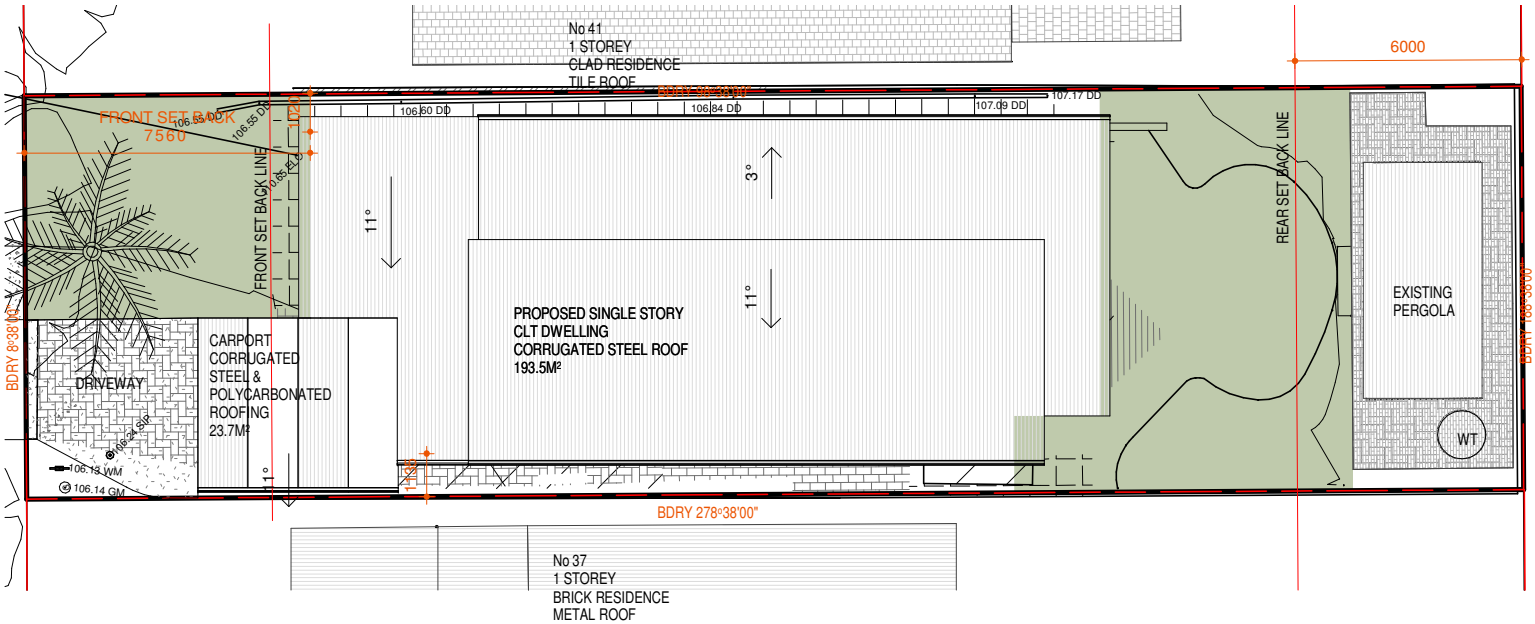

SITE PROPOSED

1 : 200

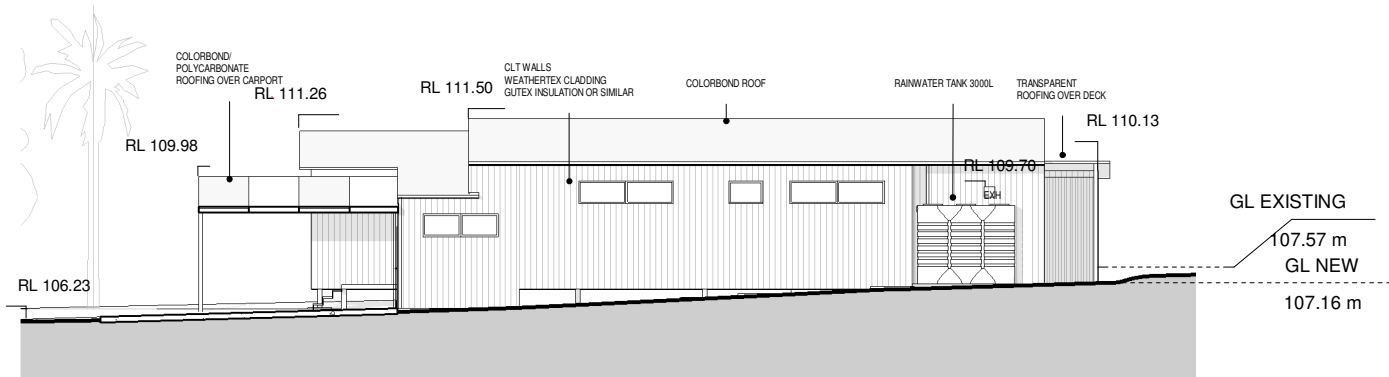

NP South Elevation

1 : 200

Building Designer	SAMUELA MADEJ - MURPHY
Address	PO Box 253 Church Point NSW 2105
Contact	E: samuelamm@hotmail.com P: 0450 331 573

Compliance
Figured dimensions take precedence over scale. Do not scale from drawings. All building work to comply with NCC, Australian Standards and all relevant authorities. All structural requirements to be met as per structural engineer's drawings and details. Verify all dimensions on site. Report all discrepancies to designer.

Copyright
Copyright and drawings are the property of the designer Samuela Madej - Murphy. This document may only be used for the express purpose and project for which it has been created and delivered. This document may not be otherwise used or copied.

Date	Discription
27.05.21	CONCEPT DESIGN REVISION
28.05.21	FOR NB COUNCIL REVIEW
02.08.21	DA

Client	Jenny & Geoff Krix
Address	39 Stella St Collaroy Plateau

COLLARROY HOUSE		
NOTIFICATION PLAN		
Scale	1 : 200 A3	A 6.9