





SOUTH ELEVATION





SOUTH ELEVATION






NORTH ELEVATION



-PROPOSED NEW SIGNAGE PANEL

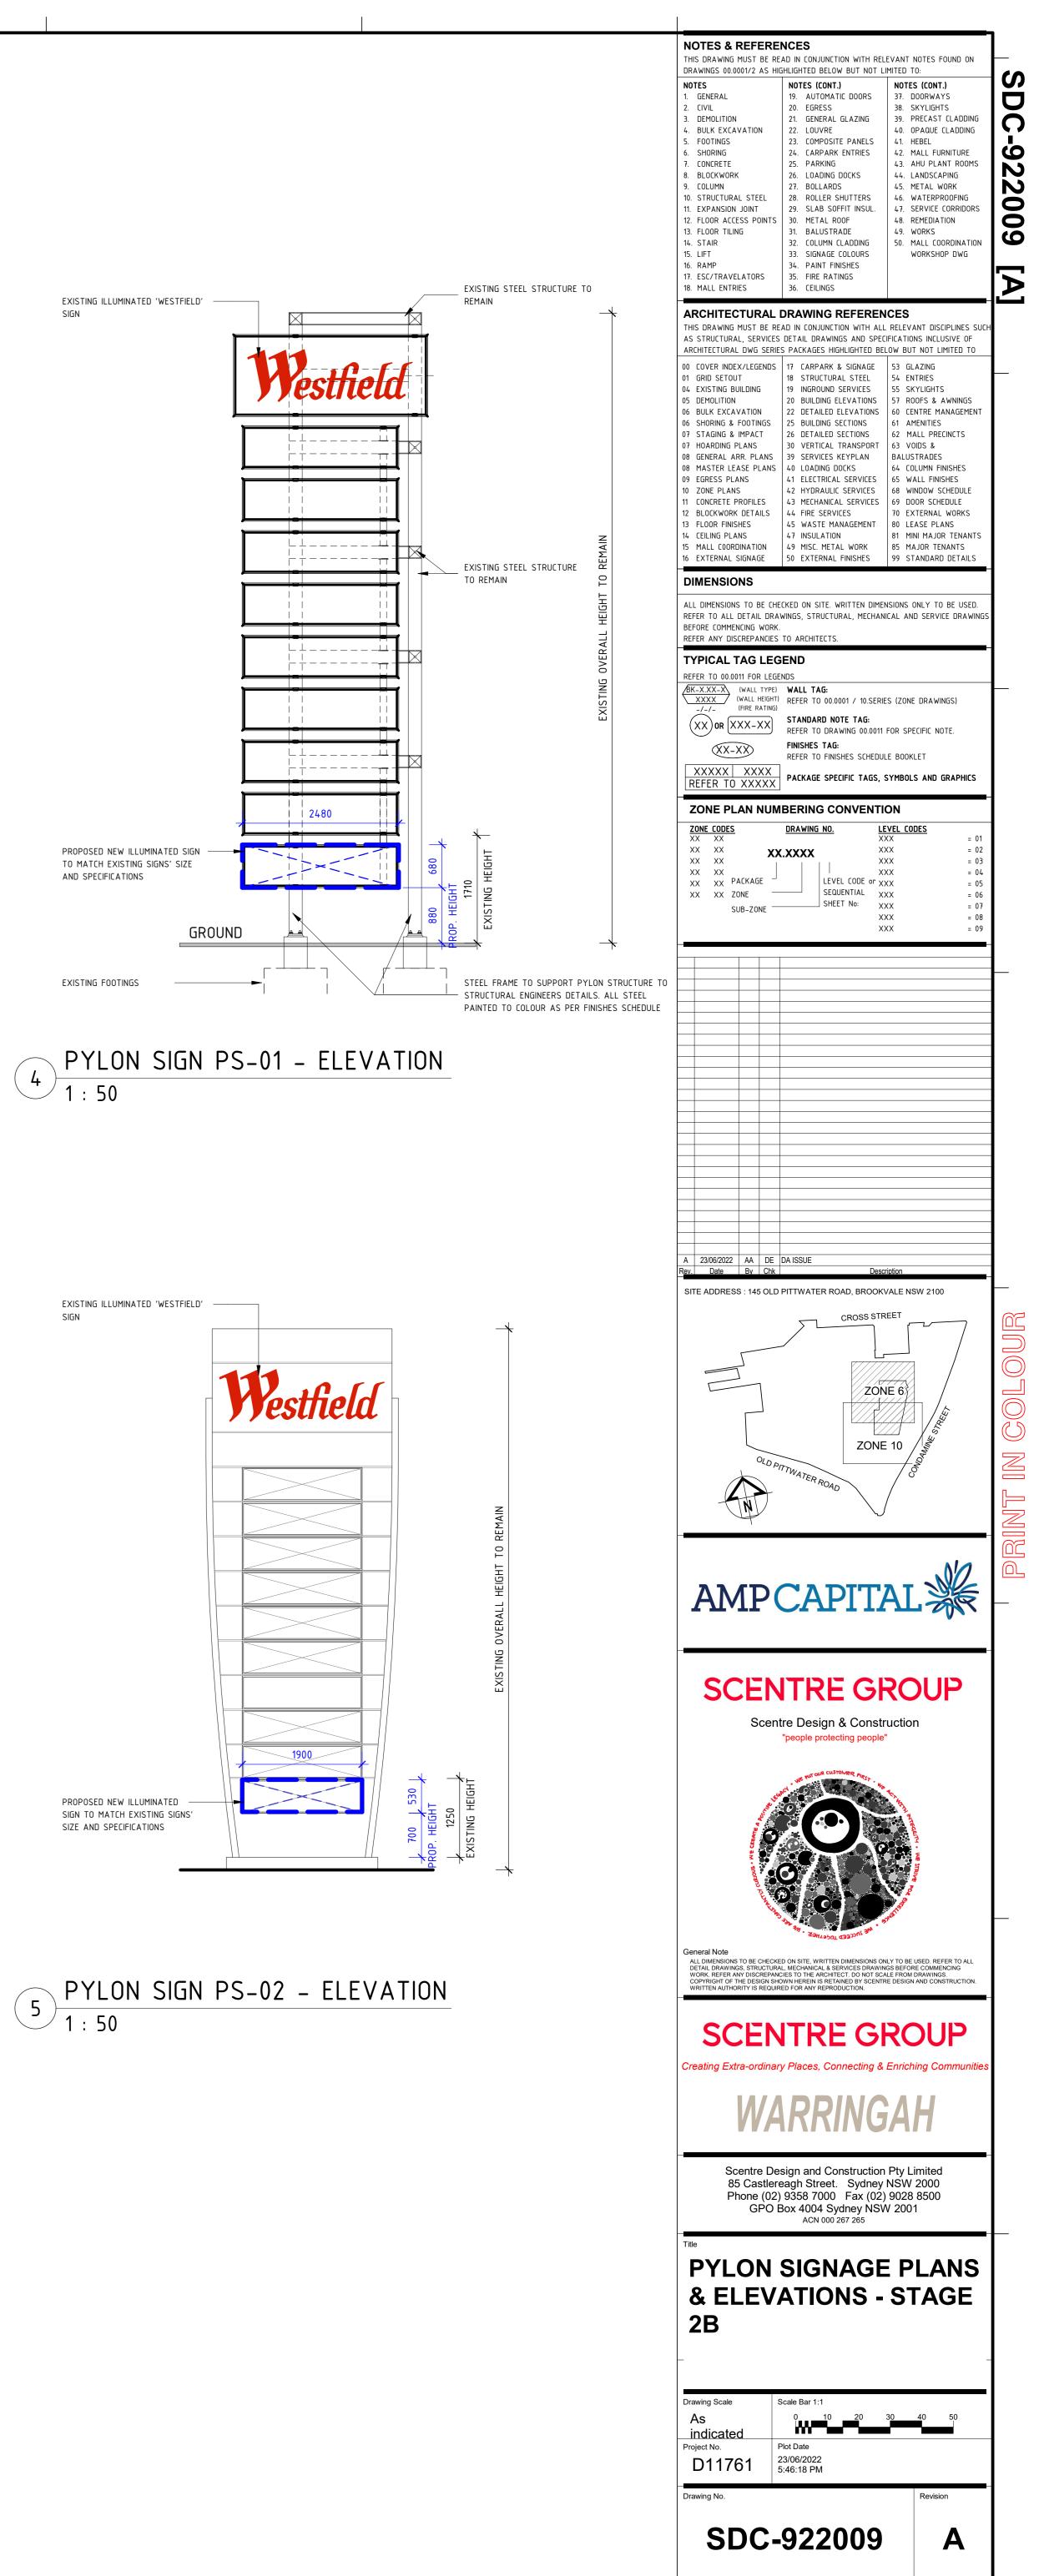

CAD Filename - C:\Users\aahmad\Documents\SDC\_WR\_D11761\_SHEETS\_RVT20\_aahmad48LL7.rvt



NORTH ELEVATION