



CASE ORNSBY DESIGN PTY LTD.

M. +61 4 99 057 626
E. case@caseornsby.com
W. caseornsby.com

P.O.Box 154,
Newport Beach
2106, NSW

SCALE: 1 : 200
DATE: 06.03.19
PROJECT No: 102

SITE ANALYSIS PLAN

DA 01

This drawing is prepared for DA submission only.
Case Ormsby Design Pty Ltd. is not responsible for the accuracy of information provided by consultants.
Copyright 2019
This drawing is copyright and must not be retained, copied or used without the written consent of Case Ormsby Design Pty Ltd.



CASE ORNSBY DESIGN PTY LTD.

M. +61 4 99 057 626
E. case@caseornsby.com
W. caseornsby.com

P.O.Box 154,
Newport Beach
2106, NSW

SCALE: 1 : 200

DATE: 06.03.19

PROJECT No: 102

SITE PLAN

DA 02

This drawing is prepared for DA submission only.
Case Ormsby Design Pty Ltd. is not responsible for the accuracy of information provided by consultants.
Copyright 2019
This drawing is copyright and must not be retained, copied or used without the written consent of Case Ormsby Design Pty Ltd.



REVISIONS
20.02.2020_DA SUBMISSION_A

CASE ORNSBY DESIGN PTY LTD.

M. +61 4 99 057 626
E. case@caseornsby.com
W. caseornsby.com


P.O.Box 154,
Newport Beach
2106, NSW

SCALE: 1 : 100
DATE: 06.03.19
PROJECT No: 102

PROPOSED ELEVATIONS


DA_15 A

This drawing is prepared for DA submission only.
Case Ormsby Design Pty Ltd. is not responsible for the accuracy of information provided by consultants.
Copyright 2019
This drawing is copyright and must not be retained, copied or used without the written consent of Case Ormsby Design Pty Ltd.

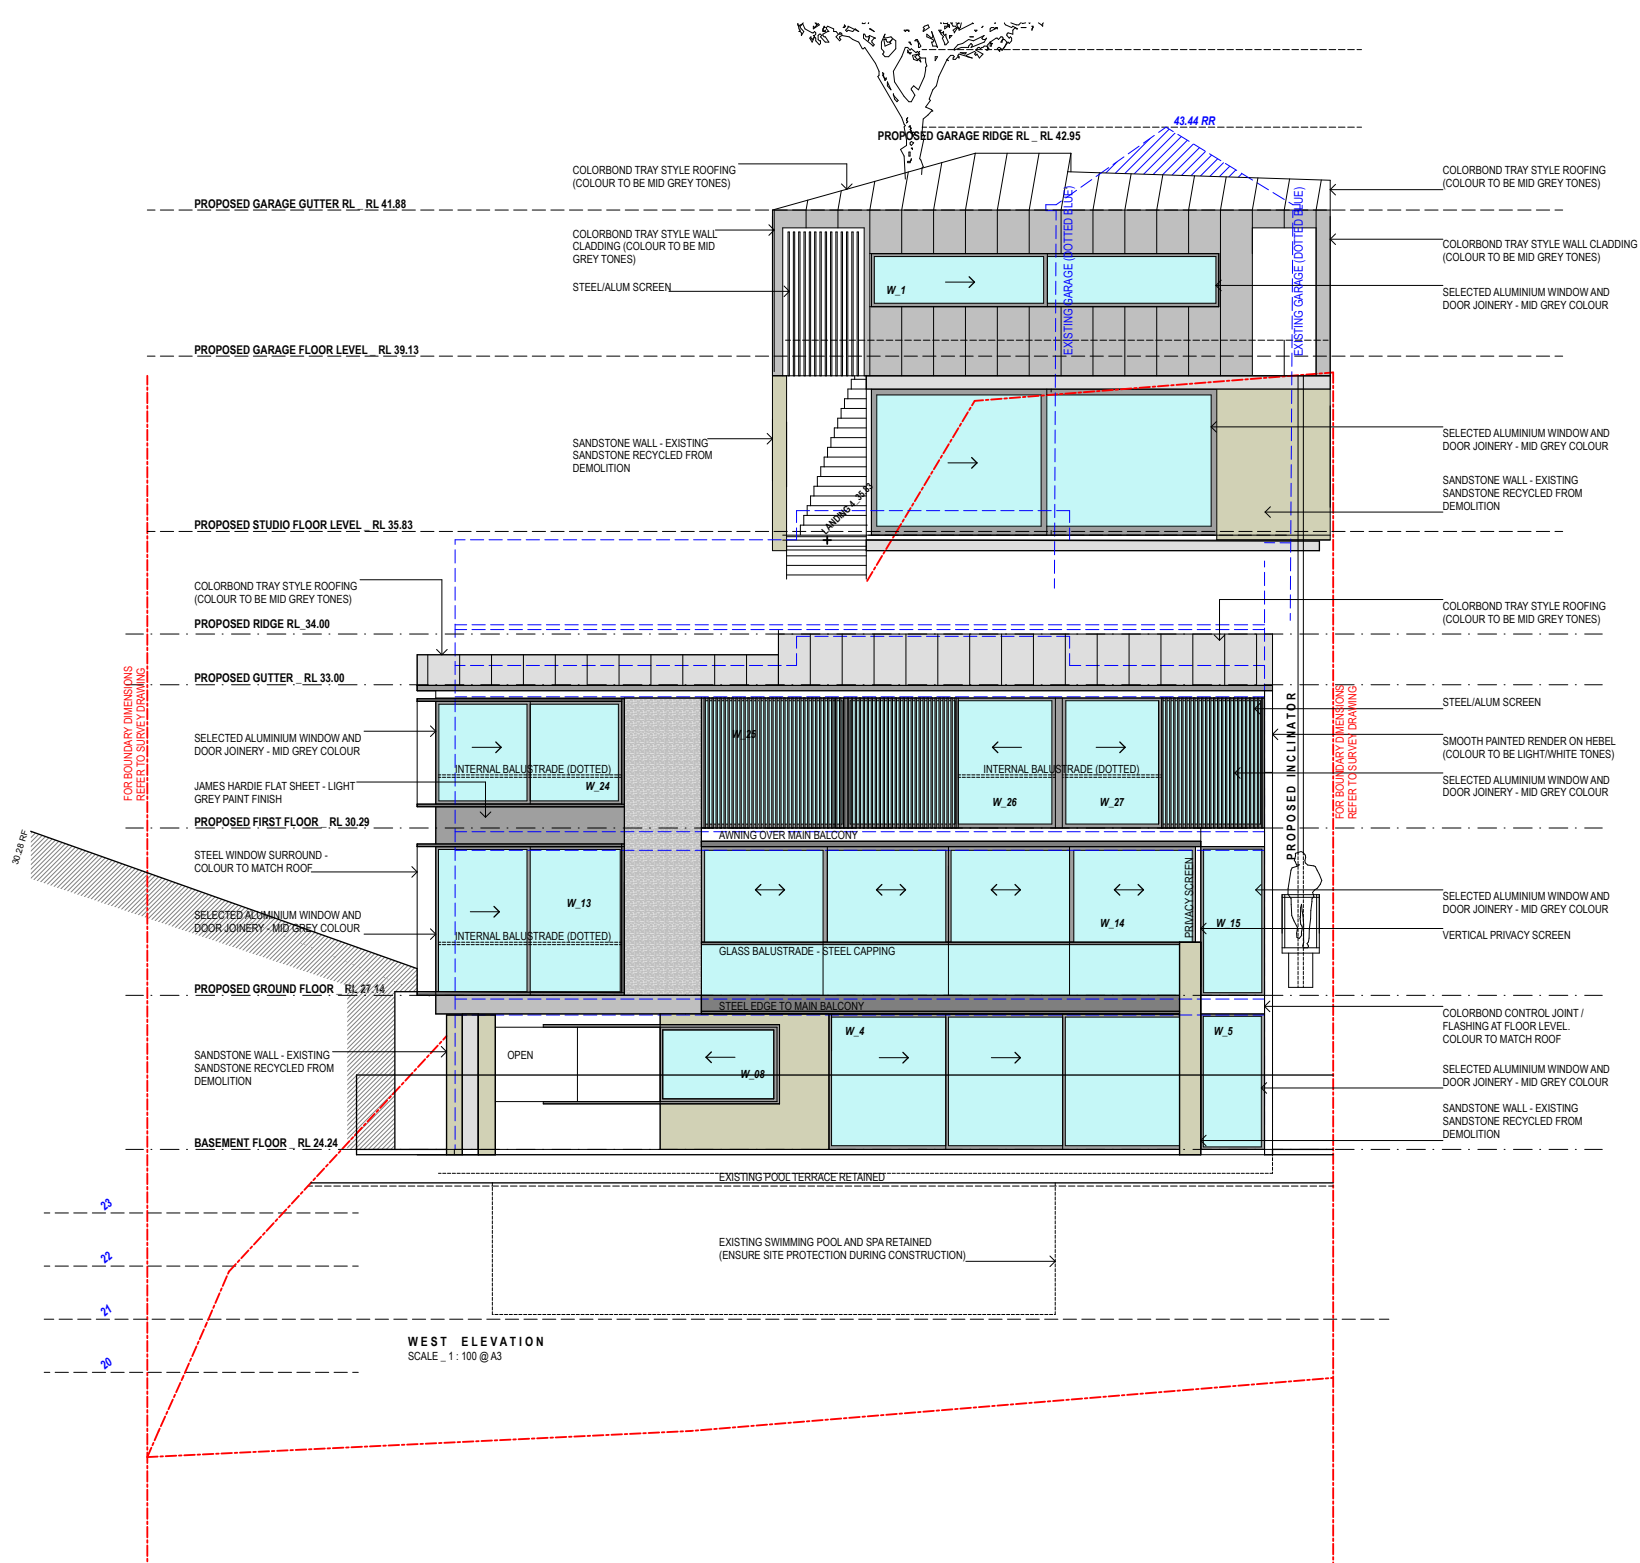



This drawing is prepared for DA submission only.
Case Ormsby Design Pty Ltd. is not responsible for the accuracy of information provided by consultants.
Copyright 2019
This drawing is copyright and must not be retained, copied or used without the written consent of Case Ormsby Design Pty Ltd.

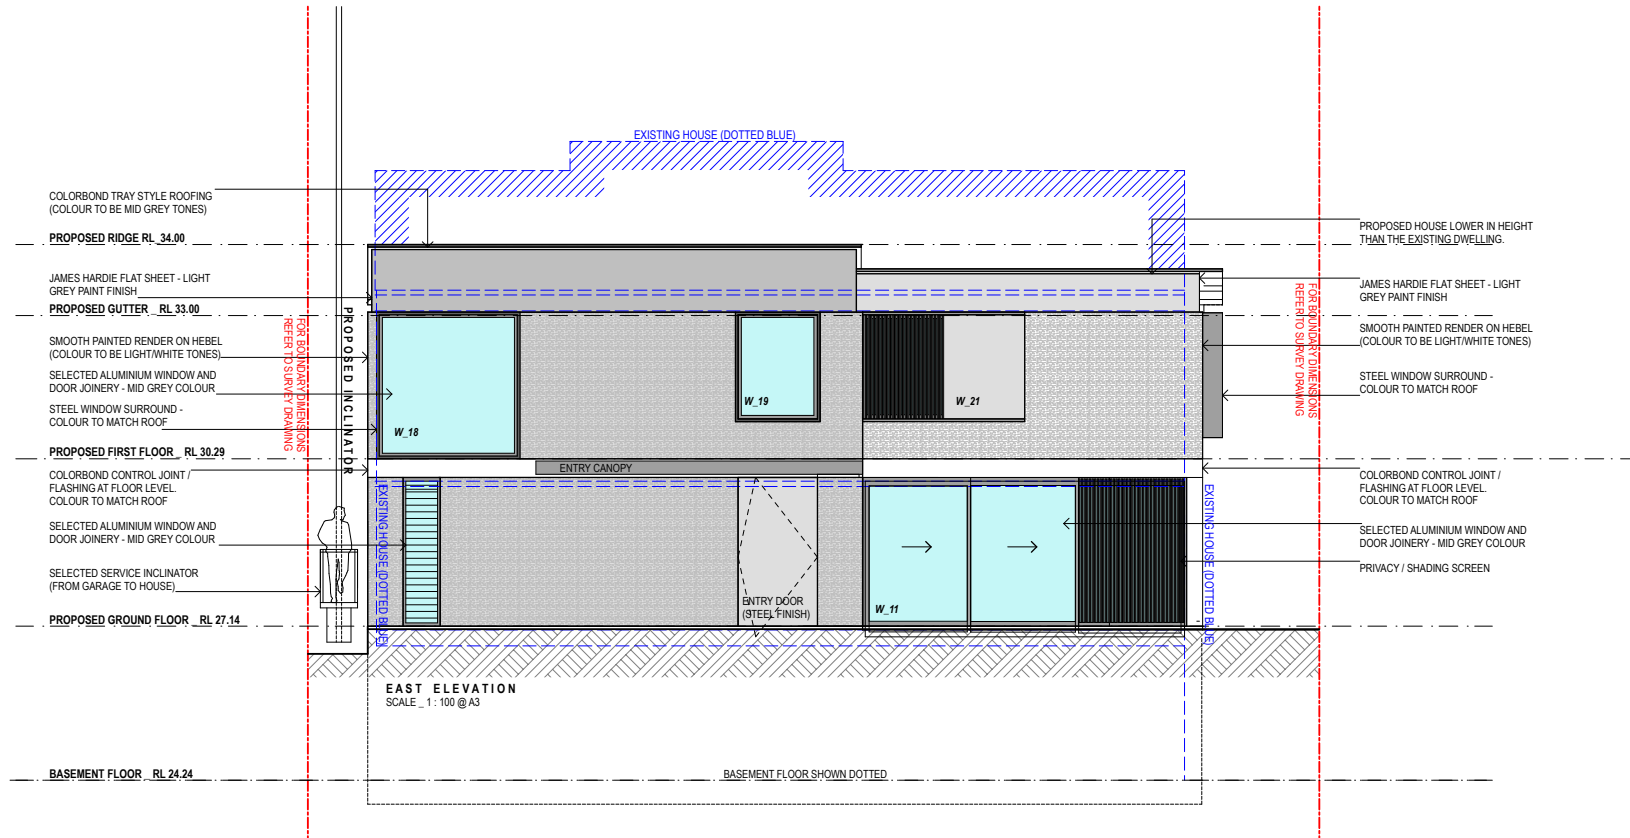

REVISIONS
20.02.2020, DA SUBMISSION_A

CASE ORNSBY DESIGN PTY LTD.

M. +61 4 99 057 626
E. case@caseornsbym.com
W. caseornsbym.com


P.O.Box 154,
Newport Beach
2106, NSW

SCALE: 1:100
DATE: 06.03.19
PROJECT No: 102

PROPOSED HOUSE
ELEVATION

DA_18 A

This drawing is prepared for DA submission only.
Case Ormsby Design Pty Ltd. is not responsible for the accuracy of information provided by consultants.
Copyright 2019
This drawing is copyright and must not be retained, copied or used without the written consent of Case Ormsby Design Pty Ltd.

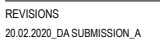



P.O.Box 154,
Newport Beach
2106, NSW

SCALE: 1 : 100
DATE: 06.03.19
PROJECT No: 102

PROPOSED GARAGE /
STUDIO ELEVATION

DA_19 A

This drawing is prepared for DA submission only.
Case Ormsby Design Pty Ltd. is not responsible for the accuracy of information provided by consultants.
Copyright 2019
This drawing is copyright and must not be retained, copied or used without the written consent of Case Ormsby Design Pty Ltd.

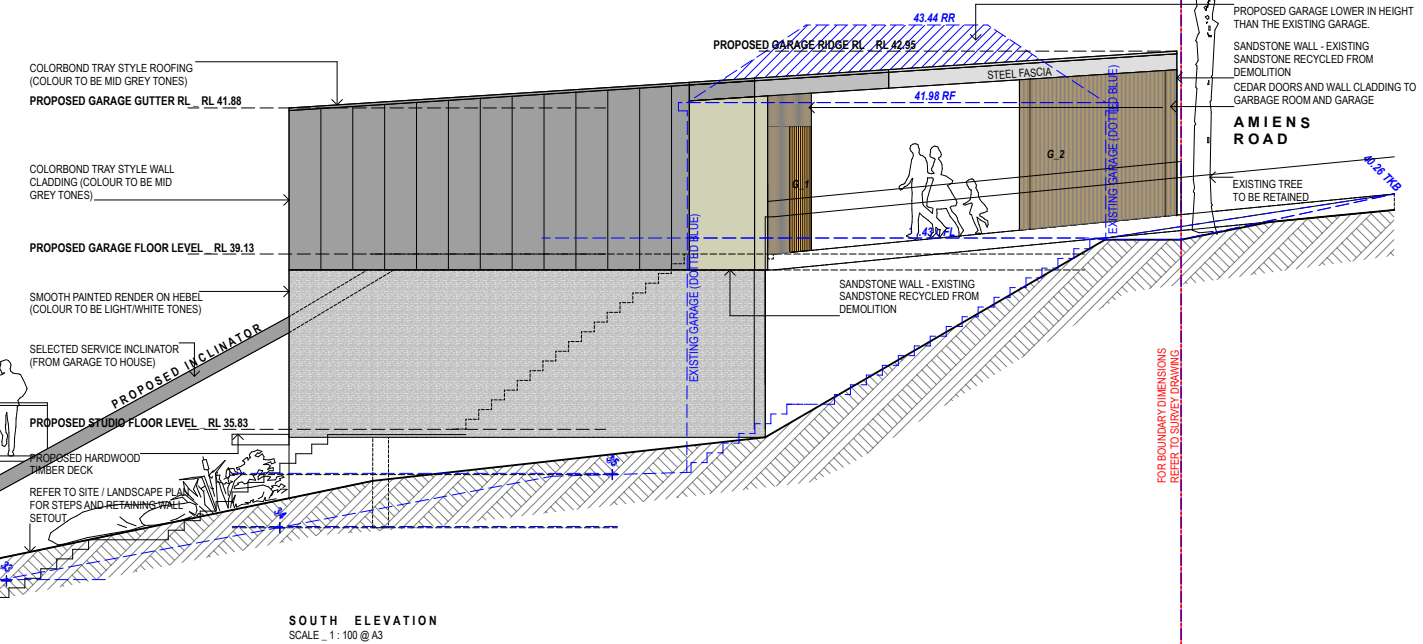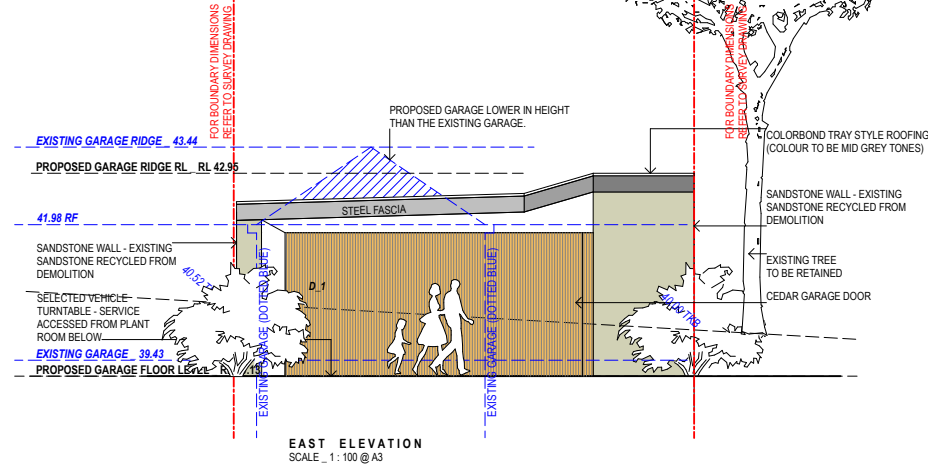

REVISIONS
20.02.2020_DA SUBMISSION_A

CASE ORNSBY DESIGN PTY LTD.

M. +61 4 99 057 626
E. case@caseornsbym.com
W. caseornsbym.com

P.O. Box 154,
Newport Beach
2106, NSW

SCALE: 1:100
DATE: 06.03.19
PROJECT No: 102

PROPOSED GARAGE /
STUDIO ELEVATION

DA_20 A

This drawing is prepared for DA submission only.
Case Ormsby Design Pty Ltd. is not responsible for the accuracy of information provided by consultants.
Copyright 2019
This drawing is copyright and must not be retained, copied or used without the written consent of Case Ormsby Design Pty Ltd.