
 NEW SHADOWS

 EXISTING SHADOWS




**ADD-STYLE**  
HOME ADDITIONS  
*Upstairs & On Ground Specialists*


ADD-STYLE HOME ADDITIONS  
285 CONDOMINE STREET  
MANLY VALE 2093  
FAX: 99079051  
PAGER: 99079055  
EMAIL: tim@addstyle.com.au

**PROJECT TITLE.**  
FIRST FLOOR ADDITION AT  
11 MOORE STREET,  
CLONTARF 2093

C	FOR COUNCIL	13/01/20	GK
B	FOR COUNCIL	15/10/19	MB
A	FOR PLAN MEETING	20/09/19	GK
NO.	REVISION	DATE	BY
SCALE: 1:200		DATE: 13/01/20	
DRAWN BY: GK		CHECKED: MB	
TITLE: SHADOW DIAGRAMS			
DRAWING NO. 9079 DA 2		ISSUE C	

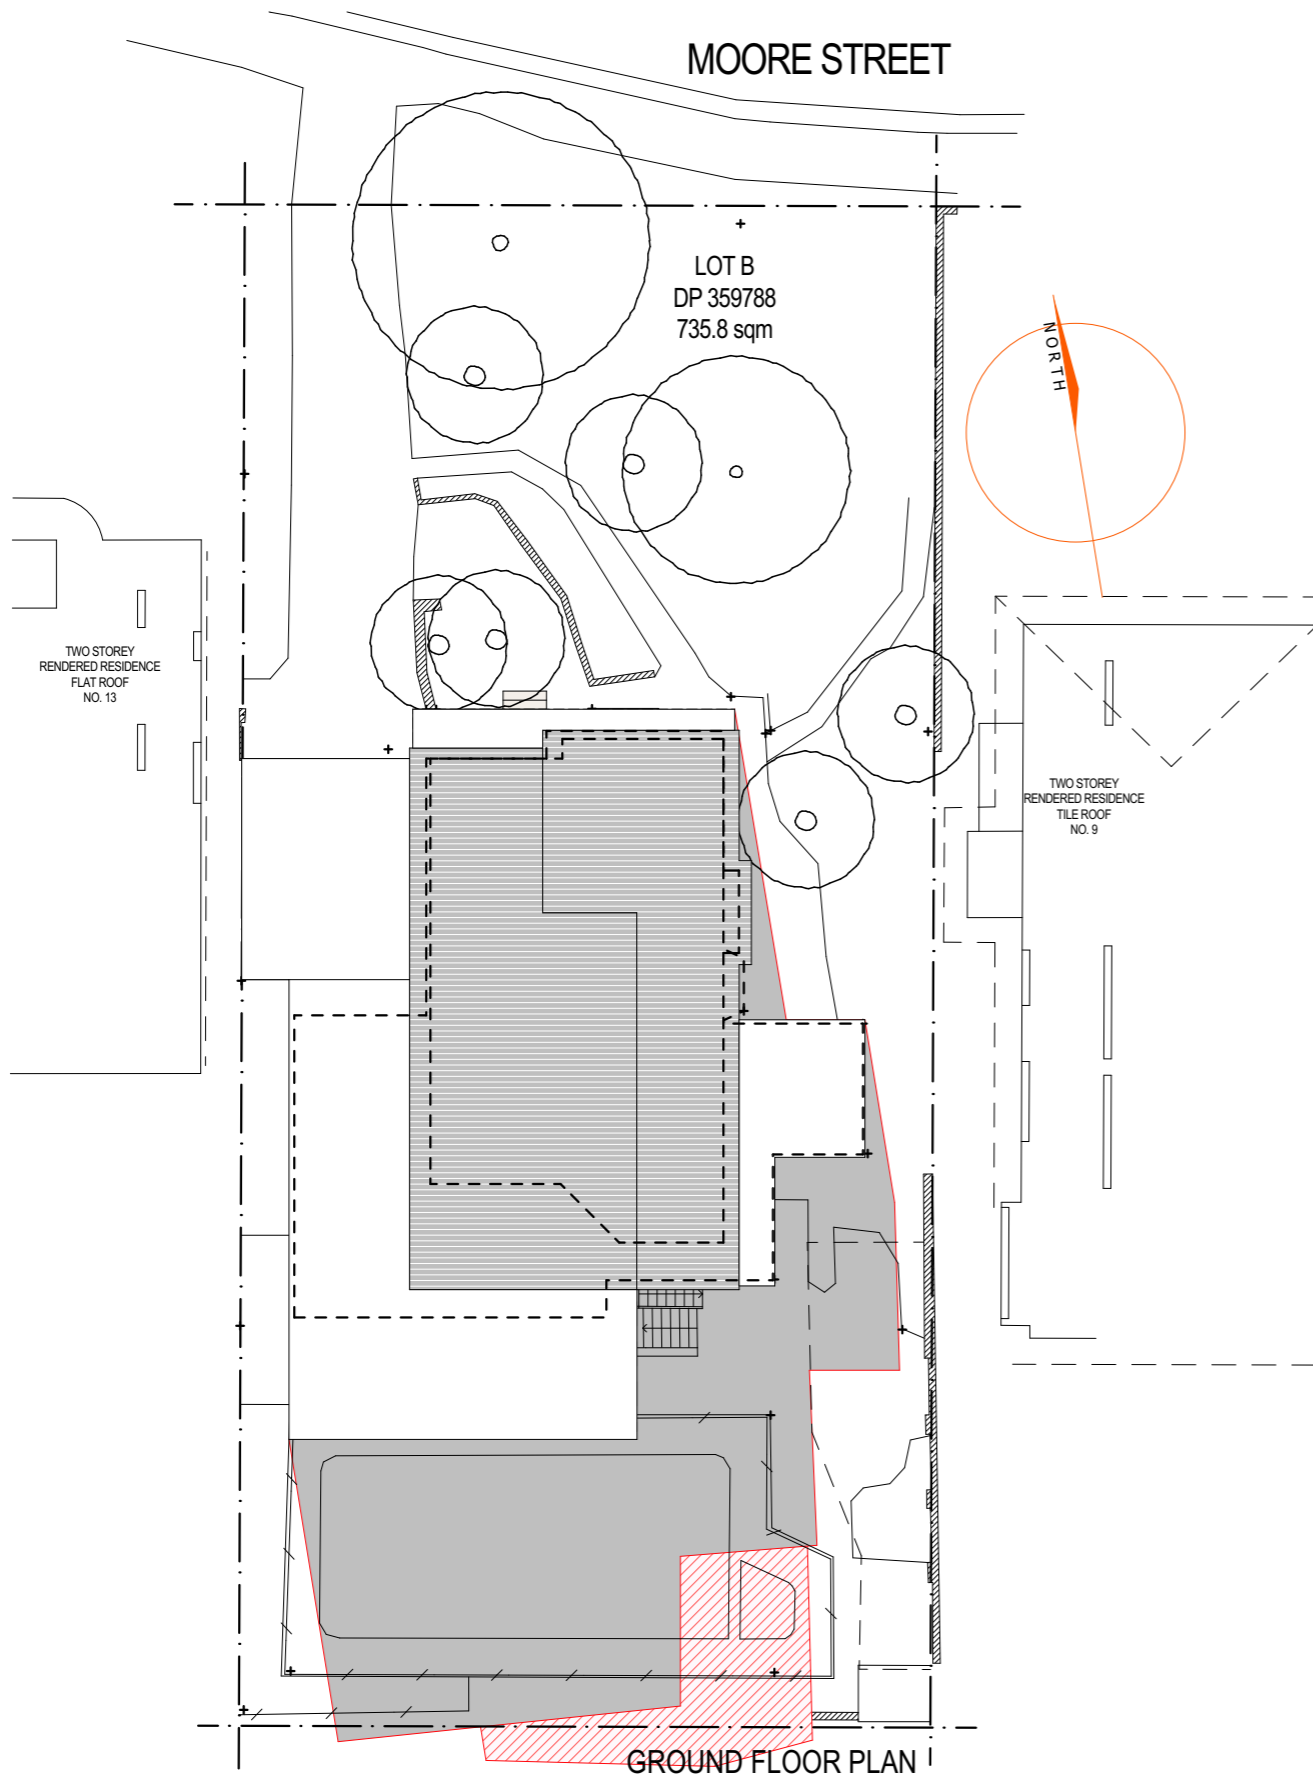


SHADOW DIAGRAMS 21ST JUNE AT 12PM

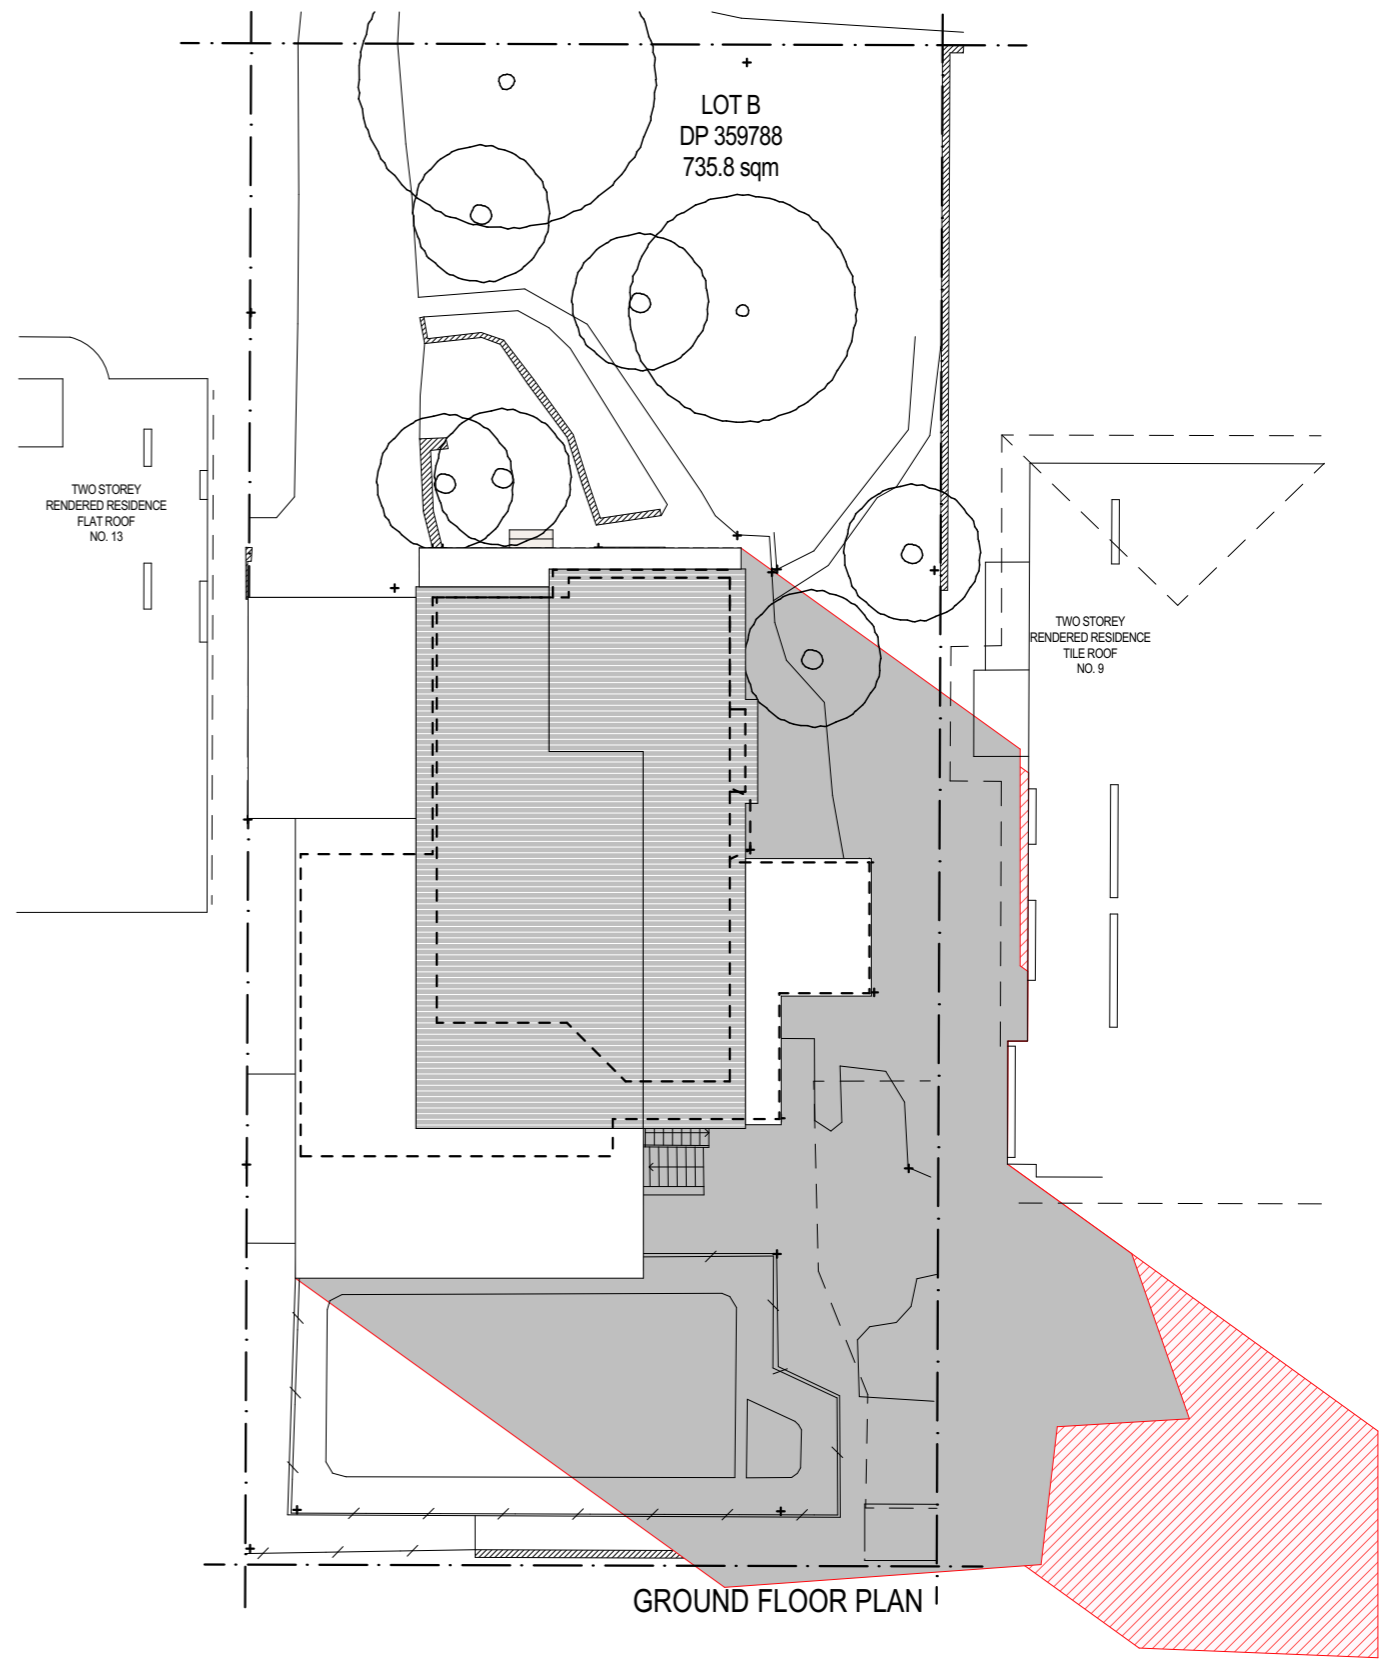

SHADOW DIAGRAMS 21ST JUNE AT 3PM



NEW SHADOWS

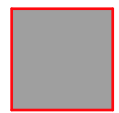

EXISTING SHADOWS

**ADD-STYLE**  
HOME ADDITIONS  
*Upstairs & On Ground Specialists*

ADD-STYLE HOME ADDITIONS  
285 CONDOMINE STREET  
MANLY VALE 2093  
FAX: 99079051  
PAGER: 99079055  
EMAIL: tim@addstyle.com.au

**PROJECT TITLE.**  
FIRST FLOOR ADDITION AT  
11 MOORE STREET,  
CLONTARF 2093

C	FOR COUNCIL	13/01/20	GK
B	FOR COUNCIL	15/10/19	MB
A	FOR PLAN MEETING	20/09/19	GK
NO.	REVISION	DATE	BY
SCALE: 1:200		DATE: 13/01/20	
DRAWN BY: GK		CHECKED: MB	
TITLE: SHADOW DIAGRAMS			
DRAWING NO. 9079 DA 2		ISSUE C	