



Shadow Diagram/21 June 09.00am
1:200@A1 1:400@A3. Do not scale off plan

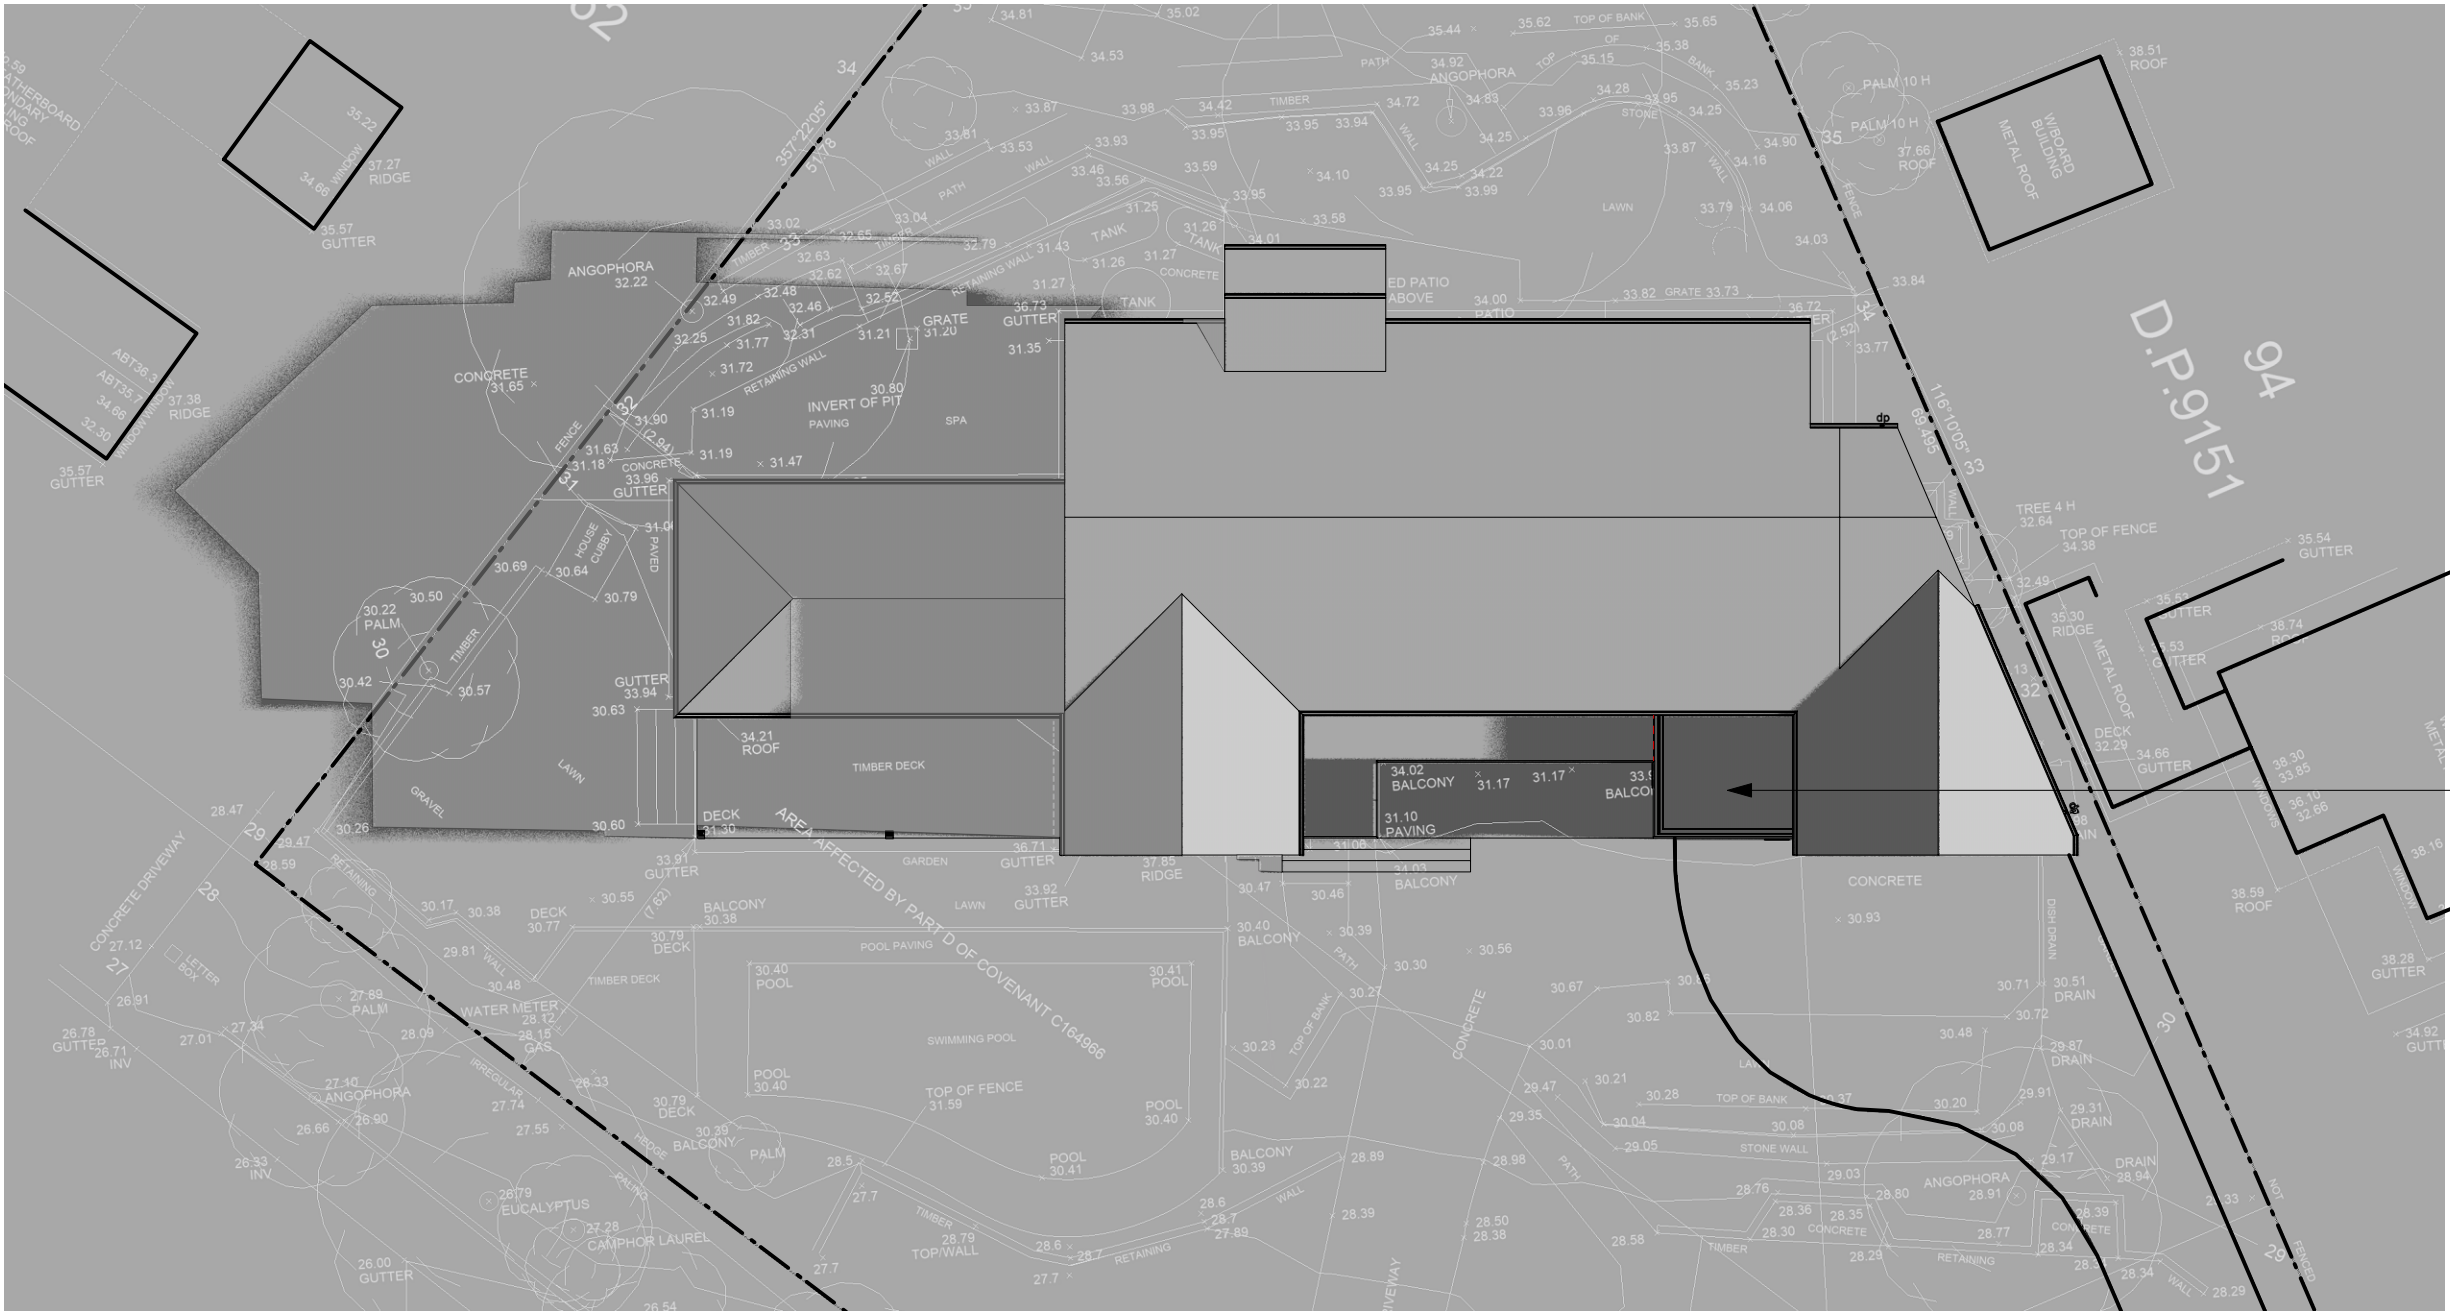

Shadow Diagram/21 June 12.00pm
1:200@A1 1:400@A3. Do not scale off plan

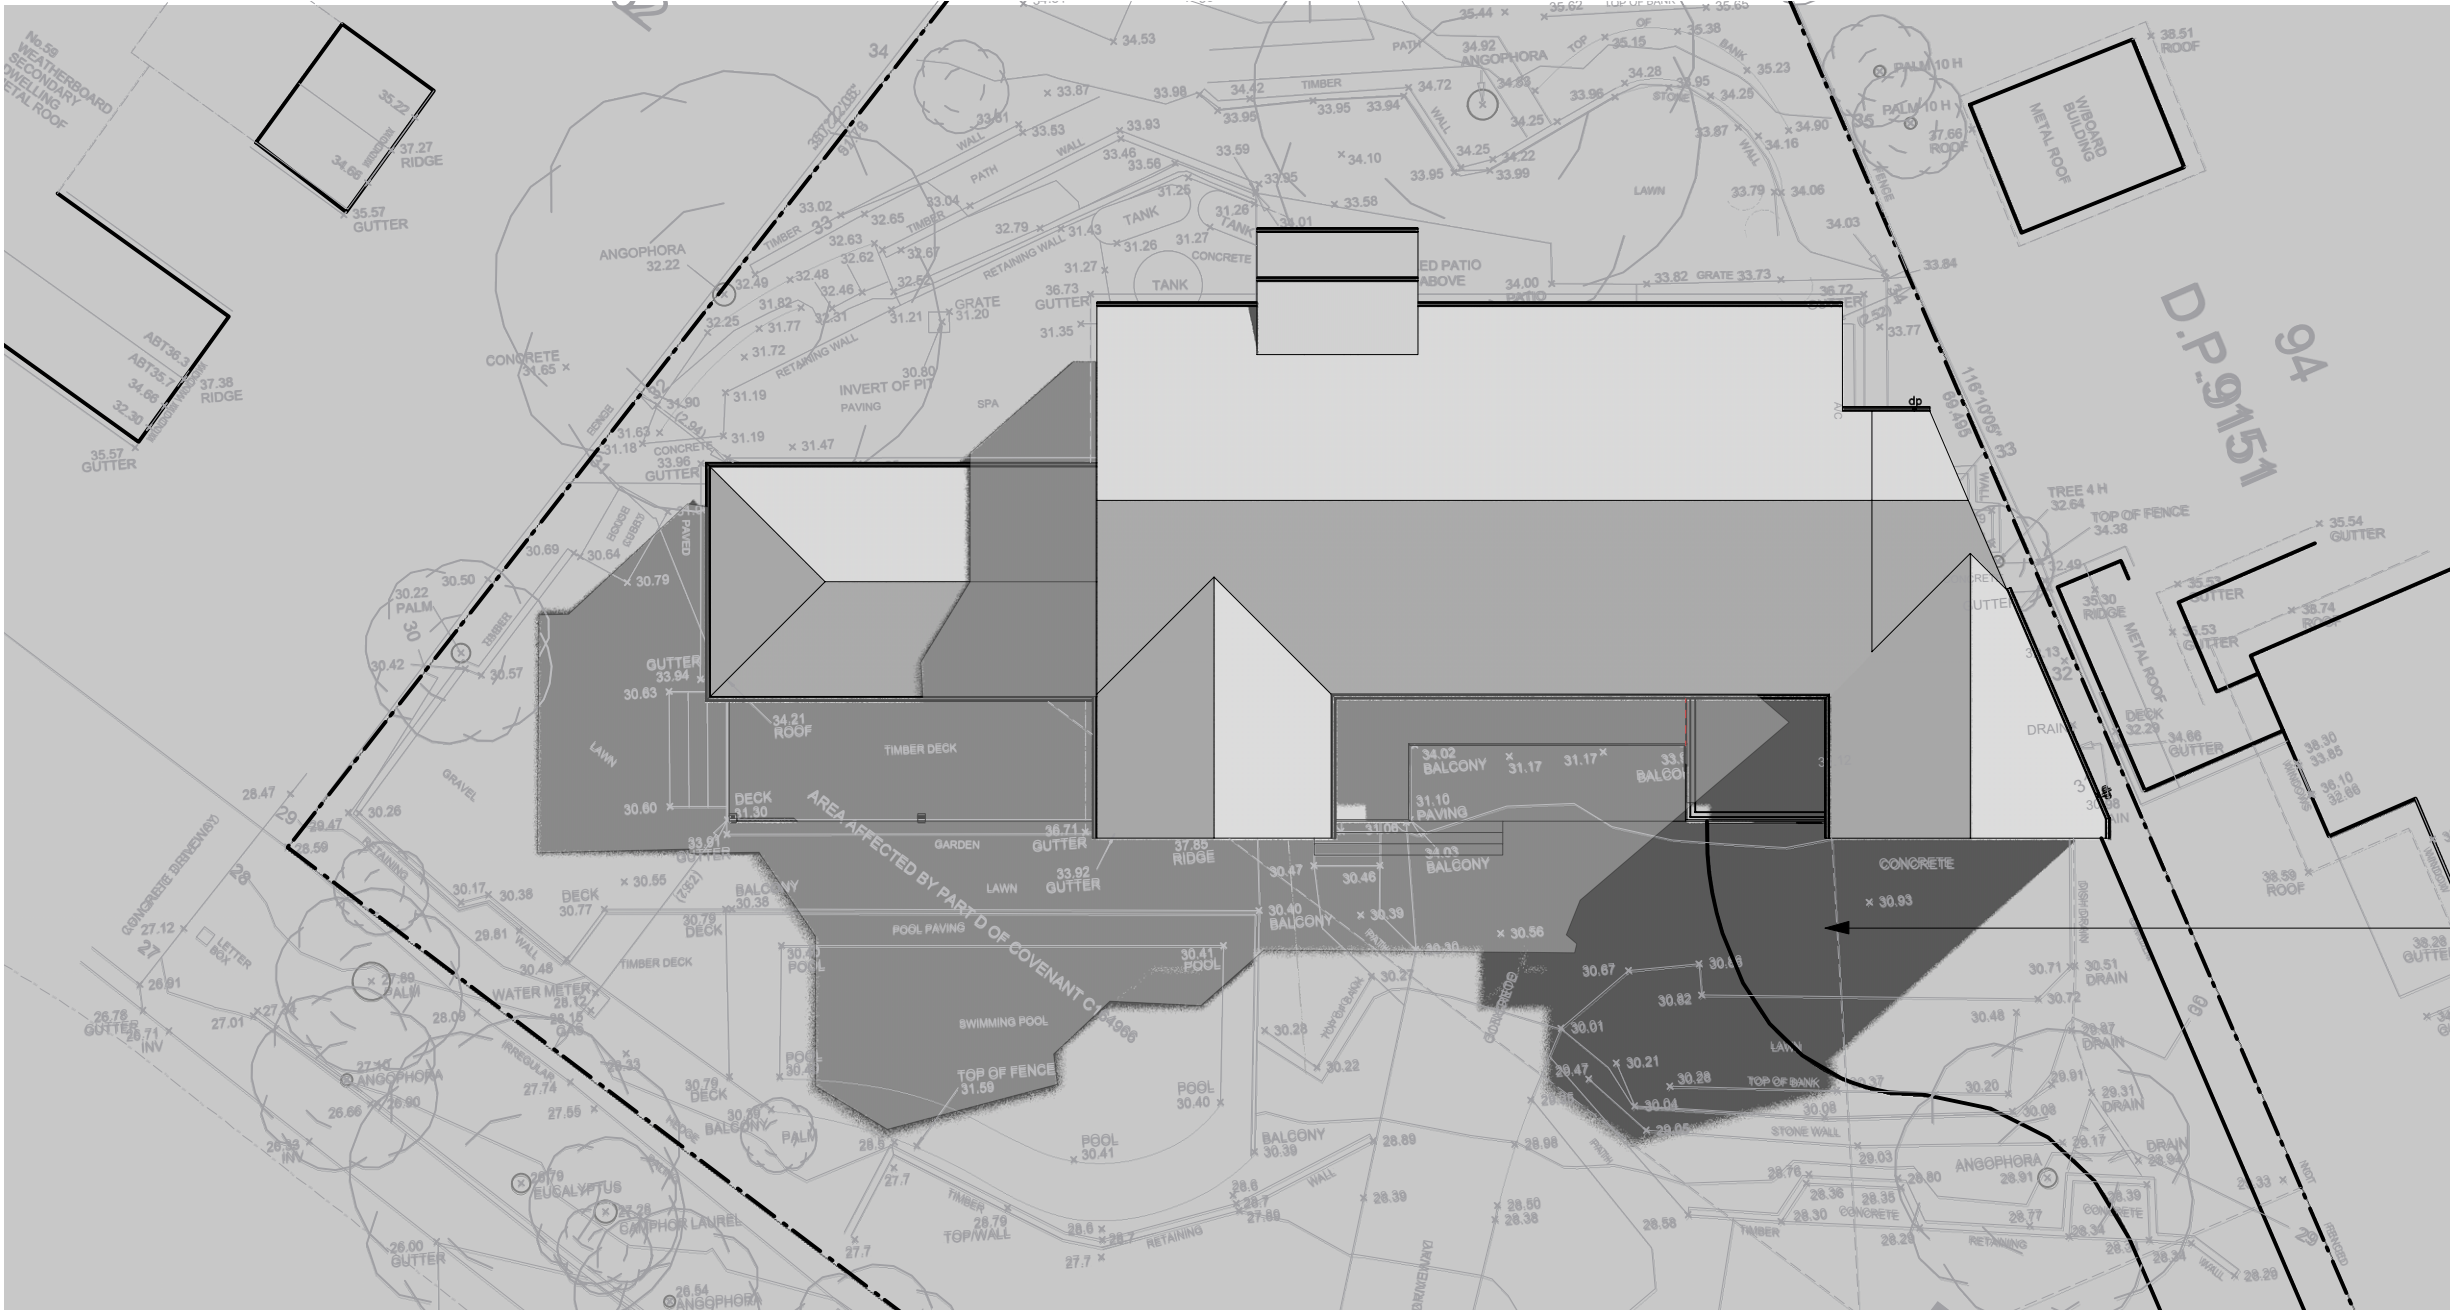

Shadow Diagram/21 June 03.00pm
1:200@A1 1:400@A3. Do not scale off plan



DRAFT - NOT FOR
CONSTRUCTION

Notes:
>Do not scale off plan.
>Contractors to check all measurements
onsite before quoting or commencing work.
>If abnormalities arise, contact the
Landscape Architect.
>This design is copyright and is not to be
reproduced in anyway without written consent
of Jamie King Landscape Architect

| | | |
|---------|------------------------------------|------------------------|
| C | 30/09/20 | Issue for DA |
| B | 30/04/20 | DRAFT issue for review |
| ISSUE | DATE | REVISION |
| PROJECT | 61 Dress Circle Road, Avalon Beach | |
| CLIENT | Haidee Kegan | PROJECT # 2065 |
| DWG | Shadow Diagram | DATE # See above DWG # |
| CHKD | JK | SCALE @ A1 See Plan |
| | | DRAWN WPS |
| | | CHKD JK |
| | | REVISION |

Jamie King Landscape Architect
84 Palmgrove Rd, Avalon, NSW, 2107
T: 0421 517 991
W: www.jamieking.com.au
E: jamie@jamieking.com.au



JAMIE KING
LANDSCAPE ARCHITECT
DESIGN ● APPROVE ● MANAGE